


S=1:1500

# 葛城地区 画地原子図 (D工区)

街区番号	D31
街区面積	4494.92
画地面積	4494.91

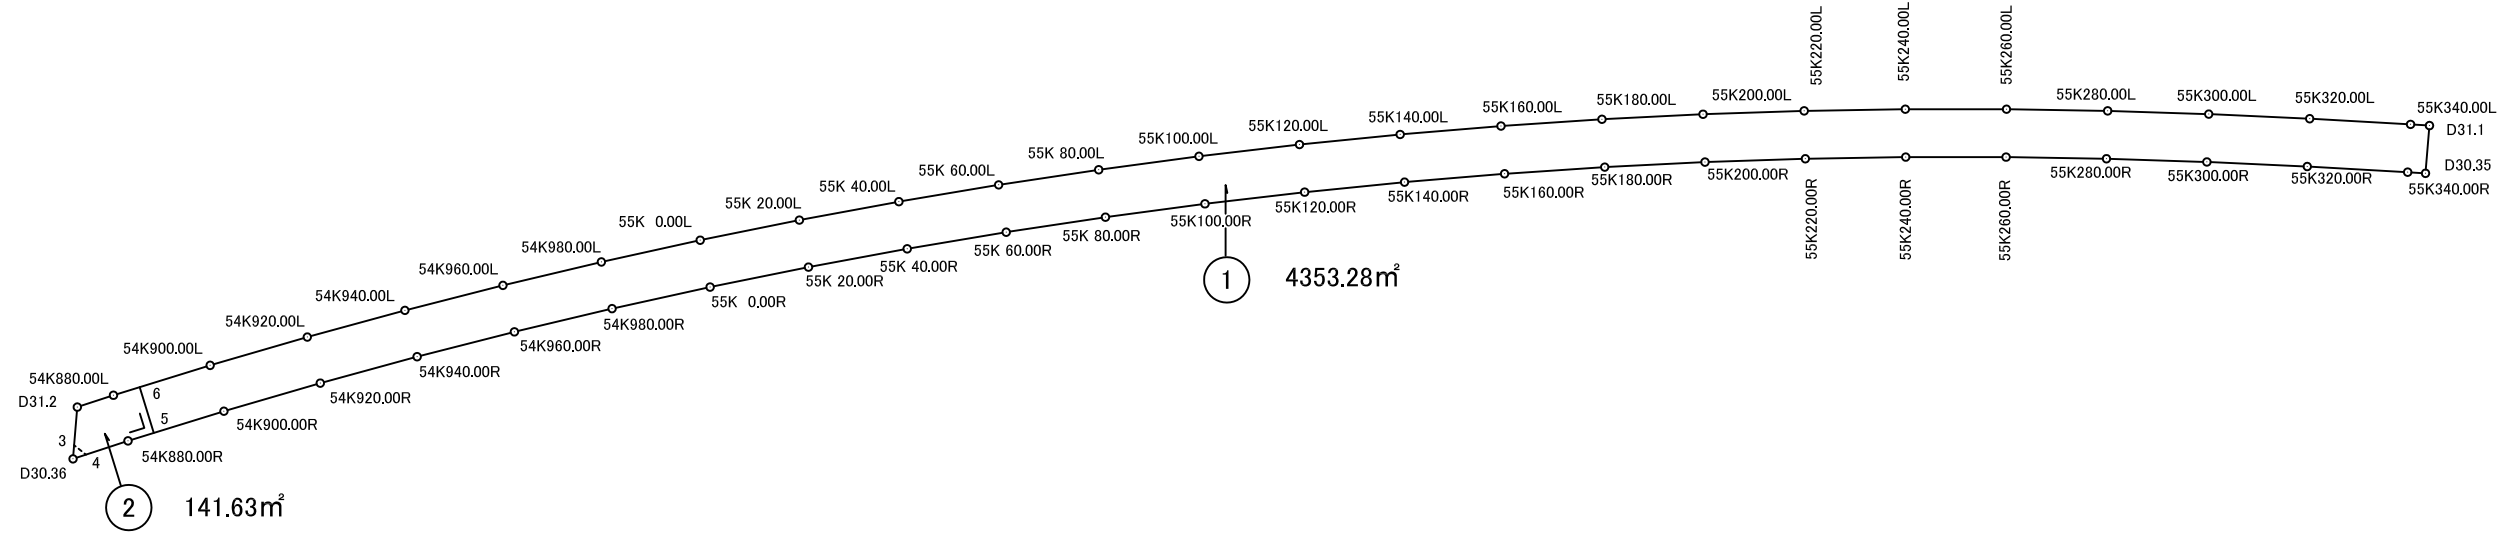

画地番号 : D31.1

点名	X座標 m	Y座標 m	辺長 m	方向角
D31.1	9164.815	22166.841	3.762	273-39-29
55K340.00L	9165.055	22163.087		
55K320.00L	9166.179	22143.075	20.044	273-12-53
55K300.00L	9167.090	22123.038	20.058	272-36-12
55K280.00L	9167.731	22102.980	20.068	271-49-49
55K260.00L	9168.062	22082.906	20.077	270-56-41
55K240.00L	9168.063	22062.827	20.079	270-00-10
55K220.00L	9167.730	22042.751	20.079	269-02-59
55K200.00L	9167.062	22022.683	20.079	268-05-37
55K180.00L	9166.061	22002.629	20.079	267-08-33
55K160.00L	9164.725	21982.595	20.078	266-11-05
55K140.00L	9163.055	21962.586	20.079	265-13-44
55K120.00L	9161.052	21942.607	20.079	264-16-30
55K100.00L	9158.716	21922.664	20.079	263-19-09
55K 80.00L	9156.049	21902.762	20.080	262-22-03
55K 60.00L	9153.051	21882.909	20.078	261-24-46
55K 40.00L	9149.721	21863.108	20.079	260-27-13
55K 20.00L	9146.062	21843.365	20.079	259-30-02
55K 0.00L	9142.074	21823.686	20.079	258-32-38
54K980.00L	9137.759	21804.076	20.079	257-35-25
54K960.00L	9133.118	21784.541	20.079	256-38-09

点名	X座標 m	Y座標 m	辺長 m	方向角
54K960.00L	9133.118	21784.541	20.079	255-41-00
54K940.00L	9128.153	21765.086	20.080	254-43-32
54K920.00L	9122.863	21745.715	20.078	253-46-09
54K900.00L	9117.251	21726.437	14.646	252-48-57
D31.6	9112.924	21712.445	9.500	162-48-52
D31.5	9103.848	21715.252	14.566	72-48-50
54K900.00R	9108.152	21729.168	19.920	73-46-07
54K920.00R	9113.720	21748.294	19.920	74-43-52
54K940.00R	9118.966	21767.511	19.921	75-40-40
54K960.00R	9123.894	21786.813	19.921	76-38-15
54K980.00R	9128.498	21806.195	19.920	77-35-24
55K 0.00R	9132.779	21825.650	19.921	78-32-34
55K 20.00R	9136.736	21845.174	19.921	79-30-02
55K 40.00R	9140.366	21864.761	19.921	80-27-31
55K 60.00R	9143.668	21884.406	19.921	81-24-30
55K 80.00R	9146.644	21904.103	19.921	82-21-51
55K100.00R	9149.291	21923.847	19.920	83-19-14
55K120.00R	9151.608	21943.632	19.921	84-16-32
55K140.00R	9153.595	21963.454	19.920	85-13-43
55K160.00R	9155.252	21983.305	19.920	86-11-00
55K180.00R	9156.578	22003.181		

画地番号 : D31.2

点名	X座標 m	Y座標 m	辺長 m	方向角
55K180.00R	9156.578	22003.181	19.921	87-08-34
55K200.00R	9157.571	22023.077	19.921	88-05-44
55K220.00R	9158.233	22042.987	19.921	89-02-53
55K240.00R	9158.564	22062.905	19.920	90-00-21
55K260.00R	9158.562	22082.825	19.924	90-56-36
55K280.00R	9158.234	22102.746	19.930	91-50-04
55K300.00R	9157.596	22122.666	19.942	92-35-53
55K320.00R	9156.692	22142.588	19.956	93-13-02
55K340.00R	9155.572	22162.513	3.547	93-39-10
D30.35	9155.346	22166.053	9.502	4-45-26
D31.1	9164.815	22166.841		


点名	X座標 m	Y座標 m	辺長 m	方向角
D30.36	9098.692	21699.226	11.480	71-51-42
54K880.00R	9102.266	21710.136	5.355	72-49-01
D31.5	9103.848	21715.252	9.500	342-48-52
D31.6	9112.924	21712.445	5.433	252-49-08
54K880.00L	9111.319	21707.254	7.548	251-51-37
D31.2	9108.969	21700.081	10.313	184-45-21
D30.36	9098.692	21699.226	2.714	71-51-32
D31.4	9099.537	21701.805	3.000	308-18-50
D31.3	9101.397	21699.451	2.714	184-45-18
D30.36	9098.692	21699.226		

独立行政法人 都市再生機構 茨城地域支社

S=1:1500

# 葛城地区 画地原子図 (D工区)


街区番号	D32
街区面積	103719.00
画地面積	103719.00

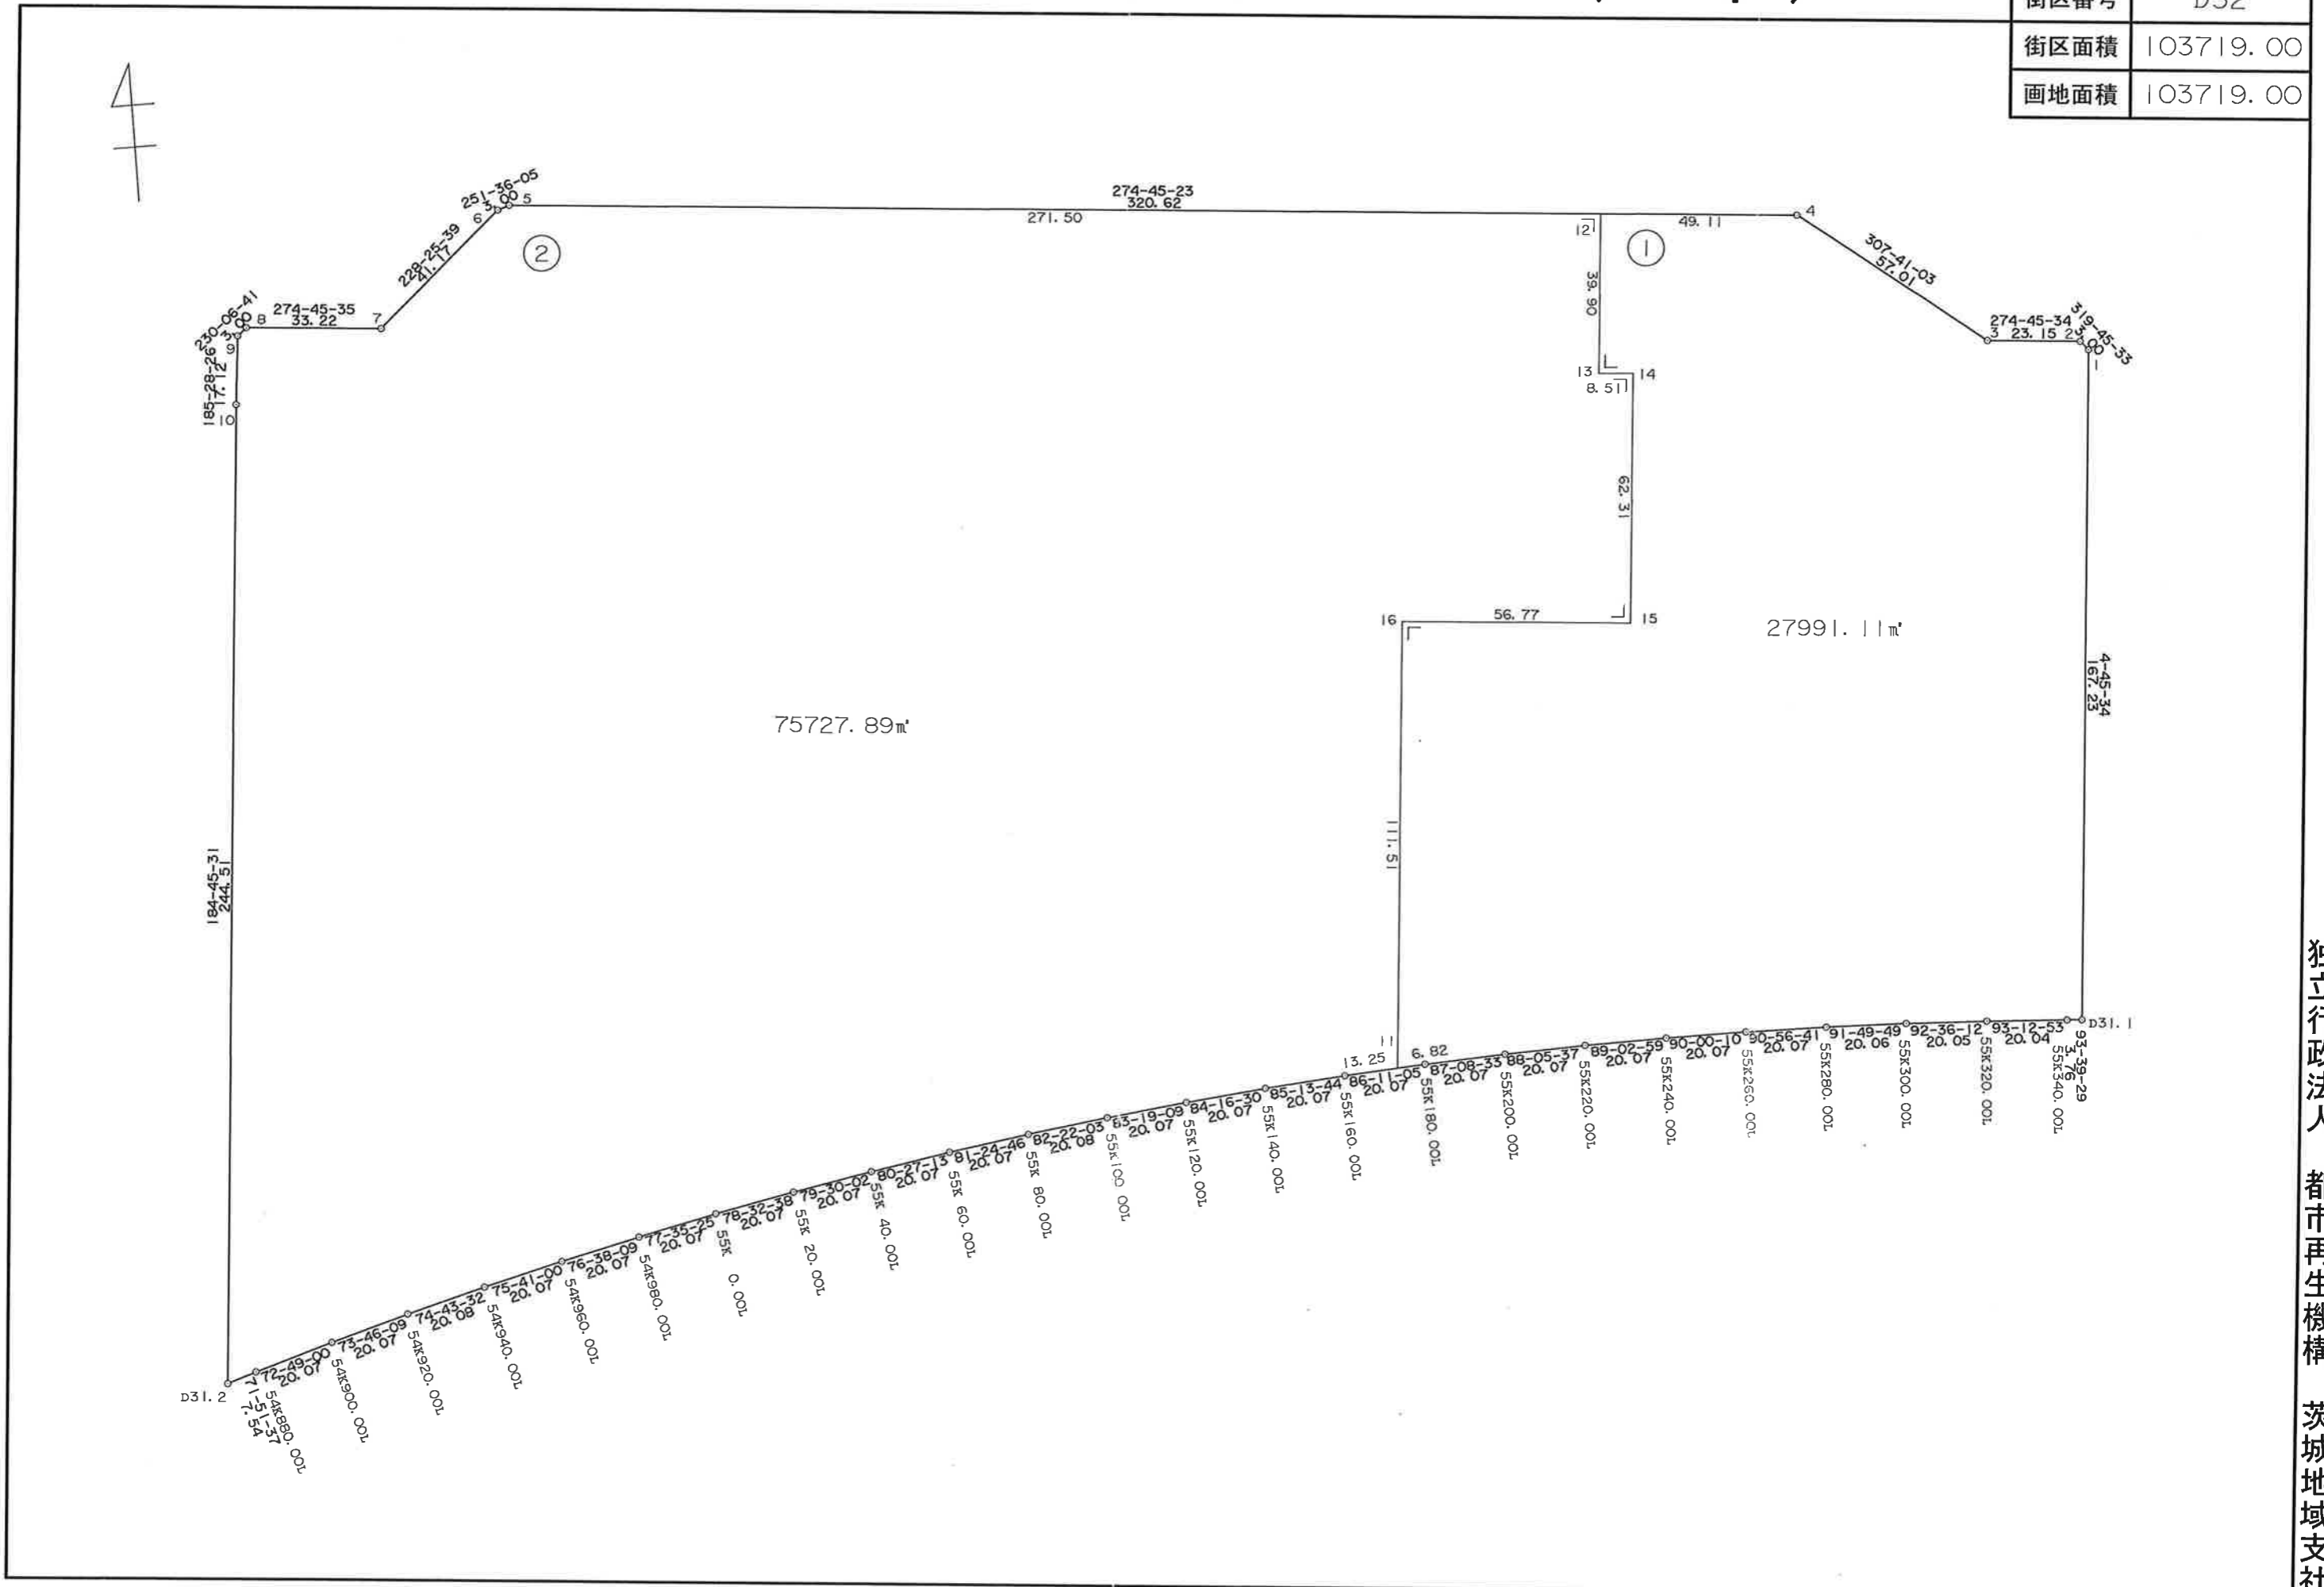

S=1:800

# 葛城地区 画地原子図 (D工区)

街区番号	D33
街区面積	13422.79
画地面積	13416.98

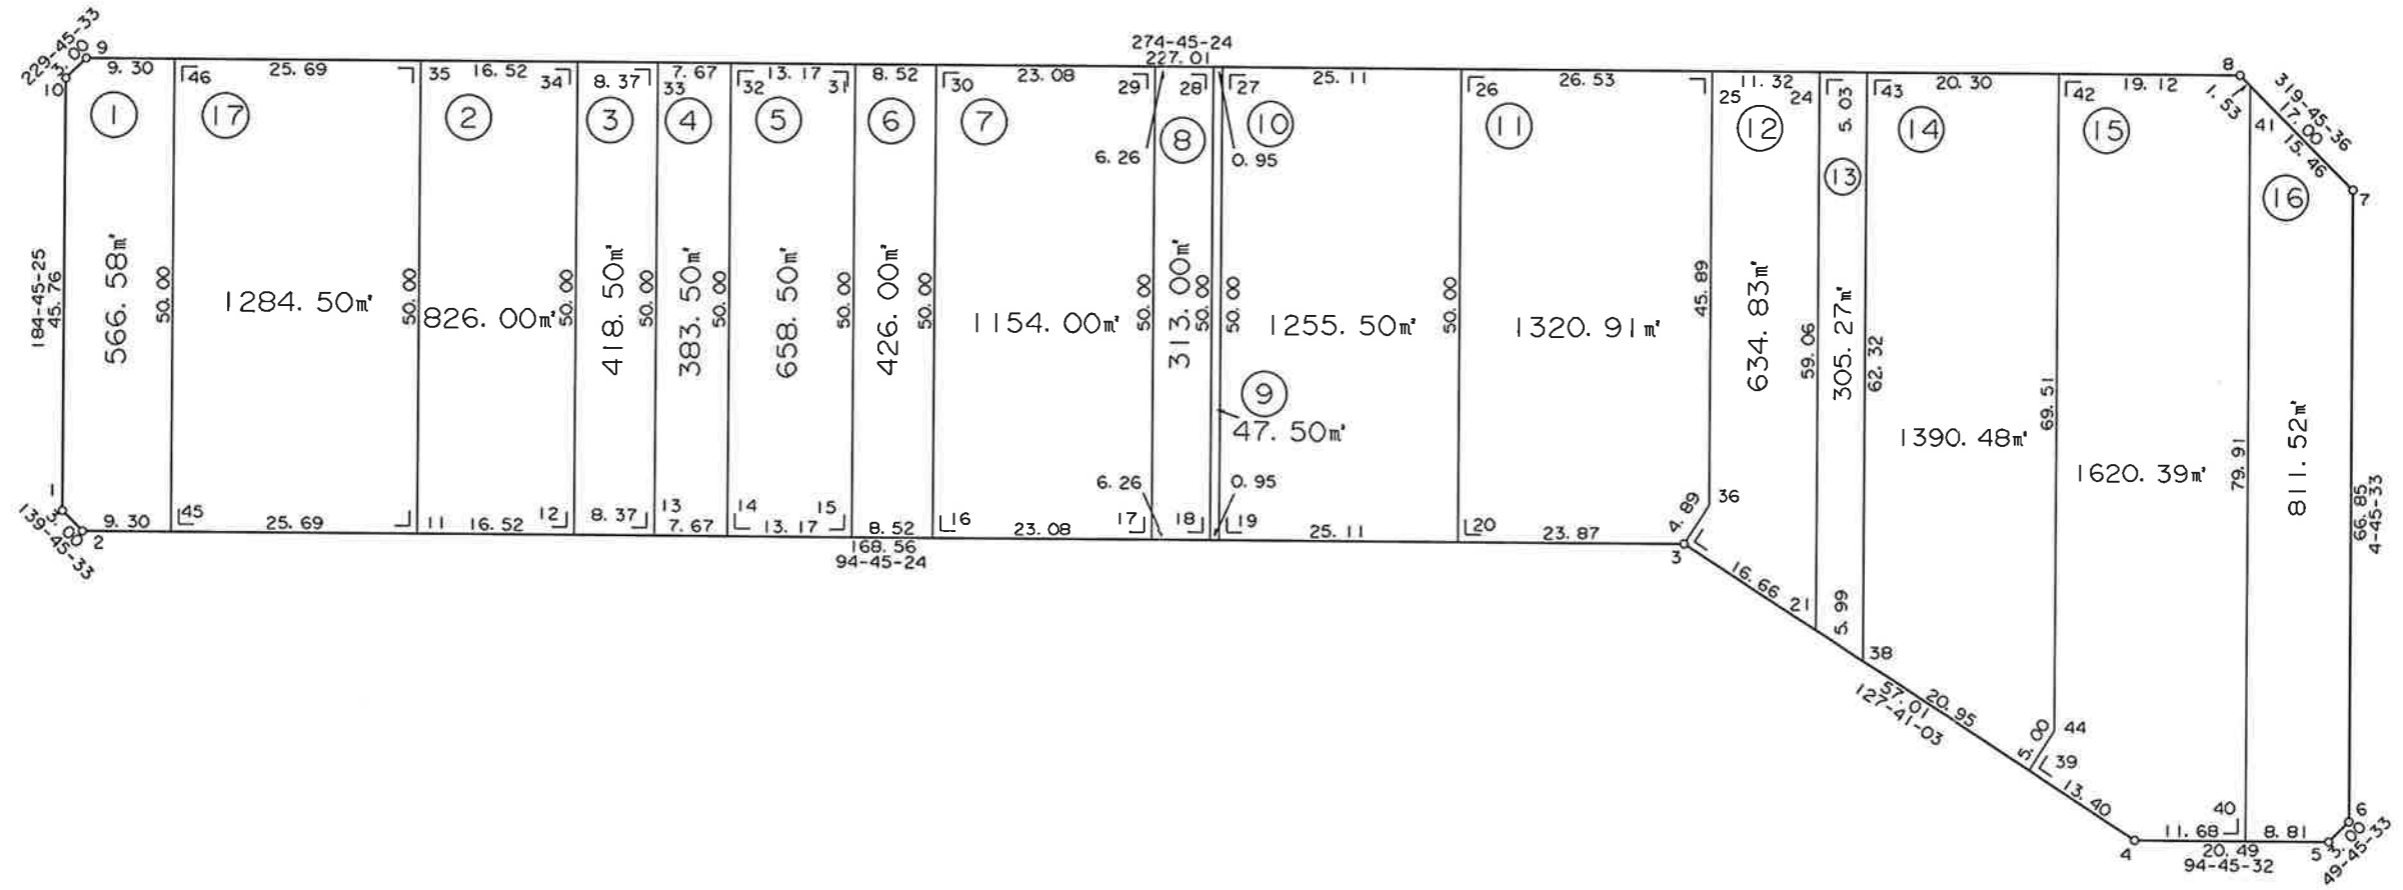


独立行政法人 都市再生機構 茨城地域支社

S=1:600

# 葛城地区 画地原子図 (D工区)

街区番号	D34
街区面積	11811.29
画地面積	11807.96

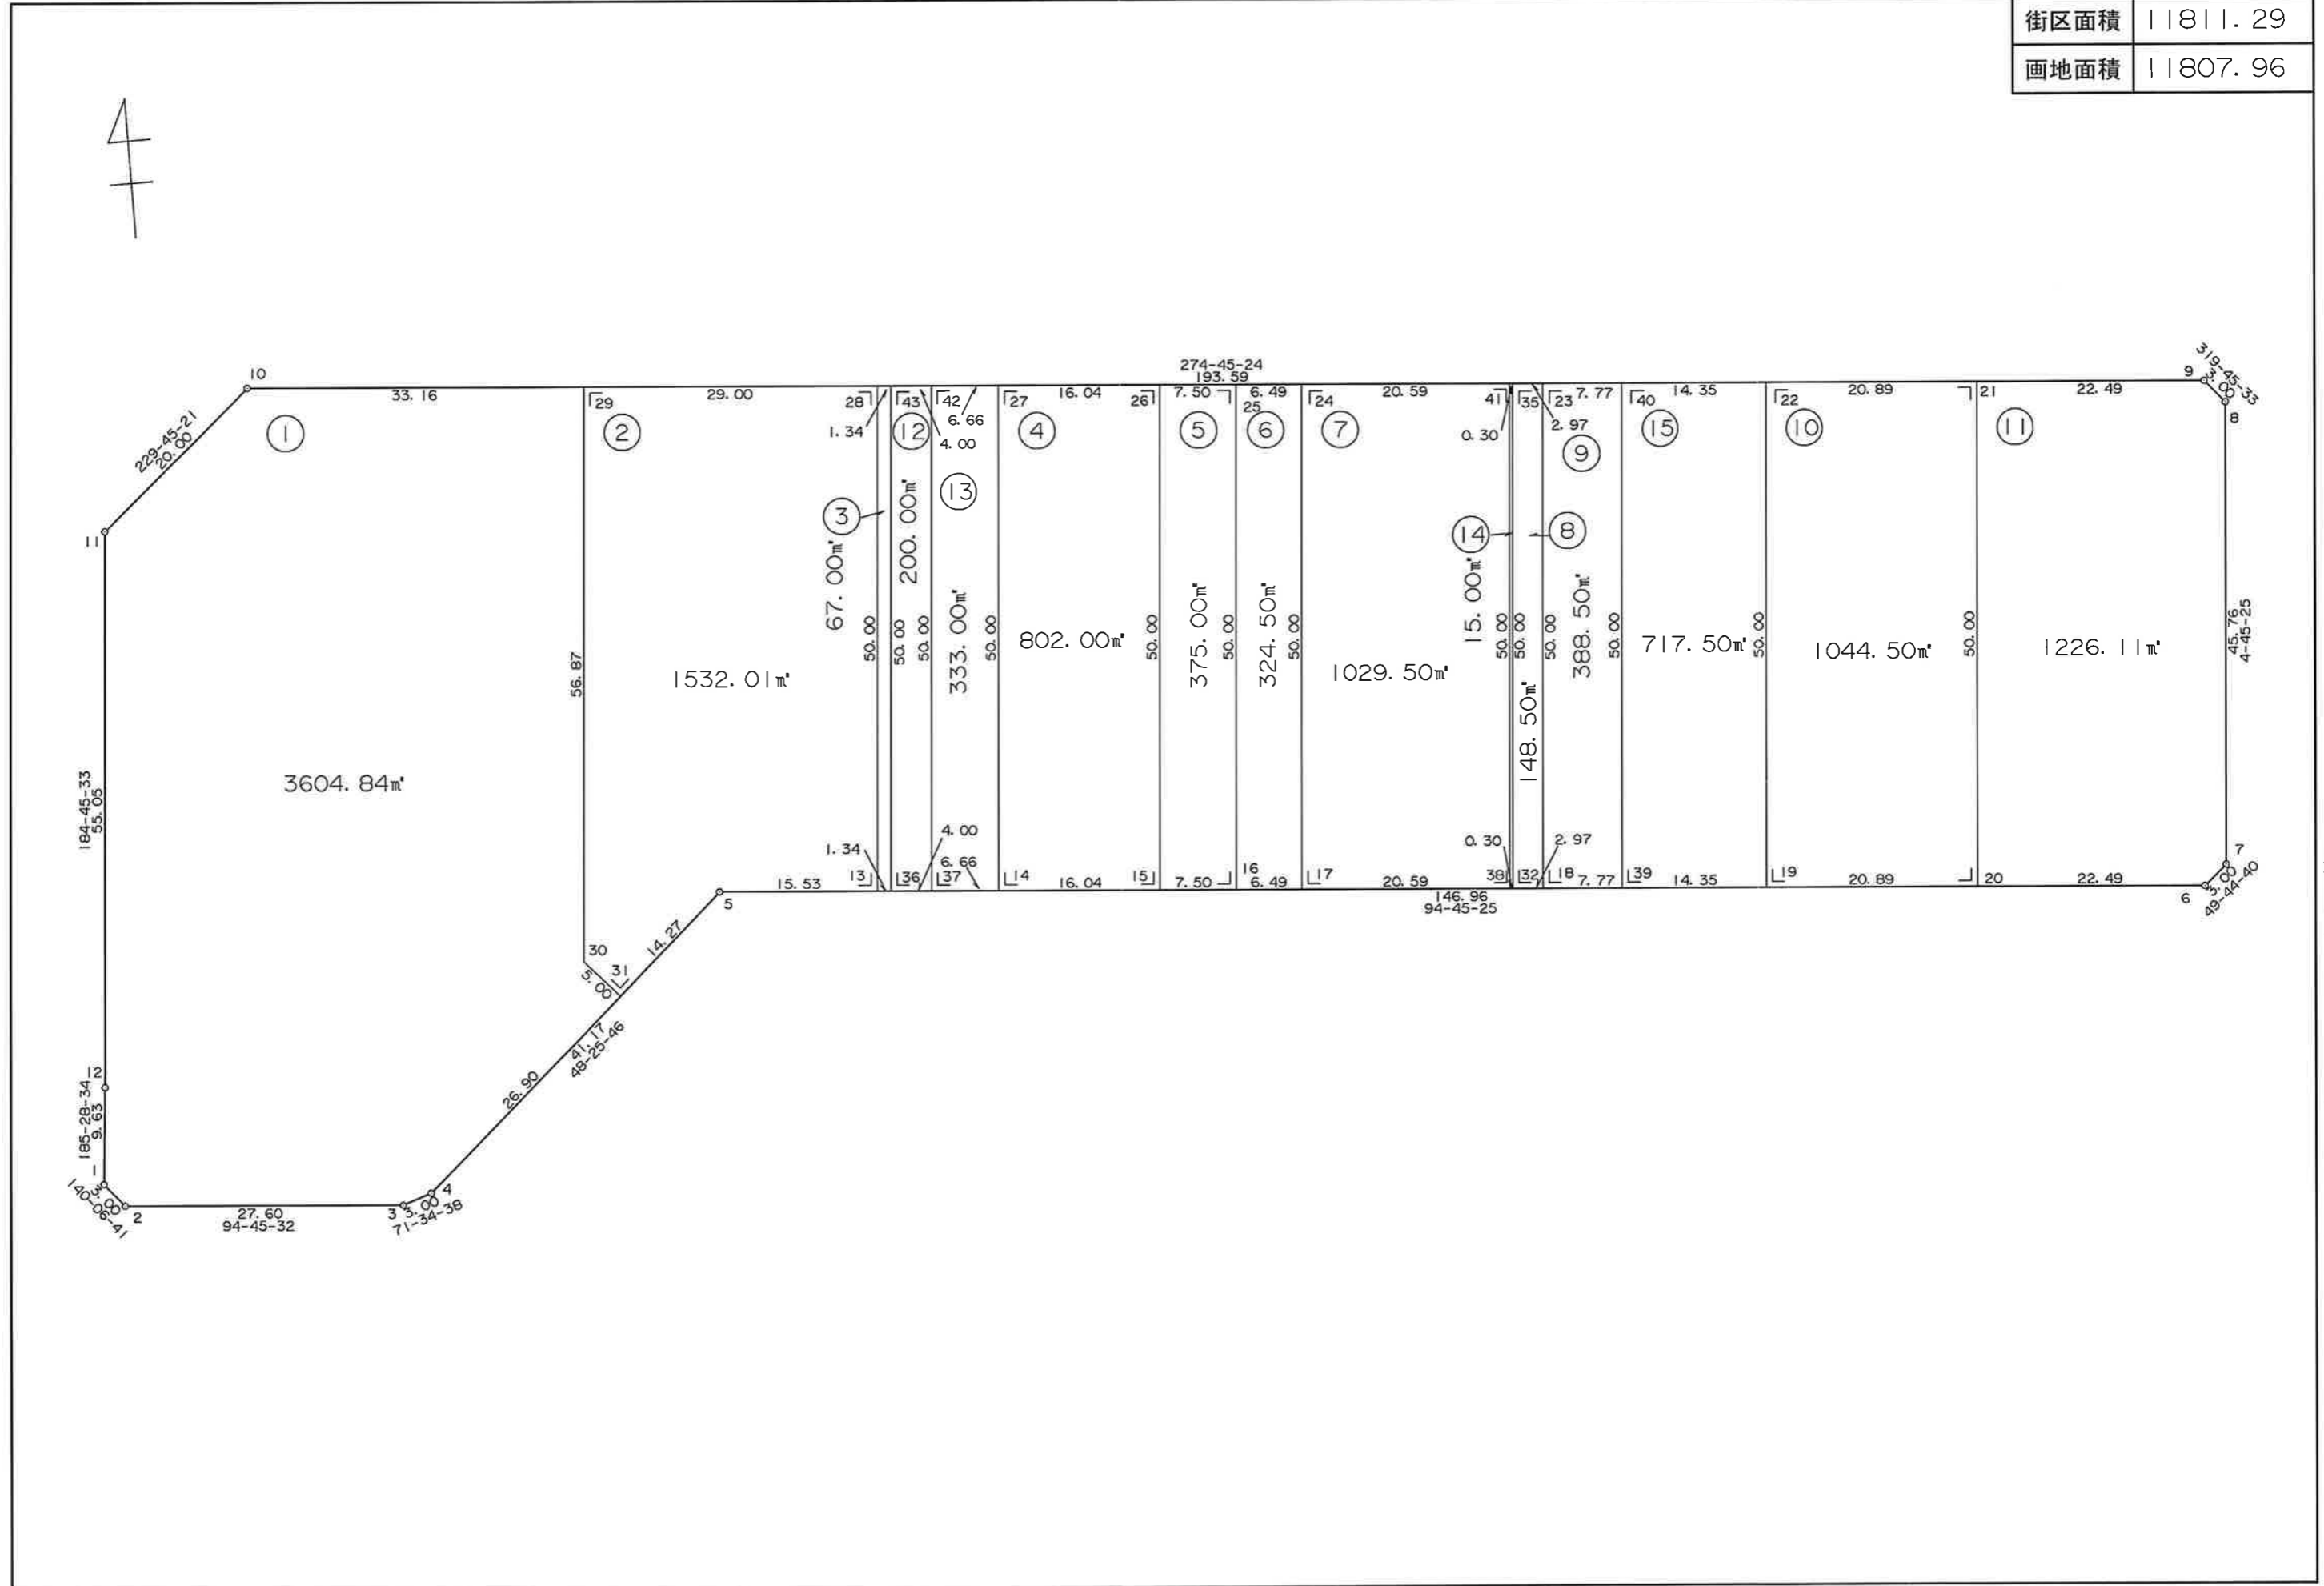

独立行政法人 都市再生機構 茨城地域事業本部