



S = 1 : 5 0 0

萱丸地区画地原子図 (A工区)

街区番号	A - 6 4
街区面積	5 2 4 5 . 8 3
画地面積	5 2 4 3 . 5 0

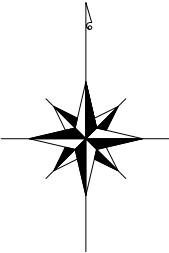

座 標 リ ス ト		
点 名	X	Y
A - 6 4 . 1	3480.961	19722.638
A - 6 4 . 2	3478.764	19724.681
A - 6 4 . 3	3478.228	19747.646
A - 6 4 . 4	3477.807	19771.871
A - 6 4 . 5	3477.530	19796.098
A - 6 4 . 6	3477.418	19816.416
A - 6 4 . 7	3534.336	19816.028
A - 6 4 . 8	3534.442	19796.579
A - 6 4 . 9	3534.715	19772.691
A - 6 4 . 10	3535.131	19748.806
A - 6 4 . 11	3535.635	19727.215
A - 6 4 . 12	3533.580	19725.029
A - 6 4 . 13	3515.216	19724.315
A - 6 4 . 14	3482.750	19722.726
A - 6 4 . 15	3478.722	19726.472
A - 6 4 . 16	3508.859	19816.202
A - 6 4 . 17	3509.913	19724.056
A - 6 4 . 18	3478.245	19746.886
A - 6 4 . 19	3509.648	19747.244
A - 6 4 . 20	3477.912	19765.852
A - 6 4 . 21	3509.431	19766.212
A - 6 4 . 22	3477.660	19784.763
A - 6 4 . 23	3509.215	19785.123
A - 6 4 . 24	3534.603	19782.550
A - 6 4 . 25	3509.247	19782.260

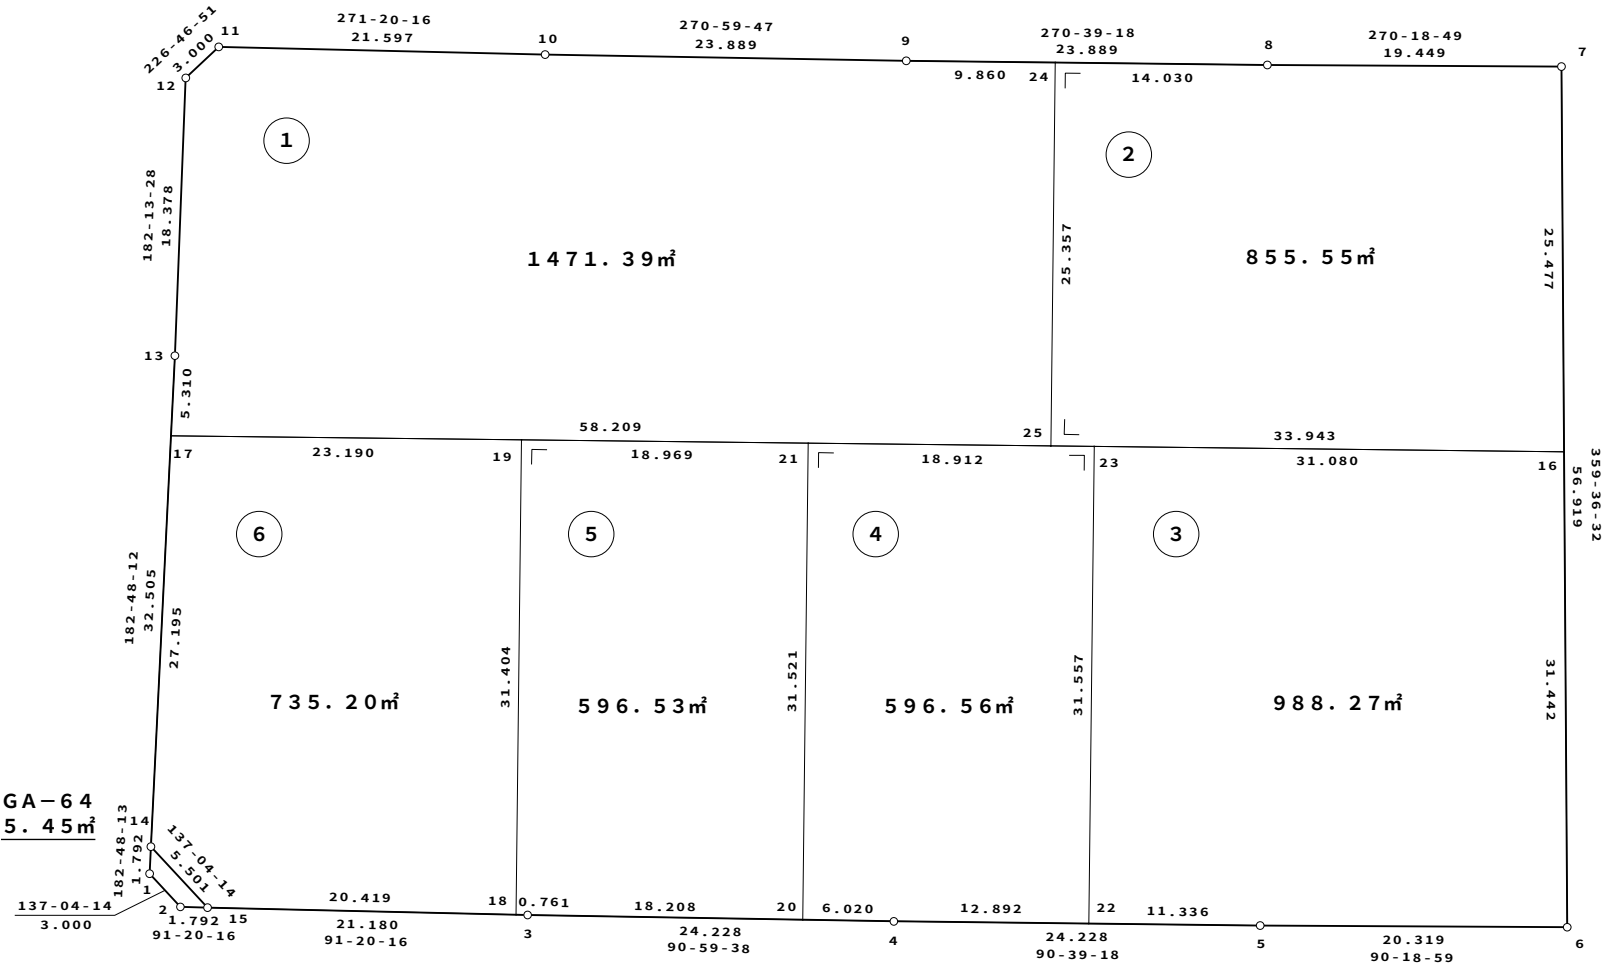

凡 例



1 . 2 3 m ²	座 標 面 積
1 . 2 3 m ²	2 位 倍 横 距 面 積

都市再生機構 茨城地域支社

S = 1 : 5 0 0

萱丸地区画地原子図 (A工区)


街区番号	A - 6 5
街区面積	3 5 8 1 . 3 7
画地面積	3 5 8 0 . 0 5

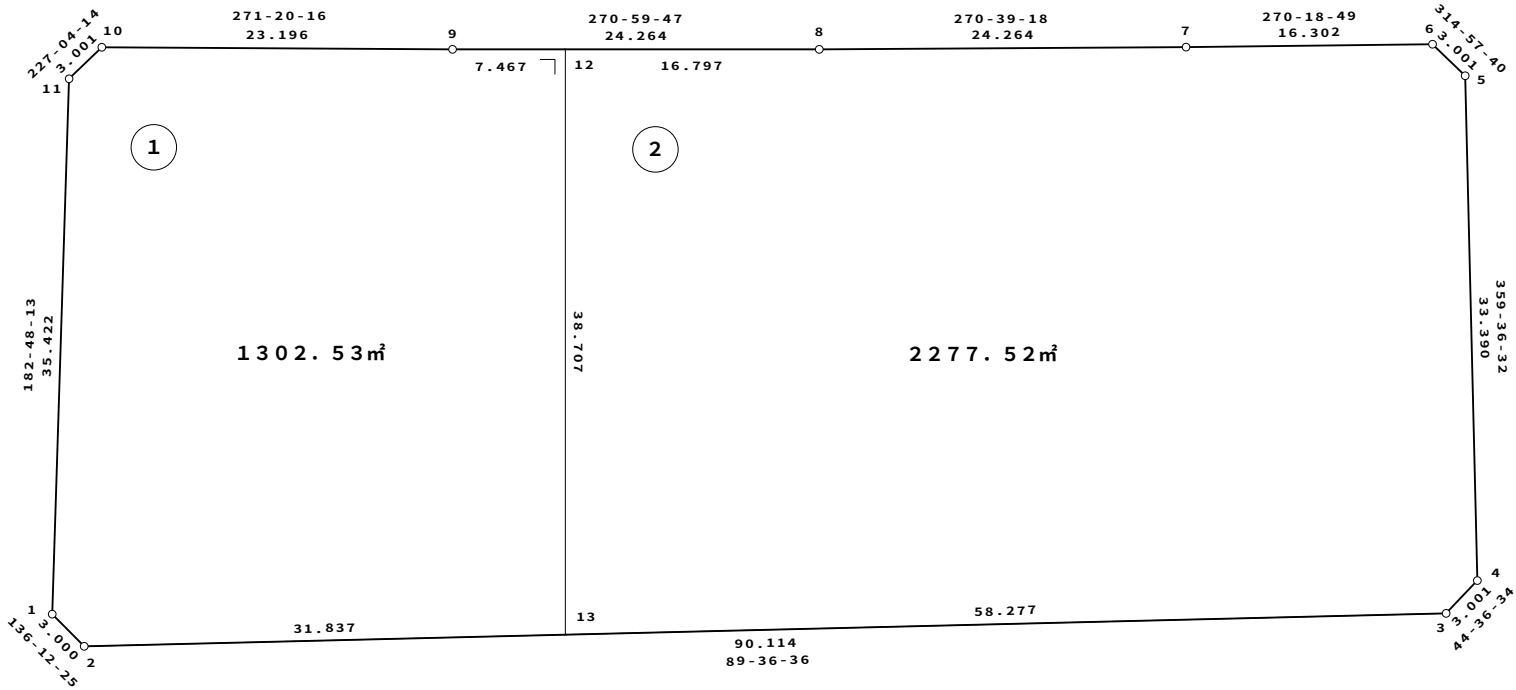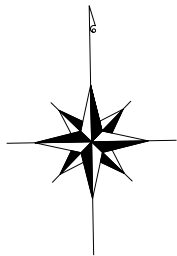

座 標 リ ス ト		
点 名	X	Y
A - 6 5 . 1	3 4 3 5 . 3 4 7	1 9 7 2 0 . 4 0 4
A - 6 5 . 2	3 4 3 3 . 1 8 1	1 9 7 2 2 . 4 8 0
A - 6 5 . 3	3 4 3 3 . 7 9 4	1 9 8 1 2 . 5 9 3
A - 6 5 . 4	3 4 3 5 . 9 3 1	1 9 8 1 4 . 7 0 0
A - 6 5 . 5	3 4 6 9 . 3 2 0	1 9 8 1 4 . 4 7 2
A - 6 5 . 6	3 4 7 1 . 4 4 0	1 9 8 1 2 . 3 4 9
A - 6 5 . 7	3 4 7 1 . 5 3 0	1 9 7 9 6 . 0 4 7
A - 6 5 . 8	3 4 7 1 . 8 0 7	1 9 7 7 1 . 7 8 5
A - 6 5 . 9	3 4 7 2 . 2 2 9	1 9 7 4 7 . 5 2 4
A - 6 5 . 1 0	3 4 7 2 . 7 7 0	1 9 7 2 4 . 3 3 4
A - 6 5 . 1 1	3 4 7 0 . 7 2 6	1 9 7 2 2 . 1 3 7
A - 6 5 . 1 2	3 4 7 2 . 0 9 9	1 9 7 5 4 . 9 9 0
A - 6 5 . 1 3	3 4 3 3 . 3 9 8	1 9 7 5 4 . 3 1 7

凡 例	
1 . 2 3 m²	座 標 面 積
1 . 2 3 m²	2 位 倍 横 距 面 積

萱丸地区画地原子図 (A工区)

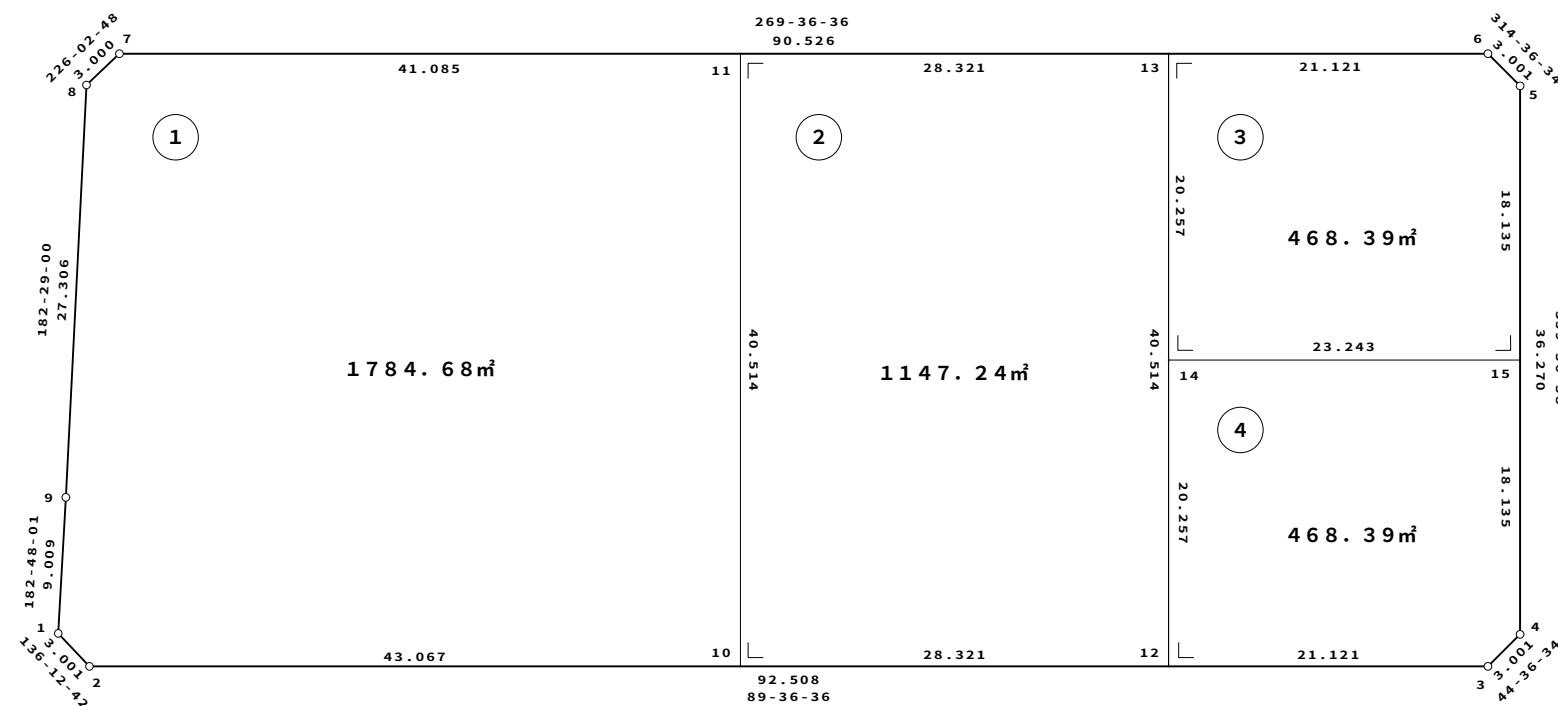

座 標 リ ス ト		
点 名	X	Y
A-66.1	3388.817	19718.327
A-66.2	3386.651	19720.403
A-66.3	3387.281	19812.905
A-66.4	3389.417	19815.017
A-66.5	3425.686	19814.770
A-66.6	3427.794	19812.634
A-66.7	3427.178	19722.110
A-66.8	3425.095	19719.950
A-66.9	3397.815	19718.767
A-66.10	3386.944	19763.465
A-66.11	3427.457	19763.194
A-66.12	3387.137	19791.785
A-66.13	3427.650	19791.513
A-66.14	3407.393	19791.651
A-66.15	3407.552	19814.894

凡 例	
<u>1. 2 3 m²</u>	座標面積
1. 2 3 m ²	2 位倍橫距面積



都市再生機構
茨城地域支社

平成16年12月 作成

S=1:500

萱丸地区画地原子図 (A工区)

街区番号	A-67
街区面積	7353.71
画地面積	7351.70

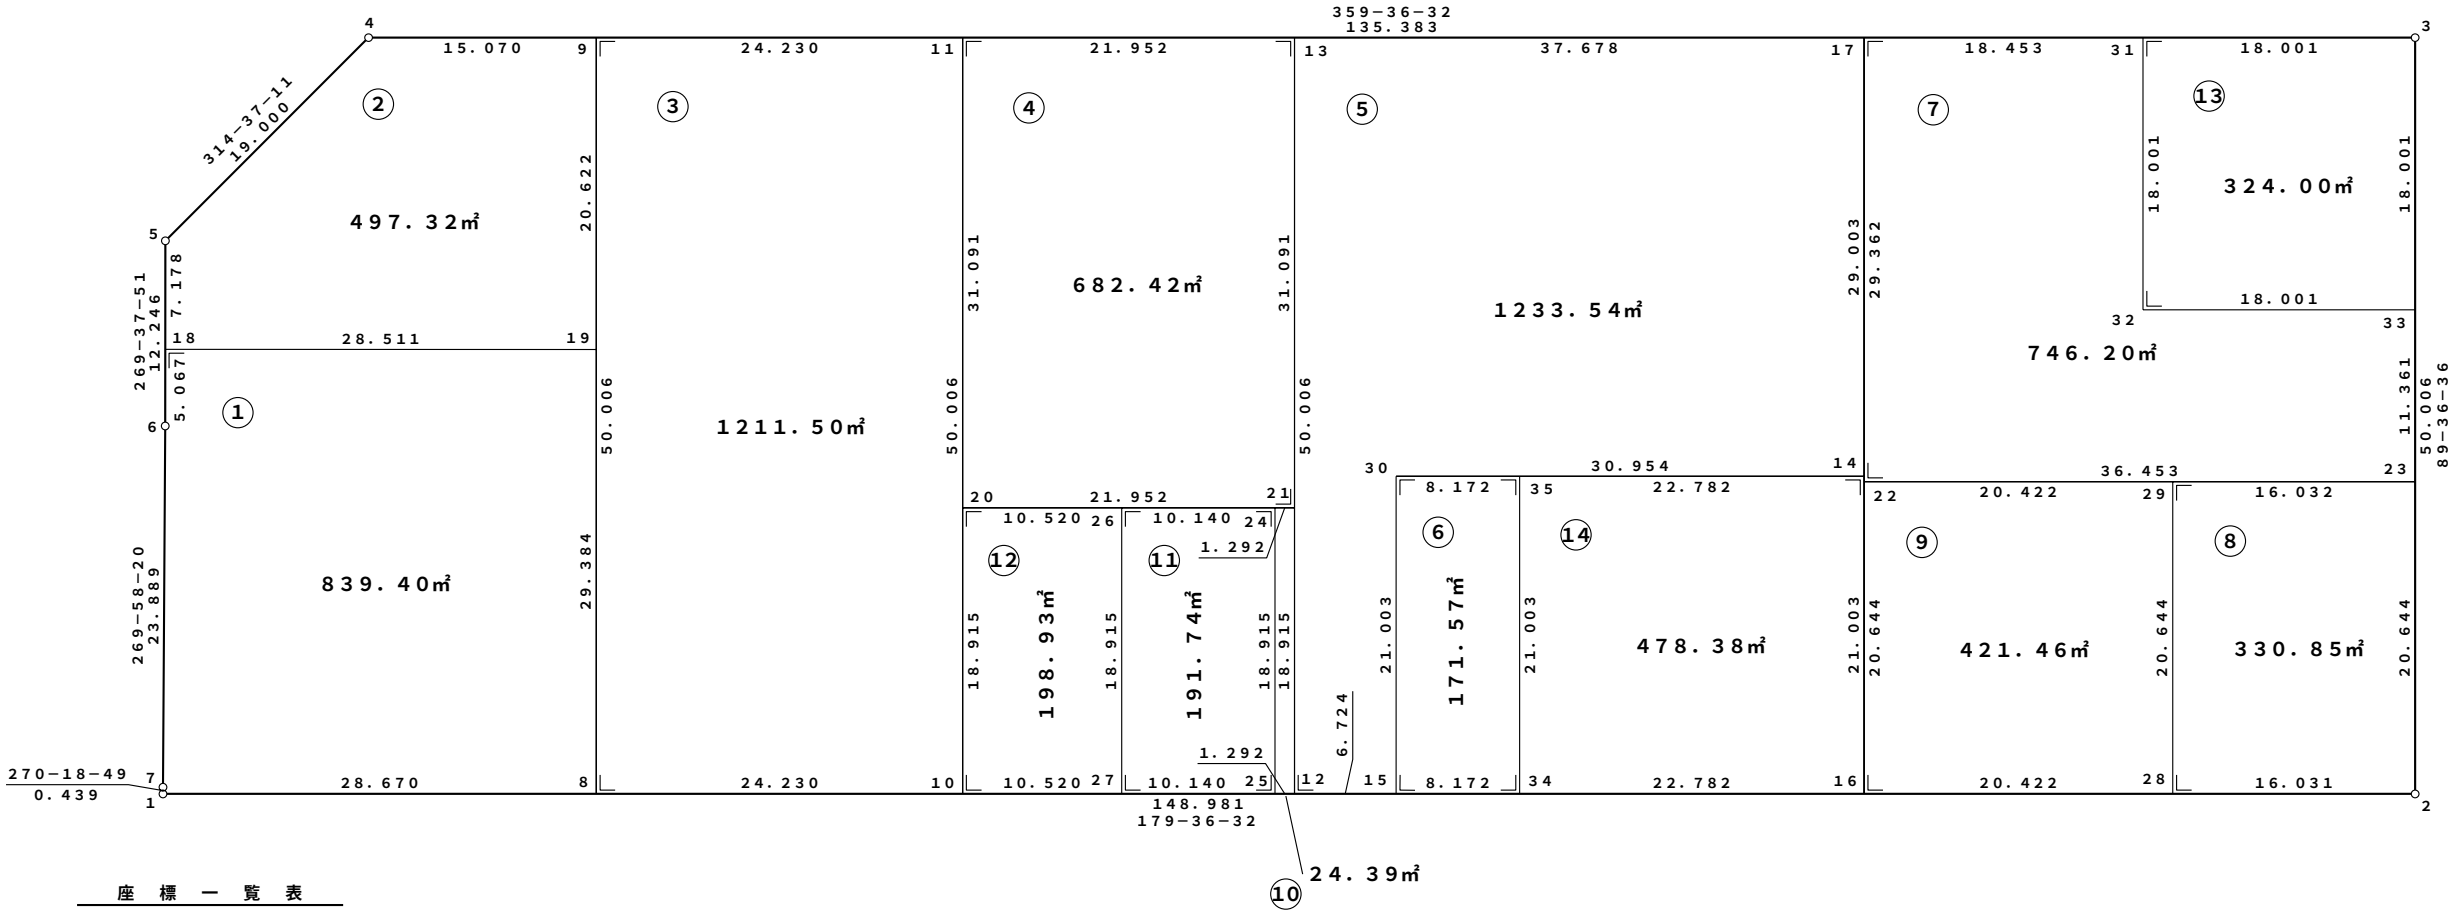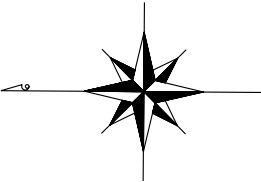

座標一覽表

測点名	X座標	Y座標
A-67.1	3534.314	19820.029
A-67.2	3385.336	19821.046
A-67.3	3385.676	19871.051
A-67.4	3521.056	19870.127
A-67.5	3534.402	19856.603
A-67.6	3534.323	19844.357
A-67.7	3534.311	19820.468
A-67.8	3505.645	19820.225
A-67.9	3505.986	19870.229
A-67.10	3481.416	19820.390
A-67.11	3481.757	19870.395
A-67.12	3459.465	19820.540
A-67.13	3459.806	19870.545
A-67.14	3421.931	19841.800
A-67.15	3452.741	19820.586
A-67.16	3421.788	19820.797
A-67.17	3422.129	19870.802

測点名	X座標	Y座標
A-67.18	3534.356	19849.425
A-67.19	3505.846	19849.608
A-67.20	3481.545	19839.304
A-67.21	3459.594	19839.454
A-67.22	3421.929	19841.440
A-67.23	3385.476	19841.689
A-67.24	3460.885	19839.445
A-67.25	3460.756	19820.531
A-67.26	3471.025	19839.376
A-67.27	3470.896	19820.462
A-67.28	3401.367	19820.936
A-67.29	3401.508	19841.580
A-67.30	3452.885	19841.588
A-67.31	3403.677	19870.928
A-67.32	3403.554	19852.927
A-67.33	3385.554	19853.050
A-67.34	3444.570	19820.642
A-67.35	3444.713	19841.644


凡例

1.23m ²	座標面積
1.23m ²	2位倍横距面積


S = 1 : 6 0 0

萱丸地区画地原子図 (A工区)

街区番号	A - 6 8
街区面積	1 3 0 7 2 . 3 1
画地面積	1 3 0 6 8 . 9 6

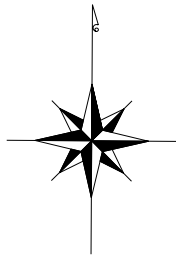

座 標 リ ス ト		
点 名	X	Y
A - 6 8 . 1	3 5 3 4 . 9 9 8	1 9 9 0 4 . 3 9 0
A - 6 8 . 2	3 5 2 1 . 3 9 4	1 9 8 9 1 . 1 2 6
A - 6 8 . 3	3 4 0 6 . 5 0 4	1 9 8 9 1 . 9 1 0
A - 6 8 . 4	3 3 9 4 . 5 6 0	1 9 9 0 4 . 0 0 8
A - 6 8 . 5	3 3 9 4 . 9 8 1	1 9 9 7 3 . 0 9 9
A - 6 8 . 6	3 3 9 7 . 1 1 5	1 9 9 7 5 . 2 0 8
A - 6 8 . 7	3 5 0 7 . 1 5 3	1 9 9 7 4 . 5 4 0
A - 6 8 . 8	3 5 0 7 . 4 3 1	2 0 0 2 0 . 4 2 4
A - 6 8 . 9	3 5 0 9 . 5 6 5	2 0 0 2 2 . 5 3 3
A - 6 8 . 1 0	3 5 3 8 . 0 0 4	2 0 0 2 2 . 3 6 0
A - 6 8 . 1 1	3 5 4 0 . 0 3 4	2 0 0 2 0 . 1 5 0
A - 6 8 . 1 2	3 5 3 6 . 5 9 2	1 9 9 6 3 . 7 7 7
A - 6 8 . 1 3	3 5 3 6 . 4 5 5	1 9 9 6 1 . 7 5 7
A - 6 8 . 1 4	3 5 3 5 . 7 9 3	1 9 9 3 9 . 9 0 1
A - 6 8 . 1 5	3 5 3 5 . 2 1 2	1 9 9 1 6 . 0 1 9
A - 6 8 . 1 6	3 4 2 6 . 7 7 4	1 9 9 7 5 . 0 2 8
A - 6 8 . 1 7	3 4 2 6 . 2 6 8	1 9 8 9 1 . 7 7 5
A - 6 8 . 1 8	3 4 2 6 . 7 1 5	1 9 9 6 5 . 3 4 3
A - 6 8 . 1 9	3 3 9 4 . 9 3 5	1 9 9 6 5 . 5 3 7
A - 6 8 . 2 0	3 4 2 6 . 6 4 7	1 9 9 5 4 . 1 2 2
A - 6 8 . 2 1	3 3 9 4 . 8 6 6	1 9 9 5 4 . 3 1 5
A - 6 8 . 2 2	3 4 2 6 . 5 8 2	1 9 9 4 3 . 4 1 9
A - 6 8 . 2 3	3 3 9 4 . 8 0 1	1 9 9 4 3 . 6 1 2
A - 6 8 . 2 4	3 4 2 6 . 4 6 2	1 9 9 2 3 . 7 0 7
A - 6 8 . 2 5	3 3 9 4 . 6 8 1	1 9 9 2 3 . 9 0 0
A - 6 8 . 2 6	3 5 3 9 . 2 1 5	2 0 0 0 9 . 7 9 7
A - 6 8 . 2 7	3 5 0 7 . 3 6 7	2 0 0 0 9 . 9 9 0
A - 6 8 . 2 8	3 5 3 7 . 4 1 2	1 9 9 7 9 . 2 7 2
A - 6 8 . 2 9	3 5 0 7 . 1 8 2	1 9 9 7 9 . 4 5 6
A - 6 8 . 3 0	3 5 3 5 . 5 3 5	1 9 9 2 9 . 3 1 6
A - 6 8 . 3 1	3 4 2 6 . 5 0 0	1 9 9 2 9 . 9 7 8
A - 6 8 . 3 2	3 4 8 4 . 0 6 9	1 9 9 2 9 . 6 2 9
A - 6 8 . 3 3	3 4 8 3 . 8 3 7	1 9 8 9 1 . 3 8 2
A - 6 8 . 3 4	3 4 5 2 . 1 0 5	1 9 9 7 4 . 8 7 4
A - 6 8 . 3 5	3 4 5 1 . 8 3 2	1 9 9 2 9 . 8 2 4
A - 6 8 . 3 6	3 4 9 4 . 1 9 9	1 9 9 7 4 . 6 1 9
A - 6 8 . 3 7	3 4 9 3 . 9 2 6	1 9 9 2 9 . 5 6 9
E . 1 3 0	3 5 3 6 . 8 6 8	1 9 9 6 7 . 5 1 6
E . 1 3 1	3 5 3 7 . 2 7 8	1 9 9 7 6 . 8 0 9
E . 1 3 2	3 5 3 8 . 7 5 1	2 0 0 0 3 . 9 4 1

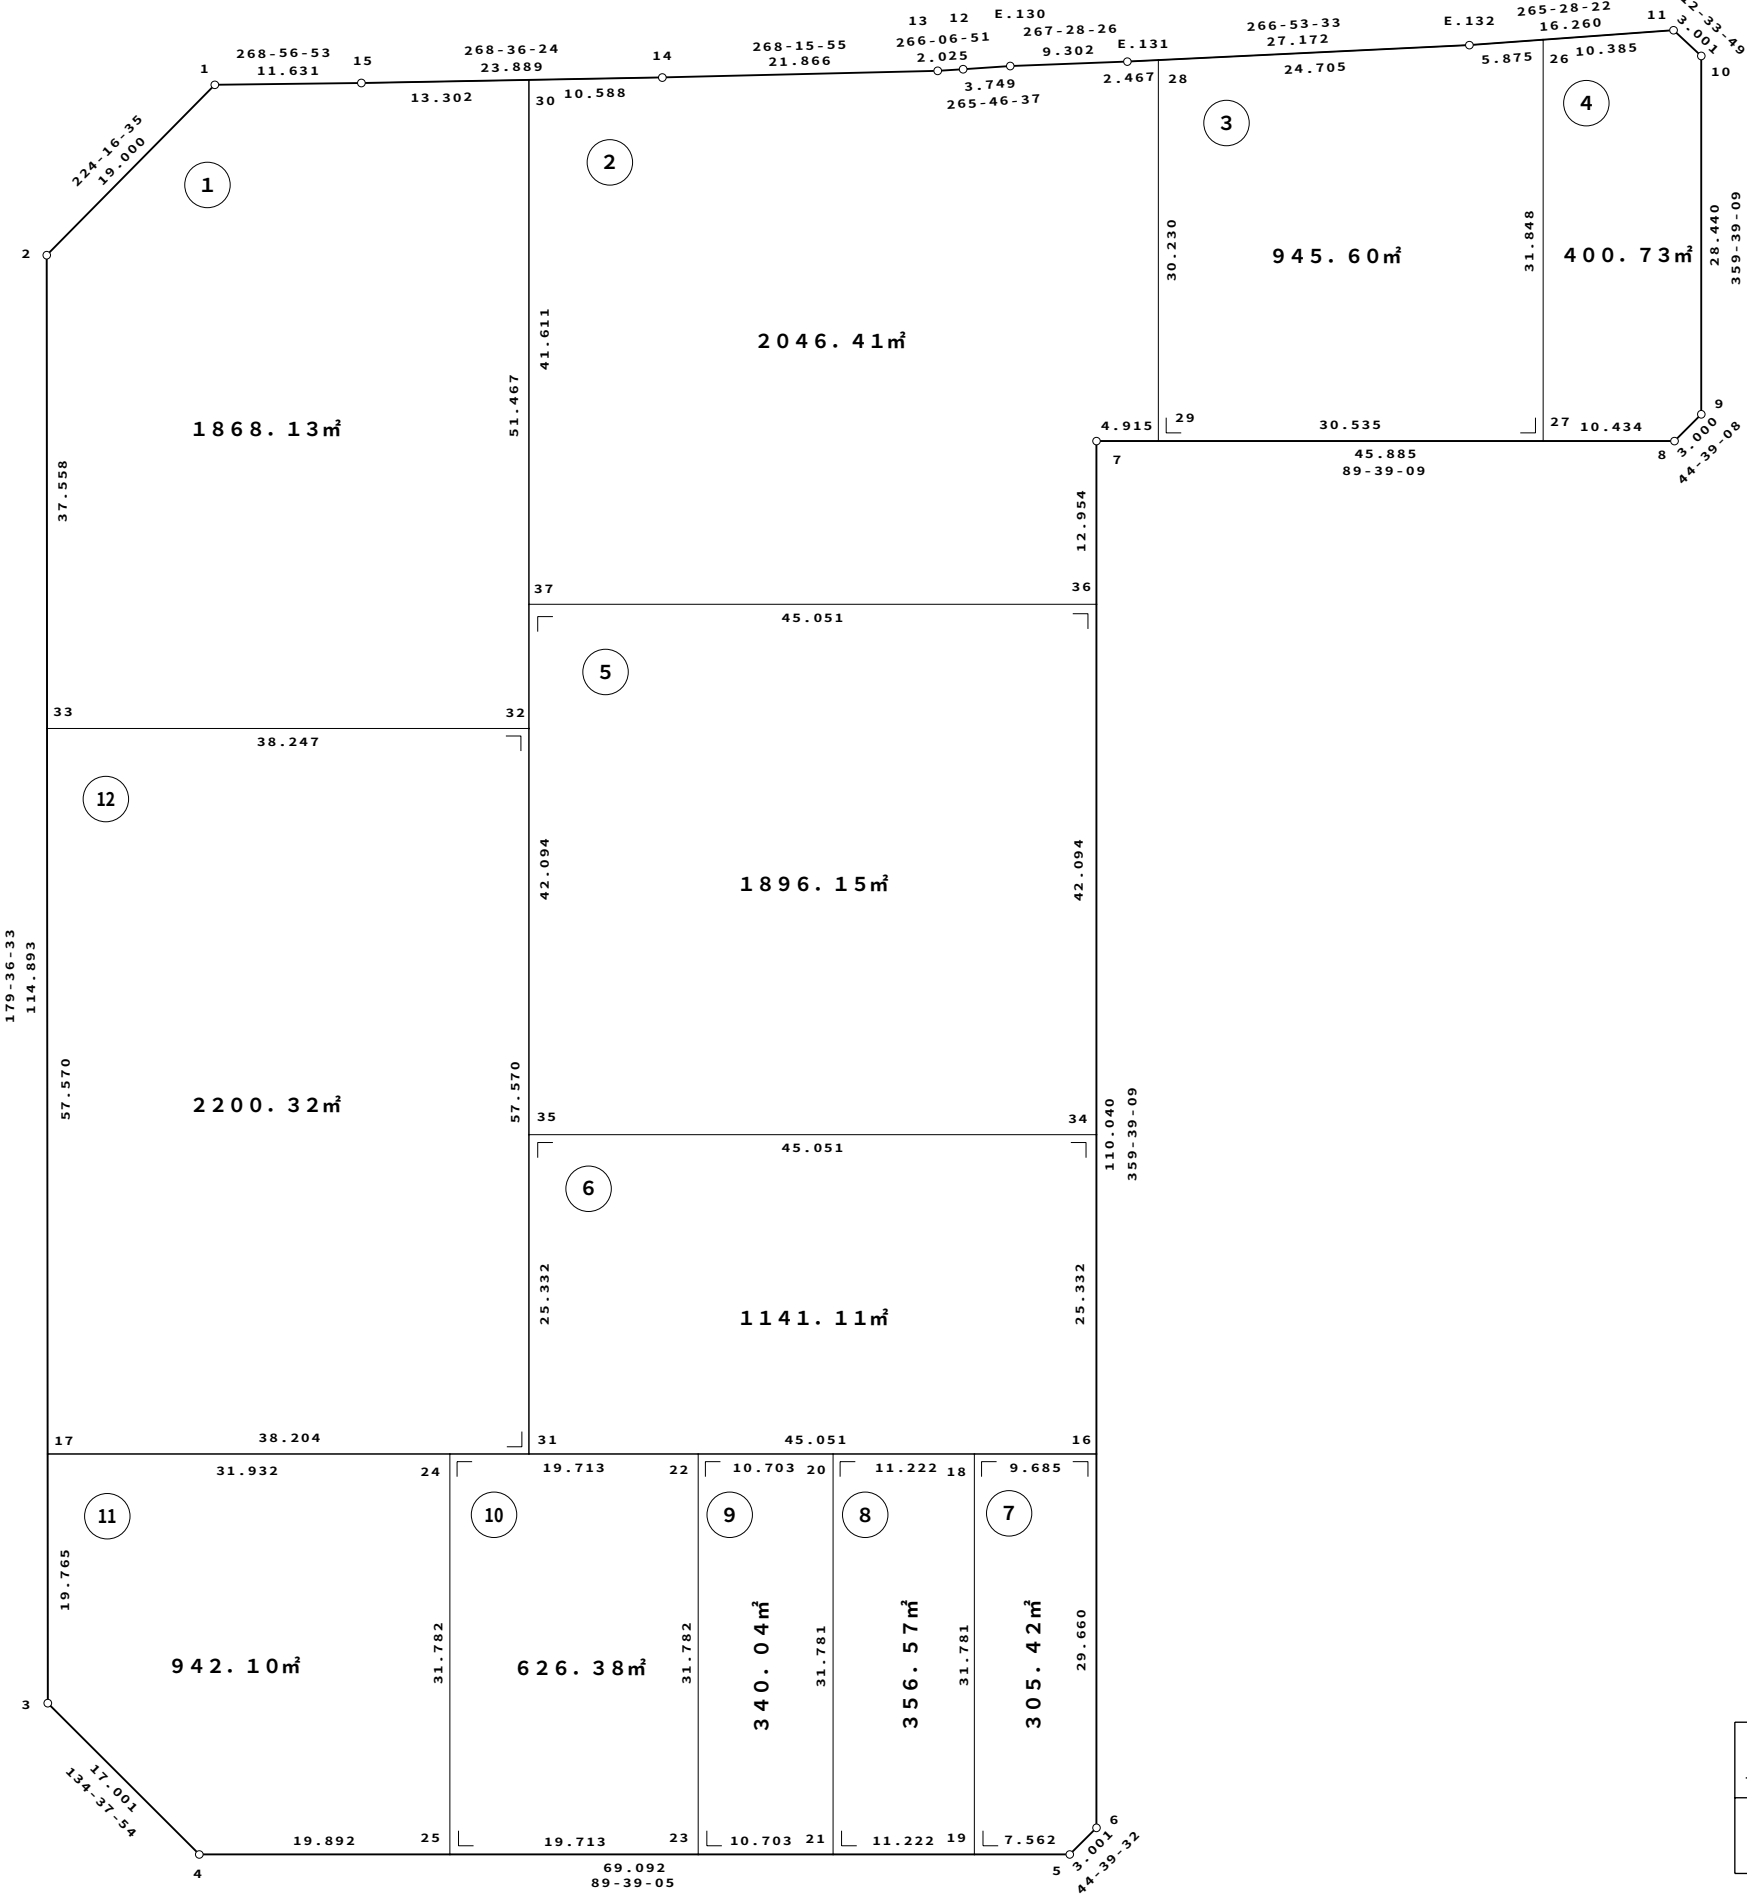


凡 例

1 . 2 3 m ²	座 標 面 積
1 . 2 3 m ²	2 位 倍 横 距 面 積


S = 1 : 5 0 0

萱丸地区画地原子図 (A工区)

街区番号	A - 6 9
街区面積	3 5 9 0 . 3 1
画地面積	3 5 8 9 . 1 3

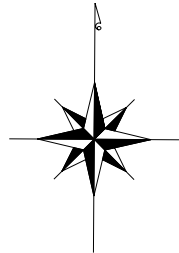

(平成16年 7月 9日)
(平成16年 7月14日)
(平成17年 9月 5日)

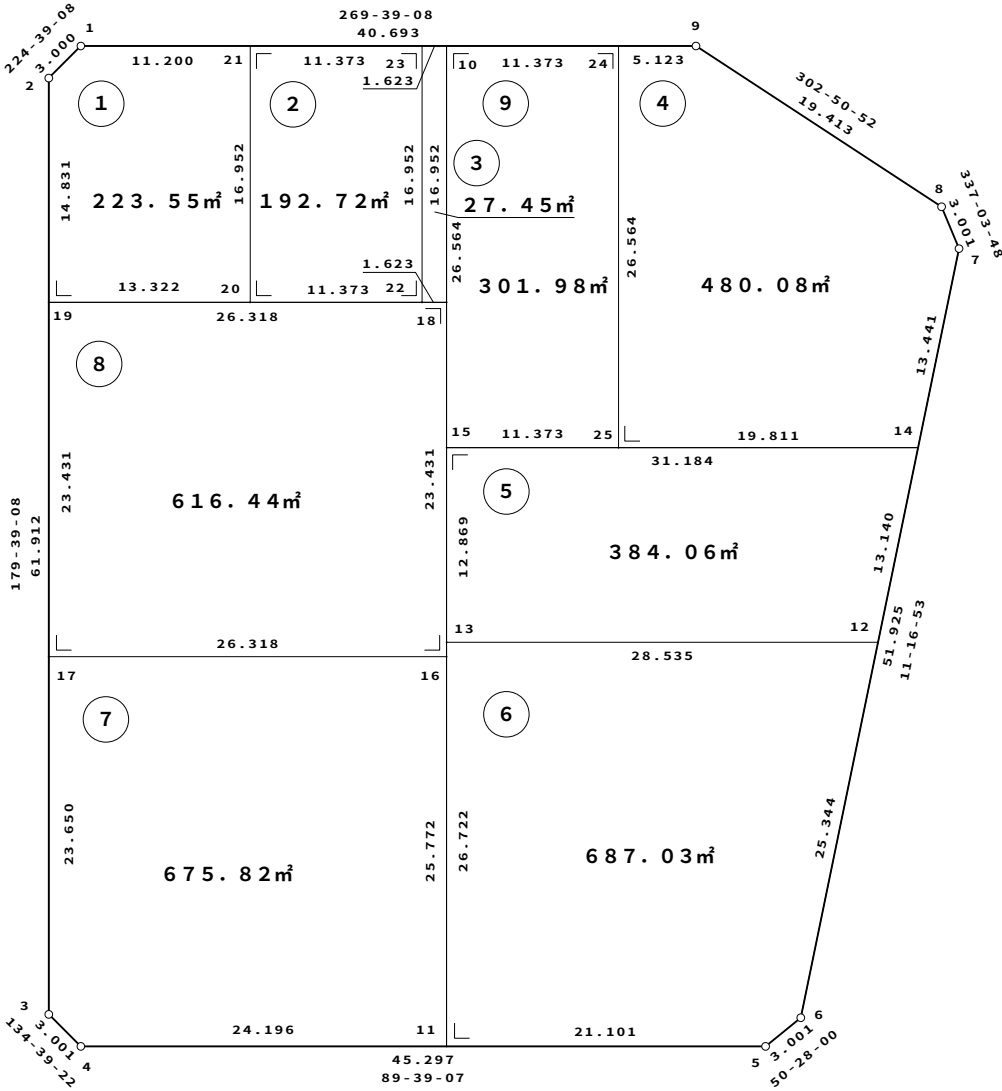

座 標 リ ス ト		
点 名	X	Y
A-69.1	3499.214	19984.710
A-69.2	3497.079	19982.602
A-69.3	3435.169	19982.978
A-69.4	3433.060	19985.112
A-69.5	3433.335	20030.408
A-69.6	3435.245	20032.722
A-69.7	3486.167	20042.880
A-69.8	3488.931	20041.711
A-69.9	3499.460	20025.402
A-69.10	3499.360	20008.906
A-69.11	3433.207	20009.308
A-69.12	3460.100	20037.680
A-69.13	3459.928	20009.145
A-69.14	3472.986	20040.251
A-69.15	3472.797	20009.067
A-69.16	3458.978	20009.151
A-69.17	3458.819	19982.834
A-69.18	3482.409	20009.009
A-69.19	3482.249	19982.692
A-69.20	3482.330	19996.013
A-69.21	3499.282	19995.910
A-69.22	3482.399	20007.386
A-69.23	3499.351	20007.284
A-69.24	3499.429	20020.279
A-69.25	3472.866	20020.440

凡 例	
1 . 2 3 m ²	座 標 面 積
1 . 2 3 m ²	2 位 倍 横 距 面 積


都市再生機構 茨城地域支社

S = 1 : 6 0 0


萱丸地区画地原子図 (A工区)

街区番号	A - 7 0
街区面積	8 3 0 6 . 5 4
画地面積	8 3 0 2 . 3 5

(平成16年 7月 9日)
(平成17年 8月 1日)

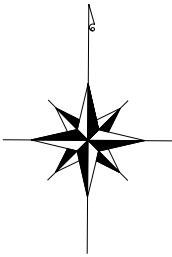

座 標 リ ス ト		
点 名	X	Y
A-70.1	3425.060	19985.161
A-70.2	3422.925	19983.052
A-70.3	3397.164	19983.208
A-70.4	3395.055	19985.342
A-70.5	3395.656	20084.444
A-70.6	3401.802	20085.023
A-70.7	3424.896	20087.982
A-70.8	3446.606	20092.312
A-70.9	3466.209	20096.222
A-70.10	3485.842	20100.036
A-70.11	3489.046	20100.675
A-70.12	3492.569	20101.865
A-70.13	3540.659	20032.427
A-70.14	3538.486	20030.358
A-70.15	3507.361	20030.547
A-70.16	3504.730	20031.989
A-70.17	3491.717	20052.146
A-70.18	3425.386	20038.914
A-70.19	3395.123	19996.673
A-70.20	3425.129	19996.491
A-70.21	3395.278	20022.093
A-70.22	3425.283	20021.911
A-70.23	3395.303	20026.263
A-70.24	3425.308	20026.082
A-70.25	3425.217	20011.091
A-70.26	3520.713	20030.465
A-70.27	3430.956	20089.191
A-70.28	3440.389	20041.907
A-70.29	3448.097	20092.610
A-70.30	3457.529	20045.326
A-70.31	3456.757	20094.337
A-70.32	3466.189	20047.054
A-70.33	3395.407	20043.474
A-70.34	3424.513	20043.297
A-74.1	3395.212	20011.220
E.134	3541.084	20042.317
E.135	3542.329	20061.572
E.136	3521.333	20059.488
E.137	3513.013	20072.376
E.138	3501.407	20089.633

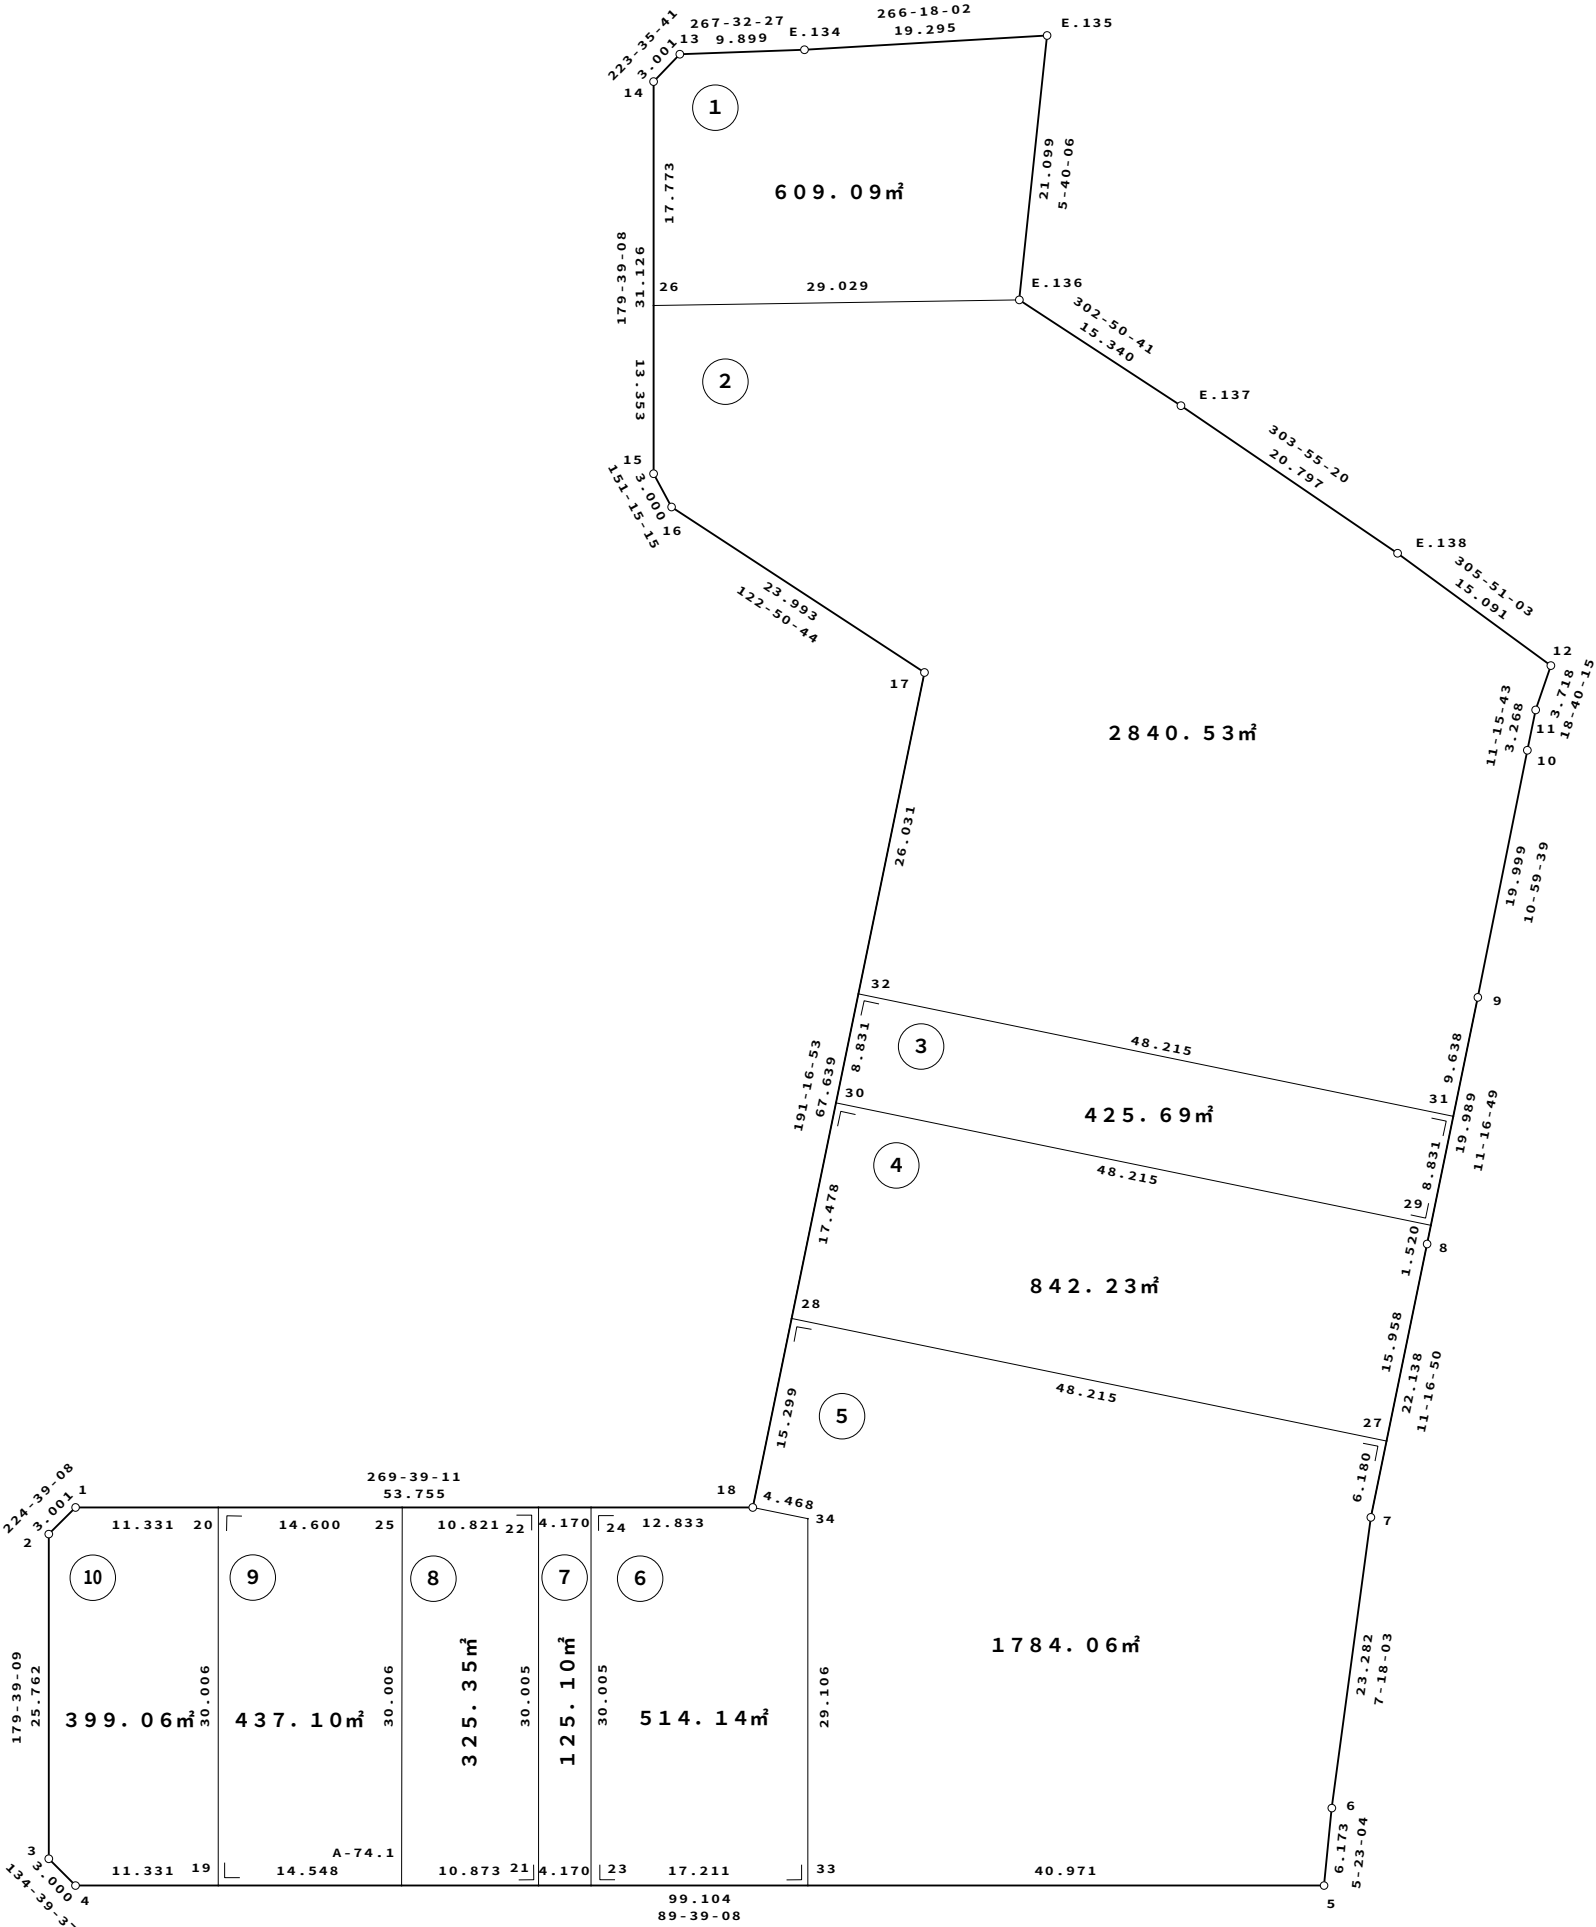



凡 例

1. 23m²	座 標 面 積
1. 23m²	2 位 倍 横 距 面 積

S = 1 : 500

萱丸地区画地原子図 (A工区)

街区番号	A - 7 2
街区面積	3 1 6 2 . 8 3
画地面積	3 1 6 2 . 8 2

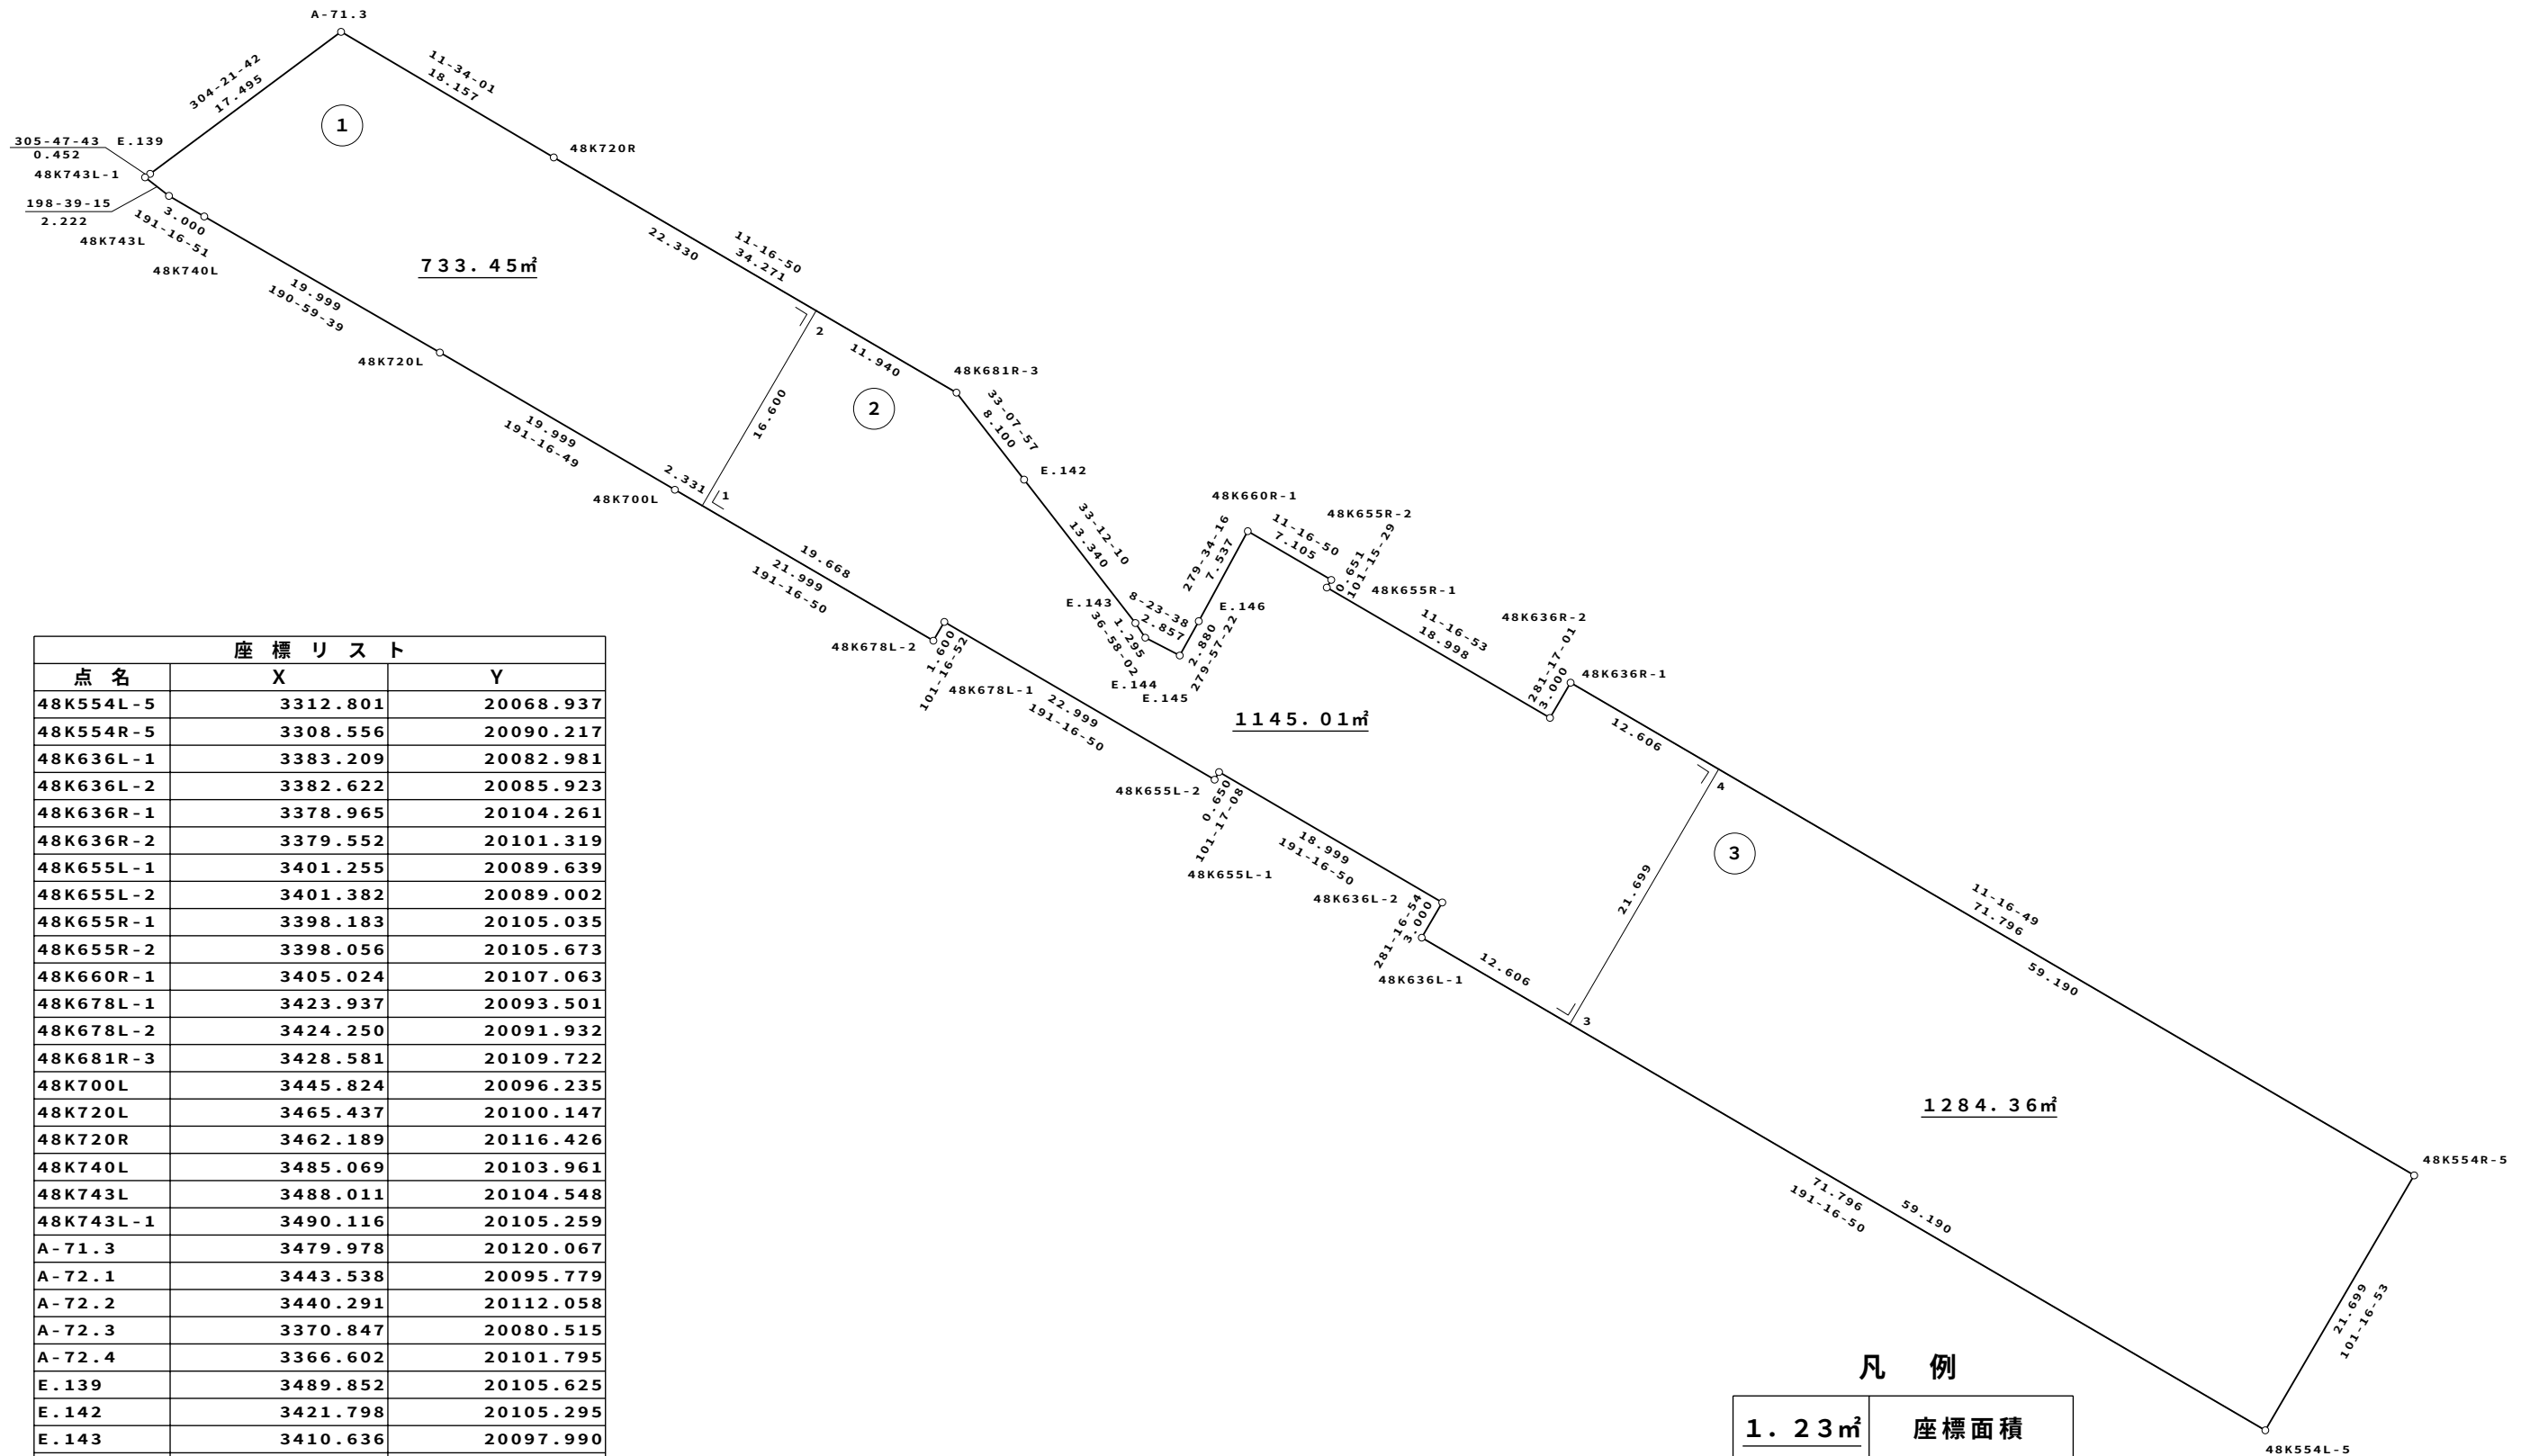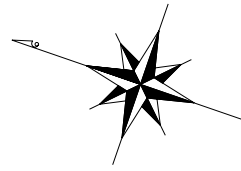

座 標 リ ス ト		
点 名	X	Y
48K554L-5	3312.801	20068.937
48K554R-5	3308.556	20090.217
48K636L-1	3383.209	20082.981
48K636L-2	3382.622	20085.923
48K636R-1	3378.965	20104.261
48K636R-2	3379.552	20101.319
48K655L-1	3401.255	20089.639
48K655L-2	3401.382	20089.002
48K655R-1	3398.183	20105.035
48K655R-2	3398.056	20105.673
48K660R-1	3405.024	20107.063
48K678L-1	3423.937	20093.501
48K678L-2	3424.250	20091.932
48K681R-3	3428.581	20109.722
48K700L	3445.824	20096.235
48K720L	3465.437	20100.147
48K720R	3462.189	20116.426
48K740L	3485.069	20103.961
48K743L	3488.011	20104.548
48K743L-1	3490.116	20105.259
A-71.3	3479.978	20120.067
A-72.1	3443.538	20095.779
A-72.2	3440.291	20112.058
A-72.3	3370.847	20080.515
A-72.4	3366.602	20101.795
E.139	3489.852	20105.625
E.142	3421.798	20105.295
E.143	3410.636	20097.990
E.144	3409.601	20097.211
E.145	3406.775	20096.794
E.146	3406.277	20099.631


凡 例	
1 . 2 3 m ²	座 標 面 積
1 . 2 3 m ²	2 位 倍 横 距 面 積

都市再生機構 茨城地域支社


S = 1 : 5 0 0

萱丸地区画地原子図 (A工区)

街区番号	A - 7 3
街区面積	1 6 0 1 . 7 4
画地面積	1 6 0 1 . 7 2

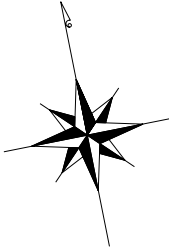

座 標 リ ス ト		
点 名	X	Y
48K418L-4	3205.074	20052.547
48K418R-4	3202.892	20064.043
48K458L-1	3207.677	20053.066
48K458L-2	3207.823	20052.331
48K458R-1	3205.388	20064.541
48K458R-2	3205.241	20065.276
48K474L-1	3223.514	20055.461
48K474L-2	3223.905	20053.499
48K474R-1	3220.931	20068.405
48K474R-2	3220.540	20070.366
48K480L	3229.789	20054.673
48K480R	3226.424	20071.540
48K500L	3249.382	20058.683
48K500R	3246.057	20075.354
48K525L-1	3273.898	20063.573
48K525L-2	3273.771	20064.211
48K525R-1	3270.573	20080.245
48K525R-2	3270.700	20079.607
48K554L-1	3302.210	20069.883
48K554L-2	3302.797	20066.941
48K554L-6	3304.366	20067.254
48K554R-1	3299.139	20085.280
48K554R-2	3298.552	20088.222
48K554R-6	3300.121	20088.534
A-73.1	3297.314	20068.907
A-73.2	3294.243	20084.303
A-73.3	3225.106	20053.739
A-73.4	3221.742	20070.606


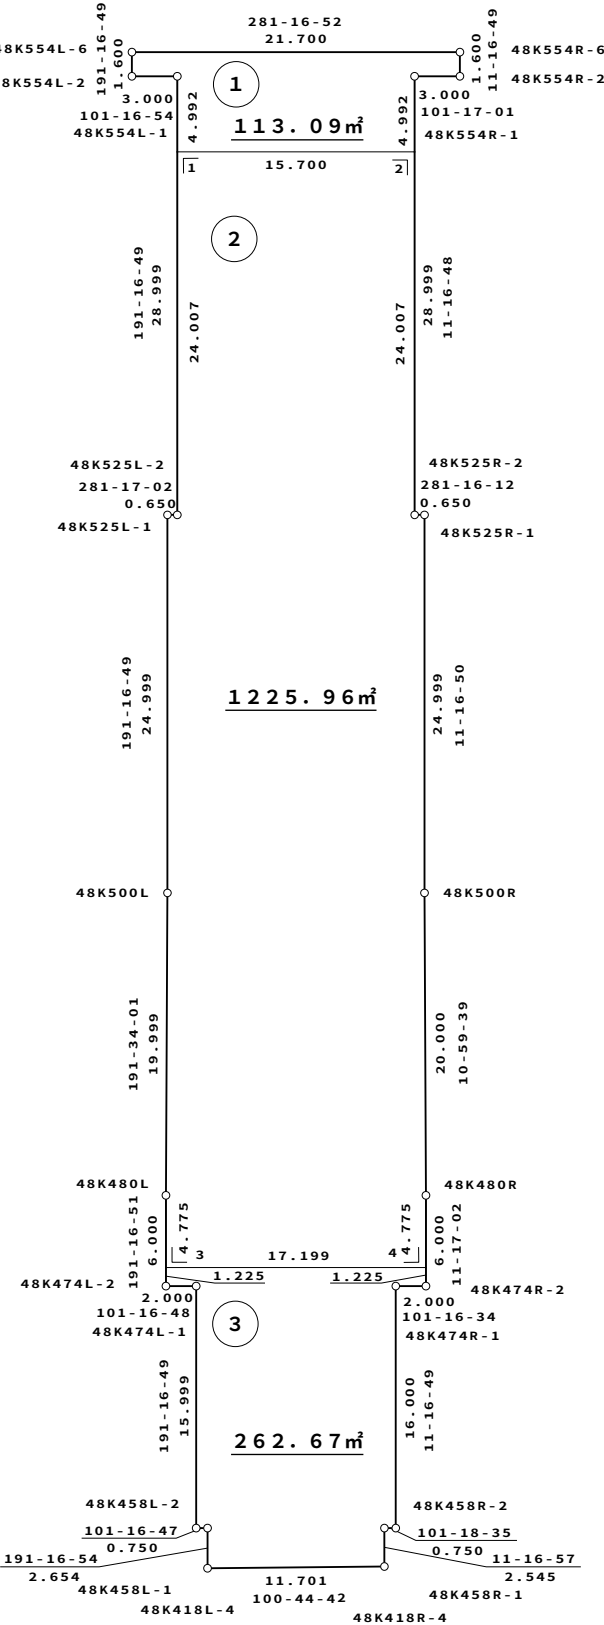


凡 例	
1 . 2 3 m²	座 標 面 積
1 . 2 3 m²	2 位 倍 横 距 面 積

S = 1 : 5 0 0

萱 丸 地 区 画 地 原 子 図 (A工区)

街区番号	A - 7 5
街区面積	9 6 7 . 7 7
画地面積	9 6 7 . 4 2

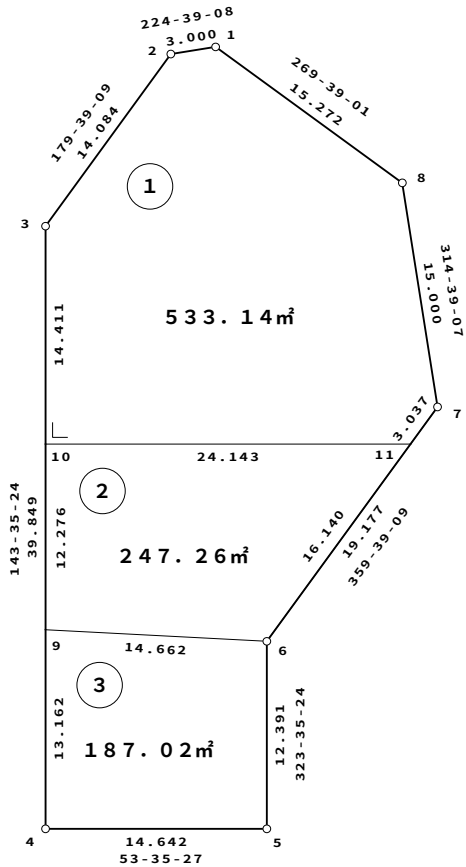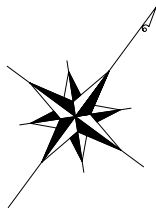


座 標 リ ス ト		
点 名	X	Y
A - 7 5 . 1	3 3 7 0 . 0 5 5	1 9 9 8 5 . 4 9 4
A - 7 5 . 2	3 3 6 7 . 9 2 1	1 9 9 8 3 . 3 8 5
A - 7 5 . 3	3 3 5 3 . 8 3 7	1 9 9 8 3 . 4 7 1
A - 7 5 . 4	3 3 2 1 . 7 6 6	2 0 0 0 7 . 1 2 4
A - 7 5 . 5	3 3 3 0 . 4 5 7	2 0 0 1 8 . 9 0 7
A - 7 5 . 6	3 3 4 0 . 4 2 9	2 0 0 1 1 . 5 5 2
A - 7 5 . 7	3 3 5 9 . 6 0 6	2 0 0 1 1 . 4 3 6
A - 7 5 . 8	3 3 7 0 . 1 4 8	2 0 0 0 0 . 7 6 5
A - 7 5 . 9	3 3 3 2 . 3 5 9	1 9 9 9 9 . 3 1 1
A - 7 5 . 1 0	3 3 4 2 . 2 3 9	1 9 9 9 2 . 0 2 5
A - 7 5 . 1 1	3 3 5 6 . 5 6 9	2 0 0 1 1 . 4 5 5

凡 例	
1 . 2 3 m ²	座 標 面 積
1 . 2 3 m ²	2 位 倍 横 距 面 積

S=1：500


萱丸地区画地原子図 (A工区)

街区番号	A-76
街区面積	7927.50
画地面積	7922.80

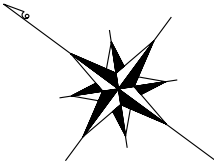

座標一覧表

測点名	X座標	Y座標
A-76.1	3270.672	19953.009
A-76.2	3267.705	19952.561
A-76.3	3245.203	19969.158
A-76.4	3243.928	19970.114
A-76.5	3241.432	19972.096
A-76.6	3239.009	19974.166
A-76.7	3236.660	19976.320
A-76.8	3234.390	19978.556
A-76.9	3232.201	19980.872
A-76.10	3230.095	19983.265
A-76.11	3228.076	19985.731
A-76.12	3226.147	19988.267
A-76.13	3224.308	19990.870
A-76.14	3222.564	19993.537
A-76.15	3220.916	19996.265
A-76.16	3219.365	19999.049
A-76.17	3217.915	20001.887
A-76.18	3216.567	20004.775
A-76.19	3215.323	20007.709
A-76.20	3214.183	20010.685
A-76.21	3213.151	20013.700
A-76.22	3212.226	20016.750
A-76.23	3211.411	20019.831
A-76.24	3210.706	20022.939
A-76.25	3210.395	20024.502
A-76.26	3205.819	20048.617
A-76.27	3207.811	20048.319
A-76.28	3224.443	20049.527
A-76.29	3230.581	20050.752
A-76.30	3250.175	20054.761
A-76.31	3290.121	20062.730
A-76.32	3302.673	20062.938
A-76.33	3307.313	20035.977
A-76.34	3323.213	20024.250
A-76.35	3305.685	20000.483
A-76.36	3261.711	20057.063
A-76.37	3267.360	20028.749
A-76.38	3216.276	20005.462
A-76.39	3249.686	19965.851
A-76.40	3285.958	20015.033
A-76.41	3258.720	19978.101
A-76.42	3278.447	19963.551
A-76.43	3267.854	19990.486
A-76.44	3287.582	19975.937
A-76.45	3279.939	20006.872
A-76.46	3299.666	19992.323
A-76.47	3281.642	20009.181
A-76.48	3301.370	19994.632
A-76.49	3246.249	19968.385
A-76.50	3252.422	19969.561
A-76.51	3248.986	19972.095
A-76.52	3223.468	19992.155
A-76.53	3228.831	19996.540
A-76.54	3234.881	20004.744
A-76.55	3231.409	20012.360
A-76.56	3237.094	19993.105
A-76.57	3247.185	20006.787
A-76.58	3268.359	19991.170

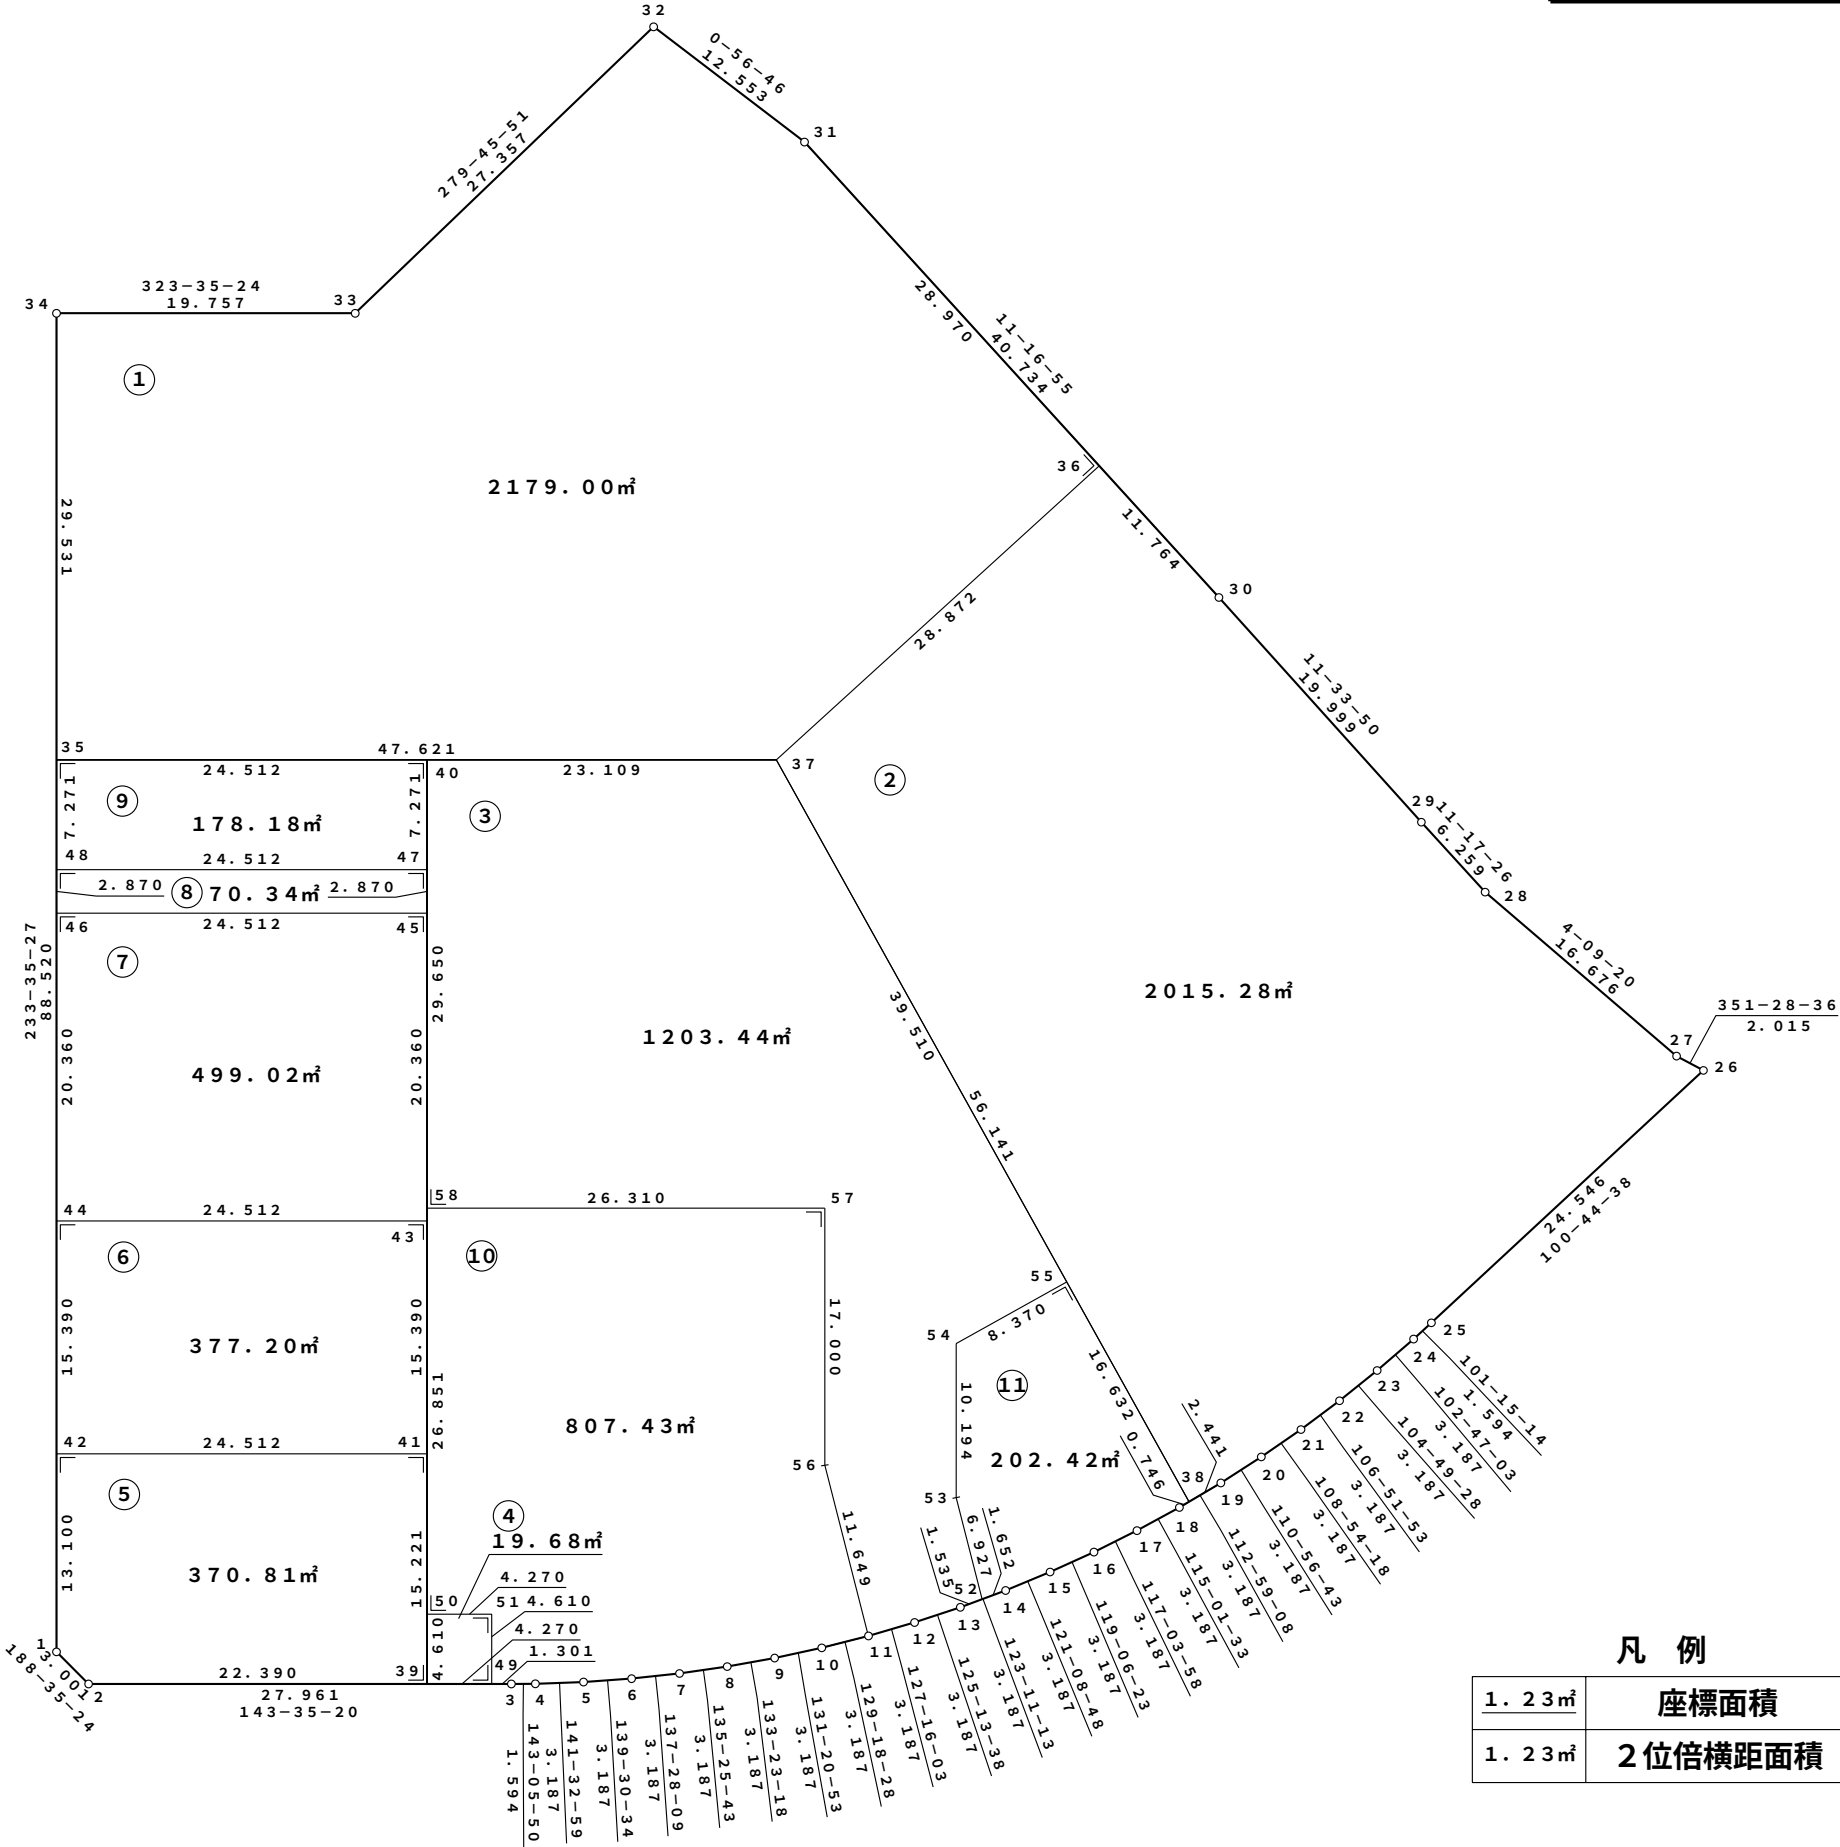


凡例

1. 23m ²	座標面積
1. 23m ²	2位倍横距面積


S = 1 : 5 0 0

萱丸地区画地原子図 (A工区)

街区番号	A - 7 7
街区面積	5 9 5 4 . 0 7
画地面積	5 9 5 0 . 3 3

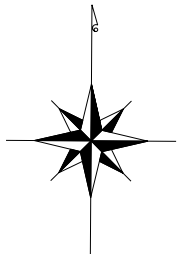

座 標 リ ス ト		
点 名	X	Y
A-77.1	3369.568	19905.424
A-77.2	3356.029	19895.142
A-77.3	3354.027	19895.687
A-77.4	3350.868	19896.674
A-77.5	3347.748	19897.776
A-77.6	3344.670	19898.993
A-77.7	3341.640	19900.323
A-77.8	3338.661	19901.765
A-77.9	3335.737	19903.315
A-77.10	3332.872	19904.972
A-77.11	3330.071	19906.734
A-77.12	3327.337	19908.599
A-77.13	3325.997	19909.569
A-77.14	3278.364	19944.700
A-77.15	3277.916	19947.667
A-77.16	3315.758	19998.978
A-77.17	3318.725	19999.426
A-77.18	3351.184	19975.487
A-77.19	3367.872	19975.385
A-77.20	3369.981	19973.251
A-77.21	3316.360	19916.676
A-77.22	3328.713	19992.060
A-77.23	3288.351	19937.334
A-77.24	3320.324	19980.685
A-77.25	3308.628	19989.311
A-77.26	3311.130	19968.218
A-77.27	3299.434	19976.844
A-77.28	3301.362	19954.975
A-77.29	3289.667	19963.600
A-77.30	3332.366	19943.708
A-77.31	3306.903	19962.488
A-77.32	3322.484	19950.996
A-77.33	3303.932	19925.842
A-77.34	3369.910	19961.671
A-77.35	3343.100	19961.834
A-77.36	3369.826	19947.821
A-77.37	3334.928	19948.034
A-77.38	3369.729	19931.802
A-77.39	3337.334	19931.999

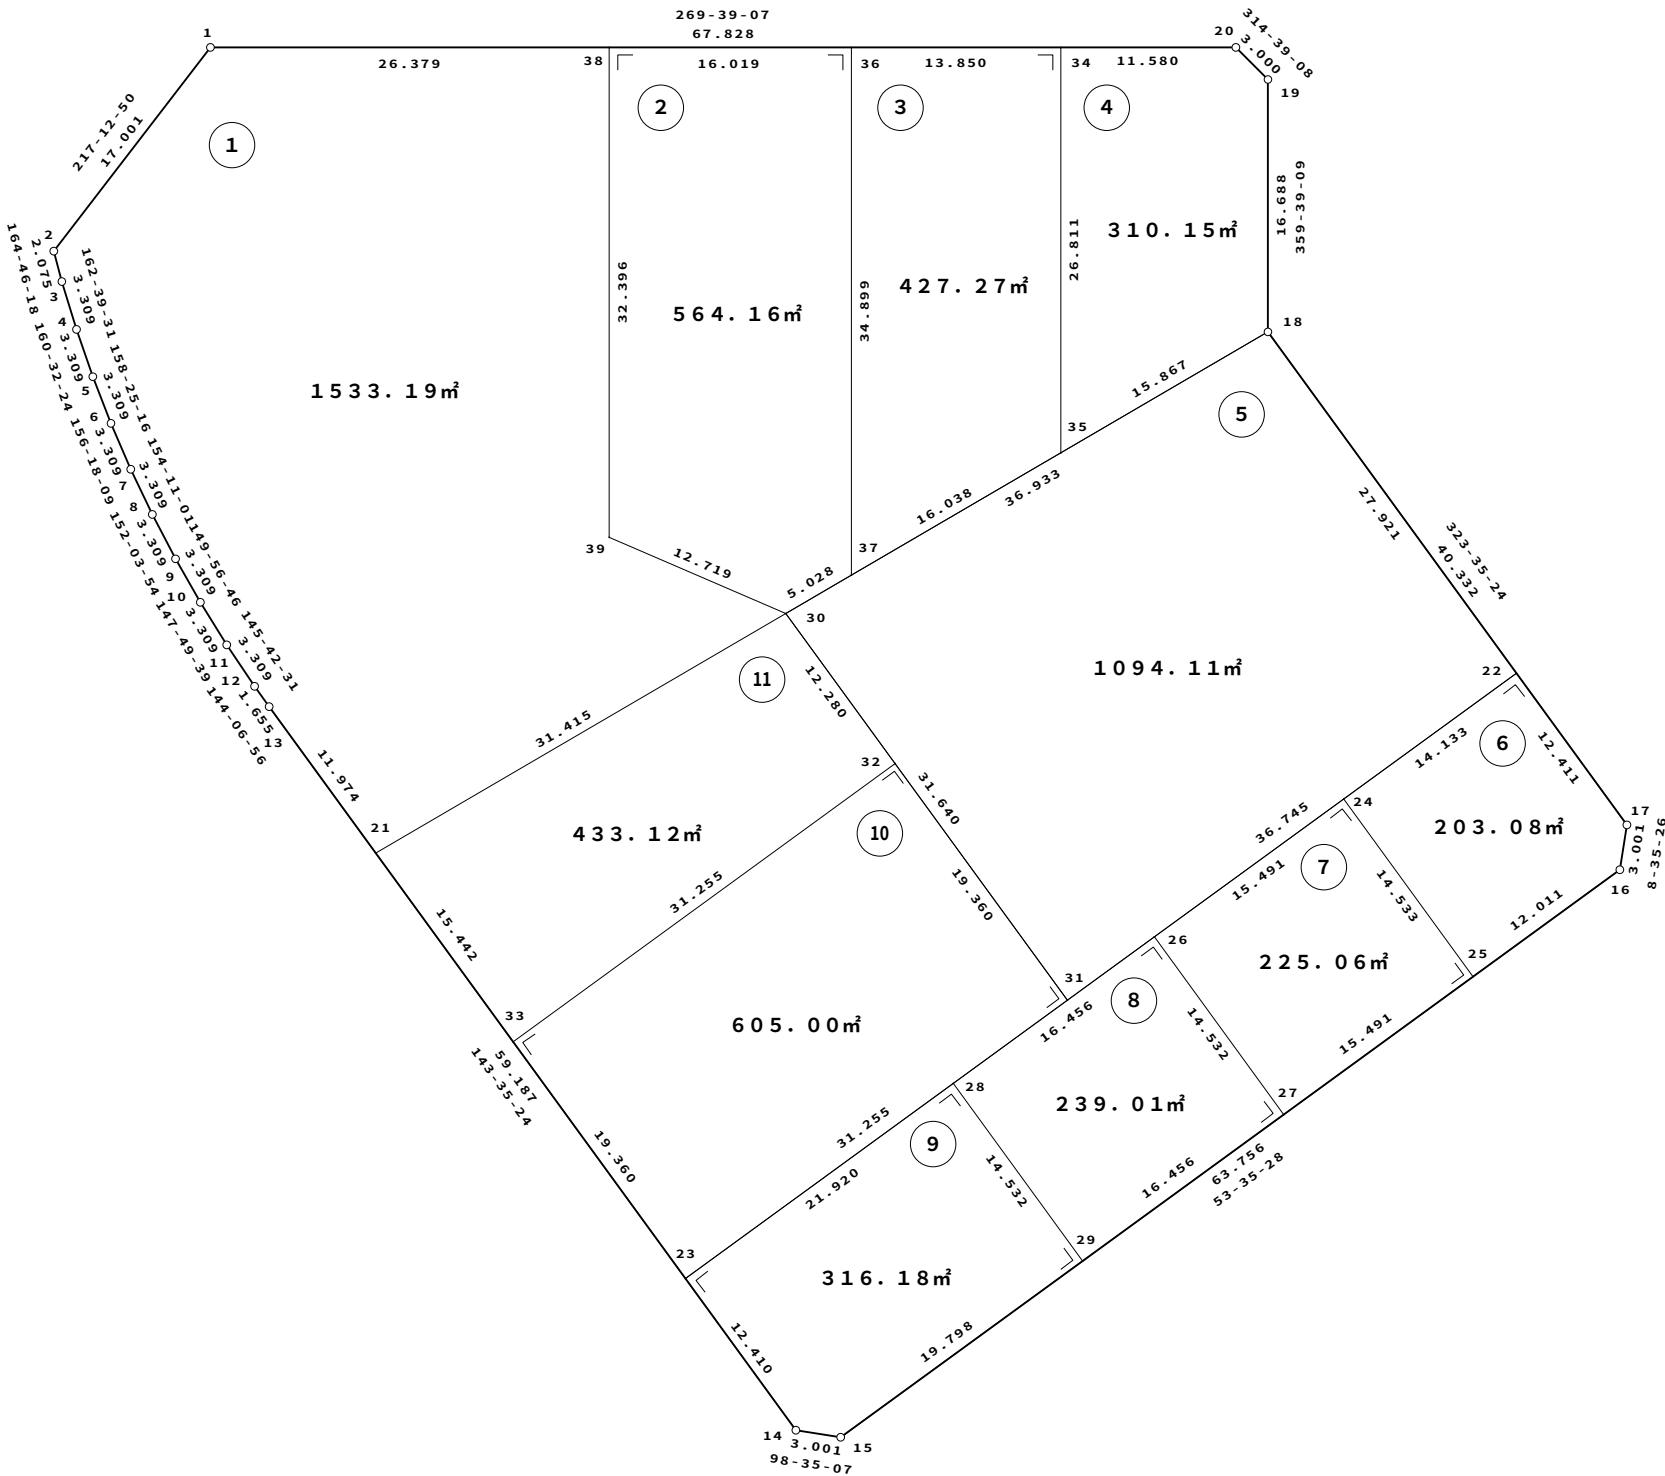

凡 例



1. 2 3 m ²	座 標 面 積
1. 2 3 m ²	2 位 倍 横 距 面 積

都市再生機構 茨城地域支社

S = 1 : 5 0 0

萱丸地区画地原子図 (A工区)

街区番号	A-78-1
街区面積	1878.67
画地面積	1878.63

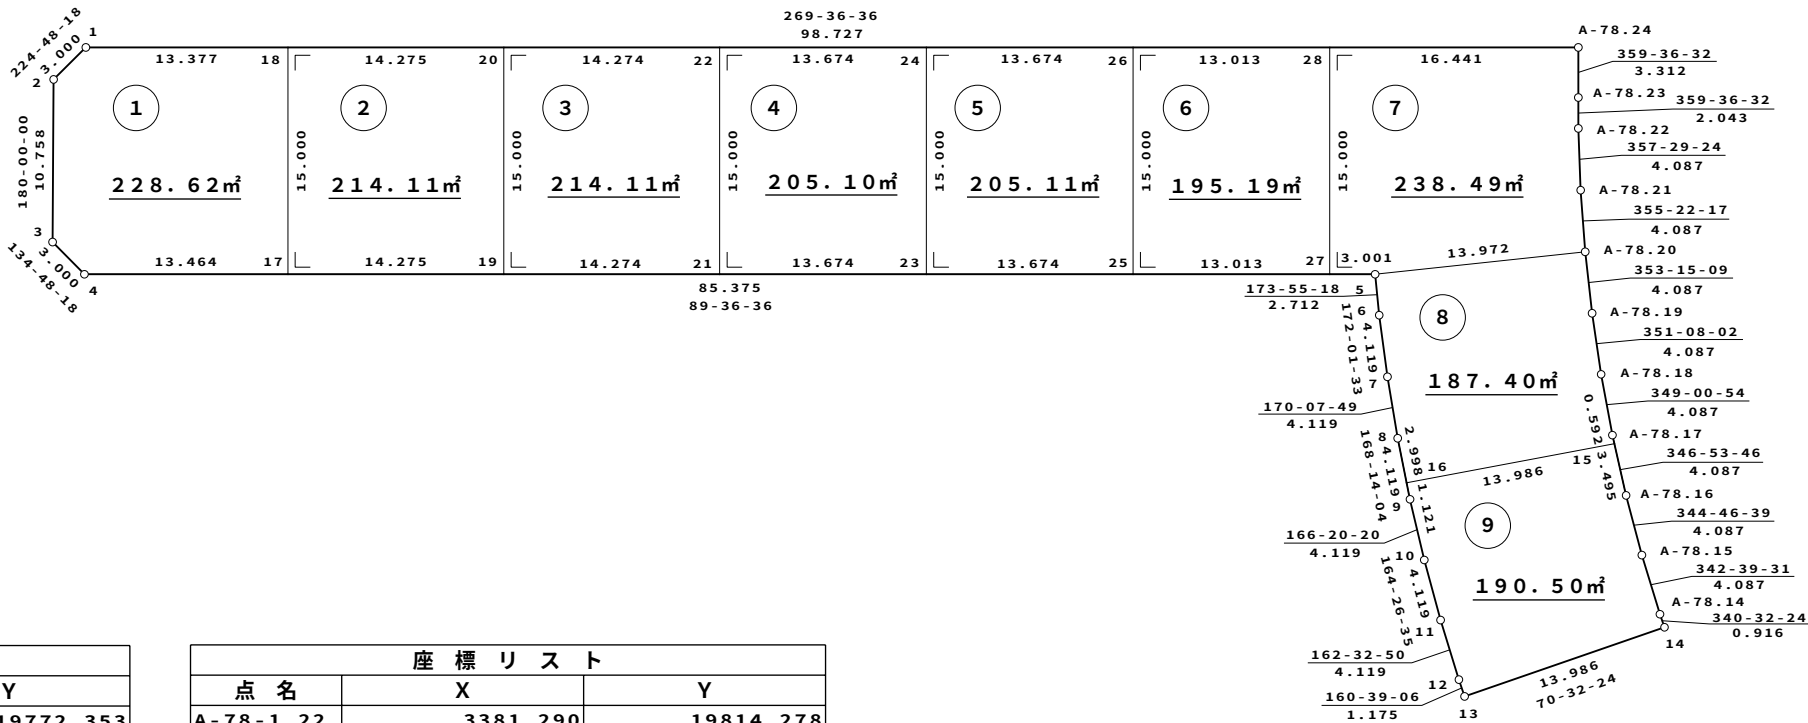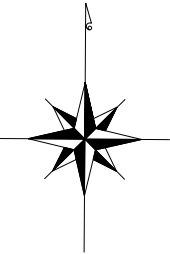

座 標 リ ス ト		
点 名	X	Y
A-78-1.1	3381.004	19772.353
A-78-1.2	3378.876	19770.239
A-78-1.3	3368.118	19770.239
A-78-1.4	3366.004	19772.368
A-78-1.5	3366.585	19857.741
A-78-1.6	3363.889	19858.028
A-78-1.7	3359.810	19858.599
A-78-1.8	3355.751	19859.306
A-78-1.9	3351.719	19860.145
A-78-1.10	3347.716	19861.118
A-78-1.11	3343.748	19862.223
A-78-1.12	3339.819	19863.458
A-78-1.13	3338.710	19863.848
A-78-1.14	3343.370	19877.035
A-78-1.15	3355.482	19873.646
A-78-1.16	3352.817	19859.917
A-78-1.17	3366.096	19785.832
A-78-1.18	3381.095	19785.730
A-78-1.19	3366.193	19800.106
A-78-1.20	3381.193	19800.004
A-78-1.21	3366.290	19814.380

座 標 リ ス ト		
点 名	X	Y
A-78-1.22	3381.290	19814.278
A-78-1.23	3366.383	19828.053
A-78-1.24	3381.383	19827.951
A-78-1.25	3366.476	19841.727
A-78-1.26	3381.476	19841.625
A-78-1.27	3366.565	19854.740
A-78-1.28	3381.564	19854.638
A-78.14	3344.234	19876.730
A-78.15	3348.135	19875.512
A-78.16	3352.078	19874.439
A-78.17	3356.058	19873.512
A-78.18	3360.070	19872.734
A-78.19	3364.107	19872.104
A-78.20	3368.166	19871.624
A-78.21	3372.239	19871.294
A-78.22	3376.321	19871.115
A-78.23	3378.365	19871.101
A-78.24	3381.676	19871.078



凡 例	
1. 23m²	座 標 面 積
1. 23m²	2 位 倍 横 距 面 積

都市再生機構 茨城地域支社

S = 1 : 5 0 0

萱丸地区画地原子図 (A工区)

街区番号	A-78-2
街区面積	1290.21
画地面積	1290.20

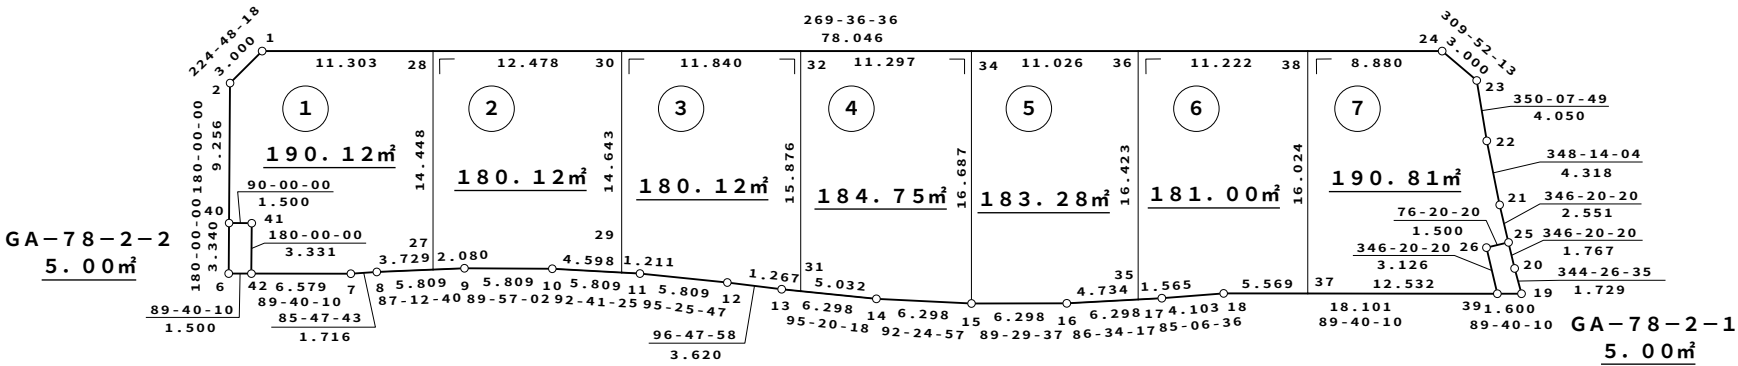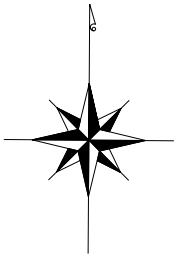

座 標 リ ス ト		
点 名	X	Y
A-78-2.1	3360.004	19772.353
A-78-2.2	3357.875	19770.239
A-78-2.6	3345.279	19770.239
A-78-2.7	3345.326	19778.318
A-78-2.8	3345.452	19780.029
A-78-2.9	3345.734	19785.831
A-78-2.10	3345.739	19791.640
A-78-2.11	3345.467	19797.443
A-78-2.12	3344.917	19803.225
A-78-2.13	3344.488	19806.820
A-78-2.14	3343.902	19813.091
A-78-2.15	3343.637	19819.384
A-78-2.16	3343.693	19825.682
A-78-2.17	3344.069	19831.969
A-78-2.18	3344.419	19836.057
A-78-2.19	3344.533	19855.759
A-78-2.20	3346.198	19855.295
A-78-2.21	3350.394	19854.275
A-78-2.22	3354.622	19853.395
A-78-2.23	3358.612	19852.700

座 標 リ ス ト		
点 名	X	Y
A-78-2.24	3360.535	19850.398
A-78-2.25	3347.915	19854.878
A-78-2.26	3347.561	19853.420
A-78-2.27	3345.633	19783.754
A-78-2.28	3360.081	19783.655
A-78-2.29	3345.523	19796.233
A-78-2.30	3360.166	19796.133
A-78-2.31	3344.371	19808.081
A-78-2.32	3360.246	19807.973
A-78-2.34	3360.323	19819.271
A-78-2.35	3343.976	19830.408
A-78-2.36	3360.398	19830.296
A-78-2.37	3344.451	19841.627
A-78-2.38	3360.475	19841.518
A-78-2.39	3344.523	19854.158
A-78-2.40	3348.619	19770.239
A-78-2.41	3348.619	19771.739
A-78-2.42	3345.288	19771.739


凡 例

1.23m ²	座 標 面 積
1.23m ²	2 位 倍 横 距 面 積


S = 1 : 5 0 0

萱丸地区画地原子図 (A工区)

街区番号	A-78-3
街区面積	1272.44
画地面積	1272.43

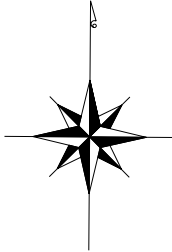


座 標 リ ス ト		
点 名	X	Y
A-78-3.1	3342.279	19770.139
A-78-3.3	3327.383	19769.423
A-78-3.4	3325.219	19771.500
A-78-3.5	3325.533	19817.663
A-78-3.6	3318.802	19822.627
A-78-3.7	3318.353	19825.593
A-78-3.8	3332.505	19844.781
A-78-3.9	3332.909	19845.329
A-78-3.10	3333.650	19846.470
A-78-3.11	3341.478	19846.380
A-78-3.12	3341.420	19836.194
A-78-3.13	3341.080	19832.225
A-78-3.14	3340.694	19825.785
A-78-3.15	3340.637	19819.334
A-78-3.16	3340.909	19812.888
A-78-3.17	3341.509	19806.465
A-78-3.18	3341.938	19802.870
A-78-3.19	3342.474	19797.230
A-78-3.20	3342.740	19791.571
A-78-3.21	3342.735	19785.905
A-78-3.22	3342.460	19780.247
A-78-3.23	3342.326	19778.437
A-78-3.24	3340.712	19817.559
A-78-3.25	3325.294	19782.537
A-78-3.26	3342.565	19782.419
A-78-3.27	3325.372	19794.037
A-78-3.28	3342.630	19793.920
A-78-3.29	3325.451	19805.660
A-78-3.30	3341.619	19805.550
A-78-3.31	3340.965	19830.295
A-78-3.32	3321.917	19830.425

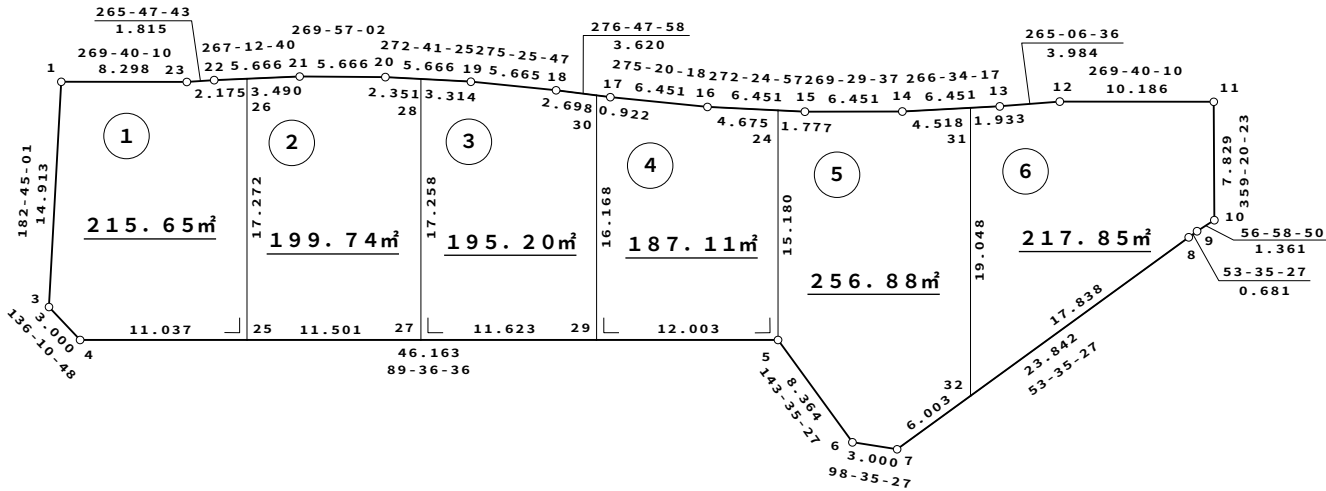

凡 例	
1.23m²	座 標 面 積
1.23m	2 位 倍 横 距 面 積

都市再生機構 茨城地域支社

萱丸地区画地原子図 (A工区)

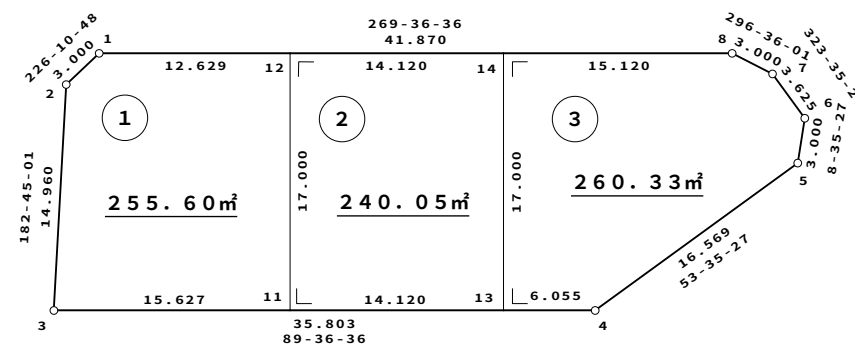

座 標 リ ス ト		
点 名	X	Y
A-78-4.1	3319.216	19771.096
A-78-4.2	3317.139	19768.931
A-78-4.3	3302.196	19768.213
A-78-4.4	3302.439	19804.015
A-78-4.5	3312.274	19817.350
A-78-4.6	3315.240	19817.798
A-78-4.7	3318.157	19815.647
A-78-4.8	3319.501	19812.964
A-78-4.11	3302.302	19783.840
A-78-4.12	3319.302	19783.724
A-78-4.13	3302.398	19797.960
A-78-4.14	3319.398	19797.845

凡 例	
<u>1. 2 3 m²</u>	座標面積
1. 2 3 m ²	2 位倍橫距面積


都市再生機構
茨城地域支社

平成17年7月 作成


S = 1 : 5 0 0

萱丸地区画地原子図 (A工区)

街区番号	A-78-5
街区面積	2616.98
画地面積	2616.94

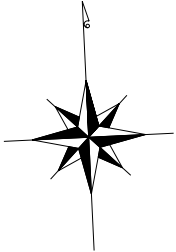

座 標 リ ス ト		
点 名	X	Y
A-78-5.1	3359.791	19741.002
A-78-5.2	3357.713	19738.837
A-78-5.3	3269.534	19734.601
A-78-5.4	3268.767	19734.578
A-78-5.5	3267.231	19734.611
A-78-5.6	3265.702	19734.752
A-78-5.7	3264.187	19734.999
A-78-5.8	3262.692	19735.351
A-78-5.9	3261.955	19735.565
A-78-5.10	3257.396	19736.981
A-78-5.11	3256.168	19739.718
A-78-5.12	3256.442	19740.322
A-78-5.13	3257.575	19742.506
A-78-5.14	3258.820	19744.627
A-78-5.15	3260.174	19746.680
A-78-5.16	3260.891	19747.680
A-78-5.17	3276.217	19768.460
A-78-5.18	3279.183	19768.908
A-78-5.19	3283.384	19765.810
A-78-5.20	3284.128	19765.261
A-78-5.21	3285.702	19764.285
A-78-5.22	3287.348	19763.440
A-78-5.23	3289.057	19762.729
A-78-5.24	3290.818	19762.157
A-78-5.35	3357.820	19764.239
A-78-5.36	3359.934	19762.111
A-78-5.37	3359.802	19742.723
A-78-5.38	3355.994	19738.755
A-78-5.39	3359.858	19750.957
A-78-5.40	3274.749	19746.868
A-78-5.41	3265.386	19753.774
A-78-5.42	3343.893	19750.190
A-78-5.43	3343.221	19764.177
A-78-5.44	3328.868	19749.468
A-78-5.45	3328.197	19763.455
A-78-5.46	3313.844	19748.746
A-78-5.47	3313.172	19762.733
A-78-5.48	3298.820	19748.025
A-78-5.49	3298.148	19762.012
A-78-5.50	3280.706	19747.154
A-78-5.51	3286.564	19763.842
A-78-5.52	3342.393	19738.101
A-78-5.53	3341.817	19750.090
A-78-5.54	3325.338	19737.282
A-78-5.55	3324.762	19749.271
A-78-5.56	3309.309	19736.512
A-78-5.57	3308.733	19748.501
A-78-5.58	3292.305	19735.695
A-78-5.59	3291.729	19747.684
A-78-5.60	3275.325	19734.879
A-78-5.61	3292.619	19761.746
A-78-5.62	3344.515	19764.239


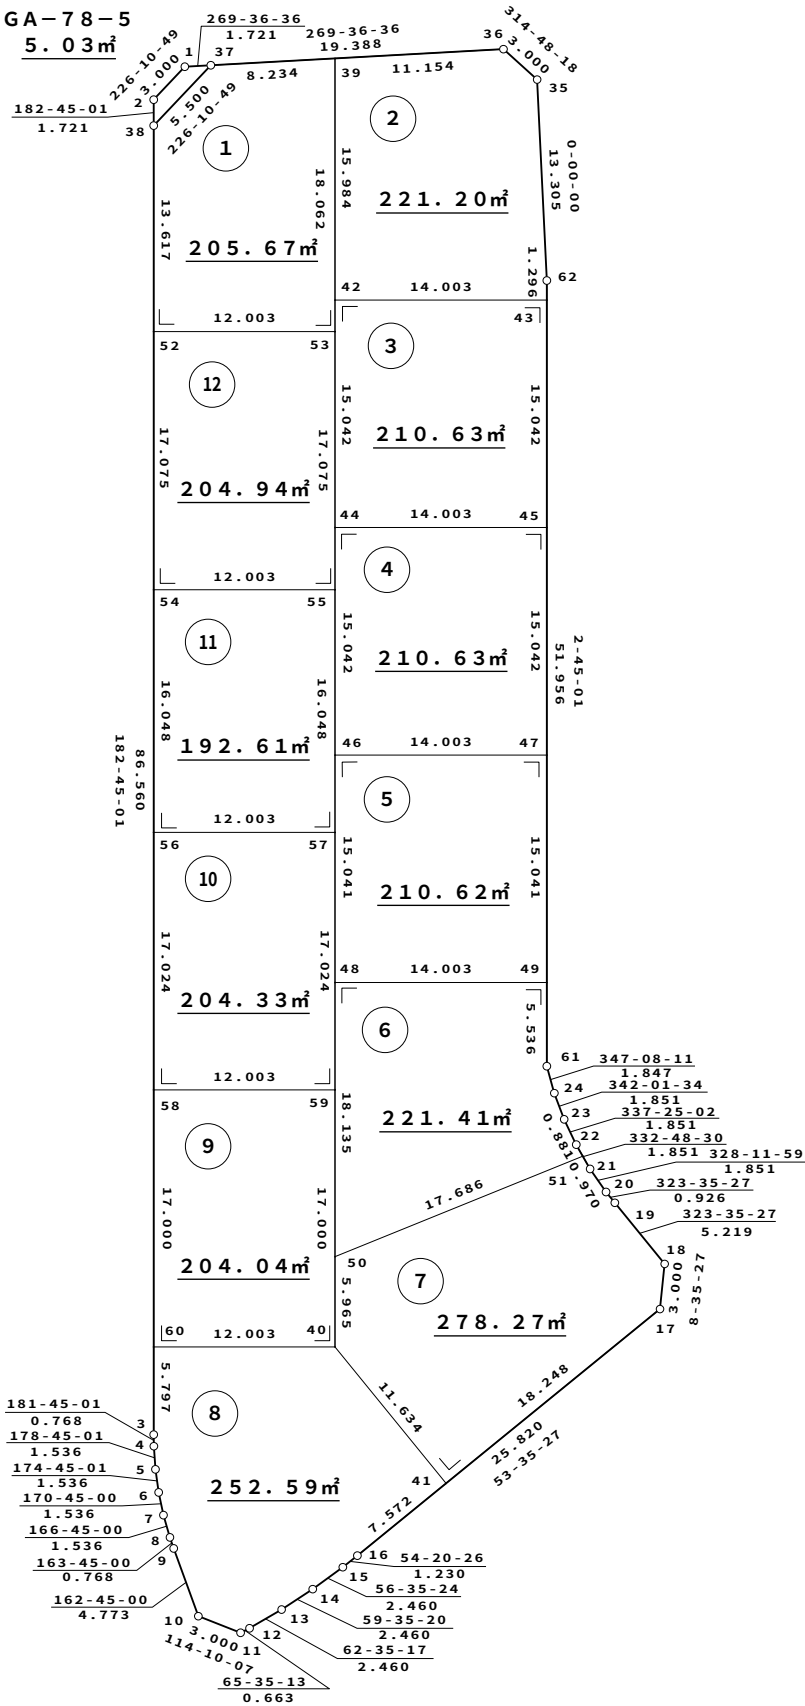


凡 例	
1.23m ²	座 標 面 積
1.23m ²	2 位 倍 横 距 面 積

S = 1 : 5 0 0

萱丸地区画地原子図 (A工区)

街区番号	A-78-6
街区面積	2166.60
画地面積	2166.53

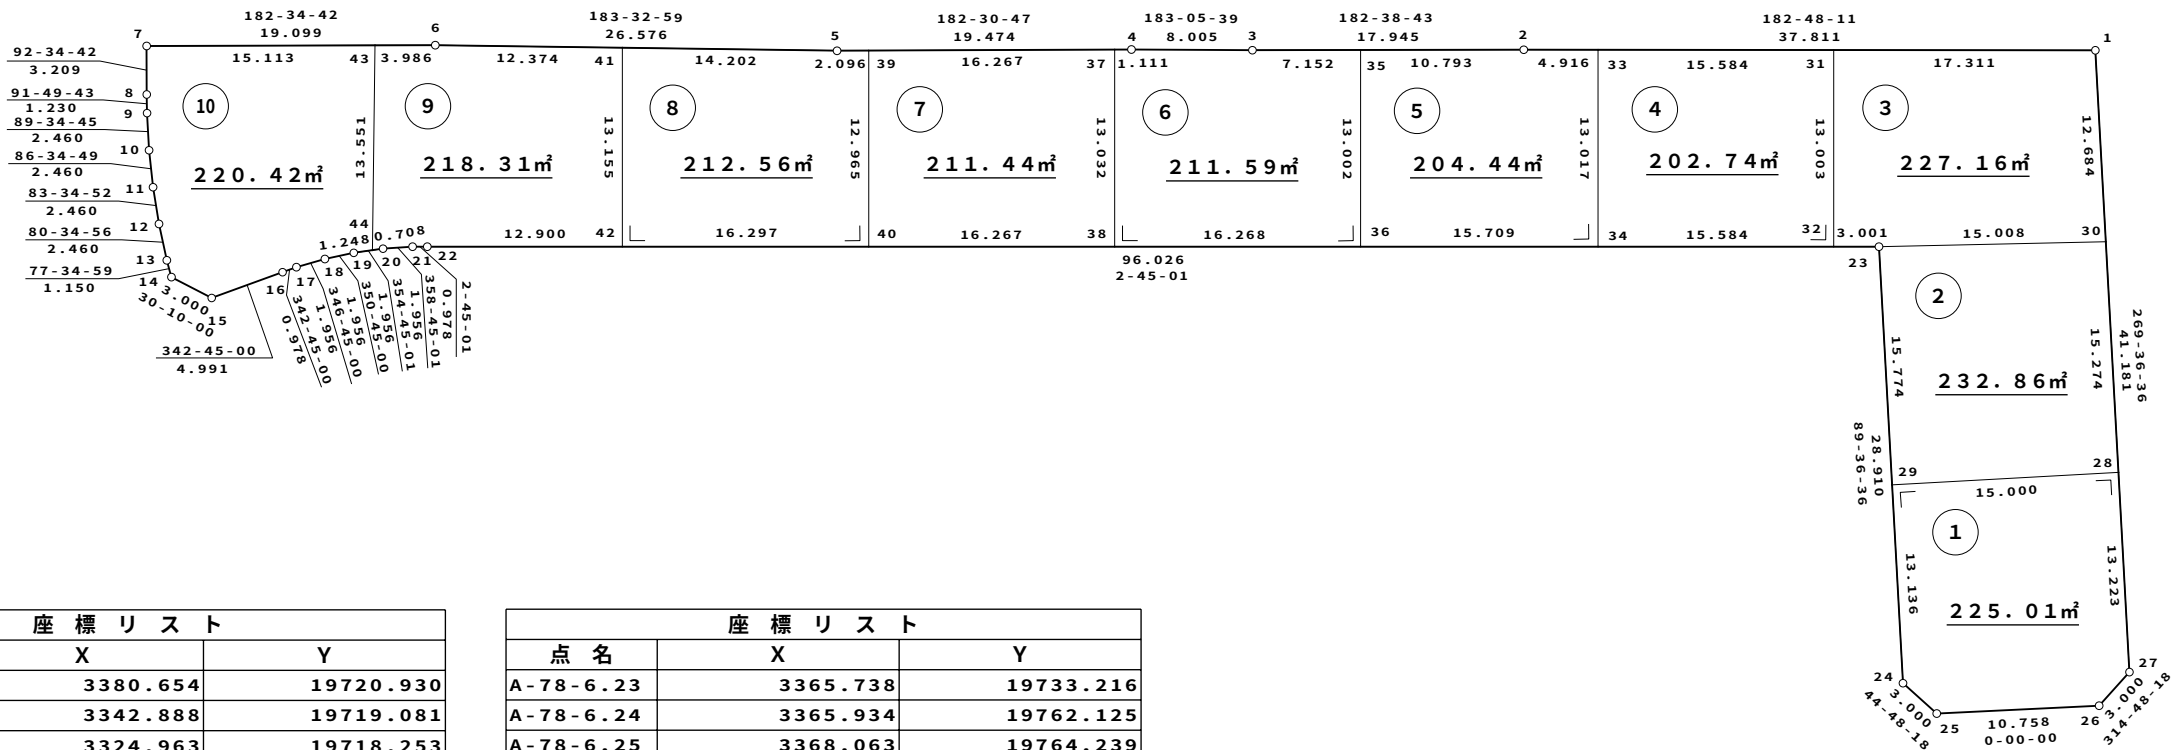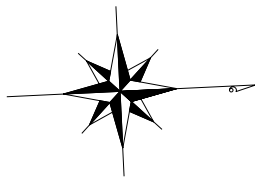


座 標 リ ス ト		
点 名	X	Y
A-78-6.1	3380.654	19720.930
A-78-6.2	3342.888	19719.081
A-78-6.3	3324.963	19718.253
A-78-6.4	3316.969	19717.821
A-78-6.5	3297.513	19716.967
A-78-6.6	3270.988	19715.321
A-78-6.7	3251.909	19714.462
A-78-6.8	3251.764	19717.669
A-78-6.9	3251.725	19718.898
A-78-6.10	3251.743	19721.358
A-78-6.11	3251.890	19723.813
A-78-6.12	3252.165	19726.258
A-78-6.13	3252.567	19728.684
A-78-6.14	3252.815	19729.808
A-78-6.15	3255.408	19731.315
A-78-6.16	3260.175	19729.835
A-78-6.17	3261.109	19729.545
A-78-6.18	3263.013	19729.097
A-78-6.19	3264.943	19728.783
A-78-6.20	3266.890	19728.604
A-78-6.21	3268.845	19728.561
A-78-6.22	3269.822	19728.608

座 標 リ ス ト		
点 名	X	Y
A-78-6.23	3365.738	19733.216
A-78-6.24	3365.934	19762.125
A-78-6.25	3368.063	19764.239
A-78-6.26	3378.821	19764.239
A-78-6.27	3380.935	19762.111
A-78-6.28	3380.845	19748.888
A-78-6.29	3365.845	19748.990
A-78-6.30	3380.741	19733.614
A-78-6.31	3363.364	19720.084
A-78-6.32	3362.740	19733.072
A-78-6.33	3347.799	19719.322
A-78-6.34	3347.174	19732.324
A-78-6.35	3332.107	19718.583
A-78-6.36	3331.483	19731.570
A-78-6.37	3315.859	19717.772
A-78-6.38	3315.234	19730.790
A-78-6.39	3299.608	19717.059
A-78-6.40	3298.986	19730.009
A-78-6.41	3283.339	19716.088
A-78-6.42	3282.707	19729.227
A-78-6.43	3267.006	19715.142
A-78-6.44	3266.185	19728.669

凡 例	
1.23m²	座 標 面 積
1.23m²	2 位 倍 横 距 面 積

都市再生機構 茨城地域支社

都市再生機構 茨城地域支社

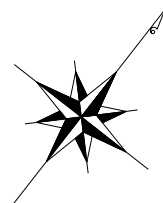

The map shows a 100-acre tract divided into six numbered parcels. The total area is 100.00 acres. The parcels are:

- Parcel 1: 234.61 m²
- Parcel 2: 184.63 m²
- Parcel 3: 196.24 m²
- Parcel 4: 188.24 m²
- Parcel 5: 201.30 m²
- Parcel 6: 215.21 m²


The map also shows the location of the parcels relative to the surrounding roads and the 100-acre tract boundary. The roads are labeled with bearings and distances. The 100-acre tract boundary is labeled with bearings and distances. The map is a detailed survey of the land.

凡 例


S = 1 : 5 0 0

萱丸地区画地原子図 (A工区)

街区番号	A-78-8
街区面積	1036.52
画地面積	1036.50

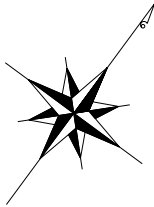

座 標 リ ス ト		
点 名	X	Y
A-78-8.1	3250.346	19741.448
A-78-8.2	3247.580	19740.287
A-78-8.3	3241.961	19742.340
A-78-8.4	3241.260	19742.608
A-78-8.5	3239.886	19743.210
A-78-8.6	3238.552	19743.896
A-78-8.7	3237.264	19744.665
A-78-8.8	3236.026	19745.512
A-78-8.9	3235.428	19745.964
A-78-8.10	3233.522	19747.452
A-78-8.11	3237.659	19753.062
A-78-8.12	3238.941	19754.500
A-78-8.13	3244.241	19760.622
A-78-8.14	3249.364	19766.894
A-78-8.15	3254.303	19773.311
A-78-8.16	3259.057	19779.868
A-78-8.17	3271.351	19797.351
A-78-8.18	3275.078	19803.354
A-78-8.19	3277.132	19802.060
A-78-8.20	3279.607	19800.370
A-78-8.21	3280.822	19799.492
A-78-8.22	3286.127	19795.579
A-78-8.23	3286.575	19792.613
A-78-8.24	3256.062	19751.241
A-78-8.25	3255.239	19750.124
A-78-8.26	3253.711	19747.808
A-78-8.27	3252.306	19745.415
A-78-8.28	3251.029	19742.952
A-78-8.29	3279.106	19782.486
A-78-8.30	3267.116	19791.329
A-78-8.31	3271.093	19771.621
A-78-8.32	3259.349	19780.283
A-78-8.33	3262.934	19760.559
A-78-8.34	3251.167	19769.237
A-78-8.35	3254.791	19749.446
A-78-8.36	3242.447	19758.550
A-78-8.37	3236.115	19745.451
A-78-8.38	3234.412	19748.659
A-78-8.39	3237.003	19746.748

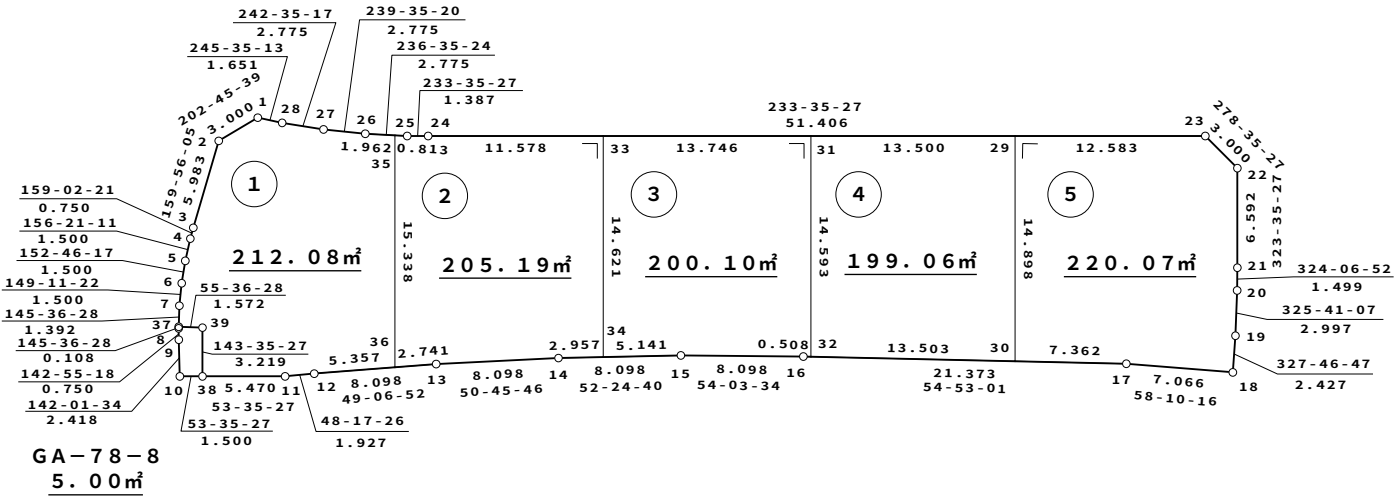

凡 例


1. 23m²	座 標 面 積
1. 23m²	2 位 倍 横 距 面 積

都市再生機構 茨城地域支社


S = 1 : 5 0 0

萱 丸 地 区 画 地 原 子 図 (A工区)

街区番号	A－78－9
街区面積	1091.61
画地面積	1091.58

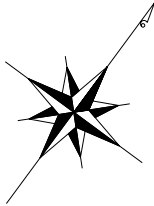

座 標 リ ス ト		
点 名	X	Y
A-78-9.1	3231.156	19749.298
A-78-9.2	3220.188	19757.859
A-78-9.3	3219.781	19760.832
A-78-9.4	3222.668	19764.746
A-78-9.5	3225.940	19768.491
A-78-9.6	3228.036	19770.890
A-78-9.7	3232.116	19775.785
A-78-9.8	3236.080	19780.774
A-78-9.9	3239.927	19785.854
A-78-9.10	3243.654	19791.022
A-78-9.11	3247.259	19796.276
A-78-9.12	3250.741	19801.612
A-78-9.13	3252.419	19804.321
A-78-9.14	3253.997	19806.866
A-78-9.15	3256.809	19811.072
A-78-9.16	3259.734	19811.738
A-78-9.17	3264.227	19809.082
A-78-9.18	3268.016	19807.239
A-78-9.19	3269.357	19806.571
A-78-9.20	3272.003	19805.162
A-78-9.21	3272.493	19804.878
A-78-9.22	3268.848	19799.006
A-78-9.23	3256.603	19781.593
A-78-9.24	3251.900	19775.107
A-78-9.25	3247.013	19768.758
A-78-9.26	3241.945	19762.553
A-78-9.27	3236.701	19756.496
A-78-9.28	3235.327	19754.954
A-78-9.32	3264.358	19792.621
A-78-9.33	3251.188	19802.334
A-78-9.34	3227.302	19770.049
A-78-9.35	3240.200	19760.537
A-78-9.36	3235.706	19780.303
A-78-9.37	3248.587	19770.803

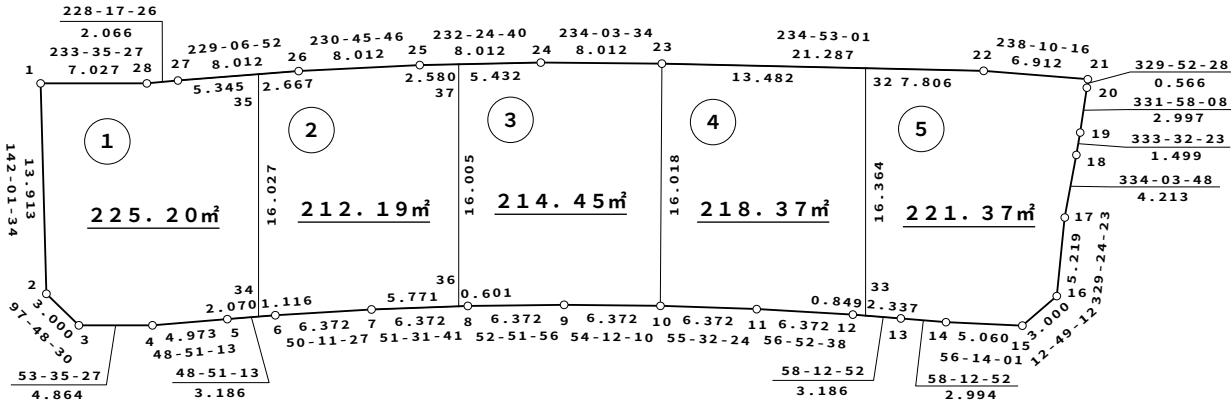


凡 例	
1. 23m²	座 標 面 積
1. 23m²	2 位 倍 横 距 面 積

都市再生機構 茨城地域支社


S = 1 : 5 0 0

萱丸地区画地原子図 (A工区)

街区番号	A-78-10
街区面積	1144.45
画地面積	1144.42

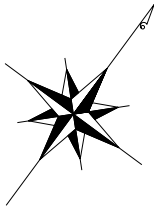

座 標 リ ス ト		
点 名	X	Y
A-78-10.1	3292.654	19800.856
A-78-10.2	3289.688	19800.408
A-78-10.3	3284.383	19804.320
A-78-10.4	3283.088	19805.275
A-78-10.5	3280.431	19807.089
A-78-10.6	3278.249	19808.464
A-78-10.7	3281.971	19814.460
A-78-10.8	3285.250	19819.143
A-78-10.9	3287.968	19822.898
A-78-10.10	3290.801	19826.566
A-78-10.11	3293.748	19830.144
A-78-10.12	3296.805	19833.629
A-78-10.13	3299.474	19836.577
A-78-10.14	3304.100	19842.425
A-78-10.15	3306.657	19845.750
A-78-10.16	3309.120	19849.146
A-78-10.17	3311.489	19852.608
A-78-10.18	3313.761	19856.135
A-78-10.19	3315.196	19858.430
A-78-10.20	3318.921	19865.800
A-78-10.21	3321.937	19864.268
A-78-10.22	3325.849	19862.441
A-78-10.23	3329.820	19860.744
A-78-10.24	3330.529	19860.468
A-78-10.25	3331.780	19857.741
A-78-10.26	3330.023	19852.769
A-78-10.27	3329.849	19852.298
A-78-10.28	3329.458	19851.371
A-78-10.29	3329.013	19850.469
A-78-10.30	3328.516	19849.595
A-78-10.31	3327.968	19848.751
A-78-10.32	3327.676	19848.342
A-78-10.33	3319.366	19837.075
A-78-10.34	3312.437	19827.680
A-78-10.35	3305.610	19818.423
A-78-10.36	3306.987	19846.205
A-78-10.37	3299.805	19836.996
A-78-10.38	3292.225	19828.295
A-78-10.39	3298.781	19809.164
A-78-10.40	3326.496	19846.743


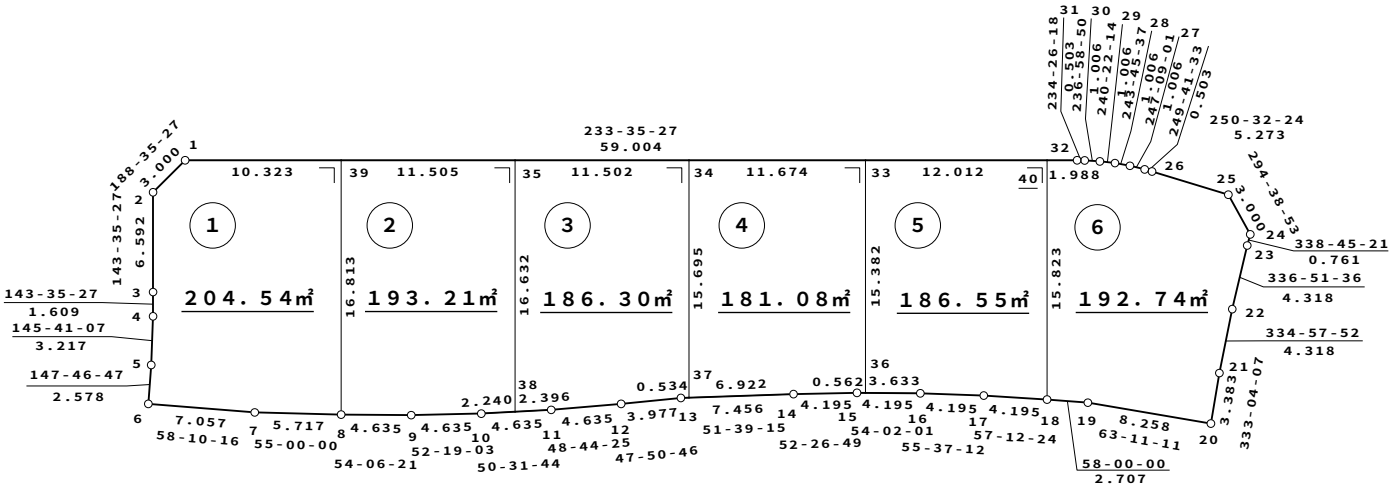


凡 例	
1. 23m²	座 標 面 積
1. 23m²	2 位 倍 横 距 面 積

S = 1 : 5 0 0

萱 丸 地 区 画 地 原 子 図 (A工区)

街区番号	A-78-11
街区面積	1153.77
画地面積	1153.74

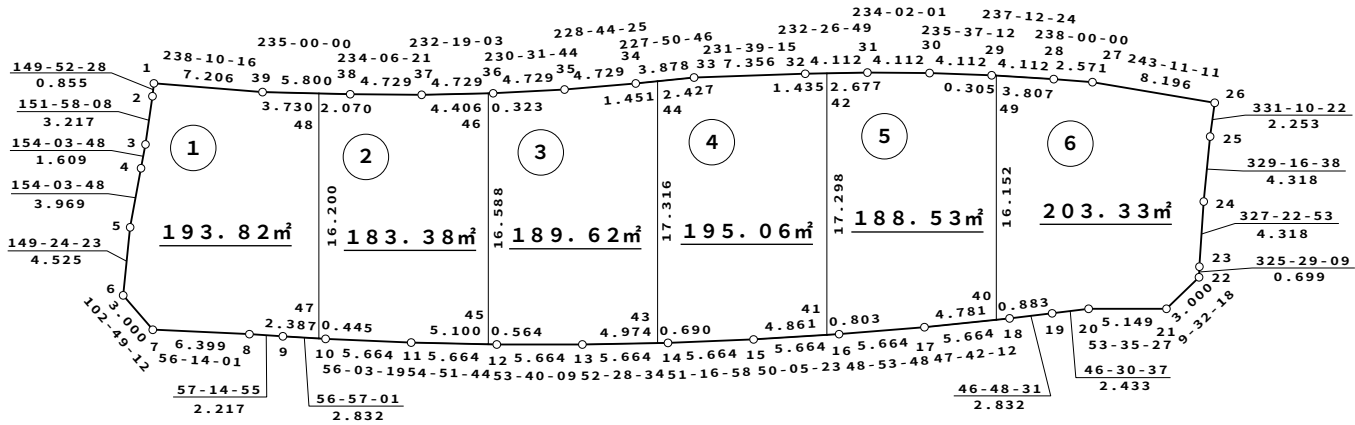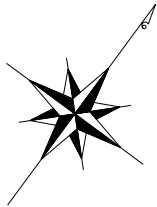

座 標 リ ス ト		
点 名	X	Y
A-78-11.1	3275.666	19809.990
A-78-11.2	3274.926	19810.419
A-78-11.3	3272.086	19811.931
A-78-11.4	3270.640	19812.635
A-78-11.5	3267.070	19814.371
A-78-11.6	3263.175	19816.673
A-78-11.7	3262.510	19819.599
A-78-11.8	3266.067	19824.919
A-78-11.9	3267.266	19826.783
A-78-11.10	3268.810	19829.157
A-78-11.11	3271.973	19833.856
A-78-11.12	3275.233	19838.488
A-78-11.13	3278.589	19843.051
A-78-11.14	3282.039	19847.543
A-78-11.15	3285.581	19851.962
A-78-11.16	3289.216	19856.307
A-78-11.17	3292.939	19860.575

座 標 リ ス ト		
点 名	X	Y
A-78-11.18	3296.751	19864.764
A-78-11.19	3298.689	19866.829
A-78-11.20	3300.364	19868.594
A-78-11.21	3303.420	19872.738
A-78-11.22	3306.379	19873.236
A-78-11.23	3306.954	19872.840
A-78-11.24	3310.591	19870.512
A-78-11.25	3314.304	19868.306
A-78-11.26	3316.277	19867.220
A-78-11.27	3312.580	19859.905
A-78-11.28	3311.217	19857.724
A-78-11.29	3308.990	19854.268
A-78-11.30	3306.668	19850.874
A-78-11.31	3304.253	19847.546
A-78-11.32	3301.747	19844.286
A-78-11.33	3297.183	19838.517
A-78-11.34	3294.581	19835.642

座 標 リ ス ト		
点 名	X	Y
A-78-11.35	3291.462	19832.087
A-78-11.36	3288.456	19828.437
A-78-11.37	3285.565	19824.694
A-78-11.38	3282.793	19820.863
A-78-11.39	3279.466	19816.112
A-78-11.40	3296.157	19864.111
A-78-11.41	3288.700	19855.691
A-78-11.42	3302.622	19845.424
A-78-11.43	3281.618	19846.996
A-78-11.44	3295.554	19836.718
A-78-11.45	3274.908	19838.026
A-78-11.46	3288.258	19828.181
A-78-11.47	3268.568	19828.784
A-78-11.48	3281.606	19819.168
A-78-11.49	3309.156	19854.524

凡 例



1. 23m ²	座 標 面 積
1. 23m ²	2 位 倍 横 距 面 積

都市再生機構 茨城地域支社

S = 1 : 5 0 0

萱丸地区画地原子図 (A工区)

街区番号	A－78－12
街区面積	403.86
画地面積	403.85

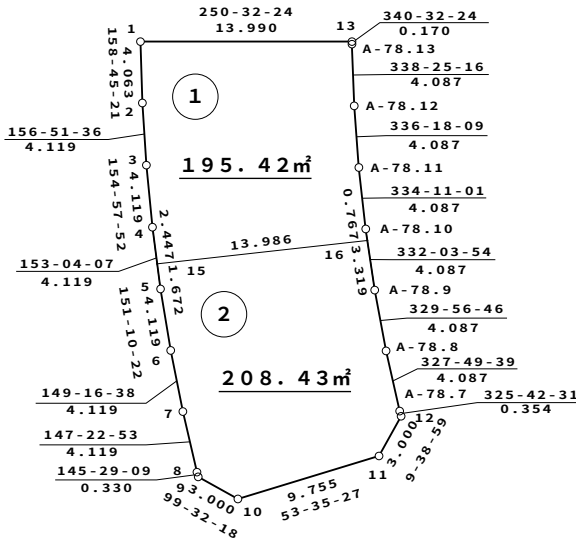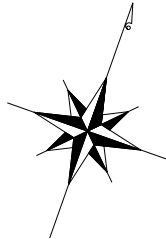


座 標 リ ス ト		
点 名	X	Y
A-78-12.1	3335.880	19864.843
A-78-12.2	3332.093	19866.316
A-78-12.3	3328.305	19867.934
A-78-12.4	3324.573	19869.678
A-78-12.5	3320.901	19871.543
A-78-12.6	3317.292	19873.529
A-78-12.7	3313.751	19875.634
A-78-12.8	3310.282	19877.854
A-78-12.9	3310.010	19878.041
A-78-12.10	3309.513	19880.999
A-78-12.11	3315.303	19888.850
A-78-12.12	3318.260	19889.353
A-78-12.13	3340.541	19878.035
A-78-12.15	3322.391	19870.786
A-78-12.16	3328.482	19883.376
A-78.7	3318.553	19889.153
A-78.8	3322.012	19886.977
A-78.9	3325.549	19884.931
A-78.10	3329.160	19883.016
A-78.11	3332.838	19881.237
A-78.12	3336.580	19879.594
A-78.13	3340.381	19878.091

凡 例

1. 2 3 m²	座 標 面 積
1. 2 3 m²	2 位 倍 横 距 面 積

都市再生機構 茨城地域支社

萱丸地区画地原子図 (A工区)

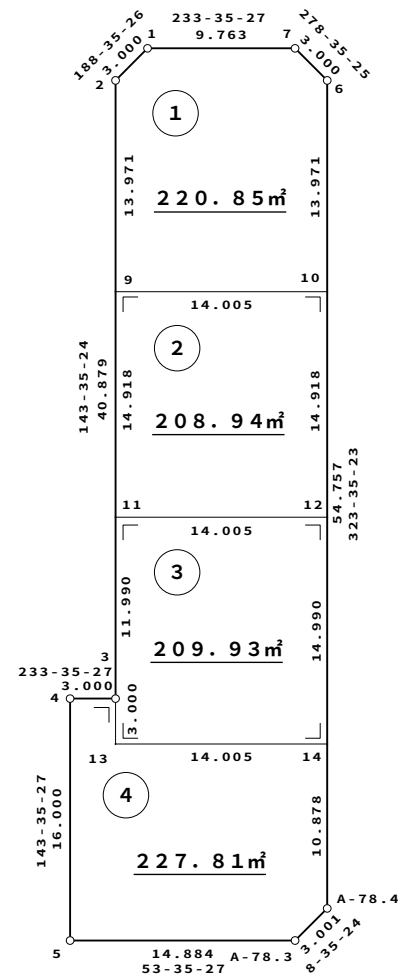

凡 例


都市再生機構
茨城地域支社

平成17年4月 作成


S = 1 : 5 0 0

萱 丸 地 区 画 地 原 子 図 (A工区)

街区番号	A－78－14
街区面積	1220.54
画地面積	1220.52

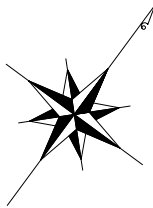

座 標 リ ス ト		
点 名	X	Y
A-78-14.1	3257.272	19822.559
A-78-14.2	3254.346	19821.894
A-78-14.3	3249.422	19824.805
A-78-14.4	3241.114	19829.136
A-78-14.5	3247.038	19837.862
A-78-14.6	3250.899	19843.584
A-78-14.7	3256.647	19851.797
A-78-14.8	3262.673	19859.811
A-78-14.9	3268.970	19867.614
A-78-14.10	3275.529	19875.198
A-78-14.11	3281.921	19882.337
A-78-14.12	3286.119	19888.029
A-78-14.13	3298.093	19879.198
A-78-14.14	3298.541	19876.231
A-78-14.15	3295.755	19872.454
A-78-14.16	3294.336	19870.958
A-78-14.17	3292.344	19868.858
A-78-14.18	3288.448	19864.576
A-78-14.19	3284.642	19860.214
A-78-14.20	3280.928	19855.773
A-78-14.21	3277.307	19851.256
A-78-14.22	3273.780	19846.664
A-78-14.23	3270.350	19842.000
A-78-14.24	3267.018	19837.266
A-78-14.25	3263.786	19832.463
A-78-14.26	3262.220	19830.029
A-78-14.27	3261.049	19828.209
A-78-14.28	3276.210	19849.827
A-78-14.29	3291.765	19868.222
A-78-14.30	3278.224	19878.208
A-78-14.31	3283.720	19859.112
A-78-14.32	3270.225	19869.065
A-78-14.33	3248.839	19840.530
A-78-14.34	3262.496	19830.458
A-78-14.35	3255.596	19850.296
A-78-14.36	3269.152	19840.298
A-78-14.37	3288.806	19886.047
A-78-14.38	3285.228	19886.822
A-78-14.39	3287.916	19884.840

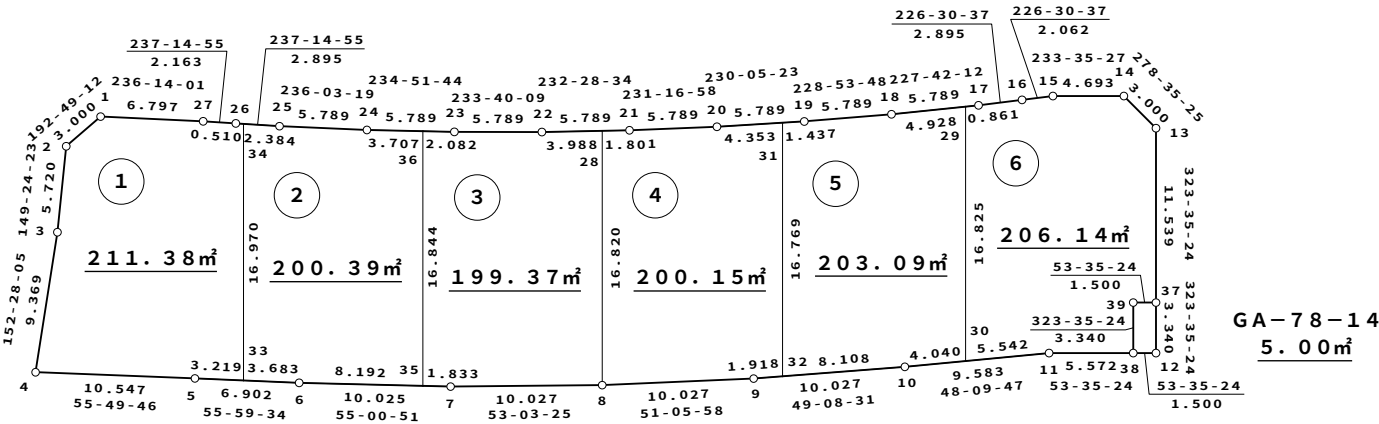


凡 例	
1. 23m²	座 標 面 積
1. 23m²	2 位 倍 横 距 面 積

都市再生機構 茨城地域支社


S = 1 : 5 0 0

萱丸地区画地原子図 (A工区)

街区番号	A－78－15
街区面積	1166.92
画地面積	1166.92

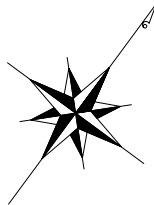

座 標 リ ス ト		
点 名	X	Y
A-78-15.1	3238.436	19830.532
A-78-15.2	3235.363	19832.134
A-78-15.3	3234.635	19832.525
A-78-15.4	3233.211	19833.364
A-78-15.5	3231.832	19834.275
A-78-15.6	3231.161	19834.757
A-78-15.7	3226.921	19837.884
A-78-15.8	3226.473	19840.850
A-78-15.9	3268.764	19898.193
A-78-15.10	3271.730	19898.641
A-78-15.11	3283.704	19889.810
A-78-15.12	3279.591	19884.232
A-78-15.13	3273.294	19877.199
A-78-15.14	3266.667	19869.538
A-78-15.15	3260.306	19861.655
A-78-15.16	3254.218	19853.559
A-78-15.17	3248.412	19845.262
A-78-15.18	3244.554	19839.544
A-78-15.22	3248.330	19870.487
A-78-15.23	3275.976	19880.195
A-78-15.24	3262.707	19889.981
A-78-15.25	3268.118	19871.214
A-78-15.26	3255.649	19880.410
A-78-15.27	3233.511	19850.394
A-78-15.28	3245.773	19841.351
A-78-15.29	3240.853	19860.348
A-78-15.30	3252.802	19851.535

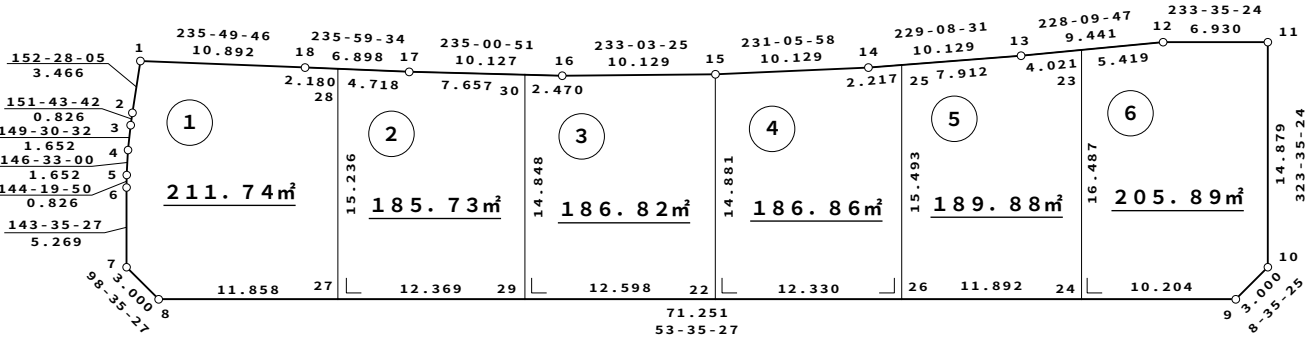


凡 例	
1. 23m²	座 標 面 積
1. 23m²	2 位 倍 横 距 面 積

都市再生機構 茨城地域支社


S = 1 : 5 0 0

萱丸地区画地原子図 (A工区)

街区番号	A-78-16
街区面積	1095.73
画地面積	1095.72

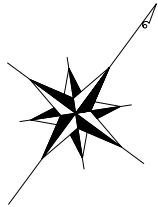


座 標 リ ス ト		
点 名	X	Y
A-78-16.1	3215.084	19764.571
A-78-16.2	3212.111	19764.164
A-78-16.3	3200.294	19773.388
A-78-16.4	3205.016	19779.438
A-78-16.5	3206.704	19781.363
A-78-16.6	3213.936	19789.994
A-78-16.7	3220.790	19798.929
A-78-16.8	3227.253	19808.151
A-78-16.9	3233.312	19817.643
A-78-16.10	3237.722	19824.138
A-78-16.11	3246.507	19819.559
A-78-16.12	3250.279	19817.328
A-78-16.13	3251.167	19813.428
A-78-16.14	3248.951	19810.114
A-78-16.15	3247.319	19807.481
A-78-16.16	3245.663	19804.842
A-78-16.17	3242.257	19799.623
A-78-16.18	3238.731	19794.485
A-78-16.19	3235.086	19789.431
A-78-16.20	3231.325	19784.463
A-78-16.21	3227.448	19779.584
A-78-16.22	3223.458	19774.797
A-78-16.23	3221.422	19772.439
A-78-16.24	3217.986	19768.507
A-78-16.25	3244.734	19803.418
A-78-16.26	3230.795	19813.699
A-78-16.27	3237.769	19793.150
A-78-16.28	3223.905	19803.374
A-78-16.29	3230.227	19783.081
A-78-16.30	3216.435	19793.253
A-78-16.31	3222.216	19773.359
A-78-16.32	3208.483	19783.487
A-78-16.33	3202.927	19771.333
A-78-16.34	3201.217	19774.570
A-78-16.35	3203.850	19772.515

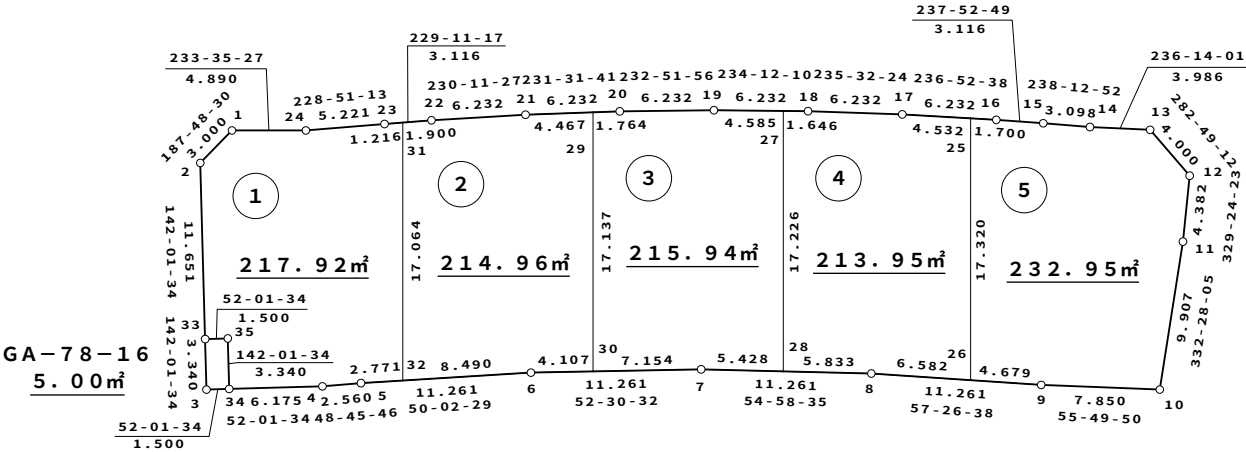

凡 例	
1. 23m²	座 標 面 積
1. 23m²	2 位 倍 横 距 面 積

都市再生機構 茨城地域支社

萱丸地区画地原子図 (A工区)

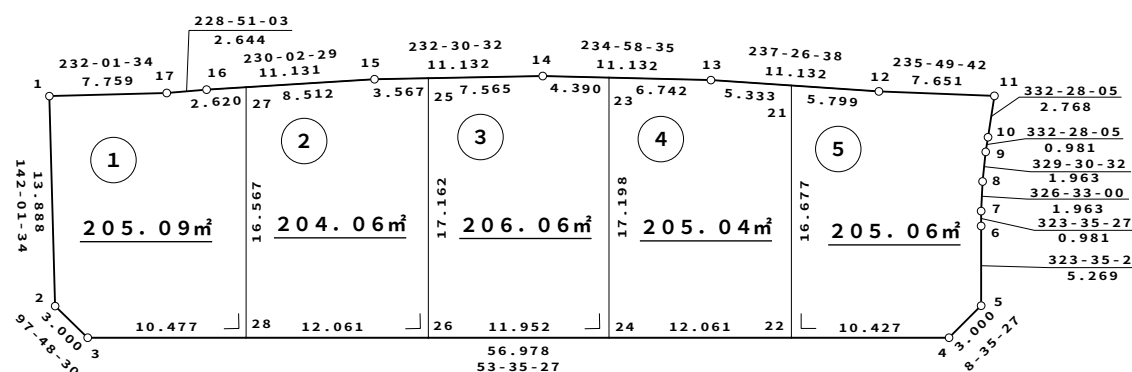



凡 例

都市再生機構 茨城地域支社

S = 1 : 5 0 0

萱丸地区画地原子図 (A工区)

街区番号	A-78-18
街区面積	2612.68
画地面積	2612.62

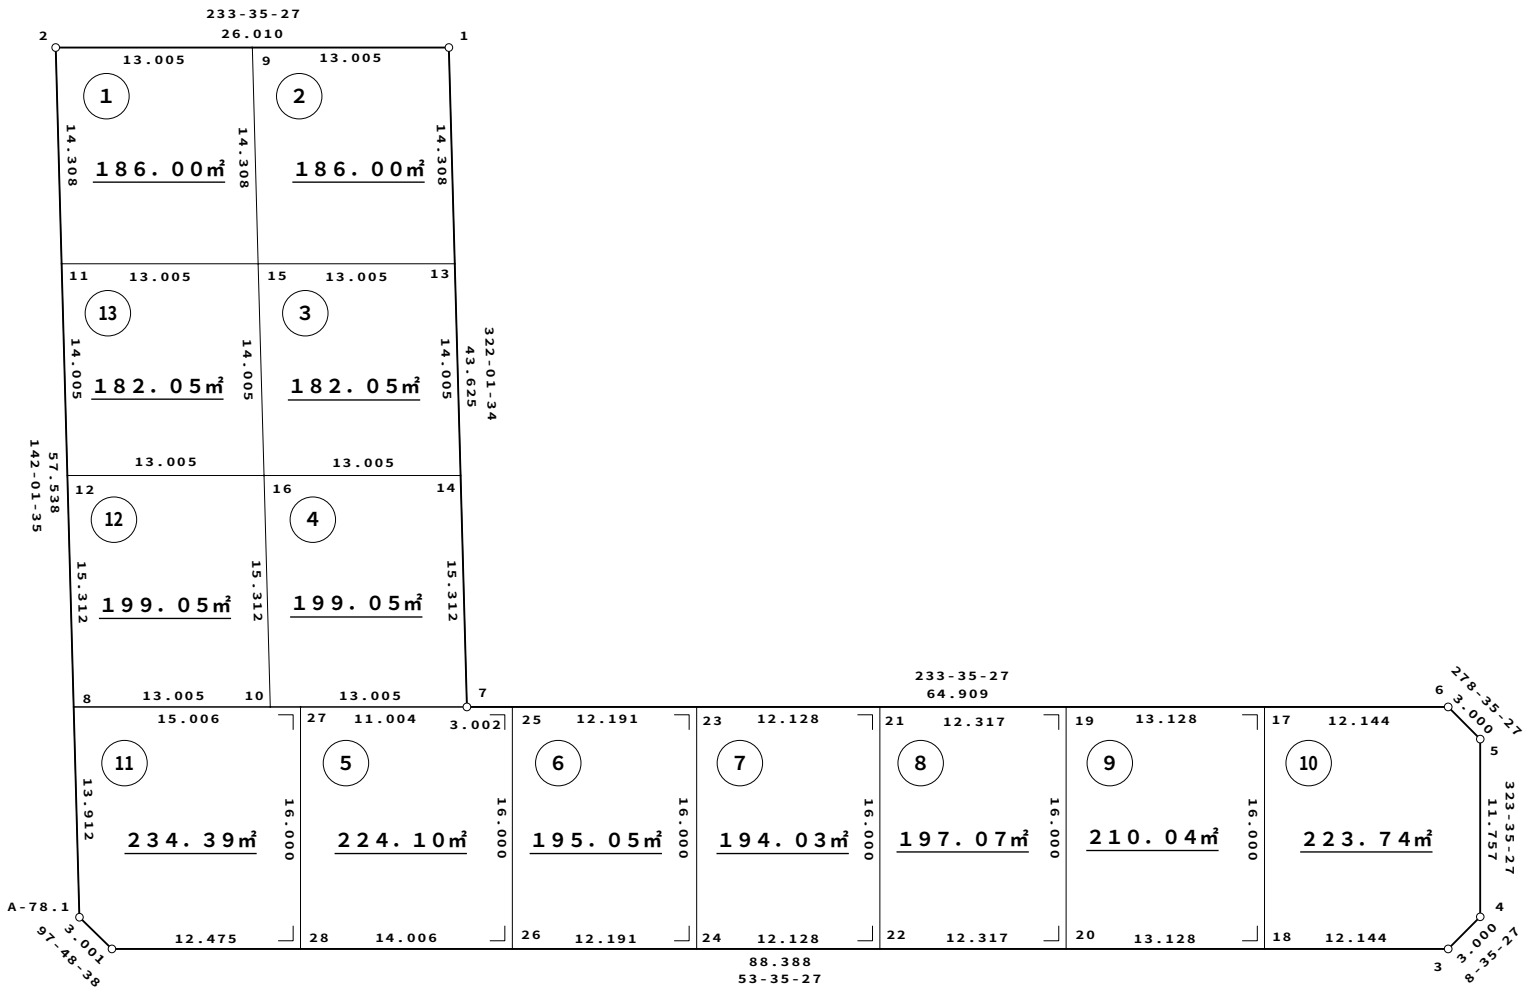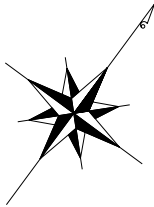

座 標 リ ス ト		
点 名	X	Y
A-78-18.1	3211.427	19757.086
A-78-18.2	3195.989	19736.154
A-78-18.3	3202.688	19845.665
A-78-18.4	3205.654	19846.113
A-78-18.5	3215.116	19839.134
A-78-18.6	3215.564	19836.168
A-78-18.7	3177.038	19783.929
A-78-18.8	3161.600	19762.997
A-78-18.9	3203.708	19746.620
A-78-18.10	3169.319	19773.463
A-78-18.11	3184.710	19744.958
A-78-18.12	3173.670	19753.575
A-78-18.13	3200.148	19765.890
A-78-18.14	3189.108	19774.507
A-78-18.15	3192.429	19755.424
A-78-18.16	3181.389	19764.041
A-78-18.17	3208.356	19826.395
A-78-18.18	3195.479	19835.891
A-78-18.19	3200.564	19815.829
A-78-18.20	3187.687	19825.326
A-78-18.21	3193.253	19805.916
A-78-18.22	3180.377	19815.413
A-78-18.23	3186.055	19796.156
A-78-18.24	3173.178	19805.653
A-78-18.25	3178.819	19786.345
A-78-18.26	3165.942	19795.842
A-78-18.27	3170.506	19775.073
A-78-18.28	3157.629	19784.570
A-78.1	3150.633	19771.557
A-78.2	3150.225	19774.530



凡 例	
1.23m²	座 標 面 積
1.23m²	2 位 倍 横 距 面 積

都市再生機構 茨城地域支社

S = 1 : 5 0 0

萱丸地区画地原子図 (A工区)

街区番号	A－78－19
街区面積	1203.42
画地面積	1203.37

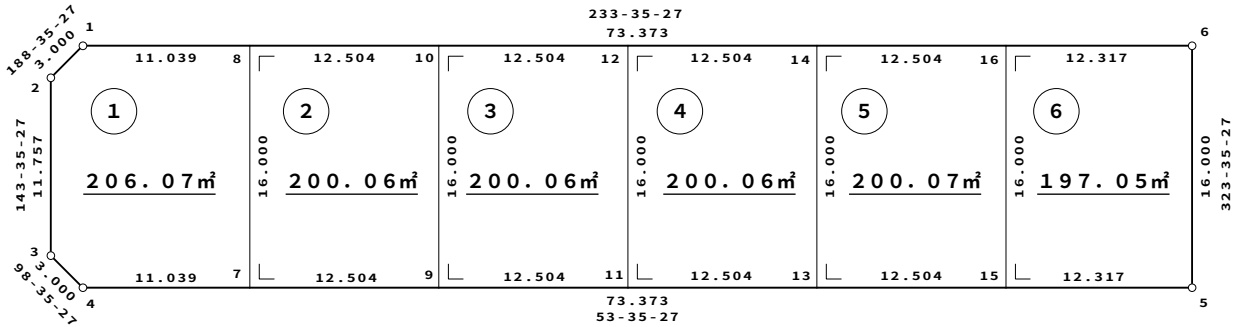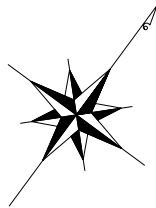

座 標 リ ス ト		
点 名	X	Y
A-78-19.1	3221.644	19844.411
A-78-19.2	3218.677	19843.963
A-78-19.3	3209.215	19850.942
A-78-19.4	3208.767	19853.908
A-78-19.5	3252.317	19912.958
A-78-19.6	3265.194	19903.461
A-78-19.7	3215.319	19862.793
A-78-19.8	3228.196	19853.296
A-78-19.9	3222.741	19872.856
A-78-19.10	3235.618	19863.359
A-78-19.11	3230.163	19882.919
A-78-19.12	3243.040	19873.422
A-78-19.13	3237.585	19892.982
A-78-19.14	3250.462	19883.485
A-78-19.15	3245.007	19903.046
A-78-19.16	3257.883	19893.549


凡 例	
1.23m²	座 標 面 積
1.23m²	2 位 倍 横 距 面 積

都市再生機構 茨城地域支社

S = 1 : 1 0 0 0

萱丸地区画地原子図 (A工区)

街区番号	A - 7 9
街区面積	3 7 7 9 5 . 5 5
画地面積	3 7 7 8 5 . 6 0

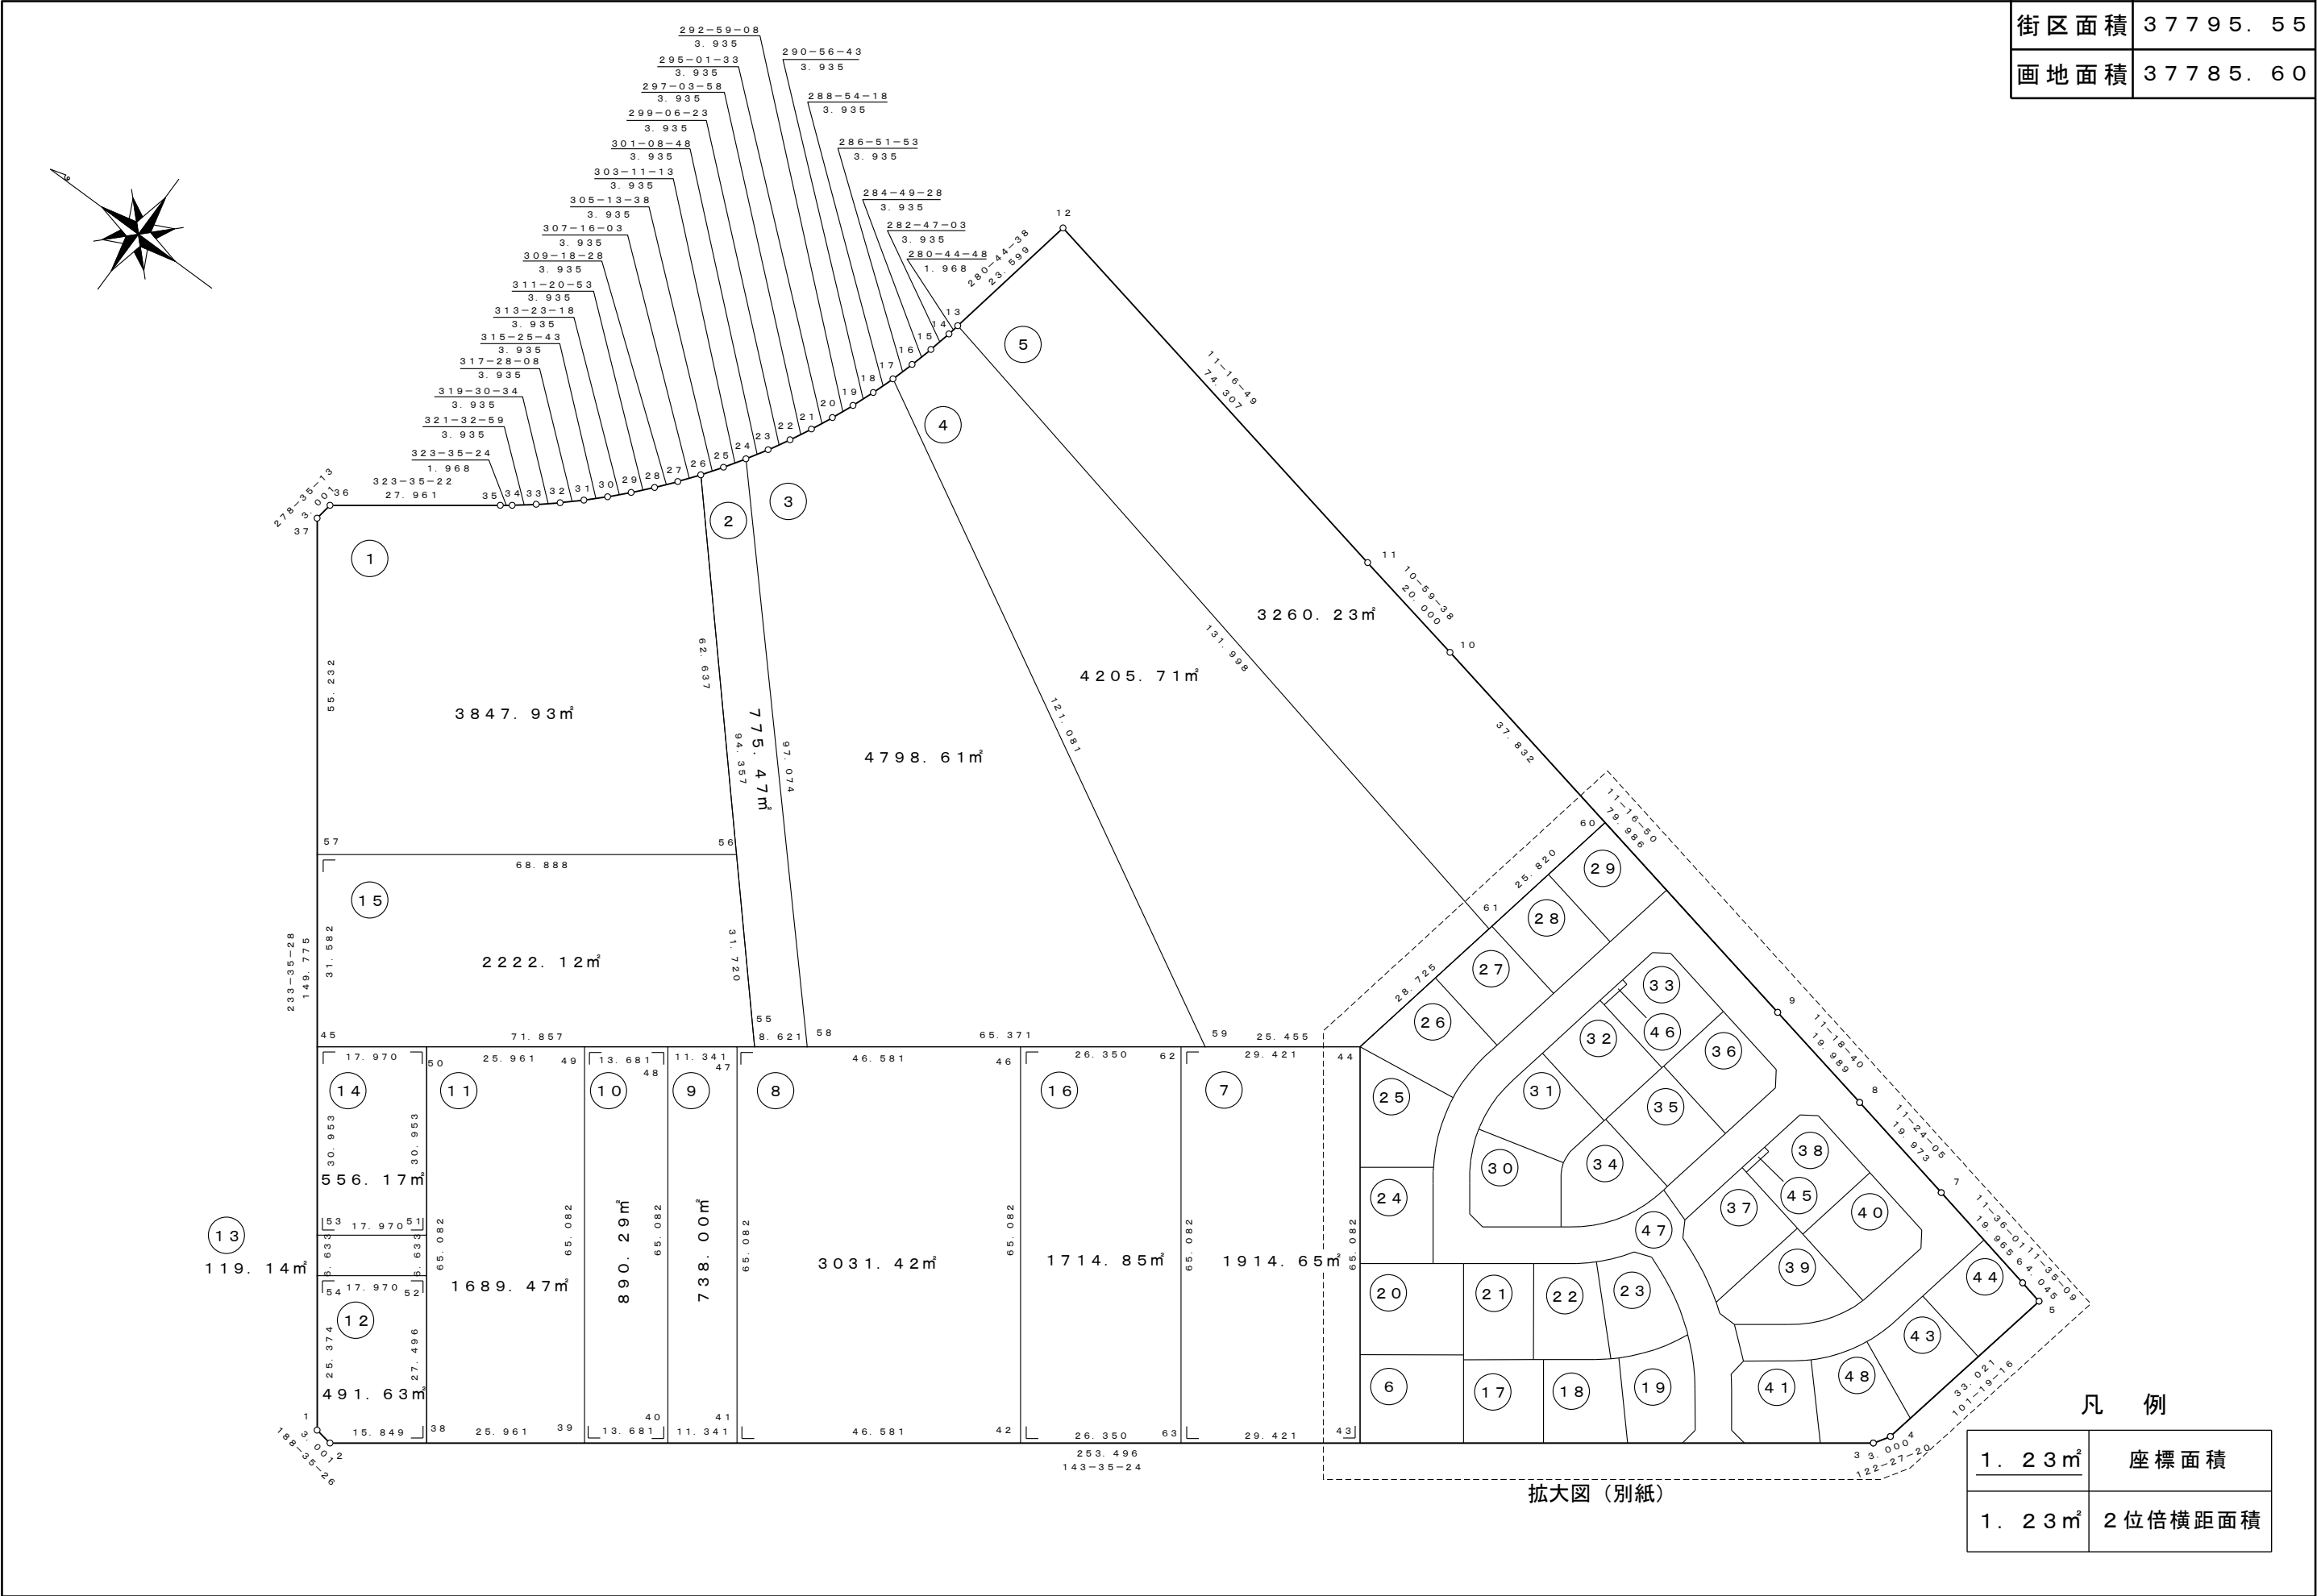

都市再生機構 茨城地域支社

S = 1 : 5 0 0

A-79-6、17~48拡大図



都市再生機構
茨成地或支社

萱丸地区画地原子図 (A工区)

街区番号	A - 7 9
街区面積	
画地面積	

座 標 一 覧 表

測 点 名	X 座 標	Y 座 標
A-79. 1	3166. 790	19812. 154
A-79. 2	3163. 823	19811. 706
A-79. 3	2959. 813	19962. 171
A-79. 4	2958. 203	19964. 703
A-79. 5	2951. 721	19997. 081
A-79. 6	2955. 683	19997. 894
A-79. 7	2975. 240	20001. 908
A-79. 8	2994. 819	20005. 857
A-79. 9	3014. 420	20009. 777
A-79. 10	3092. 860	20025. 423
A-79. 11	3112. 493	20029. 237
A-79. 12	3185. 364	20043. 772
A-79. 13	3189. 763	20020. 587
A-79. 14	3190. 130	20018. 654
A-79. 15	3191. 001	20014. 816
A-79. 16	3192. 008	20011. 012
A-79. 17	3193. 150	20007. 246
A-79. 18	3194. 425	20003. 523
A-79. 19	3195. 832	19999. 848
A-79. 20	3197. 368	19996. 225
A-79. 21	3199. 033	19992. 659
A-79. 22	3200. 824	19989. 155
A-79. 23	3202. 738	19985. 716
A-79. 24	3204. 773	19982. 348
A-79. 25	3206. 927	19979. 055
A-79. 26	3209. 197	19975. 840
A-79. 27	3211. 580	19972. 708
A-79. 28	3214. 073	19969. 663
A-79. 29	3216. 673	19966. 709
A-79. 30	3219. 376	19963. 849
A-79. 31	3222. 180	19961. 088
A-79. 32	3225. 080	19958. 427
A-79. 33	3228. 073	19955. 872
A-79. 34	3231. 155	19953. 425
A-79. 35	3232. 738	19952. 257
A-79. 36	3255. 240	19935. 660
A-79. 37	3255. 688	19932. 693
A-79. 38	3151. 068	19821. 114
A-79. 39	3130. 175	19836. 523
A-79. 40	3119. 165	19844. 644
A-79. 41	3110. 038	19851. 375
A-79. 42	3072. 550	19879. 024
A-79. 43	3027. 666	19912. 127
A-79. 44	3066. 296	19964. 505
A-79. 45	3204. 160	19862. 825
A-79. 46	3111. 180	19931. 401
A-79. 47	3148. 668	19903. 752
A-79. 48	3157. 795	19897. 021
A-79. 49	3168. 805	19888. 900
A-79. 50	3189. 698	19873. 491
A-79. 51	3171. 326	19848. 580
A-79. 52	3167. 389	19843. 242
A-79. 53	3185. 788	19837. 914
A-79. 54	3181. 851	19832. 576
A-79. 55	3146. 330	19905. 476
A-79. 56	3167. 464	19929. 131
A-79. 57	3222. 906	19888. 242
A-79. 58	3139. 392	19910. 593

測 点 名	X 座 標	Y 座 標
A-79. 59	3086. 782	19949. 395
A-79. 60	3055. 759	20018. 023
A-79. 61	3060. 747	19992. 689
A-79. 62	3089. 974	19947. 041
A-79. 63	3051. 344	19894. 664
K4	2967. 623	19986. 412
K5	2970. 573	19974. 962
K6	2976. 173	19967. 099
K7	2982. 709	19969. 514
K8	2983. 842	19955. 514
K12	2993. 827	19957. 517
K14	2995. 771	19956. 592
K15	2996. 761	19954. 847
K16	2997. 843	19953. 201
K17	2999. 048	19951. 593
K18	3000. 354	19950. 075
K19	3001. 750	19948. 626
K20	3002. 730	19947. 717
K21	3003. 204	19947. 303
K22	3004. 726	19946. 080
K23	3011. 564	19941. 043
K24	3012. 886	19940. 069
K25	3022. 131	19933. 239
K26	3022. 599	19933. 874
K27	3013. 985	19922. 218
K28	3031. 493	19945. 946
K29	3043. 315	19953. 565
P2	3041. 053	20015. 089
P6	2964. 995	19999. 805
P8	2954. 376	19983. 821
P9	2957. 329	19969. 070
P12	2968. 984	19979. 582
P13	2969. 492	19977. 718
P14	2970. 150	19975. 889
P15	2970. 951	19974. 119
P16	2971. 885	19972. 406
P17	2972. 949	19970. 791
P18	2974. 129	19969. 248
P19	2975. 427	19967. 806
P21	2976. 846	19966. 481
P22	2978. 370	19965. 273
P23	2984. 990	19960. 366
P24	2985. 334	19957. 376
P25	2985. 007	19956. 993
P27	2979. 802	19950. 061
P28	2988. 659	19951. 928
P29	2989. 851	19953. 420
P30	2991. 102	19954. 860
P32	2993. 930	19965. 182
P33	2992. 752	19964. 336
P34	2989. 743	19964. 330
P36	2981. 209	19970. 685
P37	2979. 794	19971. 963
P38	2978. 519	19973. 381
P39	2977. 410	19974. 927
P40	2976. 452	19976. 571
P41	2975. 652	19978. 303
P42	2975. 096	19979. 986

測 点 名	X 座 標	Y 座 標
P43	2975. 060	19980. 110
P44	2974. 637	19981. 967
P45	2972. 535	19992. 557
P46	2974. 207	19995. 057
P47	2986. 607	19997. 565
P48	2999. 026	20000. 069
P49	3001. 531	19998. 401
P50	3003. 051	19990. 702
P51	3002. 064	19990. 503
P52	3003. 038	19985. 597
P53	3004. 018	19985. 796
P54	3006. 473	19973. 309
P55	3005. 007	19970. 683
P56	3002. 406	19969. 699
P57	3000. 629	19968. 958
P58	2998. 894	19968. 124
P59	2997. 190	19967. 224
P60	2995. 536	19966. 234
P61	2994. 326	19965. 443
P62	2990. 833	19983. 157
P63	2989. 513	19982. 897
P64	2992. 427	19956. 226
P67	2994. 897	19958. 387
P68	2995. 301	19958. 744
P69	2996. 829	19959. 875
P70	2998. 399	19960. 947
P71	3000. 034	19961. 931
P72	3001. 716	19962. 820
P73	3003. 447	19963. 622
P74	3005. 207	19964. 343
P75	3007. 278	19965. 126
P76	3010. 099	19964. 106
P77	3011. 162	19962. 535
P78	3012. 344	19961. 034
P79	3013. 644	19959. 601
P80	3014. 119	19959. 144
P81	3015. 043	19958. 249
P82	3016. 537	19957. 011
P83	3022. 229	19952. 780
P85	3035. 525	19942. 988
P88	3044. 462	19955. 125
P89	3044. 842	19955. 751
P90	3035. 512	19953. 088
P91	3032. 545	19952. 639
P93	3009. 098	20002. 083
P94	3007. 418	19999. 582
P95	3009. 571	19988. 652
P96	3012. 063	19975. 995
P97	3012. 221	19975. 187
P98	3012. 639	19973. 320
P99	3013. 182	19971. 495
P100	3013. 891	19969. 731
P101	3014. 764	19968. 037
P102	3015. 273	19967. 170
P103	3015. 730	19966. 495
P104	3016. 844	19965. 009
P105	3018. 133	19963. 609
P106	3019. 530	19962. 316



測 点 名	X 座 標	Y 座 標
P107	3021. 033	19961. 145
P108	3022. 188	19960. 288
P109	3027. 302	19967. 218
P110	3027. 784	19968. 085
P111	3028. 115	19969. 026
P112	3028. 277	19969. 981
P113	3028. 304	19970. 977
P114	3028. 257	19971. 430
P115	3026. 853	19978. 543
P116	3026. 785	19978. 889
P117	3024. 361	19991. 163
P118	3024. 286	19991. 556
P120	3021. 723	20004. 605
P121	3034. 335	20007. 124
P122	3036. 842	20005. 463
P123	3038. 128	19998. 963
P124	3037. 143	19998. 767
P125	3038. 116	19993. 860
P126	3039. 097	19994. 054
P127	3041. 565	19981. 445
P128	3042. 814	19975. 086
P129	3043. 118	19973. 204
P130	3043. 280	19971. 307
P131	3043. 255	19969. 396
P132	3043. 068	19967. 500
P133	3042. 695	19965. 639
P134	3042. 579	19965. 205
P135	3042. 174	19963. 803
P136	3041. 463	19962. 043
P137	3040. 609	19960. 339
P138	3039. 620	19958. 711
P139	3038. 452	19957. 084
P140	3043. 492	20002. 767
P141	3045. 924	19990. 411
P143	3048. 349	19978. 055
P144	3048. 864	19975. 457
P145	3049. 140	19973. 539
P146	3049. 275	19971. 605
P147	3049. 282	19969. 670
P148	3049. 170	19967. 736
P154	3003. 413	19930. 015
P155	2992. 291	19938. 217
P159	3045. 501	19956. 769
P160	3046. 428	19958. 472
P161	3047. 235	19960. 236
P162	3047. 915	19962. 053
P163	3048. 461	19963. 921
P164	3048. 884	19965. 812
P165	3049. 036	19966. 885
P167	2984. 633	19946. 501
P169	2976. 835	19949. 617
P170	2966. 809	19957. 011
P173	3060. 627	19993. 297
P174	3058. 194	20005. 657
P175	3063. 060	19980. 941
P176	3054. 561	19948. 594
P177	3045. 181	19935. 876
P178	3036. 282	19923. 810
P179	2985. 082	19943. 534

都市再生機構 茨城地域支社

S = 1 : 8 0 0

萱丸地区画地原子図 (A工区)

街区番号	A - 8 0
街区面積	3 5 6 6 . 6 4
画地面積	3 5 6 6 . 6 3

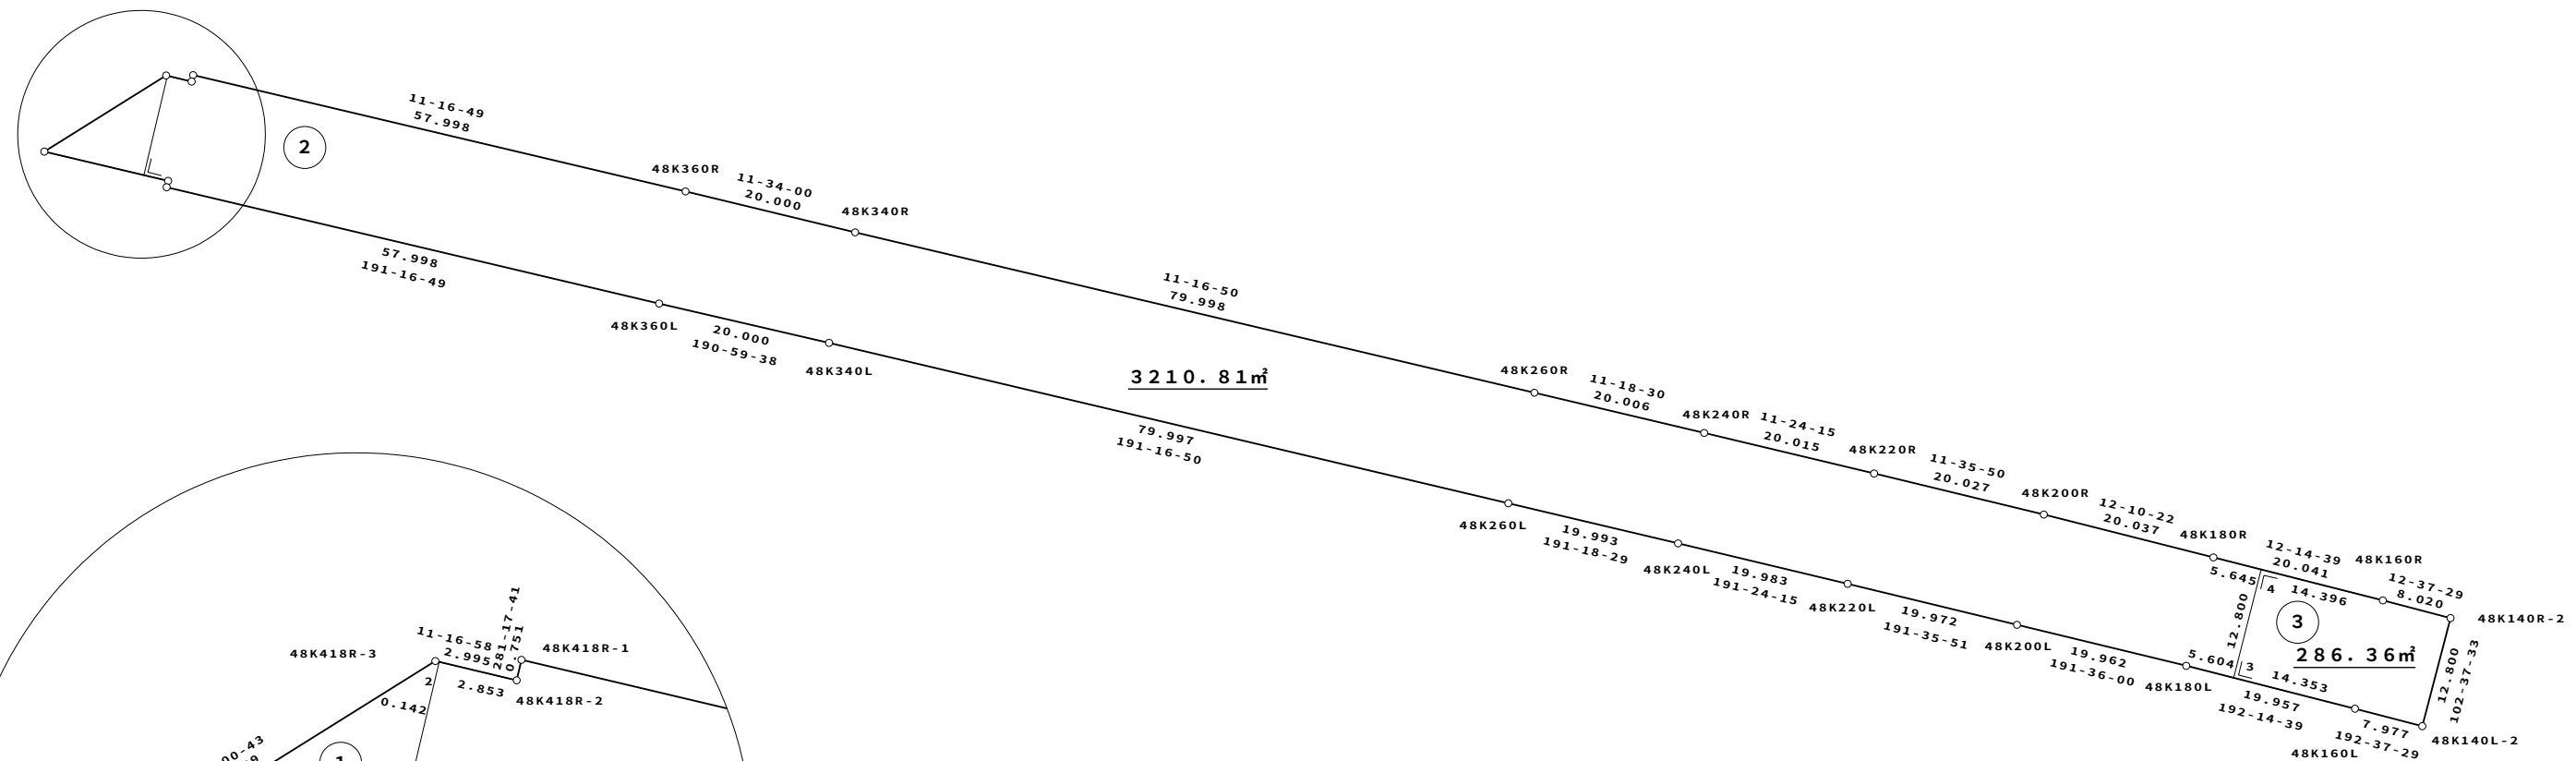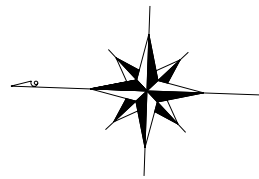

拡大図 1/250

座 標 リ ス ト		
点 名	X	Y
48K140L-2	2908.036	19991.823
48K140R-2	2905.238	20004.313
48K160L	2915.820	19993.567
48K160R	2913.064	20006.066
48K180L	2935.324	19997.799
48K180R	2932.650	20010.316
48K200L	2954.879	20001.813
48K200R	2952.236	20014.541
48K220L	2974.442	20005.828
48K220R	2971.854	20018.567
48K240L	2994.031	20009.779
48K240R	2991.474	20022.525
48K260L	3013.636	20013.700
48K260R	3011.092	20026.448

座 標 リ ス ト		
点 名	X	Y
48K340L	3092.087	20029.348
48K340R	3089.544	20042.097
48K360L	3111.720	20033.162
48K360R	3109.138	20046.107
48K418L-1	3168.598	20044.507
48K418L-2	3168.451	20045.242
48K418L-3	3182.754	20048.095
48K418R-1	3166.015	20057.452
48K418R-2	3166.162	20056.716
48K418R-3	3169.099	20057.302
A-80.1	3171.249	20045.800
A-80.2	3168.960	20057.274
A-80.3	2929.847	19996.611
A-80.4	2927.133	20009.119



凡 例

1 . 2 3 m ²	座 標 面 積
1 . 2 3 m ²	2 位 倍 横 距 面 積

S = 1 : 5 0 0

萱丸地区画地原子図 (A工区)

街区番号	A－8 1
街区面積	4 9 3 5 . 4 3
画地面積	4 9 3 3 . 3 6

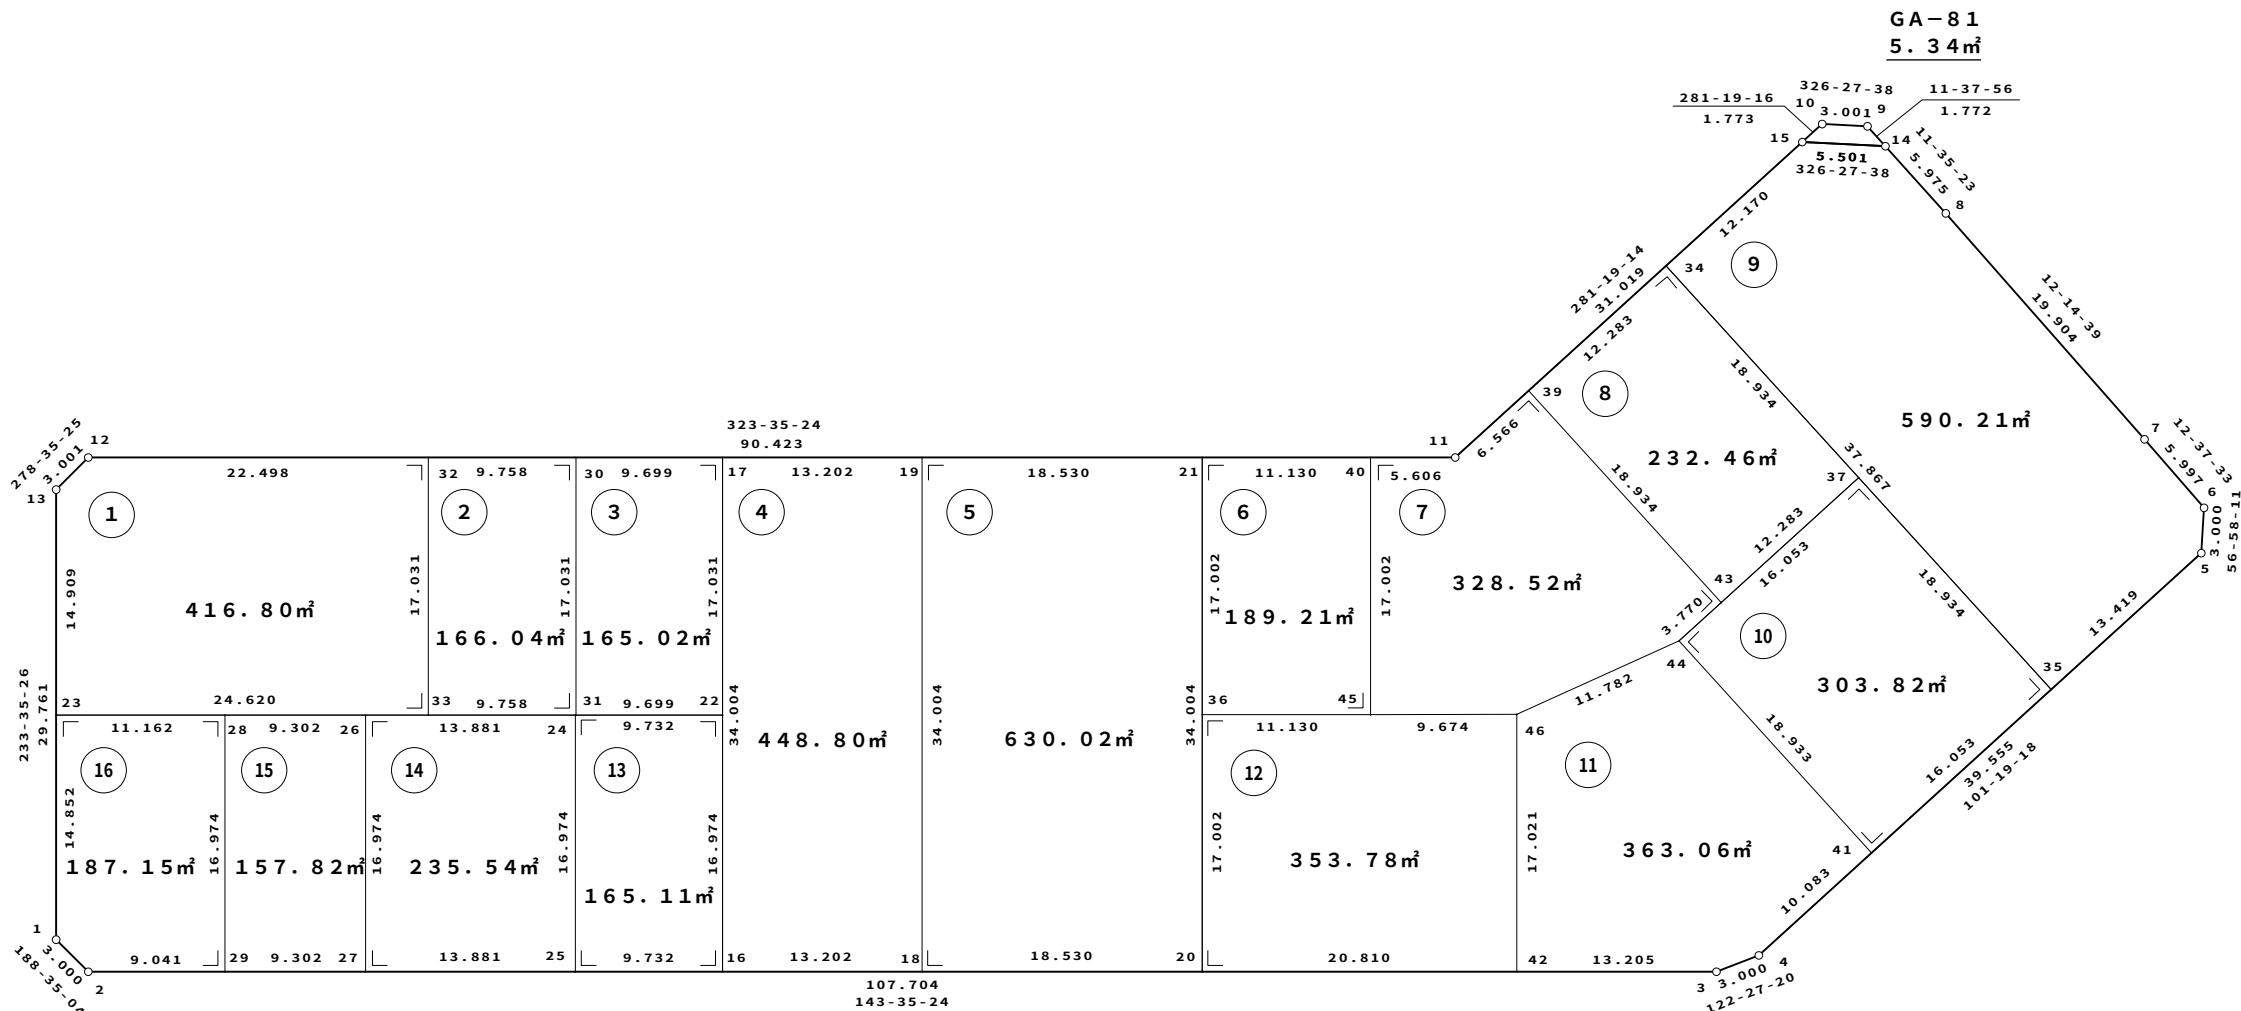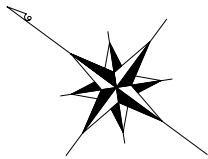

座 標 リ ス ト		
点 名	X	Y
A-81.1	3008.646	19879.083
A-81.2	3005.679	19878.636
A-81.3	2919.001	19942.564
A-81.4	2917.391	19945.096
A-81.5	2909.625	19983.881
A-81.6	2911.261	19986.397
A-81.7	2917.112	19987.707
A-81.8	2936.563	19991.928
A-81.9	2944.152	19993.486
A-81.10	2946.653	19991.828
A-81.11	2953.090	19959.674
A-81.12	3025.862	19906.002
A-81.13	3026.311	19903.035
A-81.14	2942.416	19993.129
A-81.15	2947.001	19990.089

座 標 リ ス ト		
点 名	X	Y
A-81.16	2971.913	19903.539
A-81.17	2992.097	19930.906
A-81.18	2961.289	19911.375
A-81.19	2981.472	19938.742
A-81.20	2946.376	19922.374
A-81.21	2966.559	19949.740
A-81.22	2981.988	19917.199
A-81.23	3017.461	19891.036
A-81.24	2989.820	19911.423
A-81.25	2979.745	19897.763
A-81.26	3000.992	19903.183
A-81.27	2990.917	19889.523
A-81.28	3008.478	19897.662
A-81.29	2998.403	19884.002
A-81.30	2999.902	19925.149

座 標 リ ス ト		
点 名	X	Y
A-81.31	2989.794	19911.442
A-81.32	3007.756	19919.356
A-81.33	2997.647	19905.650
A-81.34	2949.390	19978.157
A-81.35	2912.260	19970.723
A-81.36	2956.467	19936.057
A-81.37	2930.825	19974.440
A-81.39	2951.801	19966.113
A-81.40	2957.602	19956.347
A-81.41	2915.411	19954.983
A-81.42	2929.628	19934.726
A-81.43	2933.236	19962.396
A-81.44	2933.976	19958.699
A-81.45	2947.510	19942.664
A-81.46	2939.736	19948.421

凡 例



1. 2 3 m ²	座 標 面 積
1. 2 3 m ²	2 位 倍 横 距 面 積

都市再生機構 茨城地域支社

S=1:500

萱丸地区画地原子図 (A工区)

街区番号	A-82
街区面積	5460.16
画地面積	5458.45

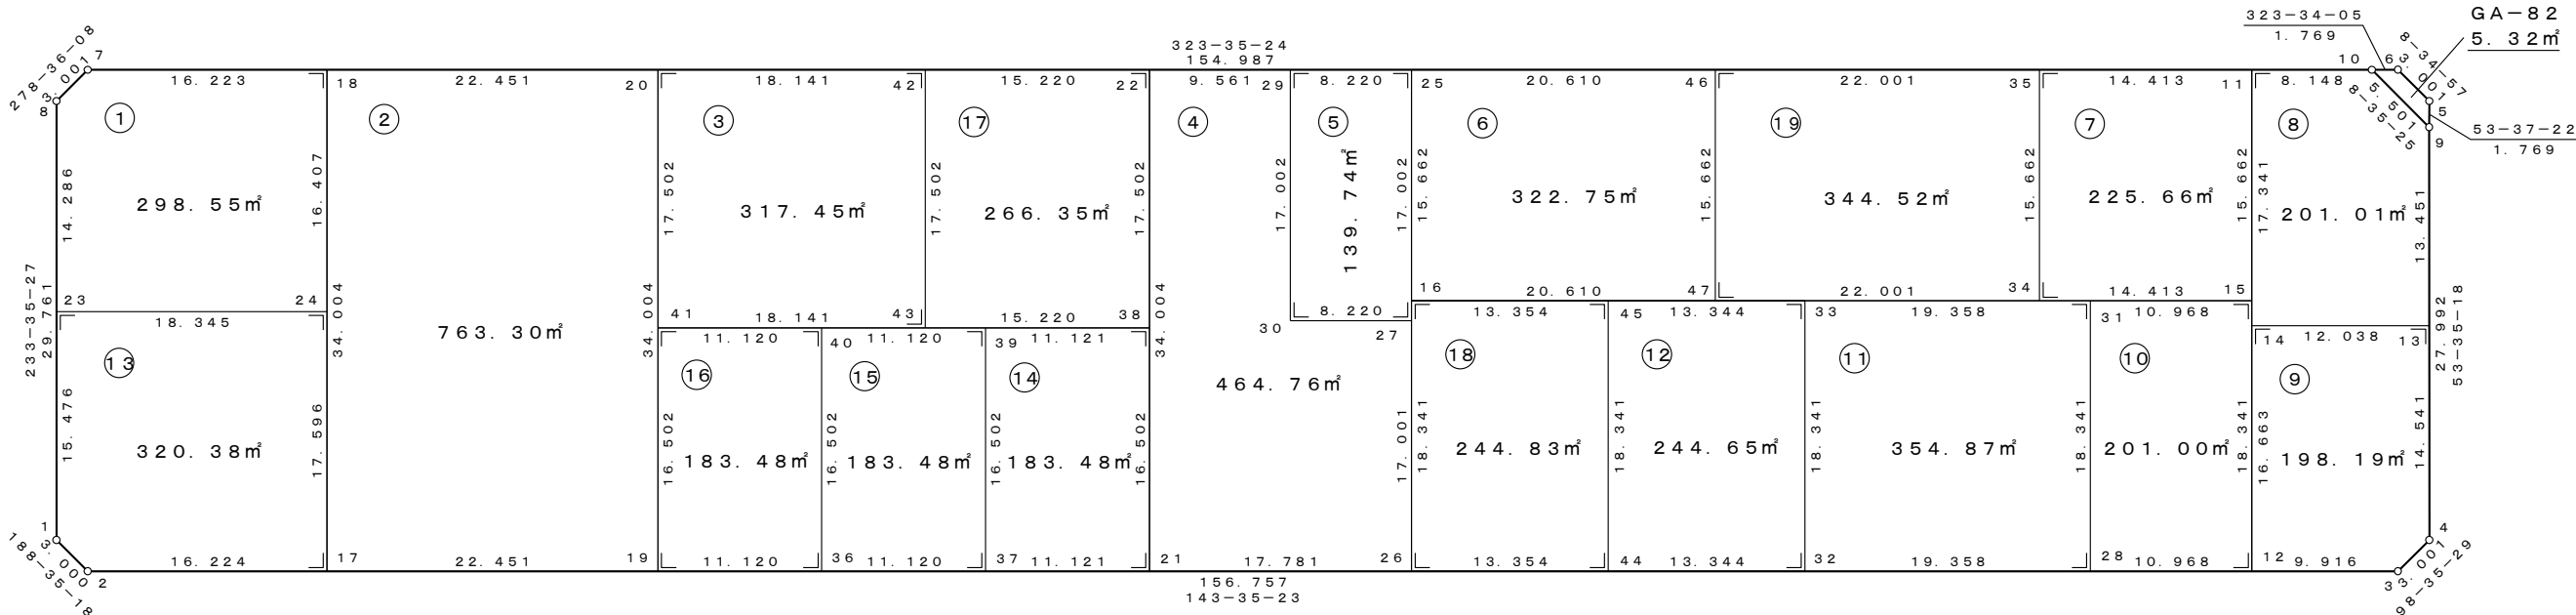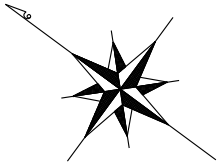

座 標 一 覧 表

測 点 名	X	座 標	Y	座 標
A-82. 1	3143.046	19779.959		
A-82. 2	3140.079	19779.511		
A-82. 3	3013.923	19872.556		
A-82. 4	3013.475	19875.523		
A-82. 5	3031.139	19899.474		
A-82. 6	3034.107	19899.921		
A-82. 7	3160.261	19806.877		
A-82. 8	3160.710	19803.910		
A-82. 9	3030.090	19898.049		
A-82. 10	3035.530	19898.871		
A-82. 11	3042.087	19894.035		
A-82. 12	3021.904	19866.670		
A-82. 13	3022.106	19887.225		
A-82. 14	3031.794	19880.080		
A-82. 15	3032.790	19881.430		
A-82. 16	3078.682	19847.583		
A-82. 17	3127.022	19789.141		
A-82. 18	3147.206	19816.506		
A-82. 19	3108.954	19802.467		
A-82. 20	3129.137	19829.833		
A-82. 21	3082.106	19822.268		
A-82. 22	3102.289	19849.634		
A-82. 23	3152.231	19792.413		

測 点 名	X	座 標	Y	座 標
A-82. 24	3137.467	19803.302		
A-82. 25	3087.979	19860.188		
A-82. 26	3067.796	19832.822		
A-82. 27	3077.887	19846.505		
A-82. 28	3030.730	19860.160		
A-82. 29	3094.594	19855.309		
A-82. 30	3084.502	19841.626		
A-82. 31	3041.617	19874.920		
A-82. 32	3046.309	19848.669		
A-82. 33	3057.196	19863.430		
A-82. 34	3044.389	19872.876		
A-82. 35	3053.686	19885.480		
A-82. 36	3100.005	19809.067		
A-82. 37	3091.056	19815.667		
A-82. 38	3091.900	19835.549		
A-82. 39	3100.851	19828.948		
A-82. 40	3109.800	19822.348		
A-82. 41	3118.749	19815.747		
A-82. 42	3114.538	19840.600		
A-82. 43	3104.149	19826.515		
A-82. 44	3057.049	19840.749		
A-82. 45	3067.935	19855.510		
A-82. 46	3071.392	19872.421		
A-82. 47	3062.096	19859.817		



凡 例

1. 23m	座標面積
1. 23m	2位倍横距面積

S=1:600

萱丸地区画地原子図 (A工区)

街区番号	A-83-1
街区面積	2665.49
画地面積	2665.44

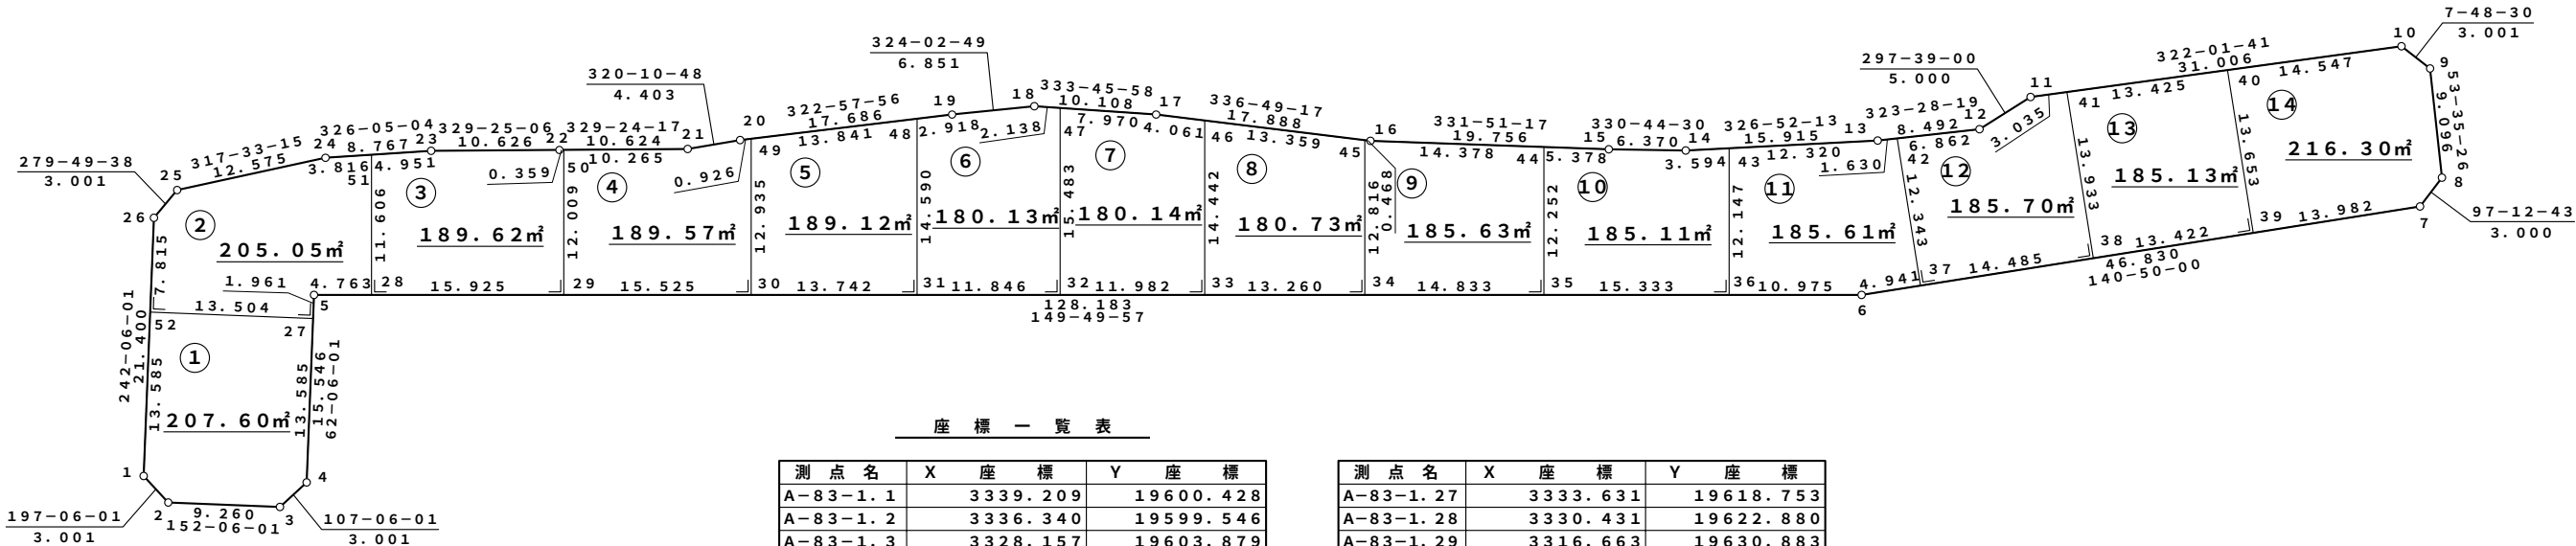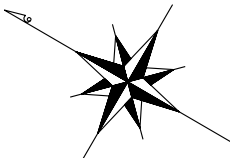

座 標 一 覧 表

測 点 名	X 座 標	Y 座 標
A-83-1.1	3339.209	19600.428
A-83-1.2	3336.340	19599.546
A-83-1.3	3328.157	19603.879
A-83-1.4	3327.274	19606.747
A-83-1.5	3334.549	19620.487
A-83-1.6	3223.726	19684.902
A-83-1.7	3187.419	19714.479
A-83-1.8	3187.042	19717.456
A-83-1.9	3192.441	19724.776
A-83-1.10	3195.414	19725.184
A-83-1.11	3219.857	19706.107
A-83-1.12	3222.177	19701.677
A-83-1.13	3229.002	19696.623
A-83-1.14	3242.329	19687.925
A-83-1.15	3247.886	19684.812
A-83-1.16	3265.306	19675.493
A-83-1.17	3281.750	19668.452
A-83-1.18	3290.817	19663.984
A-83-1.19	3296.362	19659.962
A-83-1.20	3310.480	19649.310
A-83-1.21	3313.862	19646.490
A-83-1.22	3323.007	19641.083
A-83-1.23	3332.155	19635.677
A-83-1.24	3339.431	19630.785
A-83-1.25	3348.710	19622.298
A-83-1.26	3349.222	19619.341

測 点 名	X 座 標	Y 座 標
A-83-1.27	3333.631	19618.753
A-83-1.28	3330.431	19622.880
A-83-1.29	3316.663	19630.883
A-83-1.30	3303.241	19638.684
A-83-1.31	3291.360	19645.590
A-83-1.32	3281.118	19651.543
A-83-1.33	3270.759	19657.564
A-83-1.34	3259.295	19664.228
A-83-1.35	3246.471	19671.682
A-83-1.36	3233.215	19679.387
A-83-1.37	3219.896	19688.023
A-83-1.38	3208.665	19697.171
A-83-1.39	3198.259	19705.648
A-83-1.40	3206.882	19716.234
A-83-1.41	3217.465	19707.974
A-83-1.42	3227.692	19697.593
A-83-1.43	3239.319	19689.889
A-83-1.44	3252.628	19682.275
A-83-1.45	3265.736	19675.309
A-83-1.46	3278.017	19670.050
A-83-1.47	3288.899	19664.929
A-83-1.48	3298.692	19658.204
A-83-1.49	3309.741	19649.868
A-83-1.50	3322.698	19641.266
A-83-1.51	3336.264	19632.914
A-83-1.52	3345.565	19612.434



凡 例

1.23m²	座標面積
1.23m²	2位倍横距面積

S=1：500

萱丸地区画地原子図 (A工区)

街区番号	A-83-2
街区面積	1062.65
画地面積	1062.62

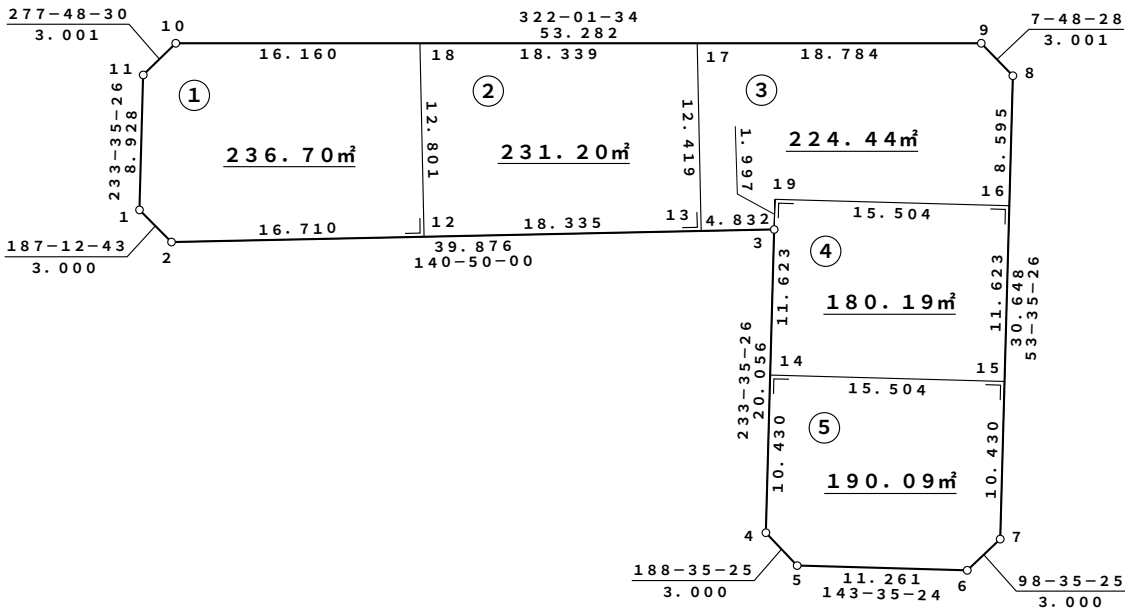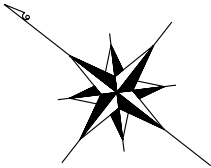

座 標 一 覧 表

測 点 名	X	座 標	Y	座 標
A-83-2.1		3182.445		19721.332
A-83-2.2		3179.468		19720.956
A-83-2.3		3148.552		19746.141
A-83-2.4		3136.648		19730.000
A-83-2.5		3133.681		19729.552
A-83-2.6		3124.618		19736.236
A-83-2.7		3124.170		19739.203
A-83-2.8		3142.361		19763.868
A-83-2.9		3145.334		19764.276
A-83-2.10		3187.336		19731.491
A-83-2.11		3187.744		19728.518
A-83-2.12		3166.513		19731.509
A-83-2.13		3152.298		19743.089
A-83-2.14		3142.838		19738.394
A-83-2.15		3130.361		19747.596
A-83-2.16		3137.259		19756.950
A-83-2.17		3160.141		19752.718
A-83-2.18		3174.598		19741.434
A-83-2.19		3149.737		19747.748



凡 例

1. 23m²	座標面積
1. 23m²	2位倍横距面積

S=1：500

萱丸地区画地原子図 (A工区)

街区番号	A-83-3
街区面積	1133.54
画地面積	1133.52

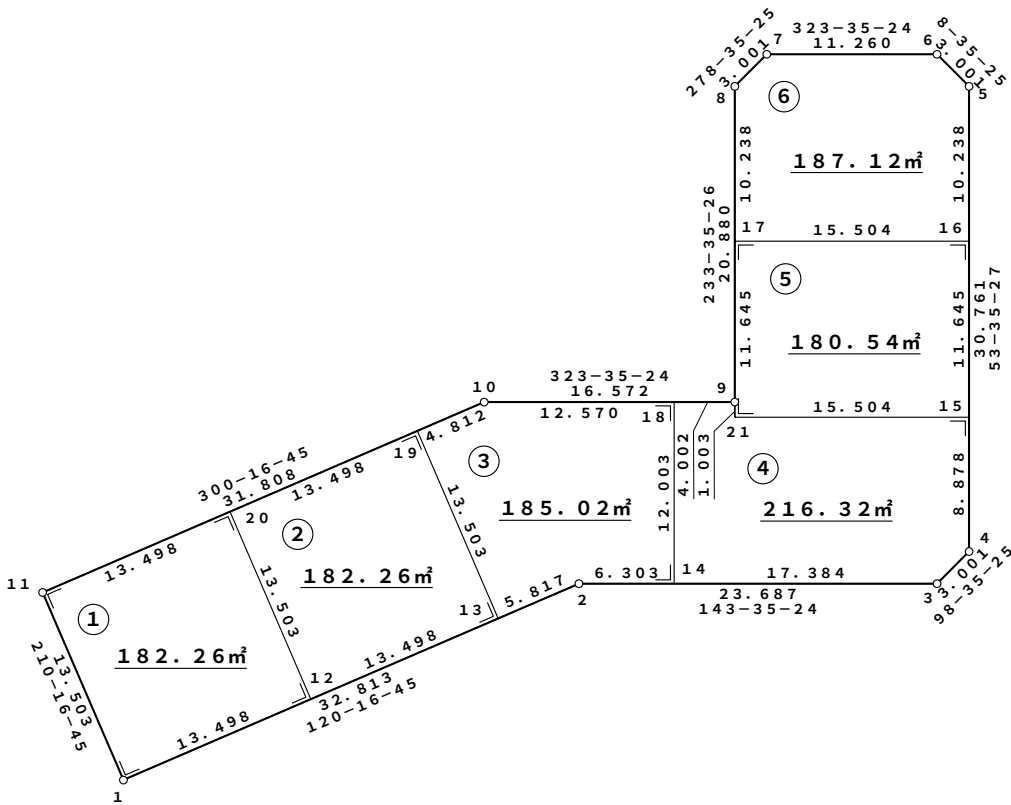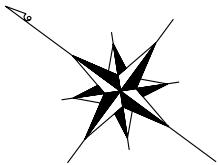

座 標 一 覧 表

測 点 名	X 座 標	Y 座 標
A-83-3.1	3135.888	19660.838
A-83-3.2	3119.343	19689.175
A-83-3.3	3100.280	19703.235
A-83-3.4	3099.832	19706.202
A-83-3.5	3118.090	19730.958
A-83-3.6	3121.057	19731.406
A-83-3.7	3130.119	19724.723
A-83-3.8	3130.567	19721.755
A-83-3.9	3118.174	19704.951
A-83-3.10	3131.511	19695.115
A-83-3.11	3147.549	19667.647
A-83-3.12	3129.082	19672.495
A-83-3.13	3122.276	19684.151
A-83-3.14	3114.270	19692.916
A-83-3.15	3105.101	19713.347
A-83-3.16	3112.013	19722.718
A-83-3.17	3124.491	19713.516
A-83-3.18	3121.395	19702.576
A-83-3.19	3133.937	19690.960
A-83-3.20	3140.743	19679.303
A-83-3.21	3117.579	19704.144



凡 例

1.23㎡	座標面積
1.23㎡	2位倍横距面積

S=1:600

萱丸地区画地原子図 (A工区)

街区番号	A-83-4
街区面積	3028.92
画地面積	3028.88

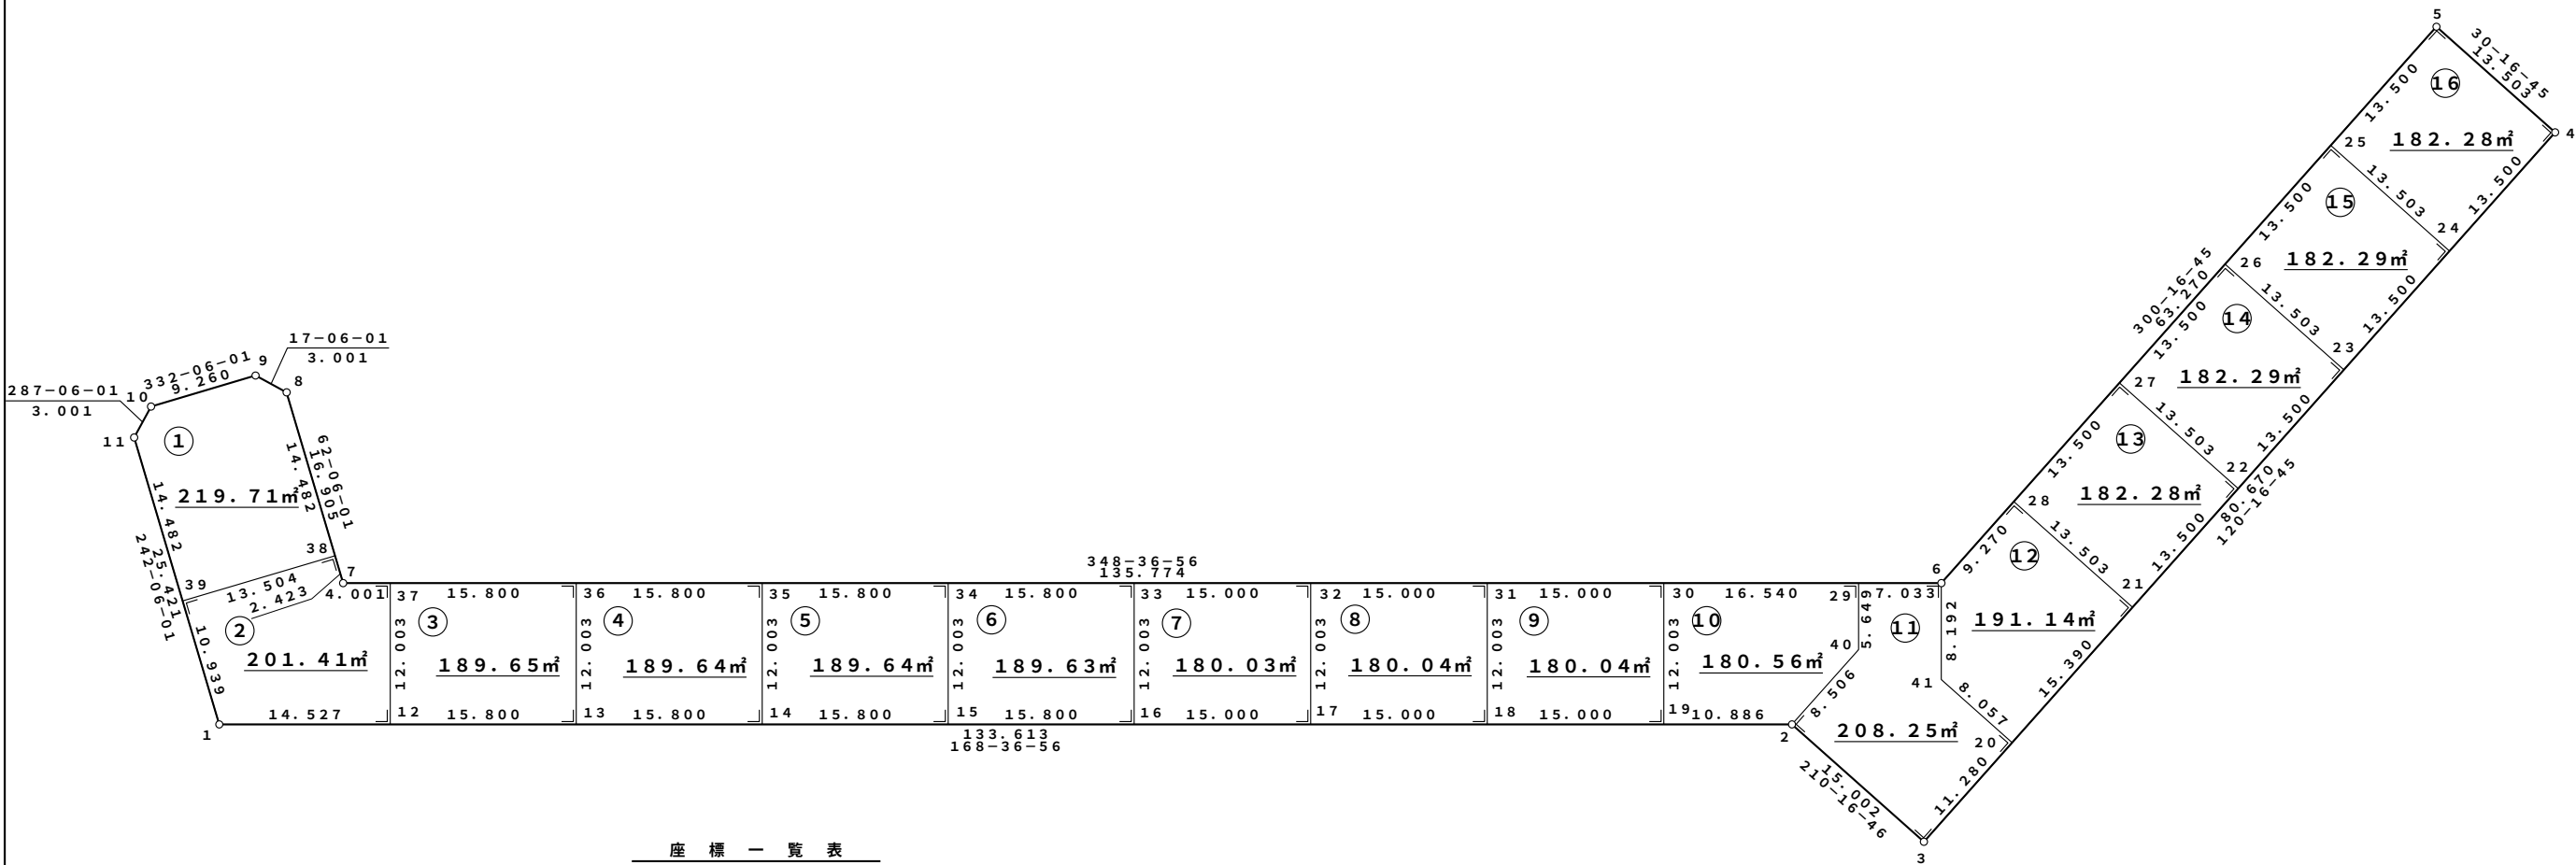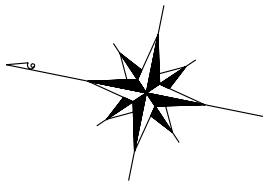

座 標 一 覧 表

測 点 名	X 座 標	Y 座 標
A-83-4.1	3322.520	19568.908
A-83-4.2	3191.536	19595.282
A-83-4.3	3178.581	19587.718
A-83-4.4	3137.905	19657.383
A-83-4.5	3149.566	19664.191
A-83-4.6	3181.468	19609.553
A-83-4.7	3314.570	19582.752
A-83-4.8	3322.480	19597.693
A-83-4.9	3325.349	19598.575
A-83-4.10	3333.532	19594.242
A-83-4.11	3334.415	19591.374
A-83-4.12	3308.278	19571.775
A-83-4.13	3292.789	19574.894
A-83-4.14	3277.300	19578.013
A-83-4.15	3261.811	19581.132
A-83-4.16	3246.322	19584.251
A-83-4.17	3231.617	19587.211
A-83-4.18	3216.912	19590.172
A-83-4.19	3202.207	19593.133
A-83-4.20	3172.893	19597.459
A-83-4.21	3165.133	19610.750

測 点 名	X 座 標	Y 座 標
A-83-4.22	3158.326	19622.408
A-83-4.23	3151.519	19634.066
A-83-4.24	3144.712	19645.725
A-83-4.25	3156.373	19652.533
A-83-4.26	3163.180	19640.875
A-83-4.27	3169.987	19629.216
A-83-4.28	3176.794	19617.558
A-83-4.29	3188.362	19608.165
A-83-4.30	3204.576	19604.900
A-83-4.31	3219.281	19601.939
A-83-4.32	3233.986	19598.978
A-83-4.33	3248.691	19596.017
A-83-4.34	3264.180	19592.899
A-83-4.35	3279.669	19589.780
A-83-4.36	3295.158	19586.661
A-83-4.37	3310.648	19583.542
A-83-4.38	3315.704	19584.894
A-83-4.39	3327.638	19578.575
A-83-4.40	3187.247	19602.627
A-83-4.41	3179.851	19601.522



凡 例

1. 23m ²	座標面積
1. 23m ²	2位倍横距面積

S=1：500

萱丸地区画地原子図 (A工区)

街区番号	A-83-5
街区面積	1110.46
画地面積	1110.43

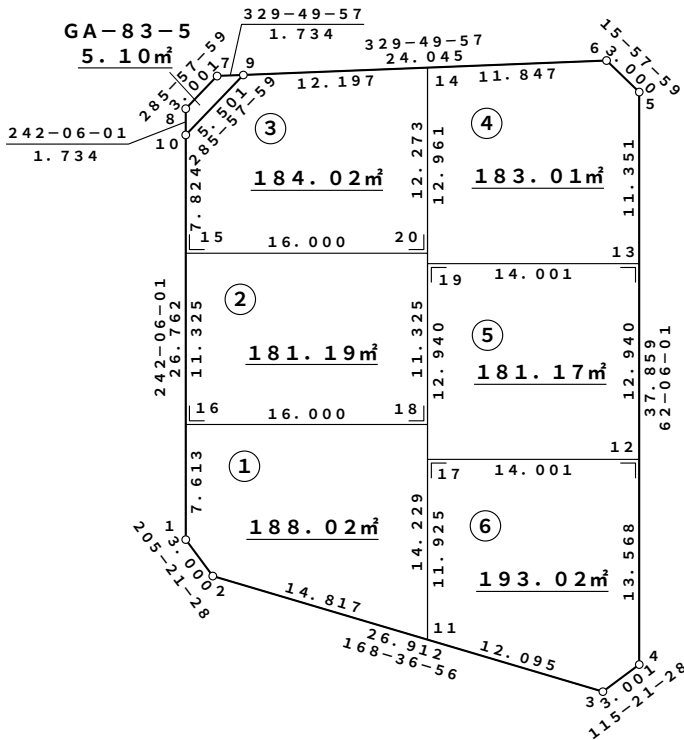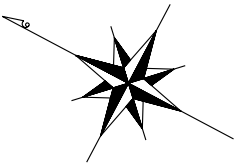

座 標 一 覧 表

測 点 名	X 座 標	Y 座 標
A-83-5.1	3312.239	19591.174
A-83-5.2	3309.528	19589.889
A-83-5.3	3283.145	19595.201
A-83-5.4	3281.860	19597.913
A-83-5.5	3299.575	19631.372
A-83-5.6	3302.460	19632.197
A-83-5.7	3324.747	19619.243
A-83-5.8	3325.572	19616.358
A-83-5.9	3323.248	19620.114
A-83-5.10	3324.761	19614.825
A-83-5.11	3295.003	19592.814
A-83-5.12	3288.209	19609.905
A-83-5.13	3294.264	19621.340
A-83-5.14	3312.703	19626.244
A-83-5.15	3321.100	19607.911
A-83-5.16	3315.801	19597.902
A-83-5.17	3300.583	19603.353
A-83-5.18	3301.661	19605.389
A-83-5.19	3306.638	19614.789
A-83-5.20	3306.960	19615.397



凡 例

1.23m²	座標面積
1.23m²	2位倍横距面積

S=1：500

萱丸地区画地原子図 (A工区)

街区番号	A-83-6
街区面積	1505.94
画地面積	1505.92

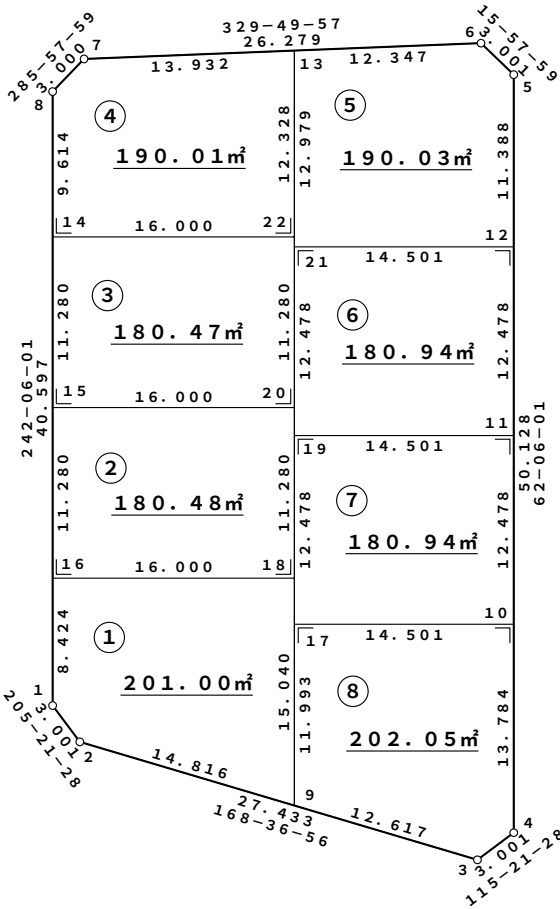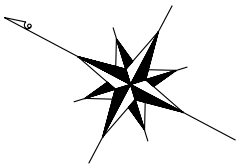

座標一覽表

測点名	X座標	Y座標
A-83-6.1	3275.426	19598.586
A-83-6.2	3272.714	19597.301
A-83-6.3	3245.821	19602.716
A-83-6.4	3244.536	19605.427
A-83-6.5	3267.992	19649.729
A-83-6.6	3270.877	19650.555
A-83-6.7	3293.597	19637.349
A-83-6.8	3294.422	19634.464
A-83-6.9	3258.190	19600.225
A-83-6.10	3250.986	19617.609
A-83-6.11	3256.825	19628.637
A-83-6.12	3262.663	19639.665
A-83-6.13	3281.552	19644.350
A-83-6.14	3289.924	19625.968
A-83-6.15	3284.646	19615.999
A-83-6.16	3279.368	19606.030
A-83-6.17	3263.801	19610.824
A-83-6.18	3265.227	19613.517
A-83-6.19	3269.640	19621.852
A-83-6.20	3270.506	19623.486
A-83-6.21	3275.479	19632.879
A-83-6.22	3275.784	19633.455



凡例

1.23m ²	座標面積
1.23m ²	2位倍横距面積

S=1：500

萱丸地区画地原子図 (A工区)

街区番号	A-83-7
街区面積	1874.98
画地面積	1874.93

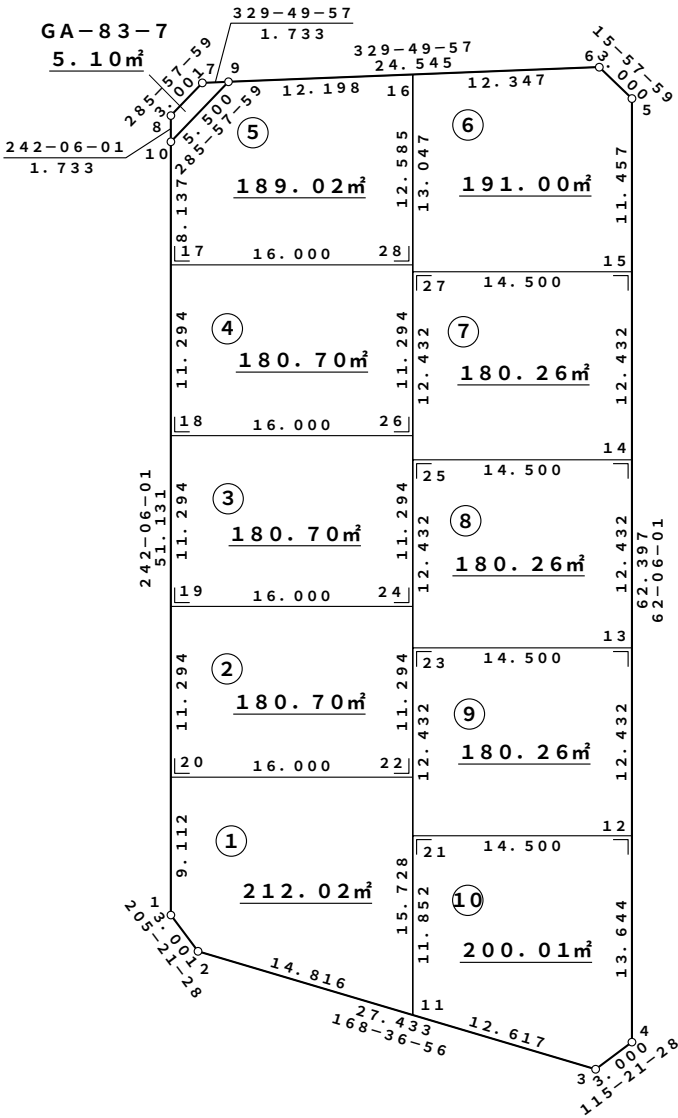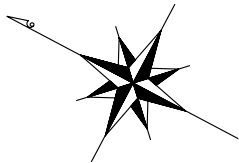

座 標 一 覧 表

測 点 名	X 座 標	Y 座 標
A-83-7. 1	3238.103	19606.102
A-83-7. 2	3235.391	19604.817
A-83-7. 3	3208.498	19610.232
A-83-7. 4	3207.213	19612.943
A-83-7. 5	3236.410	19668.087
A-83-7. 6	3239.295	19668.912
A-83-7. 7	3262.014	19655.707
A-83-7. 8	3262.839	19652.821
A-83-7. 9	3260.515	19656.578
A-83-7. 10	3262.028	19651.290
A-83-7. 11	3220.866	19607.741
A-83-7. 12	3213.598	19625.001
A-83-7. 13	3219.415	19635.988
A-83-7. 14	3225.232	19646.975
A-83-7. 15	3231.049	19657.962
A-83-7. 16	3249.969	19662.708
A-83-7. 17	3258.221	19644.099
A-83-7. 18	3252.936	19634.117
A-83-7. 19	3247.651	19624.136
A-83-7. 20	3242.366	19614.155
A-83-7. 21	3226.412	19618.216
A-83-7. 22	3228.226	19621.642
A-83-7. 23	3232.230	19629.203
A-83-7. 24	3233.511	19631.623
A-83-7. 25	3238.047	19640.190
A-83-7. 26	3238.796	19641.604
A-83-7. 27	3243.864	19651.177
A-83-7. 28	3244.080	19651.585


凡 例

1.23㎡	座標面積
1.23㎡	2位倍横距面積

S=1：500


萱丸地区画地原子図 (A工区)

街区番号	A-83-8
街区面積	2145.97
画地面積	2145.94

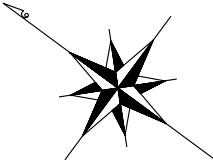

座 標 一 覧 表


測 点 名	X	座 標	Y	座 標
A-83-8.1	3200.780	19613.617		
A-83-8.2	3198.069	19612.332		
A-83-8.3	3185.292	19614.904		
A-83-8.4	3173.867	19634.473		
A-83-8.5	3174.027	19637.470		
A-83-8.6	3209.676	19685.806		
A-83-8.7	3212.653	19686.183		
A-83-8.8	3220.303	19679.951		
A-83-8.9	3230.432	19674.064		
A-83-8.10	3231.257	19671.179		
A-83-8.11	3228.933	19674.935		
A-83-8.12	3230.446	19669.647		
A-83-8.13	3184.275	19616.646		
A-83-8.14	3178.128	19643.030		
A-83-8.15	3184.623	19651.837		
A-83-8.16	3191.733	19661.477		
A-83-8.17	3199.624	19672.177		
A-83-8.18	3219.654	19680.480		
A-83-8.19	3226.278	19661.775		
A-83-8.20	3220.685	19651.212		
A-83-8.21	3215.197	19640.846		
A-83-8.22	3209.805	19630.661		
A-83-8.23	3204.466	19620.578		
A-83-8.24	3190.449	19627.999		
A-83-8.25	3192.757	19632.241		
A-83-8.26	3195.901	19638.023		
A-83-8.27	3198.034	19641.946		
A-83-8.28	3201.489	19648.104		
A-83-8.29	3203.941	19652.473		
A-83-8.30	3207.230	19658.336		
A-83-8.31	3210.496	19664.158		
A-83-8.32	3213.080	19668.763		

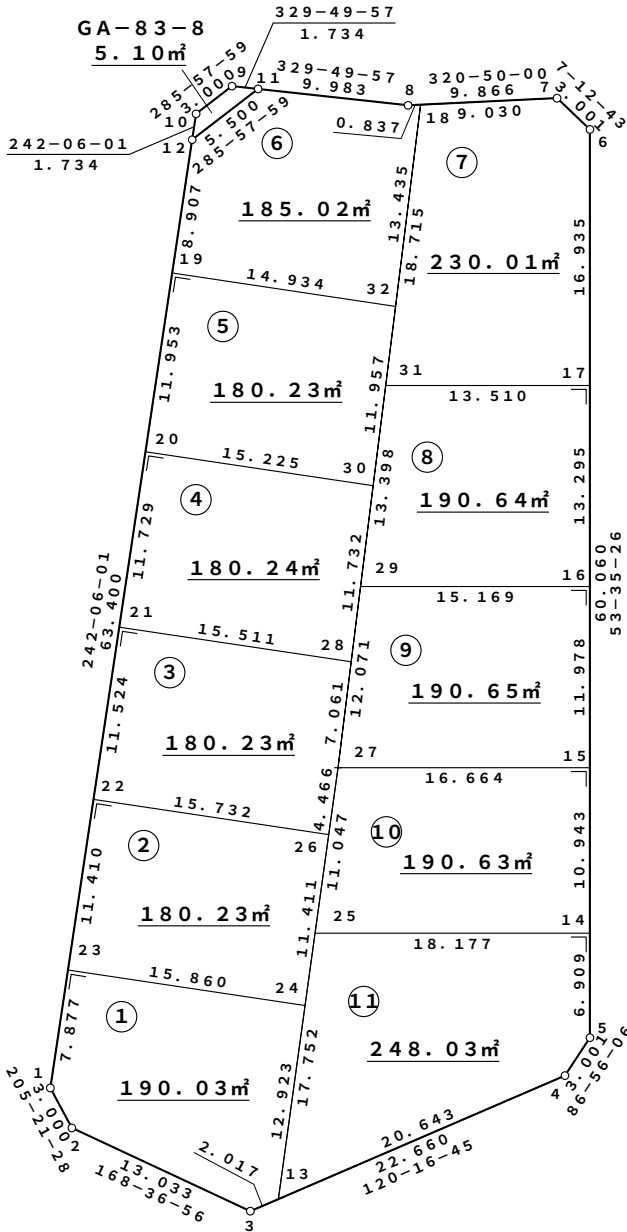

凡 例

1. 23m²	座標面積
1. 23m²	2位倍横距面積

(A工区)

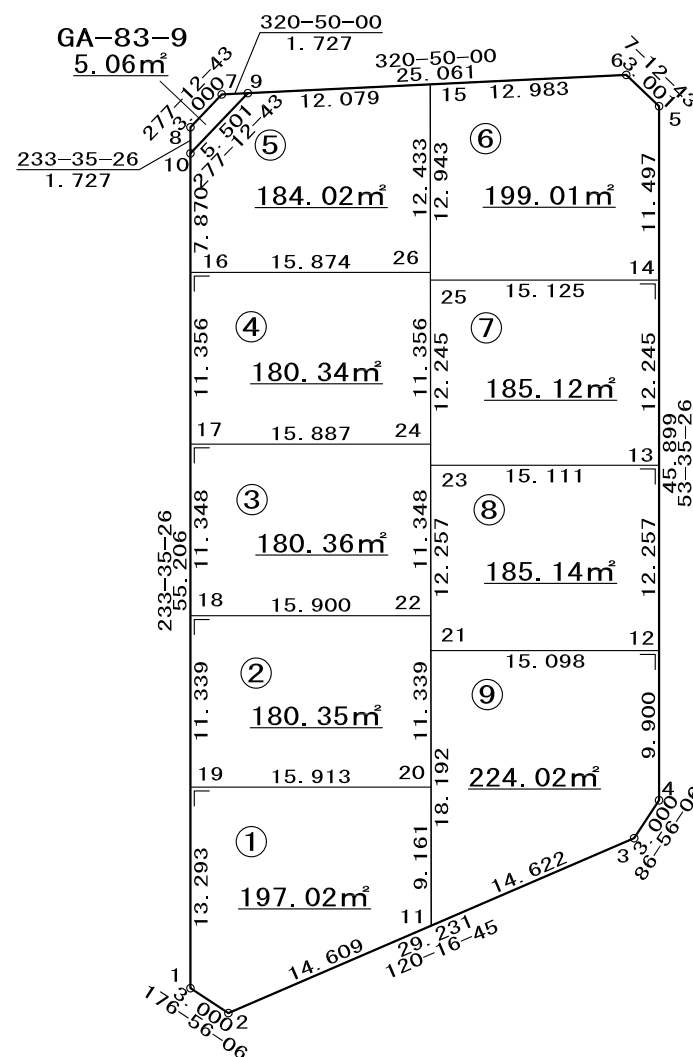

測 点 名	X 座 標	Y 座 標
A-83-9. 1	3171. 286	19643. 864
A-83-9. 2	3168. 290	19644. 024
A-83-9. 3	3153. 552	19669. 267
A-83-9. 4	3153. 712	19672. 263
A-83-9. 5	3180. 955	19709. 202
A-83-9. 6	3183. 932	19709. 579
A-83-9. 7	3204. 702	19692. 660
A-83-9. 8	3205. 079	19689. 683
A-83-9. 9	3203. 363	19693. 751
A-83-9. 10	3204. 054	19688. 293
A-83-9. 11	3160. 924	19656. 640
A-83-9. 12	3159. 588	19680. 231
A-83-9. 13	3166. 863	19690. 095
A-83-9. 14	3174. 131	19699. 950
A-83-9. 15	3193. 998	19701. 380
A-83-9. 16	3199. 382	19681. 959
A-83-9. 17	3192. 642	19672. 820
A-83-9. 18	3185. 906	19663. 687
A-83-9. 19	3179. 176	19654. 562
A-83-9. 20	3166. 370	19664. 007
A-83-9. 21	3171. 739	19671. 269
A-83-9. 22	3173. 110	19673. 125
A-83-9. 23	3179. 025	19681. 126
A-83-9. 24	3179. 856	19682. 250
A-83-9. 25	3186. 304	19690. 972
A-83-9. 26	3186. 607	19691. 382



1.23m ²	座標面積
1.23m ²	2位倍横距面積

S = 1 : 500

萱丸地区画地原子図

(A工区)

街区番号	A-83-10
街区面積	1479.44
画地面積	1479.42

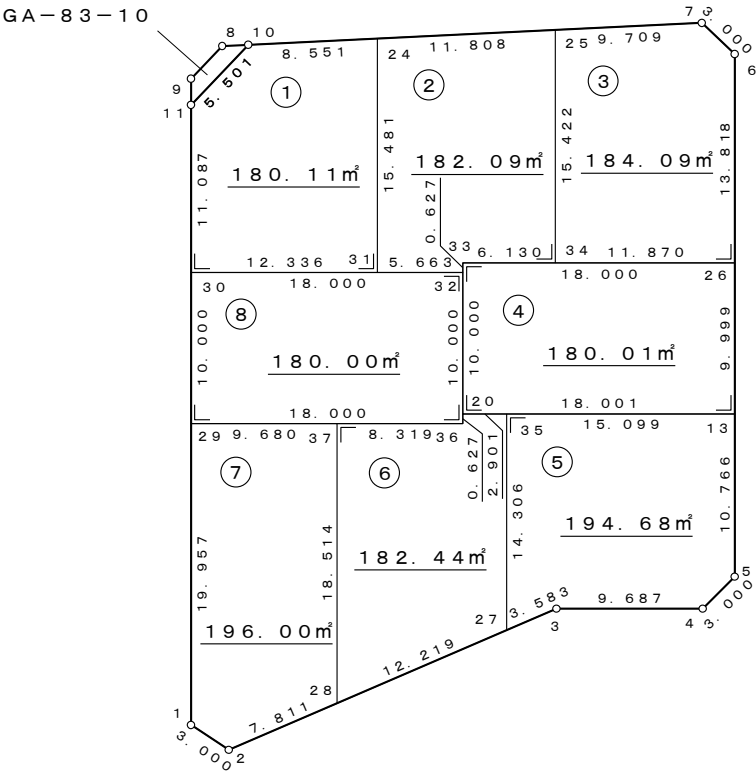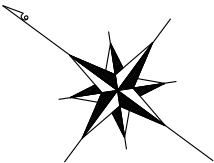

座 標 一 覧 表

測 点 名	X 座 標	Y 座 標
A-83-10. 1	3150.971	19678.657
A-83-10. 2	3147.975	19678.818
A-83-10. 3	3136.069	19699.210
A-83-10. 4	3128.273	19704.960
A-83-10. 5	3127.825	19707.927
A-83-10. 6	3148.353	19735.761
A-83-10. 7	3151.330	19736.138
A-83-10. 8	3175.981	19716.056
A-83-10. 9	3176.358	19713.079
A-83-10. 10	3174.642	19717.147
A-83-10. 11	3175.333	19711.689
A-83-10. 13	3134.215	19716.592
A-83-10. 20	3148.702	19705.907
A-83-10. 24	3168.012	19722.548
A-83-10. 25	3158.857	19730.006
A-83-10. 26	3140.151	19724.640
A-83-10. 27	3137.876	19696.116
A-83-10. 28	3144.037	19685.564
A-83-10. 29	3162.817	19694.718
A-83-10. 30	3168.752	19702.766
A-83-10. 31	3158.824	19710.089
A-83-10. 32	3154.265	19713.450
A-83-10. 33	3154.638	19713.955
A-83-10. 34	3149.704	19717.594
A-83-10. 35	3146.367	19707.629
A-83-10. 36	3148.330	19705.402
A-83-10. 37	3155.026	19700.464



凡 例

1. 23㎡	座標面積
1. 23㎡	2位倍横距面積

S = 1 : 5 0 0

萱丸地区画地原子図 (A工区)

街区番号	A－84
街区面積	3486.96
画地面積	3486.48

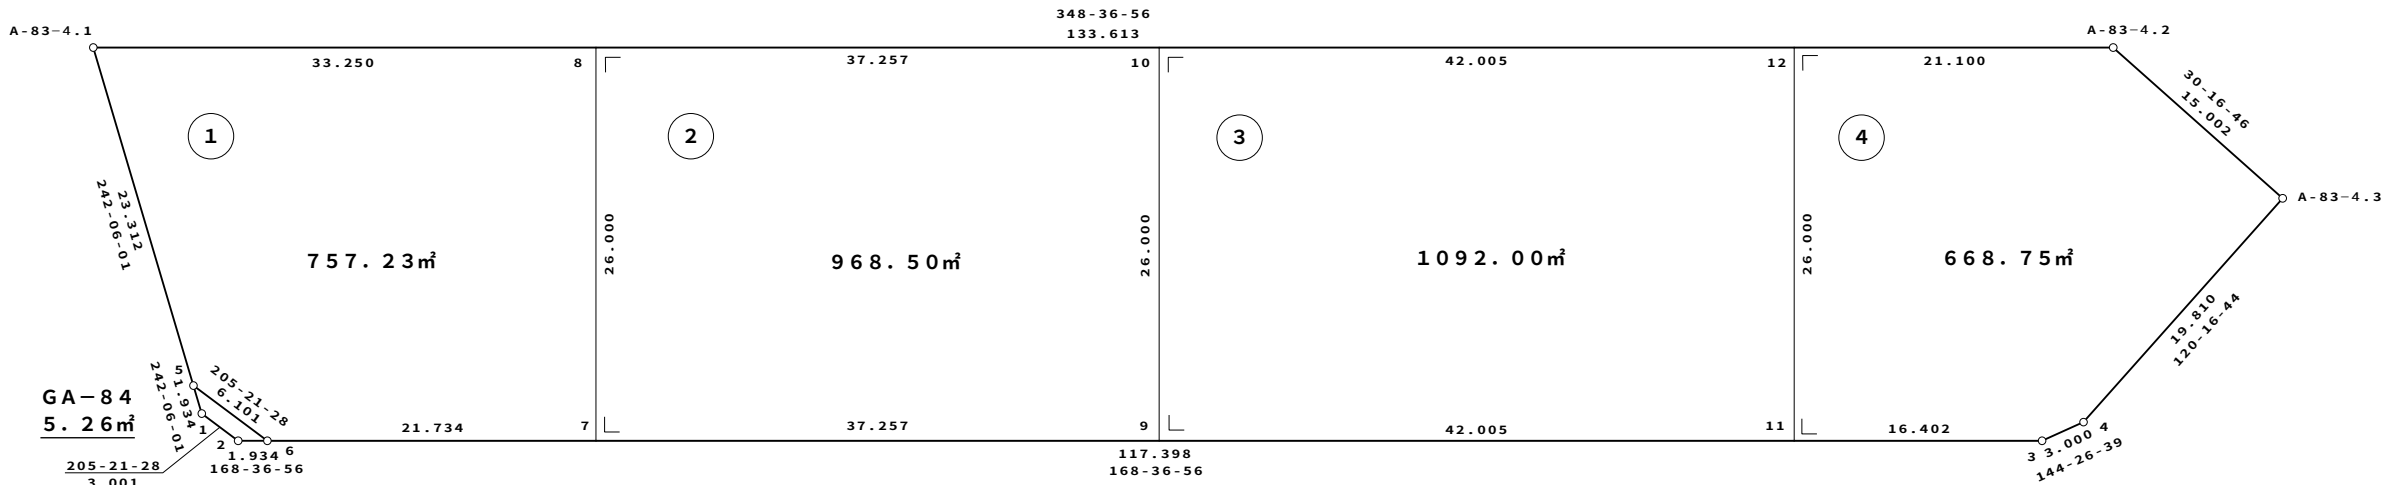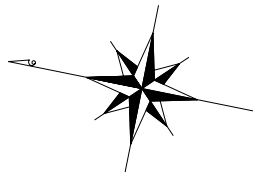


座 標 リ ス ト		
点 名	X	Y
A-83-4.1	3322.520	19568.908
A-83-4.2	3191.536	19595.282
A-83-4.3	3178.581	19587.718
A-84.1	3310.706	19546.596
A-84.2	3307.994	19545.311
A-84.3	3191.010	19568.866
A-84.4	3188.569	19570.611
A-84.5	3311.611	19548.305
A-84.6	3306.098	19545.693
A-84.7	3284.792	19549.983
A-84.8	3289.924	19575.471
A-84.9	3248.267	19557.337
A-84.10	3253.400	19582.825
A-84.11	3207.089	19565.628
A-84.12	3212.221	19591.117

凡 例	
1.23m²	座 標 面 積
1.23m²	2 位 倍 横 距 面 積

S=1：500

萱丸地区画地原子図 (A工区)



街区番号	A-85
街区面積	5977.75
画地面積	5975.72

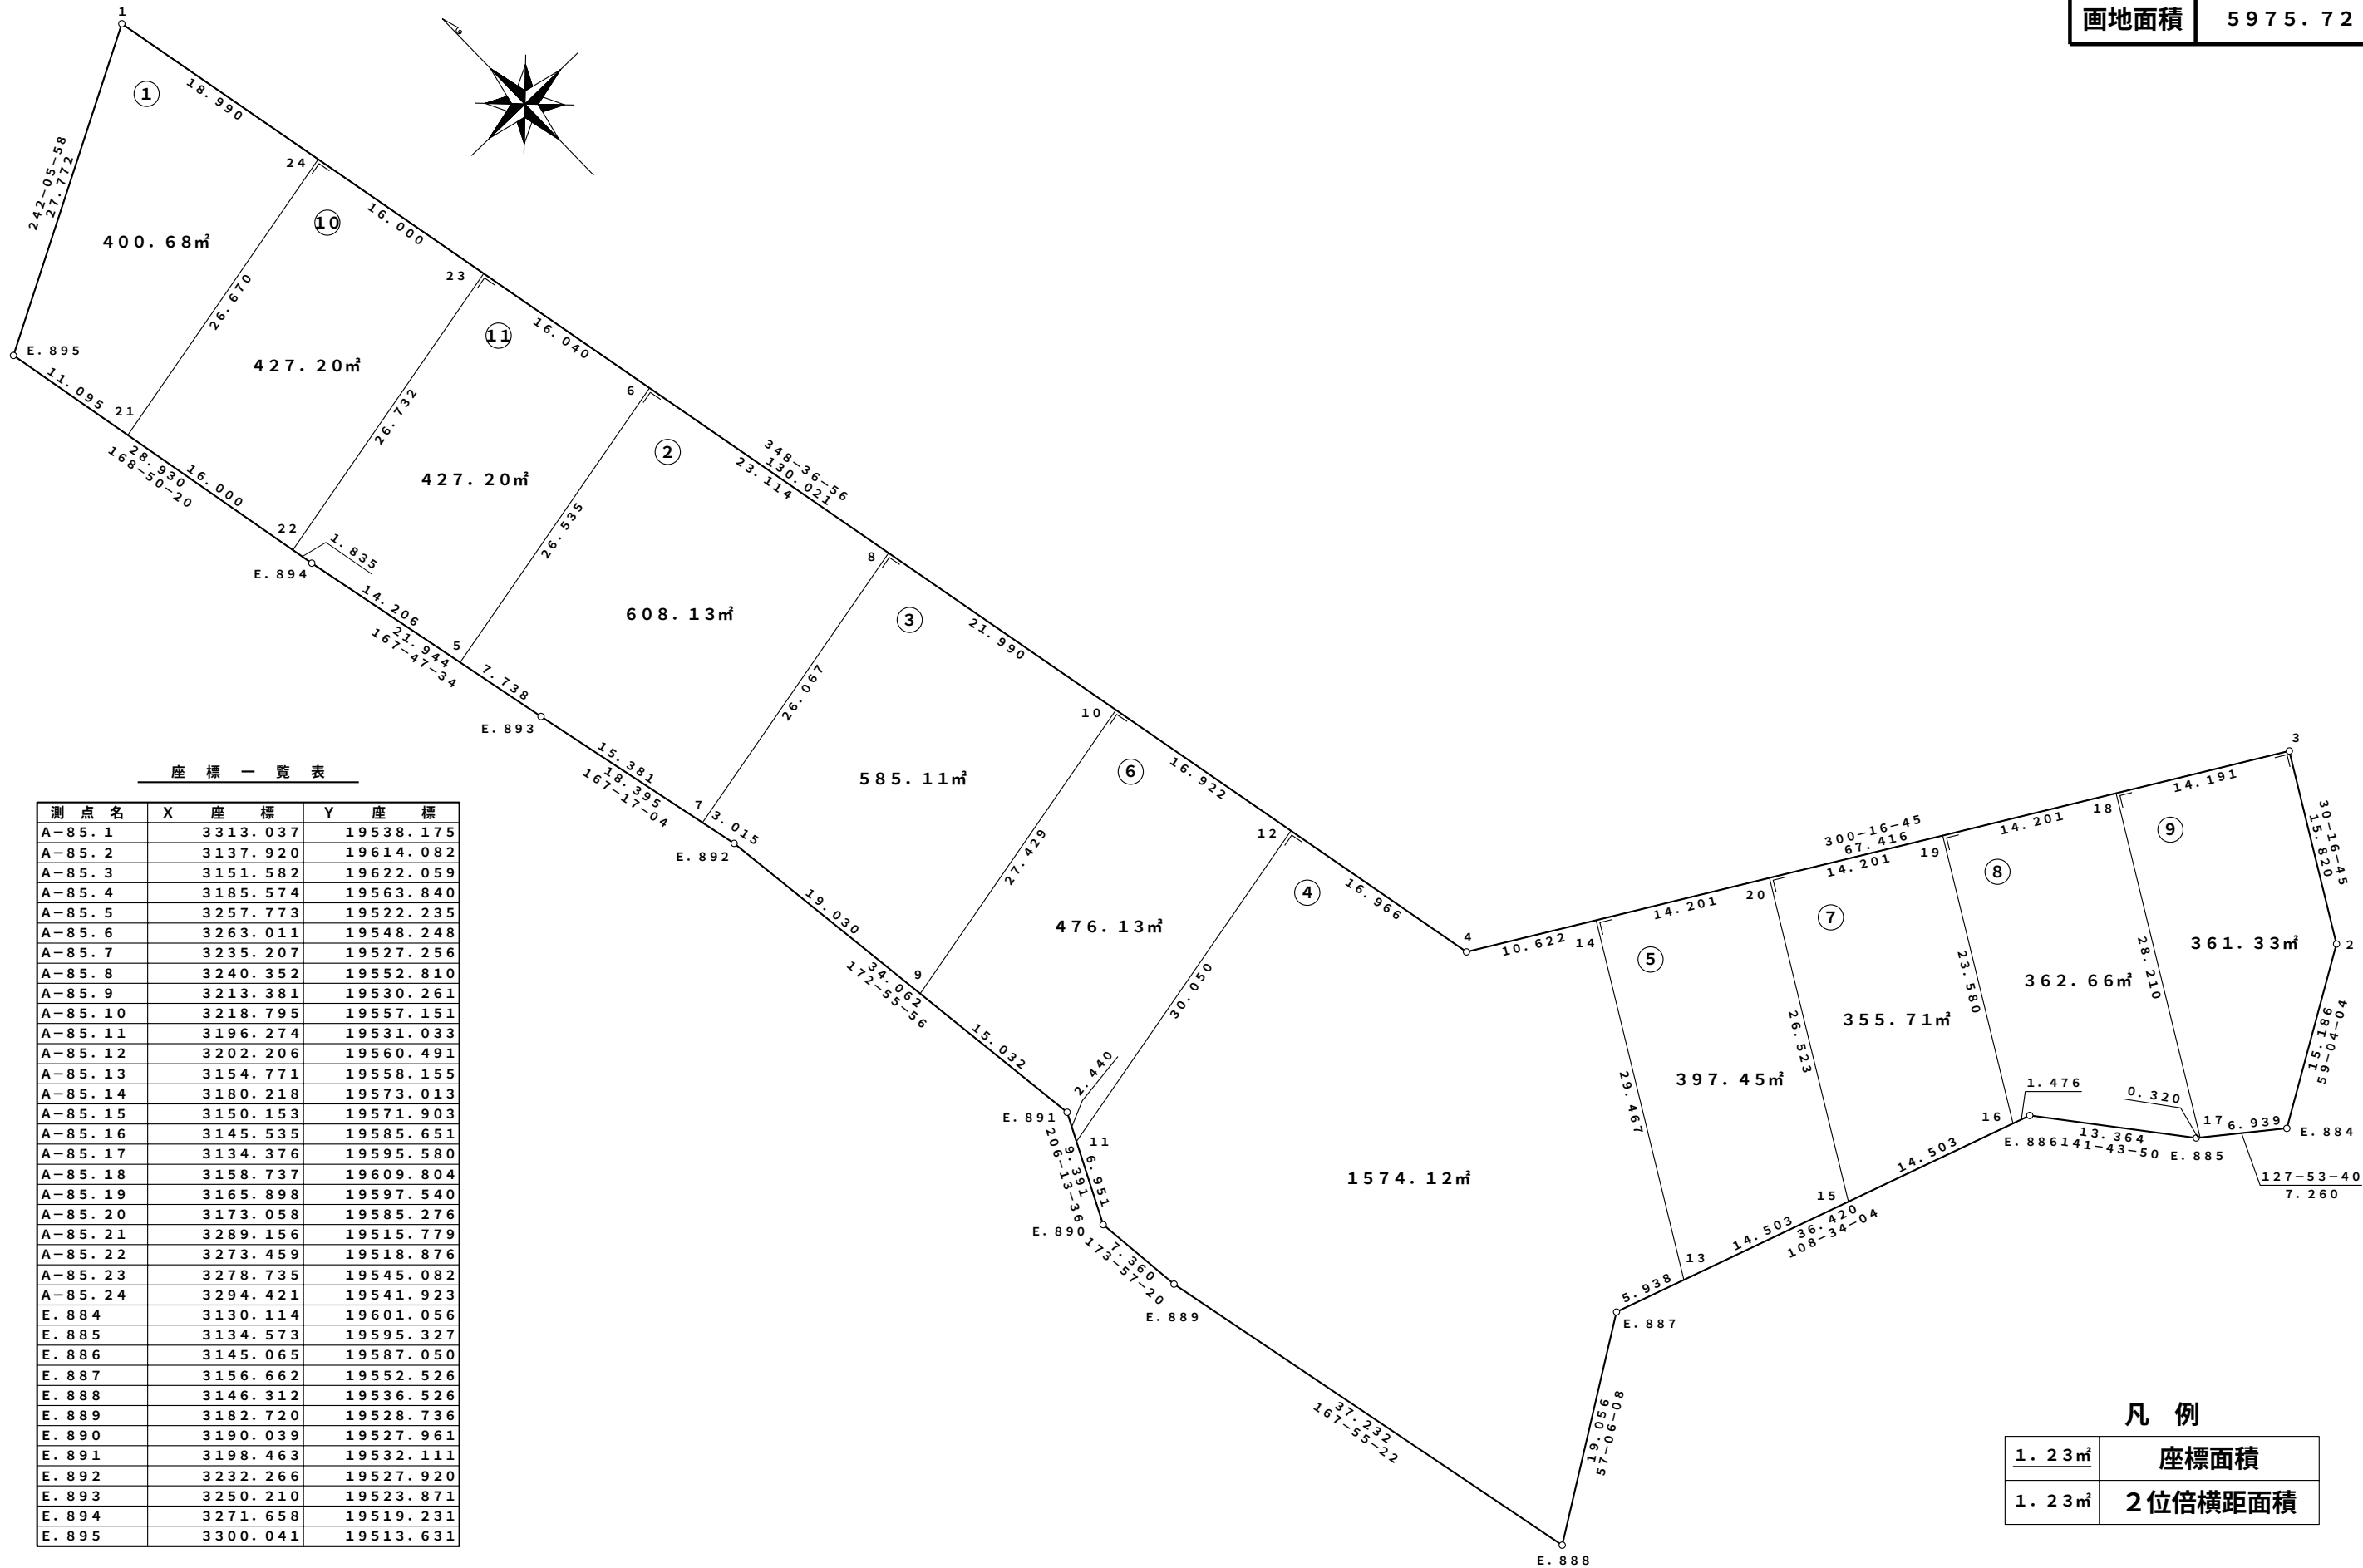

S=1 : 500

萱丸地区画地原子図 (A工区)

街区番号	A-86
街区面積	5149.84
画地面積	5148.49

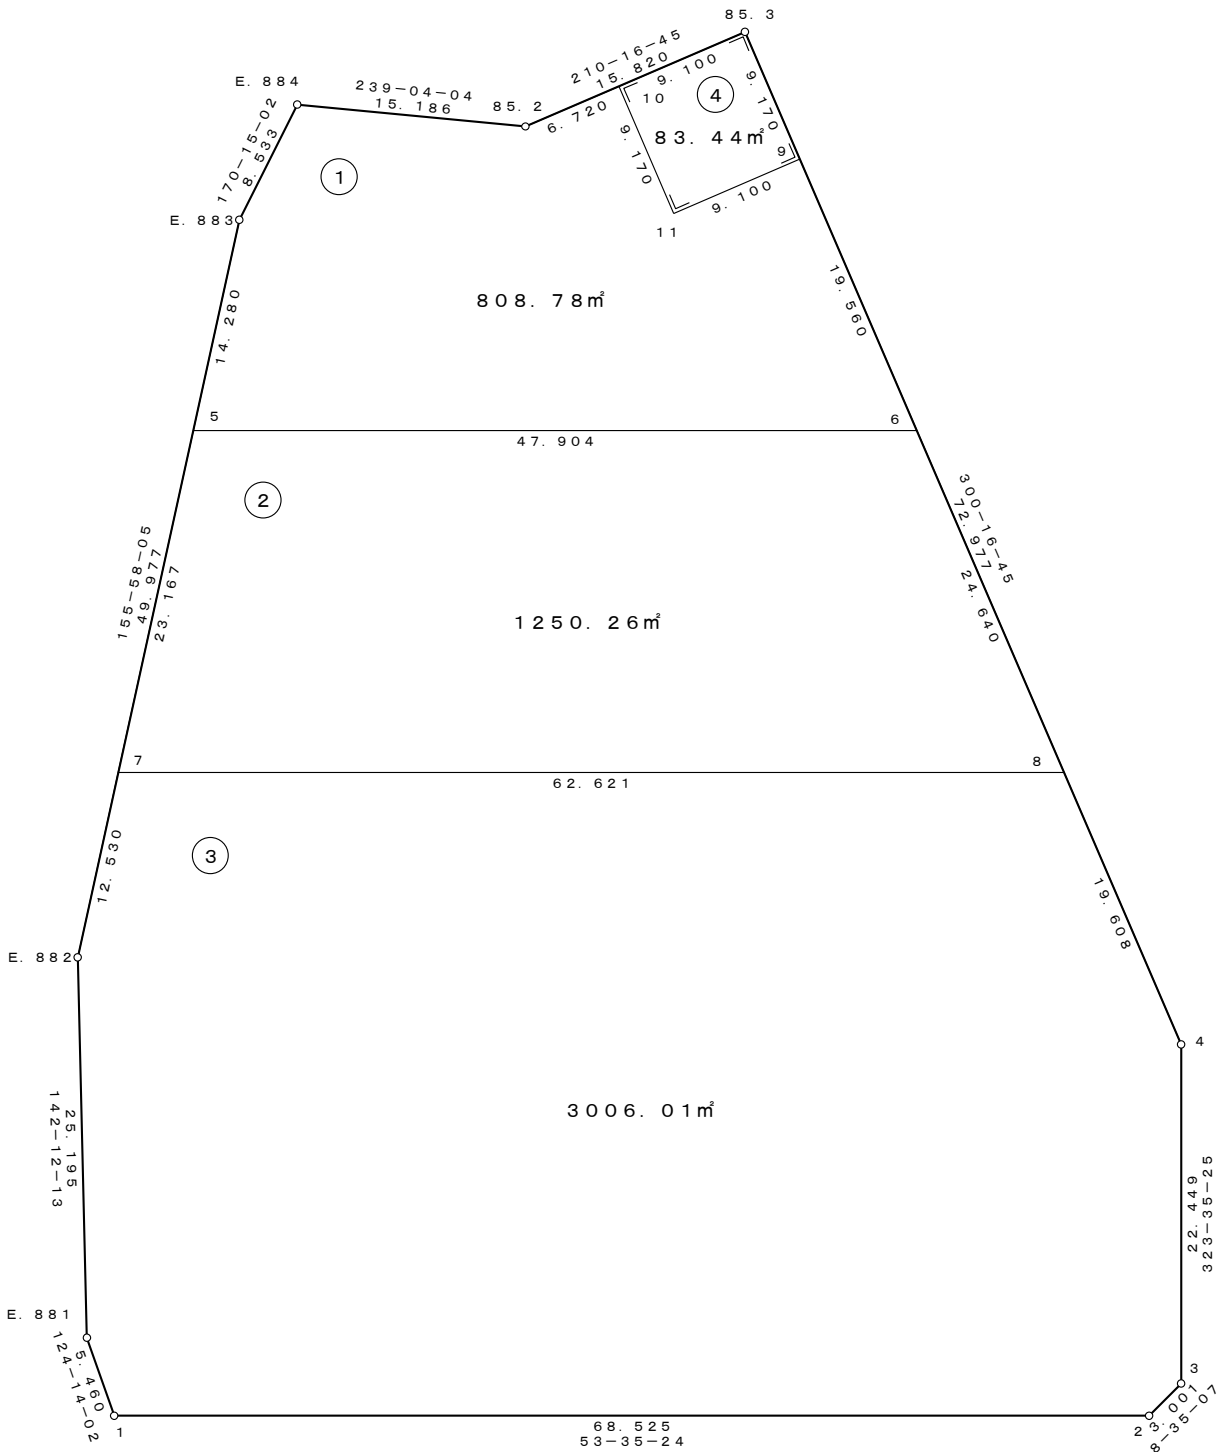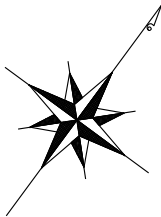

座 標 一 覧 表

測 点 名	X	座 標	Y	座 標
A-85.2		3137.920		19614.082
A-85.3		3151.582		19622.059
A-86.1		3053.078		19642.809
A-86.2		3093.752		19697.957
A-86.3		3096.719		19698.405
A-86.4		3114.786		19685.080
A-86.5		3108.662		19608.316
A-86.6		3137.096		19646.869
A-86.7		3087.503		19617.751
A-86.8		3124.672		19668.148
A-86.9		3146.958		19629.978
A-86.10		3143.723		19617.471
A-86.11		3139.100		19625.390
E. 881		3056.150		19638.295
E. 882		3076.059		19622.854
E. 883		3121.704		19602.501
E. 884		3130.114		19601.056



凡 例

1. 23㎡	座標面積
1. 23㎡	2位倍横距面積

S=1:500

萱丸地区画地原子図 (A工区)

街区番号	A-87
街区面積	5726.29
画地面積	5724.39

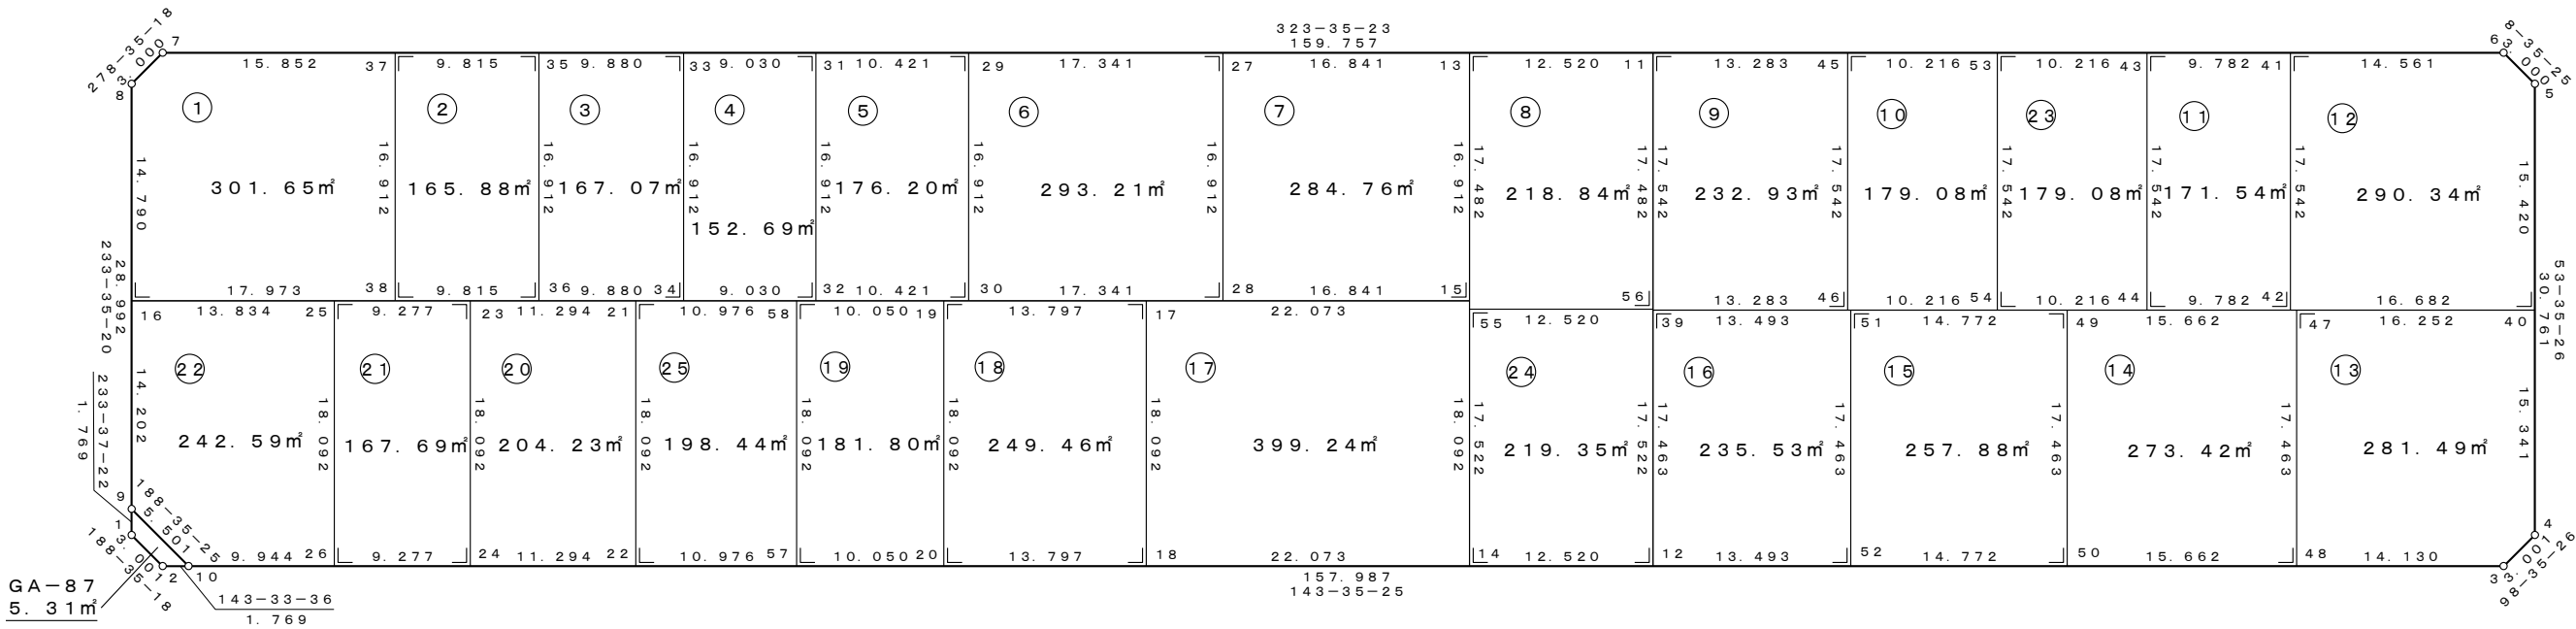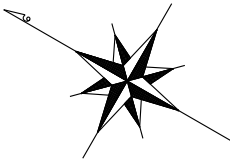

座 標 一 覧 表

測 点 名	X 座 標	Y 座 標
A-87. 1	3119.341	19742.764
A-87. 2	3116.374	19742.316
A-87. 3	2987.804	19837.141
A-87. 4	2987.356	19840.108
A-87. 5	3005.614	19864.864
A-87. 6	3008.581	19865.312
A-87. 7	3137.151	19770.487
A-87. 8	3137.599	19767.520
A-87. 9	3120.390	19744.188
A-87. 10	3114.951	19743.366
A-87. 11	3055.305	19830.852
A-87. 12	3034.528	19802.681
A-87. 13	3065.380	19823.420
A-87. 14	3044.603	19795.249
A-87. 15	3055.342	19809.810
A-87. 16	3128.820	19755.617
A-87. 17	3073.107	19796.708
A-87. 18	3062.368	19782.148
A-87. 19	3084.210	19788.519
A-87. 20	3073.471	19773.959
A-87. 21	3101.132	19776.039
A-87. 22	3090.393	19761.479
A-87. 23	3110.221	19769.335

測 点 名	X 座 標	Y 座 標
A-87. 24	3099.482	19754.775
A-87. 25	3117.686	19763.829
A-87. 26	3106.948	19749.269
A-87. 27	3078.934	19813.424
A-87. 28	3068.896	19799.814
A-87. 29	3092.890	19803.131
A-87. 30	3082.852	19789.521
A-87. 31	3101.276	19796.946
A-87. 32	3091.238	19783.336
A-87. 33	3108.544	19791.586
A-87. 34	3098.505	19777.976
A-87. 35	3116.495	19785.722
A-87. 36	3106.457	19772.111
A-87. 37	3124.394	19779.896
A-87. 38	3114.356	19766.285
A-87. 39	3044.893	19816.734
A-87. 40	2996.461	19852.454
A-87. 41	3020.299	19856.670
A-87. 42	3009.887	19842.553
A-87. 43	3028.171	19850.864
A-87. 44	3017.759	19836.747
A-87. 45	3044.615	19838.736
A-87. 46	3034.203	19824.619

測 点 名	X 座 標	Y 座 標
A-87. 47	3009.541	19842.808
A-87. 48	2999.176	19828.754
A-87. 49	3022.145	19833.511
A-87. 50	3011.780	19819.457
A-87. 51	3034.034	19824.743
A-87. 52	3023.668	19810.690
A-87. 53	3036.393	19844.800
A-87. 54	3025.981	19830.683
A-87. 55	3055.004	19809.351
A-87. 56	3044.928	19816.782
A-87. 57	3081.560	19767.993
A-87. 58	3092.298	19782.554

凡 例



1. 23㎡	座標面積
1. 23㎡	2位倍横距面積

S=1：500

萱丸地区画地原子図

(A工区)

街区番号	A－88
街区面積	5726.25
画地面積	5724.95

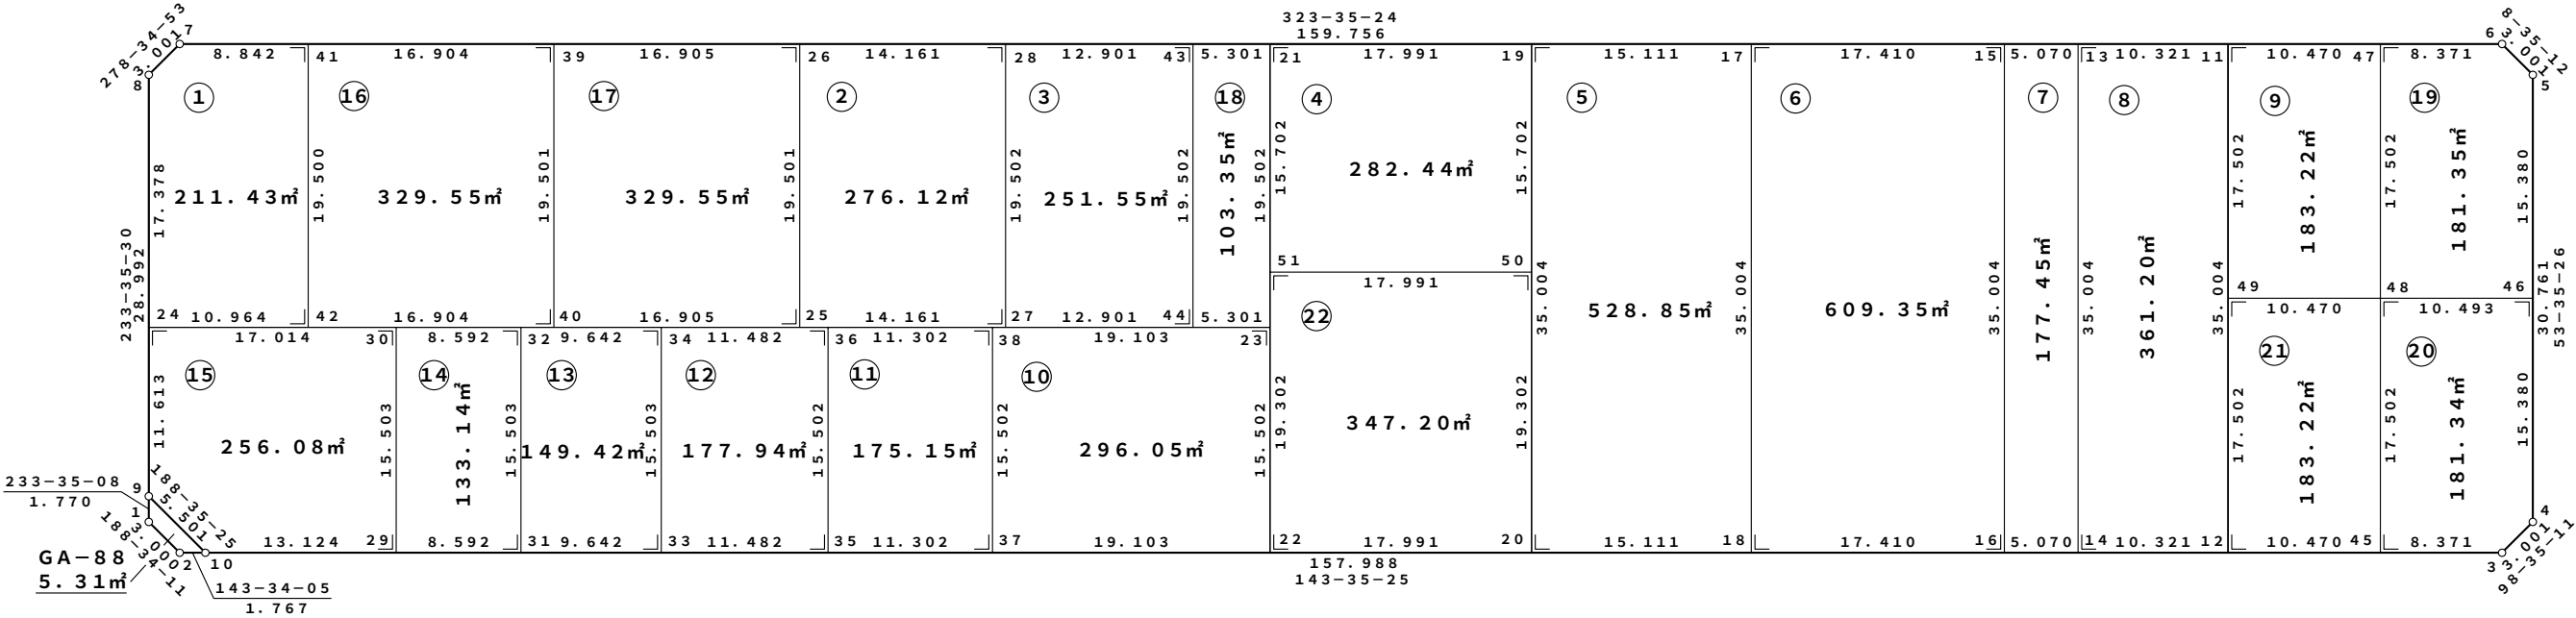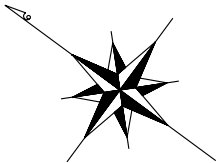

座 標 一 覧 表

測 点 名	X 座 標	Y 座 標
A-88. 1	3095.002	19709.763
A-88. 2	3092.035	19709.316
A-88. 3	2963.466	19804.140
A-88. 4	2963.018	19807.107
A-88. 5	2981.276	19831.863
A-88. 6	2984.243	19832.311
A-88. 7	3112.813	19737.486
A-88. 8	3113.260	19734.519
A-88. 9	3096.053	19711.187
A-88.10	3090.614	19710.365
A-88.11	2999.406	19821.128
A-88.12	2978.629	19792.957
A-88.13	3007.712	19815.002
A-88.14	2986.935	19786.831
A-88.15	3011.792	19811.993
A-88.16	2991.015	19783.822
A-88.17	3025.803	19801.659

測 点 名	X 座 標	Y 座 標
A-88.18	3005.026	19773.488
A-88.19	3037.964	19792.690
A-88.20	3017.187	19764.519
A-88.21	3052.443	19782.011
A-88.22	3031.666	19753.840
A-88.23	3040.867	19766.316
A-88.24	3102.946	19720.533
A-88.25	3066.913	19747.108
A-88.26	3078.488	19762.802
A-88.27	3055.516	19755.513
A-88.28	3067.091	19771.208
A-88.29	3080.051	19718.155
A-88.30	3089.253	19730.632
A-88.31	3073.136	19723.255
A-88.32	3082.338	19735.731
A-88.33	3065.376	19728.978
A-88.34	3074.578	19741.455

測 点 名	X 座 標	Y 座 標
A-88.35	3056.136	19735.794
A-88.36	3065.337	19748.270
A-88.37	3047.040	19742.502
A-88.38	3056.241	19754.978
A-88.39	3092.092	19752.768
A-88.40	3080.517	19737.074
A-88.41	3105.697	19742.735
A-88.42	3094.122	19727.041
A-88.43	3056.709	19778.865
A-88.44	3045.134	19763.170
A-88.45	2970.203	19799.171
A-88.46	2972.147	19819.486
A-88.47	2990.980	19827.343
A-88.48	2980.591	19813.257
A-88.49	2989.017	19807.043
A-88.50	3028.644	19780.053
A-88.51	3043.123	19769.375



凡 例

1.23㎡	座標面積
1.23㎡	2位倍横距面積

S=1：500

萱丸地区画地原子図 (A工区)

街区番号	A-89
街区面積	5602.30
画地面積	5599.52

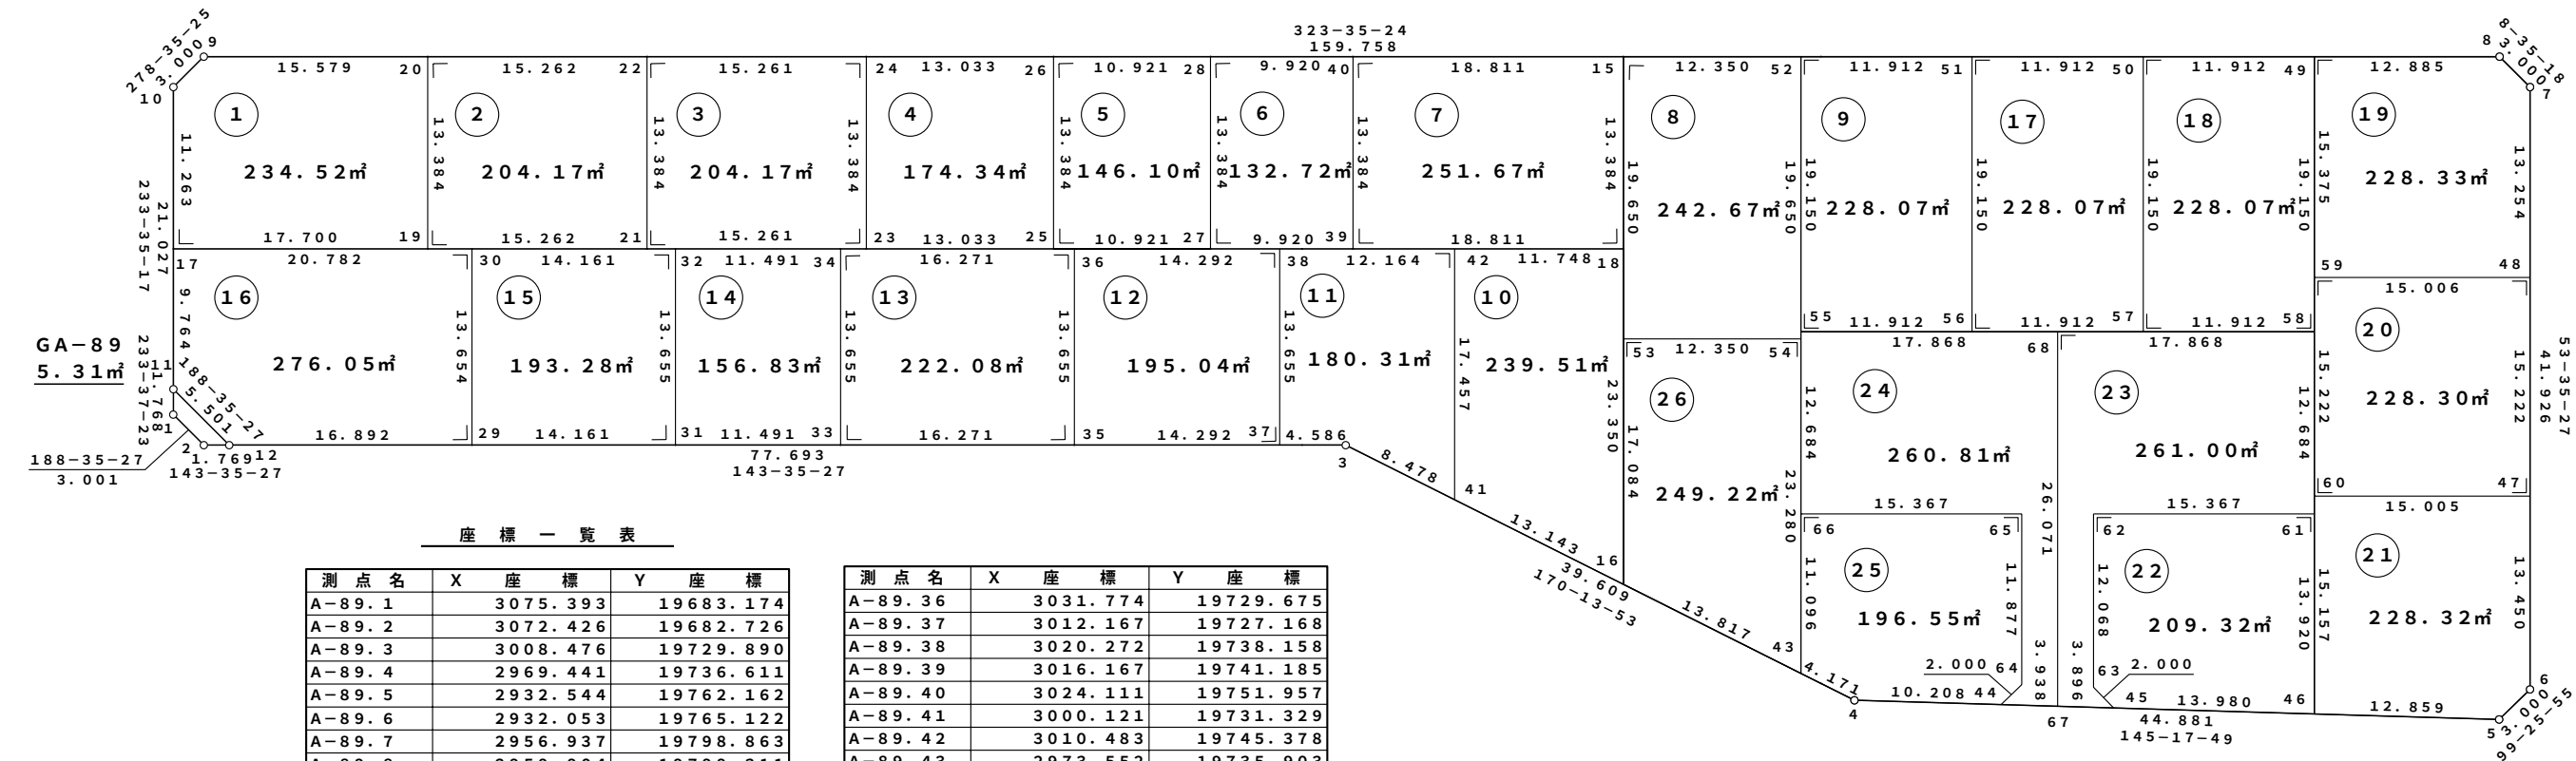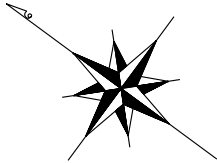

座 標 一 覧 表

測 点 名	X 座 標	Y 座 標
A-89. 1	3075.393	19683.174
A-89. 2	3072.426	19682.726
A-89. 3	3008.476	19729.890
A-89. 4	2969.441	19736.611
A-89. 5	2932.544	19762.162
A-89. 6	2932.053	19765.122
A-89. 7	2956.937	19798.863
A-89. 8	2959.904	19799.311
A-89. 9	3088.475	19704.486
A-89. 10	3088.923	19701.519
A-89. 11	3076.442	19684.598
A-89. 12	3071.002	19683.776
A-89. 15	3008.972	19763.122
A-89. 16	2987.168	19733.559
A-89. 17	3082.238	19692.456
A-89. 18	3001.028	19752.351
A-89. 19	3067.993	19702.962
A-89. 20	3075.937	19713.733
A-89. 21	3055.710	19712.021
A-89. 22	3063.654	19722.792
A-89. 23	3043.429	19721.079
A-89. 24	3051.373	19731.850
A-89. 25	3032.940	19728.815
A-89. 26	3040.884	19739.586
A-89. 27	3024.150	19735.297
A-89. 28	3032.095	19746.068
A-89. 29	3057.408	19693.802
A-89. 30	3065.513	19704.791
A-89. 31	3046.011	19702.207
A-89. 32	3054.116	19713.196
A-89. 33	3036.763	19709.028
A-89. 34	3044.868	19720.017
A-89. 35	3023.669	19718.685

測 点 名	X 座 標	Y 座 標
A-89. 36	3031.774	19729.675
A-89. 37	3012.167	19727.168
A-89. 38	3020.272	19738.158
A-89. 39	3016.167	19741.185
A-89. 40	3024.111	19751.957
A-89. 41	3000.121	19731.329
A-89. 42	3010.483	19745.378
A-89. 43	2973.552	19735.903
A-89. 44	2961.049	19742.422
A-89. 45	2954.609	19746.882
A-89. 46	2943.115	19754.841
A-89. 47	2940.036	19775.946
A-89. 48	2949.071	19788.197
A-89. 49	2970.273	19791.664
A-89. 50	2979.860	19784.593
A-89. 51	2989.446	19777.523
A-89. 52	2999.033	19770.452
A-89. 53	2997.309	19747.308
A-89. 54	2987.370	19754.638
A-89. 55	2987.666	19755.040
A-89. 56	2978.080	19762.111
A-89. 57	2968.493	19769.181
A-89. 58	2958.906	19776.252
A-89. 59	2961.147	19779.290
A-89. 60	2952.112	19767.040
A-89. 61	2951.378	19766.044
A-89. 62	2963.745	19756.923
A-89. 63	2956.582	19747.210
A-89. 64	2960.721	19744.395
A-89. 65	2967.771	19753.954
A-89. 66	2980.138	19744.833
A-89. 67	2957.812	19744.664
A-89. 68	2973.286	19765.646



凡 例

1. 23㎡	座標面積
1. 23㎡	2位倍横距面積

S=1:500

萱丸地区画地原子図 (A工区)

街区番号	A-91
街区面積	5986.99
画地面積	5985.10

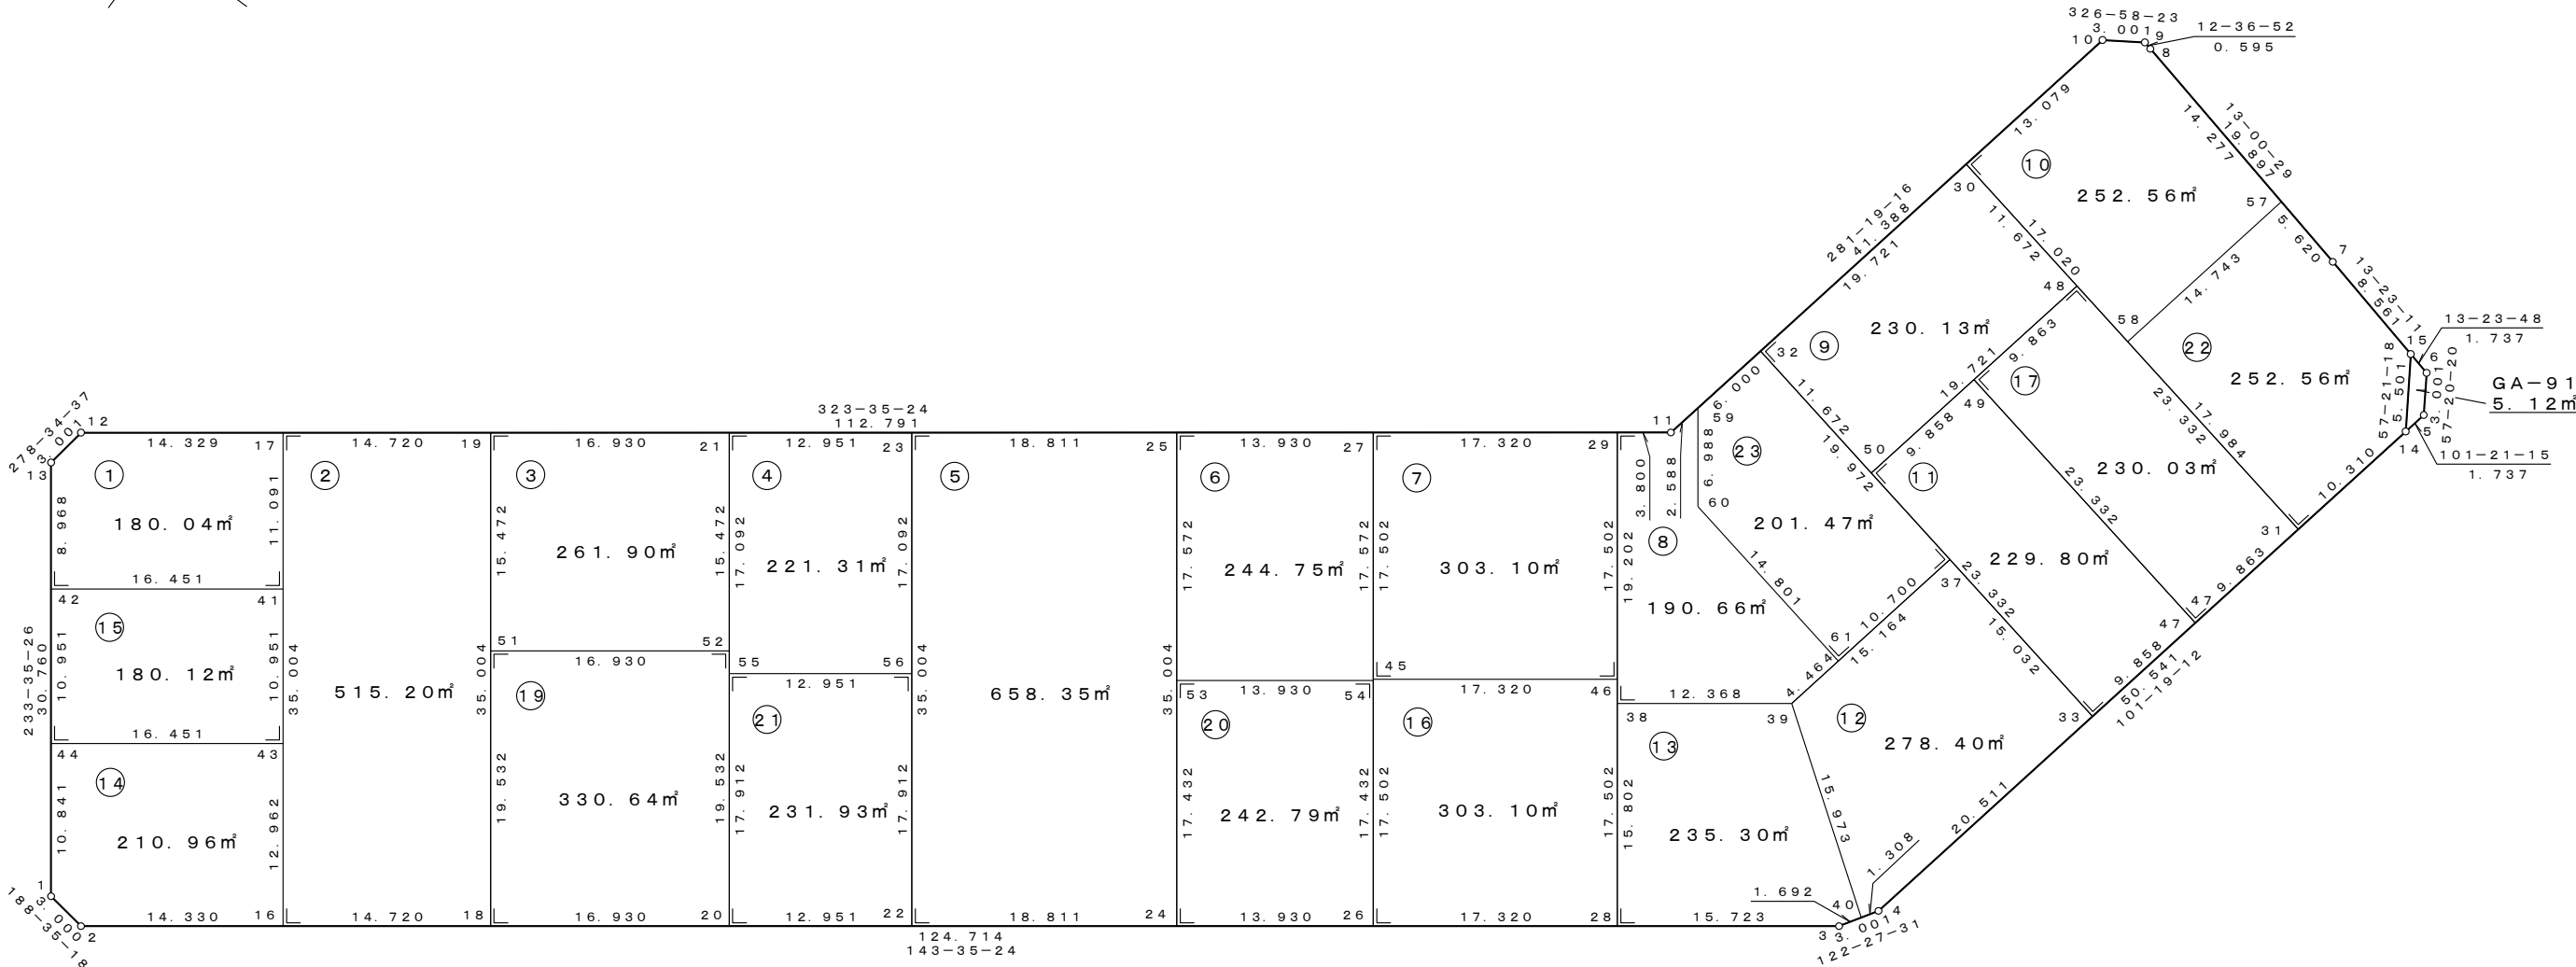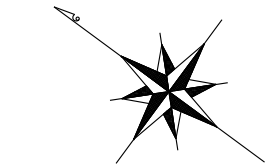

座 標 一 覧 表

測 点 名	X 座 標	Y 座 標
A-91.1	2982.527	19843.670
A-91.2	2979.560	19843.222
A-91.3	2879.191	19917.247
A-91.4	2877.581	19919.779
A-91.5	2867.318	19971.040
A-91.6	2868.938	19973.566
A-91.7	2878.957	19975.950
A-91.8	2898.343	19980.429
A-91.9	2898.923	19980.559
A-91.10	2901.439	19978.923
A-91.11	2909.564	19938.341
A-91.12	3000.337	19871.392
A-91.13	3000.784	19868.425
A-91.14	2867.660	19969.336
A-91.15	2870.628	19973.968
A-91.16	2968.028	19851.727
A-91.17	2988.805	19879.898
A-91.18	2956.182	19860.464
A-91.19	2976.958	19888.635

測 点 名	X 座 標	Y 座 標
A-91.20	2942.557	19870.513
A-91.21	2963.333	19898.684
A-91.22	2932.134	19878.200
A-91.23	2952.911	19906.371
A-91.24	2916.995	19889.365
A-91.25	2937.772	19917.536
A-91.26	2905.785	19897.633
A-91.27	2926.562	19925.804
A-91.28	2891.845	19907.914
A-91.29	2912.622	19936.085
A-91.30	2904.007	19966.099
A-91.31	2869.684	19959.227
A-91.32	2907.878	19946.762
A-91.33	2873.555	19939.890
A-91.37	2888.294	19942.841
A-91.38	2901.225	19920.631
A-91.39	2891.271	19927.972
A-91.40	2878.283	19918.675
A-91.41	2982.222	19870.972

測 点 名	X 座 標	Y 座 標
A-91.42	2995.461	19861.207
A-91.43	2975.721	19862.159
A-91.44	2988.961	19852.394
A-91.45	2916.173	19911.719
A-91.46	2902.234	19922.000
A-91.47	2871.620	19949.556
A-91.48	2892.562	19963.807
A-91.49	2894.498	19954.136
A-91.50	2896.433	19944.470
A-91.51	2967.775	19876.183
A-91.52	2954.150	19886.232
A-91.53	2927.342	19903.394
A-91.54	2916.132	19911.663
A-91.55	2953.188	19884.928
A-91.56	2942.766	19892.615
A-91.57	2884.433	19977.215
A-91.58	2887.318	19962.757
A-91.59	2909.056	19940.878
A-91.60	2904.908	19935.255
A-91.61	2890.395	19932.349



凡 例

1. 23㎡	座標面積
1. 23㎡	2位倍横距面積

S=1:500

萱丸地区画地原子図 (A工区)

街区番号	A-92
街区面積	4989.72
画地面積	4988.34

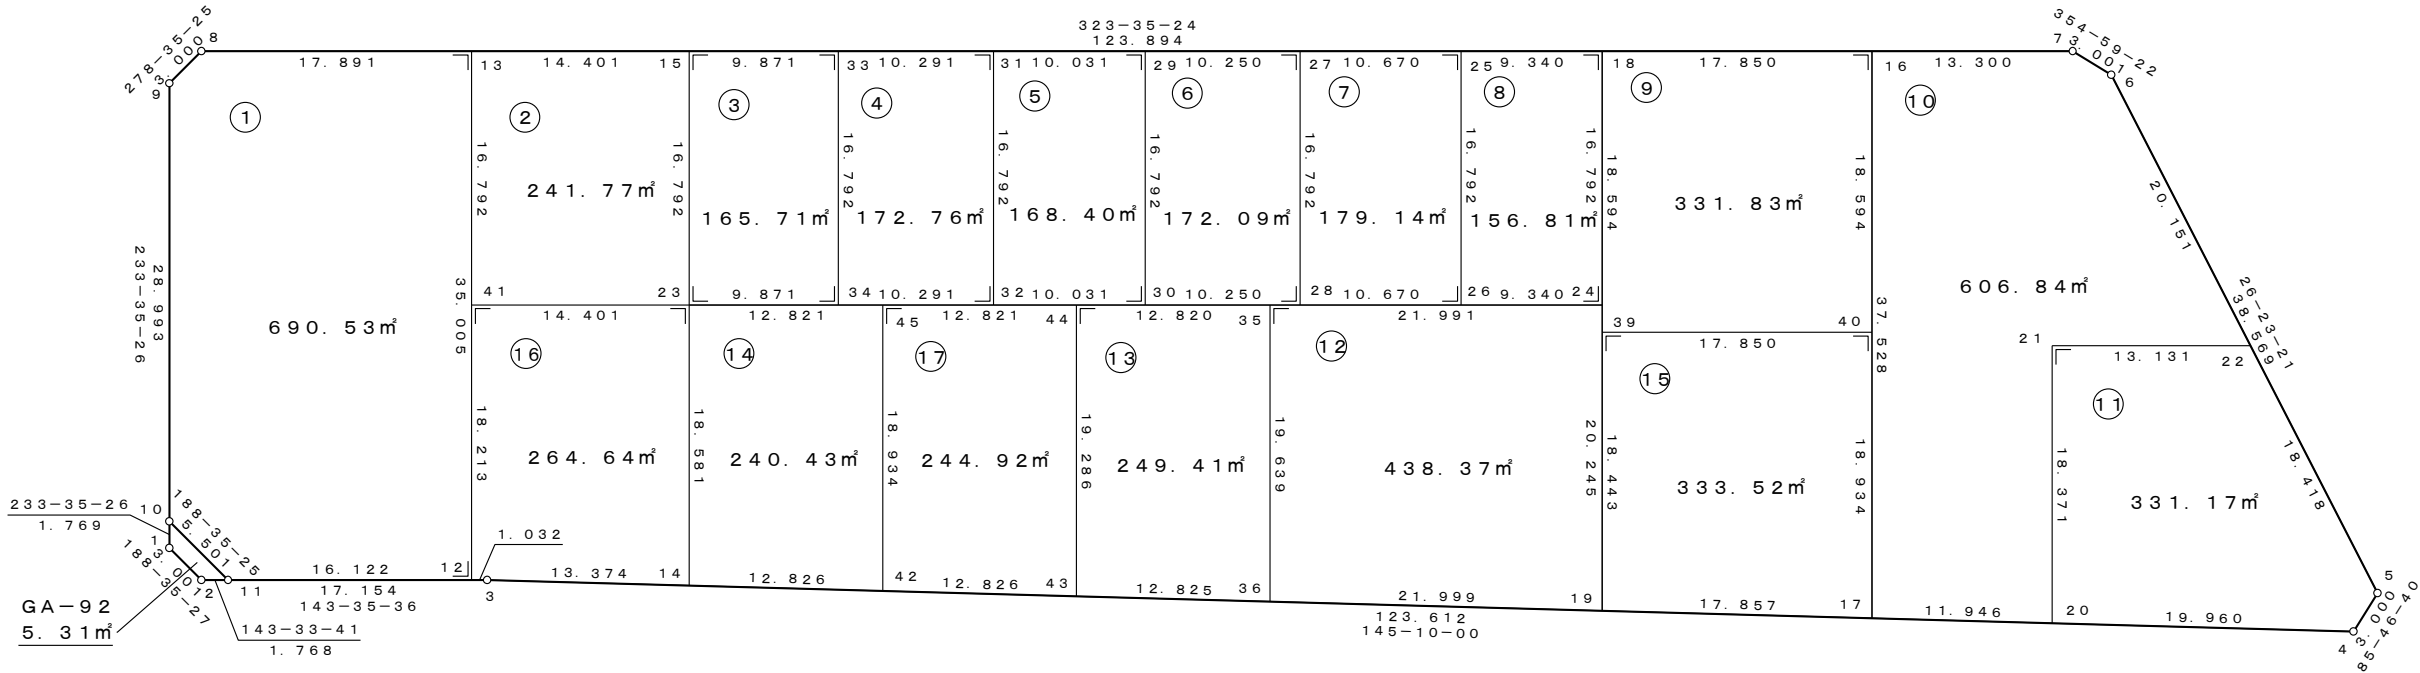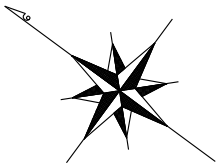

座 標 一 覧 表

測 点 名	X 座 標	Y 座 標
A-92. 1	2958.189	19810.669
A-92. 2	2955.222	19810.221
A-92. 3	2939.993	19821.452
A-92. 4	2838.530	19892.058
A-92. 5	2838.751	19895.050
A-92. 6	2873.301	19912.192
A-92. 7	2876.291	19911.930
A-92. 8	2975.999	19838.392
A-92. 9	2976.447	19835.425
A-92. 10	2959.239	19812.092
A-92. 11	2953.799	19811.271
A-92. 12	2940.823	19820.840
A-92. 13	2961.601	19849.011
A-92. 14	2929.015	19829.091
A-92. 15	2950.011	19857.559

測 点 名	X 座 標	Y 座 標
A-92. 16	2886.994	19904.036
A-92. 17	2864.719	19873.834
A-92. 18	2901.360	19893.441
A-92. 19	2879.376	19863.634
A-92. 20	2854.914	19880.657
A-92. 21	2865.818	19895.442
A-92. 22	2855.250	19903.236
A-92. 23	2940.044	19844.045
A-92. 24	2891.393	19879.927
A-92. 25	2908.876	19887.897
A-92. 26	2898.909	19874.383
A-92. 27	2917.463	19881.564
A-92. 28	2907.496	19868.050
A-92. 29	2925.712	19875.480
A-92. 30	2915.745	19861.966

測 点 名	X 座 標	Y 座 標
A-92. 31	2933.785	19869.526
A-92. 32	2923.818	19856.012
A-92. 33	2942.067	19863.417
A-92. 34	2932.100	19849.904
A-92. 35	2909.091	19866.874
A-92. 36	2897.434	19851.069
A-92. 39	2890.323	19878.477
A-92. 40	2875.958	19889.072
A-92. 41	2951.634	19835.497
A-92. 42	2918.488	19836.417
A-92. 43	2907.960	19843.743
A-92. 44	2919.408	19859.265
A-92. 45	2929.726	19851.655

凡 例



1. 23m ²	座標面積
1. 23m ²	2位倍横距面積

S=1:500

萱丸地区画地原子図

(A工区)

街区番号	A-93
街区面積	6219.60
画地面積	6217.08

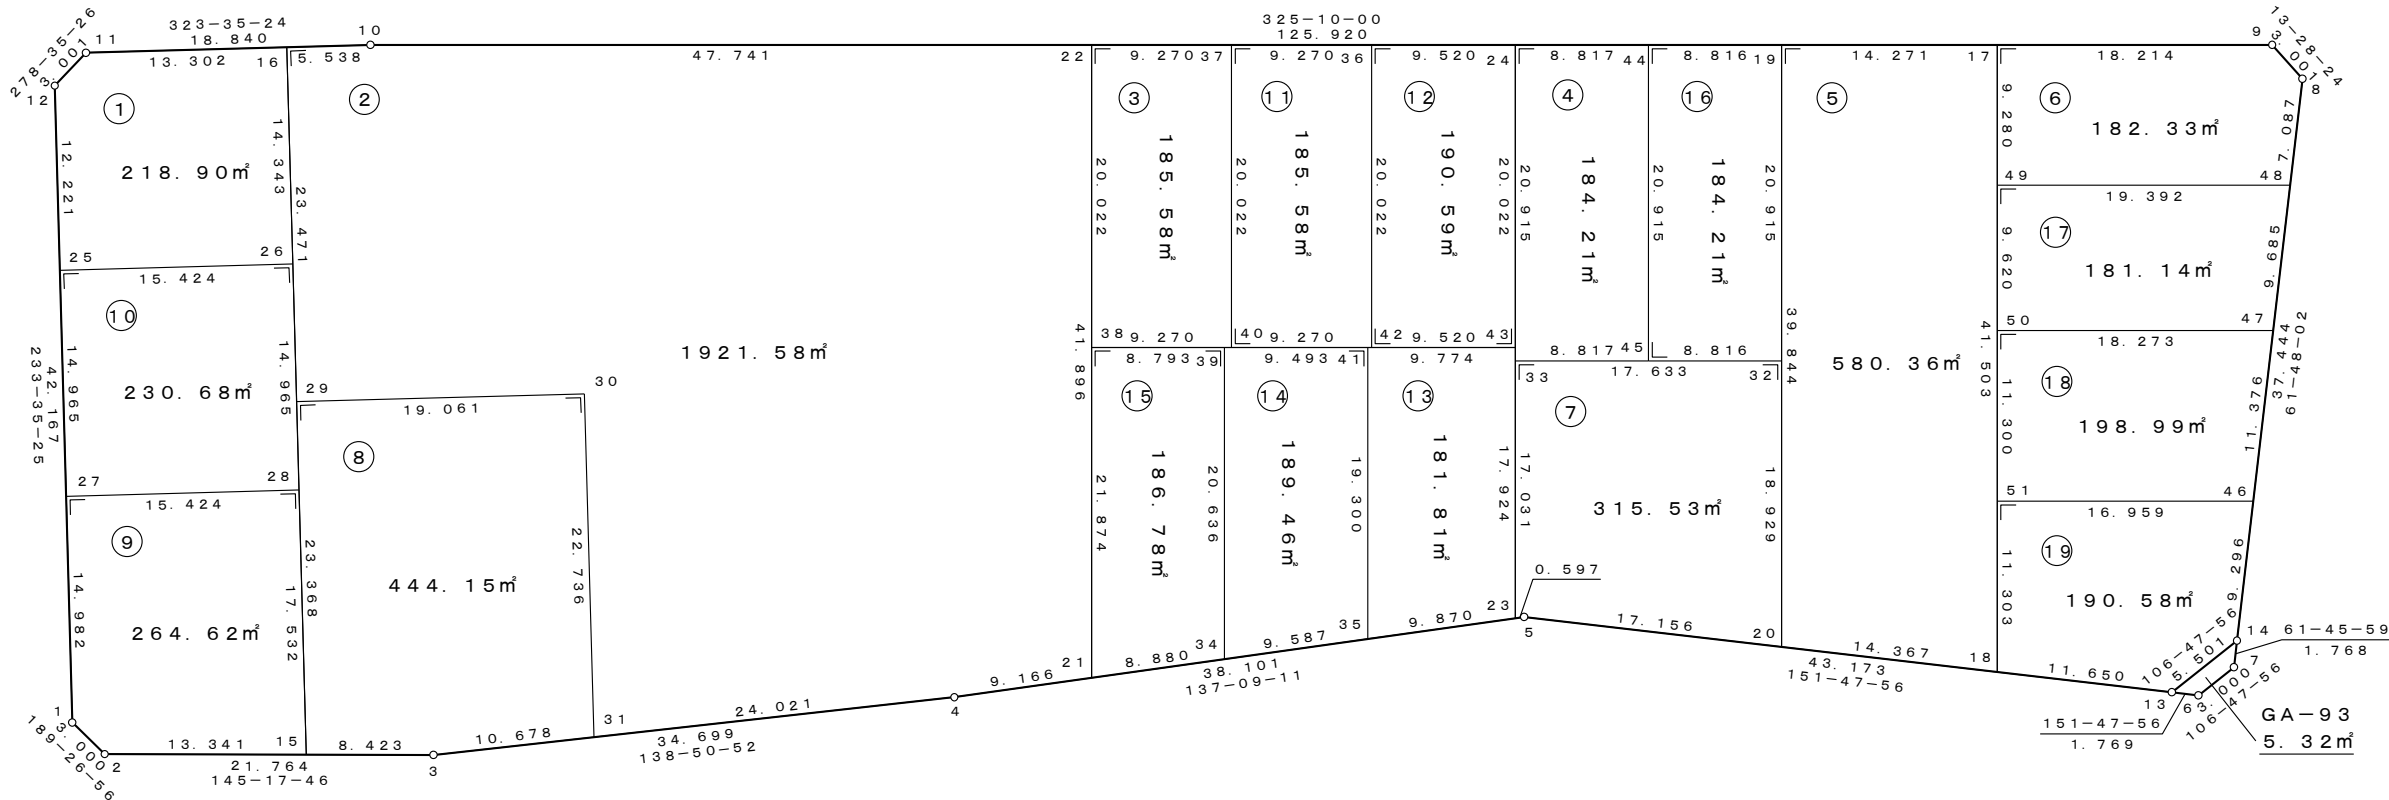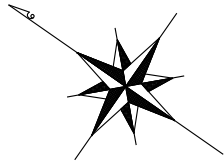

座 標 一 覧 表

測 点 名	X 座 標	Y 座 標
A-93. 1	2927.080	19768.489
A-93. 2	2924.120	19767.996
A-93. 3	2906.228	19780.387
A-93. 4	2880.101	19803.221
A-93. 5	2852.167	19829.131
A-93. 6	2812.559	19850.370
A-93. 7	2811.692	19853.242
A-93. 8	2830.223	19887.799
A-93. 9	2833.141	19888.498
A-93. 10	2936.498	19816.574
A-93. 11	2951.660	19805.392
A-93. 12	2952.108	19802.425
A-93. 13	2814.119	19849.533
A-93. 14	2812.529	19854.800
A-93. 15	2913.153	19775.591

測 点 名	X 座 標	Y 座 標
A-93. 16	2940.955	19813.287
A-93. 17	2848.091	19878.095
A-93. 18	2824.385	19844.028
A-93. 19	2859.805	19869.943
A-93. 20	2837.047	19837.239
A-93. 21	2873.381	19809.455
A-93. 22	2897.311	19843.844
A-93. 23	2852.605	19828.725
A-93. 24	2874.279	19859.871
A-93. 25	2944.854	19792.589
A-93. 26	2932.441	19801.744
A-93. 27	2935.972	19780.546
A-93. 28	2923.559	19789.701
A-93. 29	2927.023	19794.398
A-93. 30	2911.683	19805.712

測 点 名	X 座 標	Y 座 標
A-93. 31	2898.188	19787.414
A-93. 32	2847.859	19852.776
A-93. 33	2862.332	19842.704
A-93. 34	2866.870	19815.493
A-93. 35	2859.841	19822.013
A-93. 36	2882.093	19854.434
A-93. 37	2889.702	19849.139
A-93. 38	2885.875	19827.409
A-93. 39	2878.657	19832.432
A-93. 40	2878.265	19832.704
A-93. 41	2870.865	19837.854
A-93. 42	2870.656	19837.999
A-93. 43	2862.842	19843.437
A-93. 44	2867.042	19864.908
A-93. 45	2855.095	19847.740

測 点 名	X 座 標	Y 座 標
A-93. 46	2816.922	19862.993
A-93. 47	2822.297	19873.018
A-93. 48	2826.874	19881.554
A-93. 49	2842.791	19870.477
A-93. 50	2837.296	19862.581
A-93. 51	2830.841	19853.306



凡 例

1. 23m ²	座標面積
1. 23m ²	2位倍横距面積

S=1:1000

萱丸地区画地原子図 (A工区)

街区番号	A-94
街区面積	9868.82
画地面積	9862.63

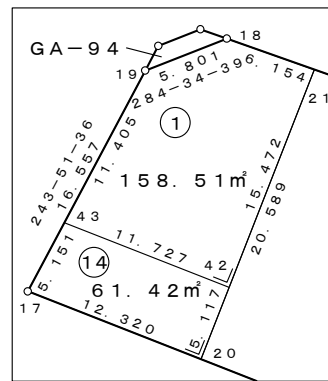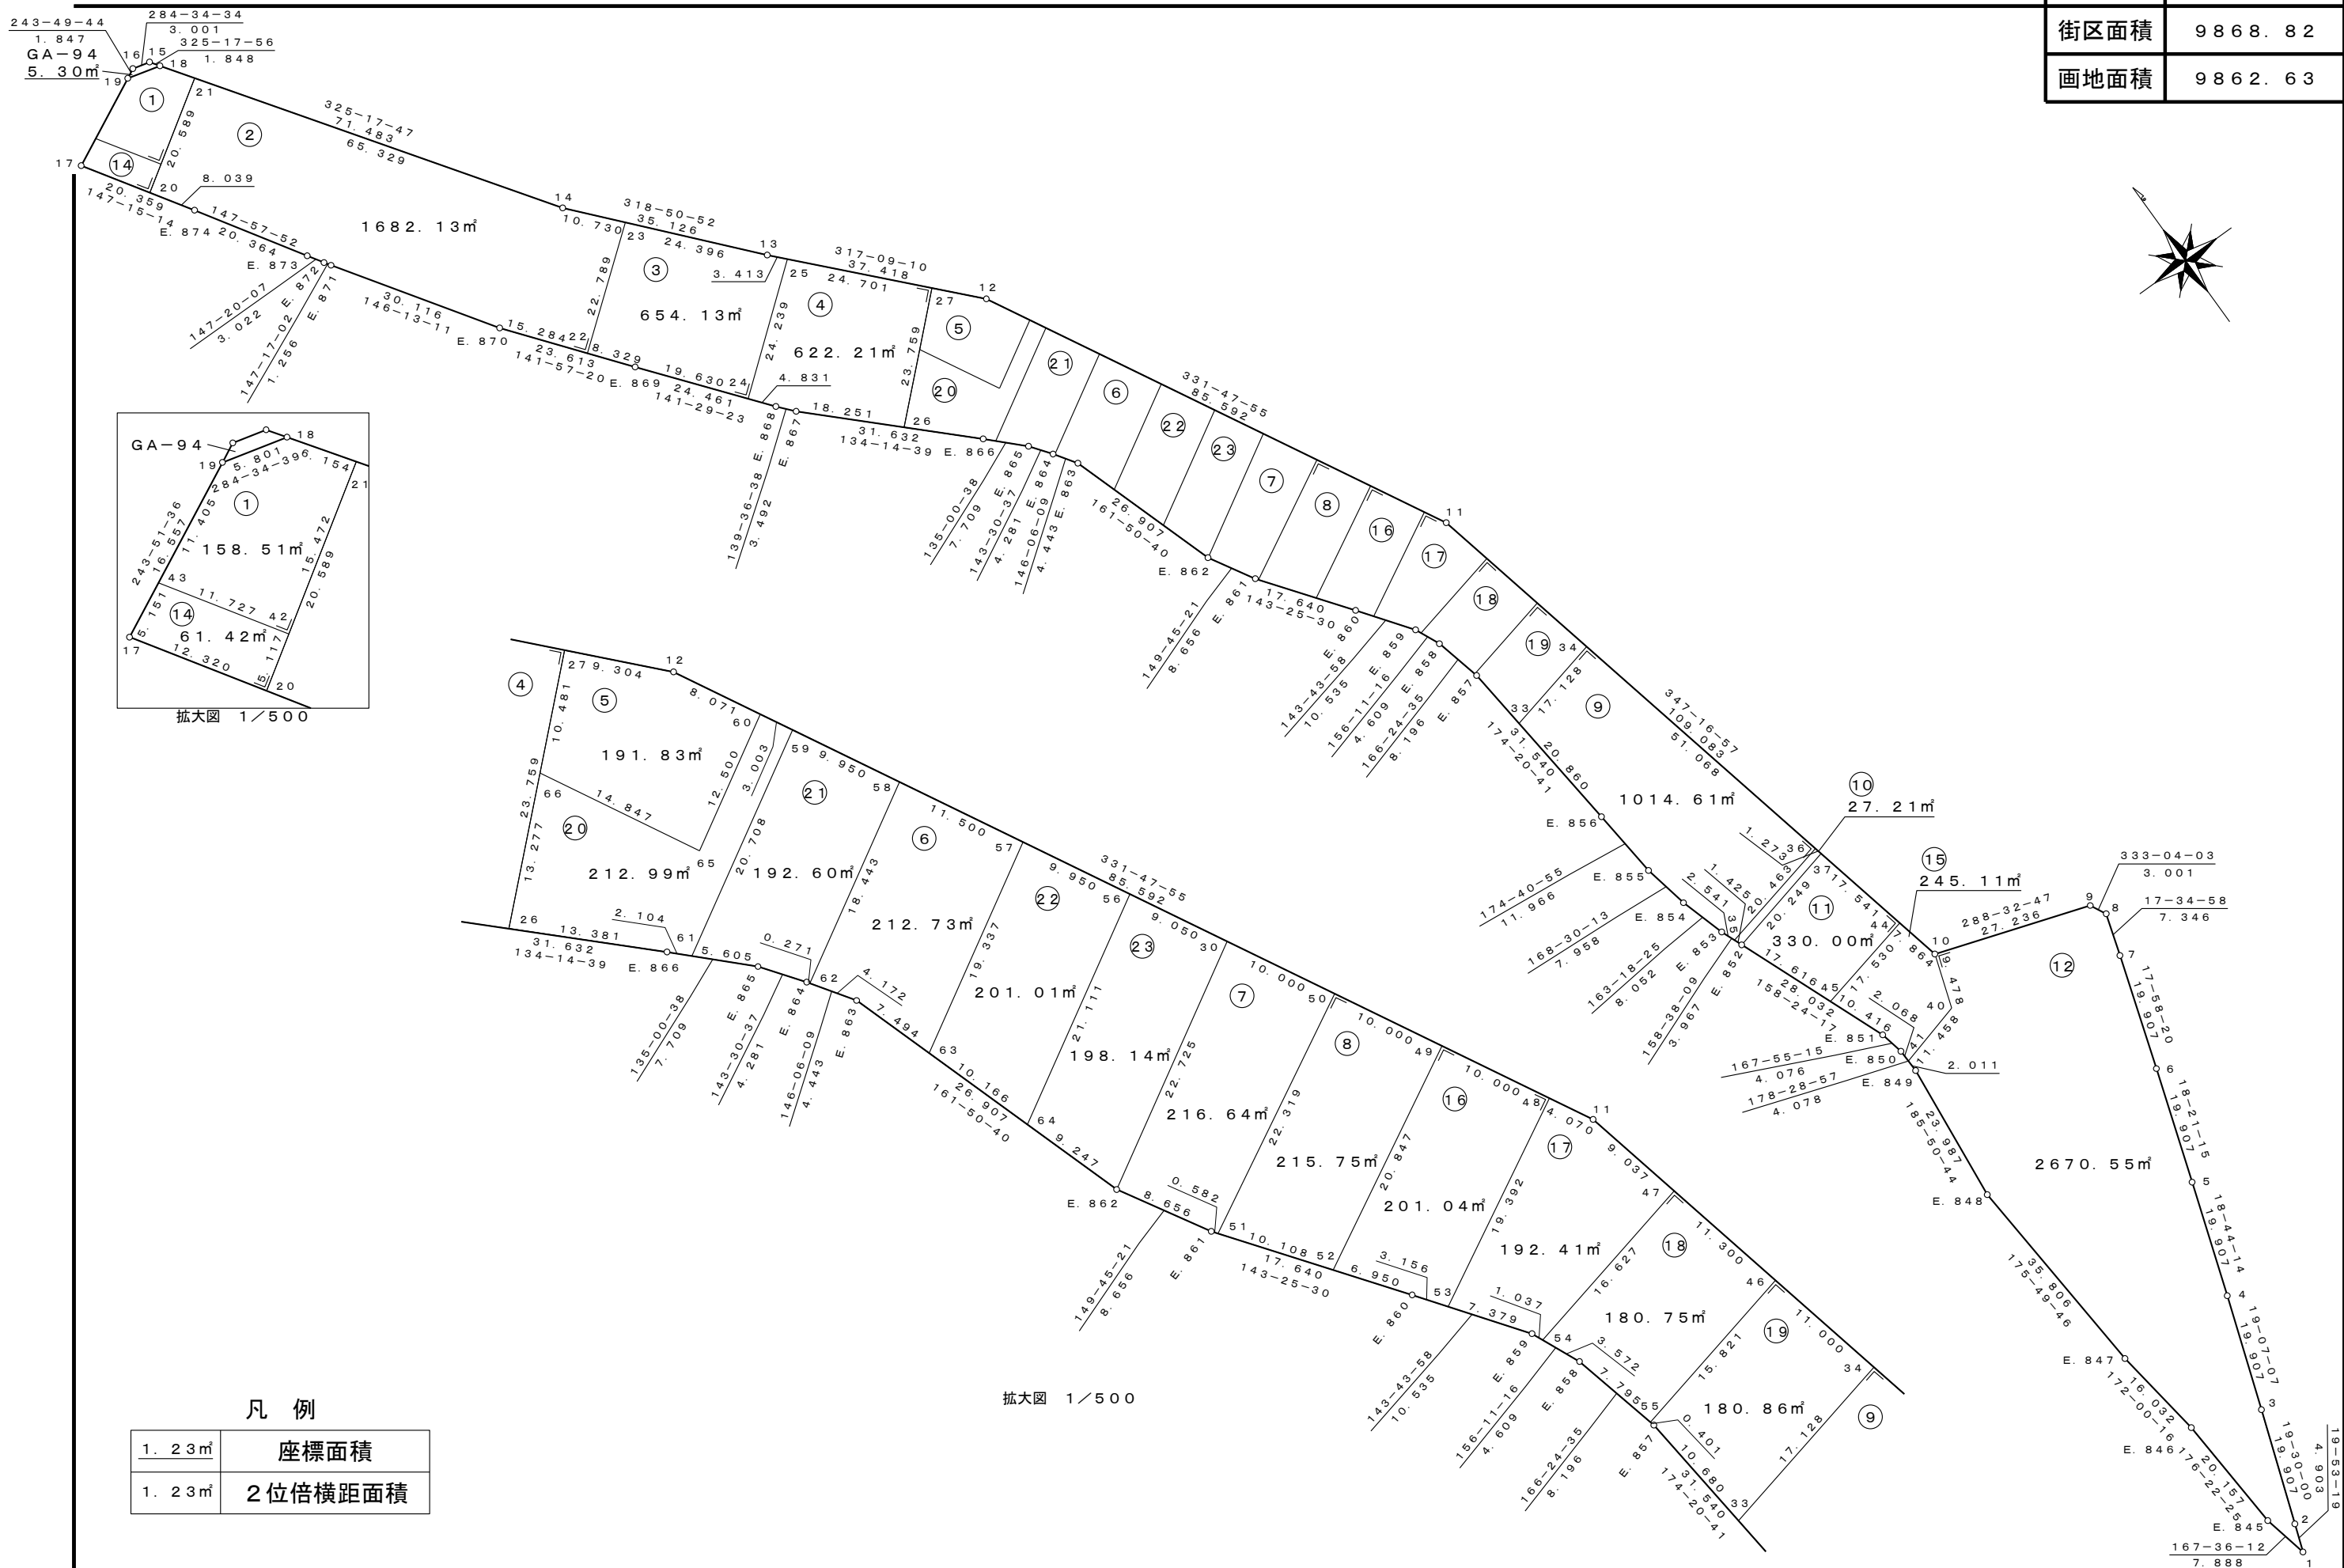

凡 例

1. 23m	座標面積
1. 23m	2位倍横距面積

拡大図 1/500

萱丸地区画地原子図 (A工区)

街区番号	A－94
街区面積	
画地面積	

座 標 一 覧 表

測 点 名	X 座 標	Y 座 標	測 点 名	X 座 標	Y 座 標
A-94. 1	2549. 607	19879. 993	A-94. 52	2775. 768	19839. 635
A-94. 2	2554. 217	19881. 661	A-94. 53	2767. 643	19845. 643
A-94. 3	2572. 982	19888. 306	A-94. 54	2760. 744	19850. 427
A-94. 4	2591. 791	19894. 826	A-94. 55	2749. 899	19853. 701
A-94. 5	2610. 642	19901. 221	A-94. 56	2811. 221	19844. 279
A-94. 6	2629. 536	19907. 489	A-94. 57	2819. 990	19839. 577
A-94. 7	2648. 472	19913. 632	A-94. 58	2830. 124	19834. 142
A-94. 8	2655. 474	19915. 851	A-94. 59	2838. 893	19829. 440
A-94. 9	2658. 150	19914. 492	A-94. 60	2841. 539	19828. 021
A-94. 10	2666. 813	19888. 670	A-94. 61	2828. 492	19811. 534
A-94. 11	2773. 220	19864. 656	A-94. 62	2820. 861	19818. 194
A-94. 12	2848. 652	19824. 207	A-94. 63	2810. 277	19822. 856
A-94. 13	2876. 085	19798. 762	A-94. 64	2800. 618	19826. 024
A-94. 14	2902. 534	19775. 646	A-94. 65	2835. 261	19817. 212
A-94. 15	2962. 820	19733. 897	A-94. 66	2848. 345	19810. 196
A-94. 16	2963. 575	19730. 993	E. 845	2557. 311	19878. 300
A-94. 17	2955. 466	19714. 472	E. 846	2577. 428	19877. 025
A-94. 18	2961. 301	19734. 949	E. 847	2593. 304	19874. 795
A-94. 19	2962. 761	19729. 335	E. 848	2629. 015	19872. 191
A-94. 20	2945. 104	19721. 136	E. 849	2652. 877	19874. 634
A-94. 21	2956. 241	19738. 453	E. 850	2656. 954	19874. 526
A-94. 22	2880. 410	19764. 760	E. 851	2660. 940	19873. 673
A-94. 23	2894. 455	19782. 707	E. 852	2687. 004	19863. 356
A-94. 24	2858. 490	19782. 116	E. 853	2690. 698	19861. 911
A-94. 25	2873. 583	19801. 083	E. 854	2698. 411	19859. 598
A-94. 26	2839. 316	19800. 461	E. 855	2706. 209	19858. 012
A-94. 27	2855. 473	19817. 881	E. 856	2718. 123	19856. 903
A-94. 30	2803. 245	19848. 556	E. 857	2749. 509	19853. 795
A-94. 33	2738. 881	19854. 847	E. 858	2757. 476	19851. 869
A-94. 34	2742. 652	19871. 555	E. 859	2761. 693	19850. 008
A-94. 35	2688. 332	19862. 837	E. 860	2770. 187	19843. 776
A-94. 36	2692. 836	19882. 797	E. 861	2784. 353	19833. 265
A-94. 37	2691. 594	19883. 077	E. 862	2791. 831	19828. 905
A-94. 40	2657. 827	19885. 656	E. 863	2817. 398	19820. 521
A-94. 41	2654. 887	19874. 581	E. 864	2821. 086	19818. 043
A-94. 42	2947. 872	19725. 439	E. 865	2824. 528	19815. 497
A-94. 43	2957. 736	19719. 096	E. 866	2829. 980	19810. 047
A-94. 44	2674. 484	19886. 939	E. 867	2852. 050	19787. 387
A-94. 45	2670. 625	19869. 839	E. 868	2854. 710	19785. 124
A-94. 46	2753. 382	19869. 133	E. 869	2873. 851	19769. 893
A-94. 47	2764. 404	19866. 646	E. 870	2892. 447	19755. 341
A-94. 48	2776. 807	19862. 733	E. 871	2917. 479	19738. 596
A-94. 49	2785. 620	19858. 007	E. 872	2918. 536	19737. 917
A-94. 50	2794. 433	19853. 281	E. 873	2921. 080	19736. 286
A-94. 51	2783. 885	19833. 612	E. 874	2938. 343	19725. 484

S=1：600



萱丸地区画地原子図

(A工区)


街区番号	A-95
街区面積	12656.27
画地面積	12651.66

座標一覧表

測点名	X座標	Y座標
A-95.1	2673.107	19893.401
A-95.2	2670.880	19895.412
A-95.3	2663.920	19916.158
A-95.4	2665.350	19918.796
A-95.5	2698.209	19927.330
A-95.6	2706.017	19929.674
A-95.7	2725.080	19935.405
A-95.8	2744.184	19940.906
A-95.9	2753.750	19943.609
A-95.10	2763.325	19946.278
A-95.11	2782.523	19951.531
A-95.12	2801.749	19956.652
A-95.13	2821.030	19961.651
A-95.14	2840.298	19966.612
A-95.15	2858.960	19971.186
A-95.16	2861.492	19969.576
A-95.17	2871.418	19919.994
A-95.18	2870.096	19917.300
A-95.19	2828.046	19896.437
A-95.20	2806.404	19856.077
A-95.21	2803.532	19855.210
A-95.22	2775.336	19870.330
A-95.23	2735.853	19938.507
A-95.24	2737.196	19878.937
A-95.25	2744.143	19909.717
A-95.26	2767.397	19947.393
A-95.27	2772.499	19870.970
A-95.28	2779.644	19902.629

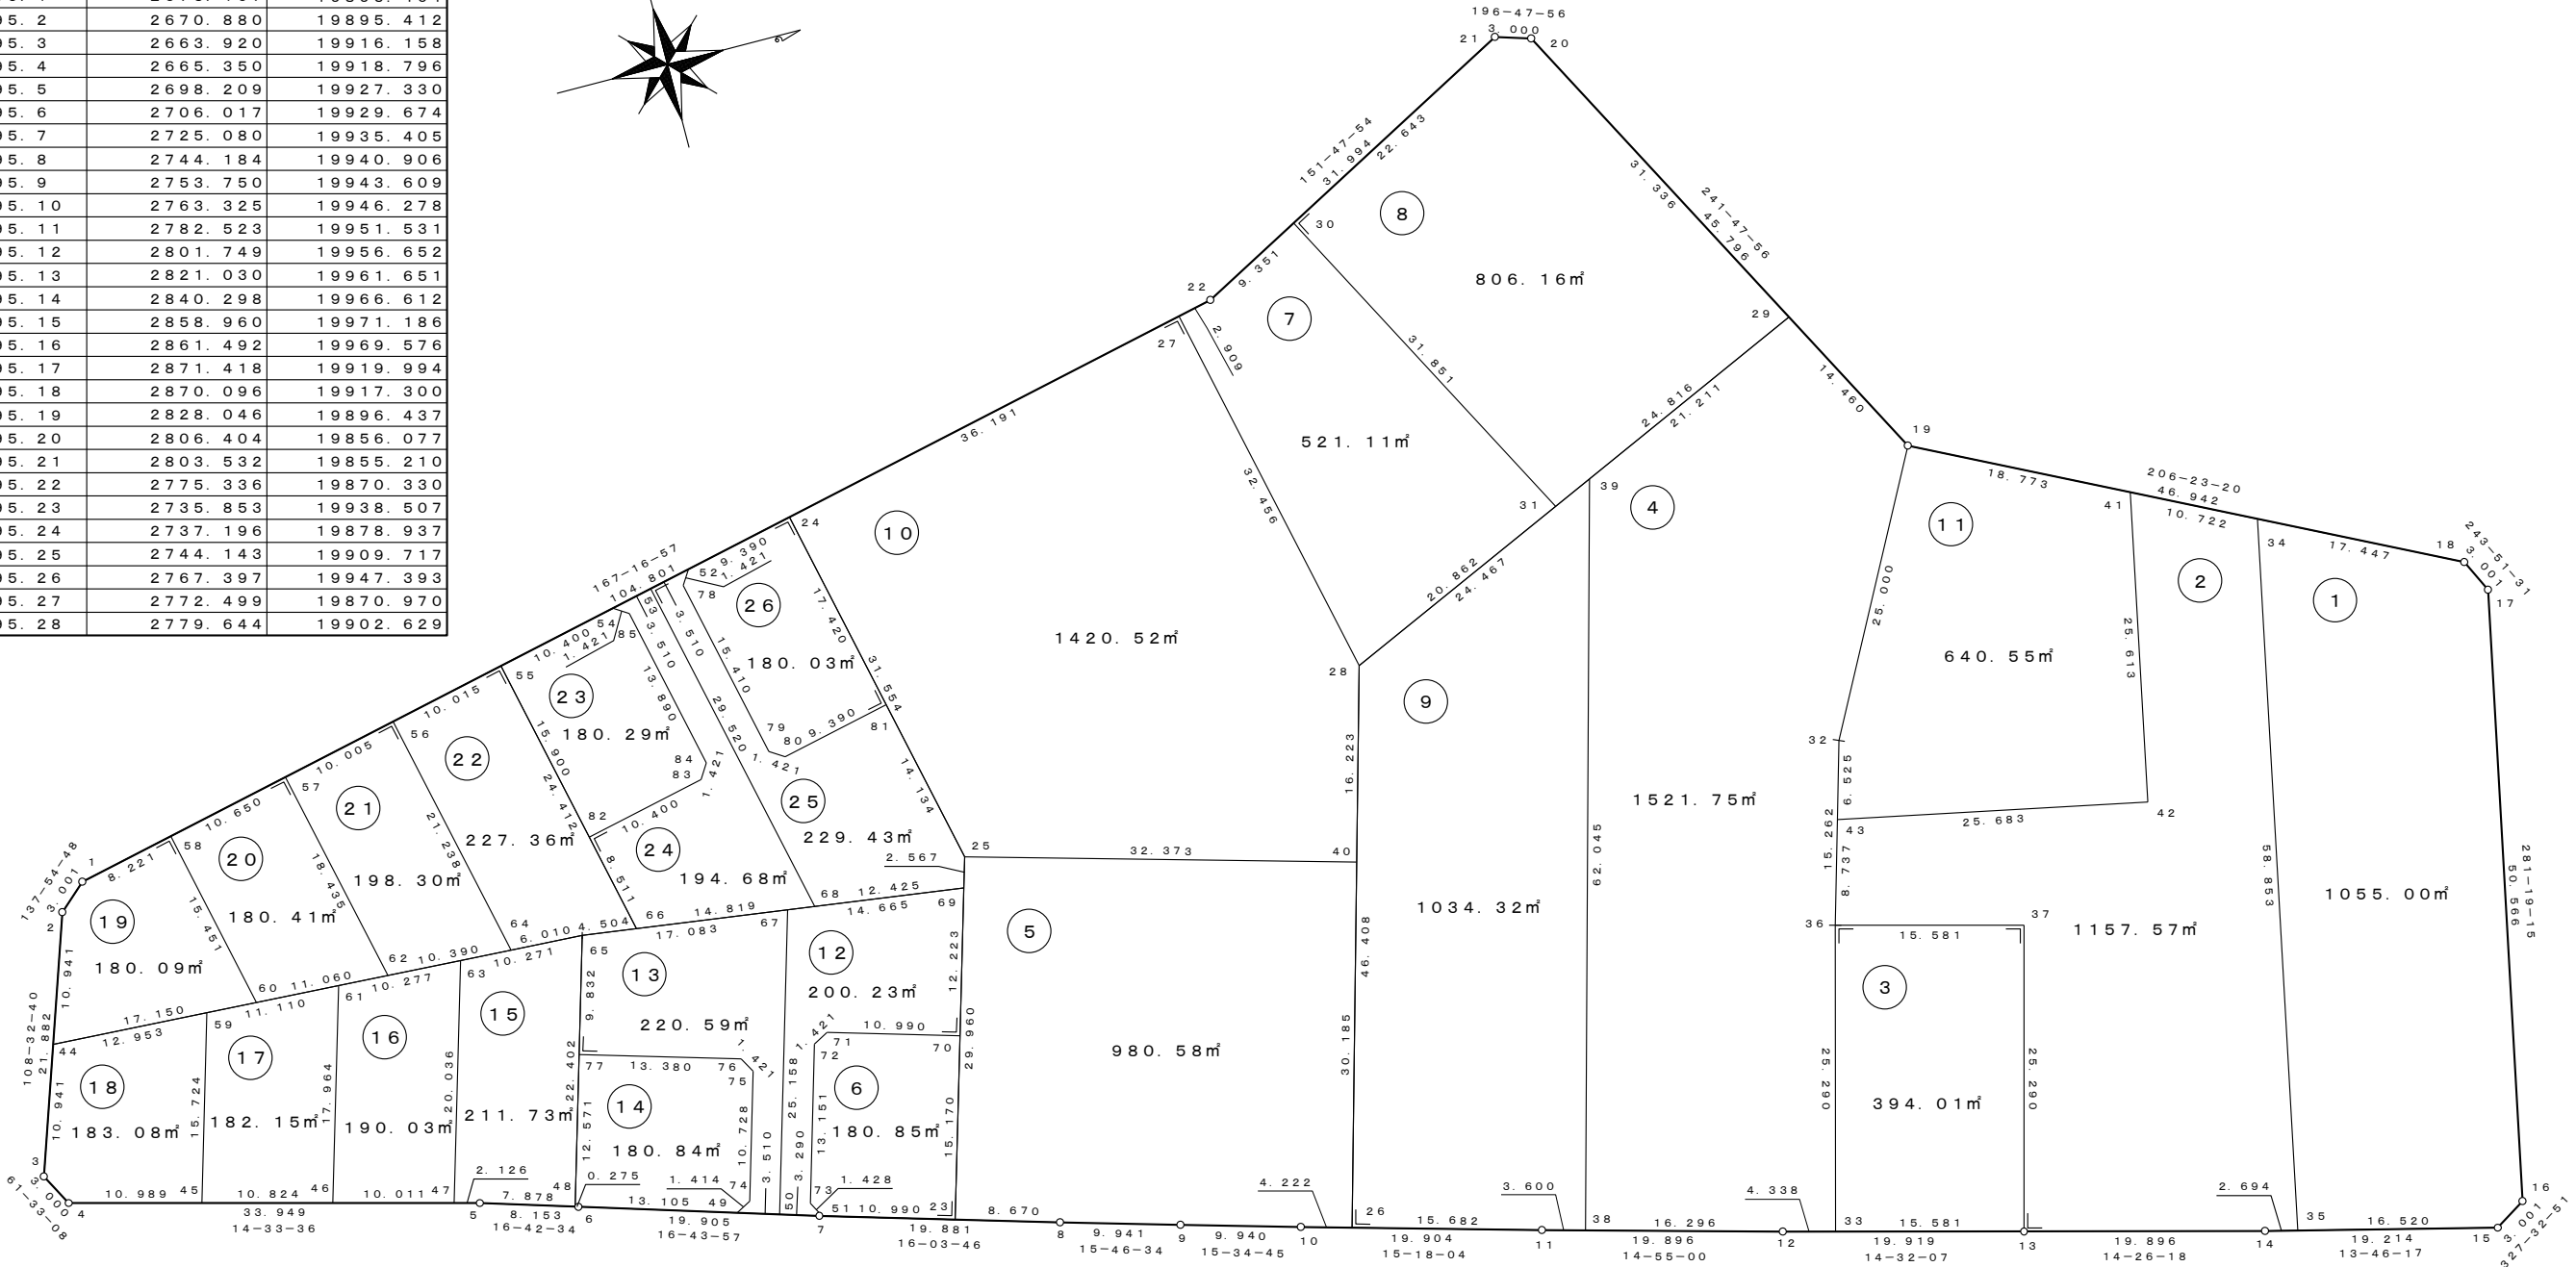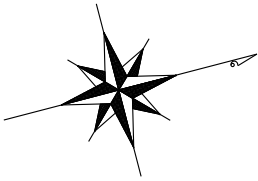

測点名	X座標	Y座標
A-95.29	2821.212	19883.693
A-95.30	2783.577	19865.911
A-95.31	2798.629	19893.981
A-95.32	2816.412	19918.565
A-95.33	2805.948	19957.741
A-95.34	2854.467	19909.546
A-95.35	2842.915	19967.254
A-95.36	2812.295	19933.261
A-95.37	2827.377	19937.171
A-95.38	2786.002	19952.458
A-95.39	2801.910	19892.486
A-95.40	2775.363	19918.278
A-95.41	2844.863	19904.780
A-95.42	2839.834	19929.895
A-95.43	2814.652	19924.848
A-95.44	2667.400	19905.785
A-95.45	2675.985	19921.558
A-95.46	2686.461	19924.279
A-95.47	2696.151	19926.796

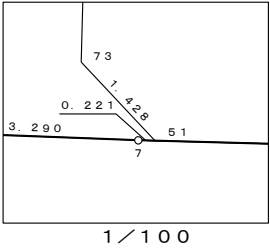

測点名	X座標	Y座標
A-95.48	2705.754	19929.595
A-95.49	2718.568	19933.448
A-95.50	2721.929	19934.458
A-95.51	2725.292	19935.467
A-95.52	2728.036	19881.004
A-95.53	2724.612	19881.777
A-95.54	2721.189	19882.550
A-95.55	2711.044	19884.839
A-95.56	2701.274	19887.044
A-95.57	2691.515	19889.246
A-95.58	2681.126	19891.591
A-95.59	2680.336	19906.448
A-95.60	2684.528	19906.663
A-95.61	2691.432	19907.016
A-95.62	2695.573	19907.229
A-95.63	2701.695	19907.542
A-95.64	2705.950	19907.760
A-95.65	2711.952	19908.068
A-95.66	2716.418	19908.652

測点名	X座標	Y座標
A-95.67	2728.891	19910.283
A-95.68	2731.112	19910.573
A-95.69	2743.432	19912.184
A-95.70	2740.050	19923.929
A-95.71	2729.490	19920.888
A-95.72	2728.246	19921.576
A-95.73	2724.607	19934.213
A-95.74	2719.809	19932.771
A-95.75	2722.777	19922.461
A-95.76	2722.090	19921.218
A-95.77	2709.232	19917.515
A-95.78	2727.277	19882.206
A-95.79	2730.670	19897.238
A-95.80	2731.872	19897.997
A-95.81	2741.031	19895.930
A-95.82	2714.544	19900.349
A-95.83	2724.689	19898.060
A-95.84	2725.448	19896.858
A-95.85	2722.390	19883.309

凡例

1. 23㎡	座標面積
1. 23㎡	2位倍横距面積

S = 1 : 1 0 0 0

画地面積

4382.38㎡

The figure shows a land survey map with two main areas, Plot 1 and Plot 2, separated by a boundary line. Plot 1 is on the left and contains several smaller rectangular sections. Plot 2 is on the right and is mostly circular. Various points are marked along the boundaries and within the plots, each with a label (e.g., 48K140R, 47K940L) and associated numerical values representing distances or coordinates. A north arrow is positioned at the top left.

座標リスト (Coordinate List)

点名	X	Y
47K760L-1	2548.994	19889.343
47K760R-1	2531.073	19893.283
47K780L	2551.185	19890.135
47K780R	2547.882	19899.362
47K800L	2570.006	19896.800
47K800R	2566.765	19906.049
47K820L	2588.871	19903.340
47K820R	2585.692	19912.610
47K840L	2607.780	19909.754
47K840R	2604.663	19919.044
47K860L	2626.731	19916.041
47K860R	2623.676	19925.352
47K880L	2645.723	19922.202
47K880R	2642.730	19931.533
47K900L	2664.756	19928.236
47K900R	2661.825	19937.587
47K920L	2683.829	19934.143
47K920R	2680.961	19943.514
47K932L-1	2695.291	19937.626
47K932L-2	2695.782	19935.999
47K932R-1	2692.460	19947.009
47K932R-2	2691.998	19948.541
47K940L	2703.427	19938.294

座標リスト (Coordinate List)

点名	X	Y
48K20R	2776.789	19972.770
48K40L	2799.461	19965.357
48K40R	2796.157	19977.930
48K60L	2818.778	19970.365
48K60R	2815.557	19982.959
48K80L	2838.104	19975.341
48K80R	2835.016	19987.764
48K100L	2857.487	19980.092
48K100R	2854.482	19992.534
48K120L	2876.902	19984.713
48K120R	2873.979	19997.175
48K140L	2896.346	19989.205
48K140L-1	2904.132	19990.948
48K140R	2893.507	20001.686



座 標 リ ス ト		
点 名	X	Y
48K20R	2776.789	19972.770
48K40L	2799.461	19965.357
48K40R	2796.157	19977.930
48K60L	2818.778	19970.365
48K60R	2815.557	19982.959
48K80L	2838.104	19975.341
48K80R	2835.016	19987.764
48K100L	2857.487	19980.092
48K100R	2854.482	19992.534
48K120L	2876.902	19984.713
48K120R	2873.979	19997.175
48K140L	2896.346	19989.205
48K140L-1	2904.132	19990.948
48K140R	2893.507	20001.686
48K140R-1	2901.334	20003.439
48KL	2760.929	19954.954
48KR	2757.457	19967.482
A-96.1	2882.893	19986.097
A-96.2	2880.012	19998.568
A-96.3	2604.290	19918.918
A-96.4	2607.438	19909.638

凡 例	
<u>1. 2 3 m²</u>	座 標 面 積
1. 2 3 m ²	2 位 倍 橫 距 面 積

S = 1 : 500

萱丸地区 街区成果表 (A工区)



街区番号	A-97
街区面積	2.84㎡

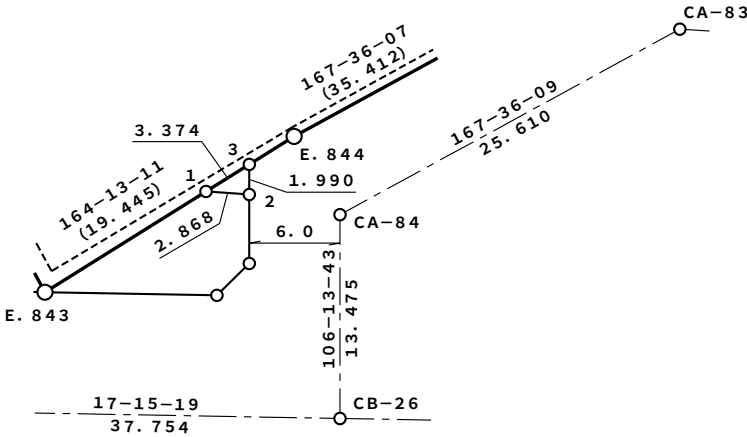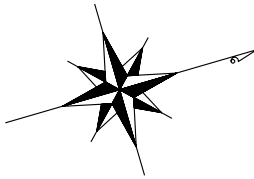

S = 1 : 500

萱丸地区 街区成果表 (A工区)



街区番号	A-98
街区面積	893.22㎡

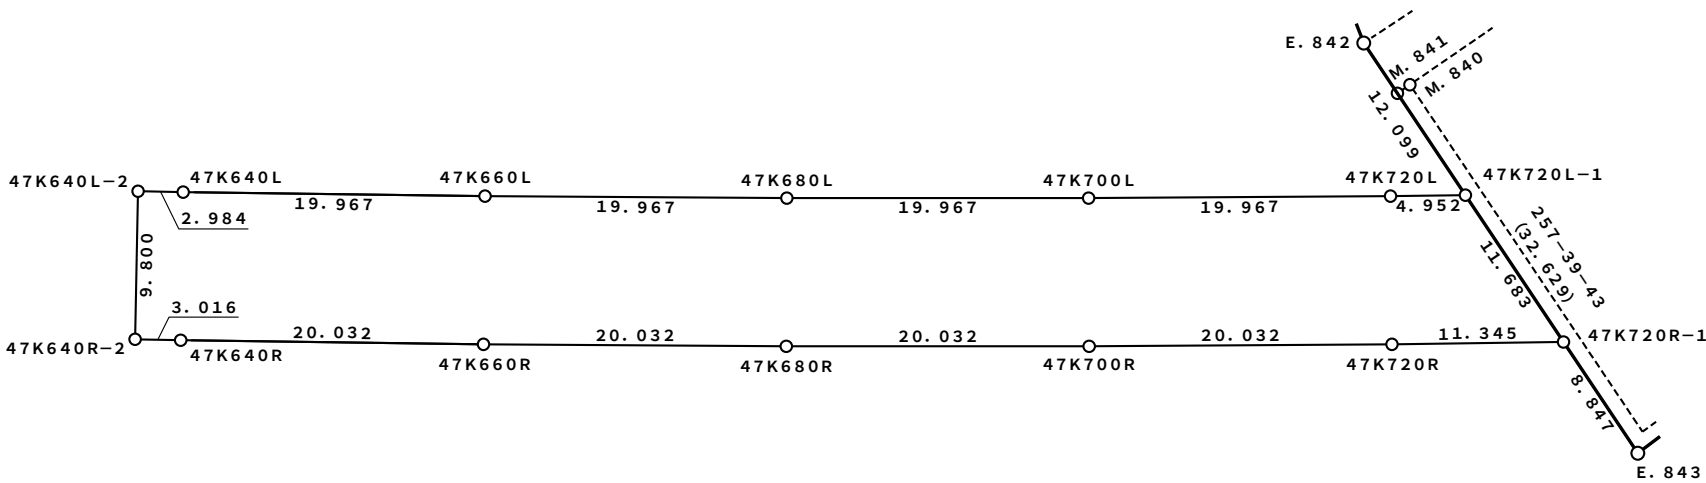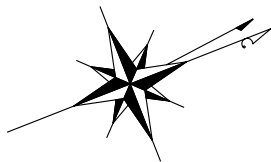

S = 1 : 500

萱丸地区 街区成果表 (A工区)


街区番号	A-99
街区面積	107.95㎡

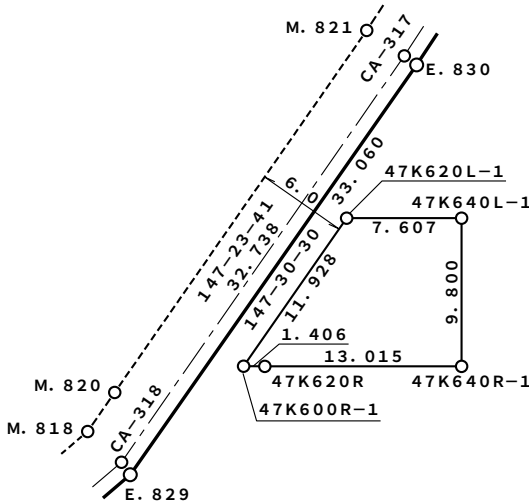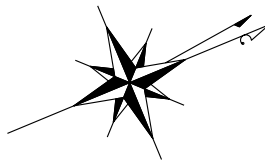

S = 1 : 500

萱丸地区 街区成果表 (A工区)



街区番号	A-100
街区面積	3589.74㎡

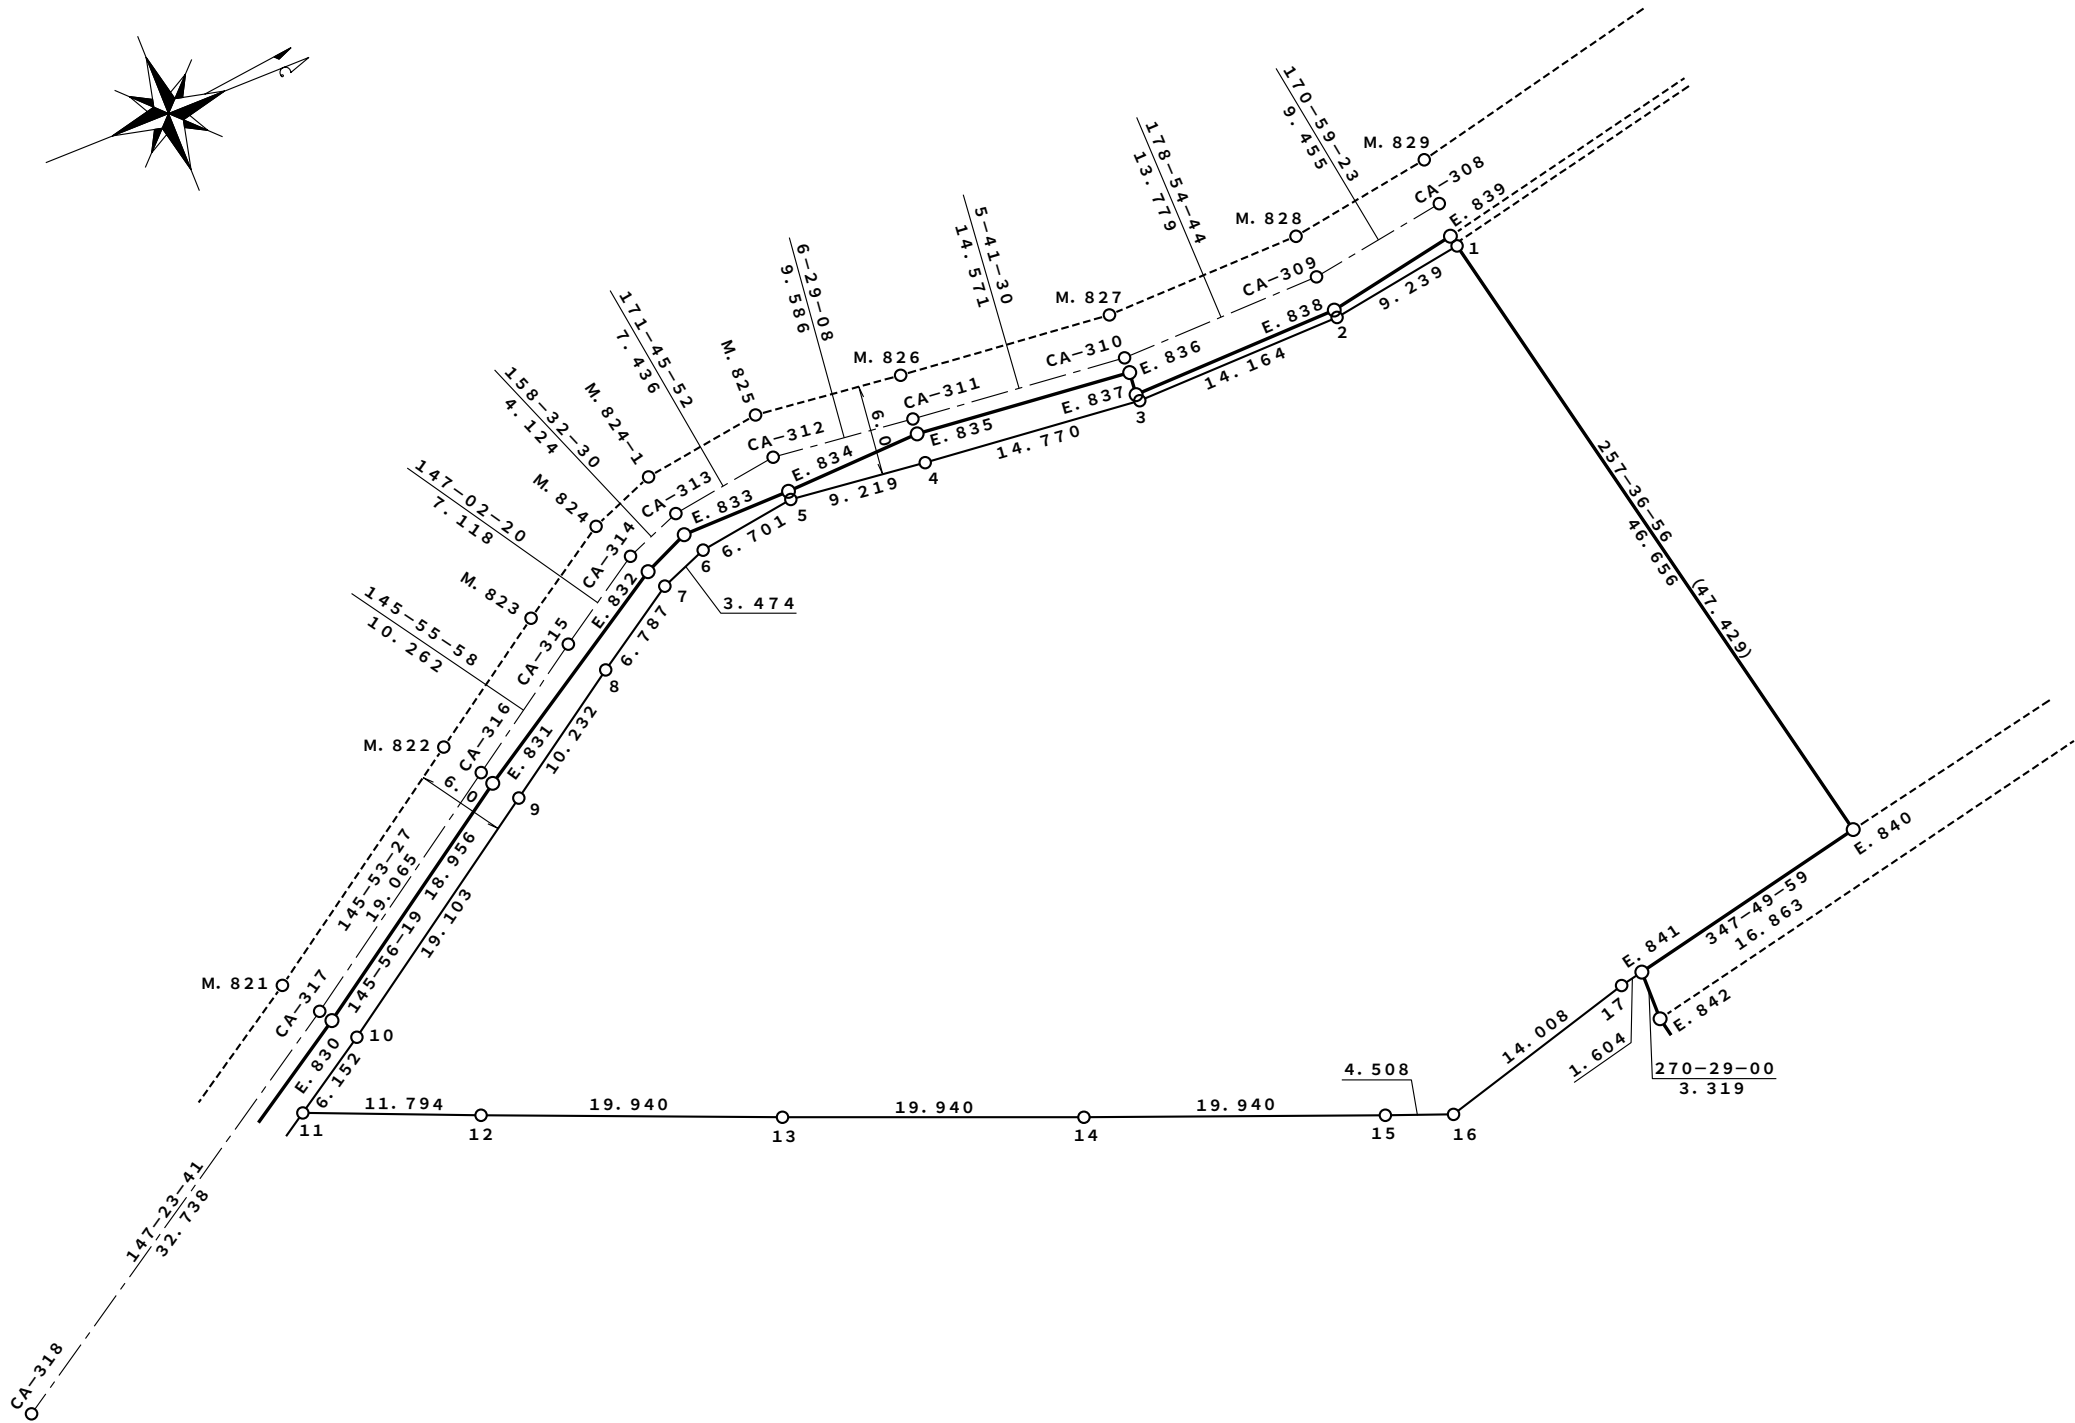

S = 1 : 500

萱丸地区画地原子図 (A工区)

街区番号	A-101
街区面積	2239.44
画地面積	2238.02

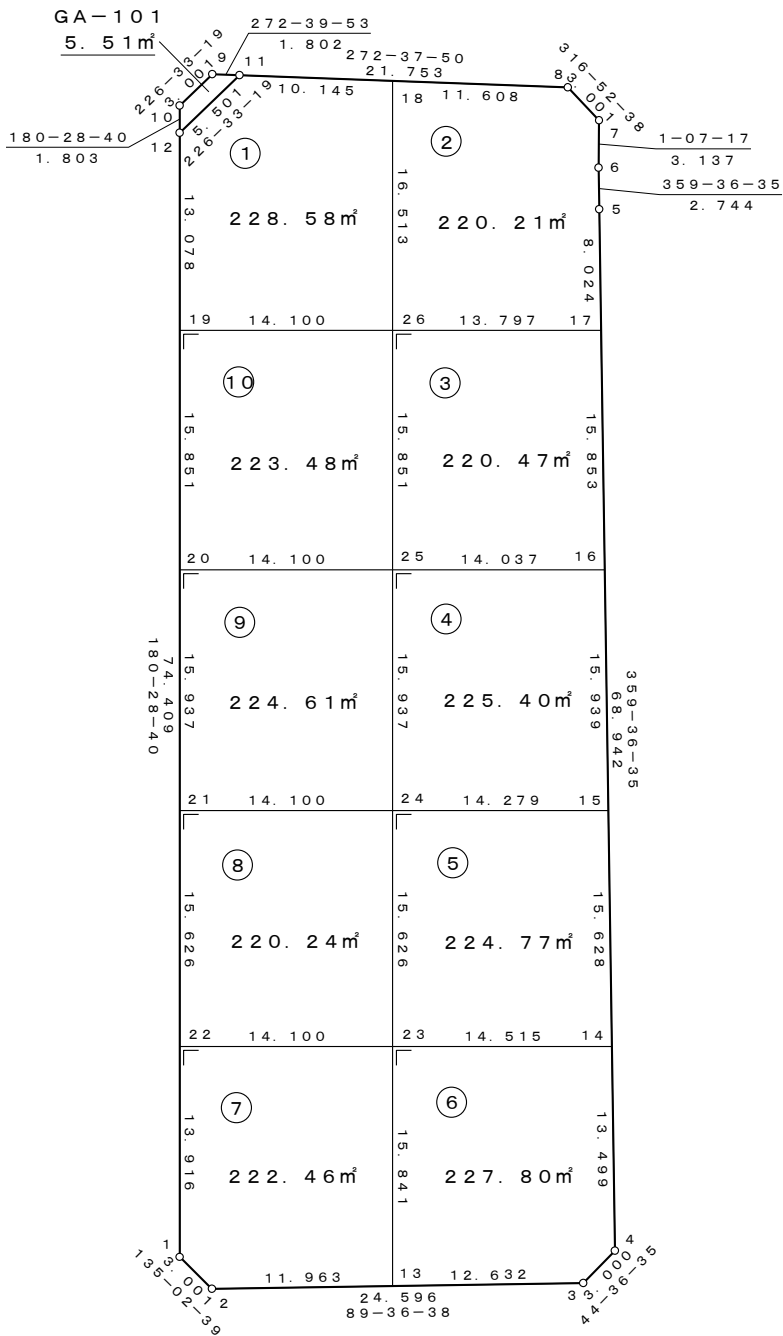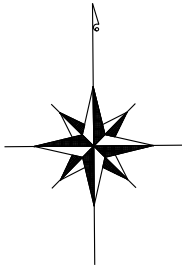

座 標 一 覧 表

測 点 名	X 座 標	Y 座 標
A-101.1	4182.476	19839.290
A-101.2	4180.352	19841.410
A-101.3	4180.519	19866.005
A-101.4	4182.655	19868.112
A-101.5	4251.595	19867.642
A-101.6	4254.339	19867.624
A-101.7	4257.476	19867.685
A-101.8	4259.666	19865.634
A-101.9	4260.748	19842.104
A-101.10	4258.685	19839.925
A-101.11	4260.665	19843.904
A-101.12	4256.882	19839.910
A-101.13	4180.433	19853.373
A-101.14	4196.153	19868.020
A-101.15	4211.781	19867.914
A-101.16	4227.719	19867.805
A-101.17	4243.572	19867.697
A-101.18	4260.199	19854.038
A-101.19	4243.804	19839.801
A-101.20	4227.954	19839.669
A-101.21	4212.017	19839.536
A-101.22	4196.392	19839.406
A-101.23	4196.274	19853.505
A-101.24	4211.900	19853.635
A-101.25	4227.836	19853.768
A-101.26	4243.687	19853.900

凡 例

1. 23㎡	座標面積
1. 23㎡	2位倍横距面積