
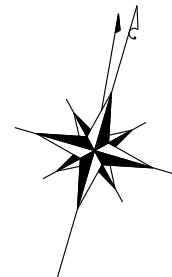


S = 1 : 1000

萱丸地区 街区成果表 (C工区)

街区番号 C-1


街区面積 12261.52㎡

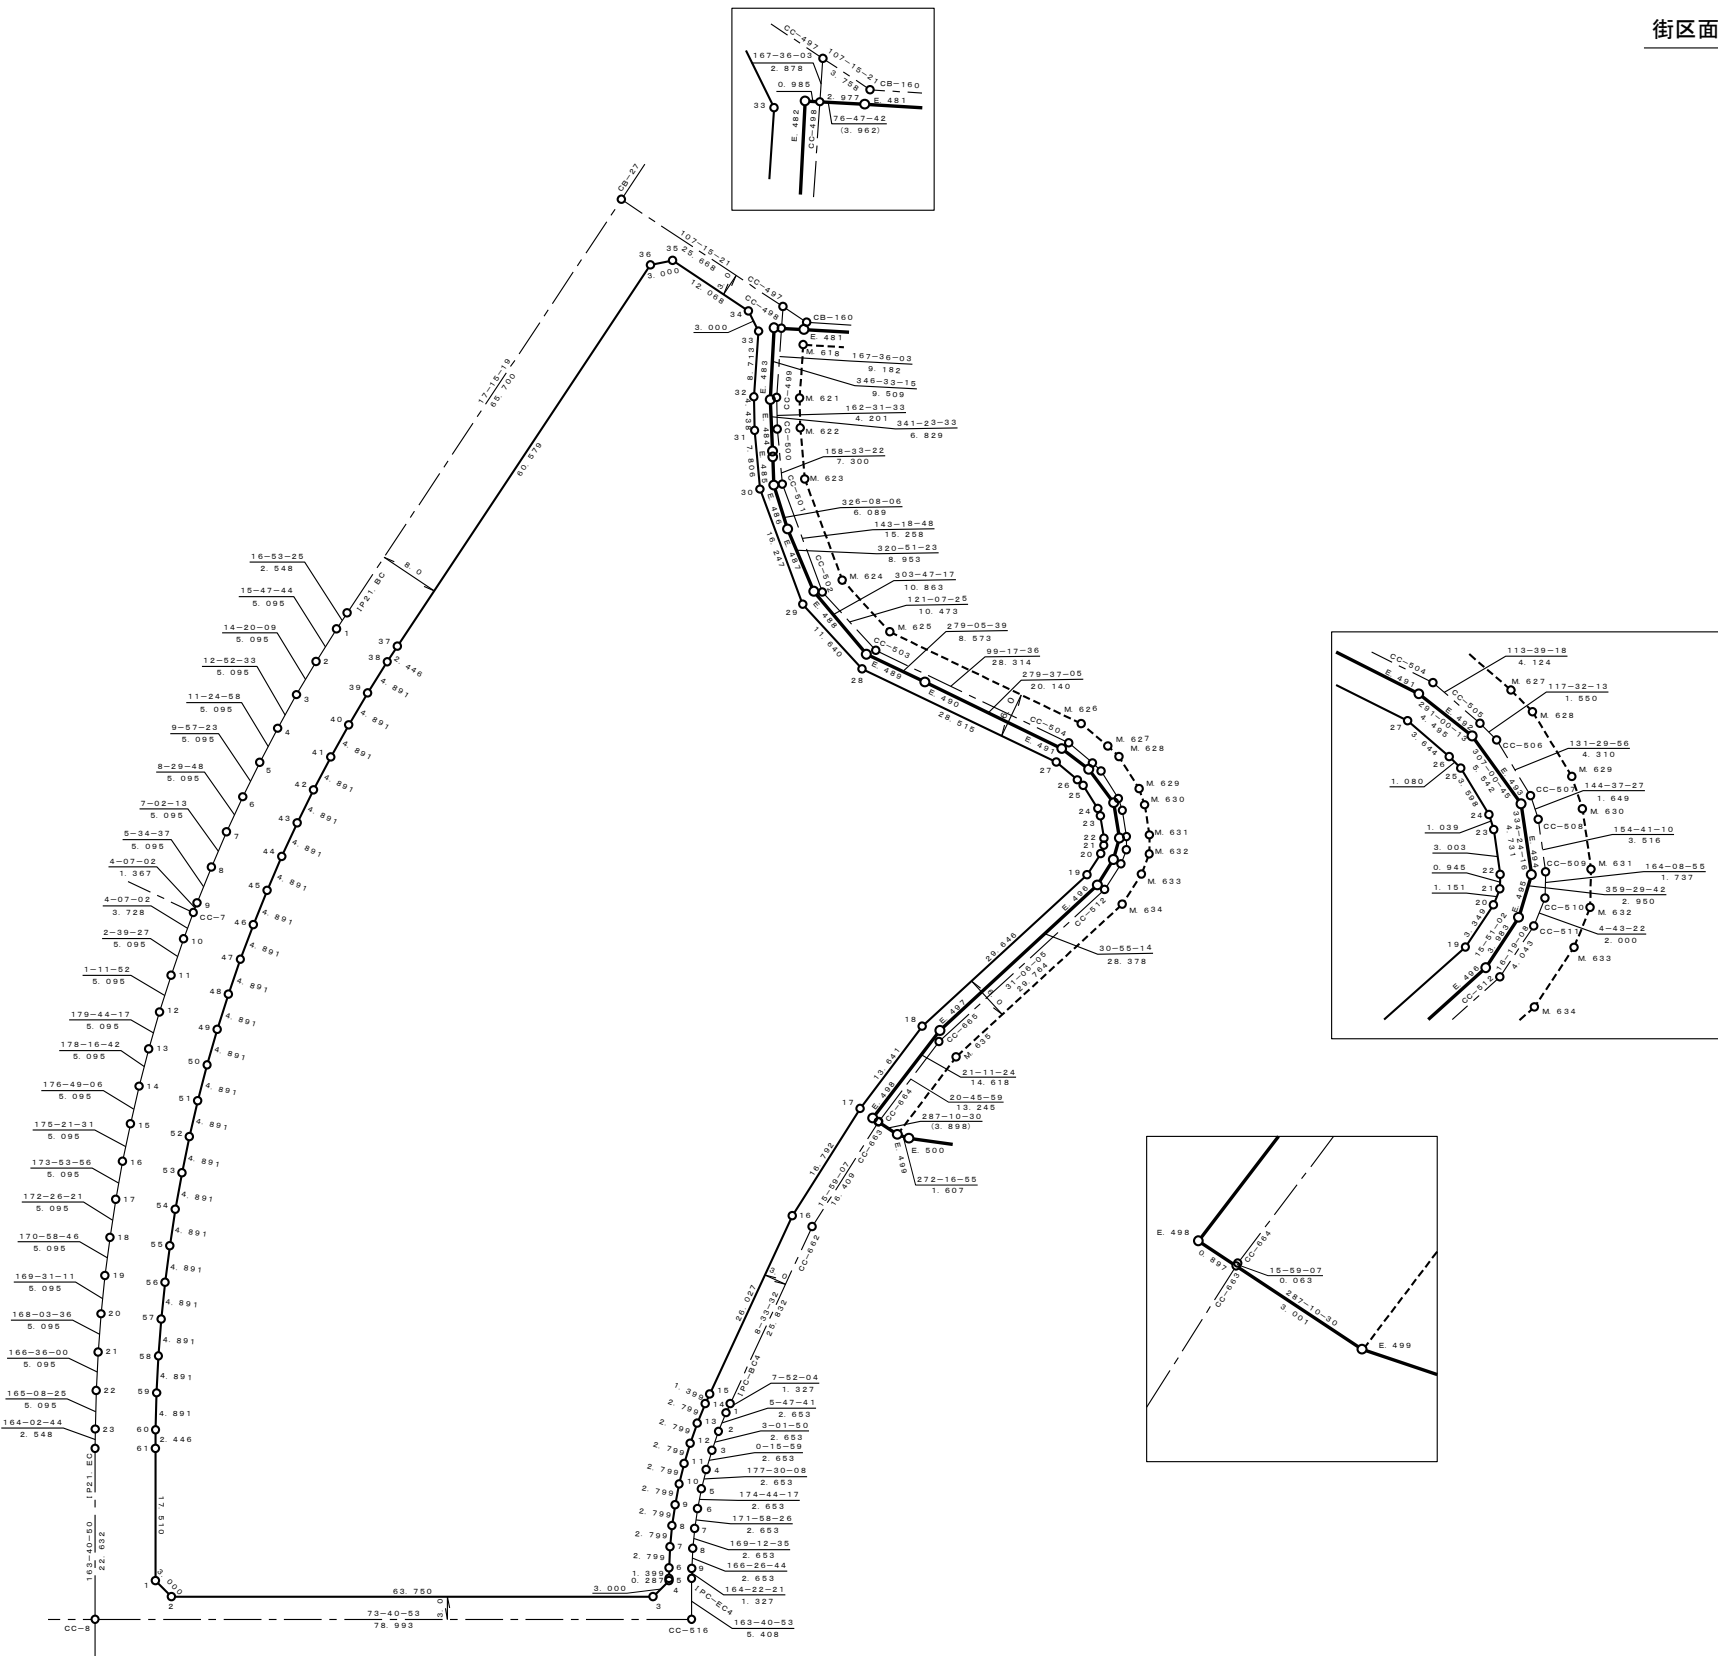

S=1 : 800

萱丸地区画地原子図 (C工区)

街区番号	C-2
街区面積	30748.62
画地面積	30748.60

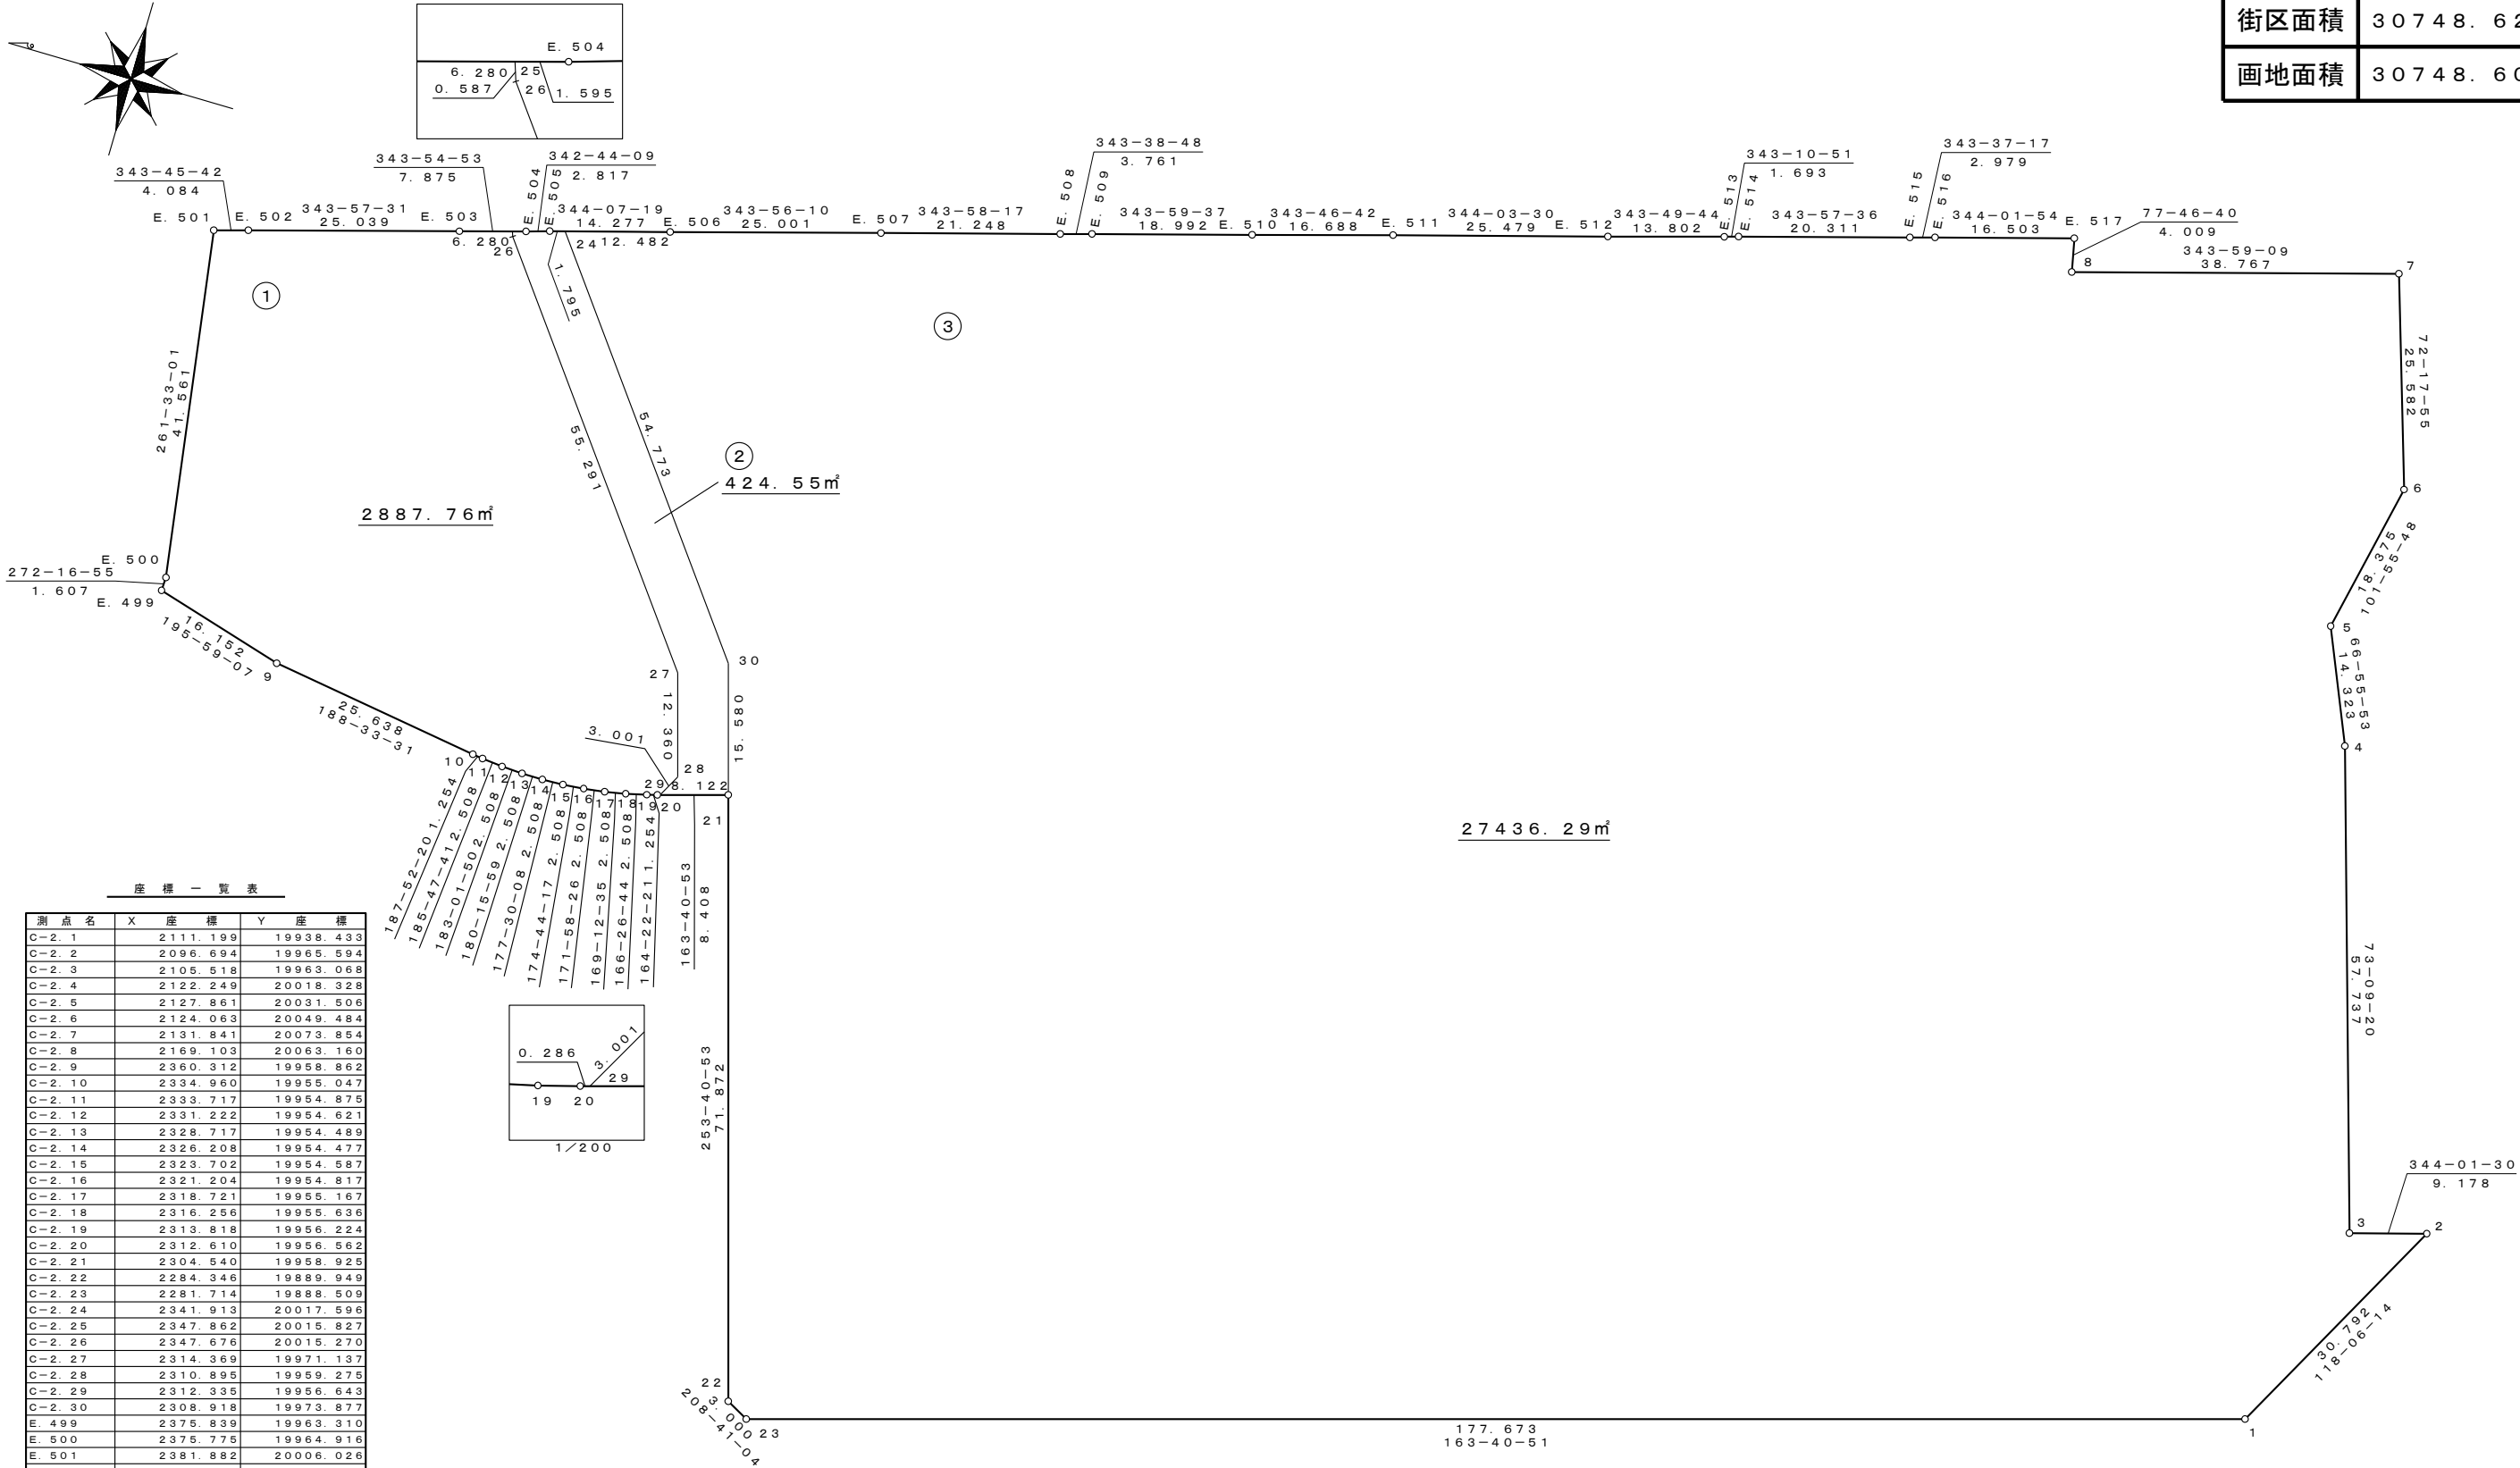

座標一覽表

測点名	X	座標	Y	座標
C-2.1	2111.199	19938.433		
C-2.2	2096.694	19965.594		
C-2.3	2105.518	19963.068		
C-2.4	2122.249	20018.328		
C-2.5	2127.861	20031.506		
C-2.6	2124.063	20049.484		
C-2.7	2131.841	20073.854		
C-2.8	2169.103	20063.160		
C-2.9	2360.312	19958.862		
C-2.10	2334.960	19955.047		
C-2.11	2333.717	19954.875		
C-2.12	2331.222	19954.621		
C-2.13	2328.717	19954.489		
C-2.14	2326.208	19954.477		
C-2.15	2323.702	19954.587		
C-2.16	2321.204	19954.817		
C-2.17	2318.721	19955.167		
C-2.18	2316.256	19955.636		
C-2.19	2313.818	19956.224		
C-2.20	2312.610	19956.562		
C-2.21	2304.540	19958.925		
C-2.22	2284.346	19889.949		
C-2.23	2281.714	19888.509		
C-2.24	2341.913	20017.596		
C-2.25	2347.862	20015.827		
C-2.26	2347.676	20015.270		
C-2.27	2314.369	19971.137		
C-2.28	2310.895	19959.275		
C-2.29	2312.335	19956.643		
C-2.30	2308.918	19973.877		
E.499	2375.839	19963.310		
E.500	2375.775	19964.916		
E.501	2381.882	20006.026		
E.502	2377.961	20007.168		
E.503	2353.897	20014.087		
E.504	2346.330	20016.269		
E.505	2343.640	20017.105		
E.506	2329.908	20021.011		
E.507	2305.883	20027.929		
E.508	2285.461	20033.796		
E.509	2281.852	20034.855		
E.510	2263.596	20040.092		
E.511	2247.572	20044.754		
E.512	2223.073	20051.752		
E.513	2209.817	20055.596		
E.514	2208.196	20056.086		
E.515	2188.676	20061.698		
E.516	2185.818	20062.538		
E.517	2169.952	20067.078		



凡例

1. 23m²	座標面積
1. 23m²	2位倍横距面積

S=1：500

萱丸地区画地原子図 (C工区)

街区番号	C-4
街区面積	516.18
画地面積	516.18

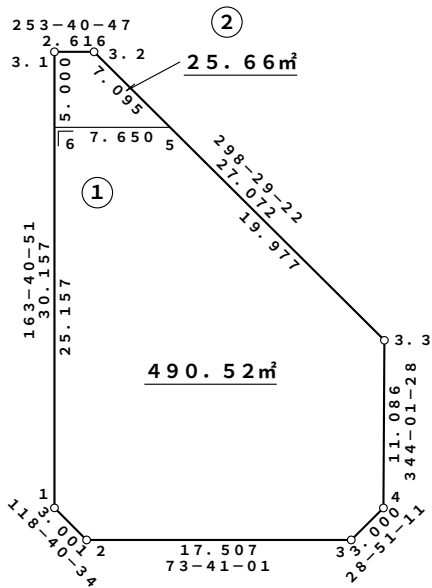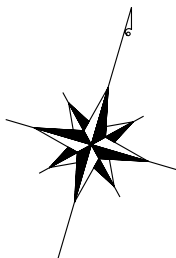

座標一覧表

測点名	X	座標	Y	座標
C-3.1		2081.963		19946.993
C-3.2		2082.699		19949.503
C-3.3		2069.785		19973.297
C-4.1		2053.022		19955.466
C-4.2		2051.582		19958.099
C-4.3		2056.500		19974.901
C-4.4		2059.128		19976.348



凡例

1.23 m²	座標面積
1.23 m²	2位倍横距面積

S = 1 : 500

萱丸地区画地原子図 (C工区)

街区番号	C-5
街区面積	1067.21
画地面積	1066.60

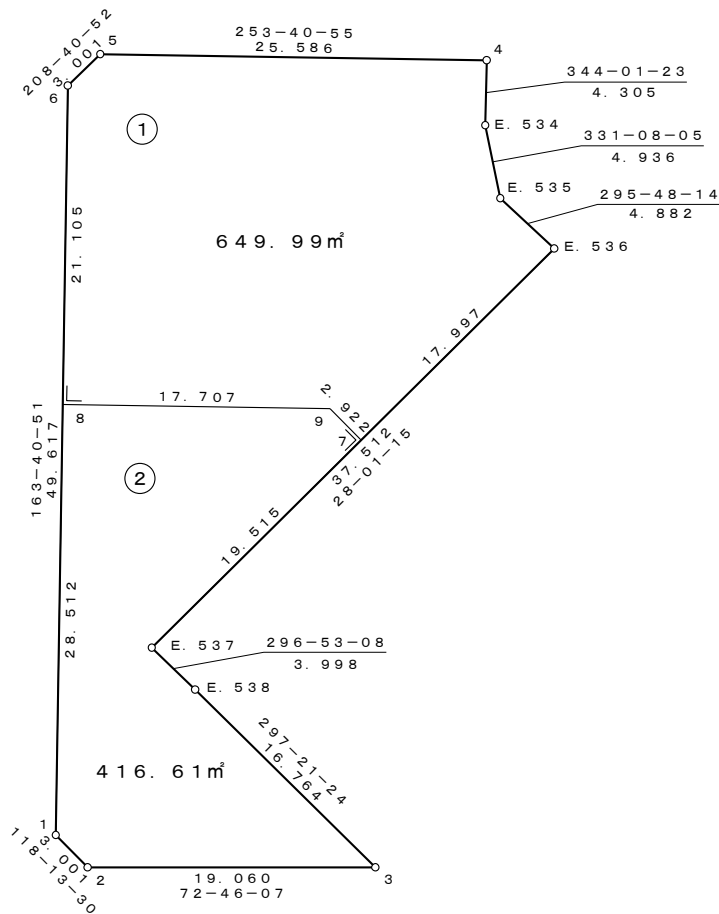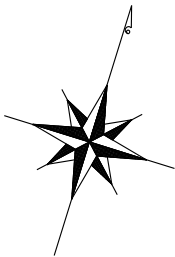

座 標 一 覧 表

測 点 名	X	座 標	Y	座 標
C-5. 1		1995. 572		19972. 287
C-5. 2		1994. 153		19974. 931
C-5. 3		1999. 799		19993. 135
C-5. 4		2053. 011		19984. 340
C-5. 5		2045. 823		19959. 785
C-5. 6		2043. 190		19958. 345
C-5. 7		2026. 538		19983. 848
C-5. 8		2022. 935		19964. 275
C-5. 9		2027. 911		19981. 269
E. 534		2048. 873		19985. 525
E. 535		2044. 550		19987. 908
E. 536		2042. 425		19992. 303
E. 537		2009. 310		19974. 680
E. 538		2007. 502		19978. 246



凡 例

1. 23 m²	座標面積
1. 23 m²	2位倍横距面積

S=1：500

萱丸地区画地原子図 (C工区)

街区番号	C-6
街区面積	400.00
画地面積	399.99

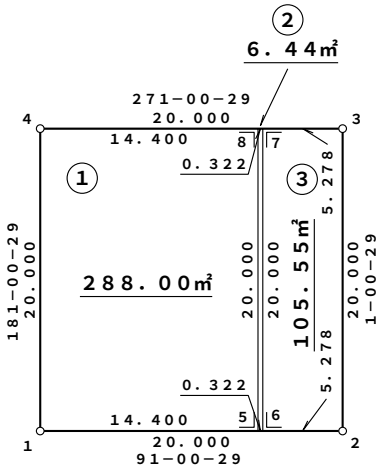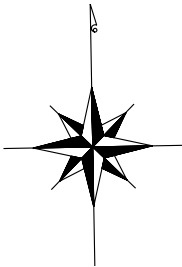

座 標 一 覧 表


測 点 名	X 座 標	Y 座 標
C-6.1	2123.188	19865.251
C-6.2	2122.836	19885.248
C-6.3	2142.833	19885.600
C-6.4	2143.185	19865.603
C-6.5	2122.934	19879.649
C-6.6	2122.929	19879.971
C-6.7	2142.926	19880.323
C-6.8	2142.931	19880.001

凡 例

1.23m²	座標面積
1.23m²	2位倍横距面積

S = 1 : 500



萱丸地区 街区成果表 (C工区)

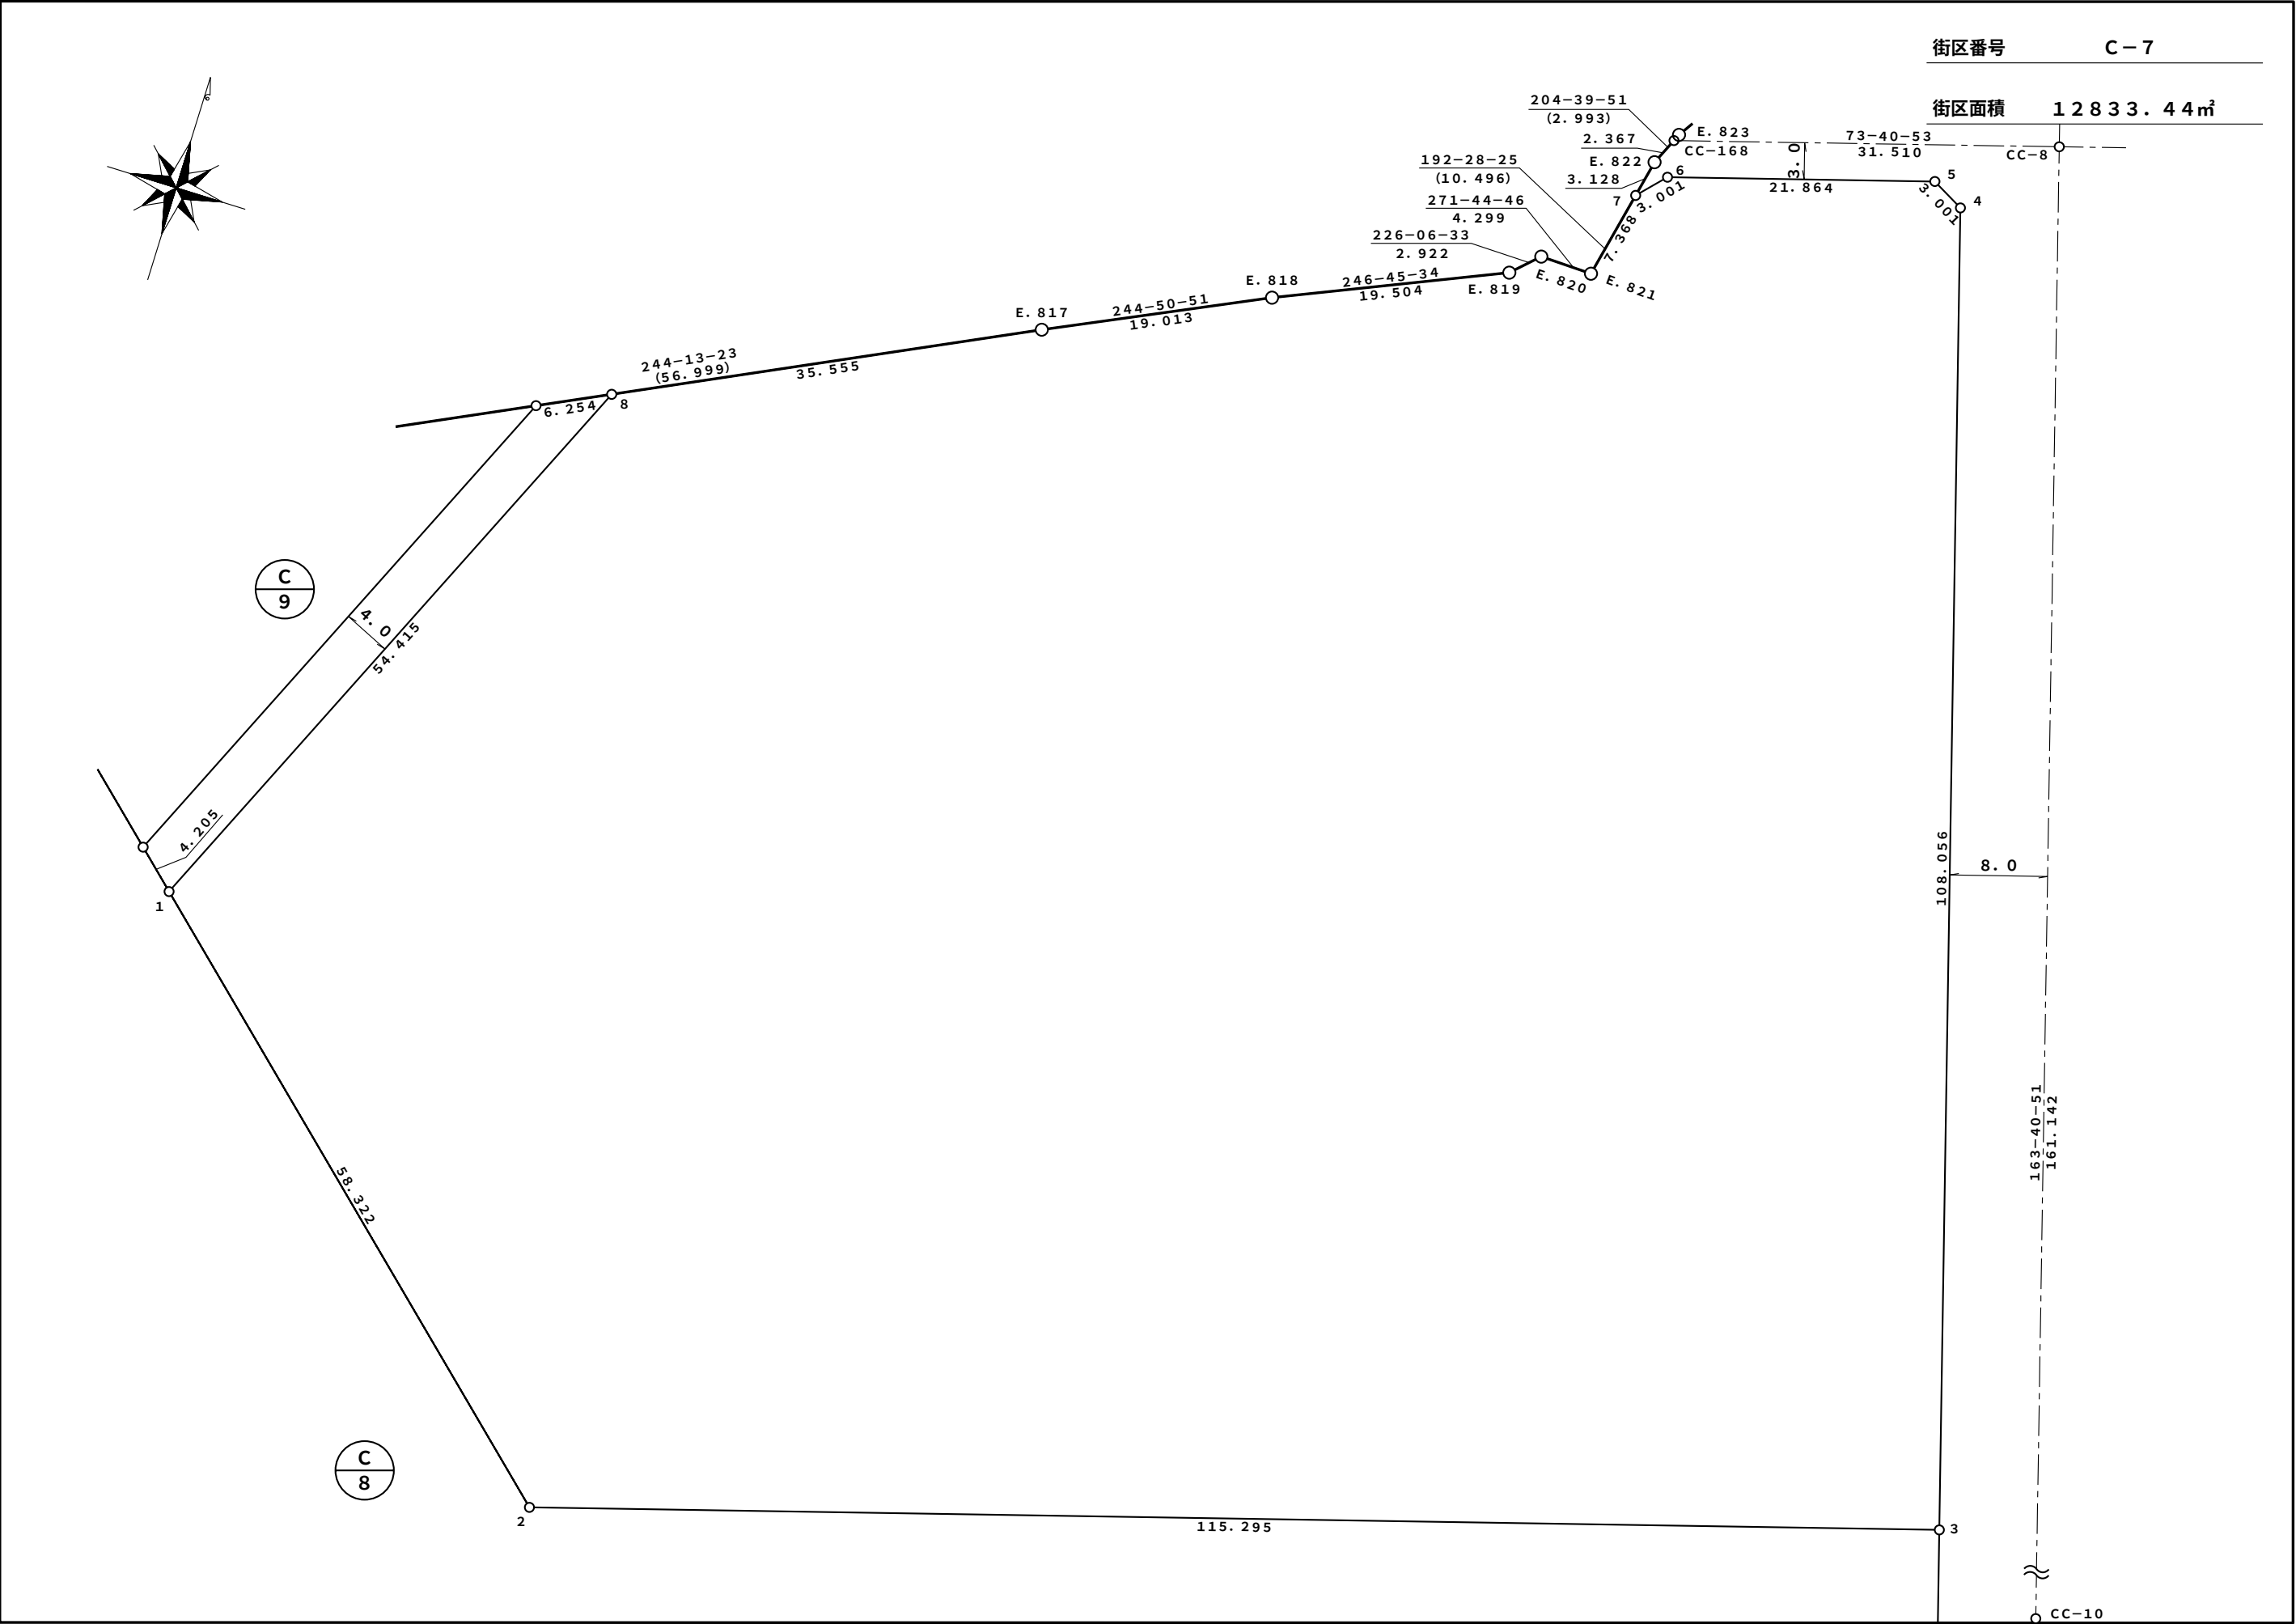

S = 1 : 500

萱丸地区 街区成果表 (C工区)



街区番号	C-9
街区面積	493.28㎡

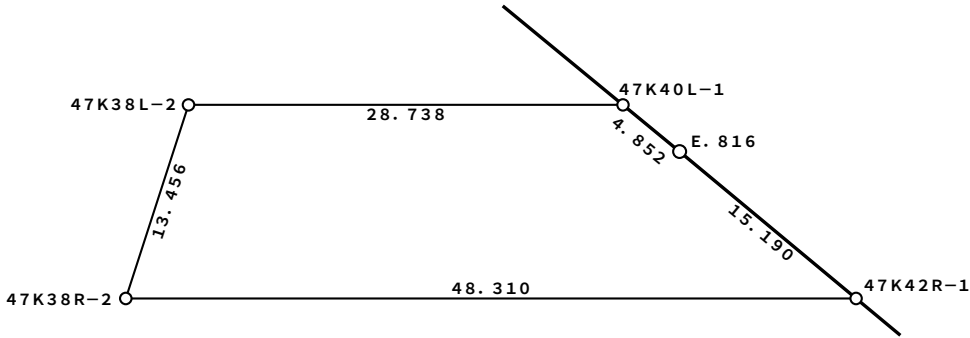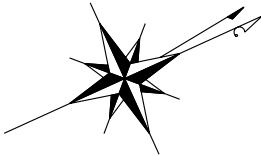

S=1：500

萱丸地区画地原子図 (C工区)

街区番号	C-10
街区面積	1505.43
画地面積	1505.42

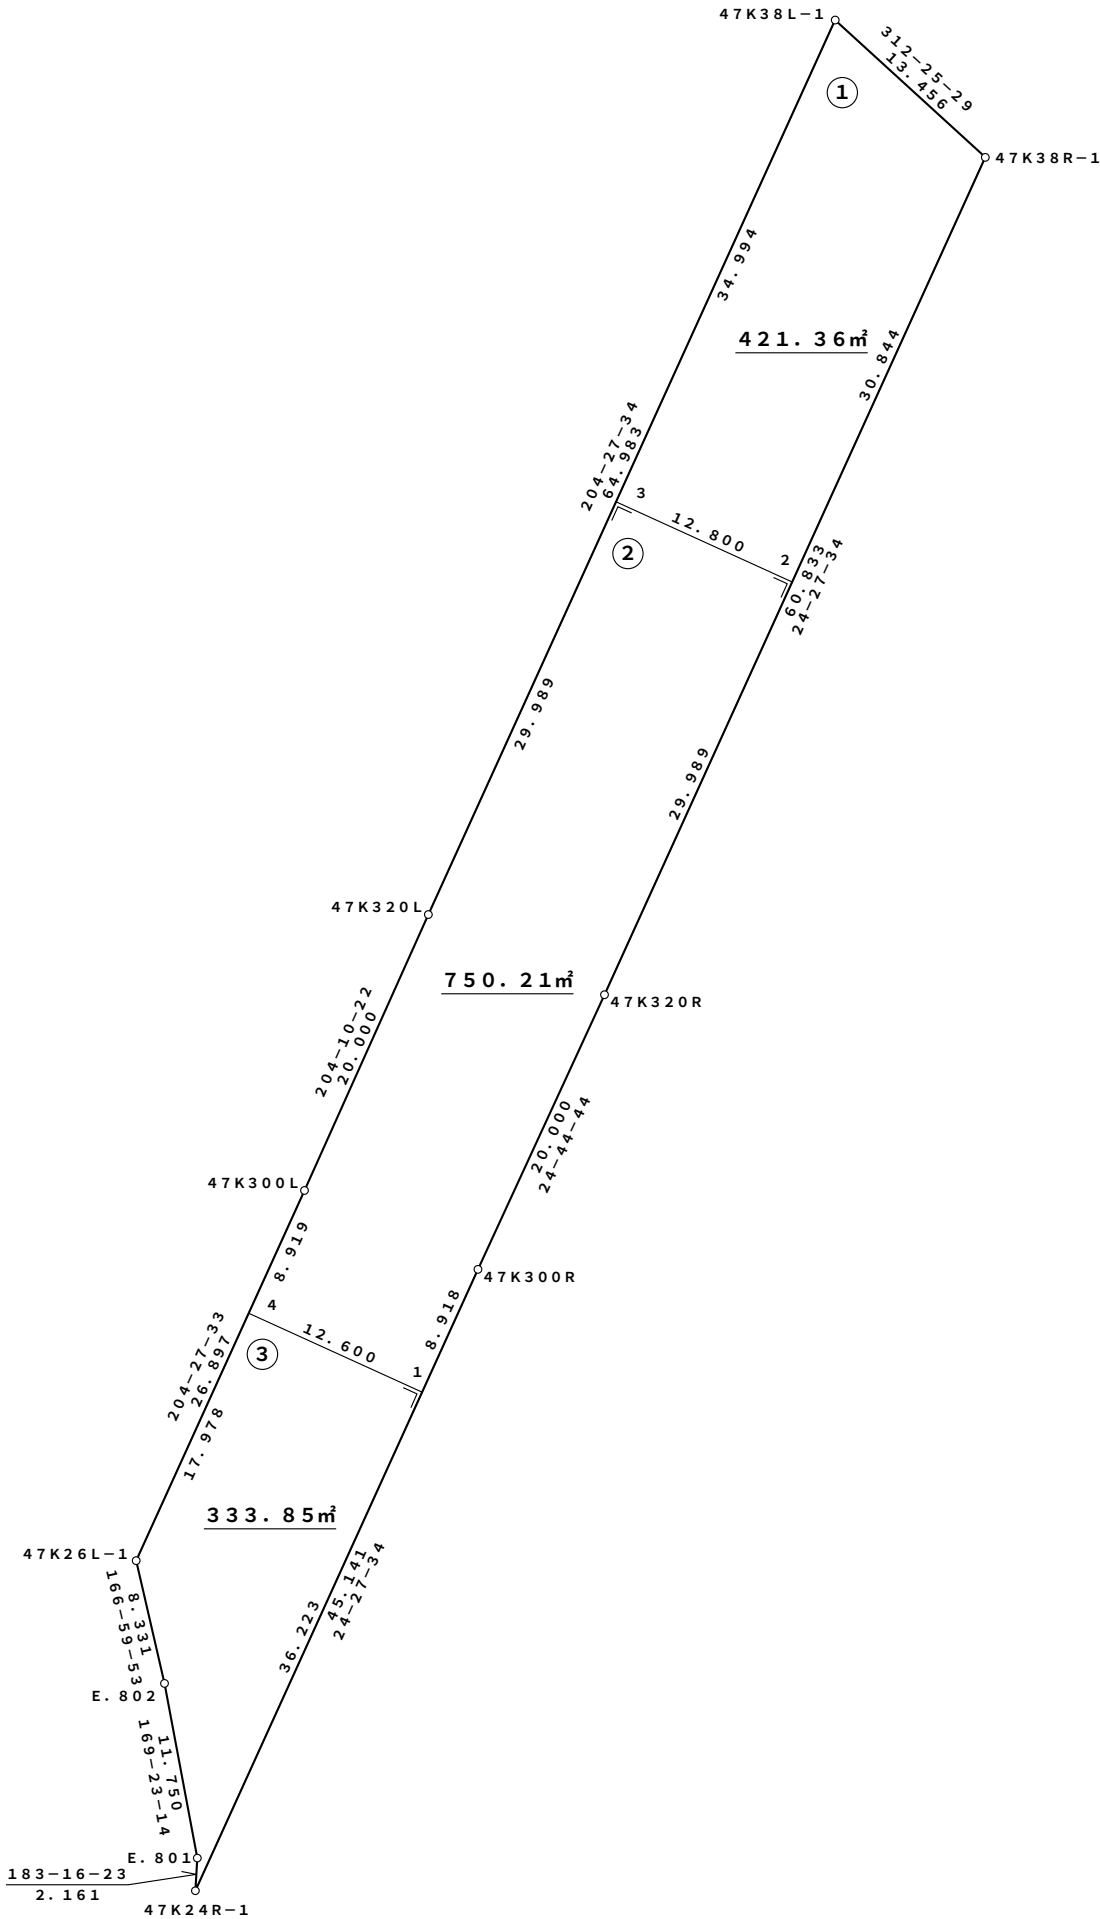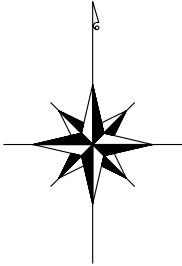

座 標 一 覧 表

測 点 名	X 座 標	Y 座 標
47K24R-1	2064.847	19692.720
47K26L-1	2086.671	19688.805
47K38L-1	2188.551	19735.037
47K38R-1	2179.473	19744.970
47K300L	2111.154	19699.941
47K300R	2105.937	19711.410
47K320L	2129.400	19708.131
47K320R	2124.100	19719.782
C-10.1	2097.819	19707.718
C-10.2	2151.397	19732.199
C-10.3	2156.697	19720.548
C-10.4	2103.035	19696.248
E.801	2067.004	19692.843
E.802	2078.553	19690.679



凡 例

1.23m ²	座標面積
1.23m ²	2位倍横距面積

S=1:500

萱丸地区画地原子図 (C工区)

街区番号	C-12
街区面積	16210.60
画地面積	16205.44

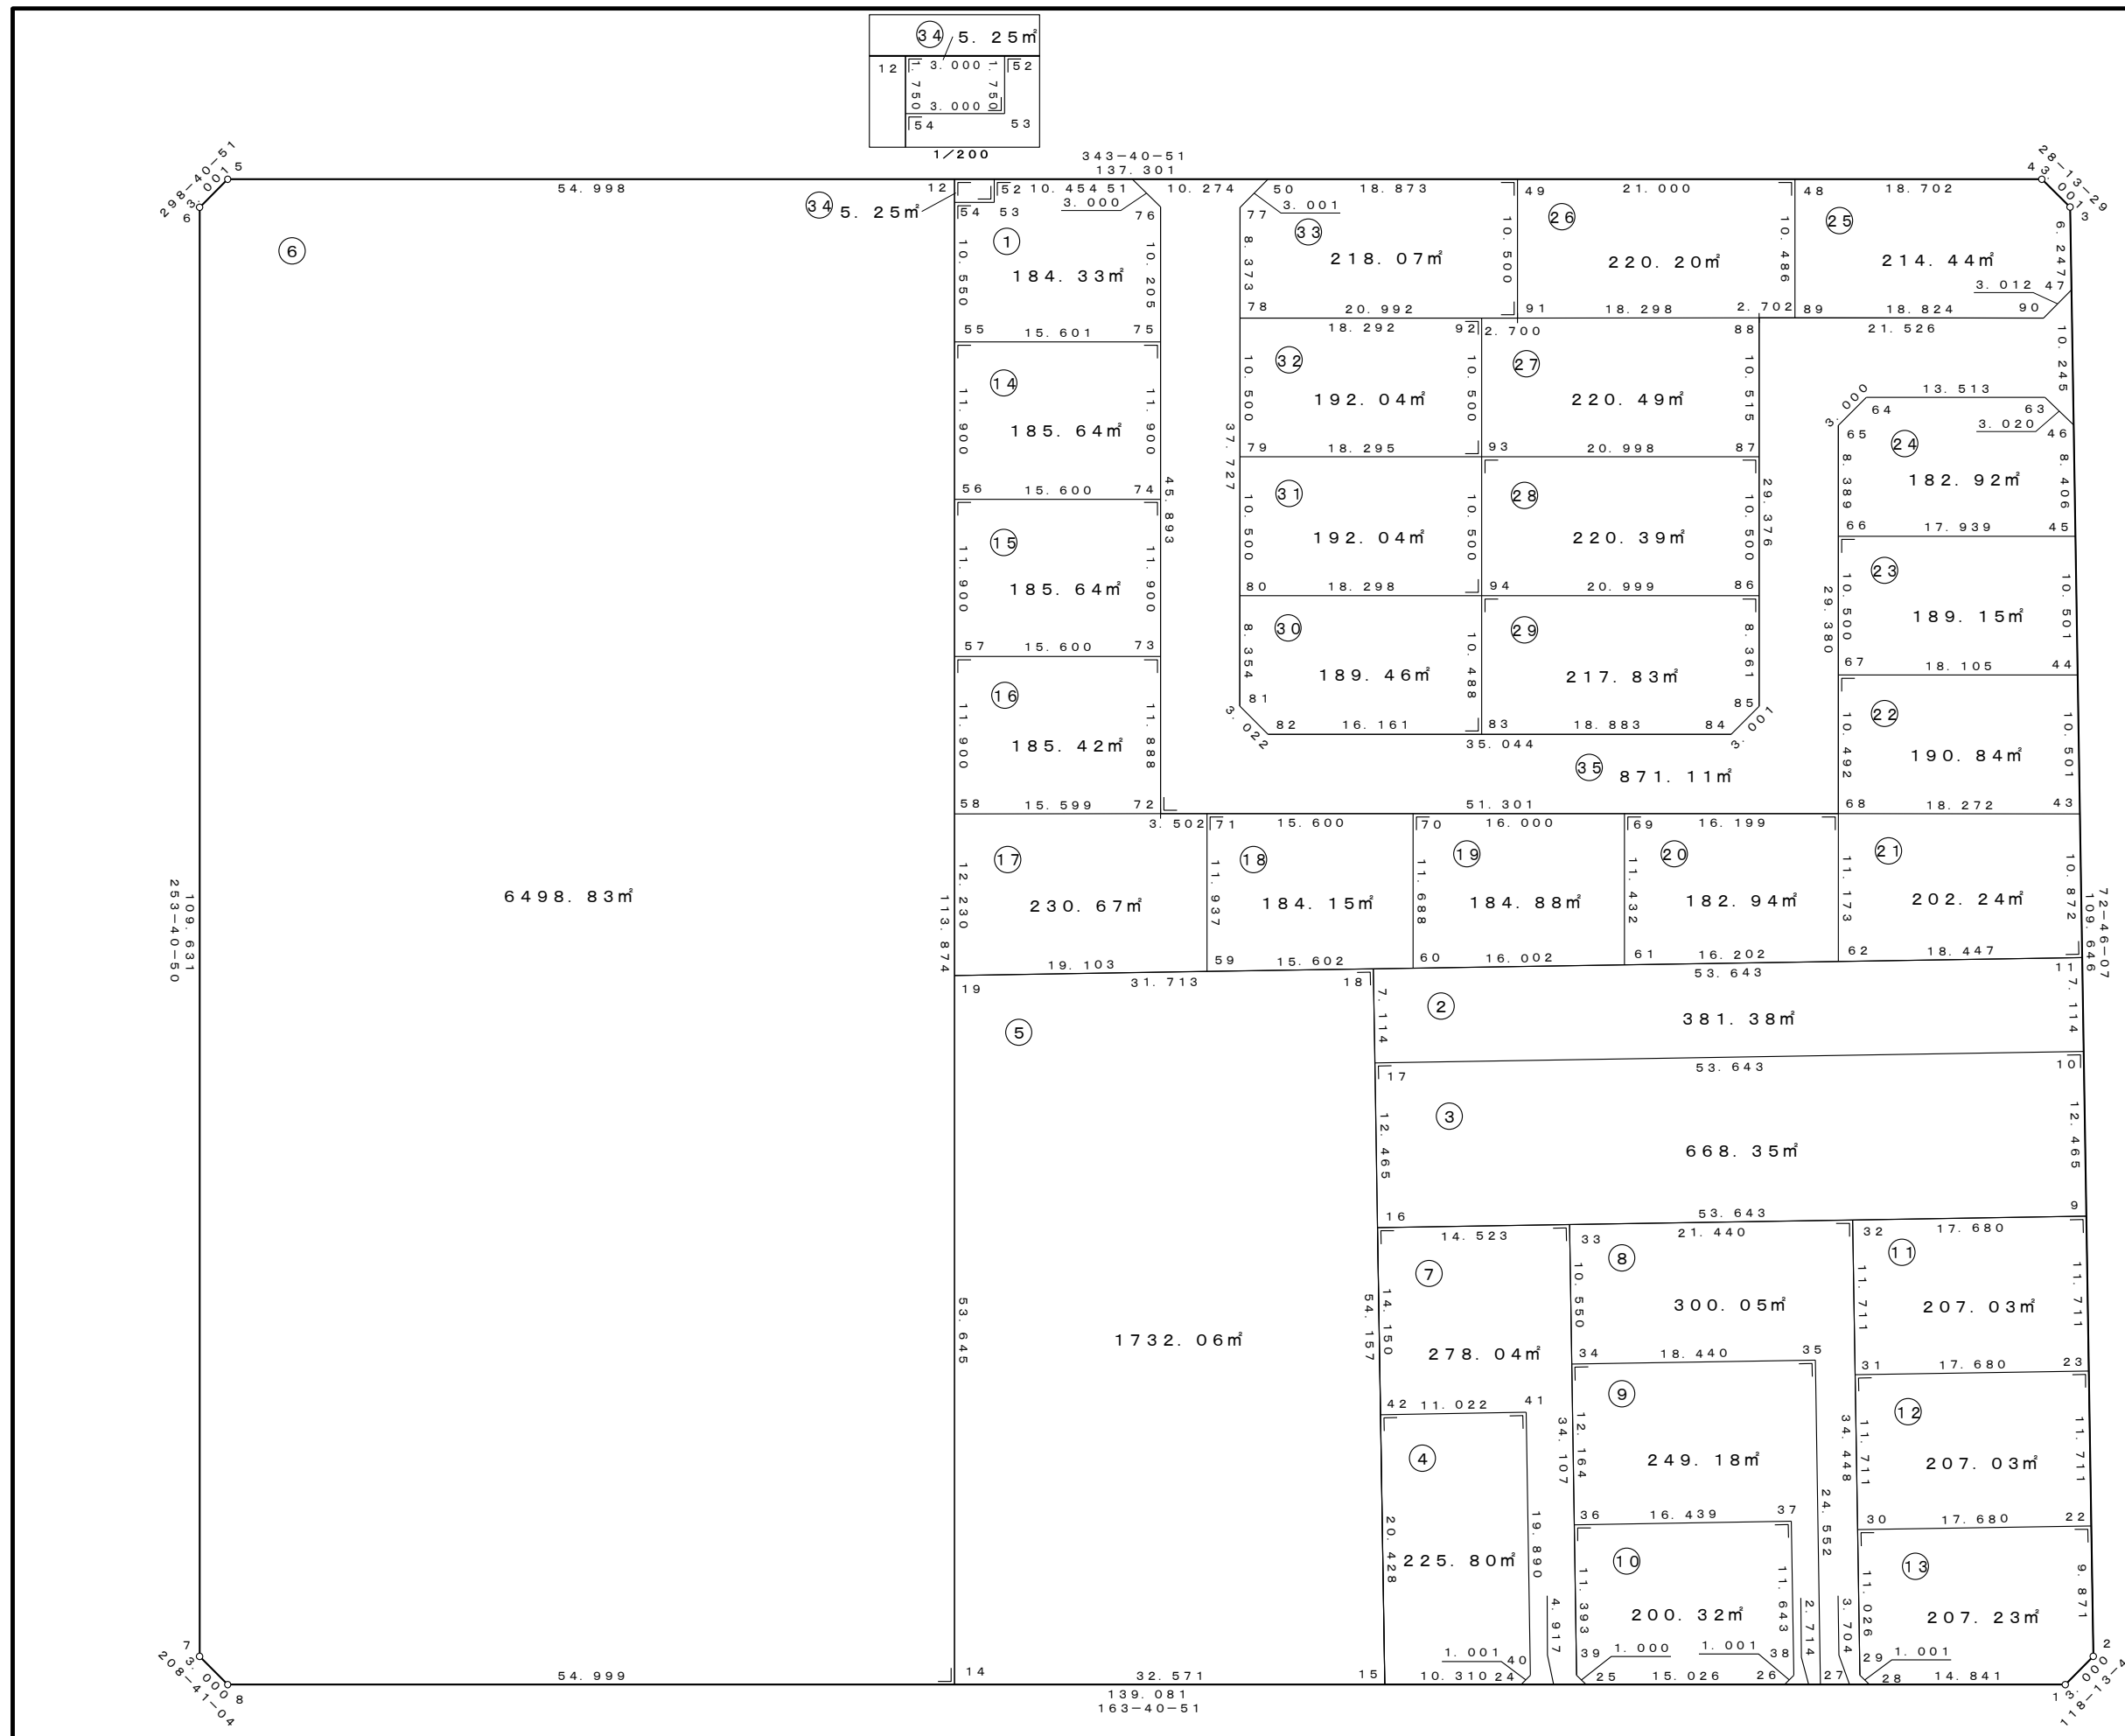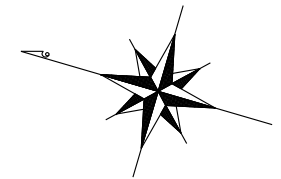

凡 例

1.23㎡	座標面積
1.23㎡	2位倍横距面積

萱丸地区画地原子図

(C工区)

街区番号	C-12
街区面積	
画地面積	

座 標 一 覧 表



測 点 名	X 座 標	Y 座 標
C-12. 1	1957.094	19848.225
C-12. 2	1955.674	19850.869
C-12. 3	1988.155	19955.593
C-12. 4	1990.799	19957.012
C-12. 5	2122.568	19918.432
C-12. 6	2124.008	19915.800
C-12. 7	2093.203	19810.586
C-12. 8	2090.571	19809.146
C-12. 9	1965.537	19882.668
C-12. 10	1969.230	19894.573
C-12. 11	1971.337	19901.368
C-12. 12	2069.785	19933.886
C-12. 14	2037.788	19824.600
C-12. 15	2006.529	19833.751
C-12. 16	2016.772	19866.777
C-12. 17	2020.465	19878.683
C-12. 18	2022.572	19885.477
C-12. 19	2052.862	19876.083
C-12. 22	1958.599	19860.297
C-12. 23	1962.068	19871.482
C-12. 24	1996.635	19836.648
C-12. 25	1991.916	19838.030
C-12. 26	1977.496	19842.252
C-12. 27	1974.891	19843.014
C-12. 28	1971.337	19844.055
C-12. 29	1972.219	19844.528
C-12. 30	1975.485	19855.060
C-12. 31	1978.954	19866.245
C-12. 32	1982.423	19877.430
C-12. 33	2002.901	19871.079
C-12. 34	1999.776	19861.003
C-12. 35	1982.164	19866.465
C-12. 36	1996.173	19849.385
C-12. 37	1980.471	19854.254
C-12. 38	1977.022	19843.134
C-12. 39	1992.798	19838.503
C-12. 40	1996.161	19837.530
C-12. 41	2002.053	19856.527
C-12. 42	2012.581	19853.262
C-12. 43	1974.558	19911.752
C-12. 44	1977.668	19921.782
C-12. 45	1980.779	19931.812
C-12. 46	1983.269	19939.841
C-12. 47	1986.304	19949.626
C-12. 48	2008.747	19951.757

測 点 名	X 座 標	Y 座 標
C-12. 49	2028.901	19945.856
C-12. 50	2047.014	19940.553
C-12. 51	2056.873	19937.667
C-12. 52	2066.906	19934.729
C-12. 53	2066.414	19933.049
C-12. 54	2069.294	19932.206
C-12. 55	2066.329	19922.081
C-12. 56	2062.986	19910.661
C-12. 57	2059.642	19899.240
C-12. 58	2056.298	19887.820
C-12. 59	2034.616	19881.742
C-12. 60	2019.714	19886.364
C-12. 61	2004.431	19891.104
C-12. 62	1988.956	19895.903
C-12. 63	1985.942	19941.247
C-12. 64	1998.912	19937.454
C-12. 65	2000.352	19934.822
C-12. 66	1997.995	19926.772
C-12. 67	1995.044	19916.695
C-12. 68	1992.096	19906.626
C-12. 69	2007.643	19902.075
C-12. 70	2022.998	19897.580
C-12. 71	2037.970	19893.198
C-12. 72	2041.331	19892.214
C-12. 73	2044.671	19903.624
C-12. 74	2048.014	19915.044
C-12. 75	2051.357	19926.465
C-12. 76	2054.223	19936.259
C-12. 77	2048.447	19937.917
C-12. 78	2046.097	19929.881
C-12. 79	2043.150	19919.803
C-12. 80	2040.203	19909.725
C-12. 81	2037.858	19901.707
C-12. 82	2035.204	19900.260
C-12. 83	2019.694	19904.801
C-12. 84	2001.572	19910.106
C-12. 85	2000.139	19912.743
C-12. 86	2002.489	19920.767
C-12. 87	2005.439	19930.844
C-12. 88	2008.394	19940.935
C-12. 89	2005.801	19941.693
C-12. 90	1987.733	19946.974
C-12. 91	2025.951	19935.779
C-12. 92	2028.542	19935.021
C-12. 93	2025.592	19924.944
C-12. 94	2022.641	19914.867

S = 1 : 1000

萱丸地区 街区成果表 (C工区)



街区番号	C-13
街区面積	25000.05㎡

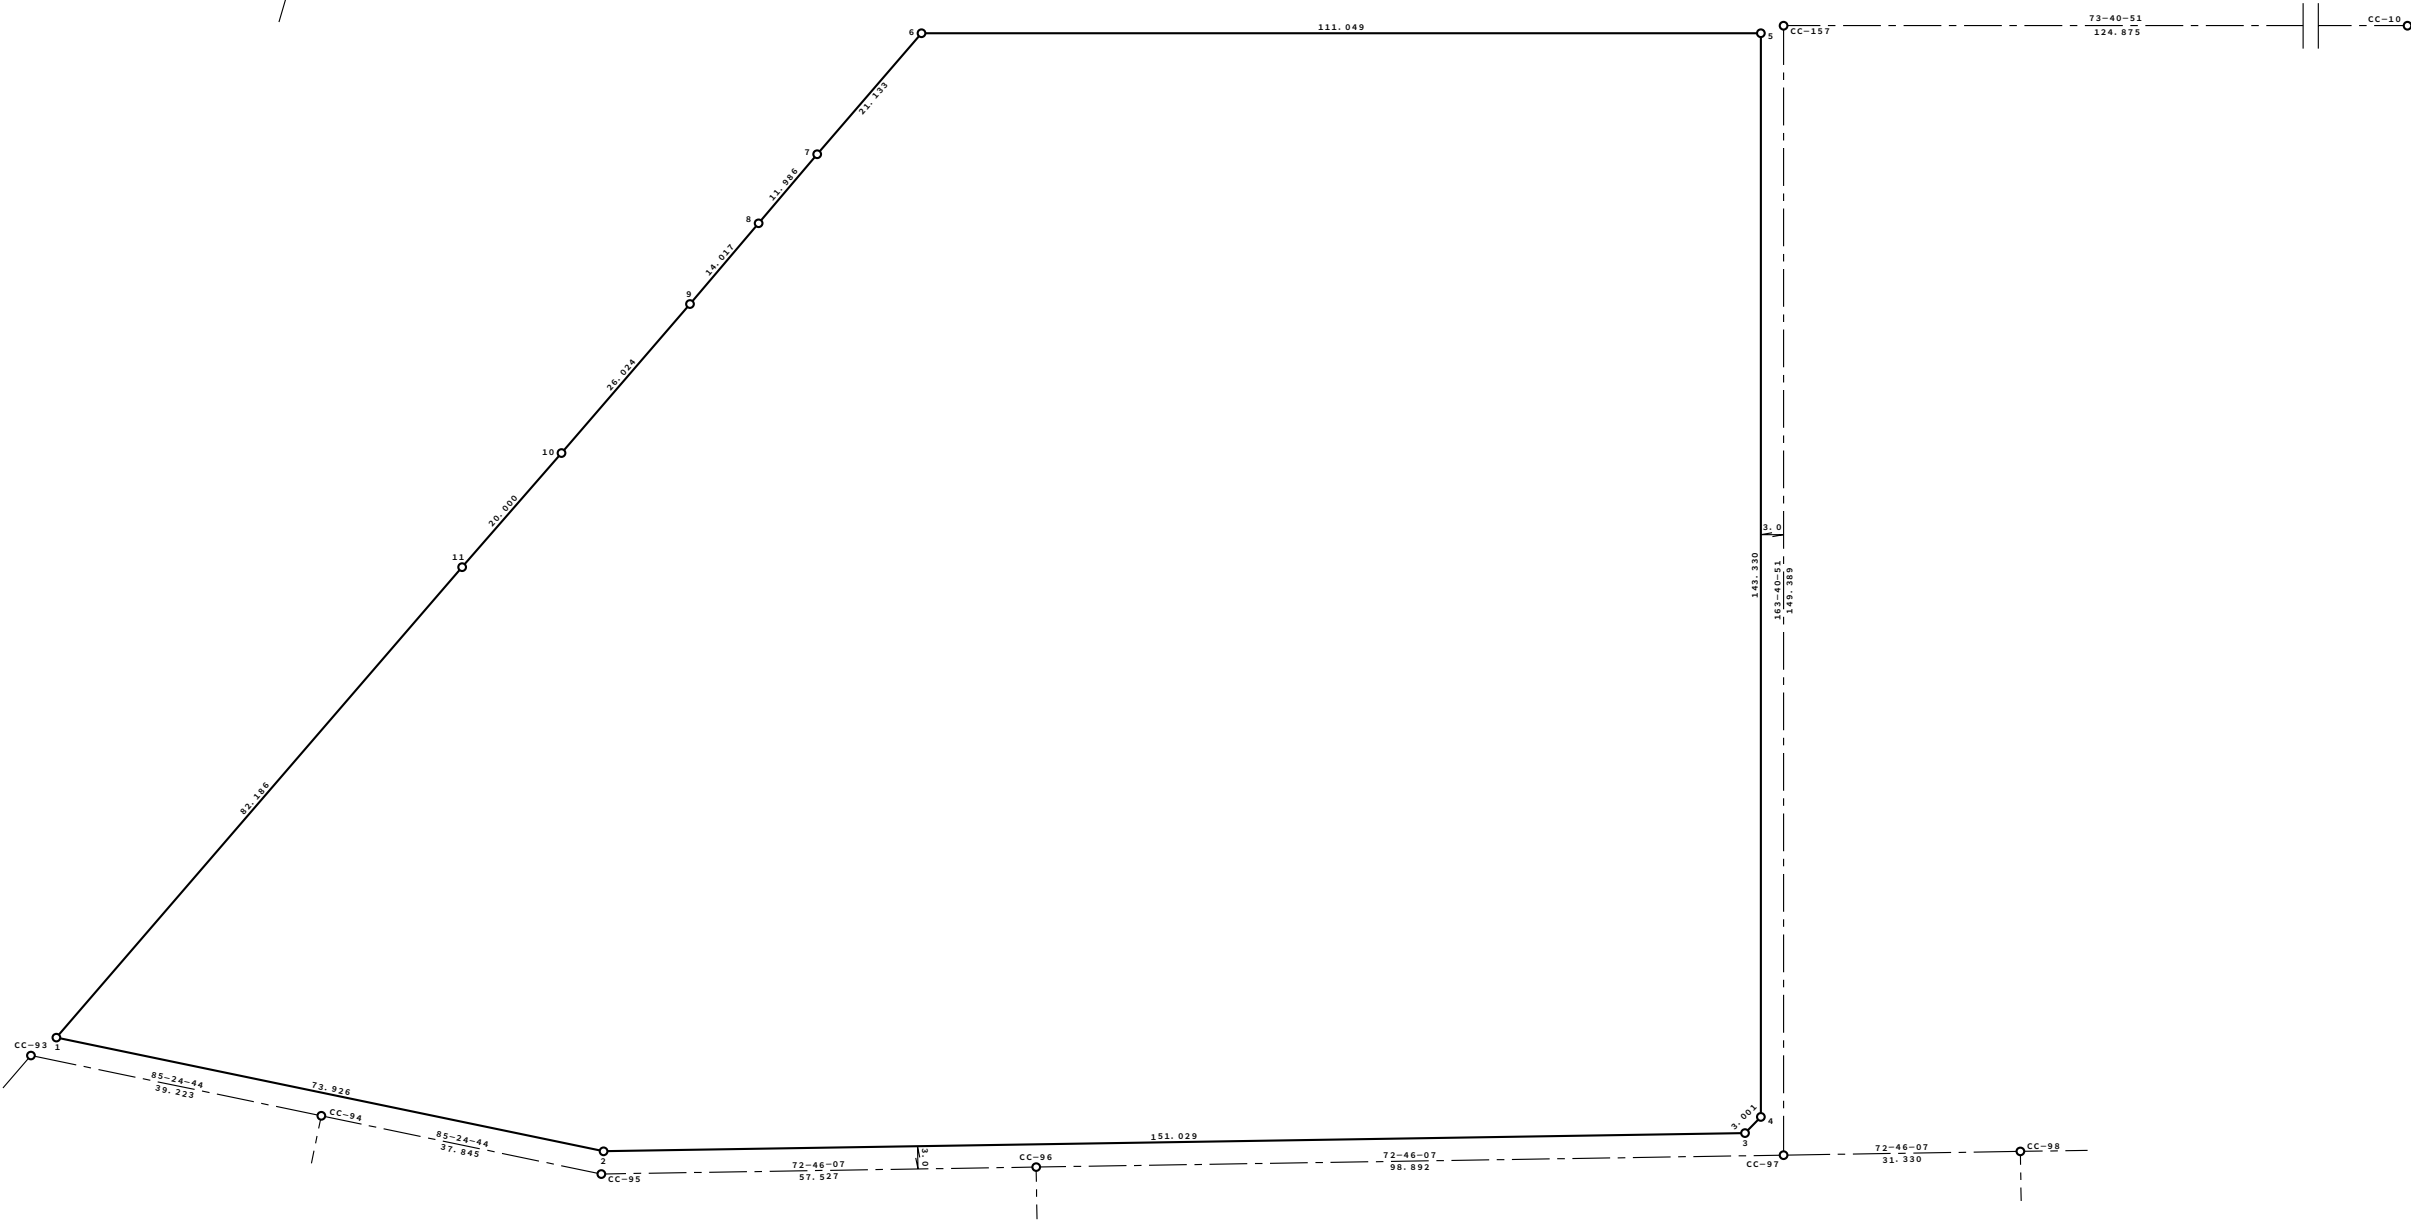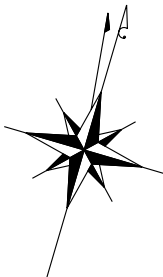

S = 1 : 500

萱丸地区 街区成果表 (C工区)



街区番号	C-14
街区面積	191.03㎡

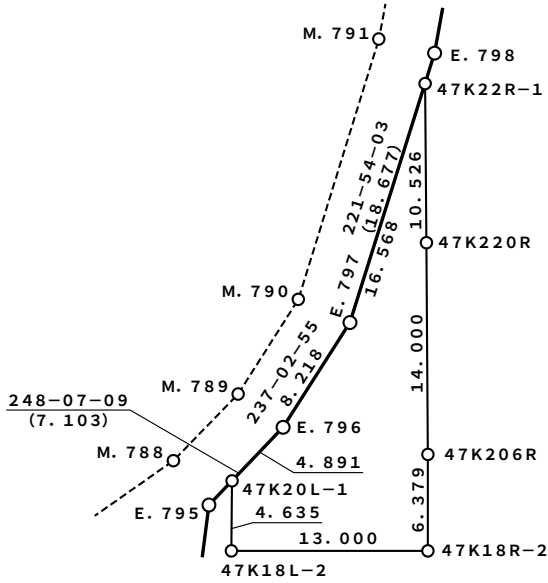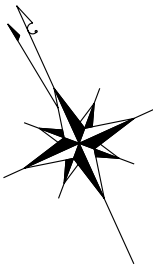

S=1:1000

萱丸地区画地原子図 (C工区)

街区番号	C-15
街区面積	7286.75
画地面積	7286.76

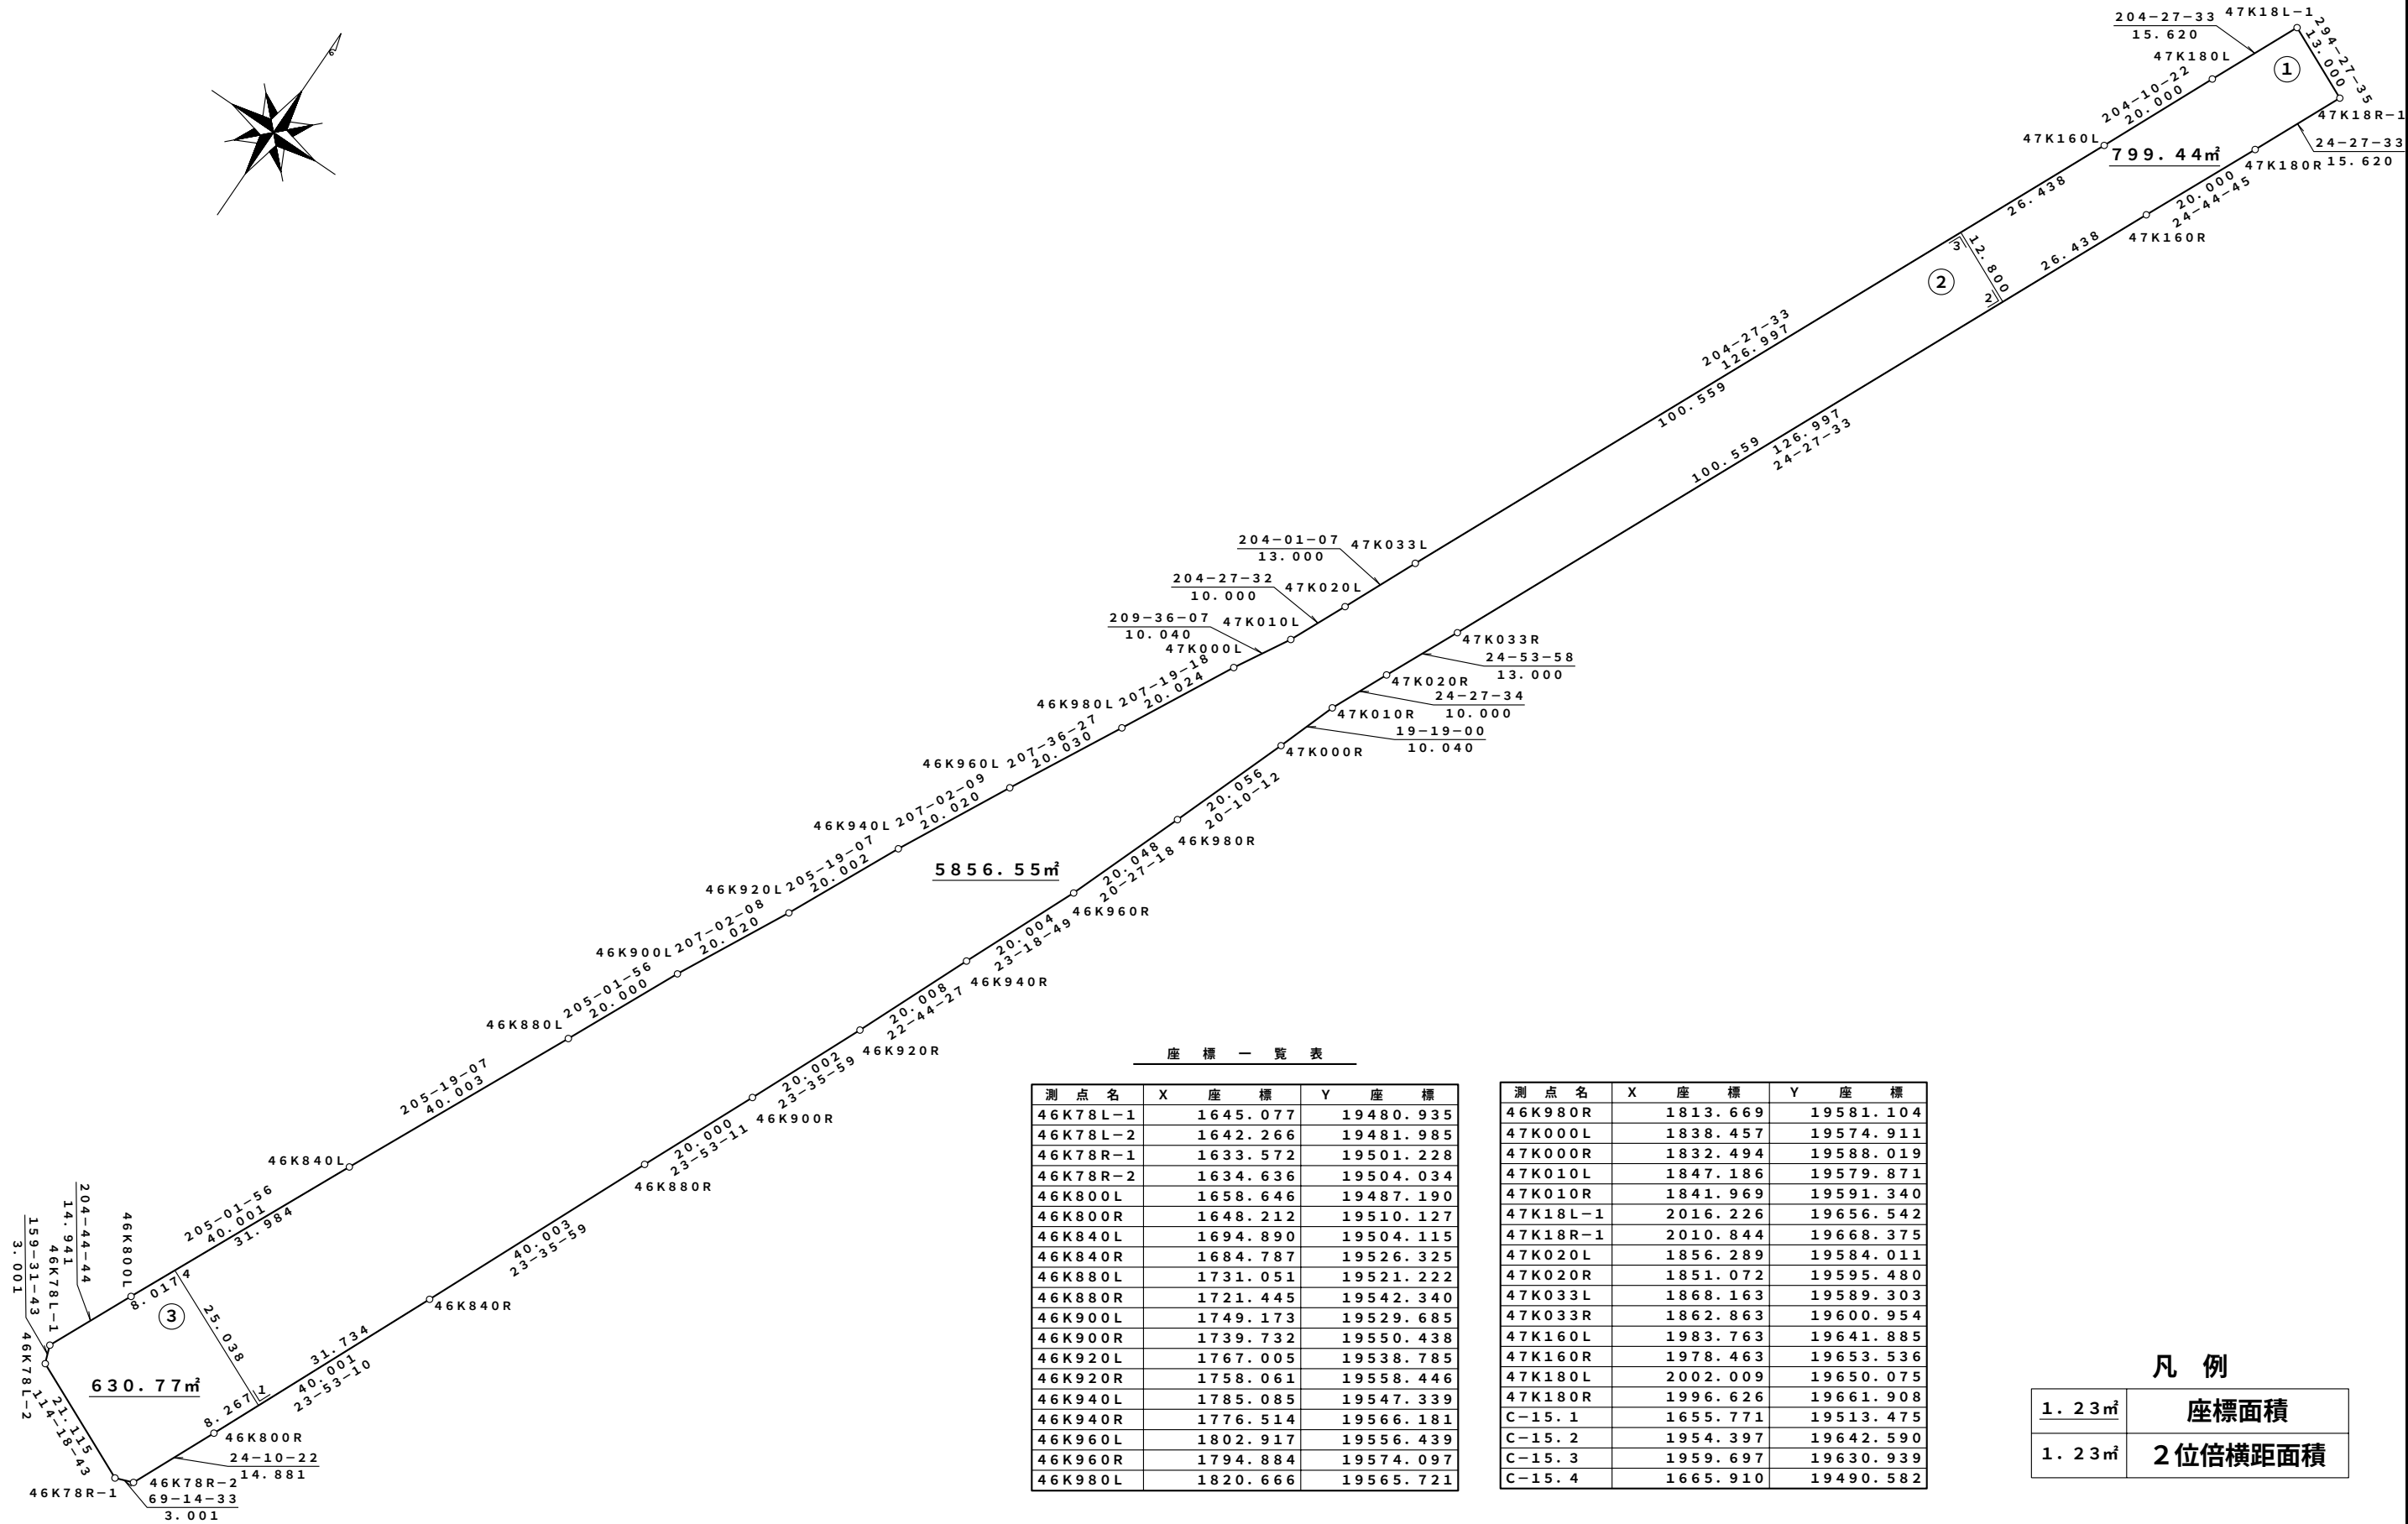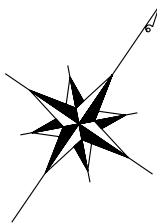

座 標 一 覧 表

測 点 名	X 座 標	Y 座 標
46K78L-1	1645.077	19480.935
46K78L-2	1642.266	19481.985
46K78R-1	1633.572	19501.228
46K78R-2	1634.636	19504.034
46K800L	1658.646	19487.190
46K800R	1648.212	19510.127
46K840L	1694.890	19504.115
46K840R	1684.787	19526.325
46K880L	1731.051	19521.222
46K880R	1721.445	19542.340
46K900L	1749.173	19529.685
46K900R	1739.732	19550.438
46K920L	1767.005	19538.785
46K920R	1758.061	19558.446
46K940L	1785.085	19547.339
46K940R	1776.514	19566.181
46K960L	1802.917	19556.439
46K960R	1794.884	19574.097
46K980L	1820.666	19565.721

測 点 名	X 座 標	Y 座 標
46K980R	1813.669	19581.104
47K000L	1838.457	19574.911
47K000R	1832.494	19588.019
47K010L	1847.186	19579.871
47K010R	1841.969	19591.340
47K18L-1	2016.226	19656.542
47K18R-1	2010.844	19668.375
47K020L	1856.289	19584.011
47K020R	1851.072	19595.480
47K033L	1868.163	19589.303
47K033R	1862.863	19600.954
47K160L	1983.763	19641.885
47K160R	1978.463	19653.536
47K180L	2002.009	19650.075
47K180R	1996.626	19661.908
C-15.1	1655.771	19513.475
C-15.2	1954.397	19642.590
C-15.3	1959.697	19630.939
C-15.4	1665.910	19490.582



凡 例

1. 23㎡	座標面積
1. 23㎡	2位倍横距面積

S=1：500

萱丸地区画地原子図 (C工区)

街区番号	C-16
街区面積	440.99
画地面積	440.99

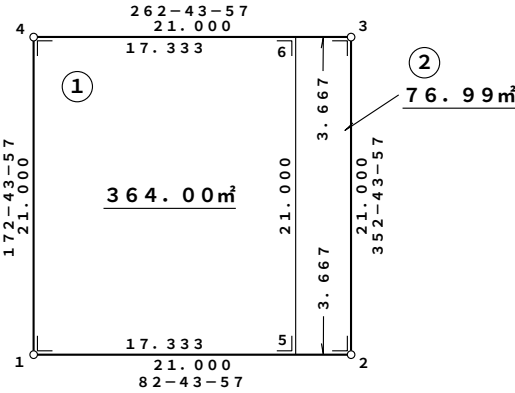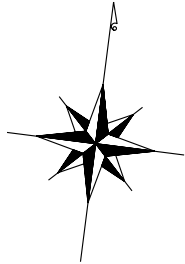

座 標 一 覧 表

測 点 名	X 座 標	Y 座 標
C-16.1	1997.335	19616.534
C-16.2	1999.992	19637.366
C-16.3	2020.823	19634.709
C-16.4	2018.166	19613.878
C-16.5	1999.528	19633.729
C-16.6	2020.359	19631.072

凡 例


1.23m²	座標面積
1.23m²	2位倍横距面積

S=1：1200

萱丸地区画地原子図

(C工区)

街区番号	C-17
街区面積	46914.68
画地面積	46914.68

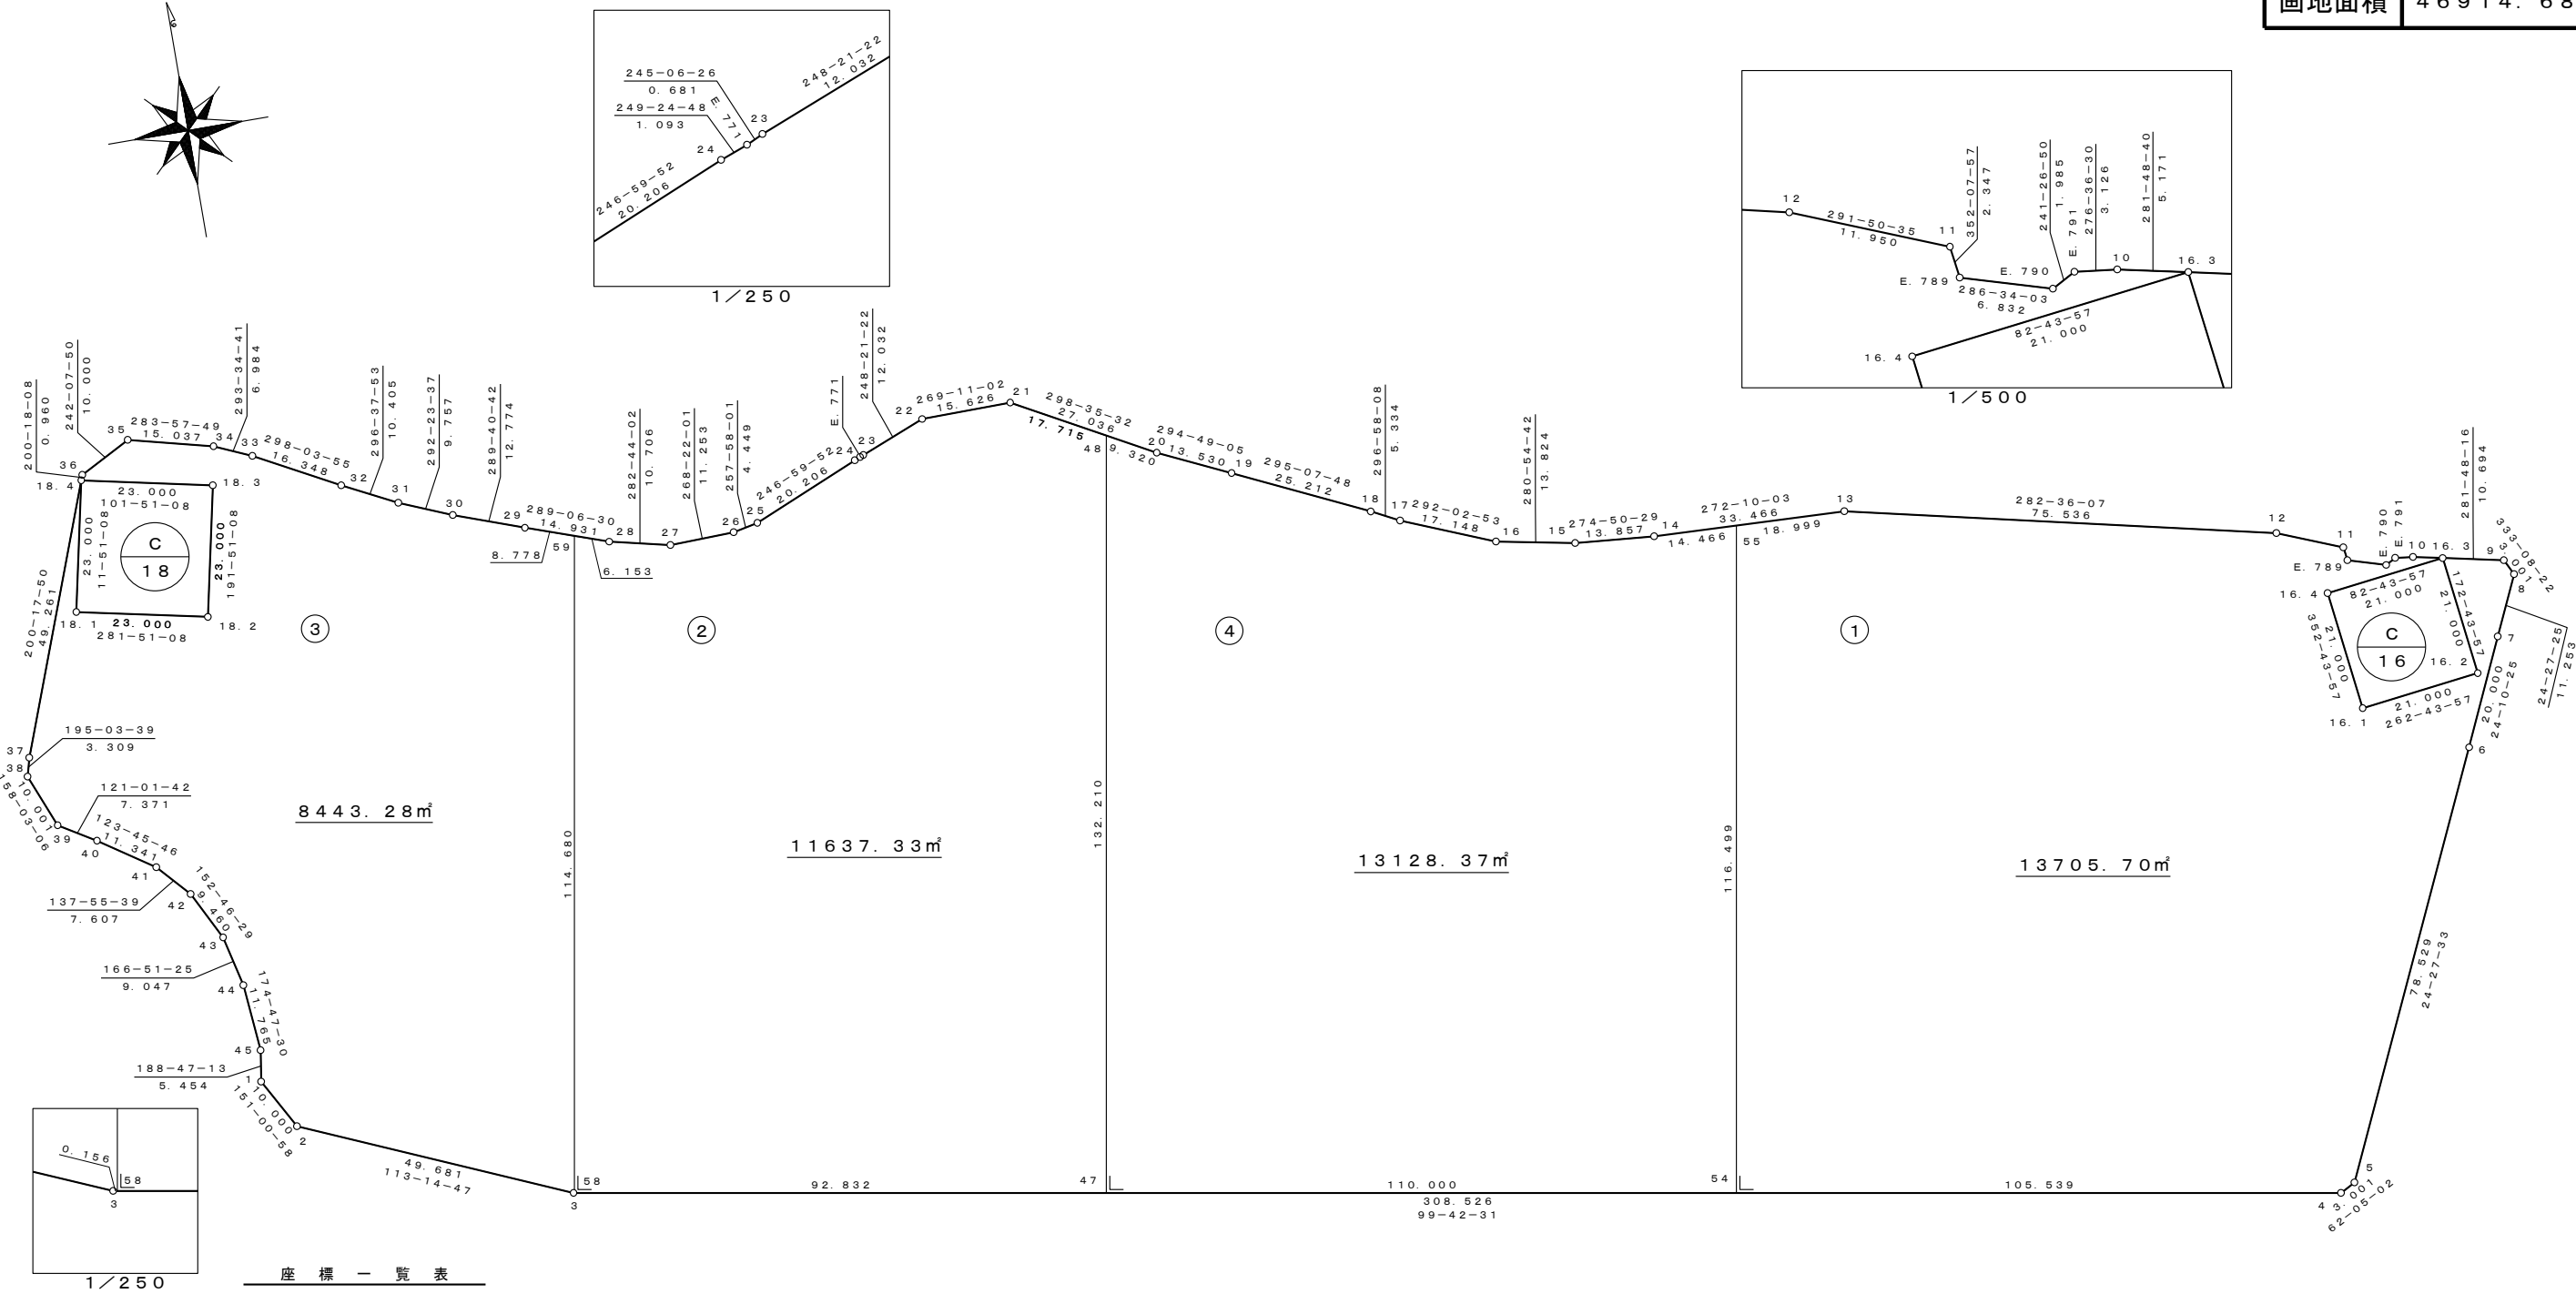

測点名	X座標	Y座標
C-16.1	1997.335	19616.534
C-16.2	1999.992	19637.366
C-16.3	2020.823	19634.709
C-16.4	2018.166	19613.878
C-17.1	1994.967	19243.916
C-17.2	1986.219	19248.762
C-17.3	1966.611	19294.410
C-17.4	1914.582	19598.517
C-17.5	1915.987	19601.169
C-17.6	1987.469	19633.683
C-17.7	2005.715	19641.873
C-17.8	2015.958	19646.532
C-17.9	2018.635	19645.177
C-17.10	2021.881	19629.648
C-17.11	2025.565	19617.930
C-17.12	2030.011	19606.838

測点名	X座標	Y座標
C-17.13	2046.491	19533.121
C-17.14	2047.757	19499.680
C-17.15	2048.926	19485.873
C-17.16	2051.543	19472.298
C-17.17	2057.980	19456.404
C-17.18	2060.399	19451.650
C-17.19	2071.106	19428.824
C-17.20	2076.785	19416.544
C-17.21	2089.724	19392.805
C-17.22	2089.501	19377.181
C-17.23	2085.064	19365.998
C-17.24	2084.393	19364.357
C-17.25	2076.497	19345.757
C-17.26	2075.569	19341.406
C-17.27	2075.249	19330.158
C-17.28	2077.608	19319.715

測点名	X座標	Y座標
C-17.29	2082.496	19305.607
C-17.30	2086.798	19293.579
C-17.31	2090.515	19284.558
C-17.32	2095.179	19275.257
C-17.33	2102.870	19260.831
C-17.34	2105.663	19254.430
C-17.35	2109.292	19239.838
C-17.36	2104.617	19230.997
C-17.37	2057.516	19213.576
C-17.38	2054.320	19212.717
C-17.39	2045.044	19216.455
C-17.40	2041.245	19222.771
C-17.41	2034.942	19232.200
C-17.42	2029.295	19237.297
C-17.43	2020.883	19241.625
C-17.44	2012.073	19243.682



測点名	X座標	Y座標
C-17.45	2000.357	19244.750
C-17.47	1950.930	19386.065
C-17.48	2081.246	19408.360
C-17.54	1932.380	19494.490
C-17.55	2047.210	19514.136
C-17.58	1966.584	19294.563
C-17.59	2079.623	19313.901
C-18.1	2081.208	19225.941
C-18.2	2076.484	19248.450
C-18.3	2098.994	19253.174
C-18.4	2103.717	19230.664
E.771	2084.777	19365.380
E.789	2023.240	19618.251
E.790	2021.292	19624.799
E.791	2022.241	19626.543

凡例	
1.23m²	座標面積
1.23m²	2位倍横距面積

S=1：500

萱丸地区画地原子図 (C工区)

街区番号	C-18
街区面積	528.98
画地面積	528.97

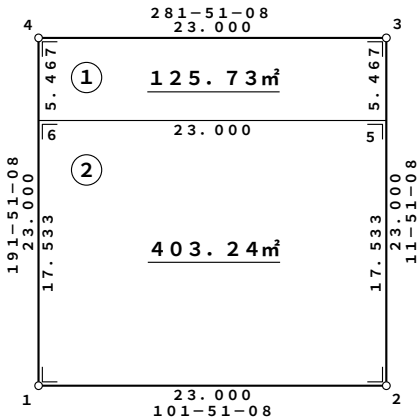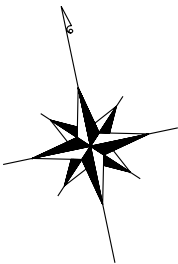

座標一覧表

測点名	X座標	Y座標
C-18.1	2081.208	19225.941
C-18.2	2076.484	19248.450
C-18.3	2098.994	19253.174
C-18.4	2103.717	19230.664
C-18.5	2093.643	19252.051
C-18.6	2098.367	19229.542


凡例

<u>1.23 m²</u>	座標面積
1.23 m²	2位倍横距面積

S = 1 : 1000

萱丸地区 街区成果表 (C工区)

街区番号	C-19
街区面積	56893.64㎡


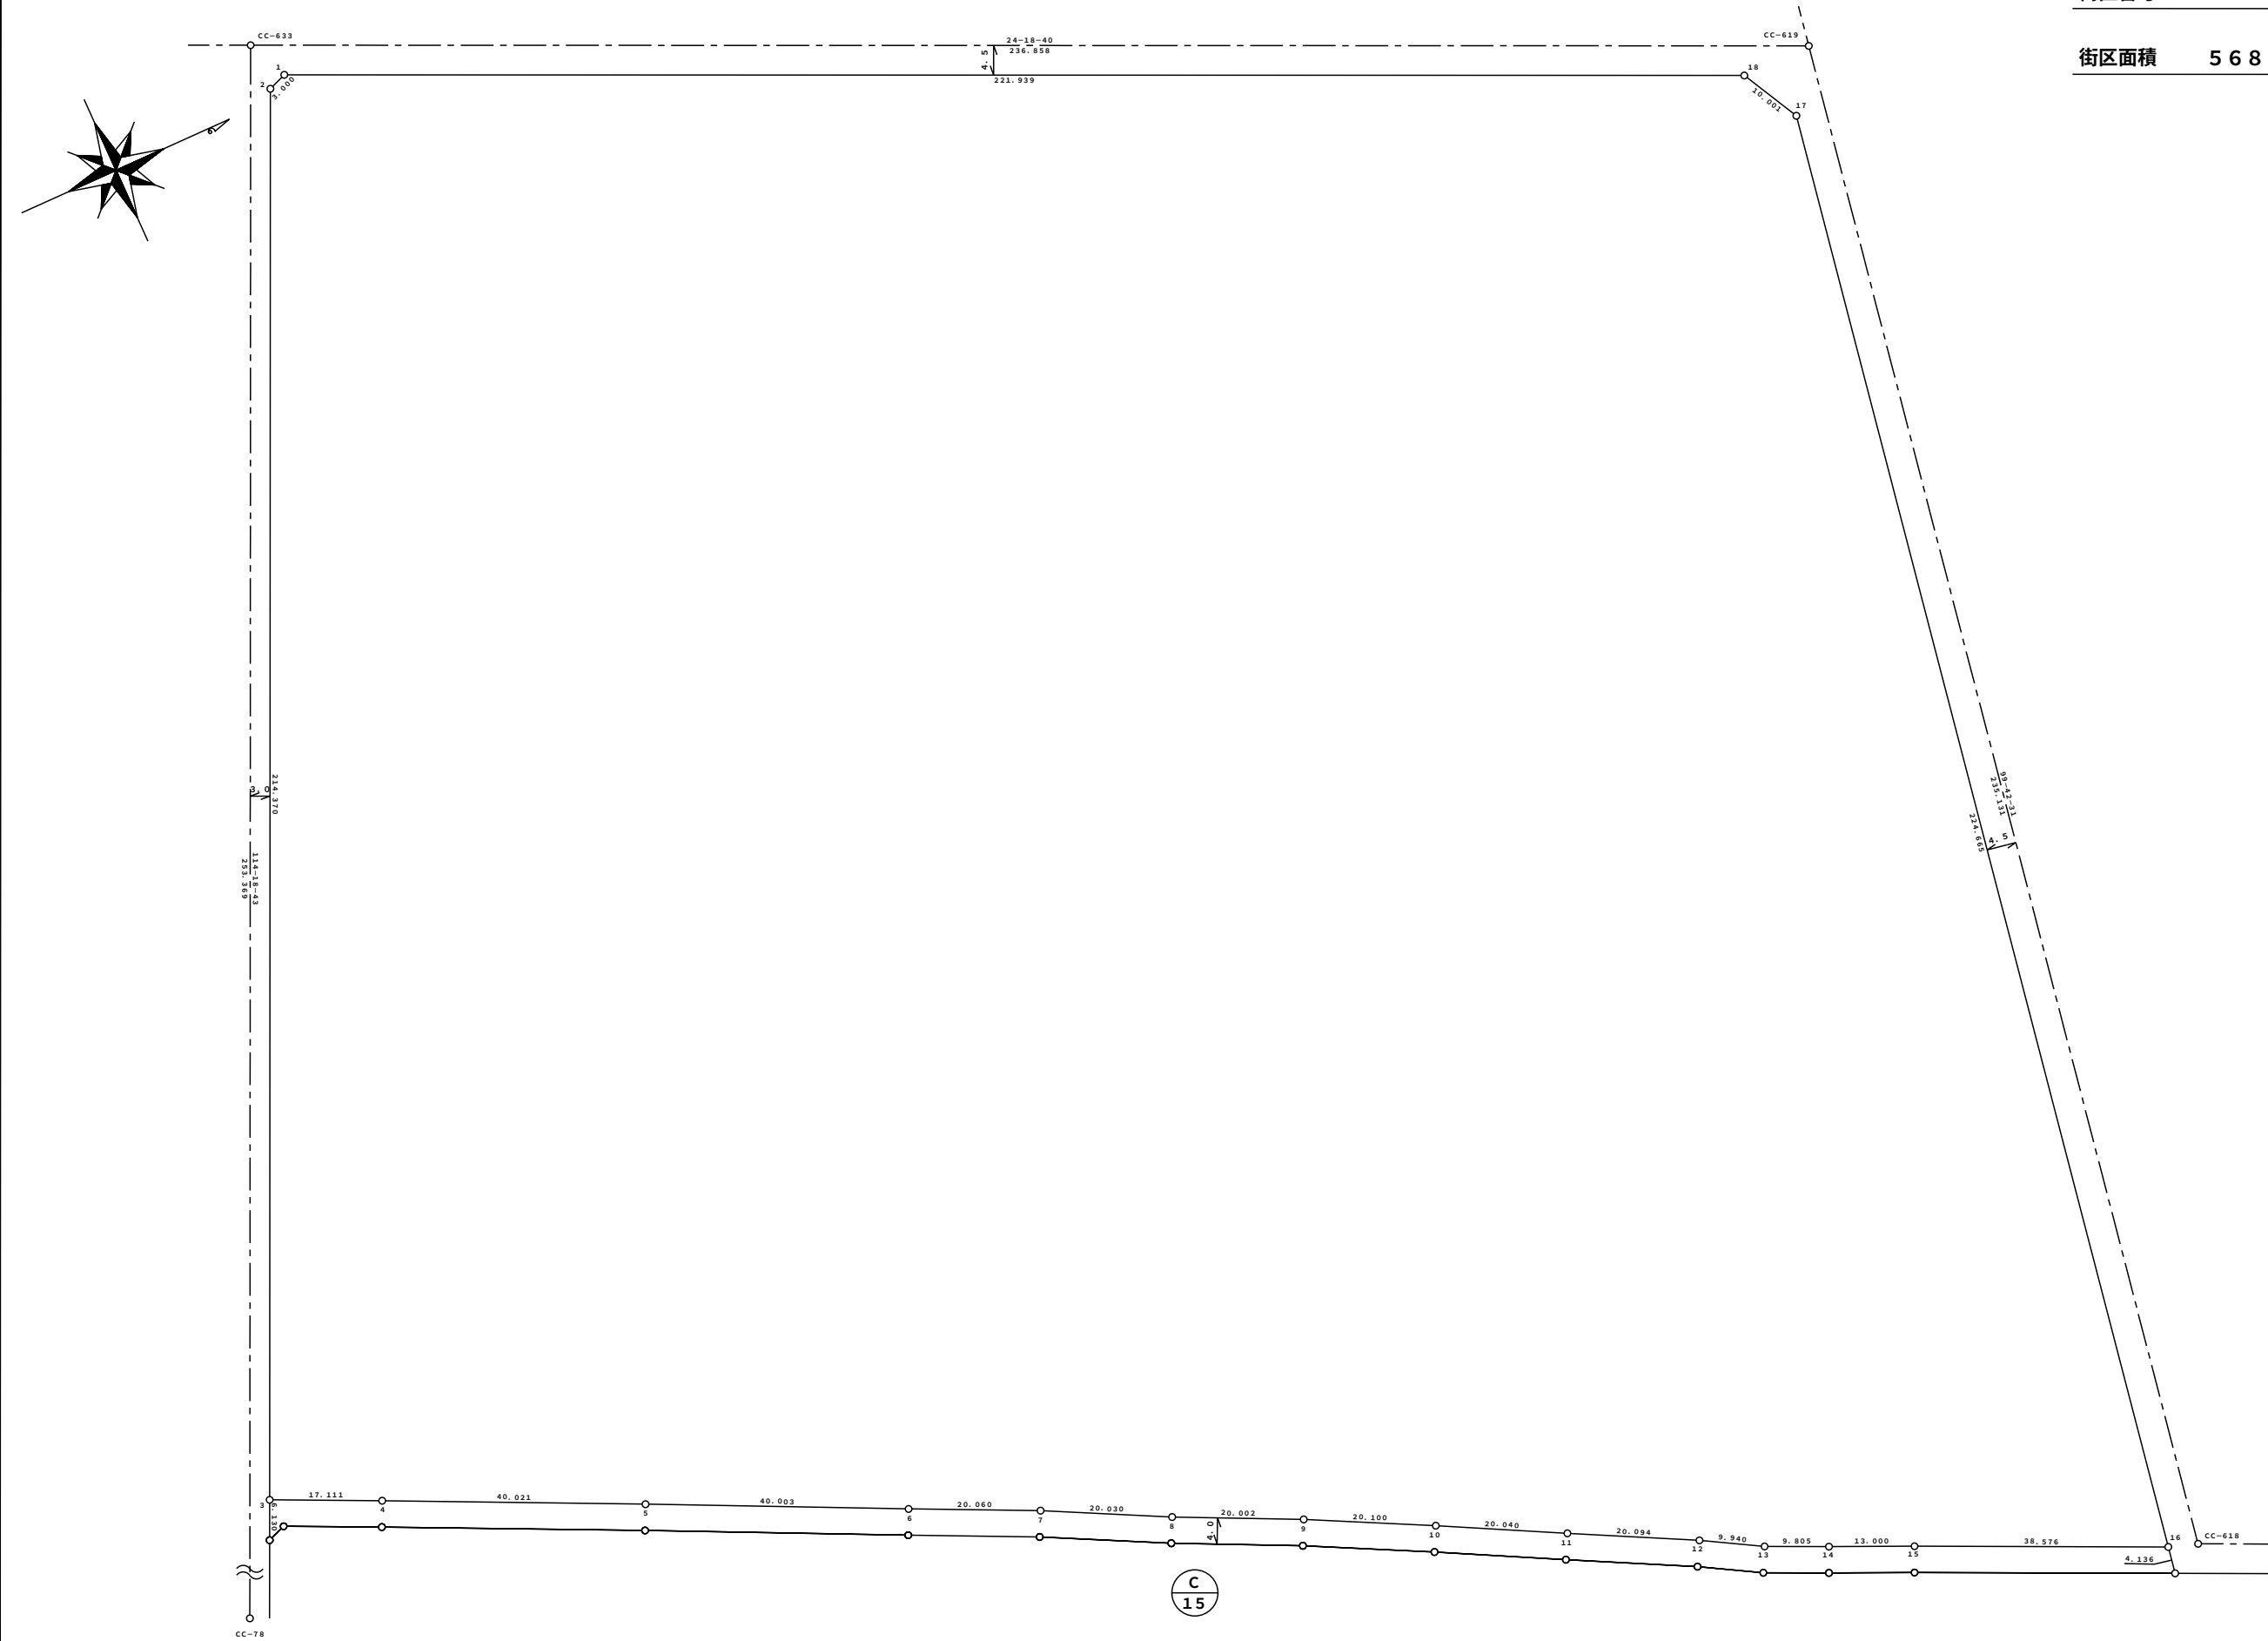


S=1:1000

萱丸地区画地原子図

(C工区)

街区番号	C-27
街区面積	36434.71
画地面積	36434.70

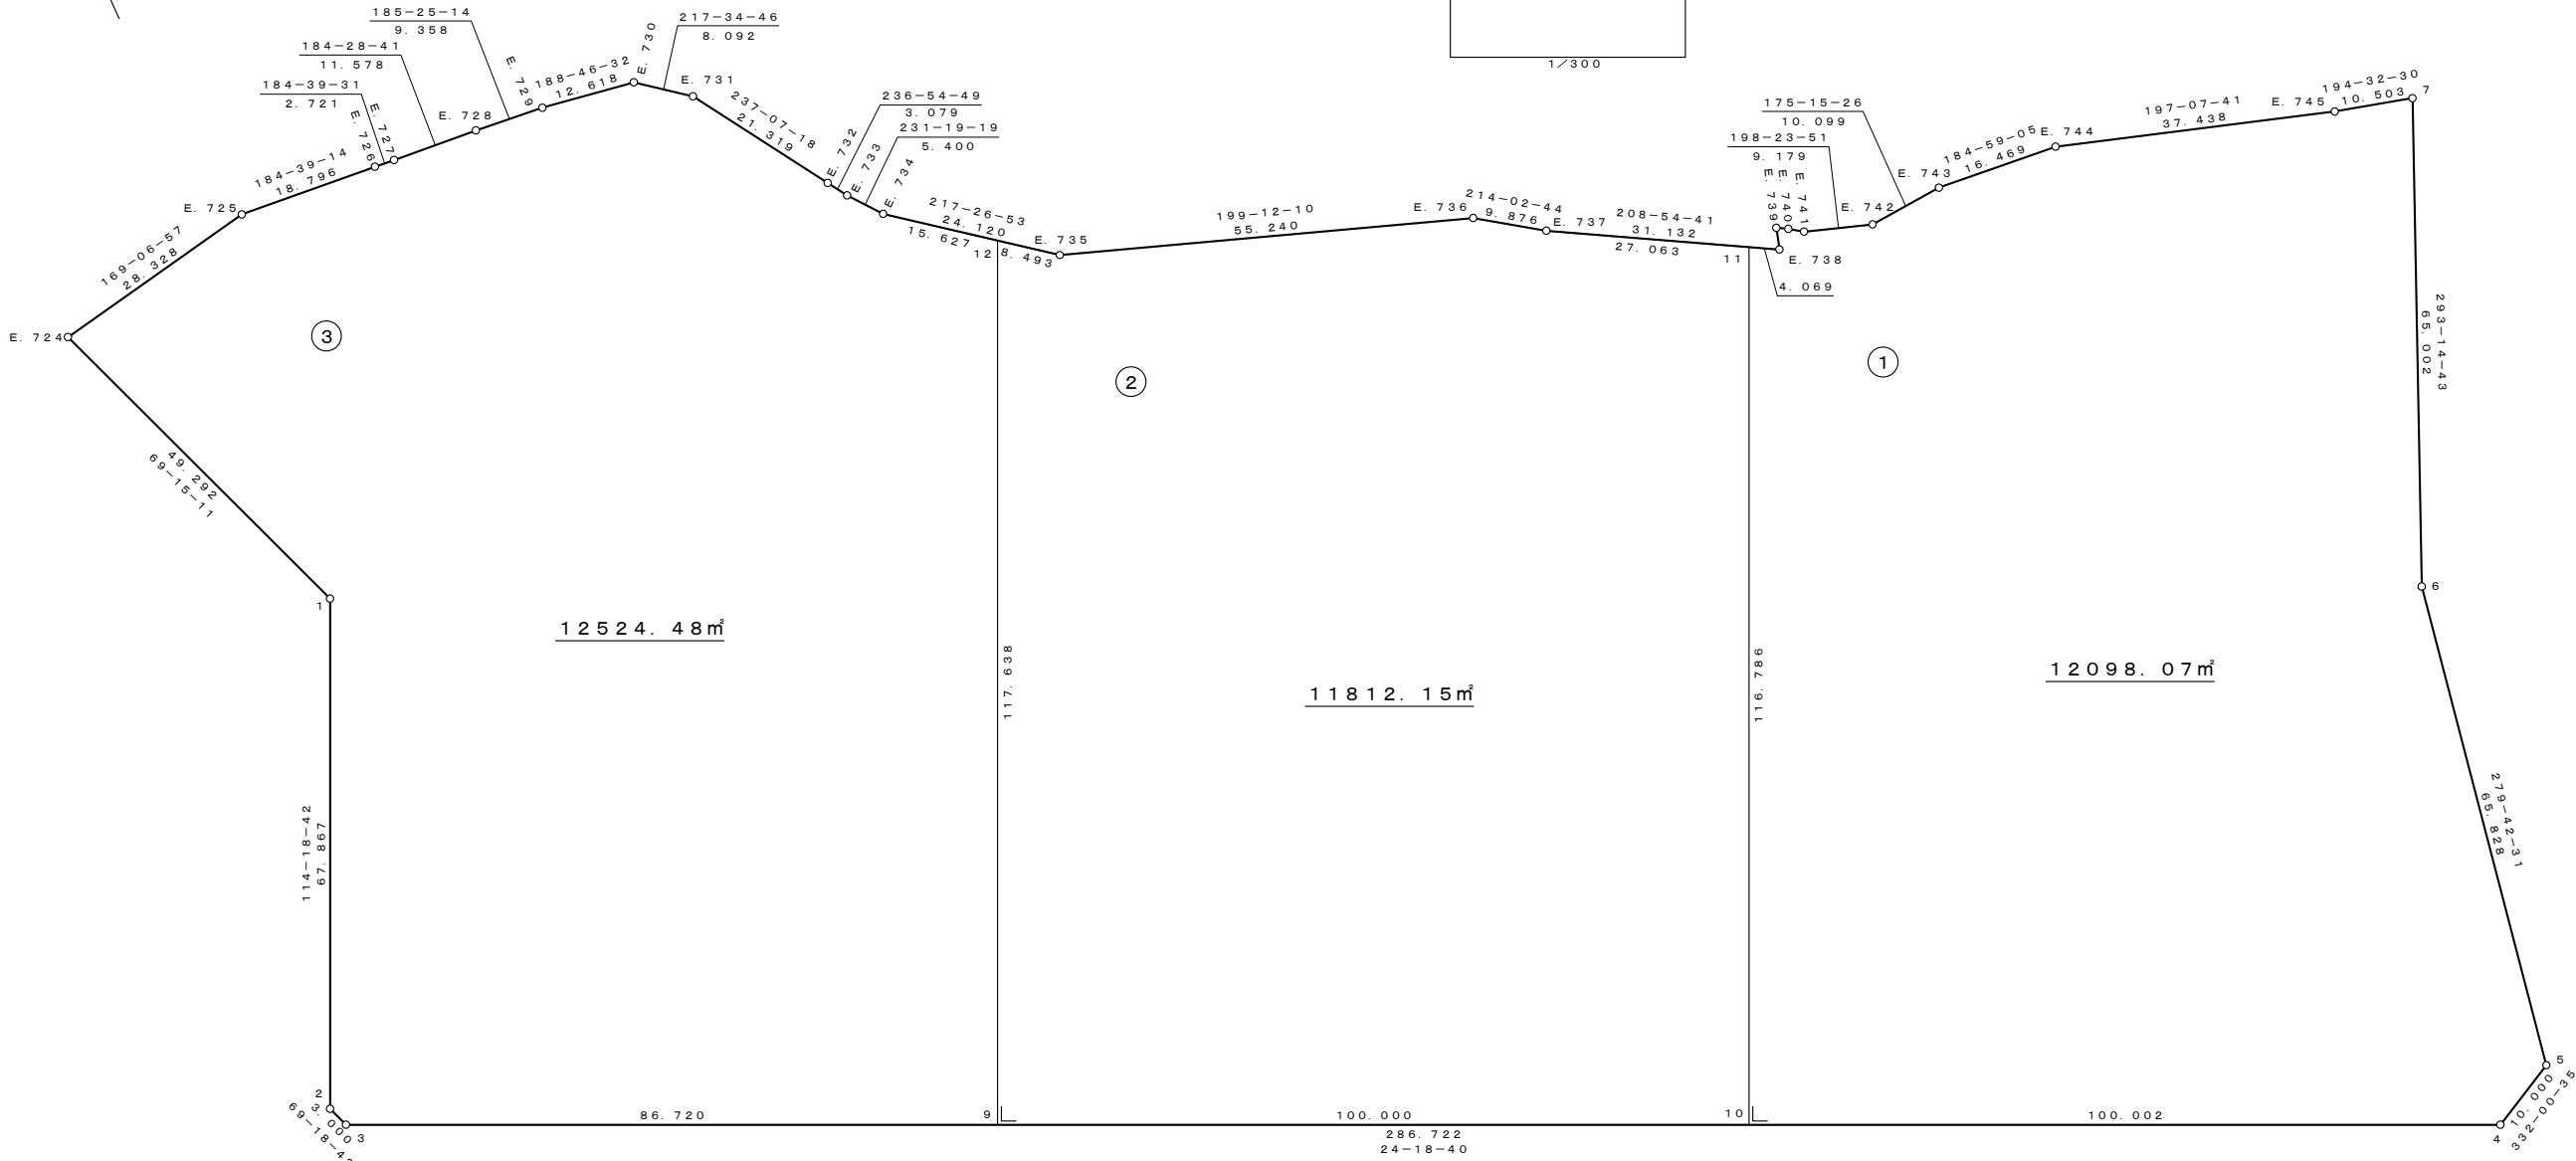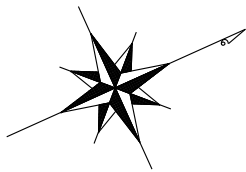

座 標 一 覧 表

測 点 名	X 座 標	Y 座 標
C-27. 1	1703.572	19178.721
C-27. 2	1675.632	19240.569
C-27. 3	1676.692	19243.376
C-27. 4	1937.988	19361.417
C-27. 5	1946.819	19356.724
C-27. 6	1957.920	19291.839
C-27. 7	1983.574	19232.113
C-27. 9	1755.722	19279.078
C-27. 10	1846.854	19320.247
C-27. 11	1894.934	19213.818
C-27. 12	1804.152	19171.872
E. 724	1686.111	19132.625
E. 725	1713.929	19127.276
E. 726	1732.663	19128.801
E. 727	1735.375	19129.022
E. 728	1746.918	19129.926
E. 729	1756.234	19130.810

測 点 名	X 座 標	Y 座 標
E. 730	1768.704	19132.735
E. 731	1775.117	19137.670
E. 732	1786.690	19155.574
E. 733	1788.371	19158.154
E. 734	1791.746	19162.370
E. 735	1810.895	19177.036
E. 736	1863.061	19195.205
E. 737	1871.244	19200.734
E. 738	1898.496	19215.785
E. 739	1899.308	19212.976
E. 740	1900.695	19213.779
E. 741	1902.448	19214.957
E. 742	1911.158	19217.854
E. 743	1921.222	19217.019
E. 744	1937.629	19218.450
E. 745	1973.407	19229.476



凡 例

1. 23㎡	座標面積
1. 23㎡	2位倍横距面積

S=1 : 500

萱丸地区画地原子図 (C工区)

街区番号	C-28
街区面積	6780.78
画地面積	6780.76

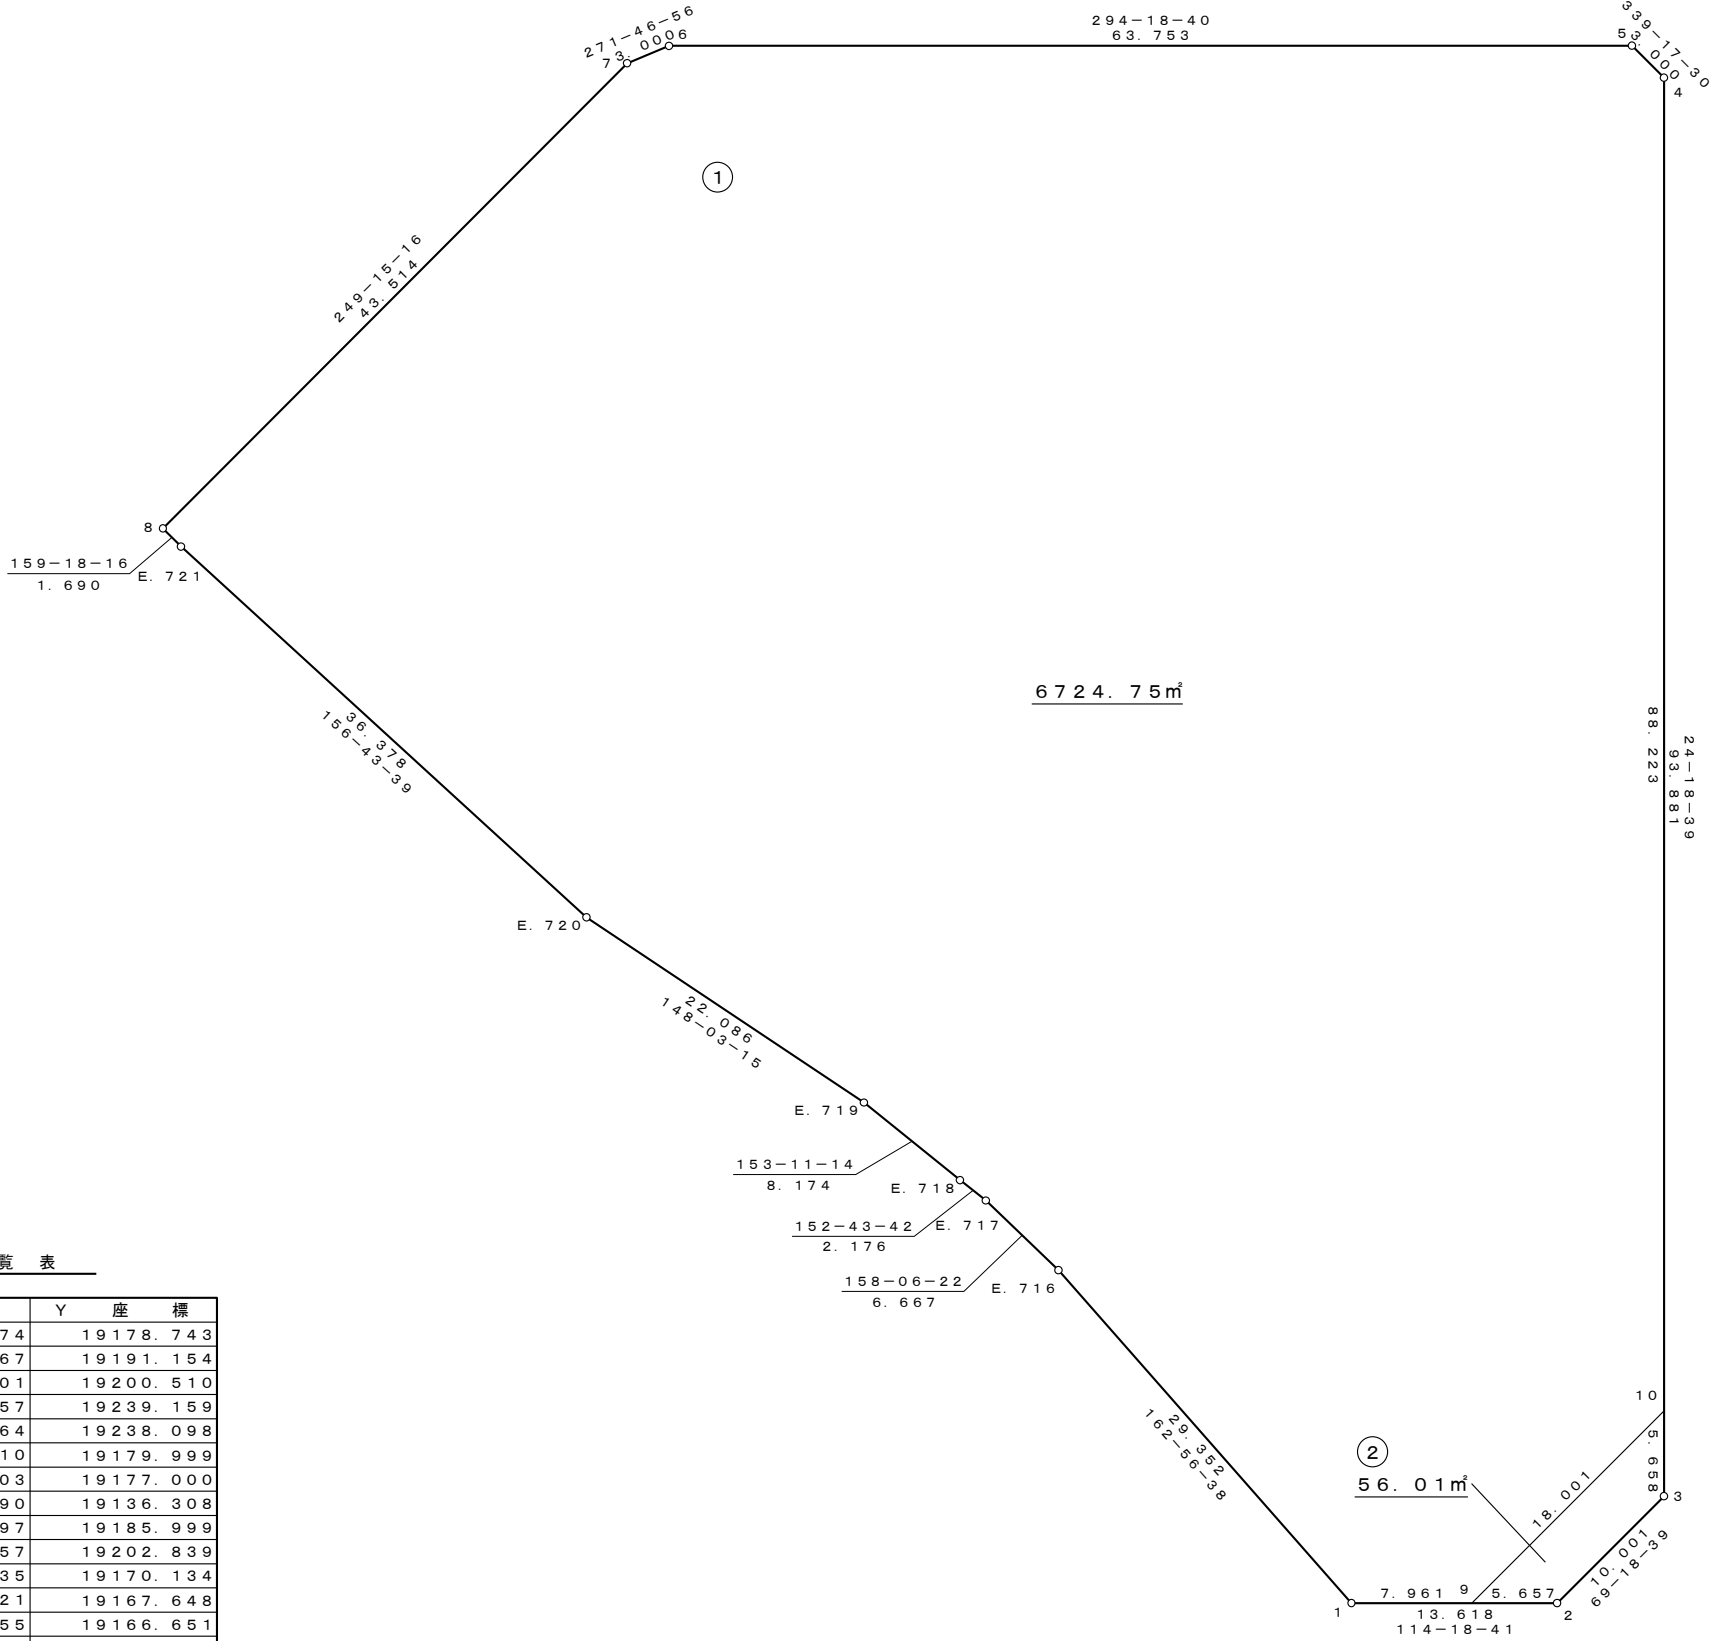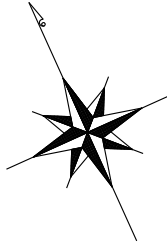



座 標 一 覧 表

測 点 名	X 座 標	Y 座 標
C-28. 1	1583.874	19178.743
C-28. 2	1578.267	19191.154
C-28. 3	1581.801	19200.510
C-28. 4	1667.357	19239.159
C-28. 5	1670.164	19238.098
C-28. 6	1696.410	19179.999
C-28. 7	1696.503	19177.000
C-28. 8	1681.090	19136.308
C-28. 9	1580.597	19185.999
C-28. 10	1586.957	19202.839
E. 716	1611.935	19170.134
E. 717	1618.121	19167.648
E. 718	1620.055	19166.651
E. 719	1627.350	19162.964
E. 720	1646.091	19151.278
E. 721	1679.509	19136.905

凡 例

1.23㎡	座標面積
1.23㎡	2位倍横距面積

街区番号	C-29
街区面積	3 7 1 2 1. 9 4
画地面積	3 7 1 2 1. 9 3

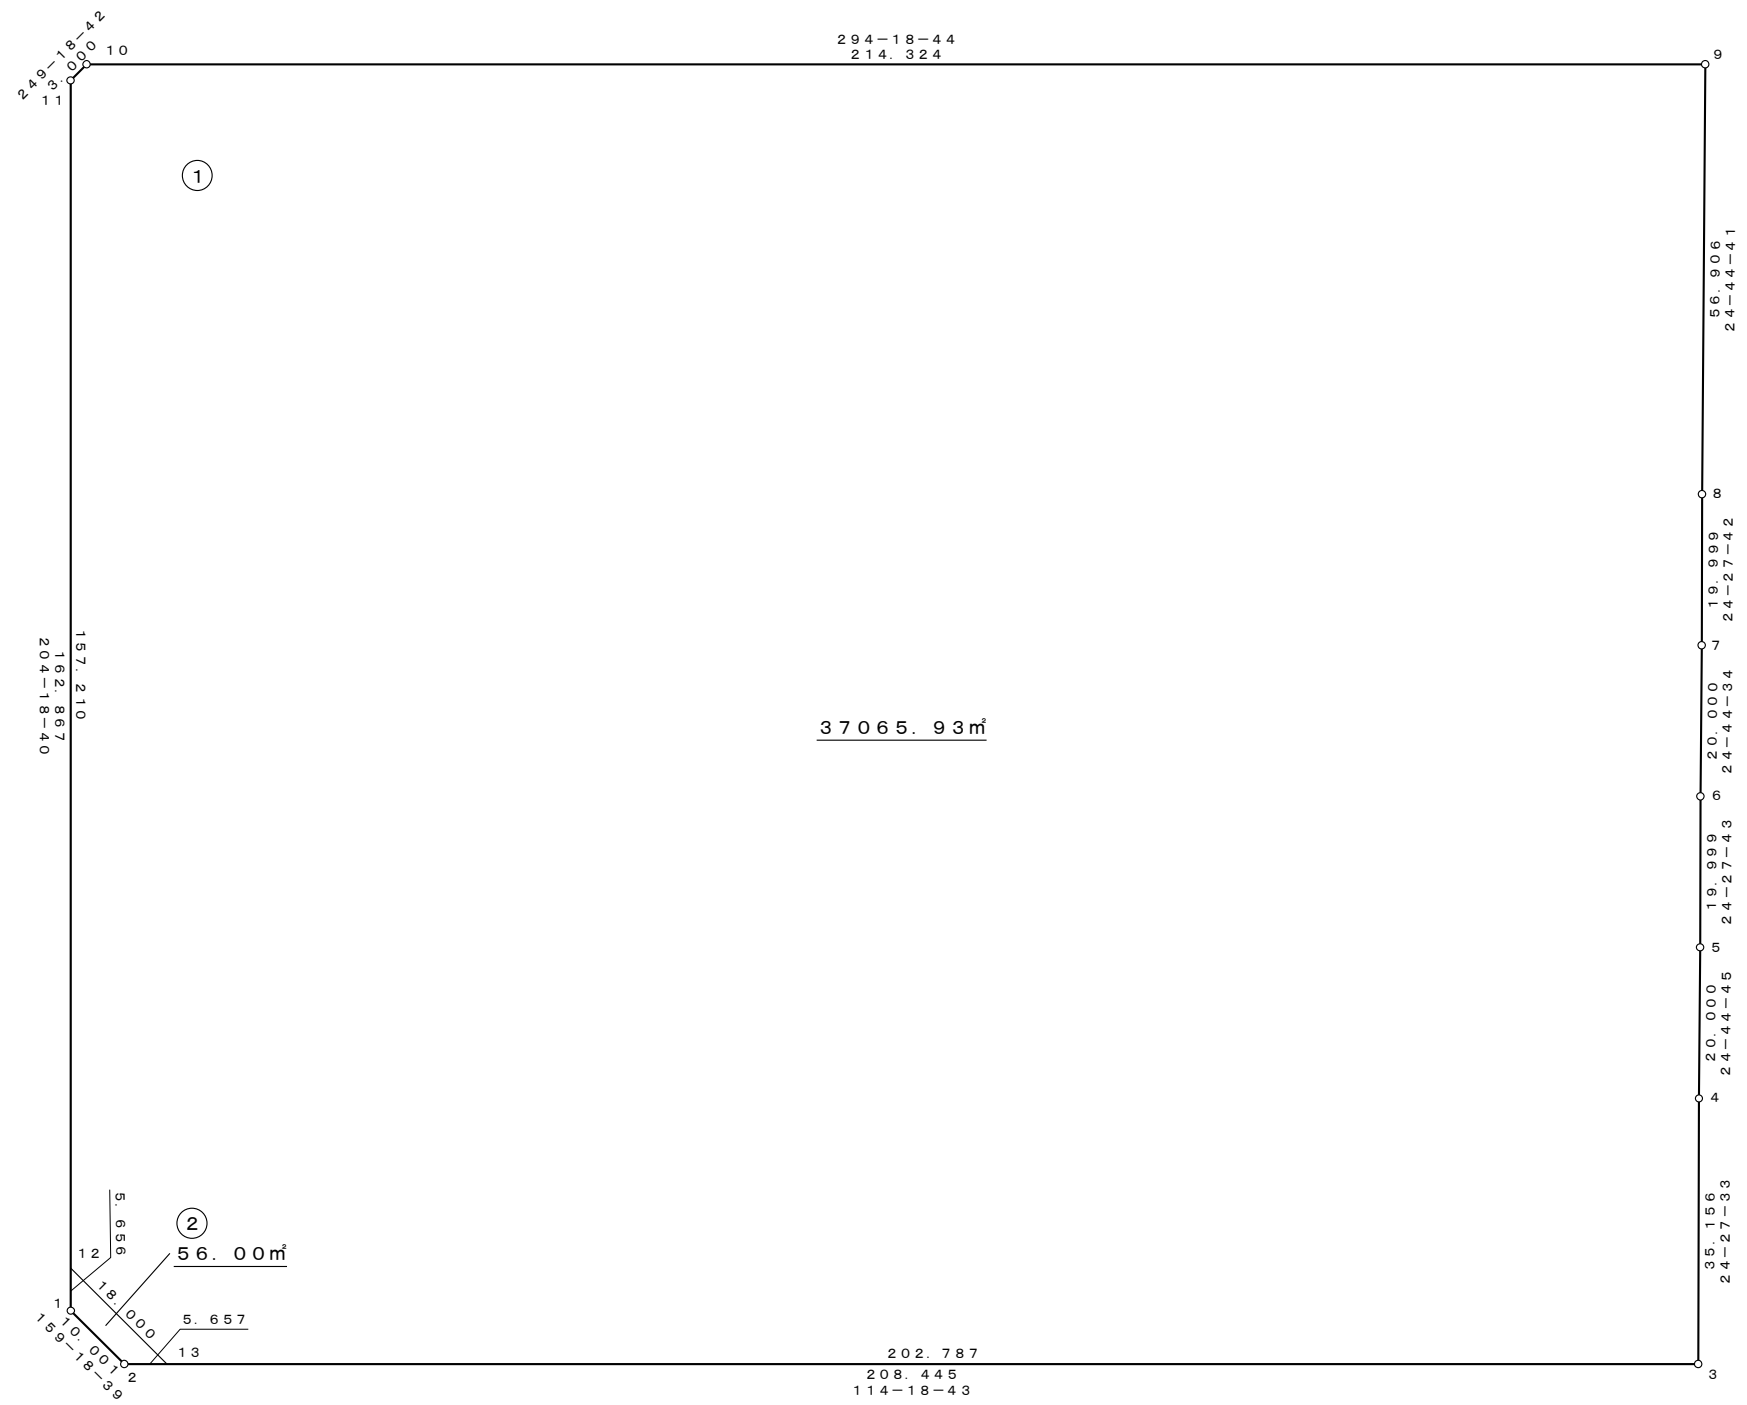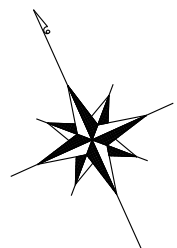

座 標 一 覧 表

測 点 名	X 座 標	Y 座 標
C-29. 1	1578. 095	19208. 712
C-29. 2	1568. 739	19212. 245
C-29. 3	1482. 922	19402. 204
C-29. 4	1514. 923	19416. 760
C-29. 5	1533. 087	19425. 132
C-29. 6	1551. 291	19433. 414
C-29. 7	1569. 454	19441. 784
C-29. 8	1587. 659	19450. 066
C-29. 9	1639. 340	19473. 885
C-29. 10	1727. 579	19278. 569
C-29. 11	1726. 520	19275. 762
C-29. 12	1583. 250	19211. 041
C-29. 13	1566. 410	19217. 400



凡 例

1. 23㎡	座標面積
1. 23㎡	2位倍横距面積

S=1：500

萱丸地区画地原子図 (C工区)

街区番号	C-35
街区面積	4474.29
画地面積	4474.29

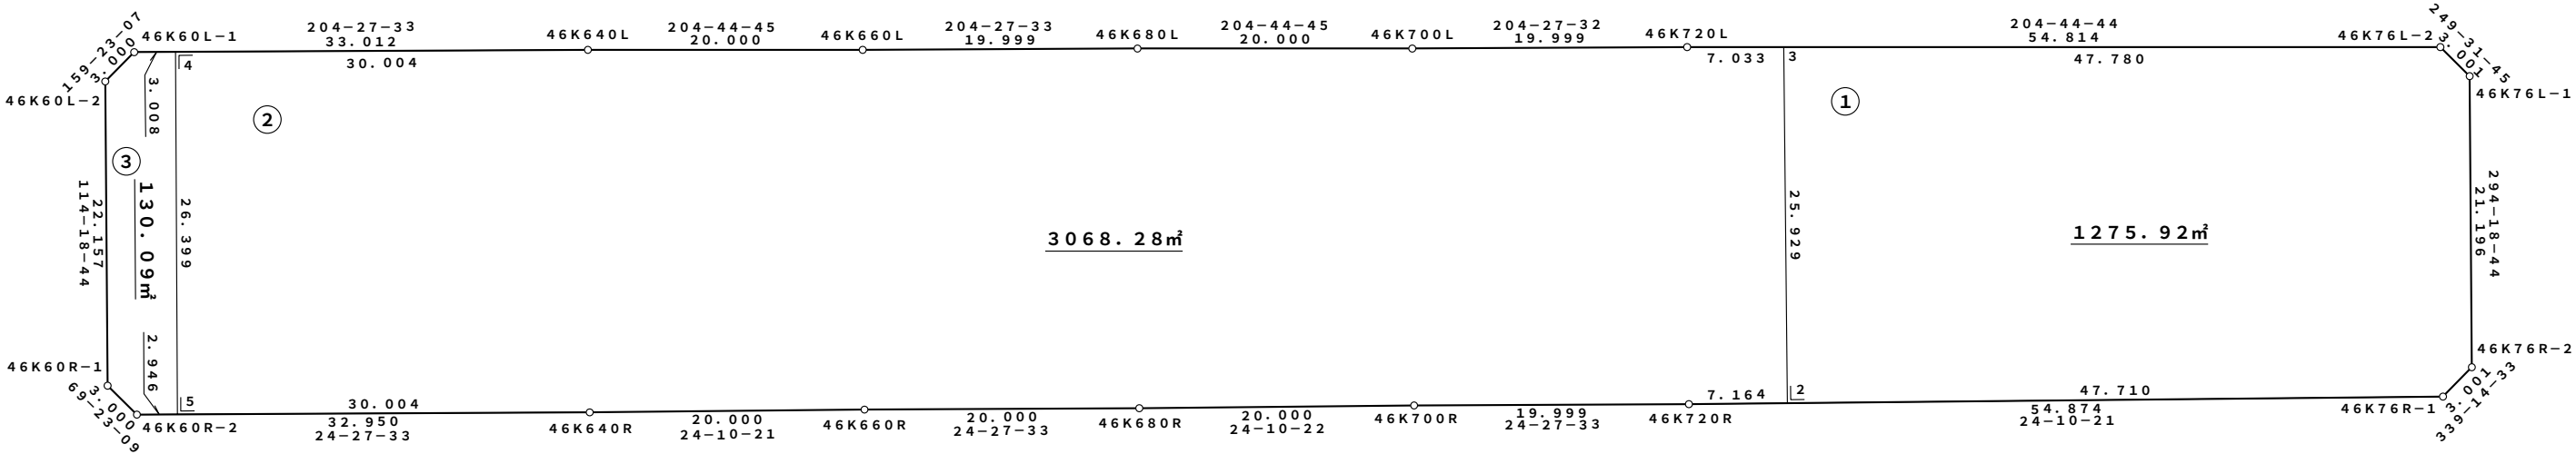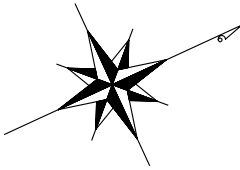

座 標 一 覧 表

測 点 名	X 座 標	Y 座 標
46K60L-1	1483.208	19406.730
46K60L-2	1480.400	19407.786
46K60R-1	1471.278	19427.978
46K60R-2	1472.334	19430.786
46K76L-1	1636.823	19479.459
46K76L-2	1635.774	19476.647
46K76R-1	1625.290	19499.839
46K76R-2	1628.096	19498.775
46K640L	1513.258	19420.398
46K640R	1502.327	19444.428
46K660L	1531.421	19428.770
46K660R	1520.573	19452.618
46K680L	1549.625	19437.051
46K680R	1538.777	19460.899
46K700L	1567.789	19445.422
46K700R	1557.023	19469.088
46K720L	1585.993	19453.703
46K720R	1575.228	19477.369
C-35.2	1581.763	19480.302
C-35.3	1592.381	19456.647
C-35.4	1485.946	19407.975
C-35.5	1475.016	19432.006



凡 例

1.23㎡	座標面積
1.23㎡	2位倍横距面積

S=1:600

萱丸地区画地原子図 (C工区)

街区番号	C-36
街区面積	10271.02
画地面積	10269.65

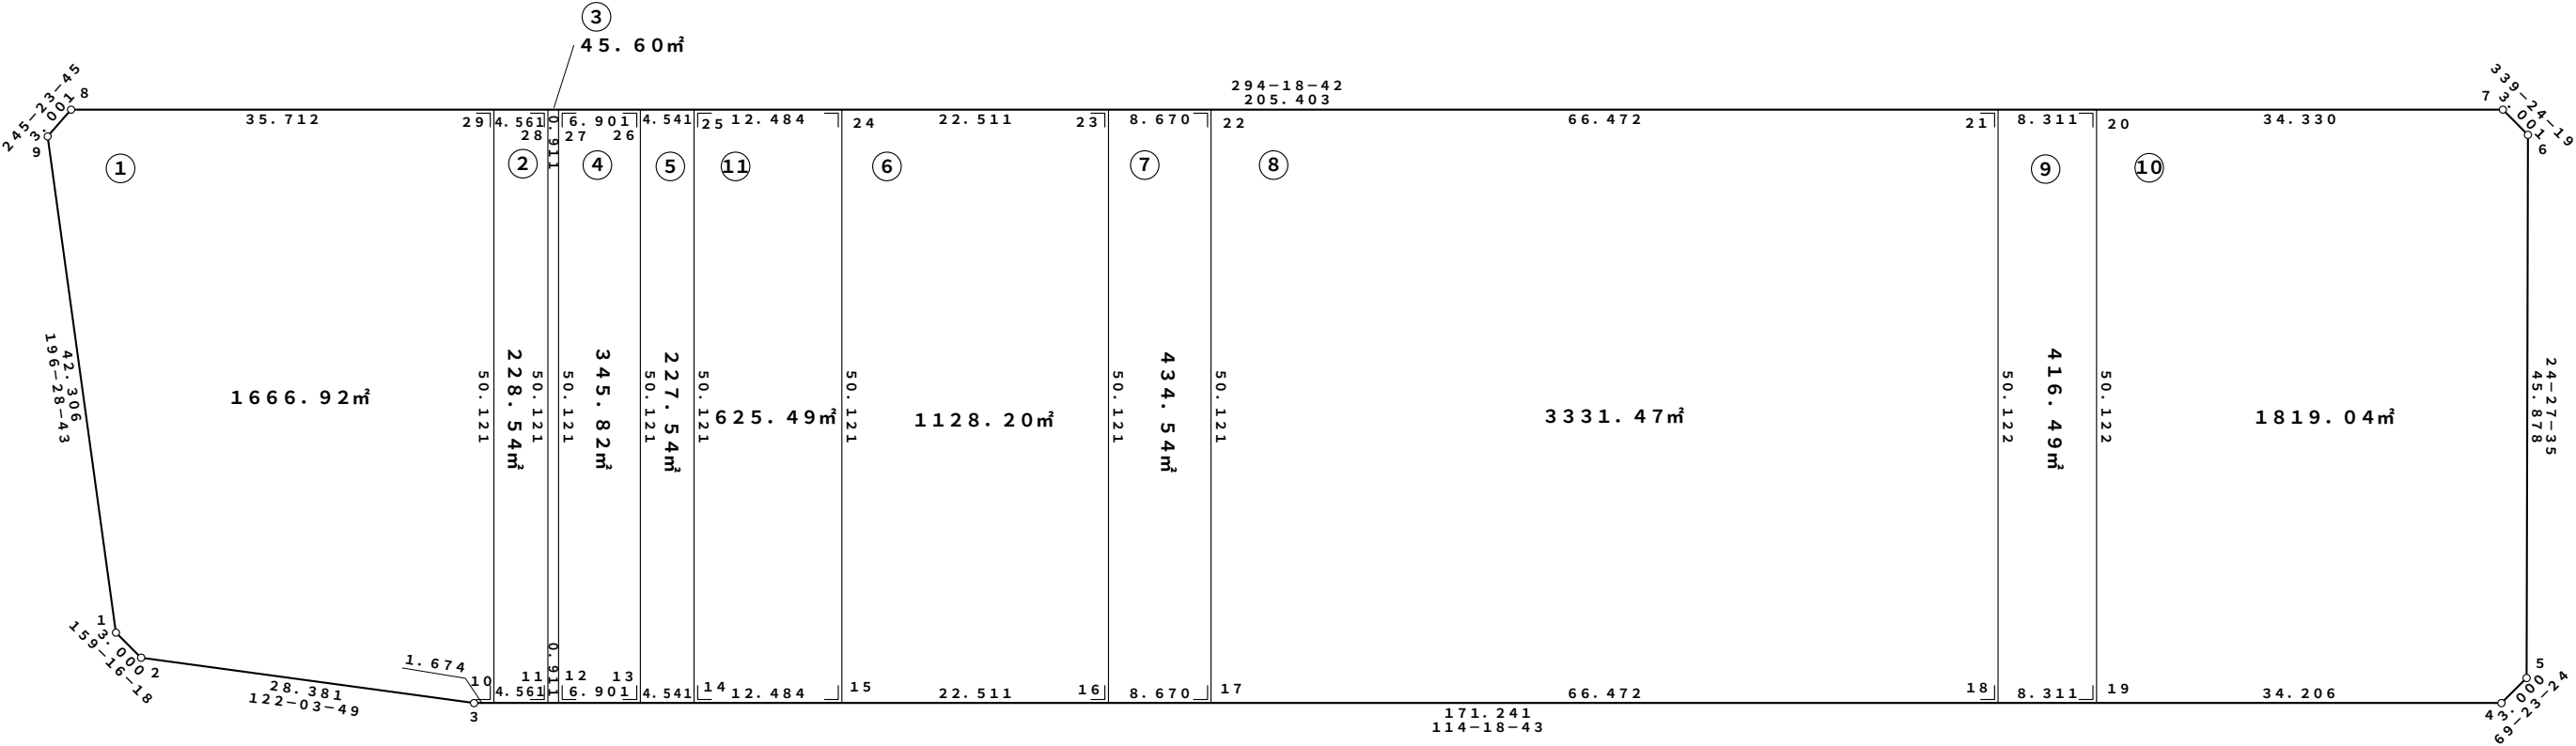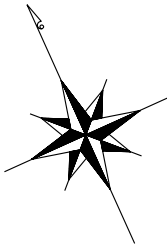

座 標 一 覧 表

測 点 名	X 座 標	Y 座 標
C-36.1	1504.024	19182.617
C-36.2	1501.218	19183.679
C-36.3	1486.152	19207.731
C-36.4	1415.652	19363.785
C-36.5	1416.708	19366.593
C-36.6	1458.468	19385.589
C-36.7	1461.277	19384.534
C-36.8	1545.842	19197.346
C-36.9	1544.592	19194.618
C-36.10	1485.463	19209.256
C-36.11	1483.585	19213.413
C-36.12	1483.210	19214.243
C-36.13	1480.369	19220.532
C-36.14	1478.499	19224.670
C-36.15	1473.360	19236.047

測 点 名	X 座 標	Y 座 標
C-36.16	1464.092	19256.562
C-36.17	1460.522	19264.462
C-36.18	1433.156	19325.039
C-36.19	1429.734	19332.613
C-36.20	1475.411	19353.248
C-36.21	1478.833	19345.674
C-36.22	1506.199	19285.098
C-36.23	1509.768	19277.197
C-36.24	1519.036	19256.682
C-36.25	1524.176	19245.305
C-36.26	1526.045	19241.167
C-36.27	1528.886	19234.878
C-36.28	1529.261	19234.048
C-36.29	1531.139	19229.891


凡 例

1.23m ²	座標面積
1.23m ²	2位倍横距面積

S=1:600

萱丸地区画地原子図 (C工区)


街区番号	C-38
街区面積	5134.08
画地面積	5130.47

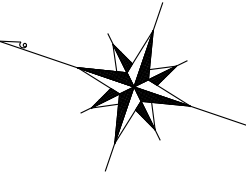

座標一覧表

測点名	X座標	Y座標
C-38.1	1325.911	19168.718
C-38.2	1336.910	19184.323
C-38.3	1339.896	19184.621
C-38.4	1397.544	19130.049
C-38.5	1414.703	19124.211
C-38.6	1435.047	19133.471
C-38.7	1501.479	19175.085
C-38.8	1547.574	19188.721
C-38.9	1550.303	19187.472
C-38.10	1550.454	19187.136
C-38.11	1399.128	19129.510
C-38.15	1348.817	19176.177
C-38.16	1357.157	19168.281
C-38.17	1365.643	19160.248
C-38.18	1374.129	19152.215
C-38.19	1382.615	19144.182
C-38.20	1391.122	19136.128
C-38.22	1408.695	19126.256
C-38.23	1421.988	19127.527
C-38.24	1447.084	19141.011
C-38.25	1459.801	19148.977
C-38.26	1472.517	19156.942
C-38.27	1485.233	19164.908
C-38.28	1494.898	19170.962
C-38.29	1505.963	19176.412
C-38.30	1517.724	19157.637
C-38.31	1508.531	19149.200
C-38.32	1496.366	19147.136
C-38.33	1482.072	19141.689
C-38.34	1469.356	19133.723

測点名	X座標	Y座標
C-38.35	1456.640	19125.757
C-38.36	1442.437	19117.233
C-38.37	1429.865	19110.221
C-38.38	1401.752	19105.849
C-38.39	1387.682	19111.815
C-38.40	1374.878	19118.969
C-38.41	1365.466	19126.067
C-38.42	1357.332	19134.472
C-38.43	1349.199	19142.877
C-38.44	1341.071	19151.289
C-38.45	1333.171	19159.650
C-38.46	1516.351	19179.485
C-38.47	1525.145	19164.448
E.697	1333.587	19159.130
E.698	1335.154	19157.441
E.699	1342.995	19149.288
E.700	1369.341	19122.063
E.701	1393.217	19108.722
E.702	1395.977	19107.814
E.703	1409.836	19103.098
E.704	1415.895	19103.659
E.705	1420.544	19105.022
E.706	1449.305	19121.063
E.707	1451.331	19122.432
E.708	1484.298	19143.083
E.709	1488.132	19146.199
E.710	1501.711	19147.744
E.711	1505.025	19147.999
E.712	1507.524	19148.276
E.713	1549.937	19187.201

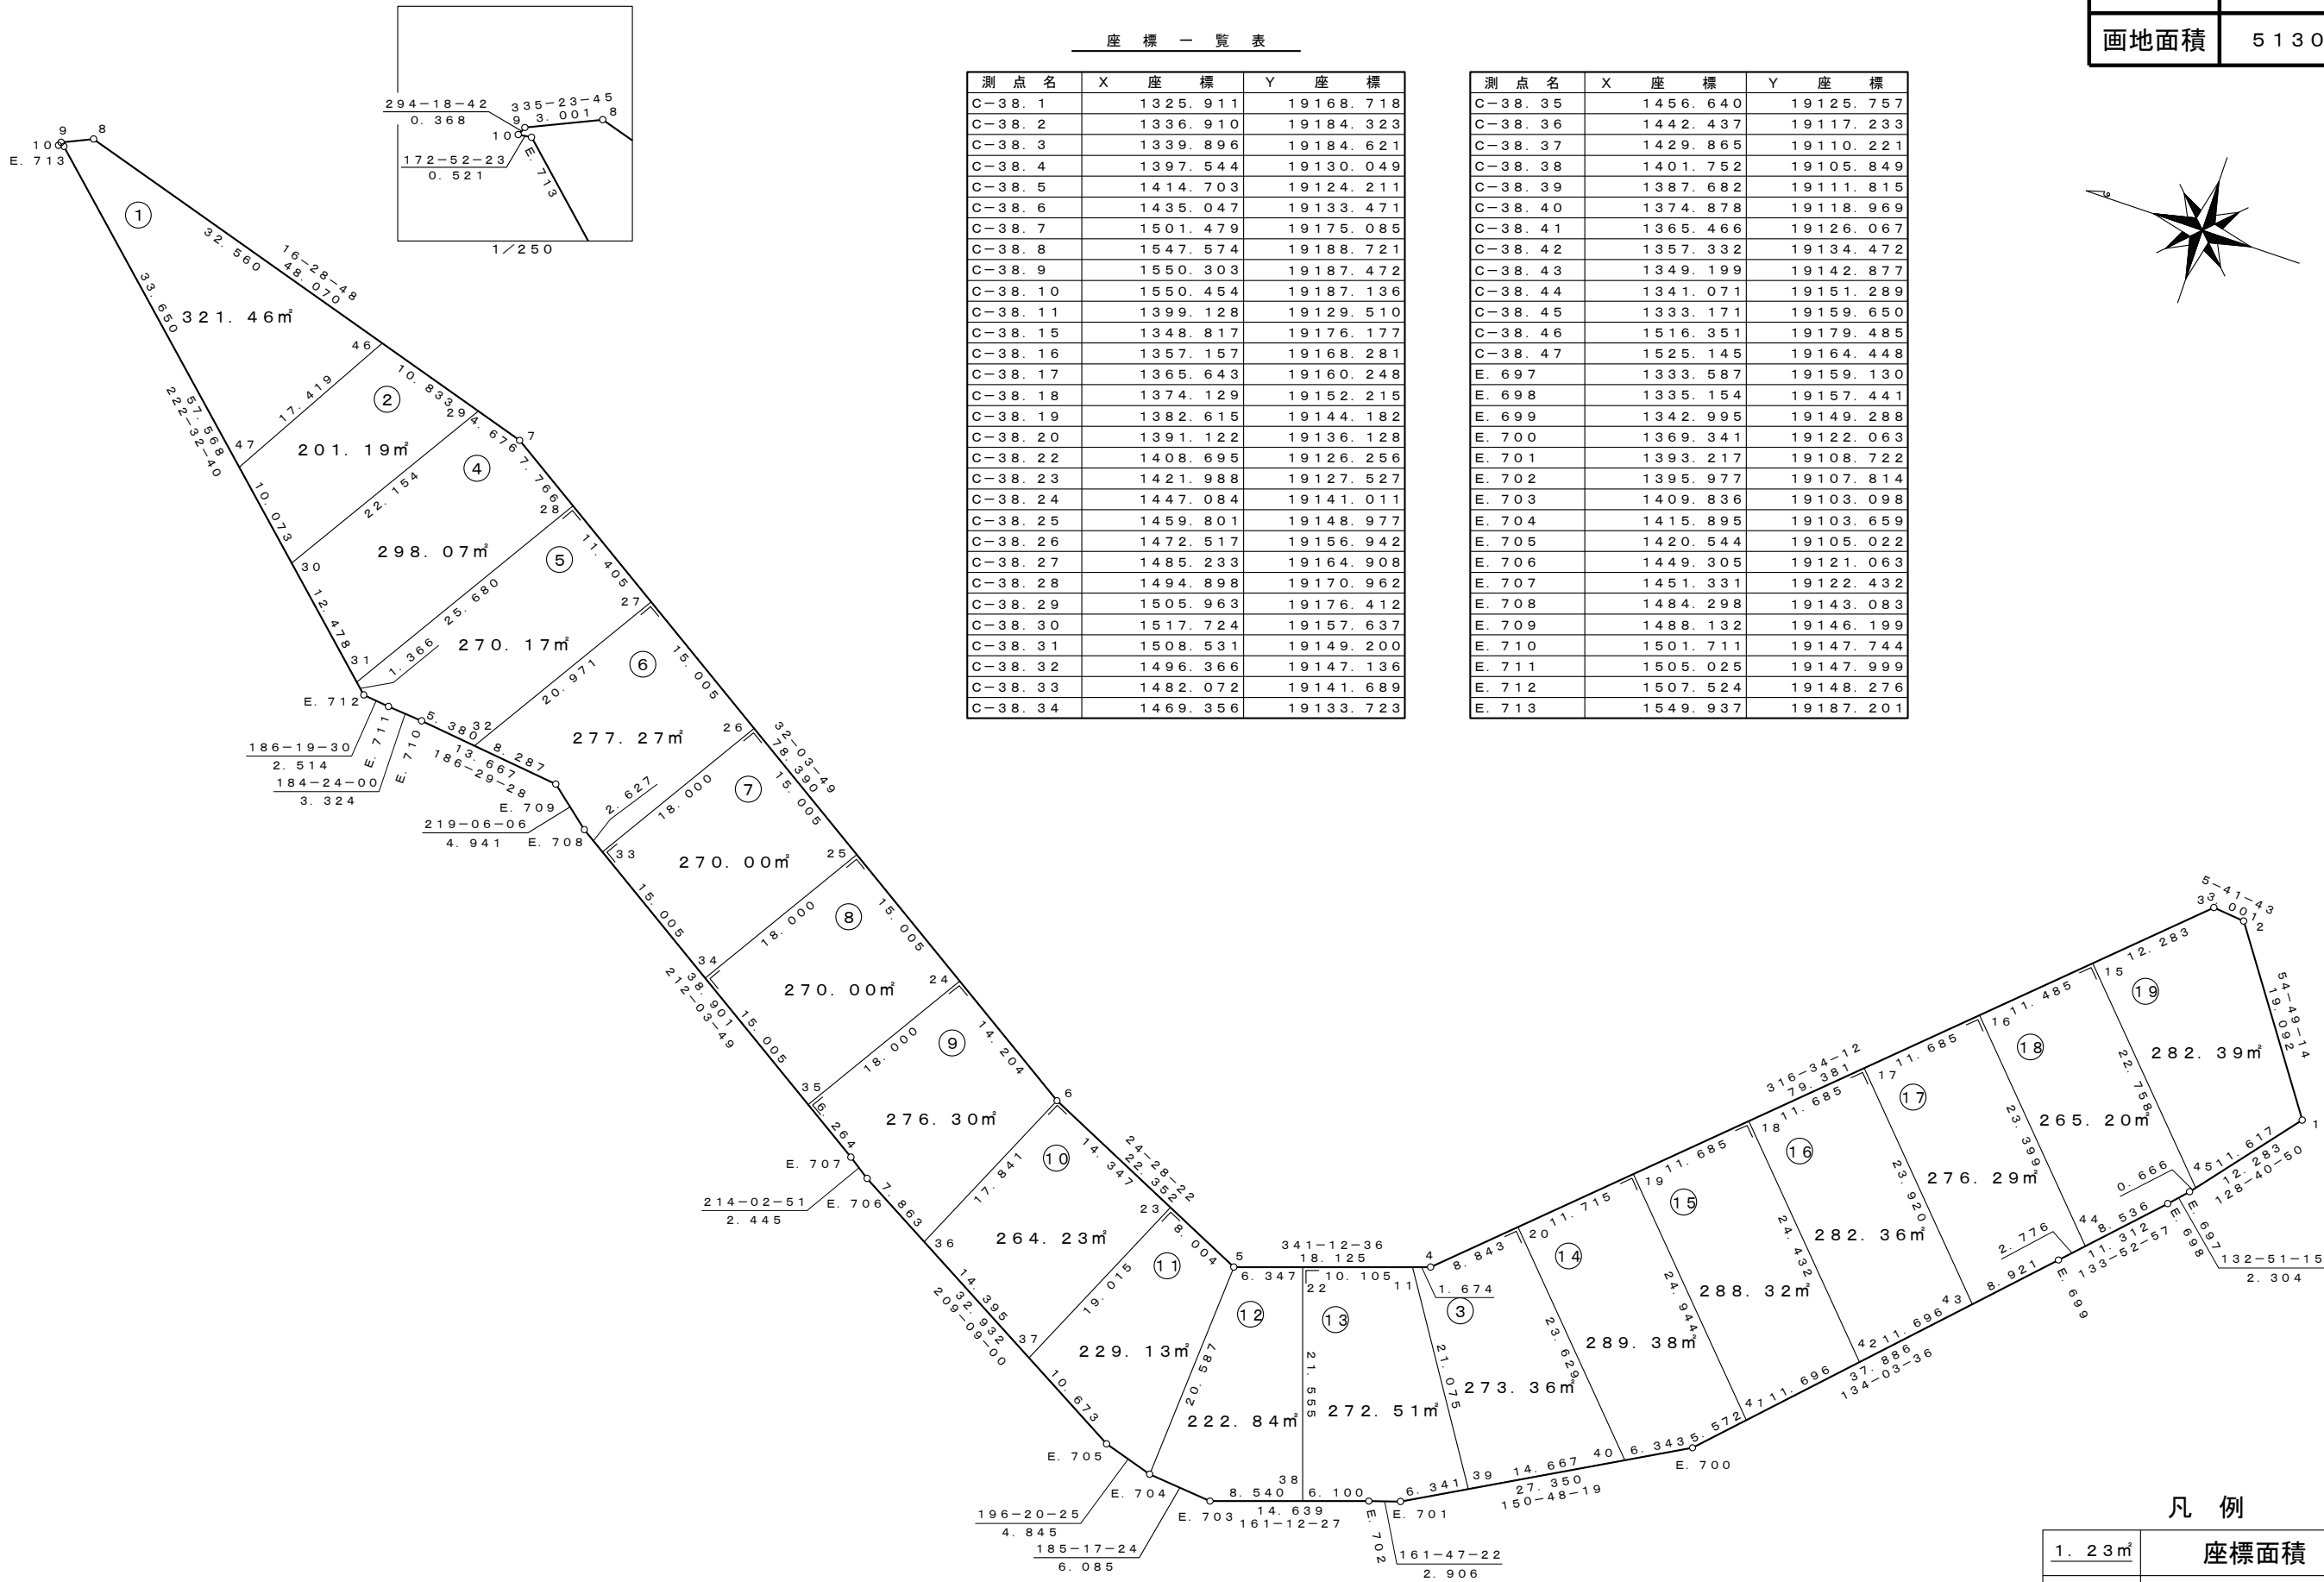

凡例

1. 23㎡	座標面積
1. 23㎡	2位倍横距面積

萱丸地区画地原子図 (C工区)

测 点 名	X 座 標	Y 座 標
C-39. 1	1343. 223	19189. 734
C-39. 2	1342. 959	19192. 723
C-39. 3	1361. 227	19217. 439
C-39. 4	1364. 204	19217. 811
C-39. 5	1426. 295	19166. 935
C-39. 6	1478. 212	19199. 456
C-39. 7	1481. 136	19198. 784
C-39. 8	1493. 219	19179. 494
C-39. 9	1492. 547	19176. 570
C-39. 10	1432. 199	19138. 767
C-39. 11	1415. 852	19131. 327
C-39. 12	1412. 855	19131. 178
C-39. 13	1400. 717	19135. 308
C-39. 14	1344. 581	19188. 449
C-39. 15	1344. 070	19194. 227
C-39. 16	1375. 420	19208. 621
C-39. 17	1386. 405	19199. 620
C-39. 18	1430. 778	19169. 744
C-39. 19	1445. 115	19146. 857
C-39. 20	1362. 981	19171. 031
C-39. 21	1352. 641	19180. 819
C-39. 22	1365. 227	19196. 181
C-39. 23	1376. 213	19187. 180
C-39. 24	1396. 794	19191. 108
C-39. 25	1406. 900	19182. 827
C-39. 26	1416. 744	19174. 762
C-39. 27	1435. 335	19140. 731
C-39. 28	1424. 618	19135. 316
C-39. 29	1391. 537	19143. 998
C-39. 30	1382. 272	19152. 769
C-39. 31	1372. 759	19161. 774
C-39. 32	1374. 747	19185. 391
C-39. 33	1384. 799	19176. 468
C-39. 34	1394. 578	19167. 788
C-39. 35	1404. 102	19159. 333
C-39. 36	1410. 172	19146. 999
C-39. 37	1413. 442	19151. 042
C-39. 38	1417. 058	19155. 513
C-39. 39	1425. 164	19148. 958
C-39. 40	1429. 819	19154. 713
C-39. 41	1437. 270	19159. 381
C-39. 42	1447. 143	19179. 994
C-39. 43	1463. 507	19190. 245
C-39. 44	1487. 178	19189. 139
C-39. 45	1477. 843	19167. 359
C-39. 46	1461. 479	19157. 108
C-39. 47	1437. 947	19158. 300
C-39. 48	1454. 311	19168. 551
C-39. 49	1470. 676	19178. 807





1. 2 3 m ²	座標面積
1. 2 3 m ²	2 位倍横距面積

S=1:500

萱丸地区画地原子図 (C工区)

街区番号	C-40
街区面積	4951.32
画地面積	4950.33

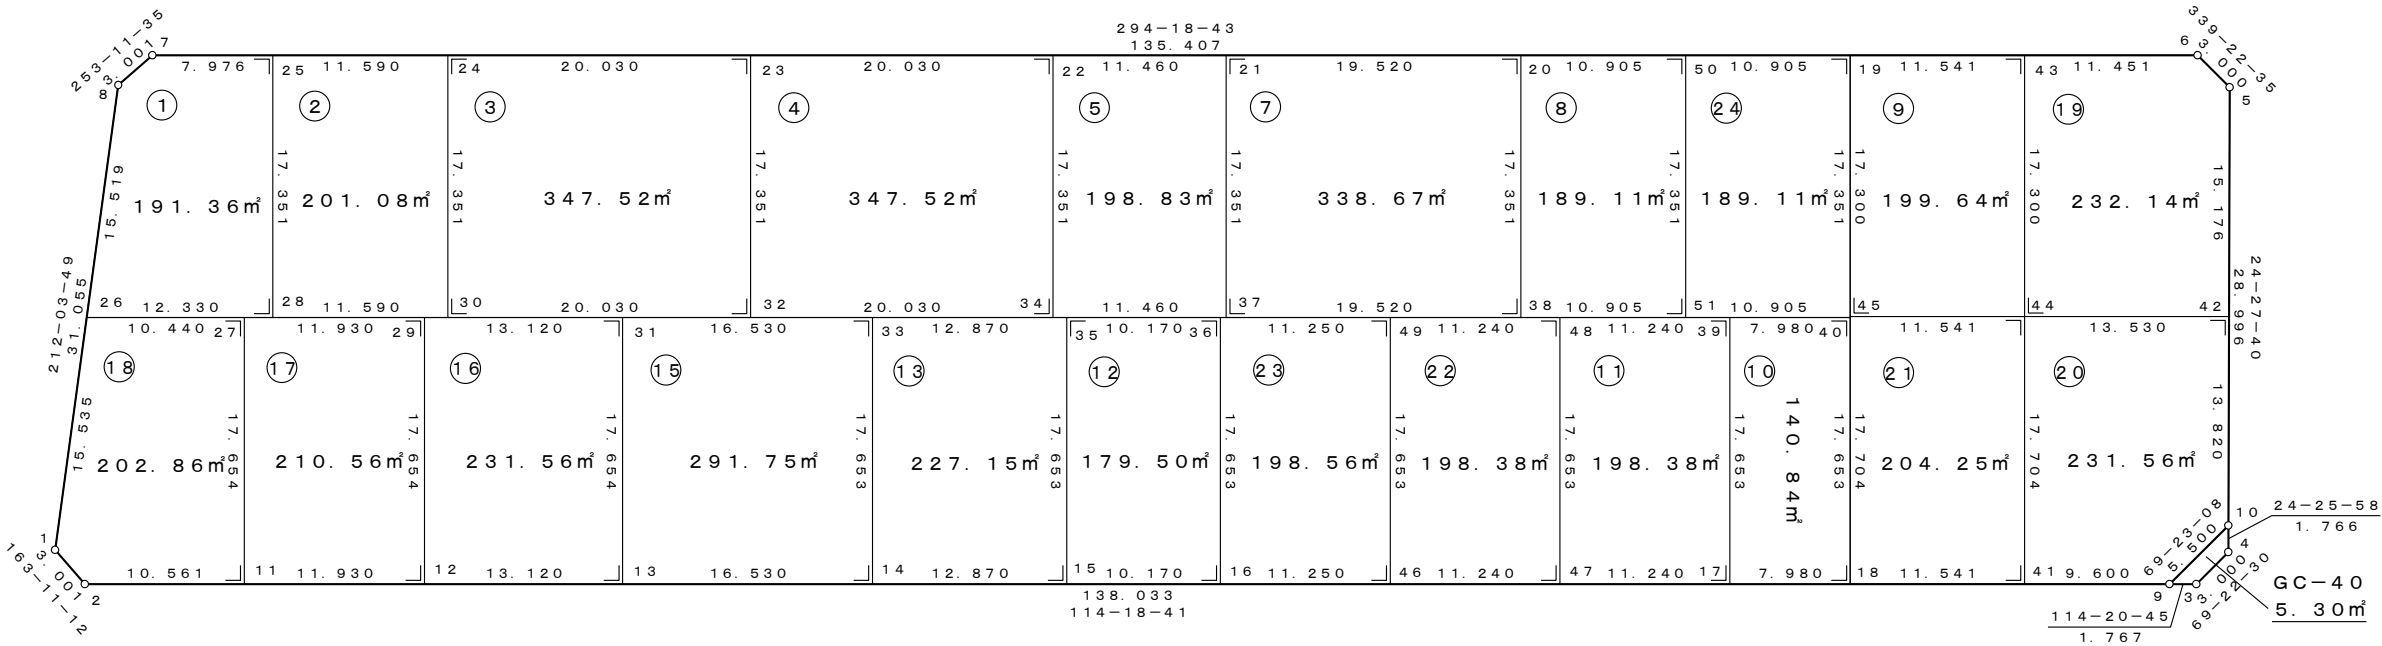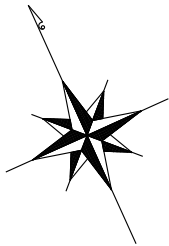

座 標 一 覧 表

測 点 名	X 座 標	Y 座 標
C-40. 1	1449.118	19188.312
C-40. 2	1446.246	19189.180
C-40. 3	1388.690	19316.581
C-40. 4	1389.747	19319.389
C-40. 5	1417.748	19332.126
C-40. 6	1420.556	19331.069
C-40. 7	1476.303	19207.670
C-40. 8	1475.436	19204.798
C-40. 9	1389.418	19314.972
C-40. 10	1391.355	19320.120
C-40. 11	1441.897	19198.805
C-40. 12	1436.986	19209.677
C-40. 13	1431.584	19221.633
C-40. 14	1424.779	19236.697
C-40. 15	1419.481	19248.426
C-40. 16	1415.294	19257.694
C-40. 17	1401.407	19288.433

測 点 名	X 座 標	Y 座 標
C-40. 18	1398.122	19295.705
C-40. 19	1430.022	19310.117
C-40. 20	1439.001	19290.241
C-40. 21	1447.037	19272.452
C-40. 22	1451.755	19262.008
C-40. 23	1460.002	19243.754
C-40. 24	1468.248	19225.501
C-40. 25	1473.020	19214.939
C-40. 26	1462.284	19196.559
C-40. 27	1457.986	19206.073
C-40. 28	1457.208	19207.795
C-40. 29	1453.074	19216.945
C-40. 30	1452.436	19218.357
C-40. 31	1447.672	19228.901
C-40. 32	1444.189	19236.611
C-40. 33	1440.867	19243.965
C-40. 34	1435.943	19254.865

測 点 名	X 座 標	Y 座 標
C-40. 35	1435.568	19255.694
C-40. 36	1431.381	19264.962
C-40. 37	1431.225	19265.308
C-40. 38	1423.188	19283.097
C-40. 39	1417.495	19295.701
C-40. 40	1414.209	19302.973
C-40. 41	1393.370	19306.223
C-40. 42	1403.934	19325.842
C-40. 43	1425.270	19320.634
C-40. 44	1409.504	19313.512
C-40. 45	1414.256	19302.994
C-40. 46	1410.662	19267.947
C-40. 47	1406.035	19278.190
C-40. 48	1422.122	19285.458
C-40. 49	1426.750	19275.214
C-40. 50	1434.511	19300.179
C-40. 51	1418.699	19293.035

凡 例



1. 23㎡	座標面積
1. 23㎡	2位倍横距面積

S=1:500

萱丸地区画地原子図

(C工区)

街区番号	C-41
街区面積	5229.42
画地面積	5227.47

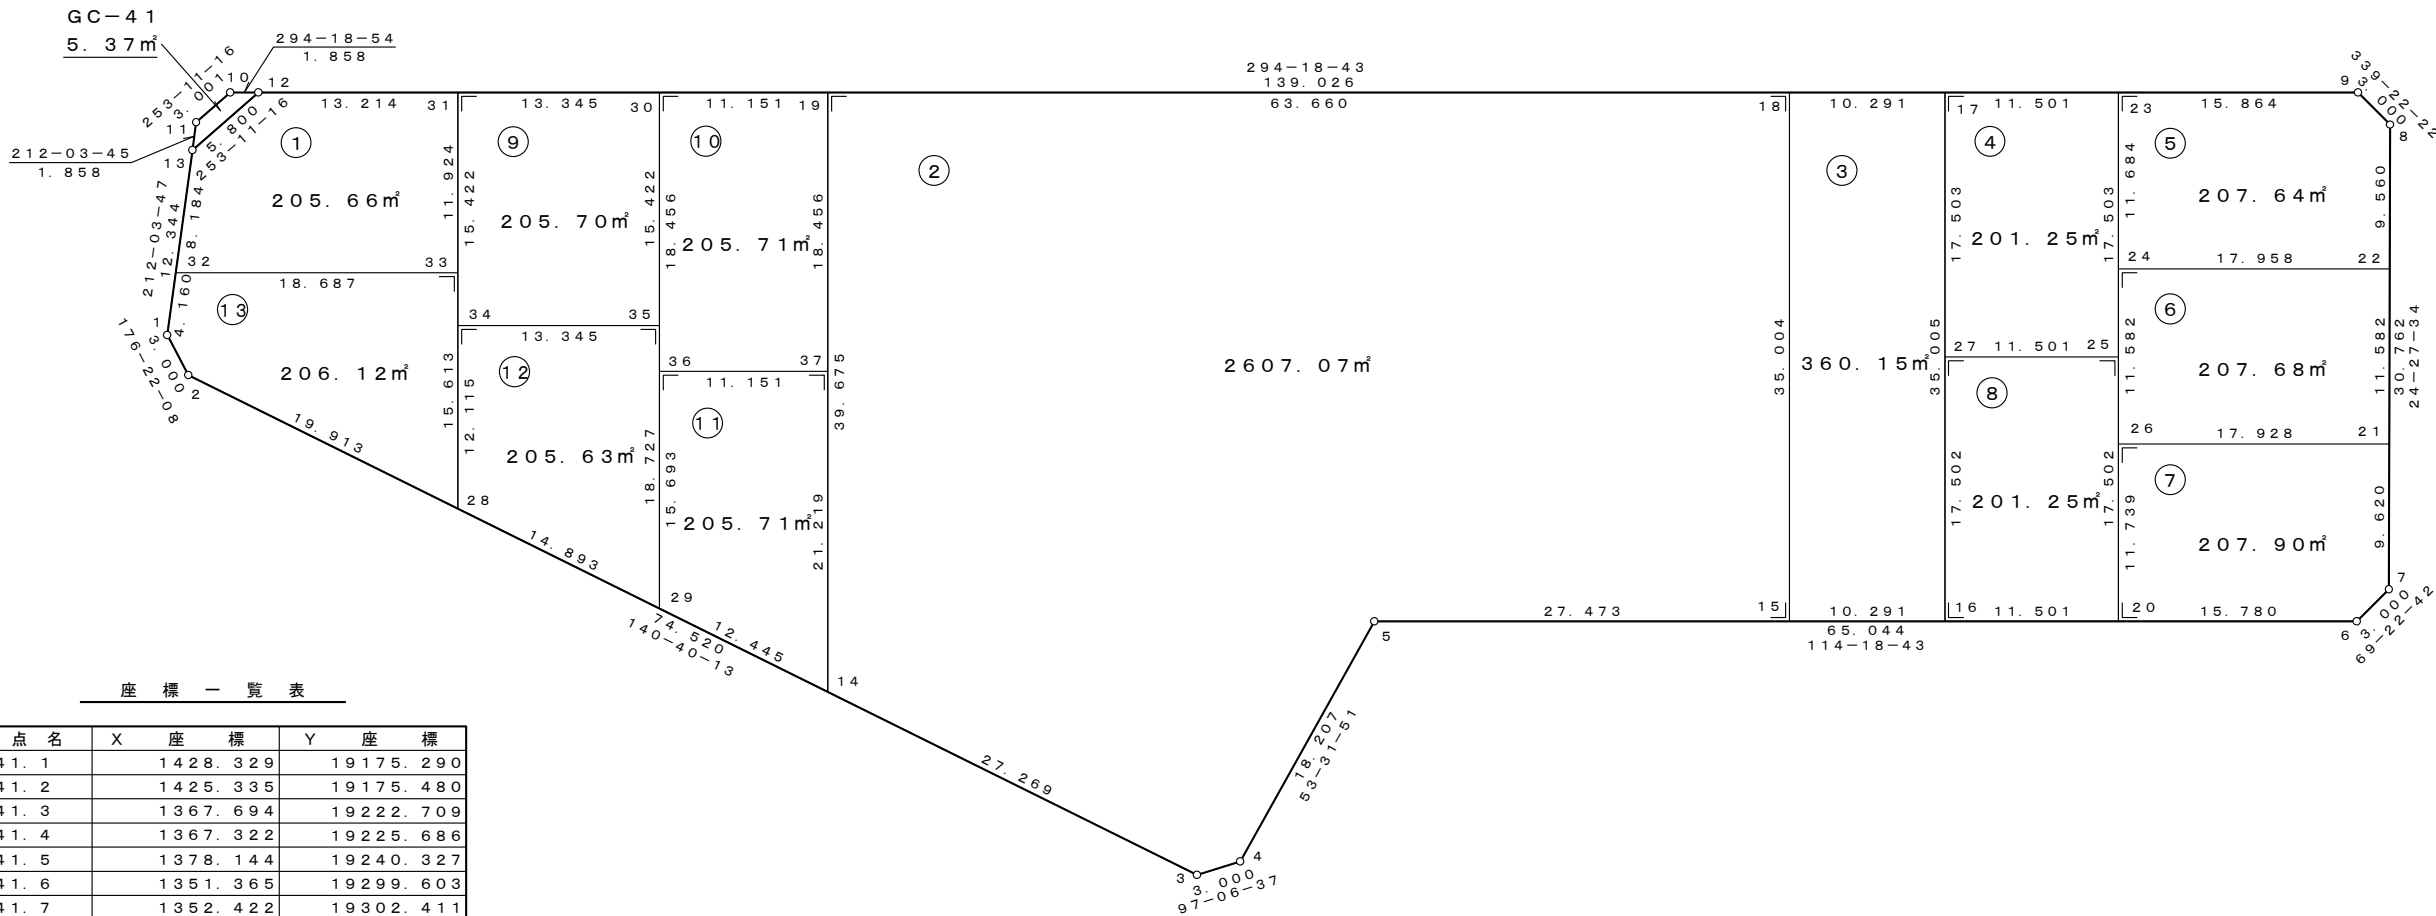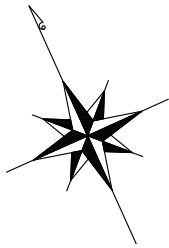

座 標 一 覧 表

測 点 名	X 座 標	Y 座 標
C-41. 1	1428.329	19175.290
C-41. 2	1425.335	19175.480
C-41. 3	1367.694	19222.709
C-41. 4	1367.322	19225.686
C-41. 5	1378.144	19240.327
C-41. 6	1351.365	19299.603
C-41. 7	1352.422	19302.411
C-41. 8	1380.423	19315.148
C-41. 9	1383.231	19314.091
C-41. 10	1441.233	19185.701
C-41. 11	1440.365	19182.829
C-41. 12	1440.468	19187.394
C-41. 13	1438.790	19181.842
C-41. 14	1388.786	19205.426
C-41. 15	1366.833	19265.364
C-41. 16	1362.596	19274.742
C-41. 17	1394.497	19289.154
C-41. 18	1398.734	19279.775
C-41. 19	1424.943	19221.760
C-41. 20	1357.861	19285.223
C-41. 21	1361.178	19306.395
C-41. 22	1371.721	19311.190
C-41. 23	1389.762	19299.635
C-41. 24	1379.114	19294.825
C-41. 25	1373.811	19292.429
C-41. 26	1368.559	19290.056
C-41. 27	1378.546	19281.948

測 点 名	X 座 標	Y 座 標
C-41. 28	1409.933	19188.100
C-41. 29	1398.413	19197.539
C-41. 30	1429.534	19211.598
C-41. 31	1435.028	19199.437
C-41. 32	1431.855	19177.498
C-41. 33	1424.161	19194.528
C-41. 34	1420.973	19193.087
C-41. 35	1415.479	19205.249
C-41. 36	1412.714	19204.000
C-41. 37	1408.123	19214.162



凡 例

1. 23m ²	座標面積
1. 23m ²	2位倍横距面積

S=1：500

萱丸地区画地原子図 (C工区)

街区番号	C-42
街区面積	2005.74
画地面積	2005.16

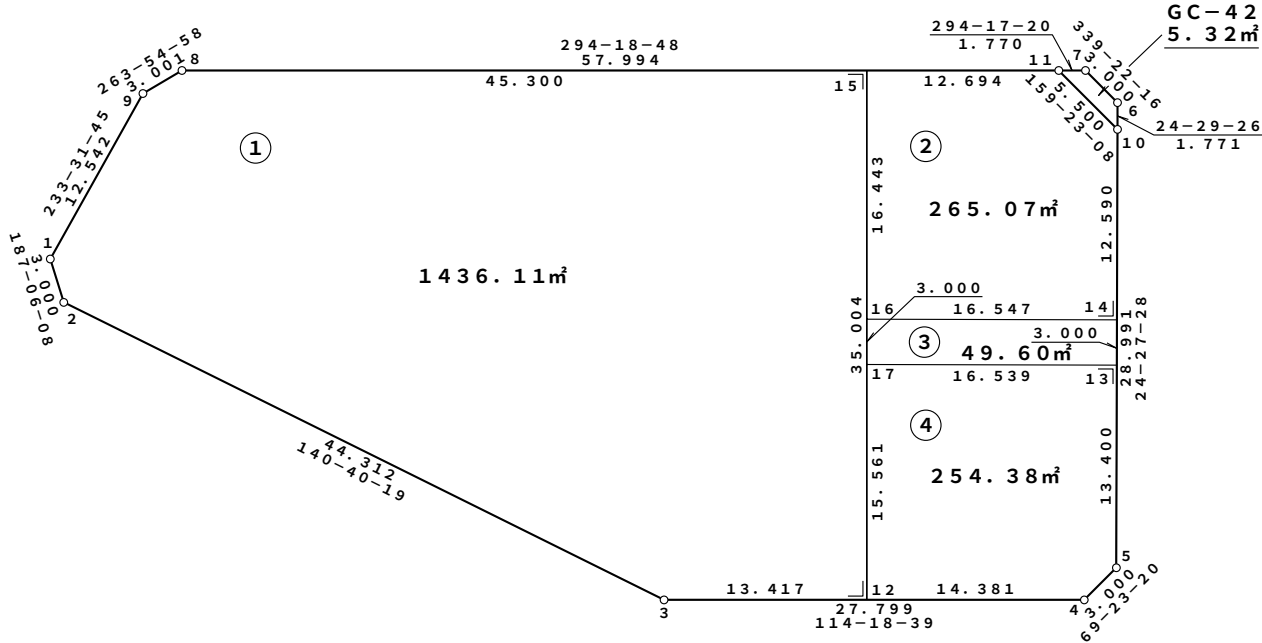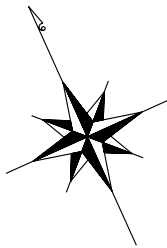

座 標 一 覧 表

測 点 名	X 座 標	Y 座 標
C-42.1	1362.738	19229.580
C-42.2	1359.761	19229.209
C-42.3	1325.485	19257.292
C-42.4	1314.041	19282.625
C-42.5	1315.097	19285.433
C-42.6	1343.098	19298.170
C-42.7	1345.906	19297.113
C-42.8	1370.511	19242.649
C-42.9	1370.193	19239.665
C-42.10	1341.486	19297.436
C-42.11	1346.634	19295.500
C-42.12	1319.961	19269.519
C-42.13	1327.295	19290.981
C-42.14	1330.025	19292.224
C-42.15	1351.860	19283.931
C-42.16	1336.876	19277.162
C-42.17	1334.142	19275.926


凡 例

1.23m²	座標面積
1.23m²	2位倍横距面積

S=1:500


萱丸地区画地原子図 (C工区)

街区番号	C-43
街区面積	3576.20
画地面積	3574.26

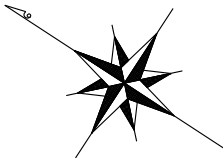

座標一覧表



測点名	X座標	Y座標
C-43.1	1338.271	19196.476
C-43.2	1335.318	19195.945
C-43.3	1268.883	19239.288
C-43.4	1268.266	19242.225
C-43.5	1288.589	19273.375
C-43.6	1305.773	19281.192
C-43.7	1308.581	19280.136
C-43.8	1320.595	19253.541
C-43.9	1356.272	19224.310
C-43.10	1356.644	19221.333
C-43.11	1270.364	19238.322
C-43.12	1269.232	19243.705
C-43.13	1276.632	19234.233
C-43.14	1278.052	19257.225
C-43.15	1287.578	19251.011
C-43.18	1313.200	19269.911
C-43.19	1296.901	19244.928
C-43.20	1283.844	19266.103
C-43.21	1290.656	19274.316
C-43.22	1308.485	19262.684
C-43.23	1302.693	19253.806
C-43.24	1317.110	19207.824
C-43.25	1342.594	19235.517
C-43.26	1331.388	19220.355
C-43.27	1328.103	19222.696
C-43.28	1327.333	19201.154
C-43.29	1306.888	19214.493
C-43.30	1296.662	19221.165
C-43.31	1285.955	19228.150
C-43.32	1330.034	19245.808
C-43.33	1339.471	19238.076
C-43.34	1348.908	19230.344
C-43.35	1347.458	19208.905
C-43.36	1338.028	19215.624
C-43.37	1318.178	19229.768
C-43.38	1308.251	19236.841

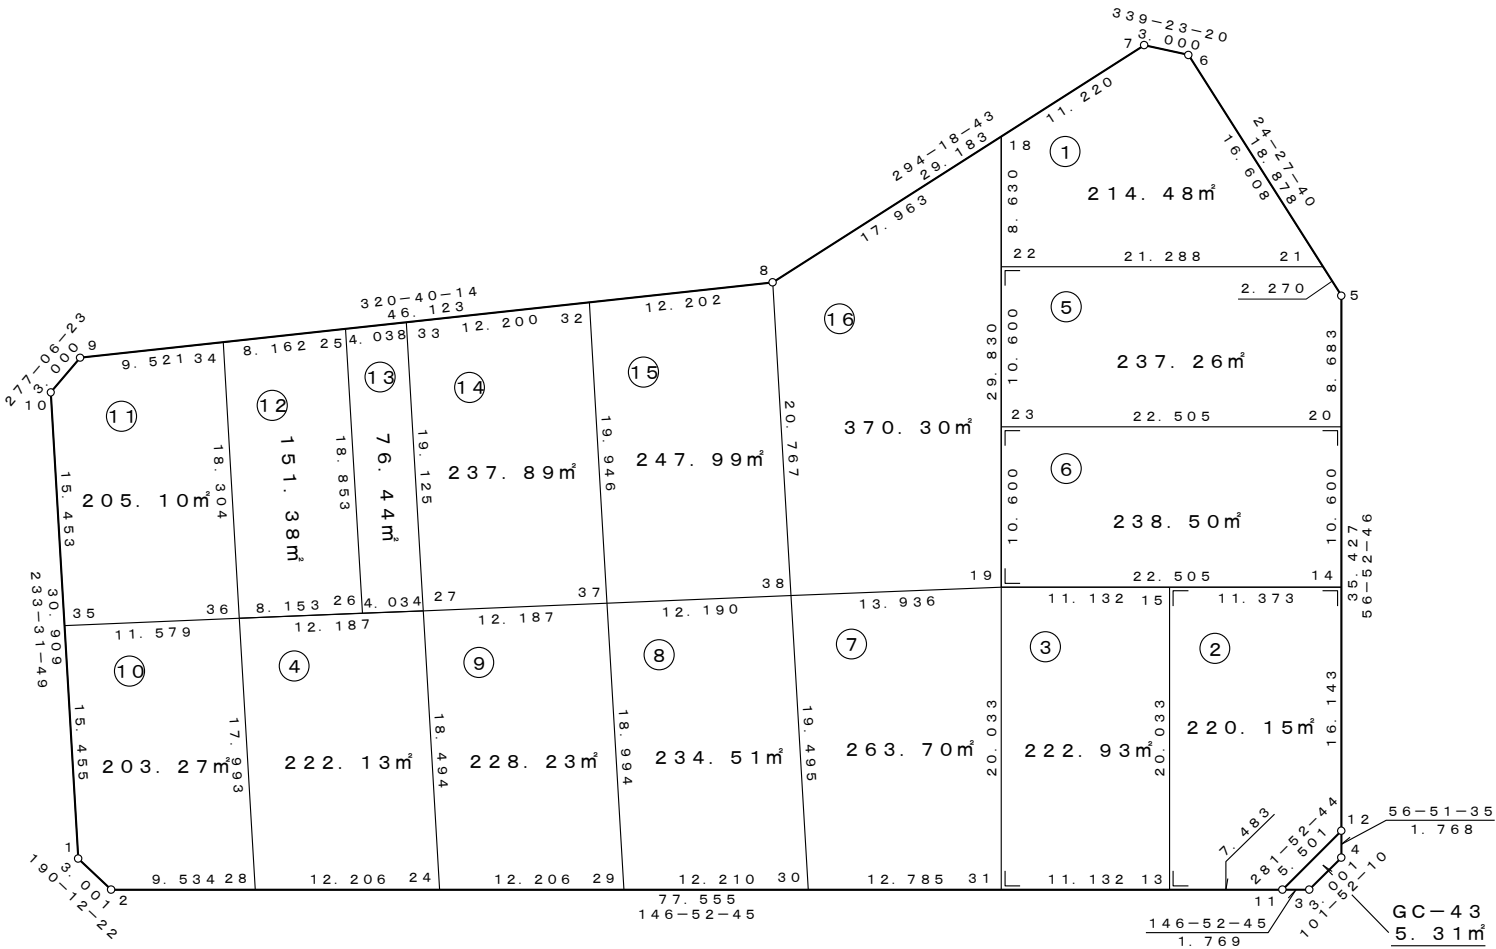

凡例

1.23㎡	座標面積
1.23㎡	2位倍横距面積

街区番号	C-44
街区面積	4 1 8 7. 8 4
画地面積	4 1 8 5. 2 7

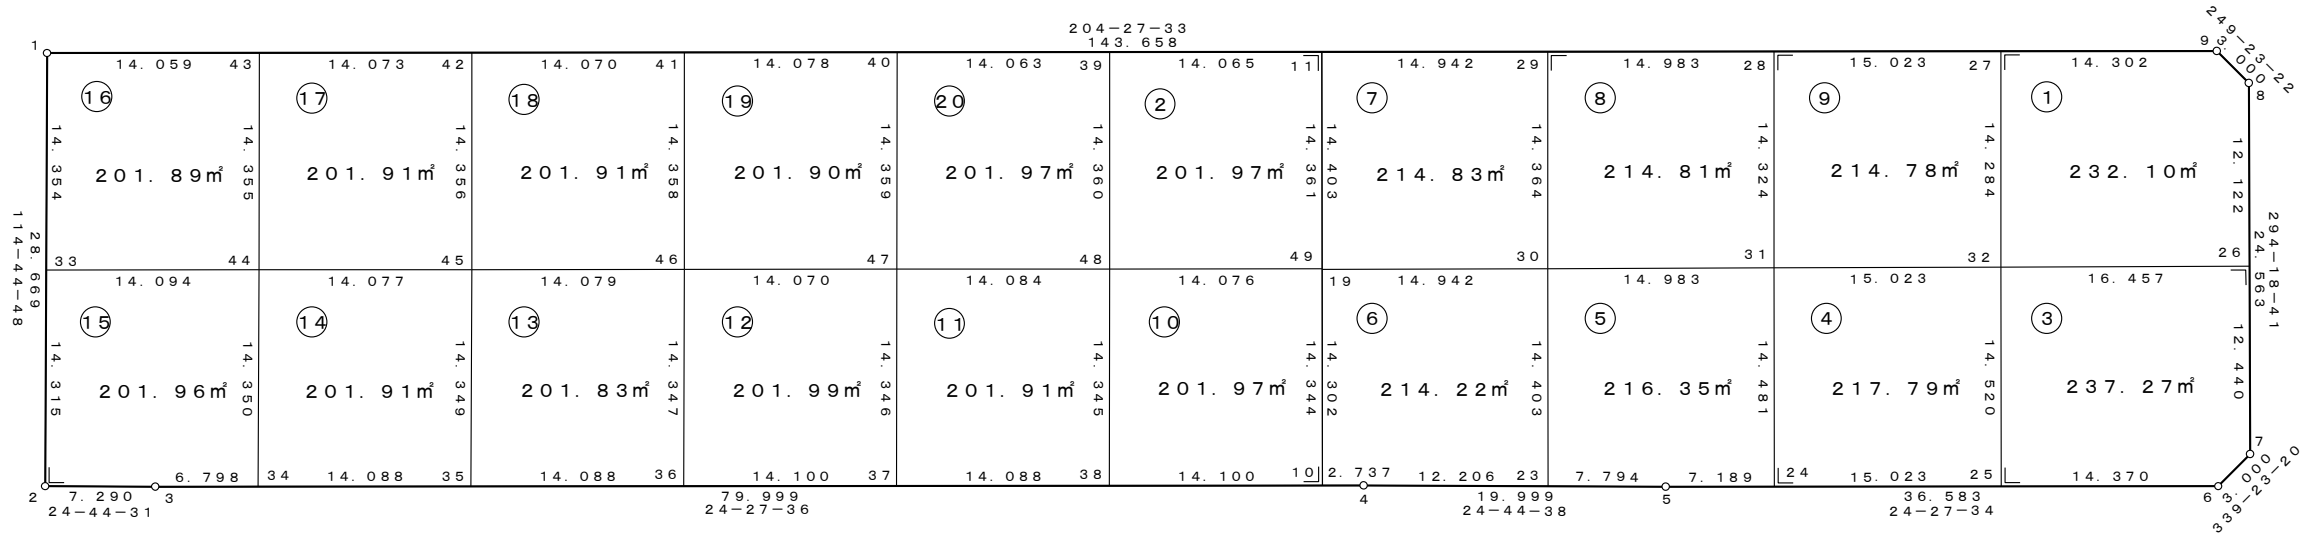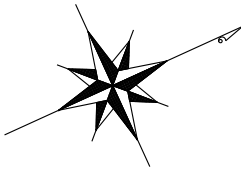

座 標 一 覧 表

測 点 名	X 座 標	Y 座 標
C-44. 1	1284. 517	19278. 115
C-44. 2	1272. 516	19304. 151
C-44. 3	1279. 136	19307. 202
C-44. 4	1351. 955	19340. 326
C-44. 5	1370. 119	19348. 697
C-44. 6	1403. 418	19363. 844
C-44. 7	1406. 226	19362. 788
C-44. 8	1416. 338	19340. 404
C-44. 9	1415. 282	19337. 596
C-44. 10	1349. 464	19339. 193
C-44. 11	1361. 350	19313. 064
C-44. 19	1355. 386	19326. 175
C-44. 23	1363. 040	19345. 435
C-44. 24	1376. 663	19351. 674
C-44. 25	1390. 337	19357. 894
C-44. 26	1411. 348	19351. 452
C-44. 27	1402. 264	19331. 675
C-44. 28	1388. 590	19325. 455
C-44. 29	1374. 951	19319. 251
C-44. 30	1369. 004	19332. 325

測 点 名	X 座 標	Y 座 標
C-44. 31	1382. 659	19338. 493
C-44. 32	1396. 350	19344. 677
C-44. 33	1278. 508	19291. 151
C-44. 34	1285. 324	19310. 017
C-44. 35	1298. 148	19315. 851
C-44. 36	1310. 972	19321. 684
C-44. 37	1323. 806	19327. 522
C-44. 38	1336. 630	19333. 355
C-44. 39	1348. 547	19307. 241
C-44. 40	1335. 746	19301. 418
C-44. 41	1322. 932	19295. 589
C-44. 42	1310. 125	19289. 763
C-44. 43	1297. 314	19283. 937
C-44. 44	1291. 337	19296. 988
C-44. 45	1304. 150	19302. 818
C-44. 46	1316. 965	19308. 648
C-44. 47	1329. 772	19314. 475
C-44. 48	1342. 591	19320. 307
C-44. 49	1355. 404	19326. 137



凡 例

1. 23㎡	座標面積
1. 23㎡	2位倍横距面積

S=1:500

萱丸地区画地原子図 (C工区)

街区番号	C-46
街区面積	3313.66
画地面積	3311.35

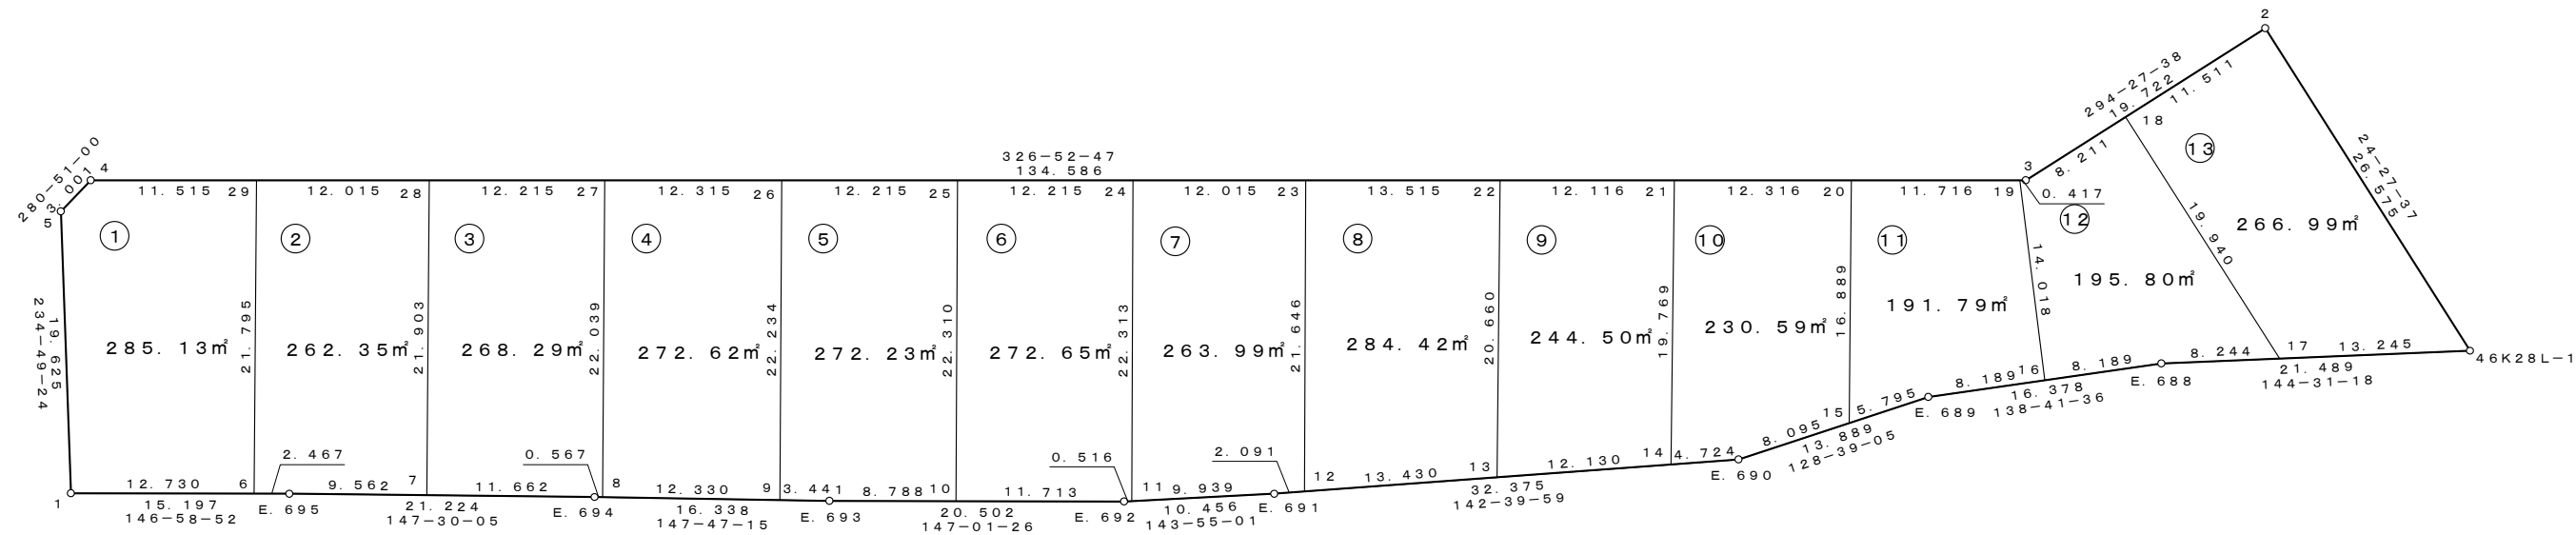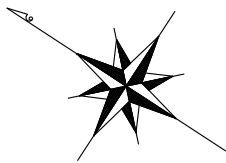

座 標 一 覧 表

測 点 名	X 座 標	Y 座 標
C-46. 1	1320.981	19172.139
C-46. 2	1210.836	19282.617
C-46. 3	1219.003	19264.664
C-46. 4	1331.722	19191.127
C-46. 5	1332.287	19188.180
C-46. 6	1310.307	19179.076
C-46. 7	1300.173	19185.557
C-46. 8	1289.858	19192.125
C-46. 9	1279.426	19198.698
C-46. 10	1269.142	19205.315
C-46. 11	1258.899	19211.995
C-46. 12	1249.204	19219.117
C-46. 13	1238.525	19227.262
C-46. 14	1228.880	19234.618
C-46. 15	1220.068	19243.805
C-46. 16	1210.298	19253.735
C-46. 17	1197.432	19263.926
C-46. 18	1215.603	19272.139
C-46. 19	1219.352	19264.436

測 点 名	X 座 標	Y 座 標
C-46. 20	1229.164	19258.035
C-46. 21	1239.479	19251.306
C-46. 22	1249.626	19244.686
C-46. 23	1260.946	19237.301
C-46. 24	1271.009	19230.736
C-46. 25	1281.239	19224.062
C-46. 26	1291.470	19217.387
C-46. 27	1301.784	19210.658
C-46. 28	1312.015	19203.984
C-46. 29	1322.078	19197.419
E. 688	1204.146	19259.141
E. 689	1216.449	19248.330
E. 690	1225.124	19237.483
E. 691	1250.866	19217.849
E. 692	1259.316	19211.691
E. 693	1276.515	19200.532
E. 694	1290.338	19191.823
E. 695	1308.238	19180.420
46K28L-1	1186.647	19271.613



凡 例

1. 23m²	座標面積
1. 23m²	2位倍横距面積

S=1:1000

萱丸地区画地原子図 (C工区)

街区番号	C-47
街区面積	8094.70
画地面積	8094.70

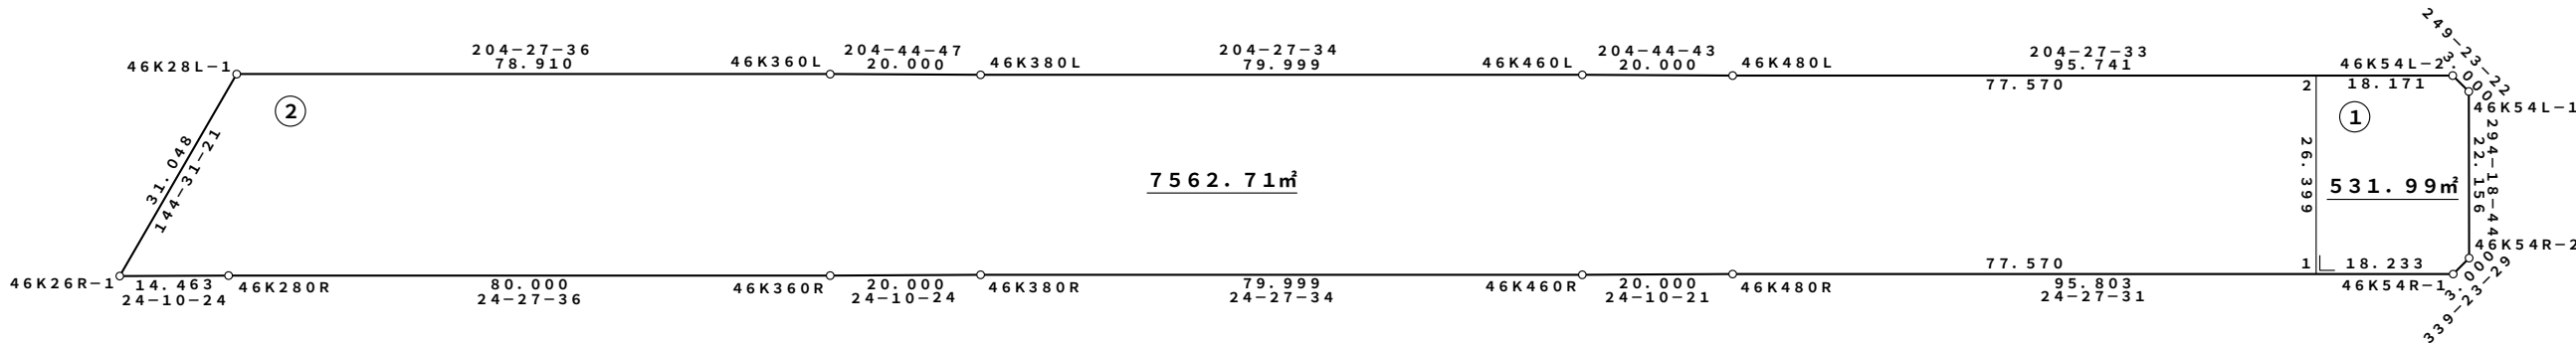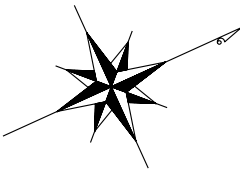

座 標 一 覧 表

測 点 名	X 座 標	Y 座 標
46K26R-1	1161.363	19289.633
46K28L-1	1186.647	19271.613
46K54L-1	1455.825	19396.602
46K54L-2	1454.769	19393.794
46K54R-1	1443.895	19417.849
46K54R-2	1446.703	19416.793
46K280R	1174.558	19295.555
46K360L	1258.475	19304.286
46K360R	1247.378	19328.680
46K380L	1276.638	19312.658
46K380R	1265.624	19336.870
46K460L	1349.457	19345.782
46K460R	1338.444	19369.994
46K480L	1367.621	19354.153
46K480R	1356.690	19378.183
C-47.1	1427.299	19410.300
C-47.2	1438.229	19386.270


凡 例

1.23m²	座標面積
1.23m²	2位倍横距面積

S=1:500


萱丸地区画地原子図 (C工区)

街区番号	C-48
街区面積	3409.80
画地面積	3407.84

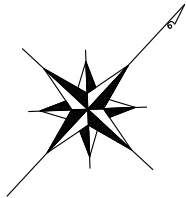

座 標 一 覧 表

測 点 名	X 座 標	Y 座 標
C-48. 1	1153.782	19302.404
C-48. 2	1153.476	19305.389
C-48. 3	1177.649	19331.490
C-48. 4	1197.223	19353.648
C-48. 5	1211.349	19368.367
C-48. 6	1219.276	19380.563
C-48. 7	1222.247	19380.981
C-48. 8	1242.296	19363.570
C-48. 9	1252.913	19340.071
C-48. 10	1251.850	19337.265
C-48. 11	1244.907	19334.148
C-48. 12	1172.087	19301.023
C-48. 13	1163.622	19297.224
C-48. 14	1160.636	19297.519
C-48. 15	1218.362	19379.156
C-48. 16	1223.513	19379.880
C-48. 17	1161.505	19314.058
C-48. 18	1169.445	19322.632
C-48. 19	1177.931	19331.809
C-48. 20	1187.067	19342.152
C-48. 21	1195.036	19351.173
C-48. 22	1203.275	19359.955
C-48. 23	1211.562	19368.695
C-48. 24	1231.063	19373.324
C-48. 25	1248.796	19349.184
C-48. 26	1238.855	19331.395
C-48. 27	1227.933	19326.426
C-48. 28	1217.010	19321.458
C-48. 29	1206.087	19316.489
C-48. 30	1195.044	19311.466
C-48. 31	1184.122	19306.498
C-48. 32	1172.990	19301.434
C-48. 33	1186.488	19321.637
C-48. 34	1199.350	19331.301
C-48. 35	1209.174	19338.683
C-48. 36	1218.999	19346.065
C-48. 37	1228.824	19353.447
C-48. 38	1233.837	19342.425
C-48. 39	1220.324	19360.956

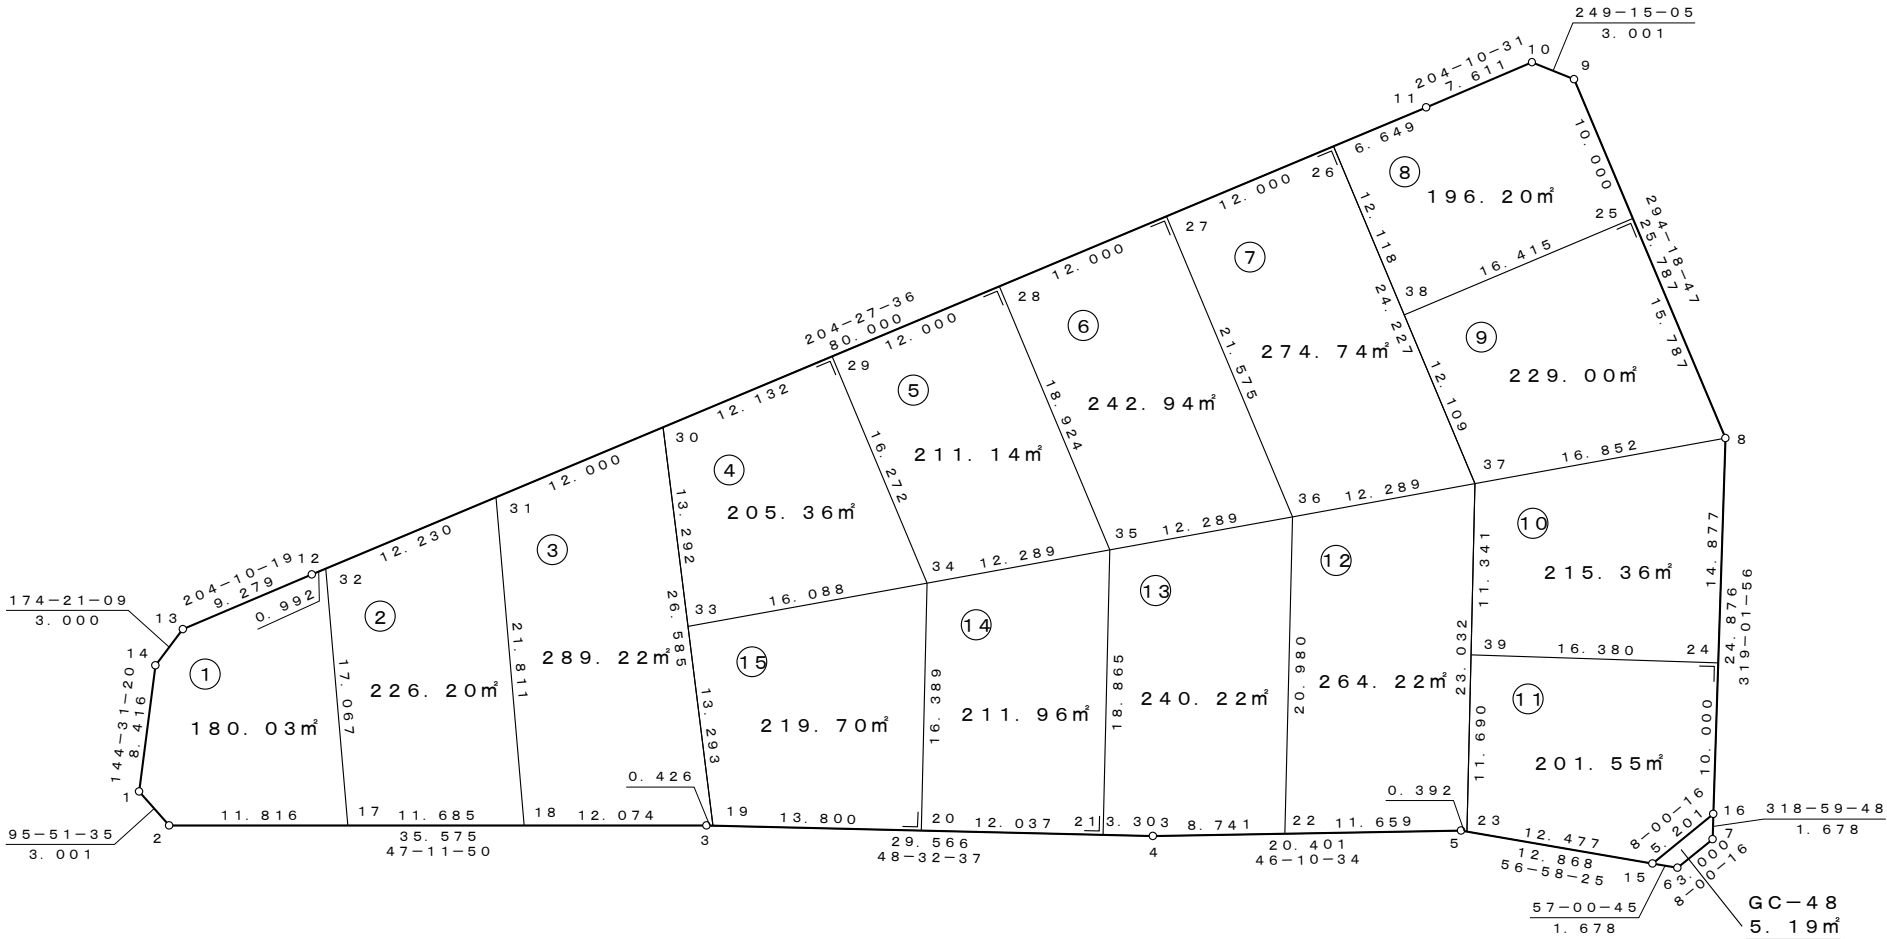



凡 例

1. 23m	座標面積
1. 23m	2位倍横距面積

S = 1 : 500

萱丸地区 街区成果表 (C工区)



街区番号	C-49
街区面積	2424.86㎡

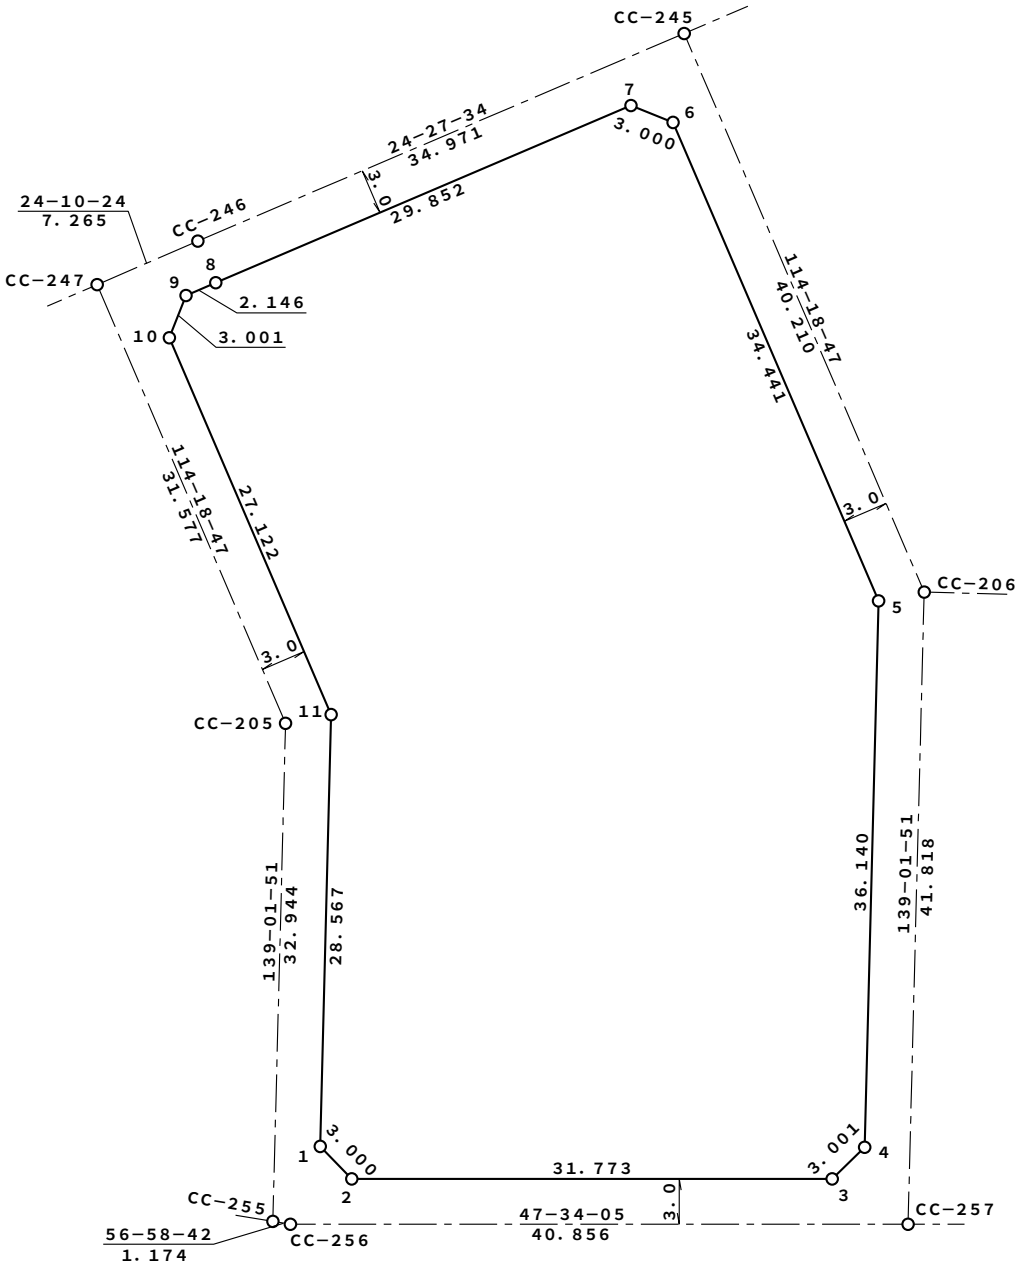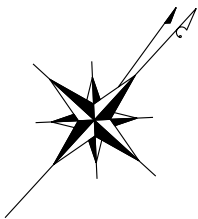

S=1:500

萱丸地区画地原子図 (C工区)

街区番号	C-50
街区面積	4121.06
画地面積	4120.18

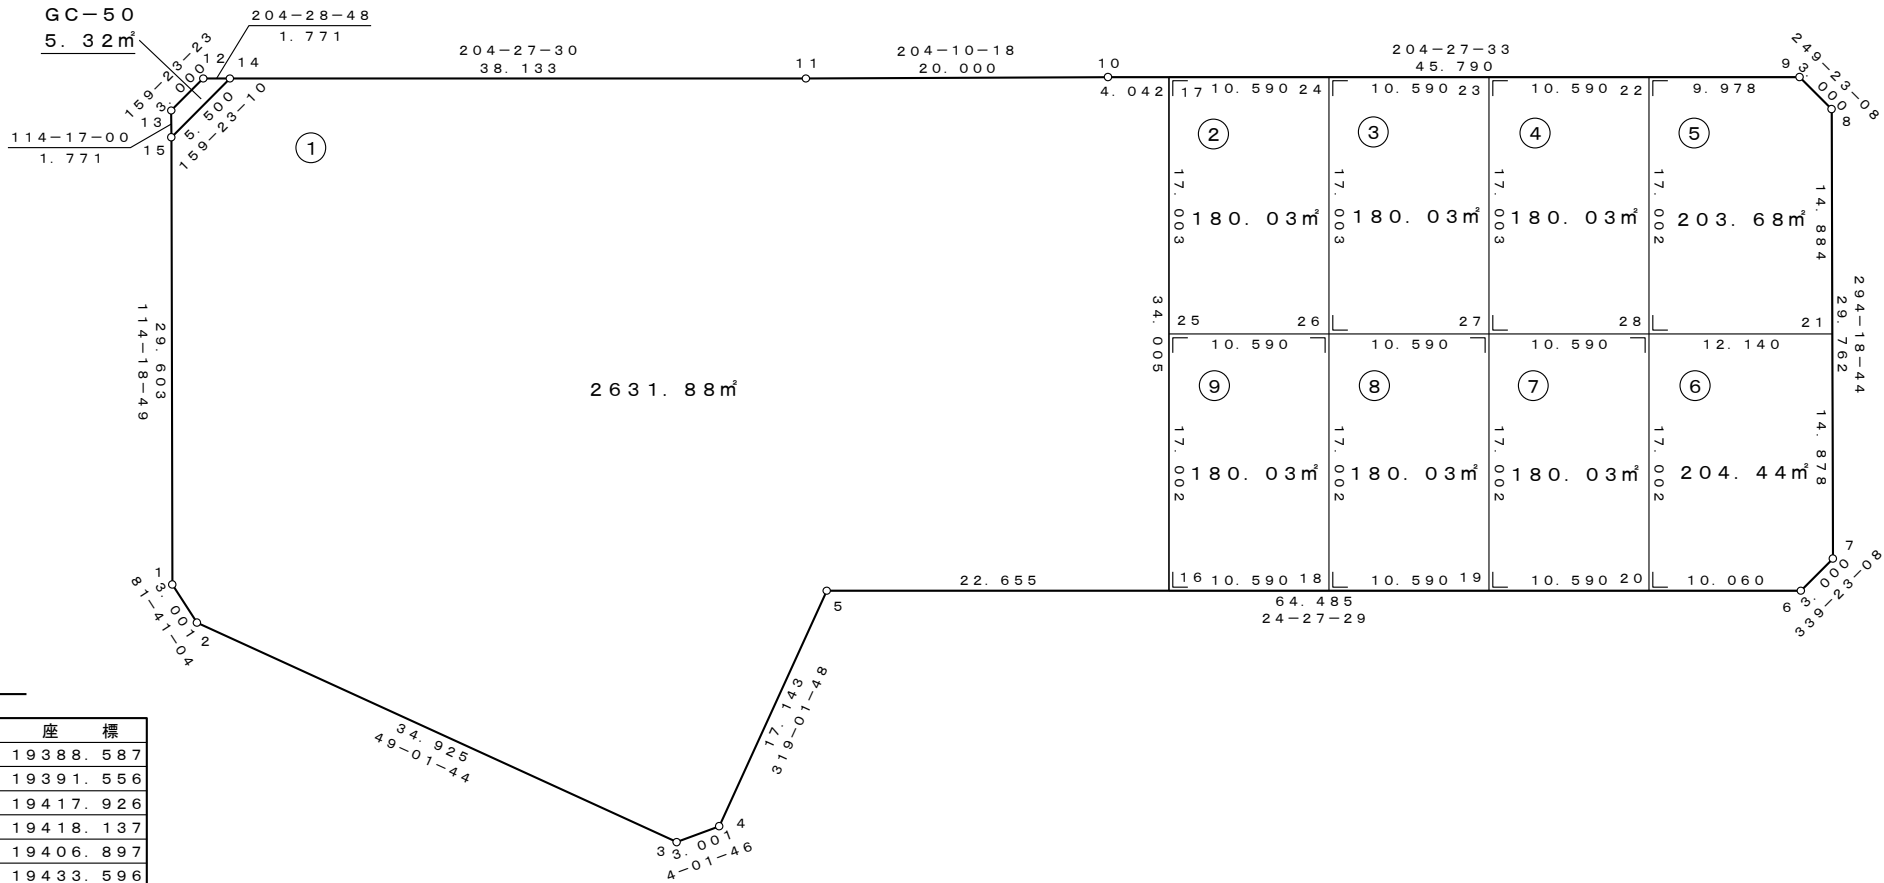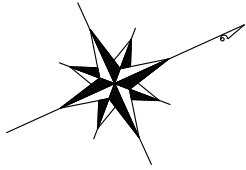

座標一覧表

測点名	X座標	Y座標
C-50.1	1283.926	19388.587
C-50.2	1284.360	19391.556
C-50.3	1307.259	19417.926
C-50.4	1310.252	19418.137
C-50.5	1323.196	19406.897
C-50.6	1381.895	19433.596
C-50.7	1384.703	19432.540
C-50.8	1396.956	19405.418
C-50.9	1395.899	19402.610
C-50.10	1354.219	19383.651
C-50.11	1335.973	19375.462
C-50.12	1299.650	19358.940
C-50.13	1296.842	19359.996
C-50.14	1301.262	19359.673
C-50.15	1296.114	19361.610
C-50.16	1343.818	19416.277
C-50.17	1357.898	19385.324
C-50.18	1353.458	19420.662
C-50.19	1363.098	19425.047
C-50.20	1372.738	19429.431
C-50.21	1390.828	19418.981
C-50.22	1386.817	19398.478
C-50.23	1377.177	19394.094
C-50.24	1367.538	19389.709
C-50.25	1350.858	19400.801
C-50.26	1360.498	19405.186
C-50.27	1370.137	19409.570
C-50.28	1379.777	19413.955


凡例

1.23㎡	座標面積
1.23㎡	2位倍横距面積

S=1:500


萱丸地区画地原子図 (C工区)

街区番号	C-51
街区面積	2006.54
画地面積	2005.82

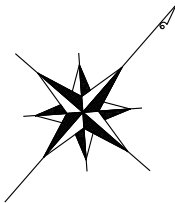

座 標 一 覧 表

測 点 名	X 座 標	Y 座 標
C-51. 1	1314.186	19422.668
C-51. 2	1313.976	19425.661
C-51. 3	1360.720	19479.489
C-51. 4	1363.689	19479.055
C-51. 5	1380.485	19441.875
C-51. 6	1379.429	19439.067
C-51. 7	1325.843	19414.693
C-51. 8	1322.874	19415.124
C-51. 9	1315.522	19421.509
C-51. 10	1315.136	19426.997
C-51. 11	1339.384	19454.920
C-51. 12	1352.224	19426.693
C-51. 13	1350.054	19467.207
C-51. 14	1370.696	19463.543
C-51. 15	1375.873	19452.083
C-51. 16	1365.696	19432.821
C-51. 17	1345.498	19441.480
C-51. 18	1358.969	19447.608
C-51. 19	1360.181	19444.945
C-51. 20	1354.974	19456.392
C-51. 21	1319.922	19432.508
C-51. 22	1328.624	19442.529
C-51. 23	1335.420	19419.049
C-51. 24	1330.276	19423.517
C-51. 25	1338.979	19433.537
C-51. 26	1345.628	19441.193

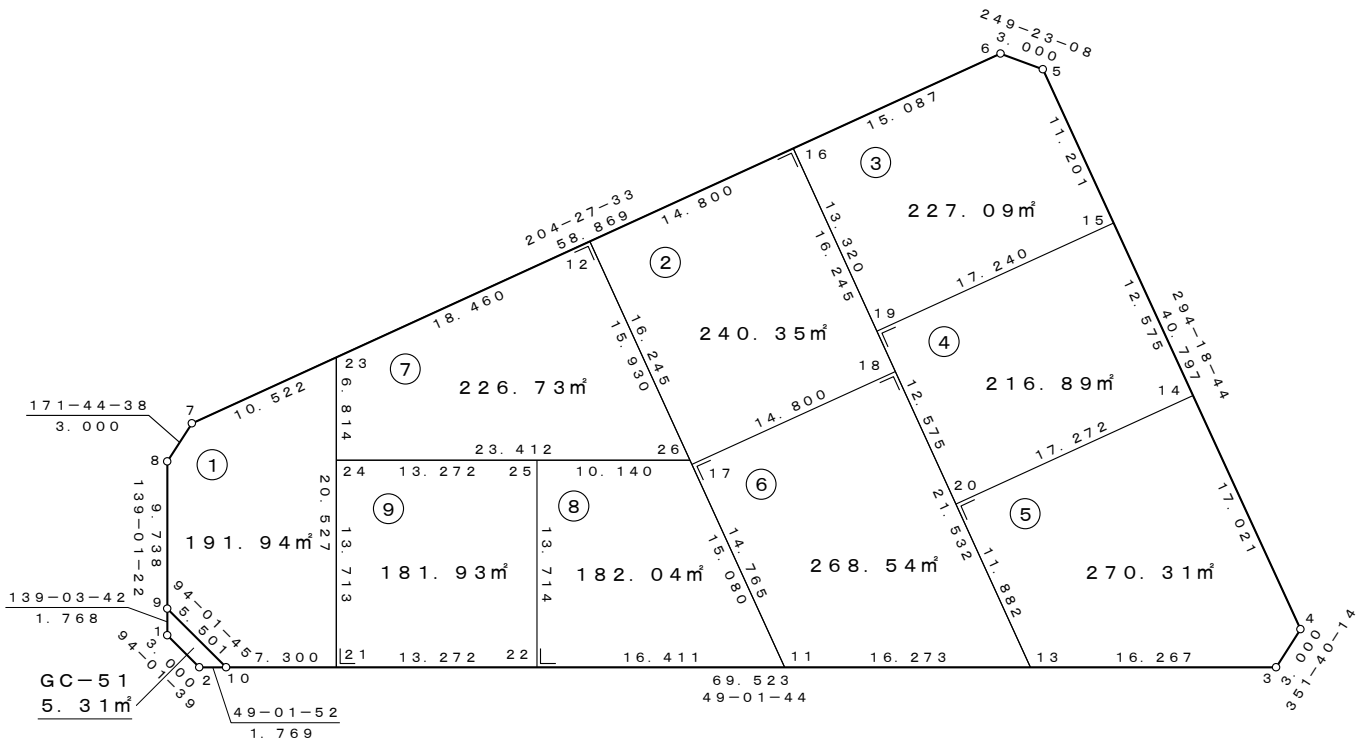



凡 例

1. 23m	座標面積
1. 23m	2位倍横距面積

S = 1 : 500

萱丸地区画地原子図 (C工区)

街区番号	C-52
街区面積	4343.13
画地面積	4340.80

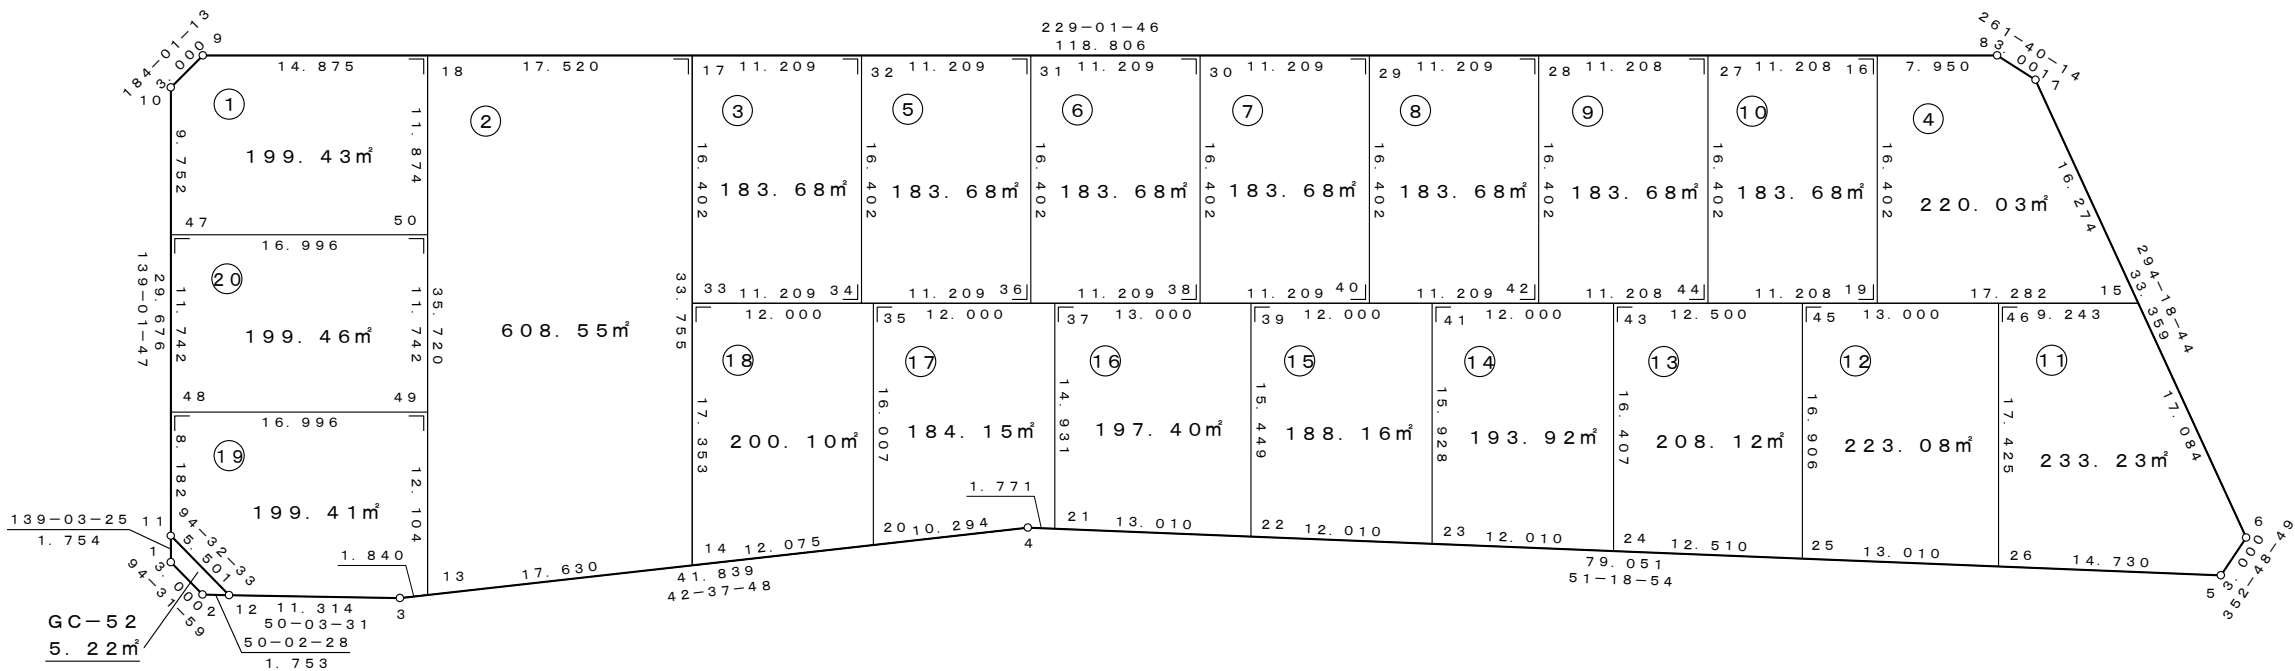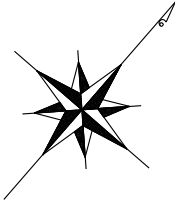

座 標 一 覧 表

測 点 名	X 座 標	Y 座 標
C-52. 1	1254.035	19416.957
C-52. 2	1253.798	19419.948
C-52. 3	1262.188	19429.967
C-52. 4	1292.970	19458.303
C-52. 5	1342.380	19520.009
C-52. 6	1345.357	19519.634
C-52. 7	1359.091	19489.234
C-52. 8	1358.656	19486.265
C-52. 9	1280.759	19396.561
C-52. 10	1277.766	19396.351
C-52. 11	1255.359	19415.808
C-52. 12	1254.924	19421.292
C-52. 13	1263.541	19431.213
C-52. 14	1276.512	19443.153
C-52. 15	1352.391	19504.065
C-52. 16	1353.444	19480.262
C-52. 17	1301.999	19421.020

測 点 名	X 座 標	Y 座 標
C-52. 18	1290.512	19407.792
C-52. 19	1341.059	19491.016
C-52. 20	1285.396	19451.331
C-52. 21	1294.077	19459.685
C-52. 22	1302.209	19469.841
C-52. 23	1309.716	19479.216
C-52. 24	1317.222	19488.590
C-52. 25	1325.042	19498.356
C-52. 26	1333.174	19508.511
C-52. 27	1346.095	19471.800
C-52. 28	1338.746	19463.337
C-52. 29	1331.397	19454.874
C-52. 30	1324.047	19446.410
C-52. 31	1316.698	19437.947
C-52. 32	1309.348	19429.484
C-52. 33	1289.615	19431.775
C-52. 34	1296.964	19440.238

測 点 名	X 座 標	Y 座 標
C-52. 35	1297.483	19440.835
C-52. 36	1304.314	19448.701
C-52. 37	1305.351	19449.896
C-52. 38	1311.663	19457.165
C-52. 39	1313.875	19459.711
C-52. 40	1319.012	19465.628
C-52. 41	1321.743	19468.772
C-52. 42	1326.362	19474.091
C-52. 43	1329.611	19477.833
C-52. 44	1333.711	19482.554
C-52. 45	1337.807	19487.271
C-52. 46	1346.330	19497.086
C-52. 47	1270.403	19402.745
C-52. 48	1261.537	19410.444
C-52. 49	1272.681	19423.276
C-52. 50	1281.546	19415.578



凡 例

1. 23㎡	座標面積
1. 23㎡	2位倍横距面積

S = 1 : 1 0 0 0

萱丸地区 街区成果表 (C工区)



街区番号	C-53
街区面積	8 1 5 5 . 3 7㎡

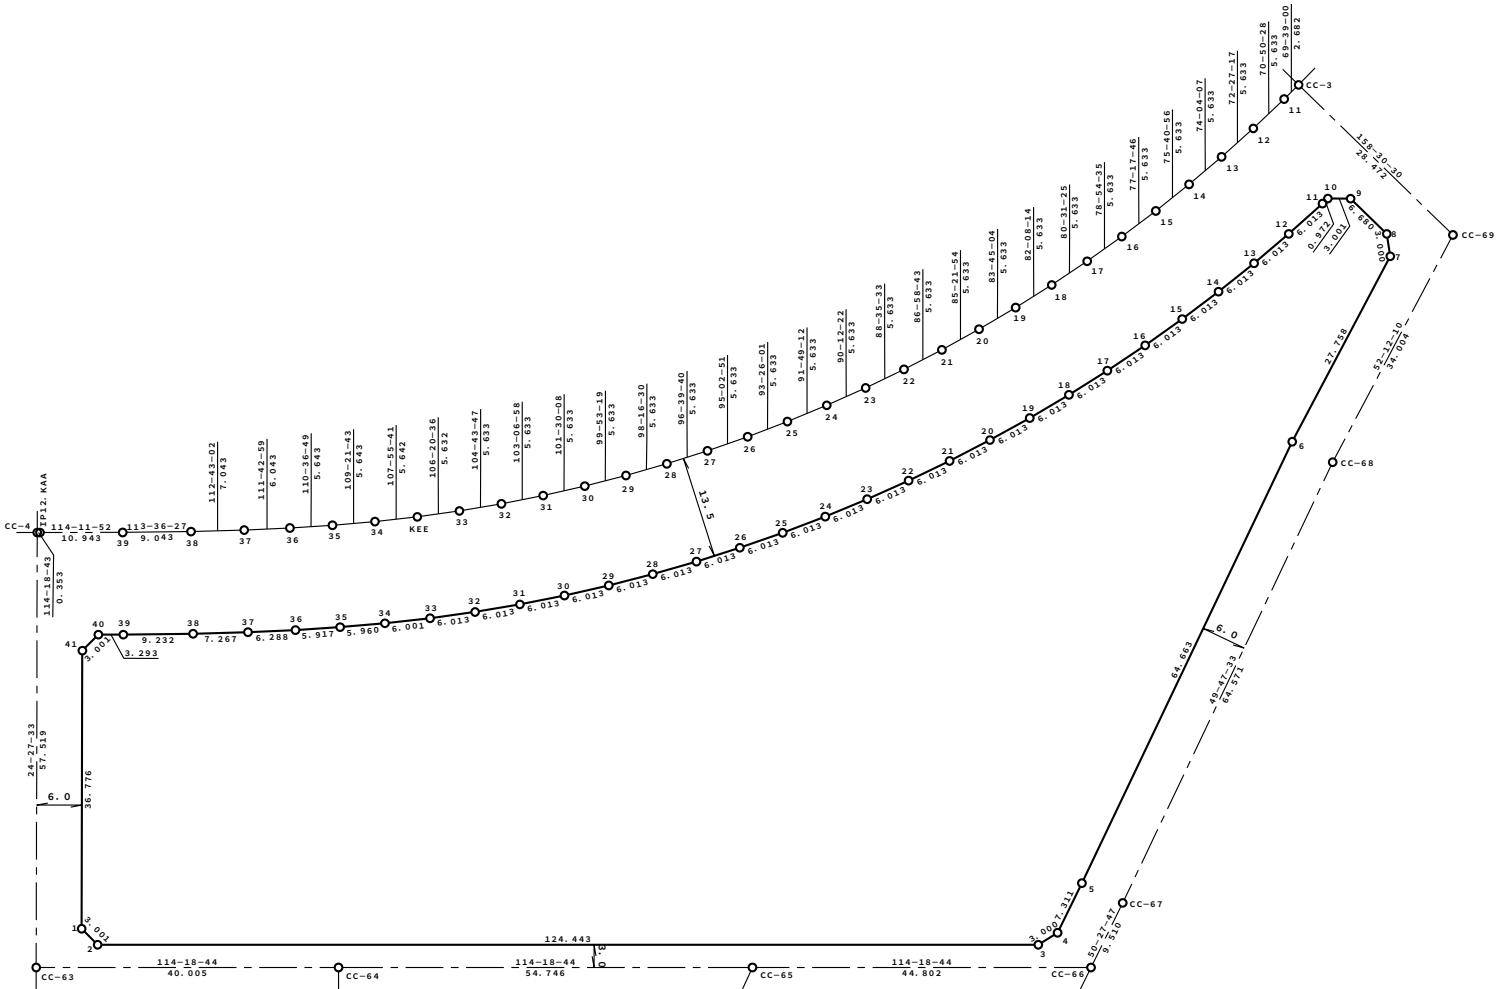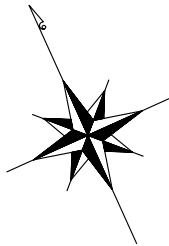

S=1:500

萱丸地区画地原子図 (C工区)

街区番号	C-54
街区面積	4508.50
画地面積	4503.19

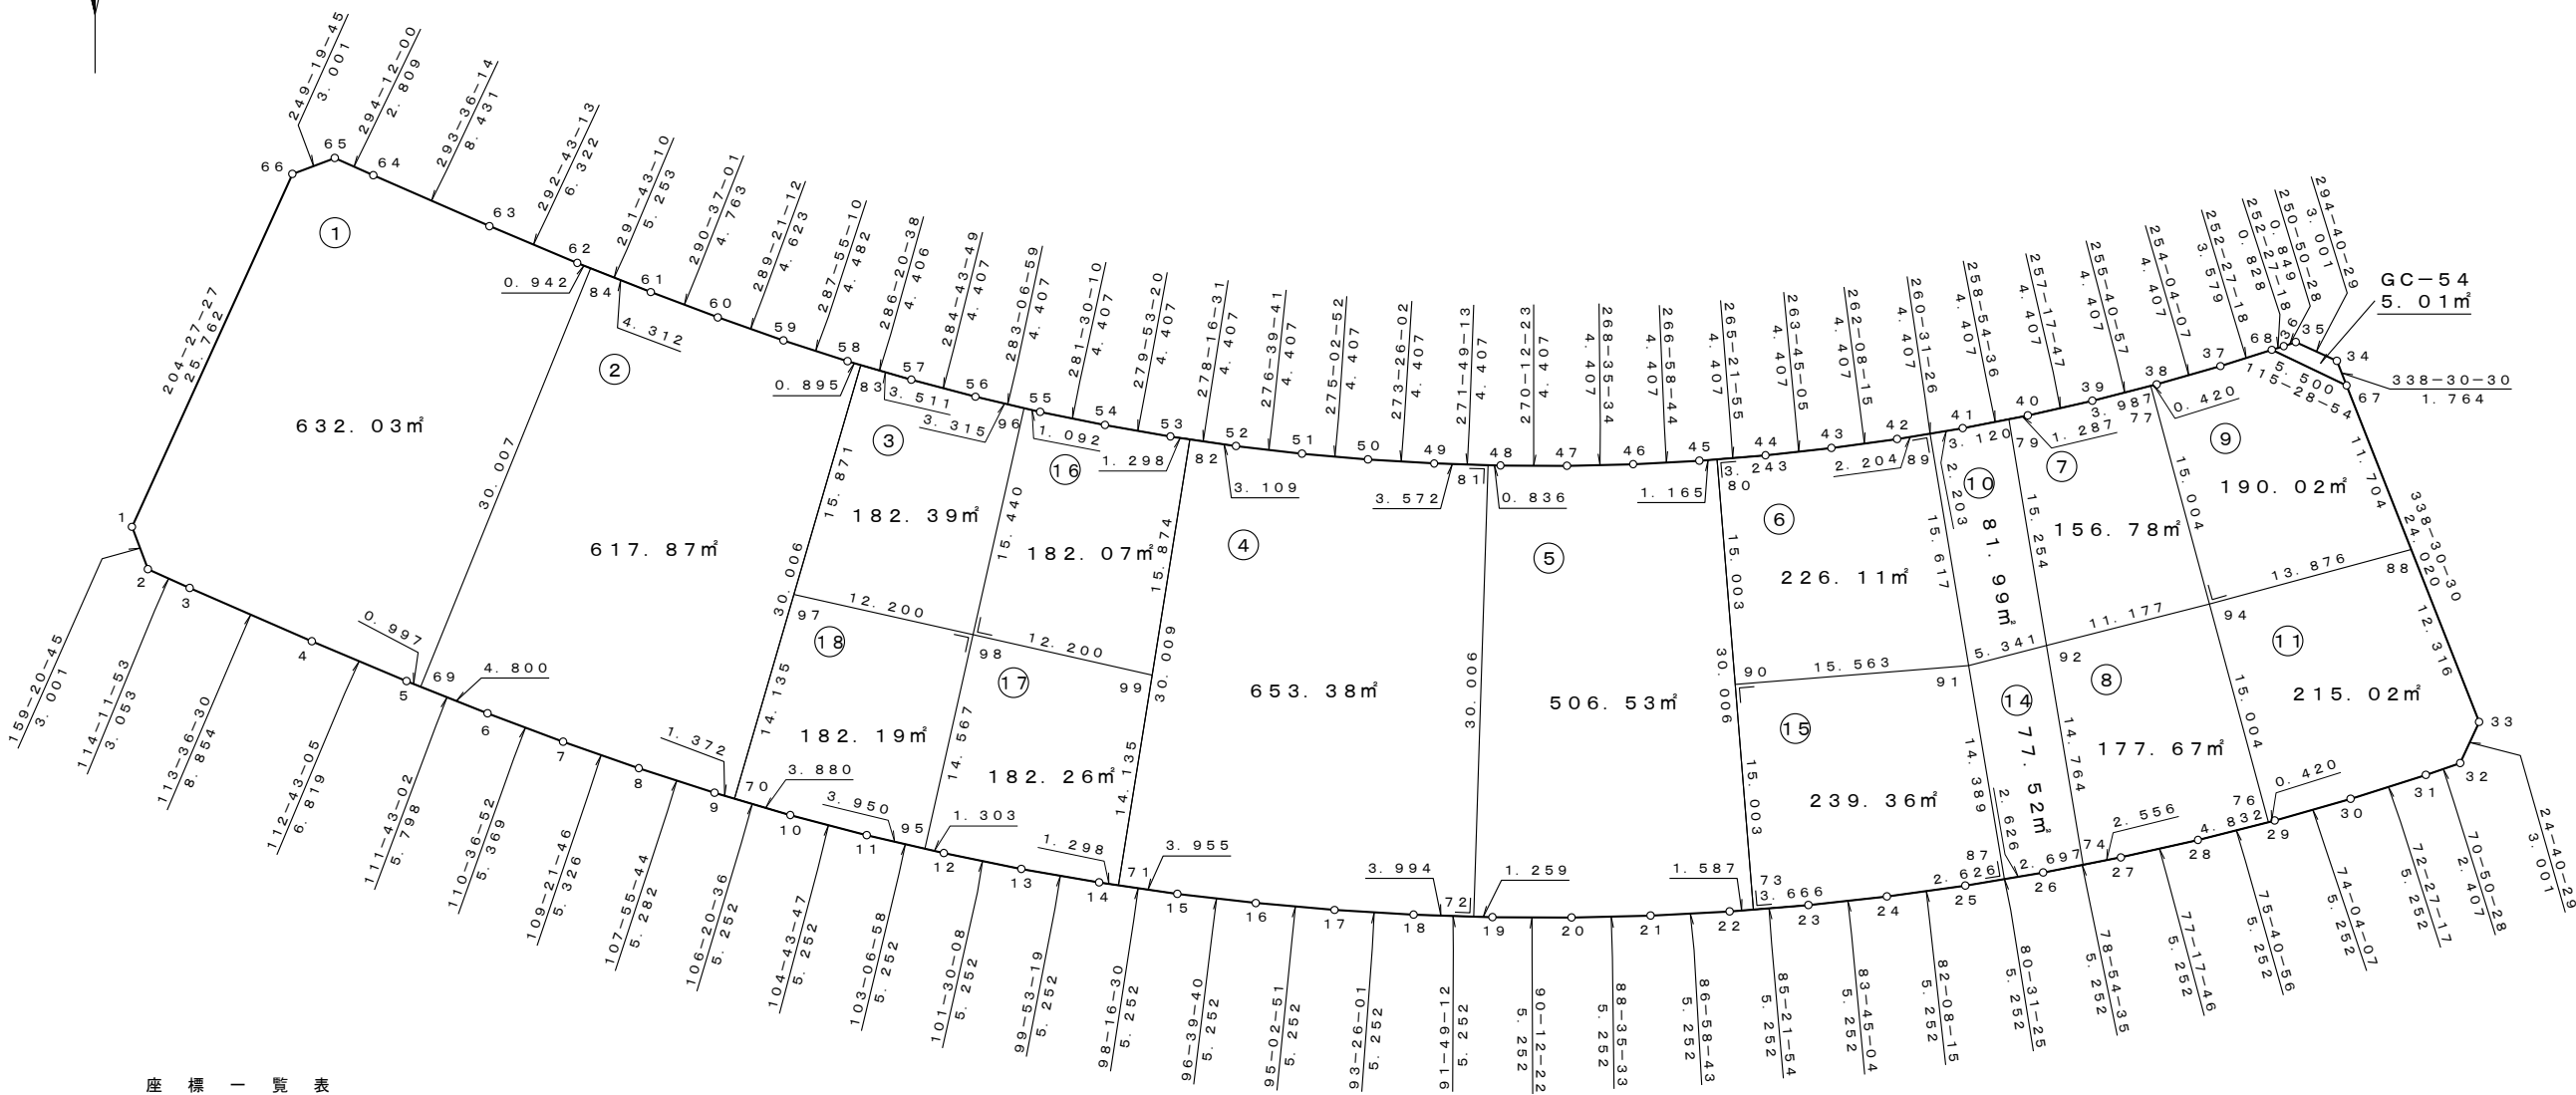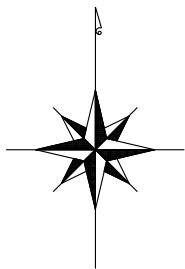

座 標 一 覧 表

測 点 名	X 座 標	Y 座 標
C-54. 1	1468.647	19438.997
C-54. 2	1465.839	19440.055
C-54. 3	1464.587	19442.840
C-54. 4	1461.041	19450.953
C-54. 5	1458.408	19457.243
C-54. 6	1456.263	19462.629
C-54. 7	1454.372	19467.655
C-54. 8	1452.606	19472.680
C-54. 9	1450.980	19477.706
C-54. 10	1449.502	19482.745
C-54. 11	1448.167	19487.825
C-54. 12	1446.975	19492.940
C-54. 13	1445.928	19498.087
C-54. 14	1445.026	19503.262
C-54. 15	1444.270	19508.459
C-54. 16	1443.660	19513.676
C-54. 17	1443.198	19518.909
C-54. 18	1442.884	19524.152
C-54. 19	1442.717	19529.401
C-54. 20	1442.698	19534.654
C-54. 21	1442.827	19539.905

測 点 名	X 座 標	Y 座 標
C-54. 22	1443.104	19545.150
C-54. 23	1443.528	19550.385
C-54. 24	1444.100	19555.606
C-54. 25	1444.818	19560.809
C-54. 26	1445.683	19565.990
C-54. 27	1446.694	19571.144
C-54. 28	1447.849	19576.268
C-54. 29	1449.148	19581.358
C-54. 30	1450.589	19586.408
C-54. 31	1452.173	19591.416
C-54. 32	1452.963	19593.690
C-54. 33	1455.690	19594.943
C-54. 34	1479.681	19585.497
C-54. 35	1480.934	19582.770
C-54. 36	1480.655	19581.968
C-54. 37	1479.327	19577.765
C-54. 38	1478.117	19573.527
C-54. 39	1477.027	19569.257
C-54. 40	1476.058	19564.958
C-54. 41	1475.210	19560.633
C-54. 42	1474.484	19556.285

測 点 名	X 座 標	Y 座 標
C-54. 43	1473.882	19551.920
C-54. 44	1473.402	19547.539
C-54. 45	1473.046	19543.146
C-54. 46	1472.813	19538.745
C-54. 47	1472.705	19534.339
C-54. 48	1472.721	19529.931
C-54. 49	1472.861	19525.526
C-54. 50	1473.125	19521.127
C-54. 51	1473.513	19516.737
C-54. 52	1474.024	19512.359
C-54. 53	1474.658	19507.998
C-54. 54	1475.415	19503.656
C-54. 55	1476.294	19499.337
C-54. 56	1477.294	19495.045
C-54. 57	1478.415	19490.782
C-54. 58	1479.655	19486.555
C-54. 59	1481.034	19482.290
C-54. 60	1482.566	19477.928
C-54. 61	1484.243	19473.470
C-54. 62	1486.187	19468.590
C-54. 63	1488.629	19462.758

測 点 名	X 座 標	Y 座 標
C-54. 64	1492.005	19455.032
C-54. 65	1493.156	19452.470
C-54. 66	1492.097	19449.663
C-54. 67	1478.039	19586.143
C-54. 68	1480.406	19581.178
C-54. 69	1458.039	19458.170
C-54. 70	1450.594	19479.022
C-54. 71	1444.839	19504.546
C-54. 72	1442.757	19528.143
C-54. 73	1443.232	19546.731
C-54. 74	1446.202	19568.637
C-54. 76	1449.044	19580.950
C-54. 77	1478.013	19573.120
C-54. 79	1475.810	19563.694
C-54. 80	1473.140	19544.306
C-54. 81	1472.748	19529.096
C-54. 82	1474.472	19509.283
C-54. 83	1479.403	19487.413
C-54. 84	1485.839	19469.465
C-54. 87	1445.251	19563.399
C-54. 88	1467.149	19590.431

測 点 名	X 座 標	Y 座 標
C-54. 89	1474.847	19558.459
C-54. 90	1458.186	19545.519
C-54. 91	1459.443	19561.031
C-54. 92	1460.764	19566.206
C-54. 94	1463.528	19577.035
C-54. 95	1447.271	19491.671
C-54. 96	1476.542	19498.273
C-54. 97	1464.165	19482.975
C-54. 98	1461.481	19494.876
C-54. 99	1458.797	19506.777


凡 例

1. 23㎡	座標面積
1. 23㎡	2位倍横距面積

S=1:500

萱丸地区画地原子図 (C工区)


街区番号	C-55
街区面積	4686.60
画地面積	4680.89

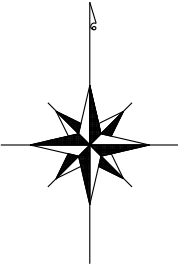

座標一覽表

測点名	X座標	Y座標
C-55.1	1501.423	19453.888
C-55.2	1498.618	19454.954
C-55.3	1497.491	19457.463
C-55.4	1494.146	19465.118
C-55.5	1491.742	19470.859
C-55.6	1489.839	19475.637
C-55.7	1488.205	19479.979
C-55.8	1486.720	19484.208
C-55.9	1485.390	19488.322
C-55.10	1484.197	19492.390
C-55.11	1483.119	19496.489
C-55.12	1482.157	19500.616
C-55.13	1481.312	19504.770
C-55.14	1480.584	19508.945
C-55.15	1479.974	19513.139
C-55.16	1479.483	19517.349
C-55.17	1479.110	19521.571
C-55.18	1478.856	19525.801
C-55.19	1478.721	19530.037
C-55.20	1478.706	19534.276
C-55.21	1478.810	19538.513
C-55.22	1479.034	19542.745
C-55.23	1479.376	19546.969
C-55.24	1479.838	19551.183
C-55.25	1480.417	19555.381
C-55.26	1481.115	19559.561
C-55.27	1481.930	19563.721
C-55.28	1482.862	19567.855
C-55.29	1483.910	19571.962
C-55.30	1485.074	19576.037
C-55.31	1486.351	19580.078
C-55.32	1486.493	19580.488
C-55.33	1489.220	19581.741
C-55.34	1496.790	19578.760
C-55.35	1516.468	19577.799
C-55.36	1518.508	19575.599
C-55.37	1516.947	19516.457
C-55.38	1536.916	19472.257
C-55.39	1535.852	19469.452
C-55.40	1535.071	19469.101
C-55.41	1516.867	19460.820
C-55.42	1536.184	19473.875
C-55.43	1534.247	19468.726
C-55.46	1481.131	19505.808
C-55.47	1500.219	19578.593
C-55.48	1518.033	19557.571
C-55.49	1517.880	19551.790
C-55.50	1517.263	19528.425
C-55.51	1518.563	19512.880
C-55.54	1498.908	19528.910
C-55.55	1499.524	19552.275
C-55.56	1499.677	19558.056
C-55.57	1518.299	19567.680
C-55.58	1499.944	19568.154
C-55.59	1492.299	19469.527
C-55.60	1487.640	19481.586
C-55.61	1486.339	19485.385
C-55.62	1485.128	19489.215
C-55.63	1521.889	19505.519
C-55.64	1526.133	19496.125

測点名	X座標	Y座標
C-55.65	1530.377	19486.730
C-55.66	1527.969	19465.870
C-55.67	1518.552	19461.586
C-55.68	1509.120	19457.343
C-55.69	1501.698	19473.773
C-55.71	1511.123	19478.031
C-55.72	1513.580	19479.141
C-55.73	1520.551	19482.291
C-55.74	1509.336	19488.536
C-55.75	1506.621	19494.547
C-55.76	1505.092	19497.931
C-55.77	1499.929	19509.360
C-55.80	1487.231	19489.079
C-55.81	1489.131	19483.354
C-55.83	1490.142	19507.511
C-55.84	1496.563	19493.296
C-55.85	1498.759	19487.704
C-55.86	1504.484	19475.032

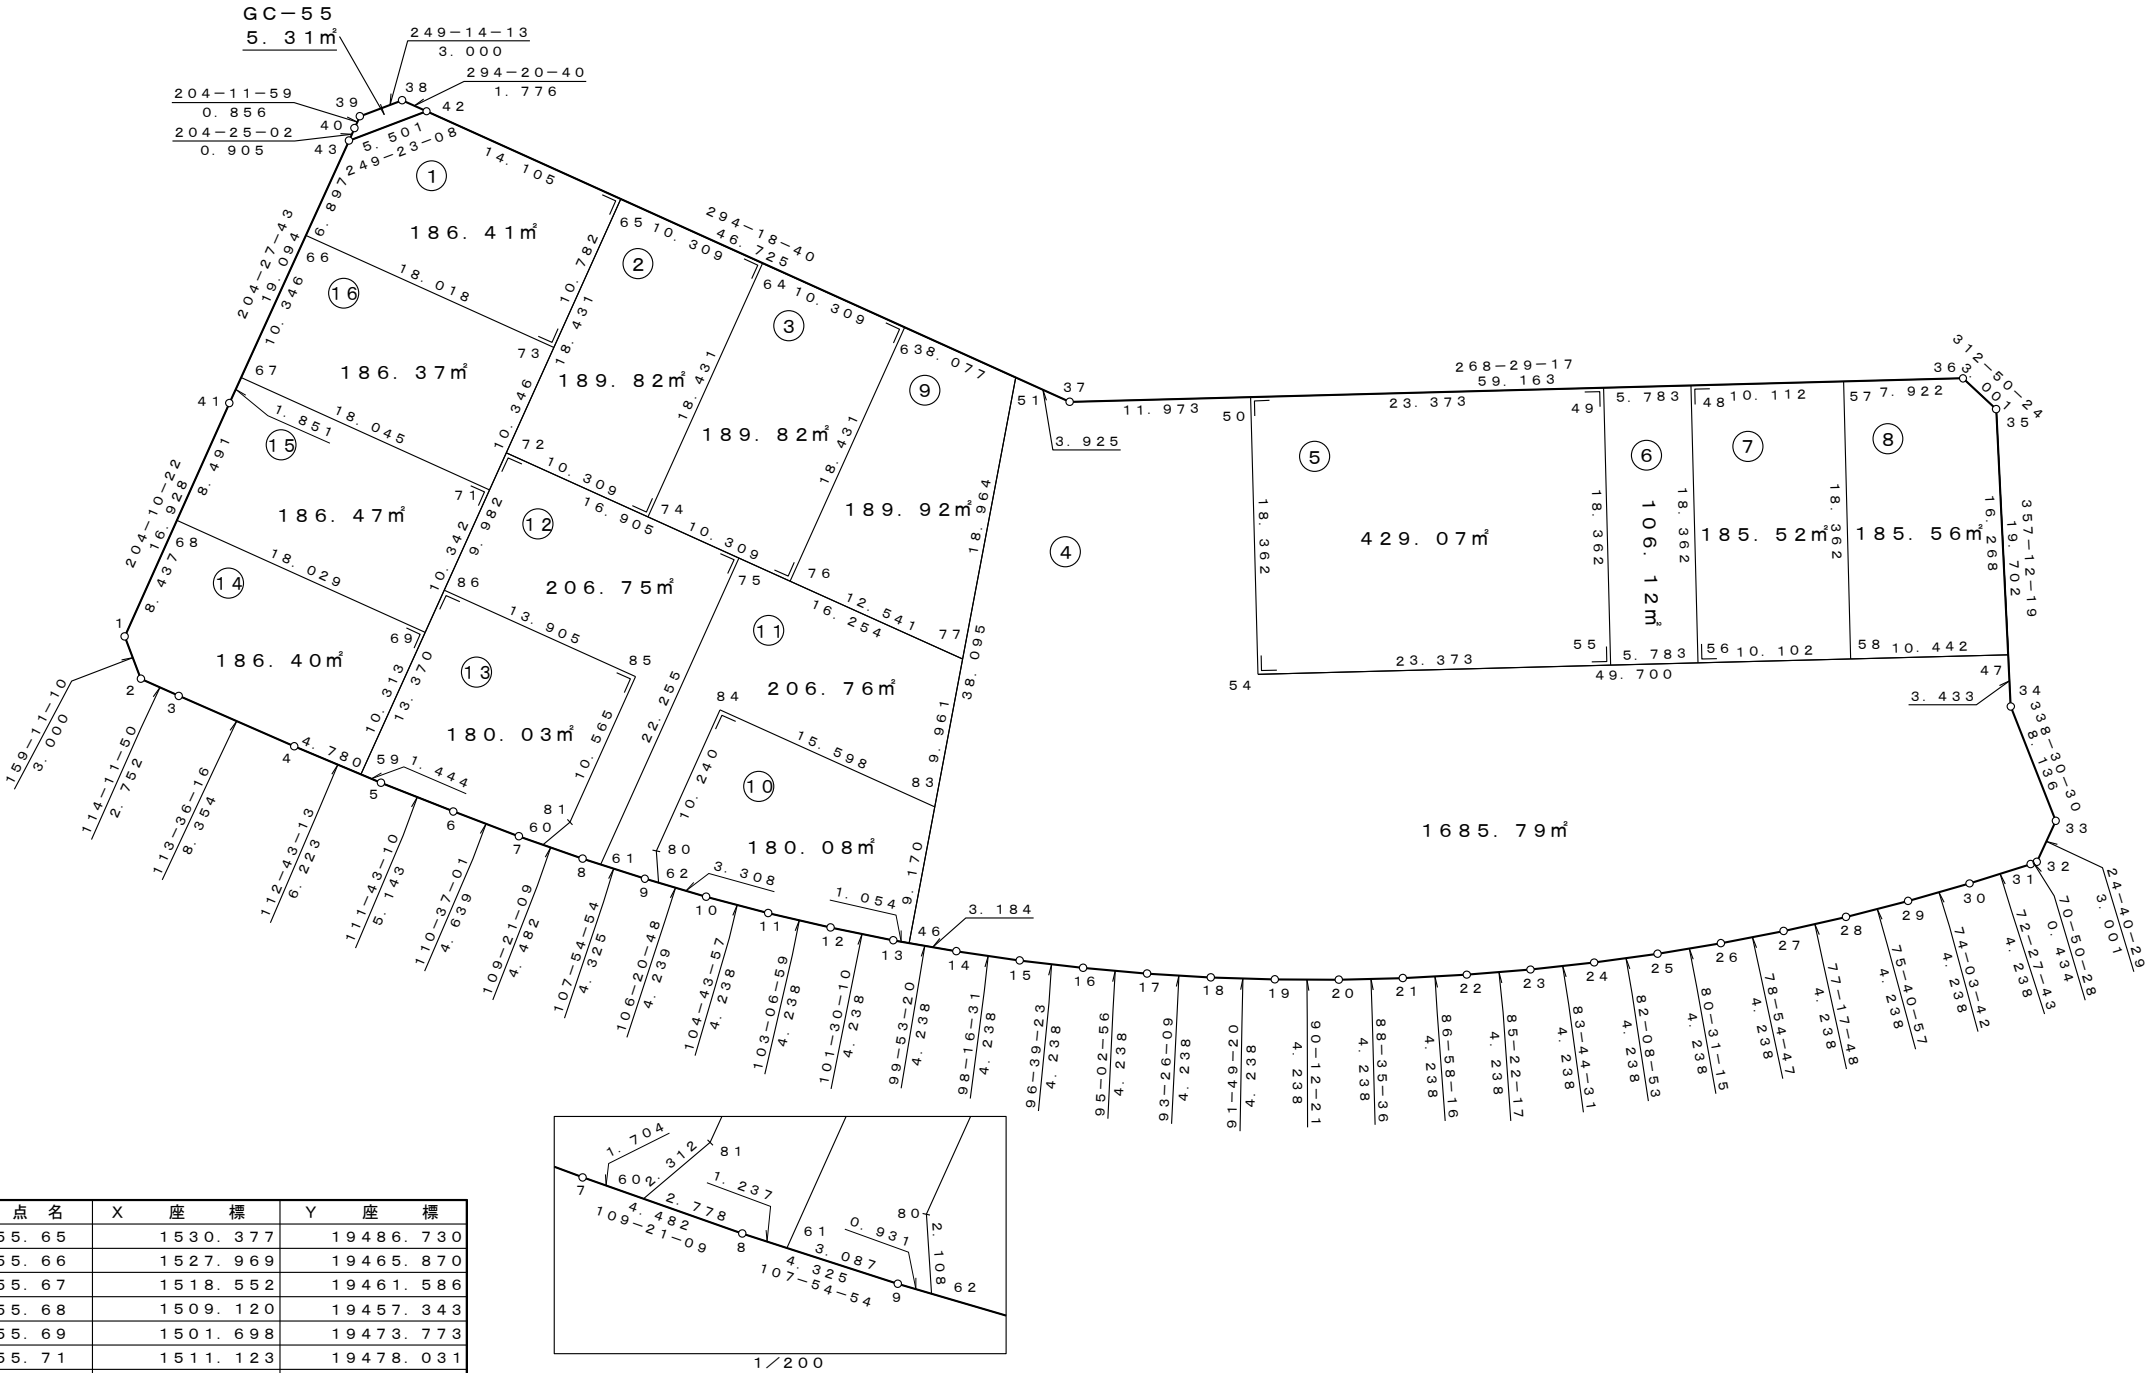


凡例

1.23㎡	座標面積
1.23㎡	2位倍横距面積

S=1:500


萱丸地区画地原子図 (C工区)

街区番号	C-56
街区面積	4003.43
画地面積	4001.85

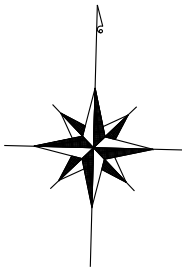

座 標 一 覧 表

測 点 名	X 座 標	Y 座 標
C-56. 1	1545.198	19473.646
C-56. 2	1542.392	19474.708
C-56. 3	1522.982	19517.674
C-56. 4	1524.502	19575.260
C-56. 5	1526.702	19577.300
C-56. 6	1562.432	19575.556
C-56. 7	1564.472	19573.356
C-56. 8	1563.276	19528.081
C-56. 9	1579.759	19491.596
C-56. 10	1578.695	19488.791
C-56. 11	1571.522	19485.571
C-56. 12	1553.317	19477.290
C-56. 13	1560.685	19575.641
C-56. 14	1564.426	19571.609
C-56. 15	1522.996	19518.214
C-56. 16	1523.993	19555.966
C-56. 17	1563.985	19554.911
C-56. 18	1538.517	19483.286
C-56. 19	1533.768	19493.798
C-56. 20	1529.019	19504.310
C-56. 21	1523.420	19534.266
C-56. 22	1523.706	19545.116
C-56. 23	1563.631	19541.496
C-56. 24	1567.616	19518.476
C-56. 25	1571.955	19508.870
C-56. 26	1576.295	19499.265
C-56. 27	1561.177	19480.865
C-56. 28	1556.835	19490.474
C-56. 29	1556.427	19491.377
C-56. 30	1552.496	19500.079
C-56. 31	1551.678	19501.889
C-56. 32	1548.157	19509.684
C-56. 33	1546.929	19512.401
C-56. 34	1542.180	19522.913
C-56. 35	1542.466	19533.763
C-56. 36	1542.685	19542.049
C-56. 37	1542.753	19544.614
C-56. 38	1543.039	19555.464

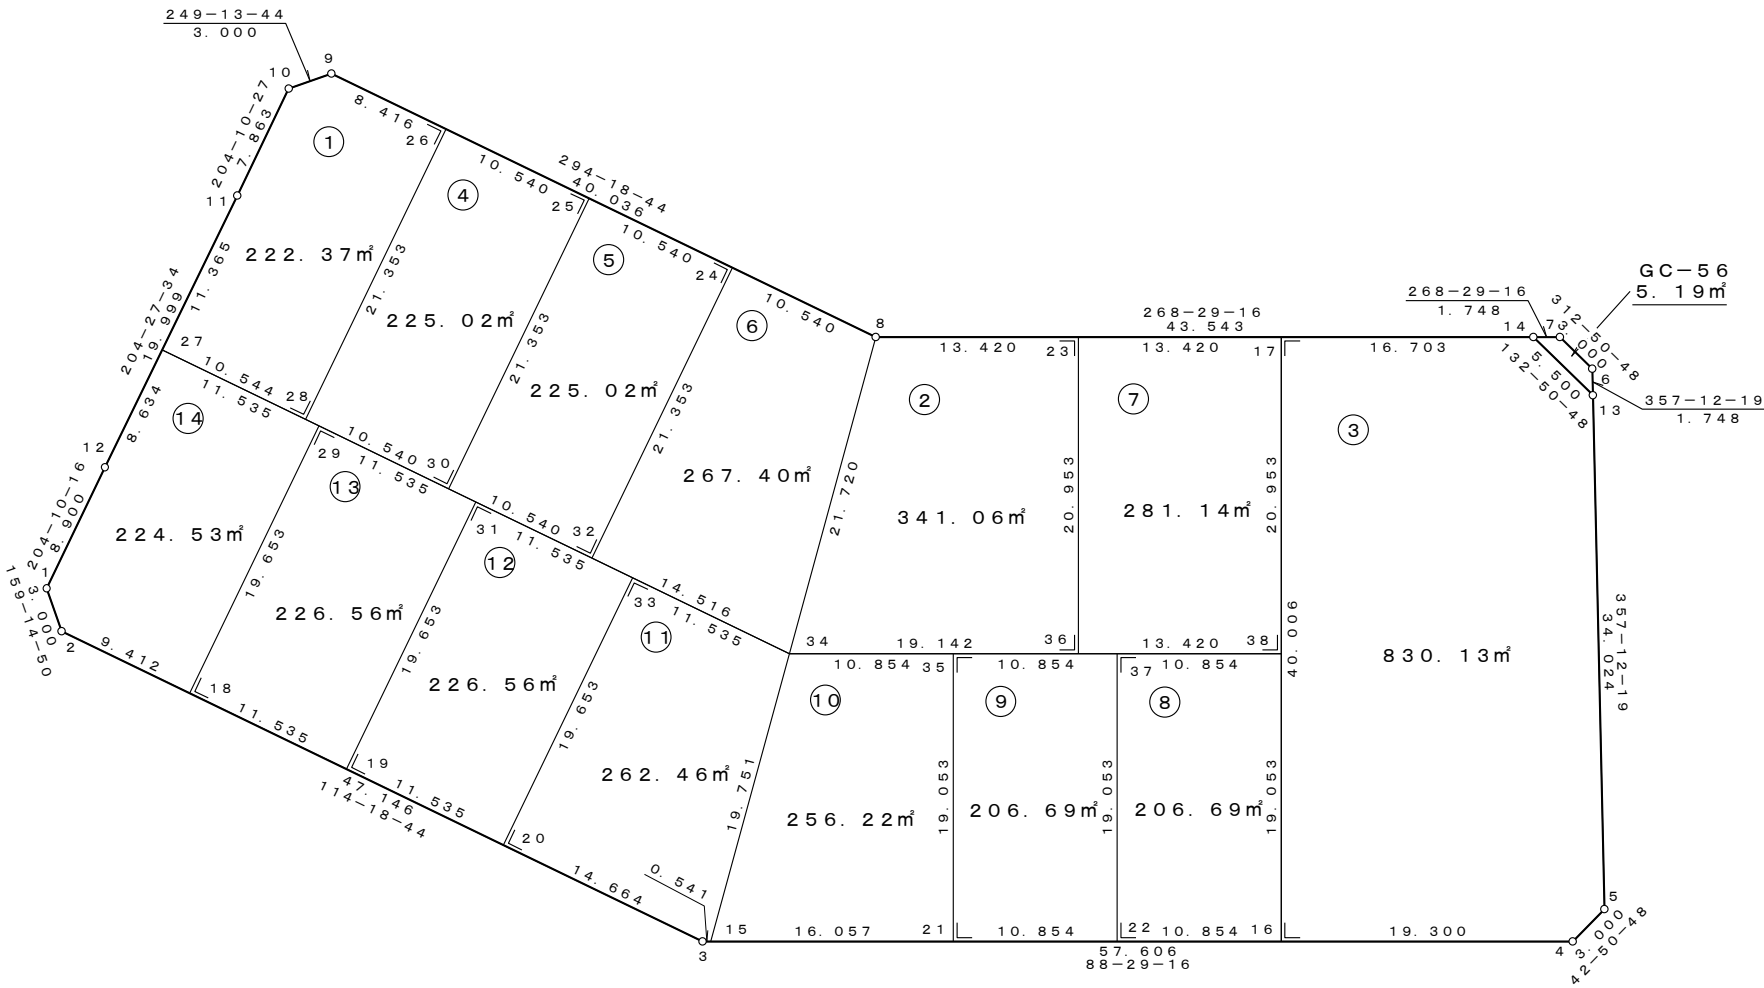



凡 例

1. 23m²	座標面積
1. 23m²	2位倍横距面積

S=1:500


萱丸地区画地原子図 (C工区)

街区番号	C-57
街区面積	3011.76
画地面積	3010.70

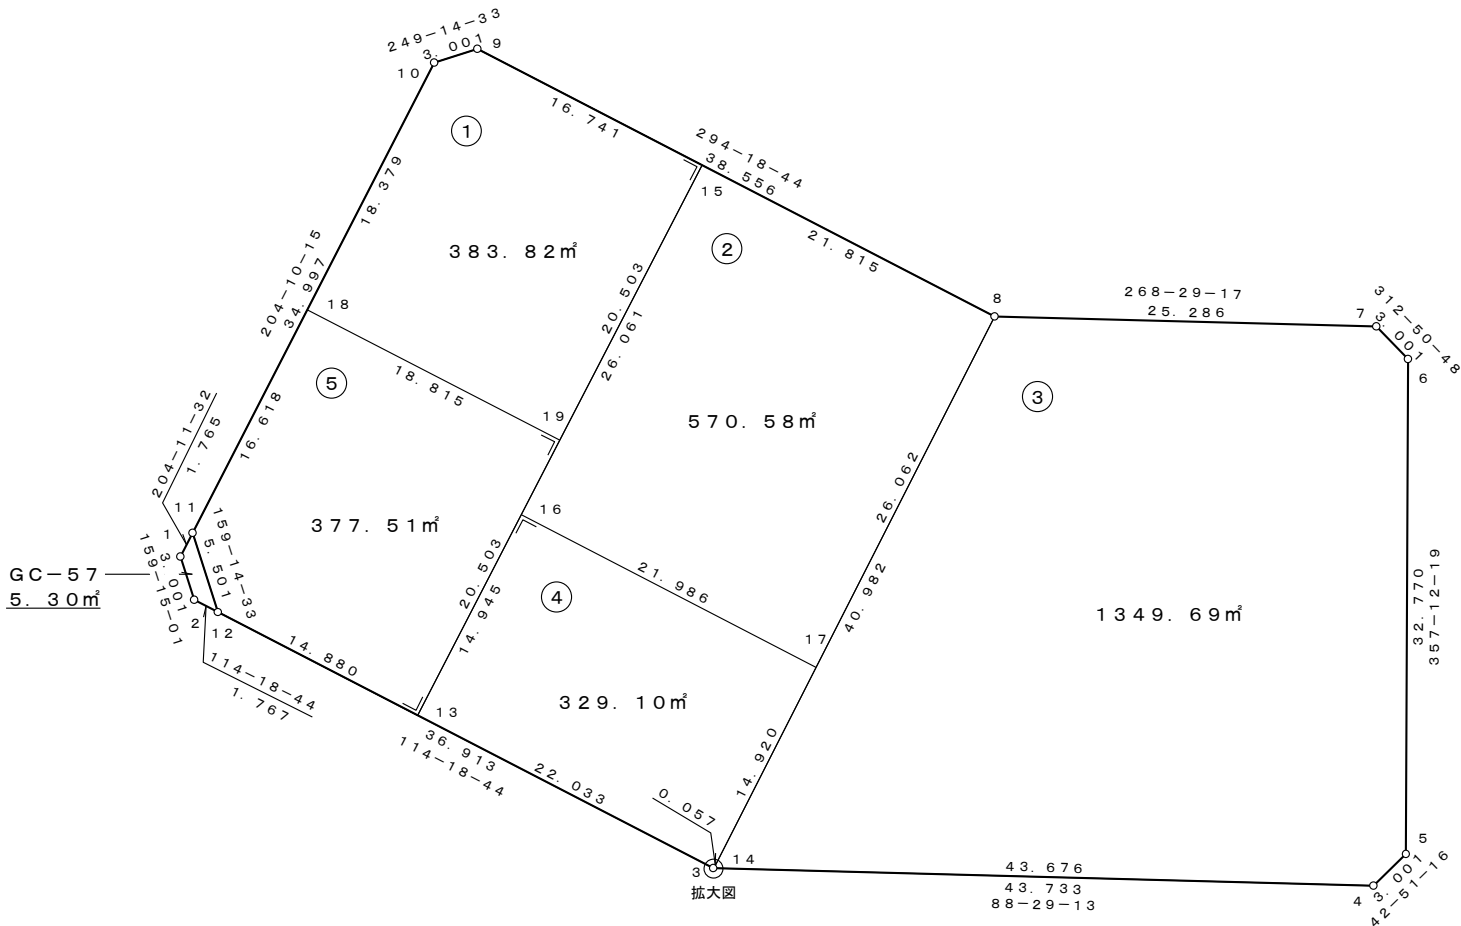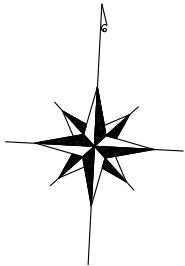

座 標 一 覧 表

測 点 名	X 座 標	Y 座 標
C-57. 1	1588.041	19492.986
C-57. 2	1585.235	19494.049
C-57. 3	1569.311	19529.298
C-57. 4	1570.466	19573.015
C-57. 5	1572.665	19575.056
C-57. 6	1605.397	19573.458
C-57. 7	1607.437	19571.258
C-57. 8	1606.770	19545.981
C-57. 9	1622.644	19510.845
C-57. 10	1621.580	19508.039
C-57. 11	1589.652	19493.709
C-57. 12	1584.508	19495.659
C-57. 13	1578.382	19509.219
C-57. 14	1569.312	19529.355
C-57. 15	1615.751	19526.101
C-57. 16	1592.001	19515.371
C-57. 17	1582.949	19535.408
C-57. 18	1604.813	19500.513
C-57. 19	1597.067	19517.660

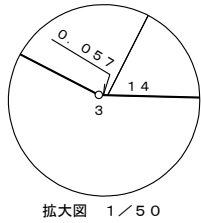



凡 例

1. 23m²	座標面積
1. 23m	2位倍横距面積

S=1:500

萱丸地区画地原子図 (C工区)

街区番号	C-58
街区面積	5927.94
画地面積	5927.88

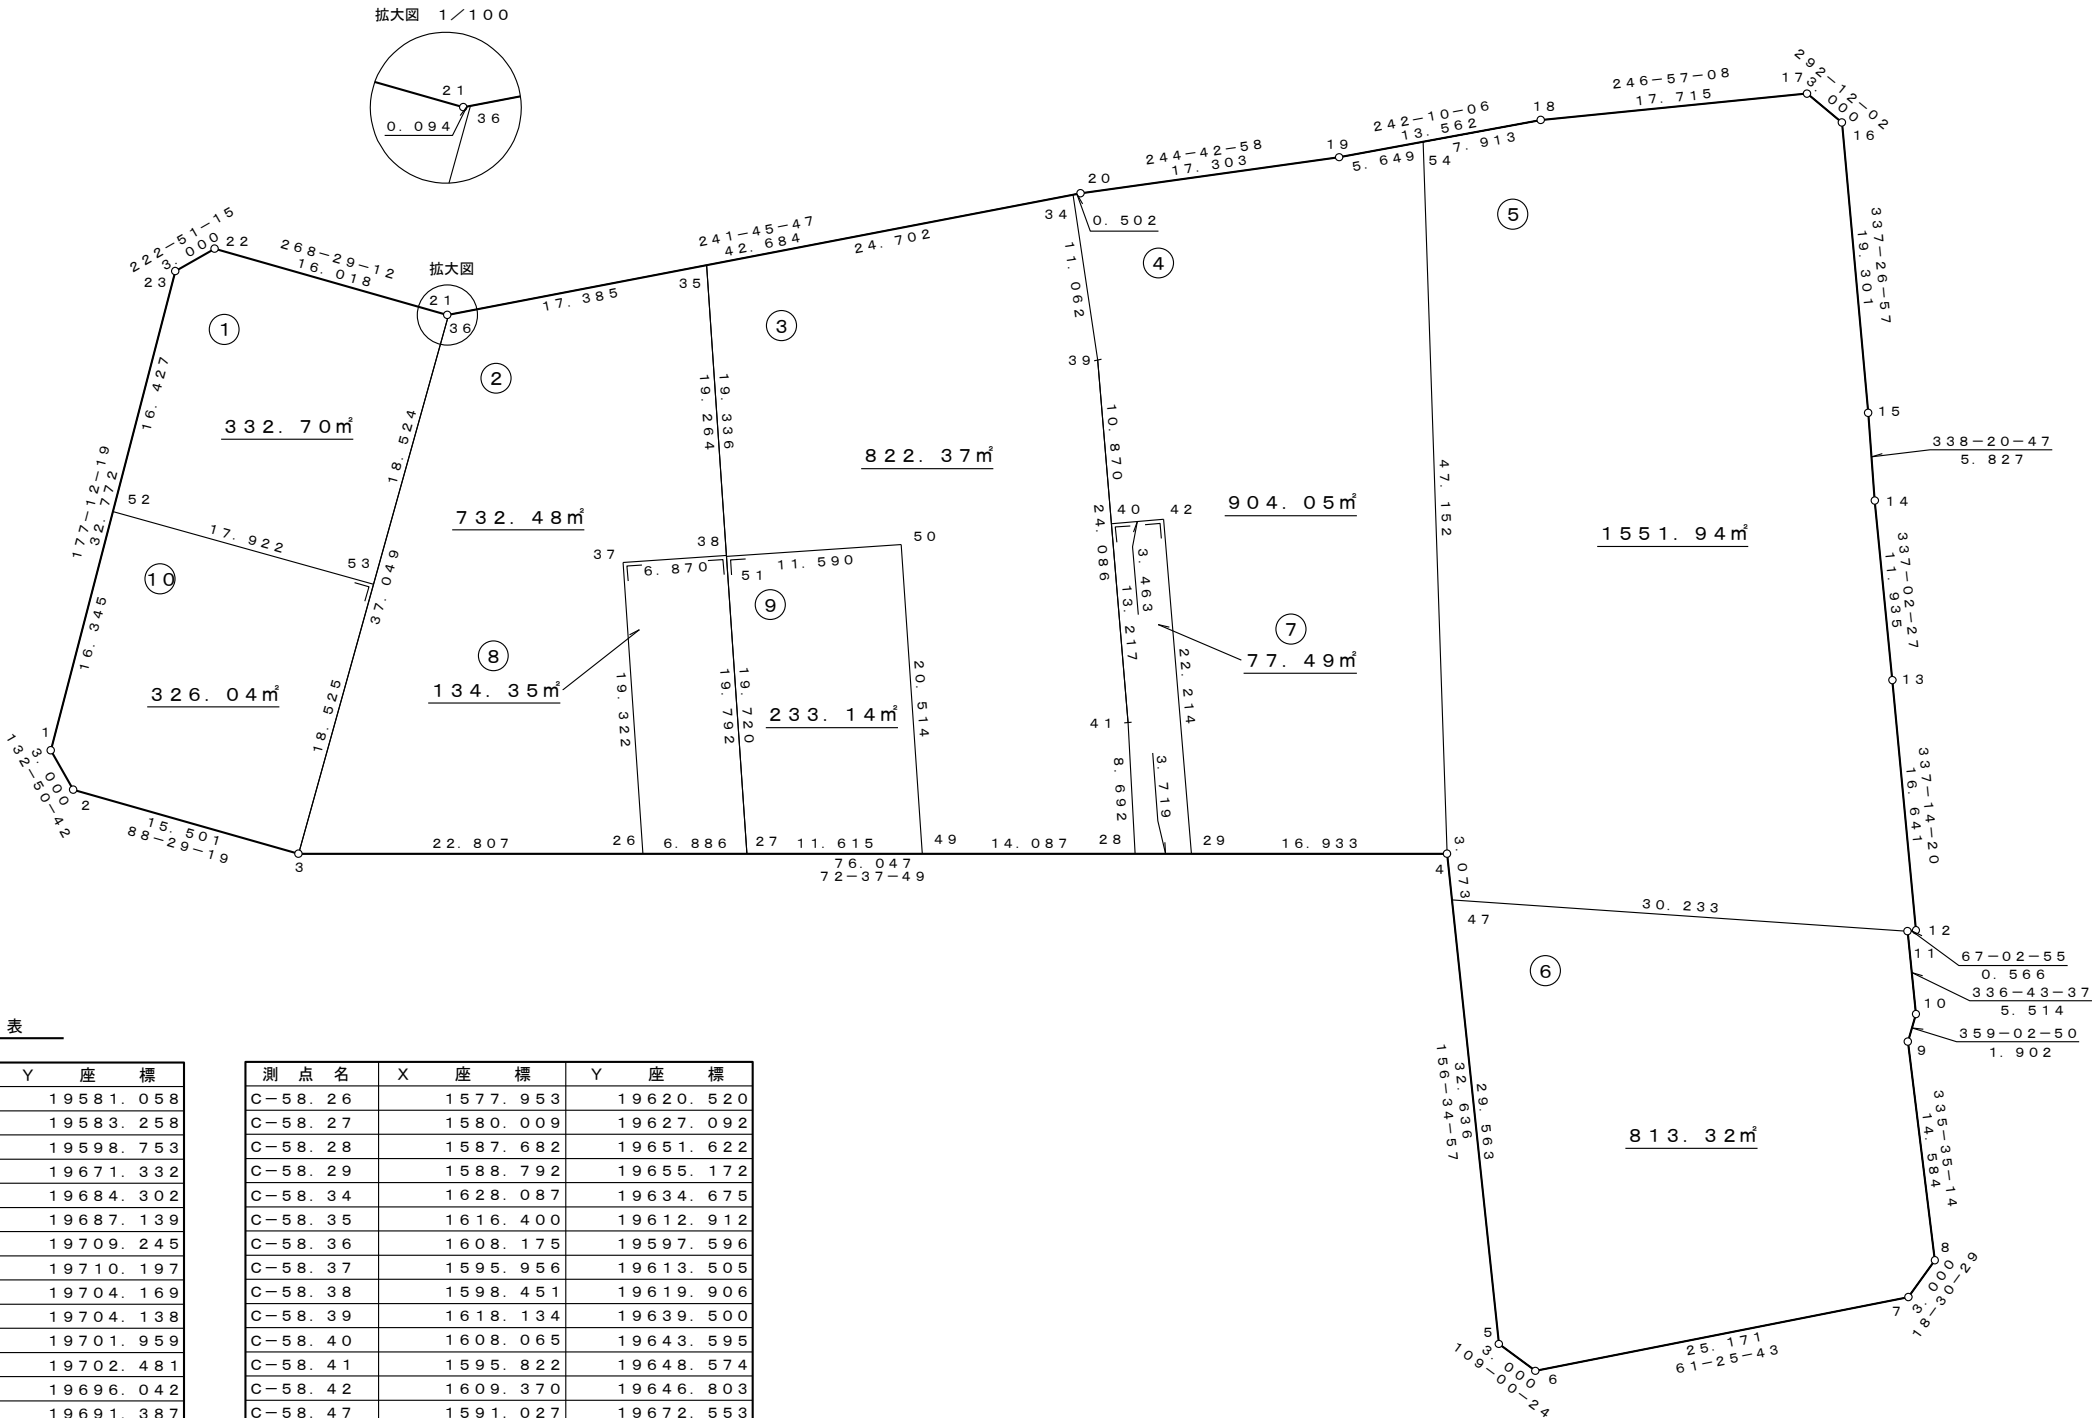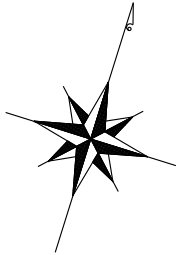

座 標 一 覧 表

測 点 名	X 座 標	Y 座 標
C-58. 1	1572.776	19581.058
C-58. 2	1570.736	19583.258
C-58. 3	1571.144	19598.753
C-58. 4	1593.847	19671.332
C-58. 5	1563.900	19684.302
C-58. 6	1562.922	19687.139
C-58. 7	1574.961	19709.245
C-58. 8	1577.806	19710.197
C-58. 9	1591.086	19704.169
C-58. 10	1592.987	19704.138
C-58. 11	1598.053	19701.959
C-58. 12	1598.274	19702.481
C-58. 13	1613.619	19696.042
C-58. 14	1624.609	19691.387
C-58. 15	1630.024	19689.237
C-58. 16	1647.849	19681.835
C-58. 17	1648.983	19679.057
C-58. 18	1642.047	19662.756
C-58. 19	1635.715	19650.763
C-58. 20	1628.325	19635.117
C-58. 21	1608.130	19597.512
C-58. 22	1607.707	19581.501
C-58. 23	1605.508	19579.460

測 点 名	X 座 標	Y 座 標
C-58. 26	1577.953	19620.520
C-58. 27	1580.009	19627.092
C-58. 28	1587.682	19651.622
C-58. 29	1588.792	19655.172
C-58. 34	1628.087	19634.675
C-58. 35	1616.400	19612.912
C-58. 36	1608.175	19597.596
C-58. 37	1595.956	19613.505
C-58. 38	1598.451	19619.906
C-58. 39	1618.134	19639.500
C-58. 40	1608.065	19643.595
C-58. 41	1595.822	19648.574
C-58. 42	1609.370	19646.803
C-58. 47	1591.027	19672.553
C-58. 49	1583.476	19638.178
C-58. 50	1602.591	19630.732
C-58. 51	1598.383	19619.932
C-58. 52	1589.101	19580.261
C-58. 53	1589.661	19598.174
C-58. 54	1638.353	19655.759



凡 例

1. 23㎡	座標面積
1. 23㎡	2位倍横距面積

S=1:500

萱丸地区画地原子図 (C工区)

街区番号	C-59
街区面積	3134.40
画地面積	3133.04

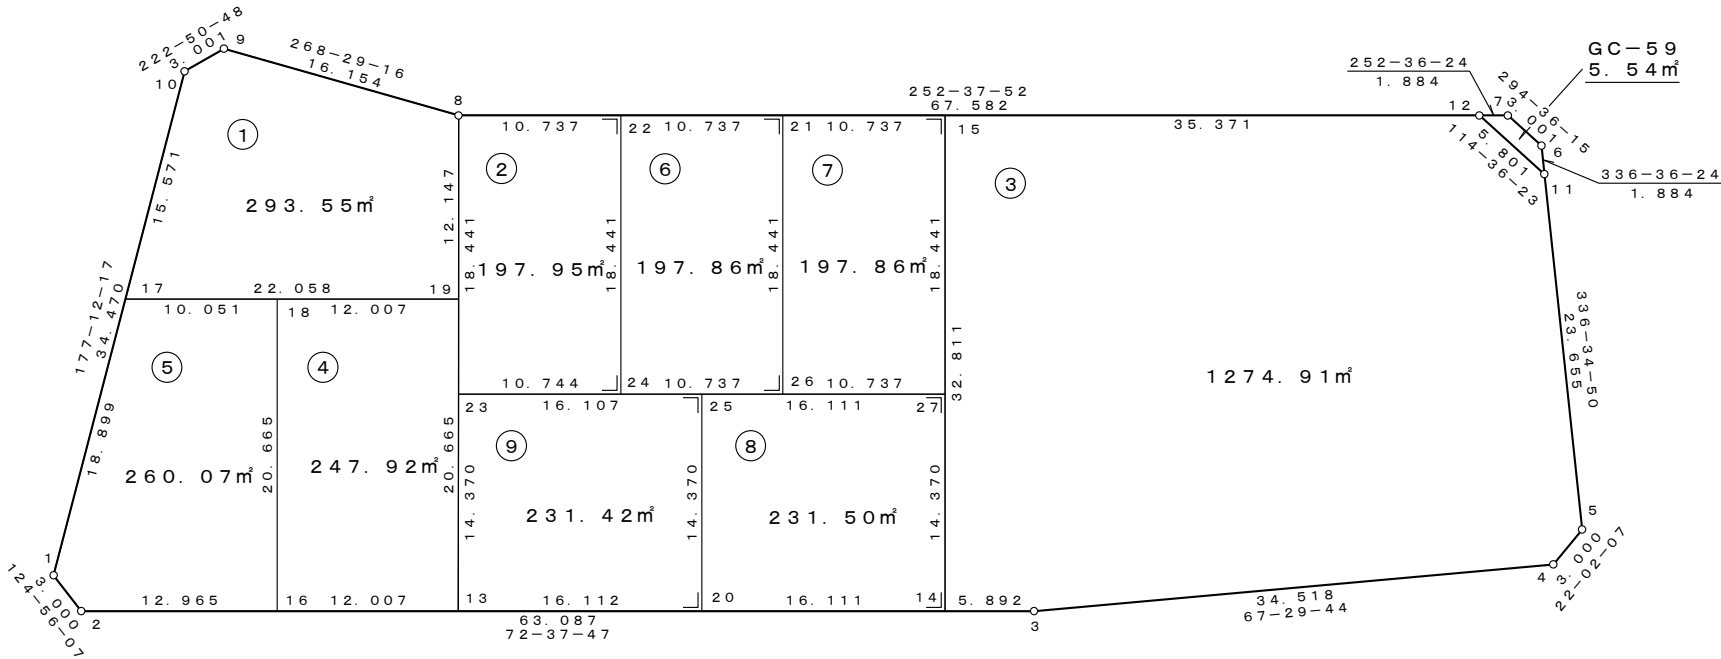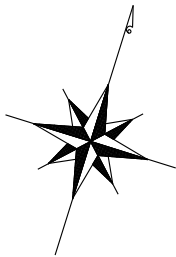

座標一覧表

測点名	X座標	Y座標
C-59.1	1528.113	19583.239
C-59.2	1526.394	19585.698
C-59.3	1545.229	19645.908
C-59.4	1558.441	19677.798
C-59.5	1561.222	19678.923
C-59.6	1584.657	19668.773
C-59.7	1585.906	19666.045
C-59.8	1565.168	19599.747
C-59.9	1564.742	19583.598
C-59.10	1562.542	19581.558
C-59.11	1582.928	19669.522
C-59.12	1585.343	19664.247
C-59.13	1533.850	19609.531
C-59.14	1543.470	19640.285
C-59.15	1574.784	19630.489
C-59.16	1530.265	19598.072
C-59.17	1546.989	19582.317
C-59.18	1549.990	19591.910
C-59.19	1553.574	19603.369
C-59.20	1538.660	19624.908
C-59.21	1571.579	19620.242
C-59.22	1568.374	19609.994
C-59.23	1547.566	19605.246
C-59.24	1550.774	19615.500
C-59.25	1552.375	19620.618
C-59.26	1553.979	19625.747
C-59.27	1557.185	19635.994

凡例



1.23㎡	座標面積
1.23㎡	2位倍横距面積

S = 1 : 500

萱丸地区画地原子図

(C工区)

街区番号	C-60
街区面積	2038.07
画地面積	2037.07

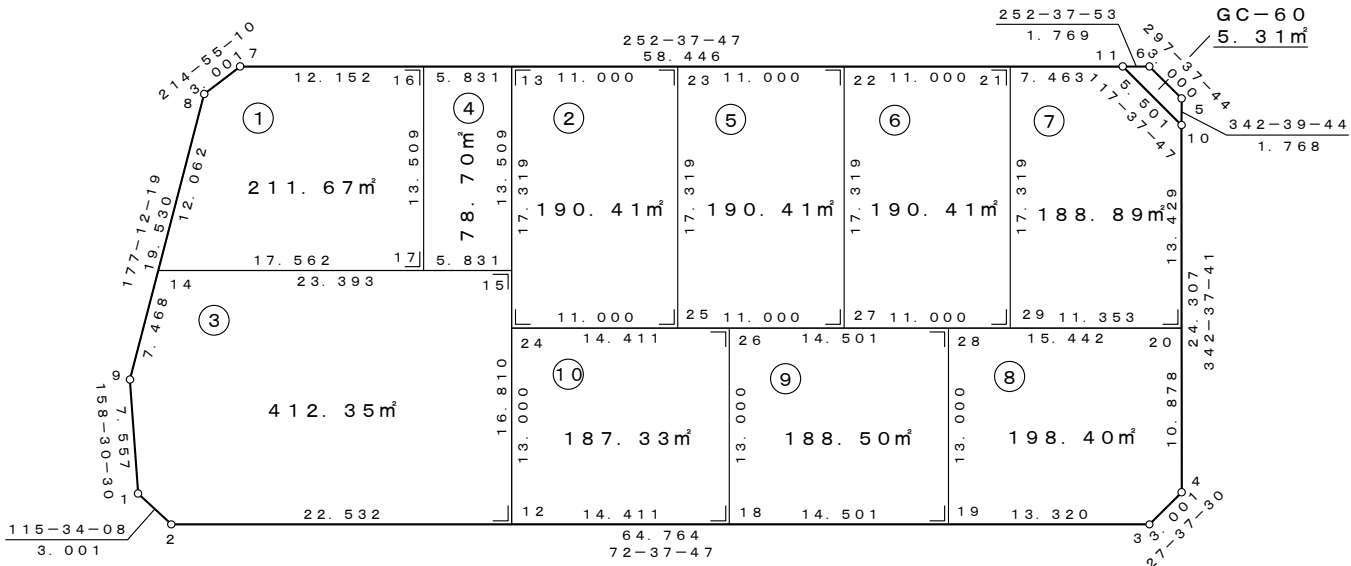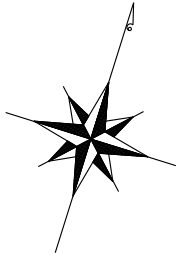

座 標 一 覧 表

測 点 名	X 座 標	Y 座 標
C-60. 1	1491.037	19587.474
C-60. 2	1489.742	19590.181
C-60. 3	1509.077	19651.991
C-60. 4	1511.736	19653.382
C-60. 5	1536.622	19645.598
C-60. 6	1538.013	19642.940
C-60. 7	1520.036	19585.471
C-60. 8	1517.576	19583.753
C-60. 9	1498.069	19584.705
C-60. 10	1534.934	19646.125
C-60. 11	1537.485	19641.251
C-60. 12	1496.469	19611.685
C-60. 13	1525.405	19602.634
C-60. 14	1505.528	19584.341
C-60. 15	1512.512	19606.667
C-60. 16	1523.664	19597.069
C-60. 17	1510.771	19601.102
C-60. 18	1500.771	19625.439
C-60. 19	1505.100	19639.278
C-60. 20	1522.117	19650.135
C-60. 21	1535.257	19634.129
C-60. 22	1531.973	19623.630
C-60. 23	1528.689	19613.132
C-60. 24	1508.876	19607.804
C-60. 25	1512.160	19618.302
C-60. 26	1513.178	19621.558
C-60. 27	1515.444	19628.801
C-60. 28	1517.507	19635.397
C-60. 29	1518.728	19639.299


凡 例

1. 23㎡	座標面積
1. 23㎡	2位倍横距面積

街区番号	C-61
街区面積	4632.52
画地面積	4629.46

座 標 一 覧 表

測 点 名	X 座 標	Y 座 標	測 点 名	X 座 標	Y 座 標
C-61. 1	1457.776	19600.570	C-61. 34	1510.962	19689.550
C-61. 2	1456.600	19603.331	C-61. 35	1512.998	19692.437
C-61. 3	1457.760	19606.145	C-61. 36	1515.035	19695.324
C-61. 4	1459.896	19610.944	C-61. 37	1521.254	19704.141
C-61. 5	1462.167	19615.680	C-61. 38	1527.533	19713.044
C-61. 6	1464.570	19620.350	C-61. 39	1529.570	19715.931
C-61. 7	1467.116	19624.979	C-61. 40	1531.606	19718.818
C-61. 8	1469.799	19629.580	C-61. 41	1554.504	19720.929
C-61. 9	1472.604	19634.158	C-61. 42	1563.286	19700.353
C-61. 10	1475.728	19639.042	C-61. 43	1556.485	19687.863
C-61. 11	1479.502	19644.722	C-61. 44	1550.779	19674.981
C-61. 12	1484.516	19652.019	C-61. 45	1545.366	19661.915
C-61. 13	1490.759	19660.907	C-61. 46	1516.372	19658.219
C-61. 14	1538.377	19728.417	C-61. 47	1504.027	19677.159
C-61. 15	1547.892	19724.064	C-61. 48	1522.130	19668.795
C-61. 16	1554.432	19720.963	C-61. 49	1513.189	19690.146
C-61. 17	1559.676	19718.499	C-61. 50	1528.260	19683.182
C-61. 18	1568.496	19714.518	C-61. 51	1528.905	19681.237
C-61. 19	1569.451	19711.674	C-61. 52	1523.808	19671.875
C-61. 20	1554.943	19685.033	C-61. 54	1515.532	19693.470
C-61. 21	1541.462	19652.492	C-61. 55	1530.177	19686.703
C-61. 22	1538.744	19651.221	C-61. 56	1532.256	19687.390
C-61. 23	1505.775	19661.534	C-61. 57	1537.332	19696.712
C-61. 24	1484.190	19592.531	C-61. 58	1540.516	19695.241
C-61. 25	1481.483	19591.236	C-61. 59	1529.760	19713.640
C-61. 26	1566.821	19715.275	C-61. 60	1544.997	19706.600
C-61. 27	1568.572	19710.061	C-61. 61	1545.642	19704.654
C-61. 30	1494.091	19665.631	C-61. 63	1532.103	19716.964
C-61. 31	1495.473	19667.591	C-61. 64	1546.914	19710.121
C-61. 32	1501.801	19676.563	C-61. 65	1548.993	19710.808
C-61. 33	1504.717	19680.696	C-61. 66	1495.268	19665.218
			C-61. 67	1496.454	19666.899

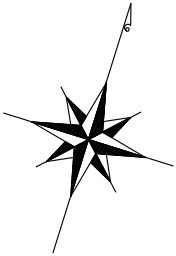



凡 例

1. 23m²	座標面積
1. 23m²	2位倍横距面積

S = 1 : 500

萱丸地区画地原子図 (C工区)

街区番号	C-62
街区面積	2453.43
画地面積	2452.57

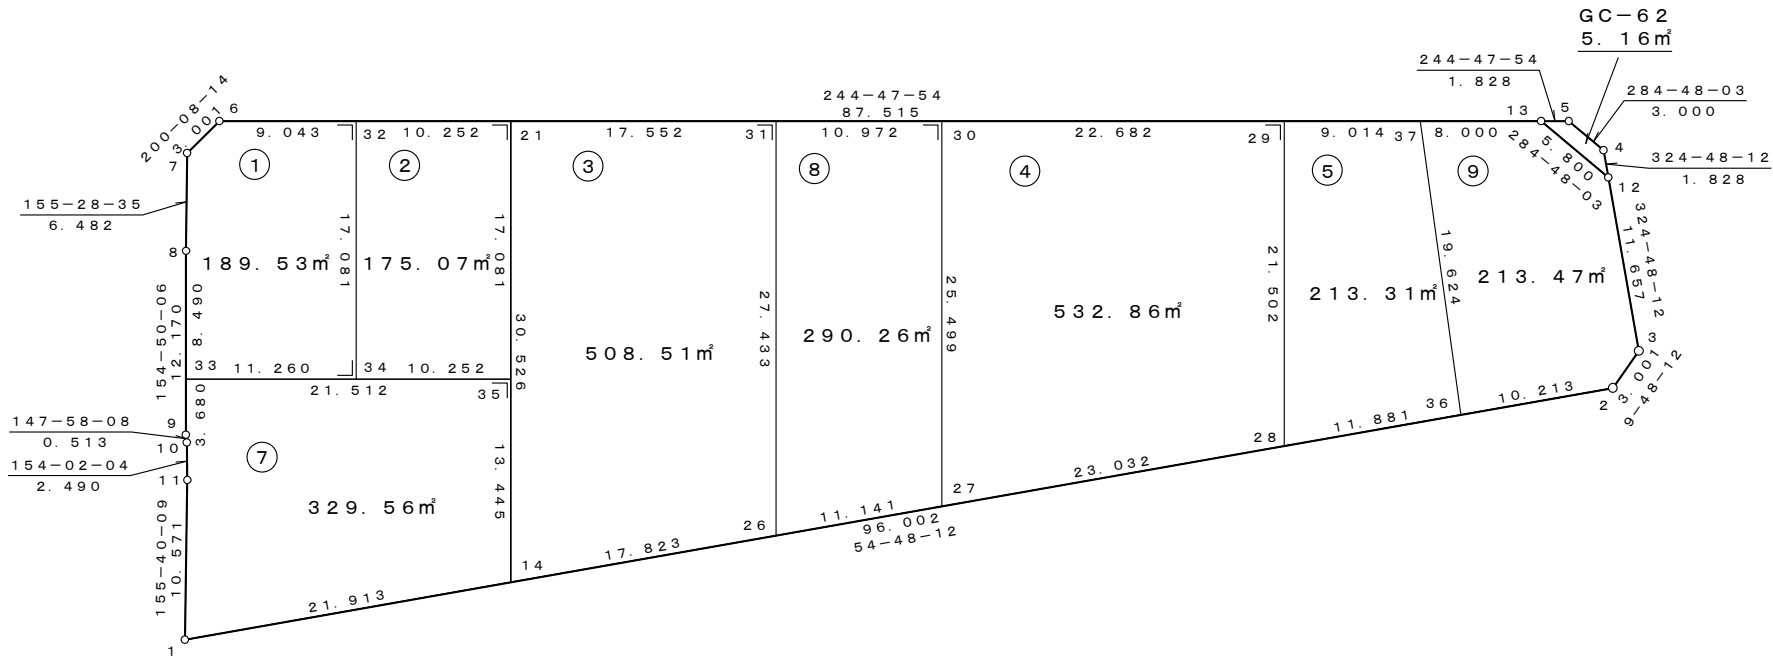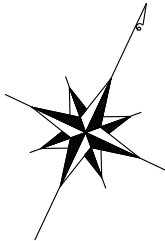

座 標 一 覧 表

測 点 名	X 座 標	Y 座 標
C-62. 1	1542.418	19734.147
C-62. 2	1597.752	19812.598
C-62. 3	1600.709	19813.109
C-62. 4	1611.729	19805.337
C-62. 5	1612.495	19802.436
C-62. 6	1574.453	19721.598
C-62. 7	1571.635	19720.564
C-62. 8	1565.738	19723.255
C-62. 9	1554.723	19728.430
C-62. 10	1554.288	19728.702
C-62. 11	1552.050	19729.792
C-62. 12	1610.236	19806.390
C-62. 13	1611.717	19800.782
C-62. 14	1555.048	19752.054
C-62. 21	1582.669	19739.056
C-62. 26	1565.321	19766.618
C-62. 27	1571.742	19775.722
C-62. 28	1585.017	19794.543
C-62. 29	1604.473	19785.388
C-62. 30	1594.814	19764.865
C-62. 31	1590.143	19754.937
C-62. 32	1578.303	19729.780
C-62. 33	1558.054	19726.865
C-62. 34	1562.848	19737.053
C-62. 35	1567.213	19746.329
C-62. 36	1591.866	19804.252
C-62. 37	1608.311	19793.544




凡 例

1. 23㎡	座標面積
1. 23㎡	2位倍横距面積

S=1:500

萱丸地区画地原子図 (C工区)

街区番号	C-63
街区面積	7846.38
画地面積	7846.34

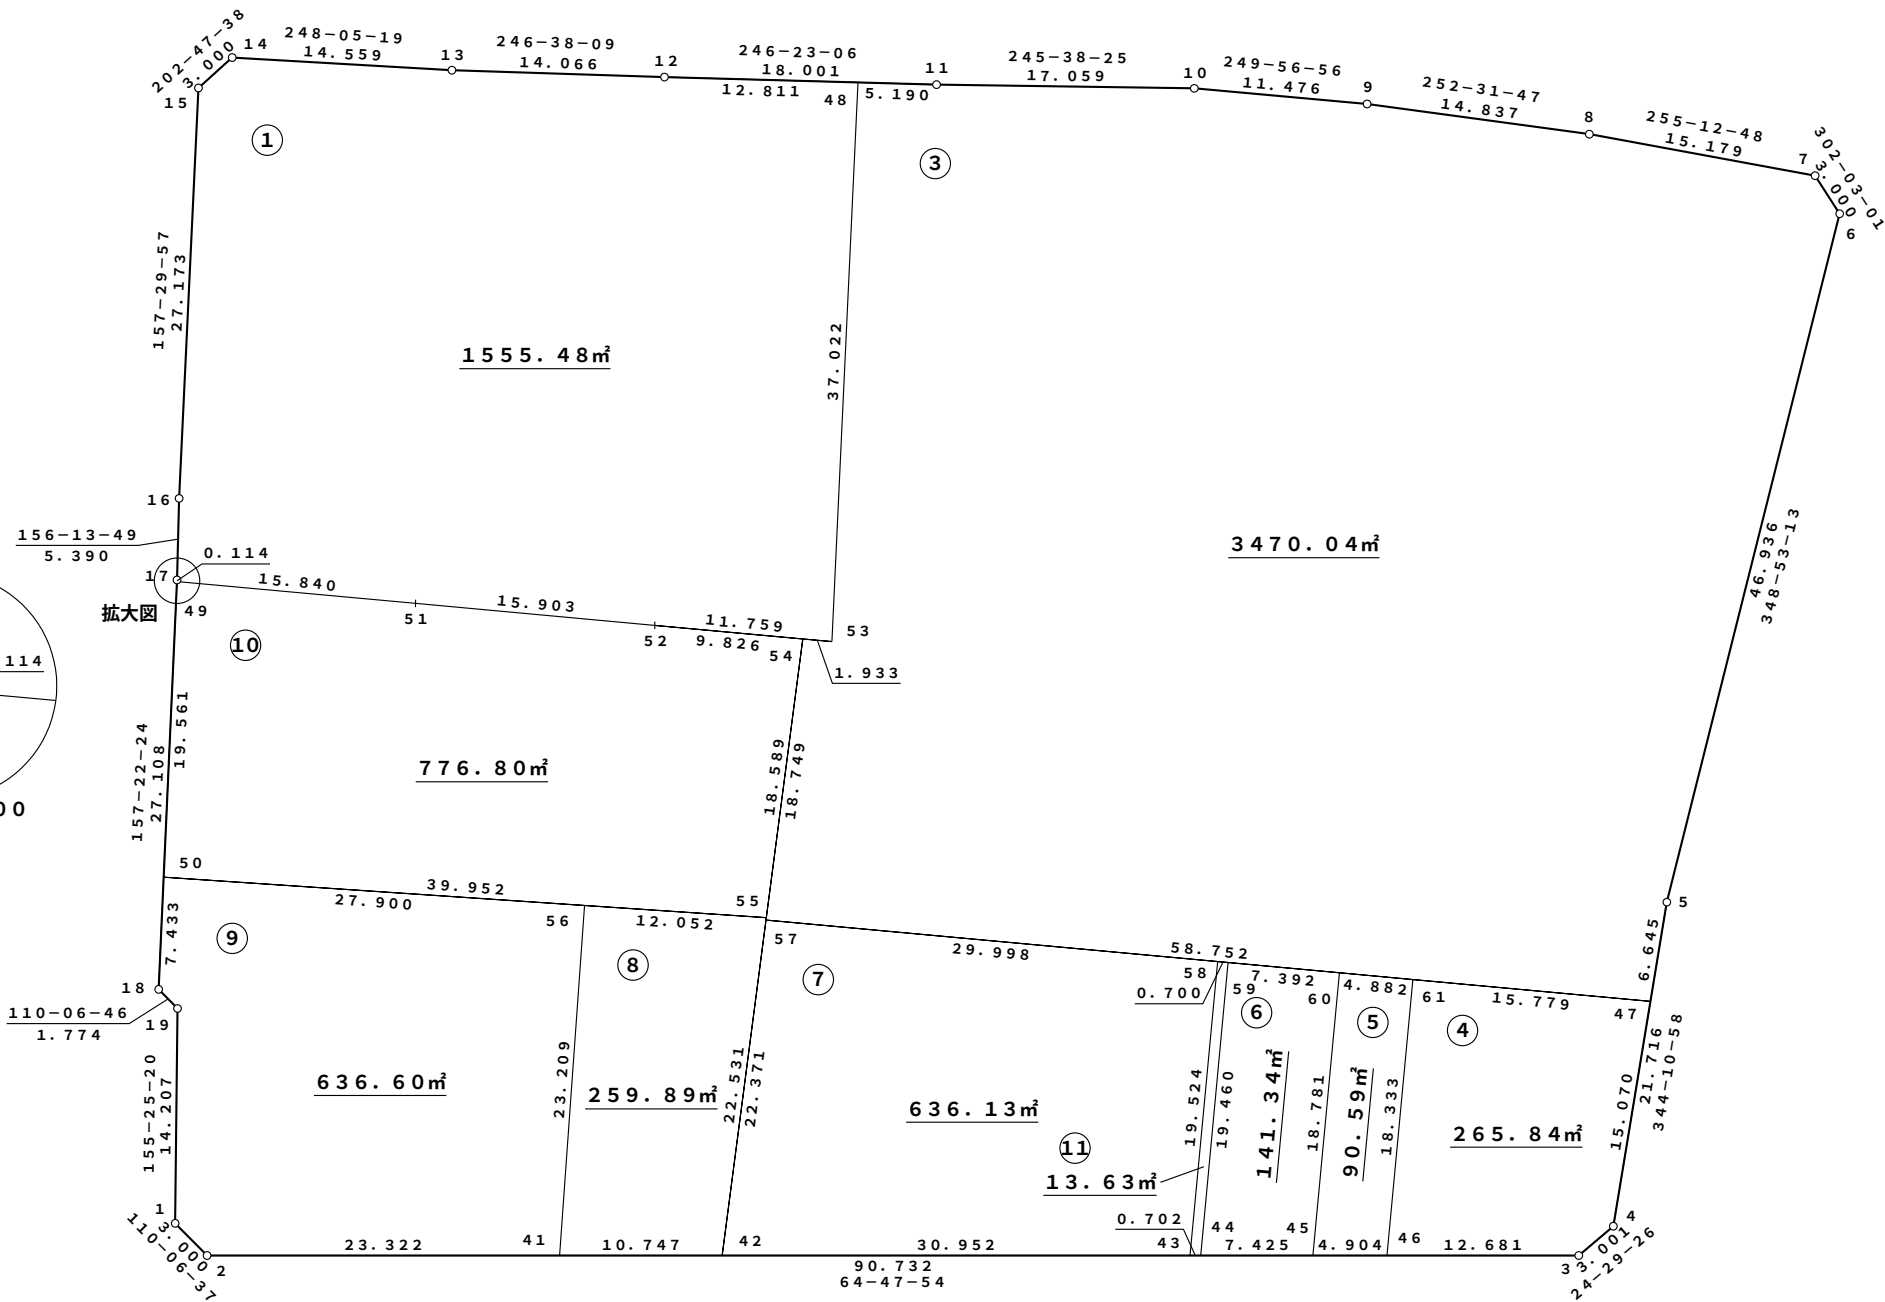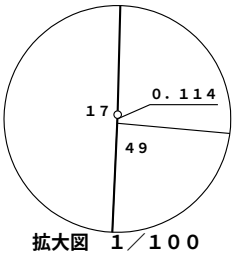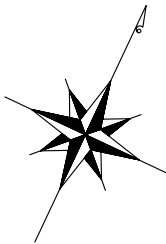

座標一覽表

測点名	X座標	Y座標
C-63.1	1580.954	19716.312
C-63.2	1579.923	19719.130
C-63.3	1618.557	19801.225
C-63.4	1621.288	19802.469
C-63.5	1642.181	19796.550
C-63.6	1688.237	19787.504
C-63.7	1689.829	19784.961
C-63.8	1685.955	19770.285
C-63.9	1681.501	19756.132
C-63.10	1677.566	19745.352
C-63.11	1670.530	19729.812
C-63.12	1663.319	19713.319
C-63.13	1657.741	19700.407
C-63.14	1652.308	19686.899
C-63.15	1649.542	19685.737

測点名	X座標	Y座標
C-63.16	1624.438	19696.136
C-63.17	1619.505	19698.308
C-63.18	1594.484	19708.737
C-63.19	1593.874	19710.403
C-63.41	1589.853	19740.231
C-63.42	1594.429	19749.955
C-63.43	1607.609	19777.961
C-63.44	1607.908	19778.596
C-63.45	1611.069	19785.314
C-63.46	1613.157	19789.751
C-63.47	1635.787	19798.362
C-63.48	1668.451	19725.057
C-63.49	1619.401	19698.352
C-63.50	1601.345	19705.878
C-63.51	1624.812	19713.238

測点名	X座標	Y座標
C-63.52	1630.239	19728.187
C-63.53	1634.253	19739.240
C-63.54	1633.593	19737.423
C-63.55	1615.888	19743.088
C-63.56	1611.501	19731.863
C-63.57	1615.736	19743.137
C-63.58	1625.974	19771.334
C-63.59	1626.213	19771.992
C-63.60	1628.736	19778.941
C-63.61	1630.402	19783.530





凡例

1.23m ²	座標面積
1.23m ²	2位倍横距面積

S=1:500

萱丸地区画地原子図 (C工区)

街区番号	C-64
街区面積	14058.37
画地面積	14058.30

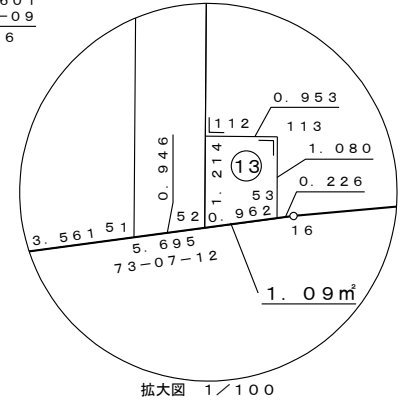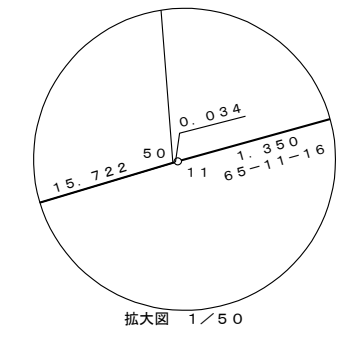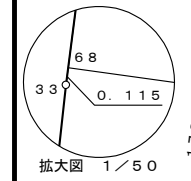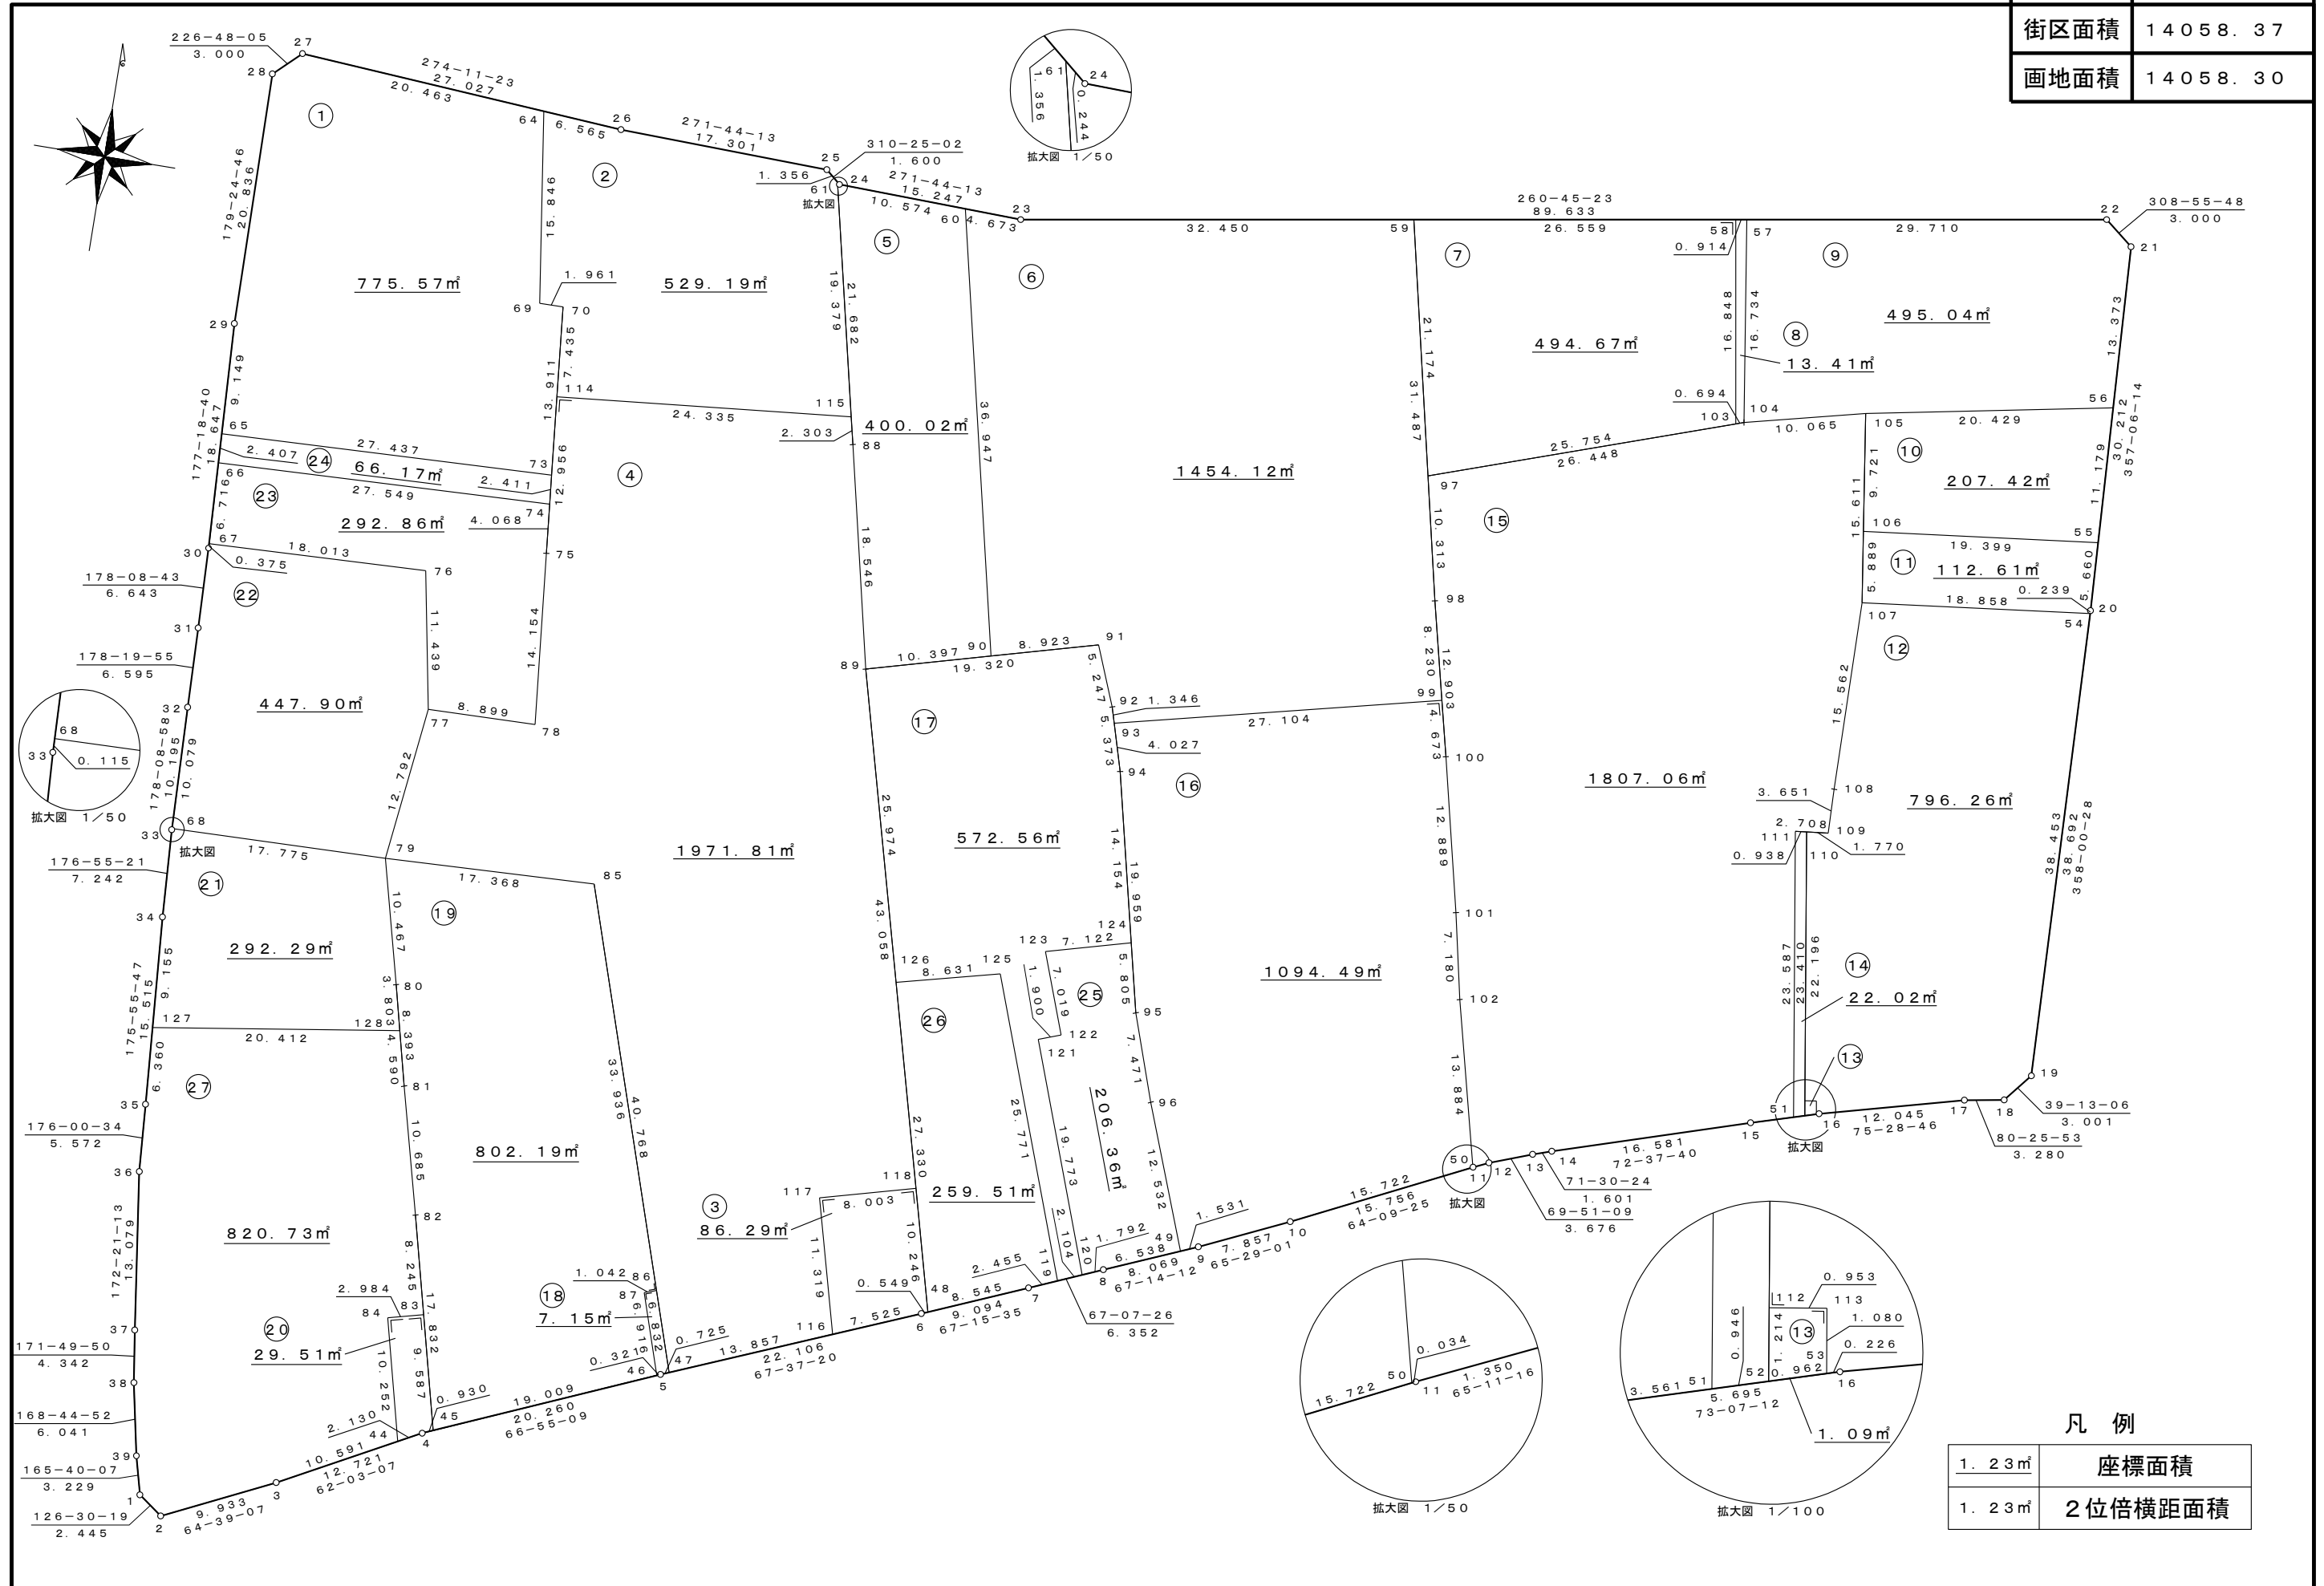

凡 例	
1. 23m²	座標面積
1. 23m²	2位倍横距面積

萱丸地区画地原子図 (C工区)

街区番号	C－64
街区面積	
画地面積	

座 標 一 覧 表



測 点 名	X 座 標	Y 座 標
C－64. 1	1637. 180	19638. 170
C－64. 2	1635. 725	19640. 135
C－64. 3	1639. 978	19649. 112
C－64. 4	1645. 940	19660. 350
C－64. 5	1653. 882	19678. 988
C－64. 6	1662. 299	19699. 429
C－64. 7	1665. 814	19707. 817
C－64. 8	1668. 283	19713. 669
C－64. 9	1671. 405	19721. 109
C－64. 10	1674. 666	19728. 258
C－64. 11	1681. 534	19742. 438
C－64. 12	1682. 100	19743. 664
C－64. 13	1683. 366	19747. 115
C－64. 14	1683. 874	19748. 633
C－64. 15	1688. 825	19764. 458
C－64. 16	1690. 479	19769. 907
C－64. 17	1693. 499	19781. 568
C－64. 18	1694. 044	19784. 802
C－64. 19	1696. 369	19786. 699
C－64. 20	1735. 038	19785. 354
C－64. 21	1765. 211	19783. 828
C－64. 22	1767. 096	19781. 494
C－64. 23	1752. 698	19693. 025
C－64. 24	1753. 160	19677. 786
C－64. 25	1754. 198	19676. 567
C－64. 26	1754. 722	19659. 274
C－64. 27	1756. 697	19632. 319
C－64. 28	1754. 643	19630. 132
C－64. 29	1733. 809	19630. 346
C－64. 30	1715. 182	19631. 221
C－64. 31	1708. 543	19631. 436
C－64. 32	1701. 951	19631. 628
C－64. 33	1691. 761	19631. 957
C－64. 34	1684. 529	19632. 346
C－64. 35	1669. 053	19633. 447
C－64. 36	1663. 495	19633. 835
C－64. 37	1650. 532	19635. 575
C－64. 38	1646. 234	19636. 192
C－64. 39	1640. 309	19637. 371
C－64. 44	1644. 942	19658. 468
C－64. 45	1646. 304	19661. 205
C－64. 46	1653. 757	19678. 693
C－64. 47	1654. 158	19679. 658
C－64. 48	1662. 511	19699. 936
C－64. 49	1670. 813	19719. 698
C－64. 50	1681. 519	19742. 407
C－64. 51	1689. 859	19767. 865
C－64. 52	1690. 134	19768. 771
C－64. 53	1690. 413	19769. 691
C－64. 54	1734. 799	19785. 363
C－64. 55	1740. 691	19785. 068
C－64. 56	1751. 855	19784. 504
C－64. 57	1762. 324	19752. 170
C－64. 58	1762. 177	19751. 268
C－64. 59	1757. 911	19725. 054
C－64. 60	1752. 840	19688. 354
C－64. 61	1753. 319	19677. 600
C－64. 64	1755. 202	19652. 727
C－64. 65	1724. 670	19630. 775
C－64. 66	1722. 266	19630. 888
C－64. 67	1715. 557	19631. 203

測 点 名	X 座 標	Y 座 標
C－64. 68	1691. 876	19631. 953
C－64. 69	1739. 510	19654. 933
C－64. 70	1739. 535	19656. 894
C－64. 73	1725. 685	19658. 193
C－64. 74	1723. 284	19658. 418
C－64. 75	1719. 234	19658. 798
C－64. 76	1716. 223	19649. 204
C－64. 77	1704. 969	19651. 252
C－64. 78	1705. 144	19660. 150
C－64. 79	1692. 268	19649. 724
C－64. 80	1682. 118	19652. 276
C－64. 81	1673. 967	19654. 276
C－64. 82	1663. 613	19656. 915
C－64. 83	1655. 610	19658. 899
C－64. 84	1654. 892	19656. 002
C－64. 85	1692. 937	19667. 079
C－64. 86	1660. 657	19677. 550
C－64. 87	1660. 336	19676. 559
C－64. 88	1732. 157	19682. 319
C－64. 89	1714. 054	19686. 350
C－64. 90	1716. 776	19696. 384
C－64. 91	1719. 112	19704. 996
C－64. 92	1714. 237	19706. 938
C－64. 93	1712. 945	19707. 313
C－64. 94	1709. 077	19708. 435
C－64. 95	1689. 626	19712. 908
C－64. 96	1682. 551	19715. 308
C－64. 97	1737. 231	19729. 600
C－64. 98	1727. 158	19731. 815
C－64. 99	1719. 146	19733. 698
C－64. 100	1714. 597	19734. 767
C－64. 101	1702. 038	19737. 660
C－64. 102	1695. 007	19739. 117
C－64. 103	1745. 548	19753. 975
C－64. 104	1745. 772	19754. 632
C－64. 105	1748. 117	19764. 419
C－64. 106	1738. 493	19765. 794
C－64. 107	1732. 663	19766. 627
C－64. 108	1717. 103	19766. 835
C－64. 109	1713. 453	19766. 922
C－64. 110	1713. 264	19765. 162
C－64. 111	1713. 164	19764. 229
C－64. 112	1691. 333	19768. 583
C－64. 113	1691. 480	19769. 525
C－64. 114	1732. 133	19657. 588
C－64. 115	1734. 405	19681. 817
C－64. 116	1659. 434	19692. 471
C－64. 117	1670. 379	19689. 586
C－64. 118	1672. 418	19697. 325
C－64. 119	1666. 768	19710. 079
C－64. 120	1667. 586	19712. 017
C－64. 121	1686. 190	19705. 318
C－64. 122	1686. 833	19707. 106
C－64. 123	1693. 437	19704. 728
C－64. 124	1695. 283	19711. 607
C－64. 125	1691. 015	19701. 348
C－64. 126	1688. 938	19692. 970
C－64. 127	1675. 398	19632. 995
C－64. 128	1678. 424	19653. 182

S=1:500

萱丸地区画地原子図 (C工区)

街区番号	C-65
街区面積	4032.45
画地面積	4032.42

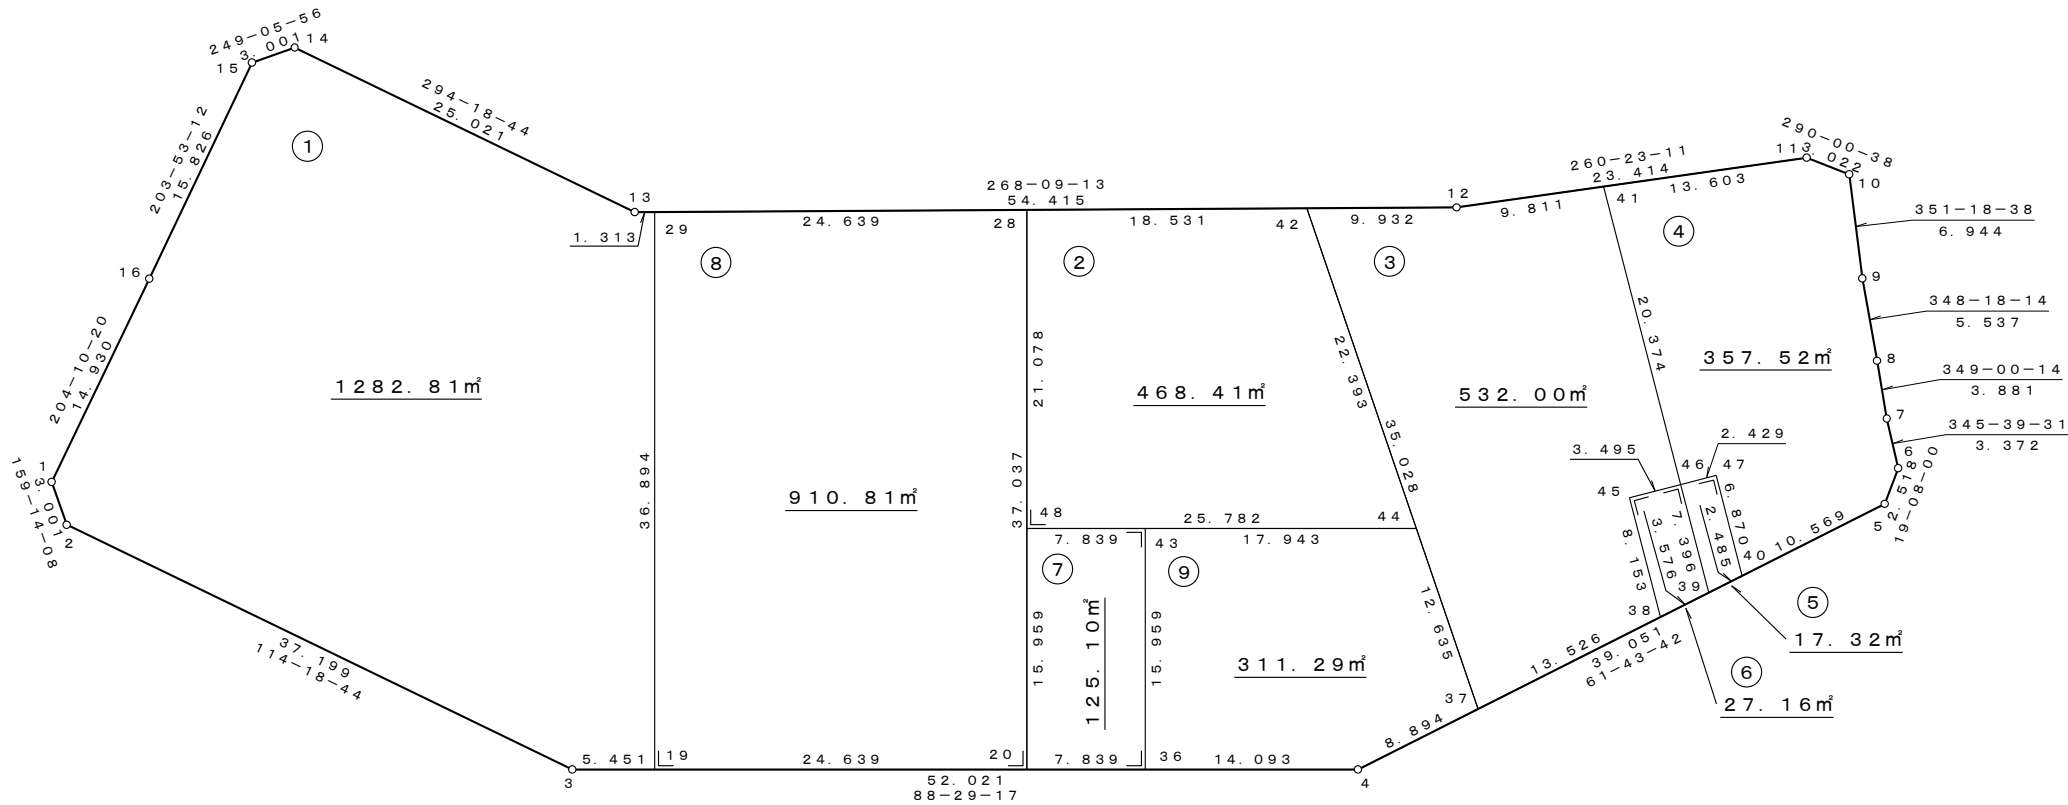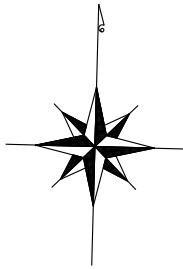

座 標 一 覧 表

測 点 名	X 座 標	Y 座 標
C-65. 1	1630.926	19512.234
C-65. 2	1628.120	19513.298
C-65. 3	1612.805	19547.198
C-65. 4	1614.177	19599.201
C-65. 5	1632.674	19633.594
C-65. 6	1635.053	19634.419
C-65. 7	1638.320	19633.584
C-65. 8	1642.130	19632.844
C-65. 9	1647.551	19631.721
C-65. 10	1654.416	19630.672
C-65. 11	1655.450	19627.832
C-65. 12	1651.540	19604.747
C-65. 13	1649.787	19550.361
C-65. 14	1660.088	19527.559
C-65. 15	1659.017	19524.756
C-65. 16	1644.547	19518.347
C-65. 19	1612.948	19552.646


測 点 名	X 座 標	Y 座 標
C-65. 20	1613.598	19577.277
C-65. 28	1650.623	19576.300
C-65. 29	1649.829	19551.673
C-65. 36	1613.805	19585.113
C-65. 37	1618.390	19607.034
C-65. 38	1624.797	19618.947
C-65. 39	1626.490	19622.096
C-65. 40	1627.668	19624.285
C-65. 41	1653.178	19614.421
C-65. 42	1651.220	19594.821
C-65. 43	1629.759	19584.692
C-65. 44	1630.232	19602.629
C-65. 45	1632.632	19616.693
C-65. 46	1633.598	19620.052
C-65. 47	1634.270	19622.386
C-65. 48	1629.552	19576.856

凡 例

1. 23m²	座標面積
1. 23m²	2位倍横距面積

萱丸地区画地原子図 (C工区)



測 點 名	X 座 標	Y 座 標
C-66. 1	1 6 5 8 . 5 3 4	1 9 5 5 6 . 7 3 6
C-66. 2	1 6 5 6 . 0 5 0	1 9 5 5 8 . 4 2 0
C-66. 3	1 6 5 7 . 5 2 4	1 9 6 0 4 . 1 4 7
C-66. 4	1 6 6 1 . 2 1 9	1 9 6 2 5 . 9 5 9
C-66. 5	1 6 6 3 . 5 7 7	1 9 6 2 7 . 8 1 4
C-66. 6	1 6 6 8 . 6 3 2	1 9 6 2 7 . 4 6 1
C-66. 7	1 6 8 4 . 1 5 5	1 9 6 2 6 . 3 5 7
C-66. 8	1 6 9 1 . 5 0 3	1 9 6 2 5 . 9 6 2
C-66. 9	1 7 0 1 . 7 6 6	1 9 6 2 5 . 6 3 0
C-66. 10	1 7 0 8 . 3 5 9	1 9 6 2 5 . 4 3 8
C-66. 11	1 7 1 4 . 9 4 4	1 9 6 2 5 . 2 2 5
C-66. 12	1 7 3 3 . 6 3 7	1 9 6 2 4 . 3 4 7
C-66. 13	1 7 5 4 . 5 6 9	1 9 6 2 4 . 1 3 2
C-66. 14	1 7 5 6 . 8 4 8	1 9 6 2 2 . 1 8 1
C-66. 15	1 7 6 0 . 0 4 0	1 9 6 0 3 . 0 9 6
C-66. 16	1 7 5 8 . 6 1 1	1 9 6 0 0 . 4 5 8
C-66. 17	1 7 5 2 . 7 4 1	1 9 6 2 4 . 1 5 1
C-66. 18	1 7 5 7 . 1 4 9	1 9 6 2 0 . 3 8 0
C-66. 19	1 6 5 6 . 8 4 7	1 9 5 8 3 . 1 6 1
C-66. 20	1 6 5 7 . 5 2 0	1 9 6 0 4 . 0 2 0
C-66. 21	1 6 7 5 . 5 7 0	1 9 6 0 0 . 8 2 0
C-66. 22	1 6 8 6 . 5 2 3	1 9 5 9 8 . 9 0 0
C-66. 23	1 7 0 4 . 6 1 8	1 9 5 9 5 . 1 5 9
C-66. 24	1 7 0 0 . 7 1 8	1 9 5 7 5 . 1 6 6
C-66. 25	1 6 5 6 . 5 4 3	1 9 5 7 3 . 7 1 9
C-66. 26	1 6 5 6 . 7 1 5	1 9 5 7 9 . 0 5 8
C-66. 30	1 6 6 7 . 3 8 1	1 9 5 6 0 . 6 0 1
C-66. 31	1 6 6 7 . 7 9 2	1 9 5 7 3 . 3 5 6
C-66. 32	1 6 6 7 . 9 6 4	1 9 5 7 8 . 6 9 5
C-66. 33	1 6 6 8 . 0 4 2	1 9 5 8 1 . 1 2 1
C-66. 36	1 6 5 6 . 9 1 7	1 9 5 8 5 . 3 2 1
C-66. 37	1 7 0 1 . 1 2 8	1 9 5 7 7 . 2 6 5
C-66. 41	1 7 0 6 . 1 2 6	1 9 6 2 5 . 5 0 3
C-66. 42	1 7 2 3 . 2 8 1	1 9 5 8 5 . 0 2 3
C-66. 43	1 7 1 9 . 7 1 9	1 9 6 0 6 . 3 2 0
C-66. 44	1 7 0 5 . 1 9 4	1 9 6 0 6 . 7 4 1
C-66. 46	1 7 2 0 . 3 2 7	1 9 6 2 4 . 9 7 2
C-66. 47	1 7 3 1 . 5 2 6	1 9 6 2 4 . 4 4 6
C-66. 48	1 7 4 3 . 4 3 6	1 9 6 2 4 . 2 4 7
C-66. 49	1 7 5 8 . 5 9 5	1 9 6 1 1 . 7 3 8
C-66. 50	1 7 4 5 . 9 4 9	1 9 5 9 4 . 9 2 6
C-66. 51	1 7 3 4 . 0 2 0	1 9 5 8 9 . 7 1 5
C-66. 52	1 7 4 3 . 2 3 1	1 9 6 0 8 . 9 5 4
C-66. 53	1 7 4 2 . 9 3 5	1 9 6 0 8 . 9 0 0
C-66. 54	1 7 3 1 . 3 1 2	1 9 6 0 6 . 7 9 4
C-66. 55	1 7 3 0 . 9 4 8	1 9 6 0 6 . 7 2 8
C-66. 56	1 7 1 9 . 9 8 3	1 9 6 0 4 . 7 4 1

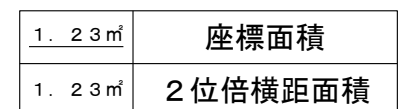

S = 1 : 500

萱丸地区画地原子図 (C工区)

街区番号	C-68
街区面積	2672.59
画地面積	2671.24

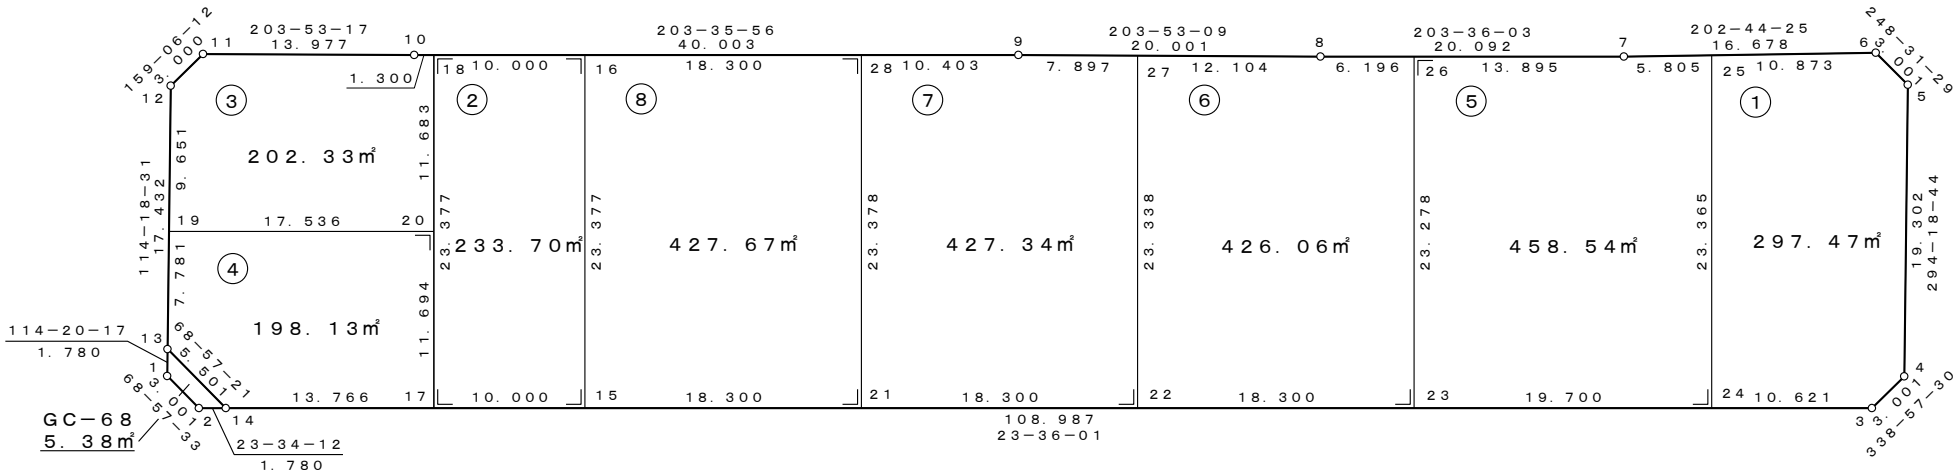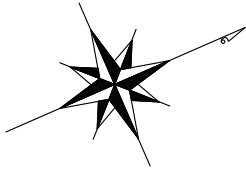

座 標 一 覧 表

測 点 名	X 座 標	Y 座 標
C-68. 1	1657.672	19547.482
C-68. 2	1658.749	19550.282
C-68. 3	1760.252	19594.627
C-68. 4	1763.053	19593.550
C-68. 5	1771.000	19575.960
C-68. 6	1769.901	19573.168
C-68. 7	1754.520	19566.721
C-68. 8	1736.108	19558.677
C-68. 9	1717.820	19550.578
C-68. 10	1681.163	19534.564
C-68. 11	1668.384	19528.904
C-68. 12	1665.581	19529.974
C-68. 13	1658.405	19545.860
C-68. 14	1660.380	19550.994

測 点 名	X 座 標	Y 座 標
C-68. 15	1682.159	19560.509
C-68. 16	1691.518	19539.087
C-68. 17	1672.995	19556.506
C-68. 18	1682.354	19535.084
C-68. 19	1661.608	19538.769
C-68. 20	1677.677	19545.790
C-68. 21	1698.928	19567.835
C-68. 22	1715.698	19575.162
C-68. 23	1732.467	19582.488
C-68. 24	1750.519	19590.375
C-68. 25	1759.874	19568.965
C-68. 26	1741.786	19561.157
C-68. 27	1725.041	19553.775
C-68. 28	1708.287	19546.413



凡 例

1. 23m²	座標面積
1. 23m²	2位倍横距面積

S=1:500

萱丸地区画地原子図 (C工区)

街区番号	C-69
街区面積	4219.06
画地面積	4217.29

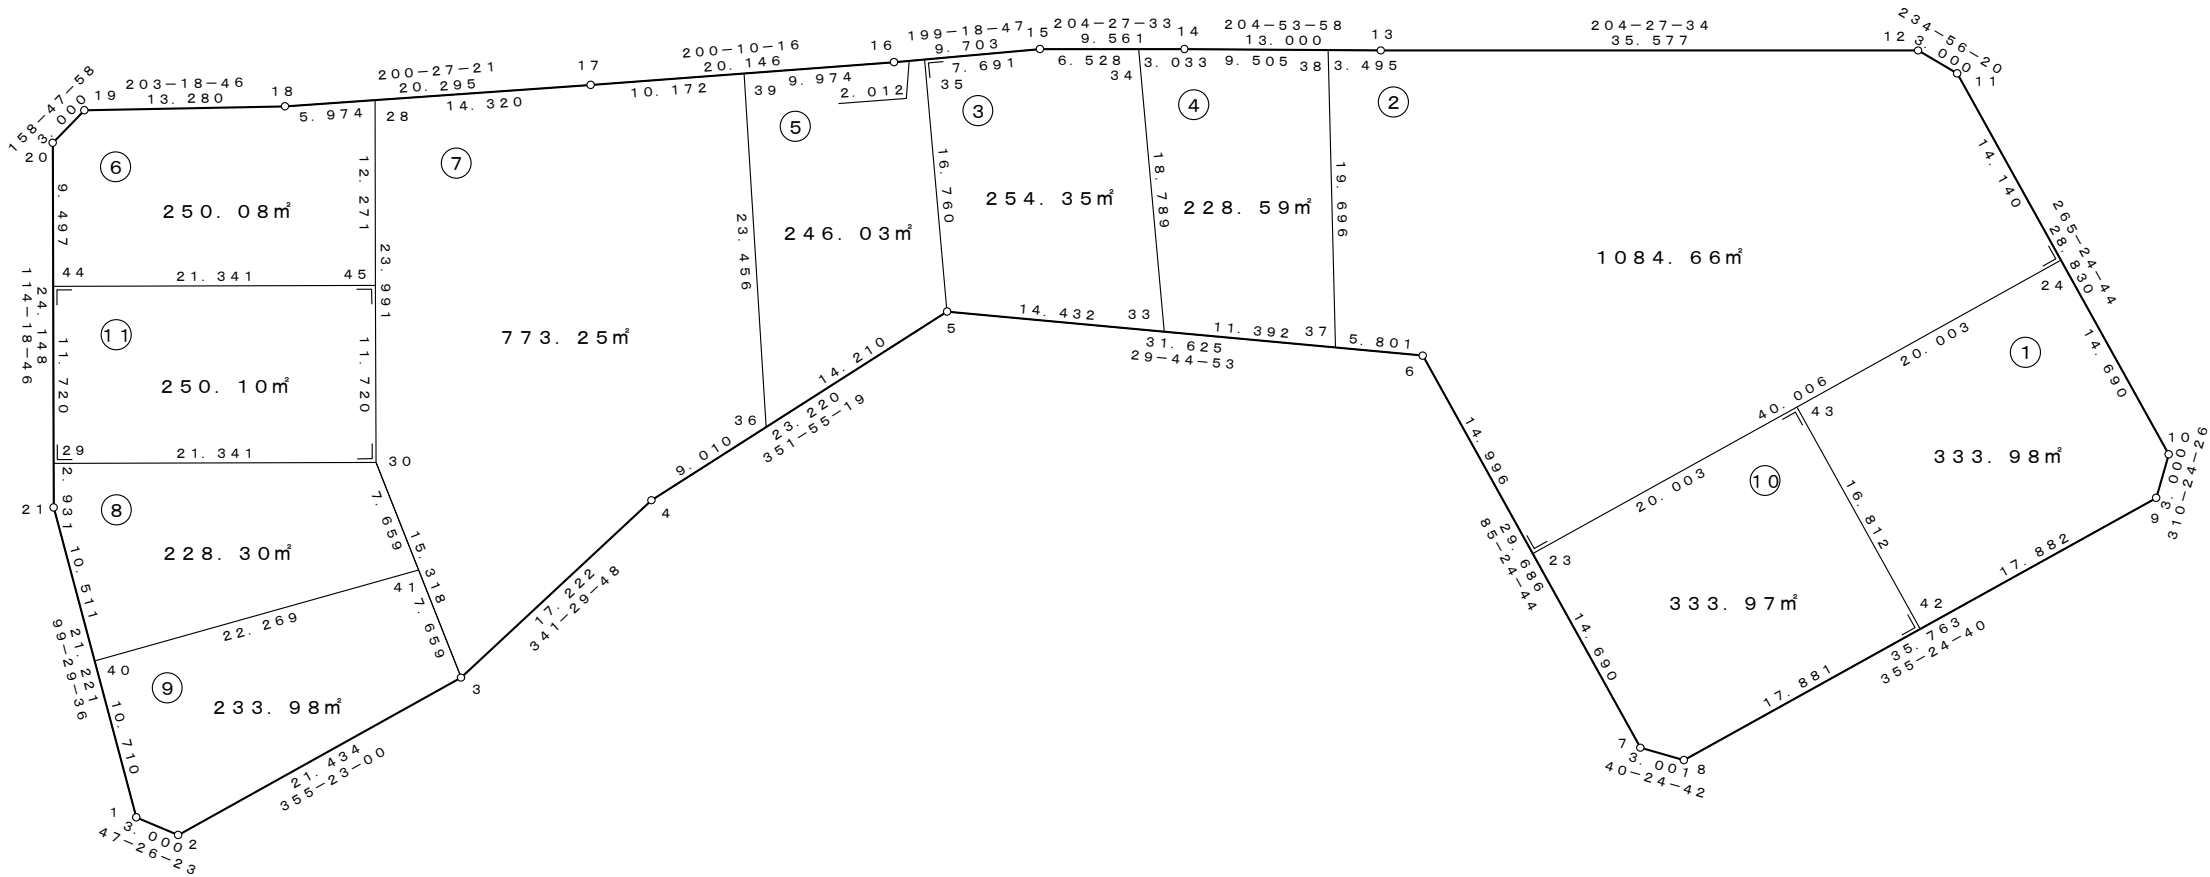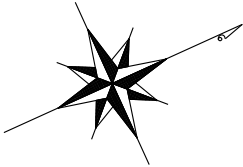

座標一覧表

測点名	X座標	Y座標
C-69.1	1763.093	19621.217
C-69.2	1765.123	19623.427
C-69.3	1786.487	19621.702
C-69.4	1802.819	19616.236
C-69.5	1825.809	19612.973
C-69.6	1853.266	19628.665
C-69.7	1855.641	19658.255
C-69.8	1857.926	19660.201
C-69.9	1893.574	19657.340
C-69.10	1895.518	19655.055
C-69.11	1893.212	19626.318
C-69.12	1891.489	19623.862
C-69.13	1859.105	19609.132
C-69.14	1847.314	19603.658
C-69.15	1838.611	19599.700
C-69.16	1829.454	19596.491
C-69.17	1810.543	19589.544
C-69.18	1791.528	19582.451

測点名	X座標	Y座標
C-69.19	1779.333	19577.196
C-69.20	1776.536	19578.281
C-69.21	1766.594	19600.287
C-69.23	1854.466	19643.612
C-69.24	1894.344	19640.413
C-69.28	1797.126	19584.539
C-69.29	1767.800	19597.616
C-69.30	1787.248	19606.403
C-69.33	1838.339	19620.134
C-69.34	1844.553	19602.402
C-69.35	1831.352	19597.156
C-69.36	1811.740	19614.970
C-69.37	1848.230	19625.786
C-69.38	1855.935	19607.660
C-69.39	1820.091	19593.051
C-69.40	1764.860	19610.654
C-69.41	1786.868	19614.052
C-69.42	1875.749	19658.770

測点名	X座標	Y座標
C-69.43	1874.405	19642.013
C-69.44	1772.625	19586.936
C-69.45	1792.074	19595.722



凡例

1. 23㎡	座標面積
1. 23㎡	2位倍横距面積

S = 1 : 500

萱丸地区画地原子図 (C工区)

街区番号	C-70
街区面積	3871.66
画地面積	3871.66

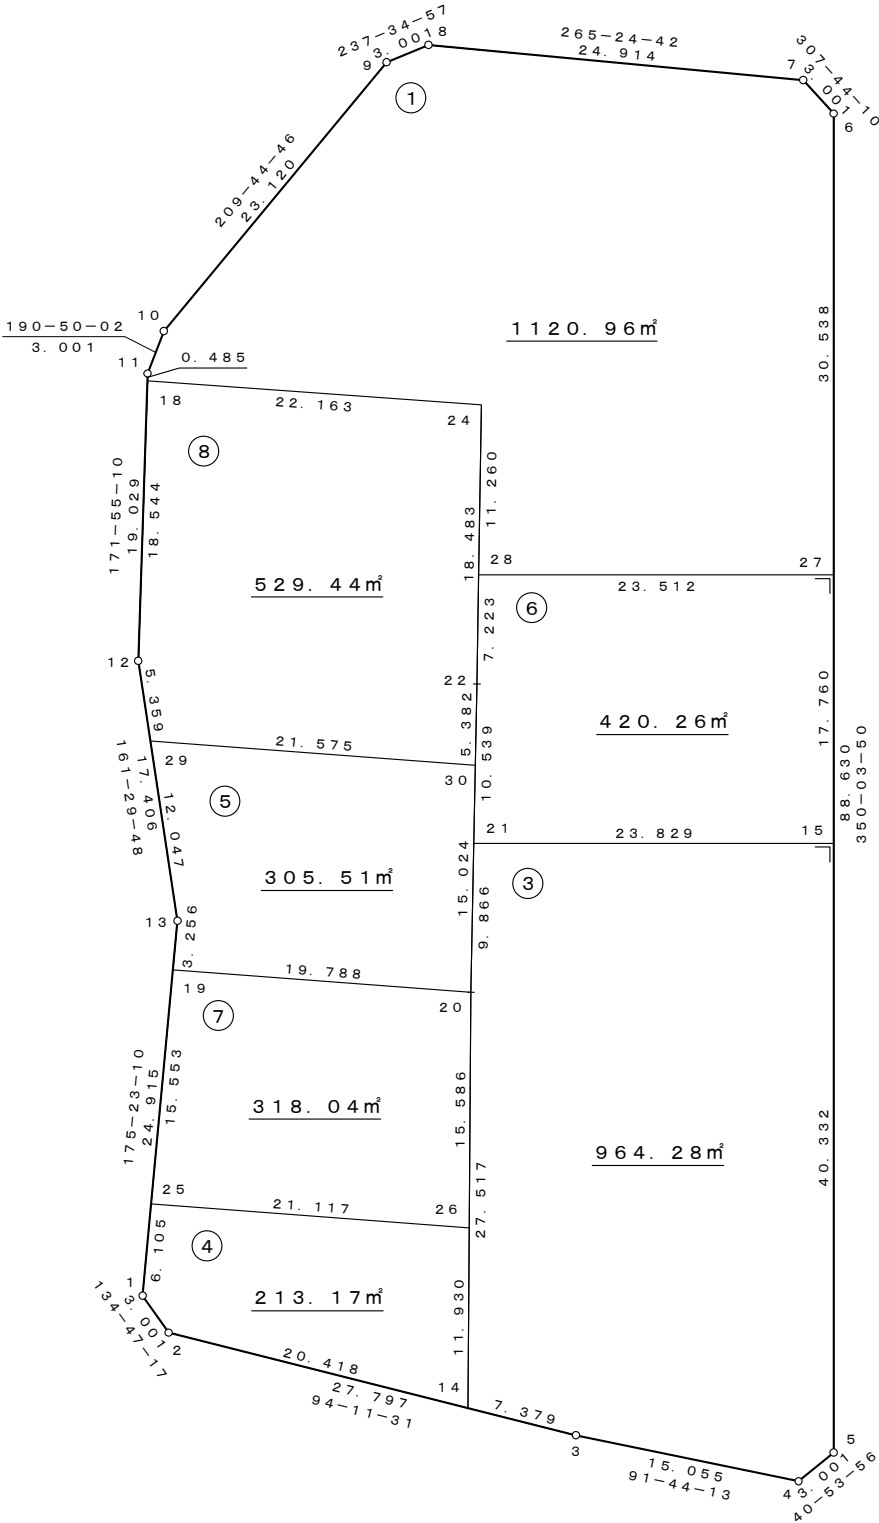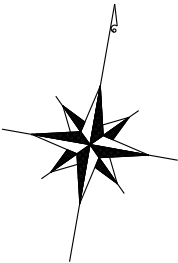

座 標 一 覧 表

測 点 名	X 座 標	Y 座 標
C-70. 1	1762.864	19629.629
C-70. 2	1760.750	19631.758
C-70. 3	1758.718	19659.481
C-70. 4	1758.262	19674.530
C-70. 5	1760.530	19676.494
C-70. 6	1847.831	19661.201
C-70. 7	1849.667	19658.828
C-70. 8	1847.674	19633.994
C-70. 9	1846.066	19631.461
C-70. 10	1825.993	19619.990
C-70. 11	1823.045	19619.426
C-70. 12	1804.205	19622.100
C-70. 13	1787.699	19627.624
C-70. 14	1759.257	19652.122
C-70. 15	1800.257	19669.535
C-70. 18	1822.565	19619.494
C-70. 19	1784.453	19627.886
C-70. 20	1786.396	19647.578
C-70. 21	1796.146	19646.063
C-70. 22	1806.560	19644.445
C-70. 24	1824.814	19641.543
C-70. 25	1768.950	19629.137
C-70. 26	1771.024	19650.152
C-70. 27	1817.751	19666.471
C-70. 28	1813.694	19643.311
C-70. 29	1799.123	19623.801
C-70. 30	1801.242	19645.271



凡 例

1. 23m²	座標面積
1. 23m²	2位倍横距面積

S=1:500

萱丸地区画地原子図 (C工区)

街区番号	C-71
街区面積	4189.67
画地面積	4188.16

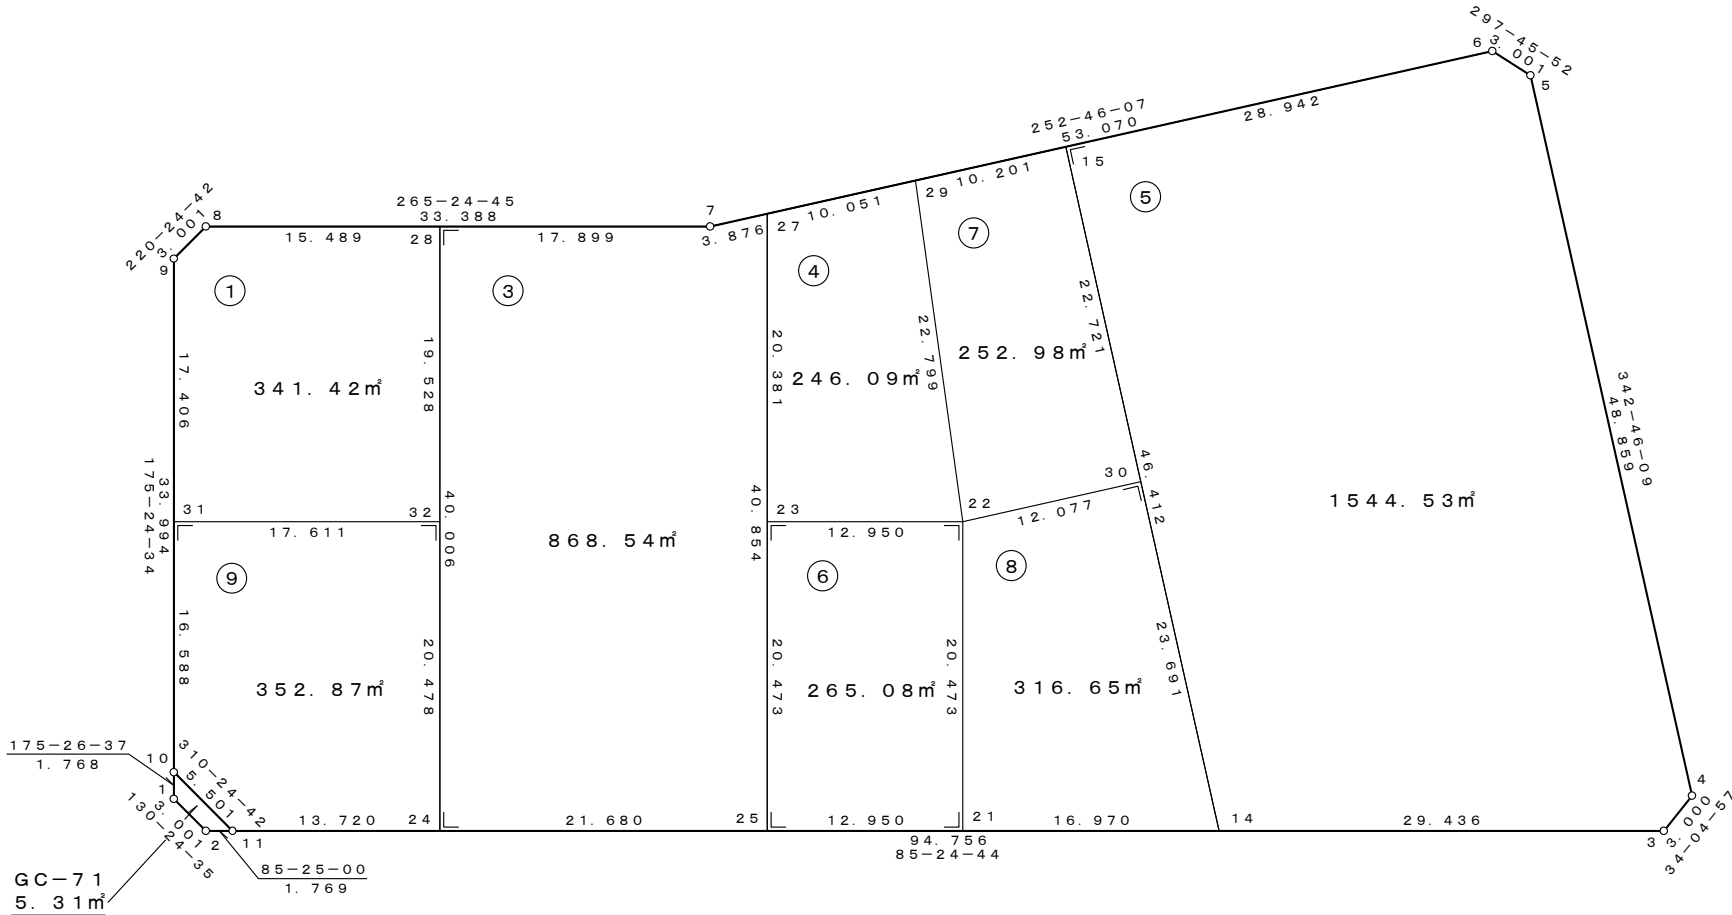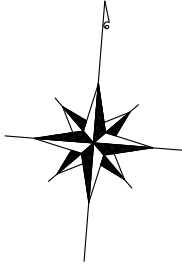

座 標 一 覧 表

測 点 名	X 座 標	Y 座 標
C-71. 1	1858.406	19666.182
C-71. 2	1856.461	19668.467
C-71. 3	1864.181	19764.682
C-71. 4	1866.666	19766.363
C-71. 5	1913.332	19751.890
C-71. 6	1914.729	19749.235
C-71. 7	1899.008	19698.547
C-71. 8	1896.338	19665.266
C-71. 9	1894.053	19663.321
C-71. 10	1860.168	19666.041
C-71. 11	1856.602	19670.230
C-71. 14	1861.827	19735.341
C-71. 15	1906.156	19721.592
C-71. 21	1860.469	19718.425
C-71. 22	1880.877	19716.788
C-71. 23	1879.841	19703.879
C-71. 24	1857.699	19683.906
C-71. 25	1859.433	19705.517
C-71. 27	1900.157	19702.249
C-71. 28	1897.577	19680.706
C-71. 29	1903.134	19711.849
C-71. 30	1884.454	19728.323
C-71. 31	1876.703	19664.714
C-71. 32	1878.112	19682.268



凡 例

1. 23m	座標面積
1. 23m	2位倍横距面積

S = 1 : 500

萱丸地区画地原子図 (C工区)

街区番号	C-72
街区面積	4189.41
画地面積	4188.10

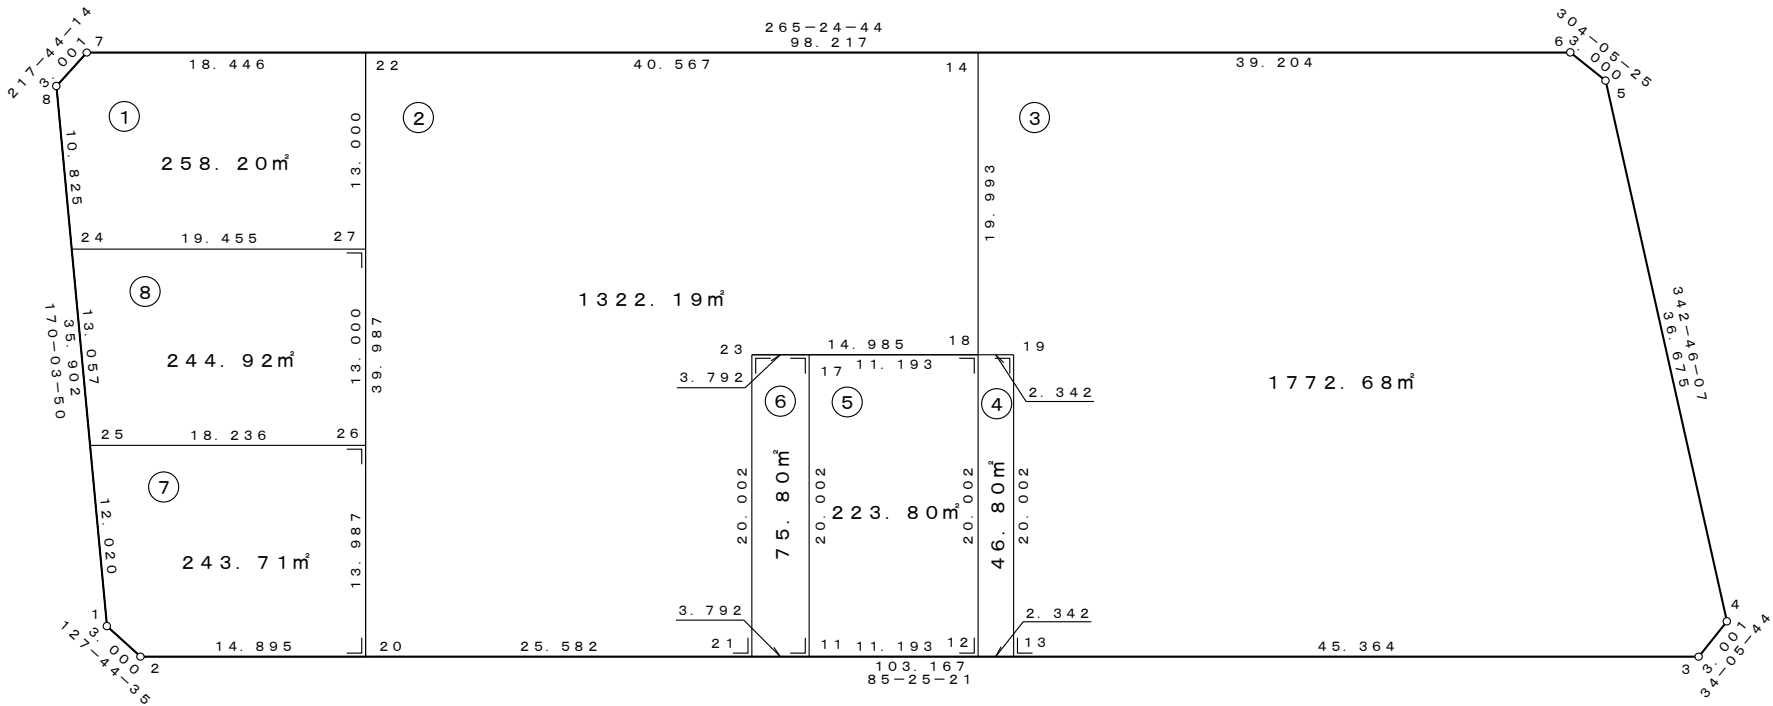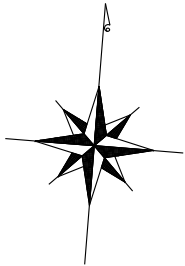

座 標 一 覧 表

測 点 名	X 座 標	Y 座 標
C-72.1	1812.753	19673.437
C-72.2	1810.917	19675.810
C-72.3	1819.151	19778.648
C-72.4	1821.636	19780.330
C-72.5	1856.665	19769.466
C-72.6	1858.346	19766.981
C-72.7	1850.490	19669.079
C-72.8	1848.117	19667.243
C-72.11	1814.450	19719.937
C-72.12	1815.343	19731.095
C-72.13	1815.530	19733.429
C-72.14	1855.211	19727.903
C-72.17	1834.388	19718.341
C-72.18	1835.282	19729.498
C-72.19	1835.469	19731.833
C-72.20	1812.106	19690.657
C-72.21	1814.148	19716.157
C-72.22	1851.966	19687.466
C-72.23	1834.086	19714.561
C-72.24	1837.454	19669.110
C-72.25	1824.593	19671.363
C-72.26	1826.048	19689.541
C-72.27	1839.007	19688.503



凡 例

1.23㎡	座標面積
1.23㎡	2位倍横距面積

S=1:500

萱丸地区画地原子図 (C工区)

街区番号	C-73
街区面積	4560.52
画地面積	4559.07

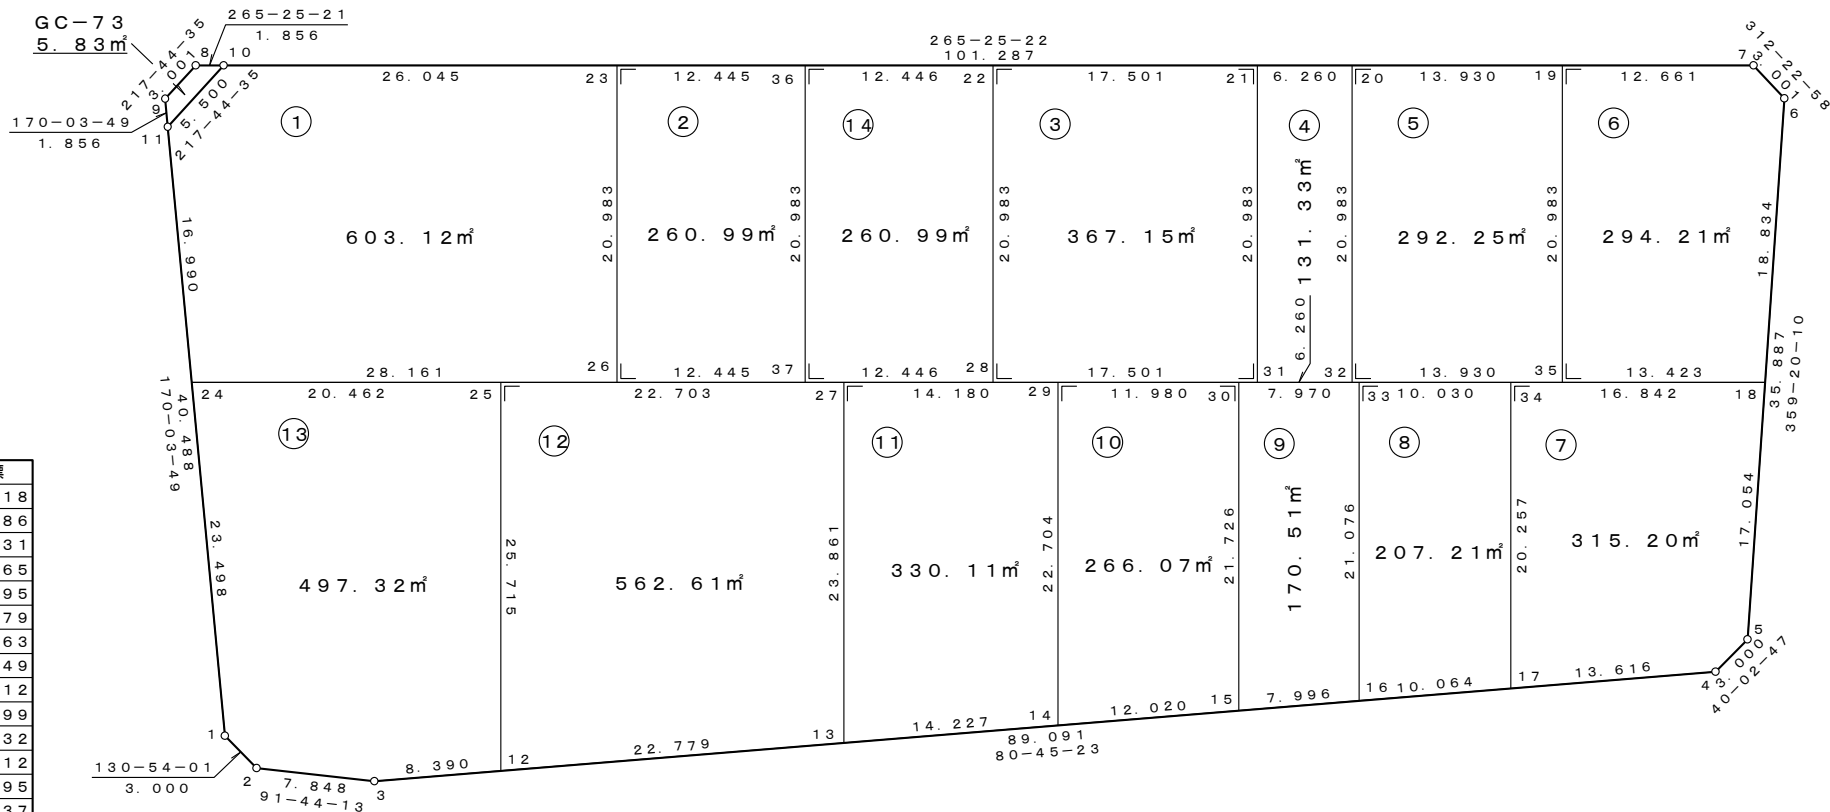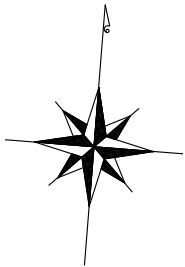

座標一覧表

測点名	X座標	Y座標
C-73.1	1760.915	19682.518
C-73.2	1758.951	19684.786
C-73.3	1758.713	19692.631
C-73.4	1773.024	19780.565
C-73.5	1775.321	19782.495
C-73.6	1811.205	19782.079
C-73.7	1813.228	19779.863
C-73.8	1804.997	19677.049
C-73.9	1802.624	19675.212
C-73.10	1805.145	19678.899
C-73.11	1800.796	19675.532
C-73.12	1760.061	19700.912
C-73.13	1763.720	19723.395
C-73.14	1766.005	19737.437
C-73.15	1767.936	19749.301
C-73.16	1769.220	19757.194
C-73.17	1770.837	19767.126
C-73.18	1792.373	19782.298
C-73.19	1812.218	19767.243
C-73.20	1811.106	19753.357
C-73.21	1810.607	19747.117
C-73.22	1809.210	19729.672
C-73.23	1807.224	19704.861
C-73.24	1784.061	19678.464
C-73.25	1785.693	19698.860
C-73.26	1786.308	19706.535
C-73.27	1787.505	19721.491
C-73.28	1788.294	19731.347
C-73.29	1788.637	19735.625
C-73.30	1789.593	19747.568
C-73.31	1789.691	19748.792
C-73.32	1790.190	19755.032
C-73.33	1790.229	19755.512
C-73.34	1791.029	19765.510
C-73.35	1791.302	19768.917
C-73.36	1808.217	19717.266
C-73.37	1787.301	19718.940



凡例

1. 23m ²	座標面積
1. 23m ²	2位倍横距面積

S=1:500

萱丸地区画地原子図 (C工区)

街区番号	C-74
街区面積	6646.79
画地面積	6645.39

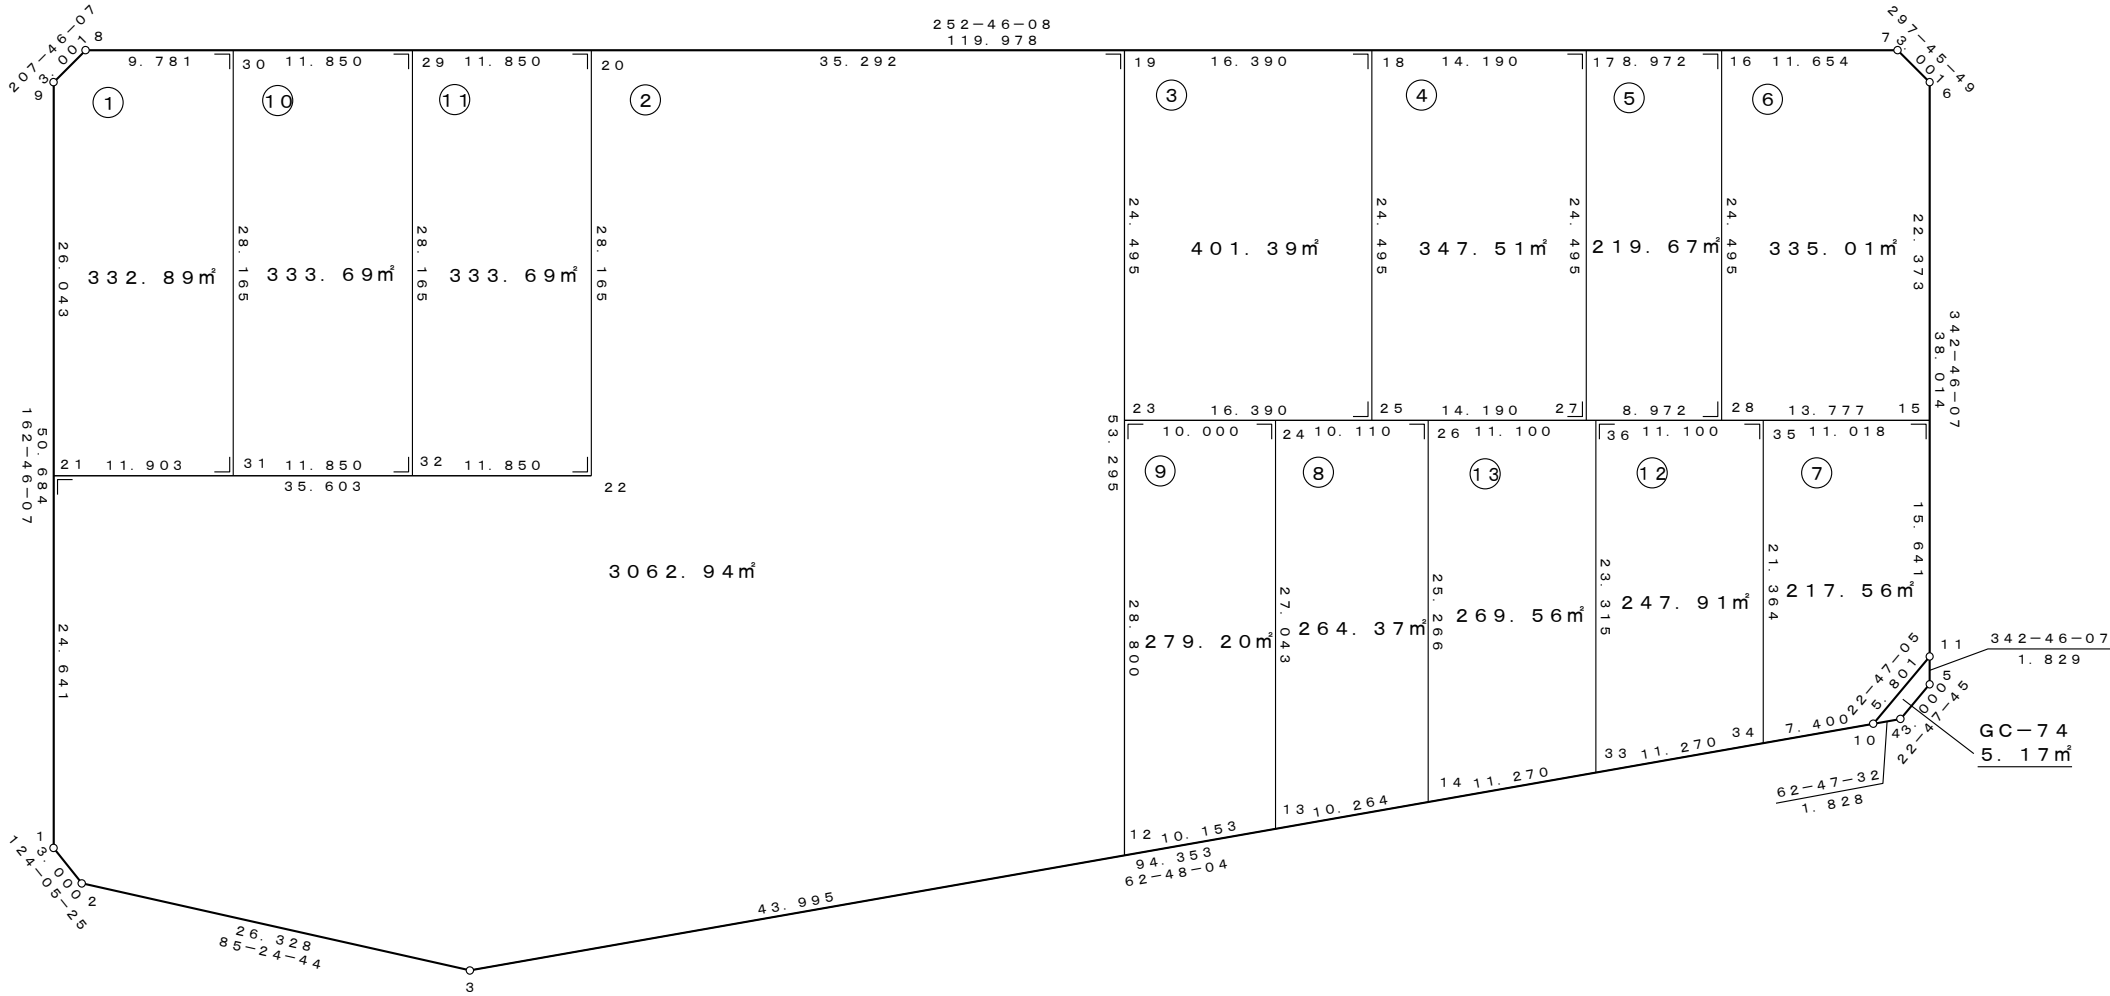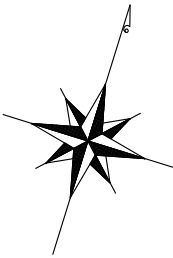

座標一覧表

測点名	X座標	Y座標
C-74.1	1866.700	19772.635
C-74.2	1865.019	19775.120
C-74.3	1867.125	19801.363
C-74.4	1911.087	19886.908
C-74.5	1913.853	19888.071
C-74.6	1951.908	19876.268
C-74.7	1953.305	19873.613
C-74.8	1917.764	19759.019
C-74.9	1915.109	19757.621
C-74.10	1910.252	19885.283
C-74.11	1915.600	19887.529
C-74.12	1887.234	19840.493
C-74.13	1891.875	19849.524
C-74.14	1896.566	19858.653
C-74.15	1930.539	19882.896
C-74.16	1949.853	19862.482
C-74.17	1947.195	19853.912
C-74.18	1942.992	19840.360
C-74.19	1938.137	19824.706
C-74.20	1927.682	19790.998
C-74.21	1890.235	19765.336
C-74.22	1900.782	19799.341
C-74.23	1914.741	19831.962
C-74.24	1917.704	19841.513
C-74.25	1919.596	19847.616
C-74.26	1920.698	19851.168
C-74.27	1923.800	19861.169
C-74.28	1926.458	19869.738
C-74.29	1924.172	19779.680
C-74.30	1920.662	19768.361
C-74.31	1893.761	19776.705
C-74.32	1897.271	19788.023
C-74.33	1901.718	19868.677
C-74.34	1906.869	19878.701
C-74.35	1927.275	19872.372
C-74.36	1923.986	19861.770



凡例

1.23m²	座標面積
1.23m²	2位倍横距面積

S=1 : 500

萱丸地区画地原子図 (C工区)

街区番号	C-75
街区面積	1911.76
画地面積	1910.81

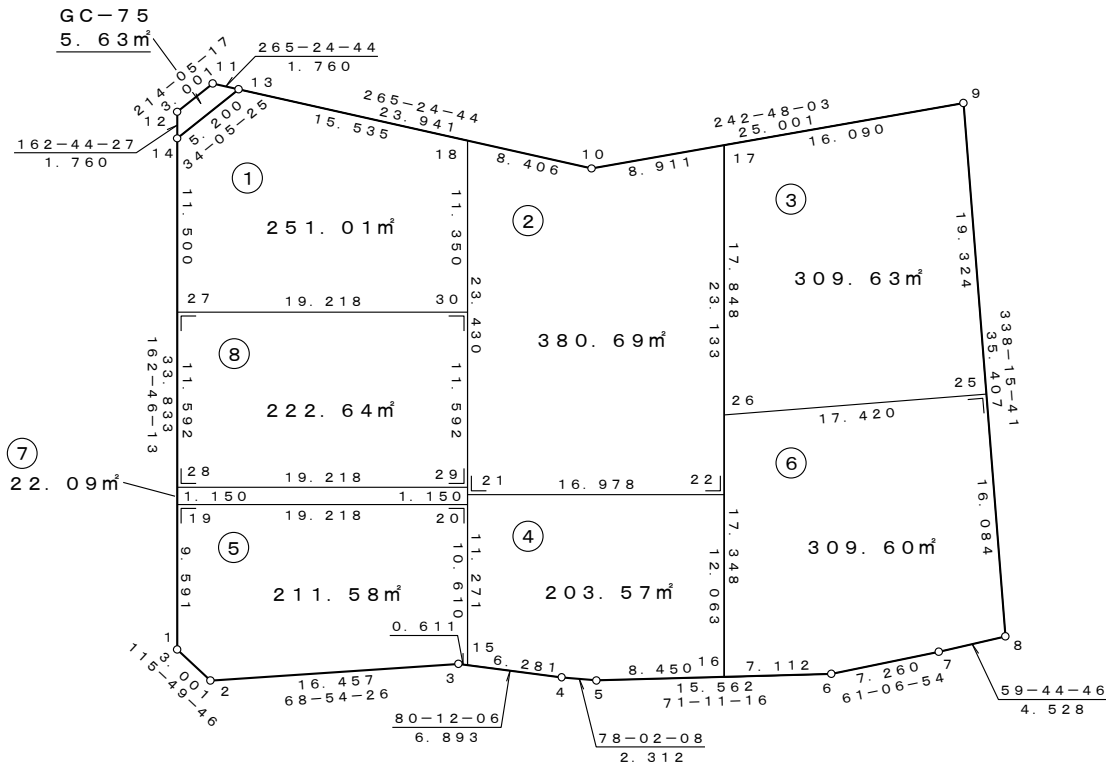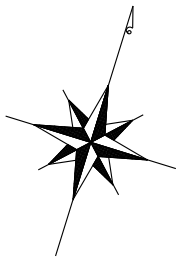

座 標 一 覧 表

測 点 名	X 座 標	Y 座 標
C-75. 1	1822.704	19786.281
C-75. 2	1821.397	19788.982
C-75. 3	1827.319	19804.336
C-75. 4	1828.492	19811.128
C-75. 5	1828.971	19813.390
C-75. 6	1833.990	19828.121
C-75. 7	1837.496	19834.478
C-75. 8	1839.778	19838.389
C-75. 9	1872.668	19825.275
C-75. 10	1861.240	19803.039
C-75. 11	1859.184	19777.419
C-75. 12	1856.699	19775.738
C-75. 13	1859.325	19779.174
C-75. 14	1855.018	19776.260
C-75. 15	1827.423	19804.939
C-75. 16	1831.696	19821.389
C-75. 17	1865.313	19810.964
C-75. 18	1860.568	19794.660
C-75. 19	1831.864	19783.440
C-75. 20	1837.557	19801.796
C-75. 21	1838.189	19801.600
C-75. 22	1843.218	19817.816
C-75. 25	1854.718	19832.432
C-75. 26	1848.266	19816.251
C-75. 27	1844.034	19779.666
C-75. 28	1832.963	19783.100
C-75. 29	1838.655	19801.455
C-75. 30	1849.727	19798.022


凡 例

1. 23㎡	座標面積
1. 23㎡	2位倍横距面積

S=1:500

萱丸地区画地原子図 (C工区)

街区番号	C-76
街区面積	8954.40
画地面積	8954.40

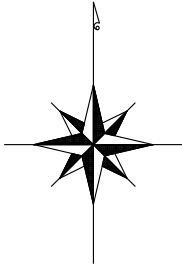

座 標 一 覧 表

測 点 名	X 座 標	Y 座 標
C-76. 1	1842.244	19841.713
C-76. 2	1843.030	19842.796
C-76. 3	1850.954	19854.458
C-76. 4	1853.261	19858.809
C-76. 5	1857.241	19875.422
C-76. 6	1858.608	19879.644
C-76. 7	1865.000	19891.999
C-76. 8	1873.791	19908.359
C-76. 9	1875.696	19912.269
C-76. 10	1876.123	19913.329
C-76. 11	1876.476	19914.837
C-76. 12	1876.620	19916.047
C-76. 13	1876.687	19917.268
C-76. 14	1876.464	19918.444
C-76. 15	1875.905	19919.666
C-76. 16	1875.421	19920.381
C-76. 17	1872.185	19923.200
C-76. 18	1860.578	19934.052
C-76. 19	1841.233	19958.037
C-76. 20	1840.872	19961.017
C-76. 21	1847.546	19975.280
C-76. 22	1850.320	19976.426
C-76. 23	1955.527	19938.109
C-76. 24	1969.722	19933.707
C-76. 25	1971.120	19931.052
C-76. 26	1956.340	19883.398
C-76. 27	1953.685	19881.999
C-76. 28	1908.949	19895.875
C-76. 29	1874.504	19828.850
C-76. 30	1856.166	19870.938
C-76. 31	1862.023	19886.245
C-76. 32	1862.927	19887.992
C-76. 33	1876.155	19913.464
C-76. 34	1875.540	19920.205
C-76. 37	1899.445	19958.535
C-76. 38	1955.971	19937.972
C-76. 40	1939.935	19886.264
C-76. 41	1898.034	19874.635
C-76. 42	1890.553	19860.079
C-76. 43	1873.395	19865.436
C-76. 44	1865.528	19867.938
C-76. 45	1879.770	19879.494
C-76. 46	1880.464	19881.320
C-76. 47	1910.016	19898.961
C-76. 48	1893.163	19906.403
C-76. 50	1889.135	19941.570
C-76. 51	1967.720	19920.087
C-76. 52	1963.731	19907.226
C-76. 53	1959.742	19894.364
C-76. 54	1943.965	19899.257
C-76. 55	1947.953	19912.119
C-76. 56	1951.942	19924.980
C-76. 57	1852.223	19944.412
C-76. 58	1870.323	19969.141



凡 例

1. 23㎡	座標面積
1. 23㎡	2位倍横距面積

S = 1 : 500

萱丸地区画地原子図 (C工区)

街区番号	C-77
街区面積	3022.22
画地面積	3022.21

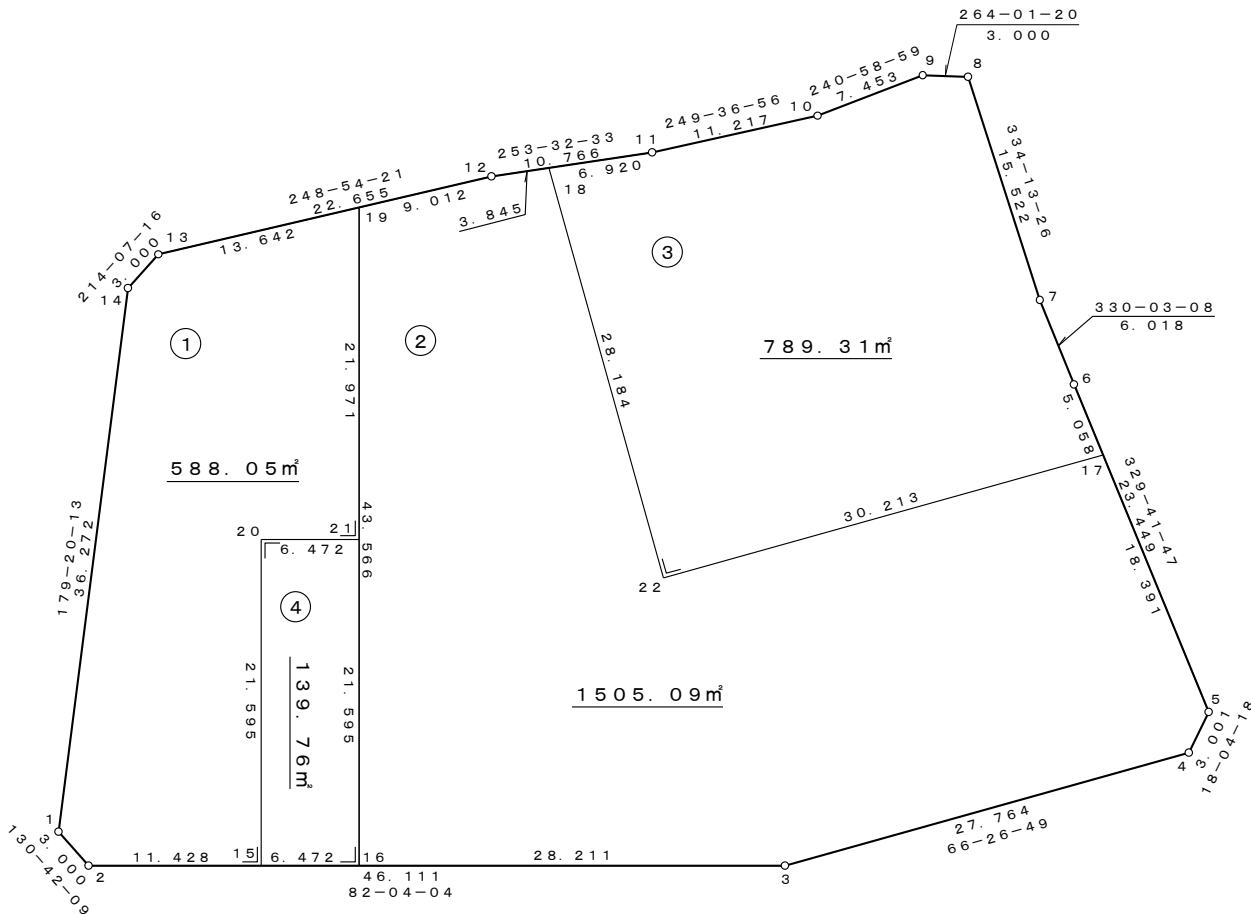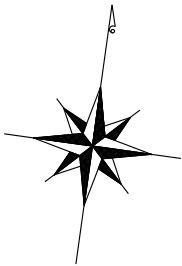

座 標 一 覧 表

測 点 名	X 座 標	Y 座 標
C-77. 1	1776.507	19788.482
C-77. 2	1774.550	19790.756
C-77. 3	1780.914	19836.426
C-77. 4	1792.008	19861.877
C-77. 5	1794.861	19862.808
C-77. 6	1815.106	19850.976
C-77. 7	1820.320	19847.972
C-77. 8	1834.298	19841.222
C-77. 9	1833.985	19838.238
C-77. 10	1830.370	19831.721
C-77. 11	1826.463	19821.206
C-77. 12	1823.413	19810.882
C-77. 13	1815.260	19789.745
C-77. 14	1812.776	19788.062
C-77. 15	1776.127	19802.075
C-77. 16	1777.020	19808.485
C-77. 17	1810.739	19853.528
C-77. 18	1824.502	19814.569
C-77. 19	1820.169	19802.473
C-77. 20	1797.516	19799.095
C-77. 21	1798.409	19805.505
C-77. 22	1798.666	19825.832

凡 例

1. 23㎡	座標面積
1. 23㎡	2位倍横距面積


S=1:500

萱丸地区画地原子図 (C工区)

街区番号	C-78
街区面積	9386.72
画地面積	9386.64

座標一覽表

測点名	X座標	Y座標
C-78.1	1743.382	19884.088
C-78.2	1742.772	19887.026
C-78.3	1756.131	19903.639
C-78.4	1757.034	19904.868
C-78.5	1767.301	19917.607
C-78.6	1773.034	19924.573
C-78.7	1791.457	19948.194
C-78.8	1803.780	19965.563
C-78.9	1811.512	19976.687
C-78.10	1817.369	19986.398
C-78.11	1820.198	19987.397
C-78.12	1841.604	19979.601
C-78.13	1842.751	19976.828
C-78.14	1834.271	19958.706
C-78.15	1856.907	19930.640
C-78.16	1868.834	19919.488
C-78.17	1870.909	19917.682
C-78.18	1871.498	19914.740
C-78.19	1869.456	19910.606
C-78.20	1859.694	19892.538
C-78.21	1854.253	19881.865
C-78.22	1852.603	19876.682
C-78.23	1851.955	19874.301
C-78.24	1848.807	19860.830
C-78.25	1845.712	19855.140
C-78.26	1839.648	19846.547
C-78.27	1838.900	19845.589
C-78.28	1836.369	19844.723
C-78.29	1822.237	19851.628
C-78.30	1810.402	19858.904
C-78.31	1792.001	19869.552
C-78.32	1788.253	19871.617
C-78.33	1783.566	19873.106
C-78.34	1760.539	19875.064
C-78.37	1773.027	19924.565
C-78.46	1810.469	19858.863
C-78.47	1785.401	19872.523
C-78.48	1783.542	19873.108
C-78.51	1834.910	19885.790
C-78.52	1836.273	19887.235
C-78.54	1813.260	19905.642
C-78.55	1811.405	19906.953
C-78.56	1809.890	19908.023
C-78.57	1807.957	19905.434
C-78.58	1787.637	19916.877
C-78.64	1795.310	19953.625
C-78.65	1838.143	19953.904
C-78.66	1844.815	19945.632
C-78.67	1854.442	19933.696
C-78.68	1860.583	19894.184
C-78.69	1852.640	19876.798
C-78.70	1847.426	19858.291
C-78.71	1813.272	19857.139
C-78.72	1826.176	19871.355
C-78.73	1823.372	19873.079
C-78.74	1815.370	19903.954
C-78.75	1825.238	19917.921
C-78.76	1837.486	19909.696
C-78.77	1832.048	19927.561
C-78.78	1823.671	19933.504
C-78.81	1810.658	19975.457
C-78.83	1831.947	19983.118
C-78.84	1823.950	19966.027

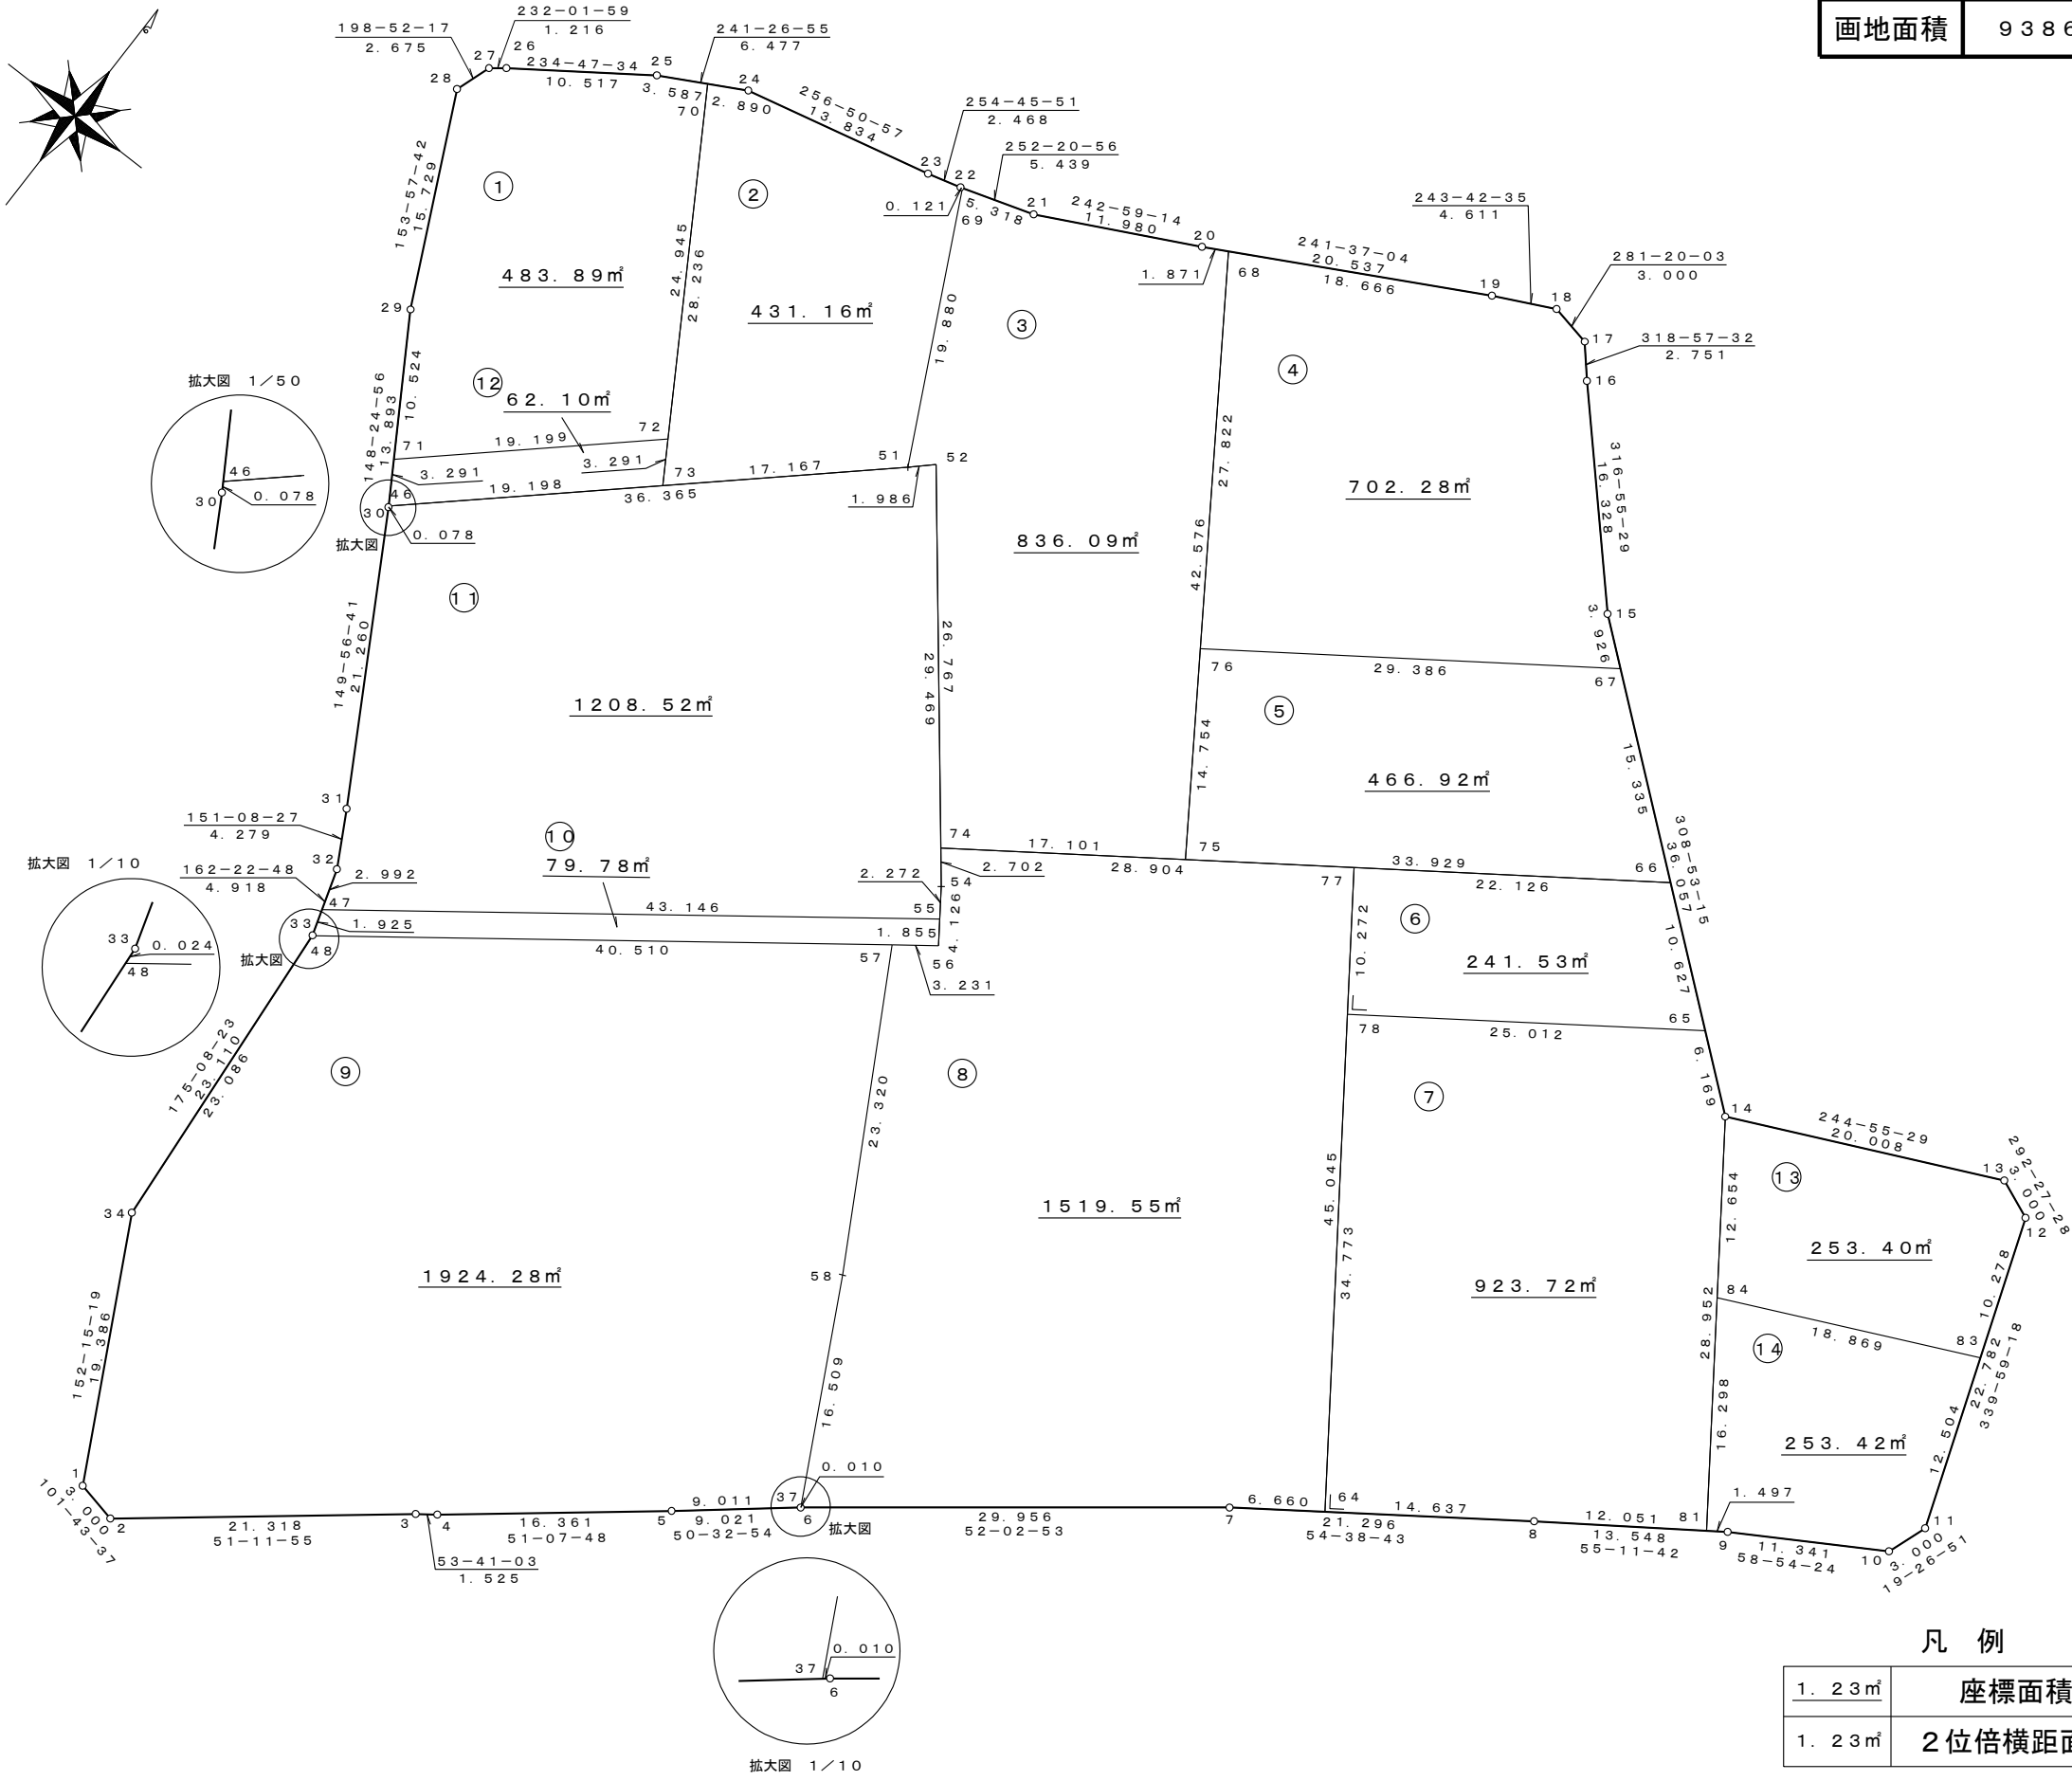


凡例

1.23m²	座標面積
1.23m²	2位倍横距面積


S=1:500

萱丸地区画地原子図 (C工区)

街区番号	C-79
街区面積	3360.02
画地面積	3359.97

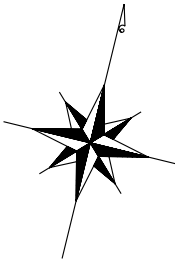

座 標 一 覧 表		
測 点 名	X 座 標	Y 座 標
C-79.1	1697.349	19790.668
C-79.2	1695.449	19792.990
C-79.3	1703.437	19841.030
C-79.4	1737.034	19880.383
C-79.5	1739.980	19880.954
C-79.6	1753.919	19873.677
C-79.7	1759.768	19870.849
C-79.8	1783.182	19869.000
C-79.9	1785.772	19868.071
C-79.10	1786.961	19865.316
C-79.11	1775.501	19839.025
C-79.12	1732.181	19854.926
C-79.13	1721.302	19810.309
C-79.14	1737.440	19807.398
C-79.15	1735.208	19789.351
C-79.16	1698.388	19810.662
C-79.17	1698.933	19813.939
C-79.18	1699.268	19815.957
C-79.19	1705.732	19843.718
C-79.20	1729.061	19871.044
C-79.21	1732.109	19874.614
C-79.22	1745.397	19878.126
C-79.23	1759.462	19870.997
C-79.24	1760.412	19870.798
C-79.25	1757.265	19845.719
C-79.26	1756.332	19846.061
C-79.27	1728.351	19839.217
C-79.28	1721.774	19812.246
C-79.29	1708.435	19809.005
C-79.30	1708.976	19812.283
C-79.31	1740.219	19867.279
C-79.32	1742.110	19871.240
C-79.33	1721.248	19810.260
C-79.34	1720.565	19861.093
C-79.35	1739.079	19854.698
C-79.36	1742.974	19865.514
C-79.37	1738.346	19852.663

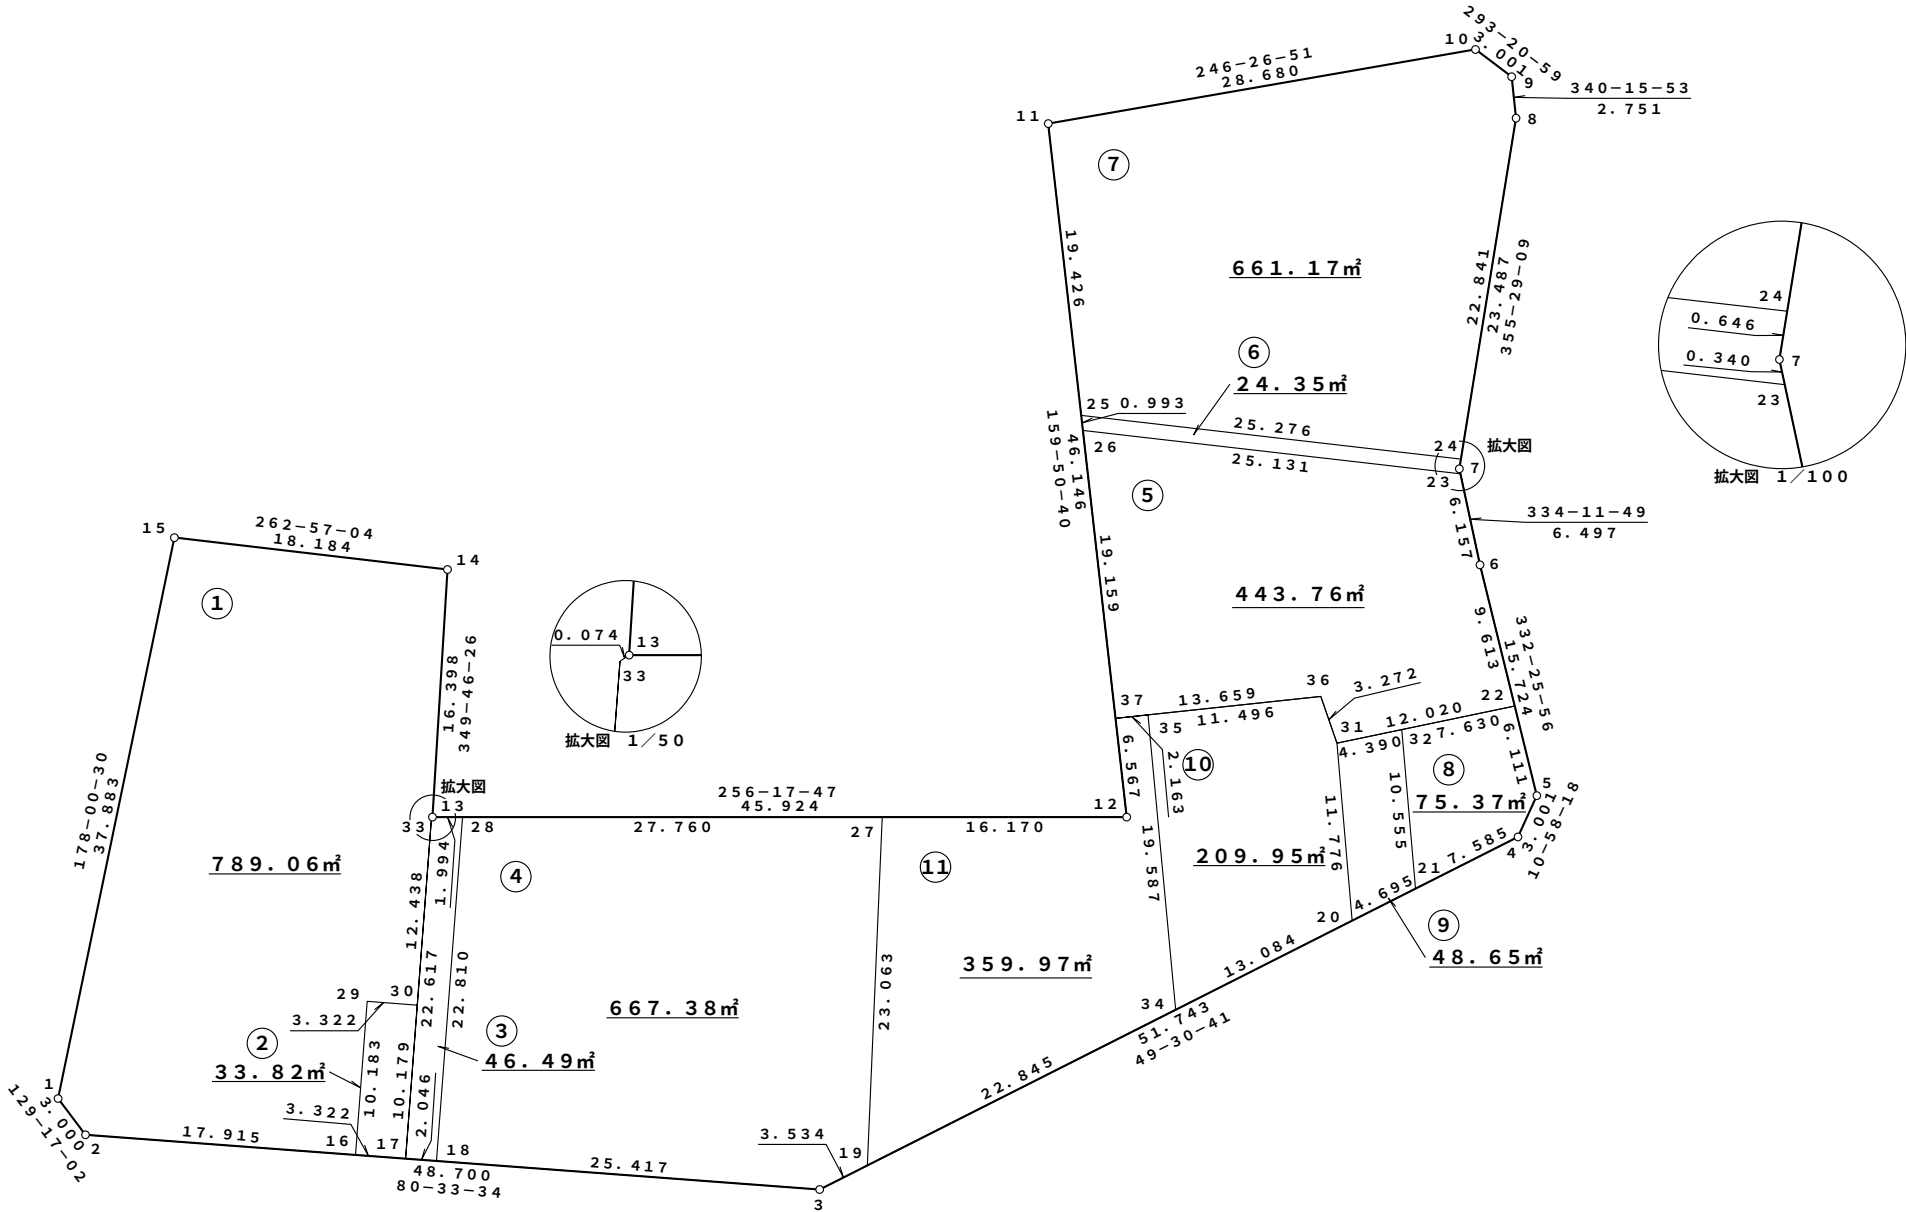



凡 例

1.23㎡	座標面積
1.23㎡	2位倍横距面積

S = 1 : 500

萱丸地区画地原子図 (C工区)

街区番号	C-81
街区面積	2521.41
画地面積	2521.40

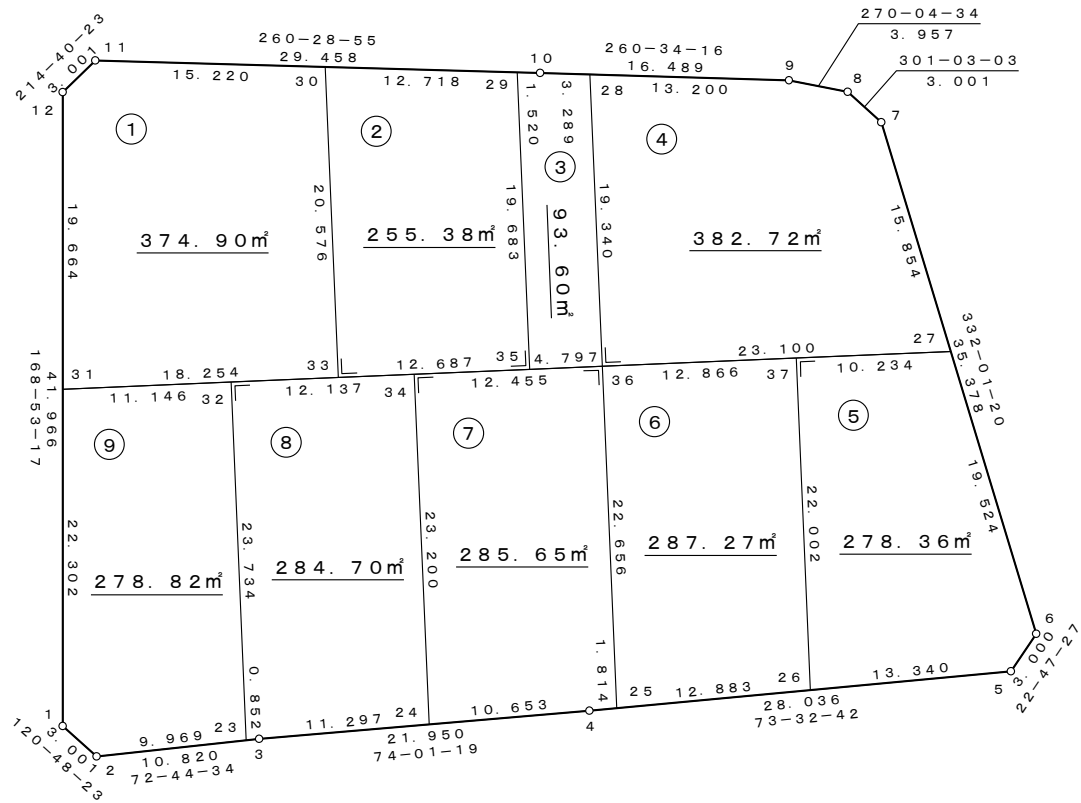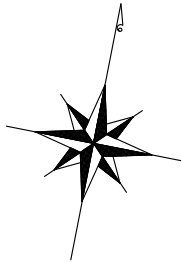

座 標 一 覧 表

測 点 名	X 座 標	Y 座 標
C-81.1	1647.421	19799.598
C-81.2	1645.885	19802.175
C-81.3	1649.095	19812.508
C-81.4	1655.137	19833.611
C-81.5	1663.078	19860.498
C-81.6	1665.844	19861.661
C-81.7	1697.087	19845.064
C-81.8	1698.635	19842.493
C-81.9	1698.641	19838.536
C-81.10	1695.939	19822.269
C-81.11	1691.068	19793.217
C-81.12	1688.600	19791.510
C-81.23	1648.842	19811.695
C-81.24	1652.204	19823.369
C-81.25	1655.651	19835.350
C-81.26	1659.300	19847.705
C-81.27	1683.087	19852.501
C-81.28	1696.478	19825.514
C-81.29	1695.688	19820.770
C-81.30	1693.585	19808.227
C-81.31	1669.305	19795.299
C-81.32	1671.916	19806.136
C-81.33	1673.581	19813.046
C-81.34	1674.759	19817.935
C-81.35	1676.552	19825.380
C-81.36	1677.676	19830.044
C-81.37	1680.690	19842.552



凡 例

1. 23m	座標面積
1. 23m	2位倍横距面積

S=1：500

萱丸地区画地原子図 (C工区)

街区番号	C-83
街区面積	580.37
画地面積	580.35

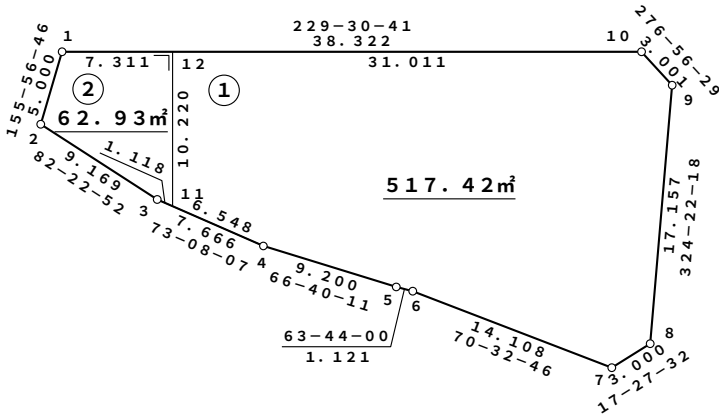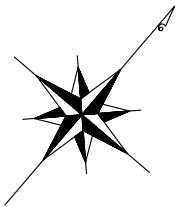

座 標 一 覧 表

測 点 名	X 座 標	Y 座 標
C-83.1	1708.646	19853.292
C-83.2	1704.080	19855.330
C-83.3	1705.295	19864.418
C-83.4	1707.519	19871.754
C-83.5	1711.163	19880.202
C-83.6	1711.659	19881.207
C-83.7	1716.358	19894.510
C-83.8	1719.220	19895.410
C-83.9	1733.165	19885.416
C-83.10	1733.528	19882.437
C-83.11	1705.620	19865.487
C-83.12	1713.392	19858.852


凡 例

1.23㎡	座標面積
1.23㎡	2位倍横距面積

S=1:500

萱丸地区画地原子図 (C工区)

街区番号	C-84
街区面積	5360.71
画地面積	5360.61

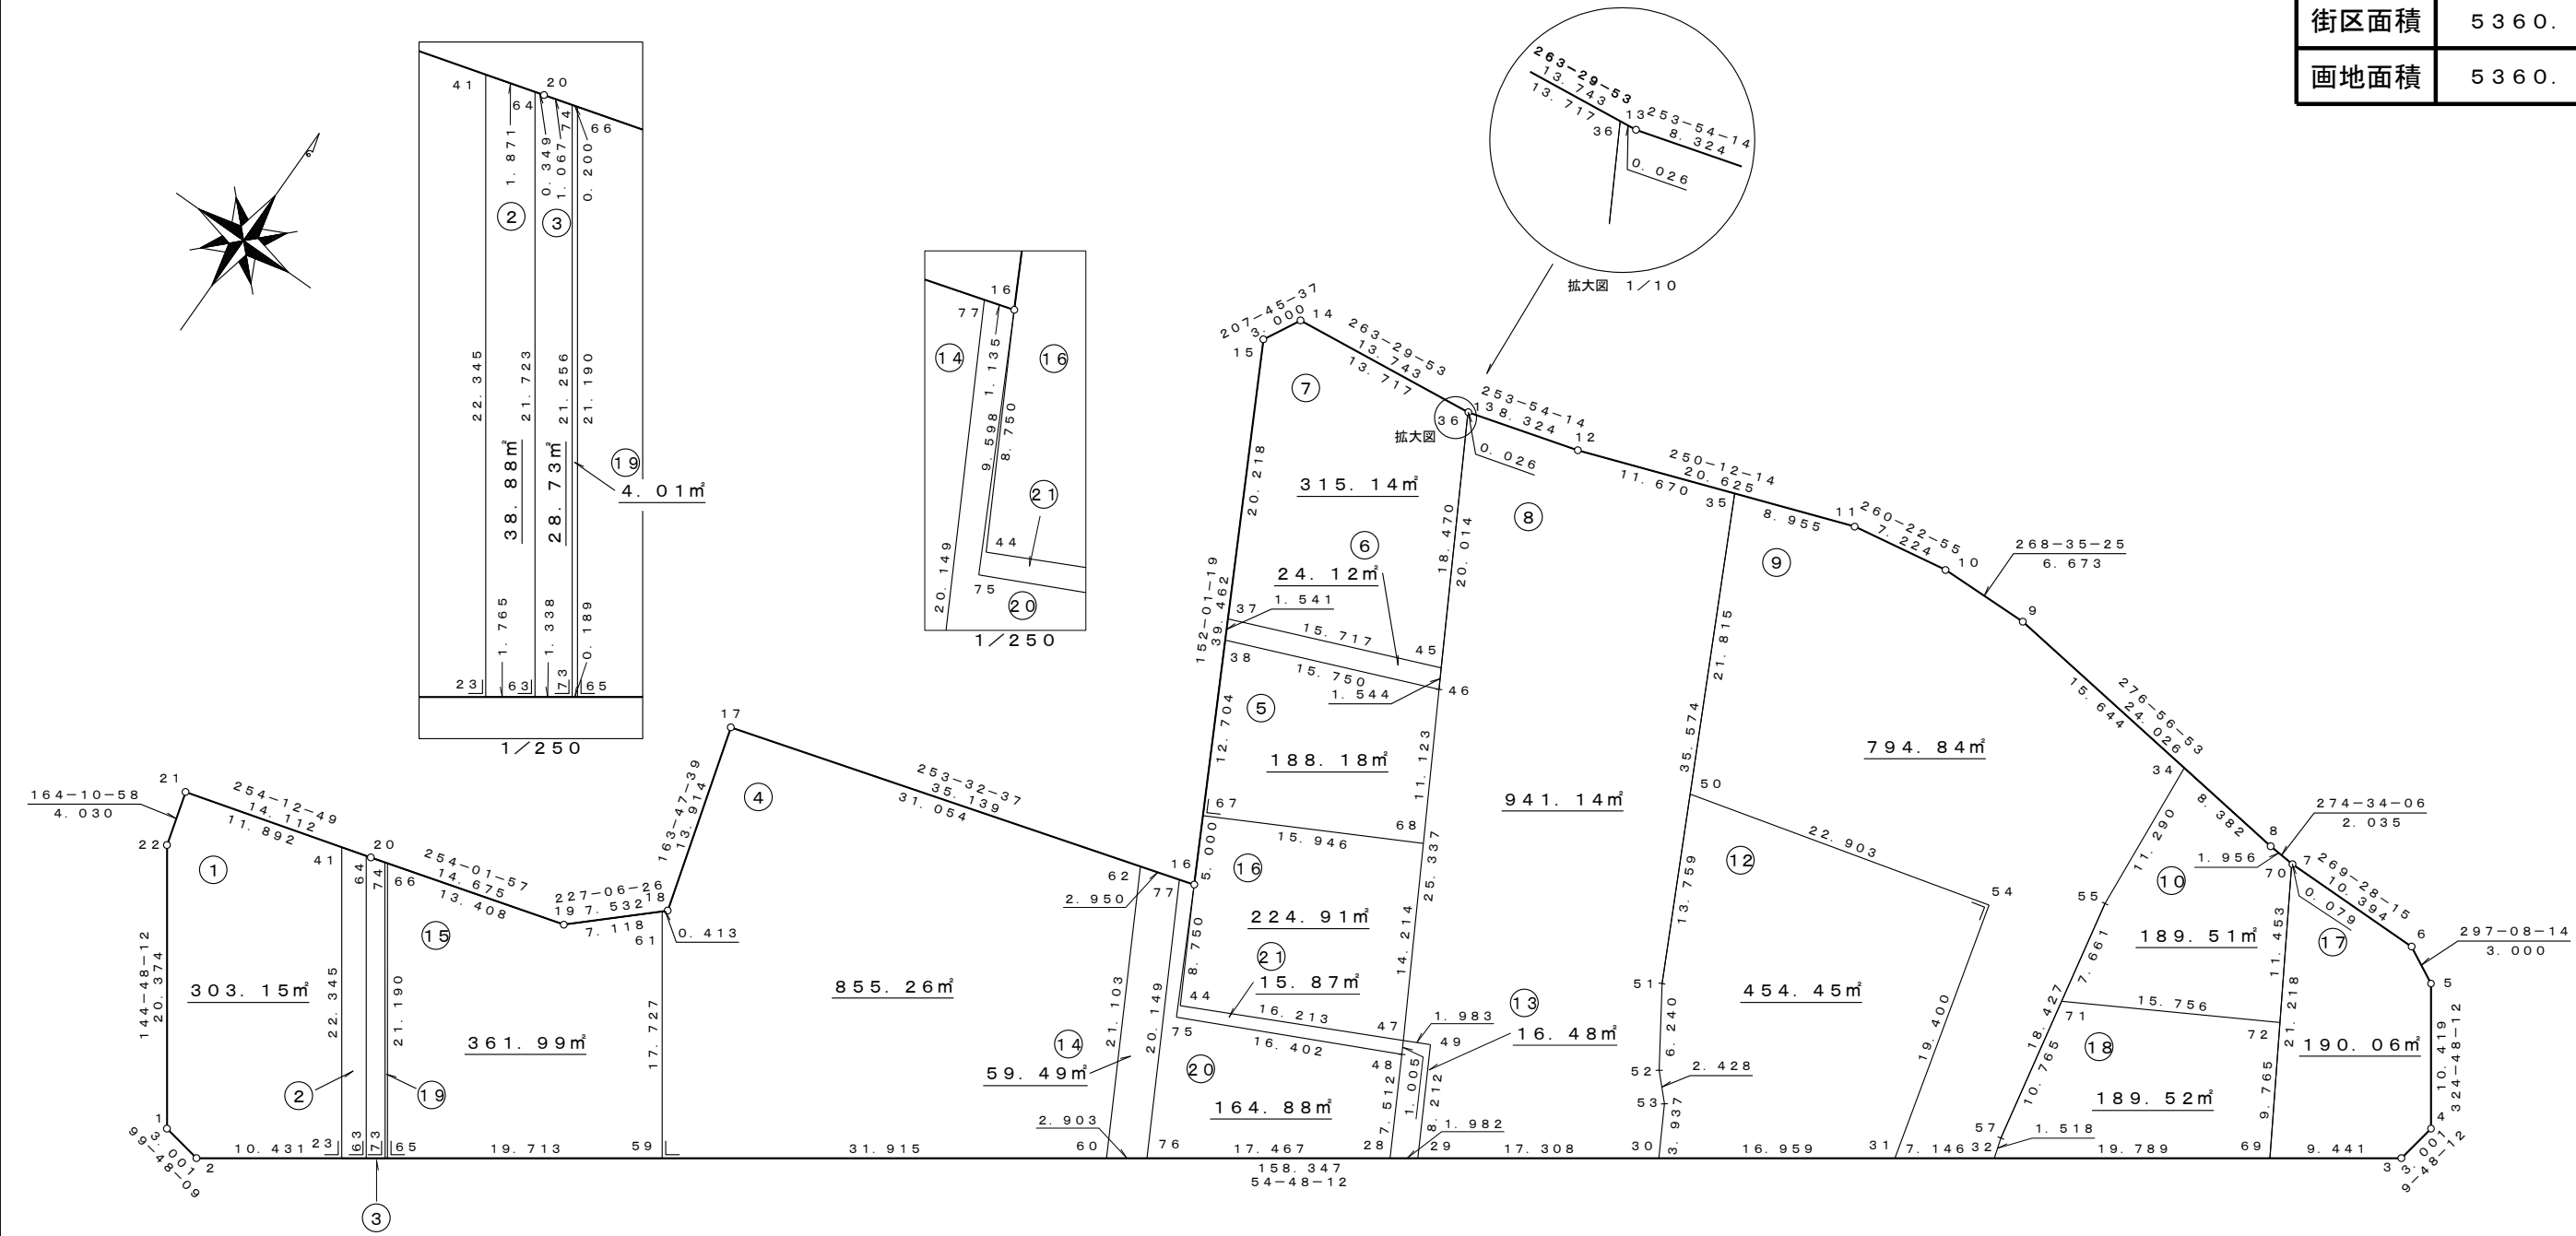

座 標 一 覧 表

測 点 名	X 座 標	Y 座 標
C-84. 1	1604.456	19818.422
C-84. 2	1603.946	19821.379
C-84. 3	1695.214	19950.776
C-84. 4	1698.172	19951.287
C-84. 5	1706.686	19945.282
C-84. 6	1708.054	19942.612
C-84. 7	1707.958	19932.218
C-84. 8	1708.120	19930.190
C-84. 9	1711.027	19906.340
C-84. 10	1710.862	19899.669
C-84. 11	1709.655	19892.547
C-84. 12	1702.670	19873.140
C-84. 13	1700.362	19865.142
C-84. 14	1698.806	19851.488
C-84. 15	1696.151	19850.091
C-84. 16	1661.301	19868.604
C-84. 17	1651.347	19834.904
C-84. 18	1637.985	19838.787
C-84. 19	1632.859	19833.269

測 点 名	X 座 標	Y 座 標
C-84. 20	1628.822	19819.160
C-84. 21	1624.983	19805.580
C-84. 22	1621.106	19806.678
C-84. 23	1609.958	19829.903
C-84. 28	1653.354	19891.428
C-84. 29	1654.497	19893.048
C-84. 30	1664.473	19907.192
C-84. 31	1674.248	19921.050
C-84. 32	1678.366	19926.890
C-84. 34	1709.134	19921.869
C-84. 35	1706.623	19884.121
C-84. 36	1700.359	19865.116
C-84. 37	1678.297	19859.575
C-84. 38	1676.936	19860.298
C-84. 41	1628.218	19817.023
C-84. 45	1684.236	19874.126
C-84. 46	1682.888	19874.880
C-84. 47	1660.814	19887.318
C-84. 48	1659.938	19887.812

測 点 名	X 座 標	Y 座 標
C-84. 49	1661.694	19889.095
C-84. 50	1687.146	19893.947
C-84. 51	1674.862	19900.145
C-84. 52	1669.647	19903.571
C-84. 53	1667.903	19905.261
C-84. 54	1693.003	19916.089
C-84. 55	1697.886	19922.837
C-84. 57	1679.812	19926.426
C-84. 59	1623.218	19848.702
C-84. 60	1641.613	19874.782
C-84. 61	1637.704	19838.484
C-84. 62	1660.144	19864.686
C-84. 63	1610.975	19831.345
C-84. 64	1628.727	19818.824
C-84. 65	1611.855	19832.593
C-84. 66	1629.171	19820.378
C-84. 67	1665.717	19866.258
C-84. 68	1673.198	19880.340
C-84. 69	1689.773	19943.061

測 点 名	X 座 標	Y 座 標
C-84. 70	1707.964	19932.139
C-84. 71	1690.372	19924.329
C-84. 72	1698.145	19938.034
C-84. 73	1611.746	19832.438
C-84. 74	1629.116	19820.186
C-84. 75	1652.794	19873.048
C-84. 76	1643.286	19877.155
C-84. 77	1660.980	19867.515



凡 例

1. 23m ²	座標面積
1. 23m ²	2位倍横距面積

S=1：500

萱丸地区画地原子図 (C工区)

街区番号	C-85
街区面積	598.21
画地面積	598.21

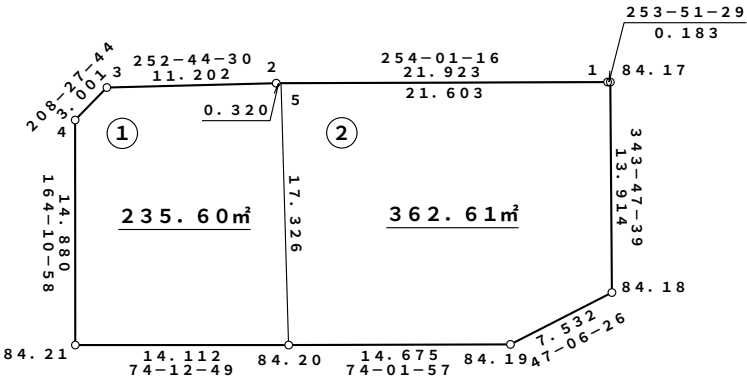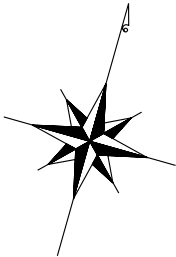

座 標 一 覧 表

測 点 名	X 座 標	Y 座 標
C-84.17	1651.347	19834.904
C-84.18	1637.985	19838.787
C-84.19	1632.859	19833.269
C-84.20	1628.822	19819.160
C-84.21	1624.983	19805.580
C-85.1	1651.296	19834.728
C-85.2	1645.261	19813.652
C-85.3	1641.938	19802.954
C-85.4	1639.299	19801.524
C-85.5	1645.349	19813.959


凡 例

1.23m²	座標面積
1.23m	2位倍横距面積

S=1:500


萱丸地区画地原子図 (C工区)

街区番号	C-86
街区面積	7486.38
画地面積	7486.34

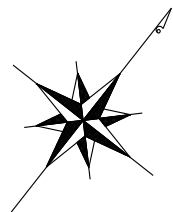

座標一覧表

測点名	X座標	Y座標
C-86.1	1718.710	19900.726
C-86.2	1718.079	19901.576
C-86.3	1716.411	19909.715
C-86.4	1714.875	19917.815
C-86.5	1714.209	19919.639
C-86.6	1712.681	19932.243
C-86.7	1713.079	19942.742
C-86.8	1713.660	19946.109
C-86.9	1715.545	19951.255
C-86.10	1718.602	19957.765
C-86.11	1723.120	19966.695
C-86.12	1725.882	19972.626
C-86.13	1728.043	19977.093
C-86.14	1742.227	20004.833
C-86.15	1756.710	20025.760
C-86.16	1759.645	20026.384
C-86.17	1769.622	20020.313
C-86.18	1776.287	20016.300
C-86.19	1813.127	19991.100
C-86.20	1813.765	19988.168
C-86.21	1808.153	19978.863
C-86.22	1800.506	19967.862
C-86.23	1789.072	19951.757
C-86.24	1768.965	19926.172
C-86.25	1756.832	19910.976
C-86.26	1753.867	19907.314
C-86.27	1752.959	19906.078
C-86.28	1739.267	19889.049
C-86.29	1736.395	19888.181
C-86.32	1712.685	19932.349
C-86.33	1714.384	19948.086
C-86.34	1715.542	19951.247
C-86.35	1726.277	19973.443
C-86.36	1728.022	19977.050
C-86.37	1740.381	20001.223
C-86.38	1746.067	20010.382
C-86.40	1800.464	19967.802
C-86.41	1785.389	19947.071
C-86.42	1768.984	19926.197
C-86.45	1752.662	19934.358
C-86.46	1737.304	19942.033
C-86.47	1736.247	19942.184
C-86.48	1728.767	19945.458
C-86.49	1727.420	19942.380
C-86.50	1773.088	19955.017
C-86.51	1766.894	19958.360
C-86.52	1754.958	19963.909
C-86.53	1744.880	19969.364
C-86.54	1739.813	19971.589
C-86.55	1738.971	19971.959
C-86.56	1738.115	19967.937
C-86.58	1763.955	19996.025
C-86.59	1755.537	20002.781
C-86.60	1748.839	19994.434
C-86.65	1756.805	19910.943
C-86.66	1777.558	20015.431
C-86.67	1763.076	19996.731
C-86.68	1773.299	20018.099
C-86.69	1770.229	20014.134
C-86.70	1774.183	20011.072

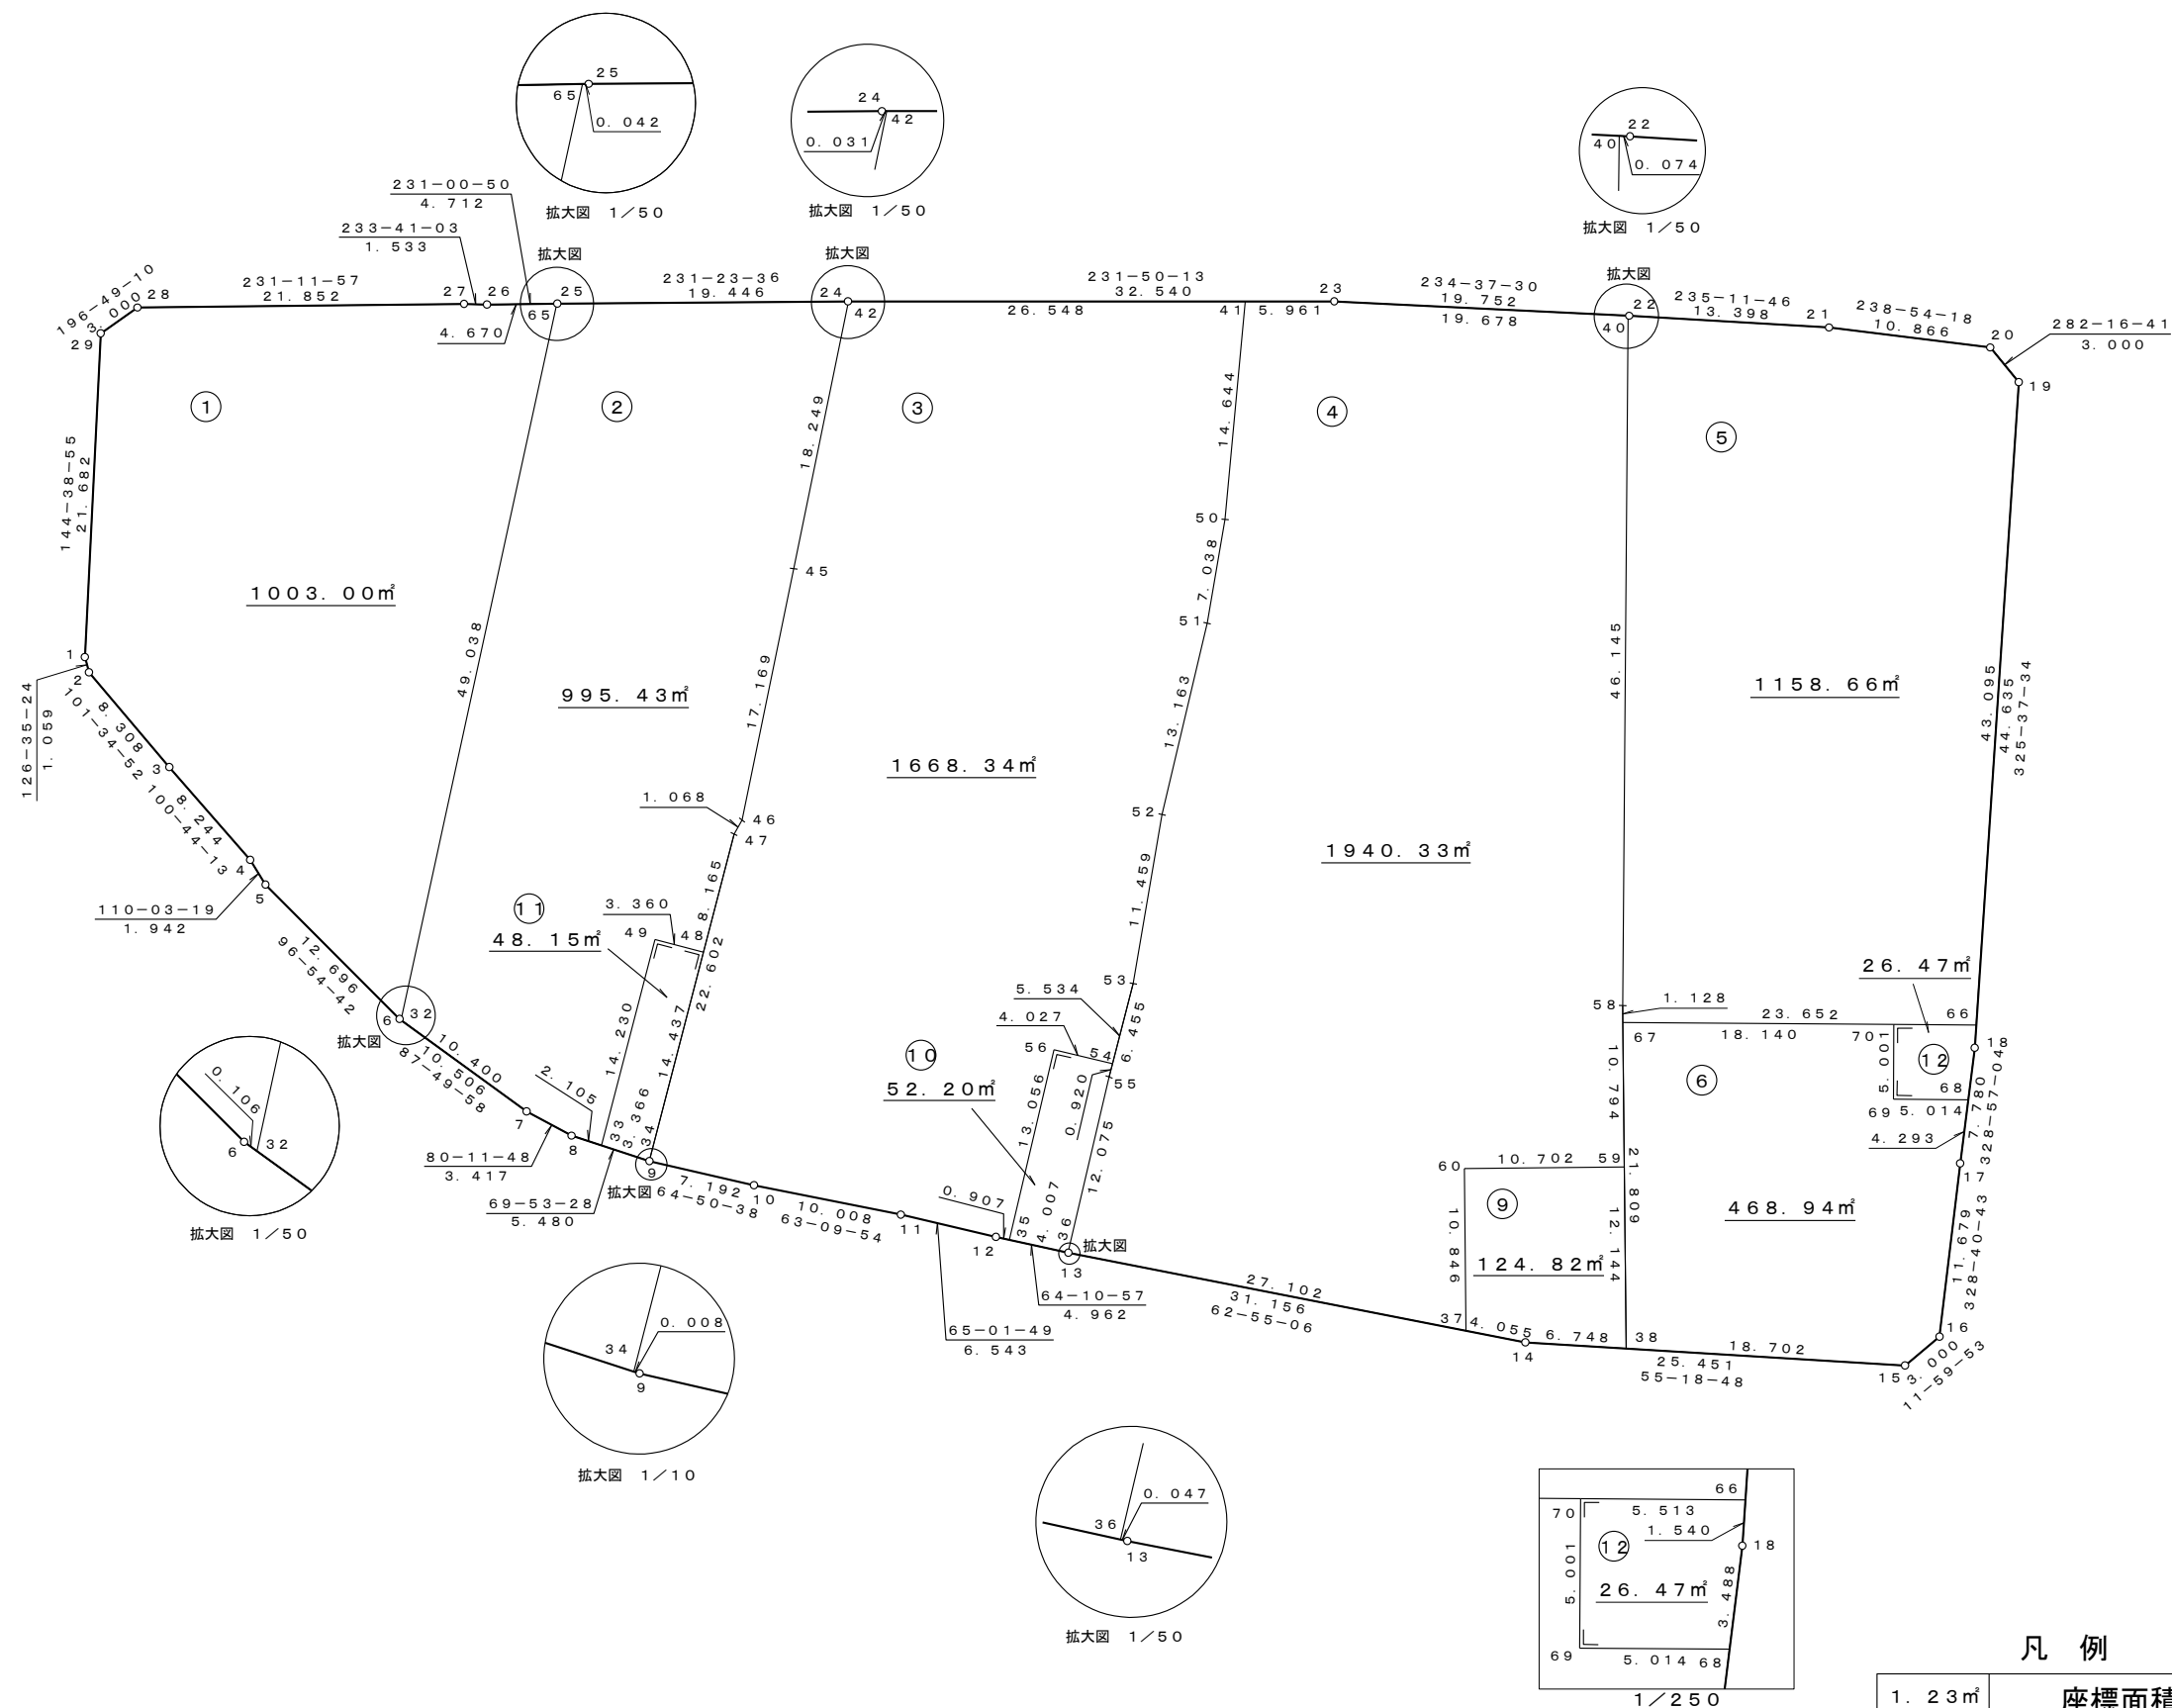



凡例

1.23㎡	座標面積
1.23㎡	2位倍横距面積

S=1:500

萱丸地区画地原子図 (C工区)

街区番号	C-87
街区面積	1461.65
画地面積	1460.67

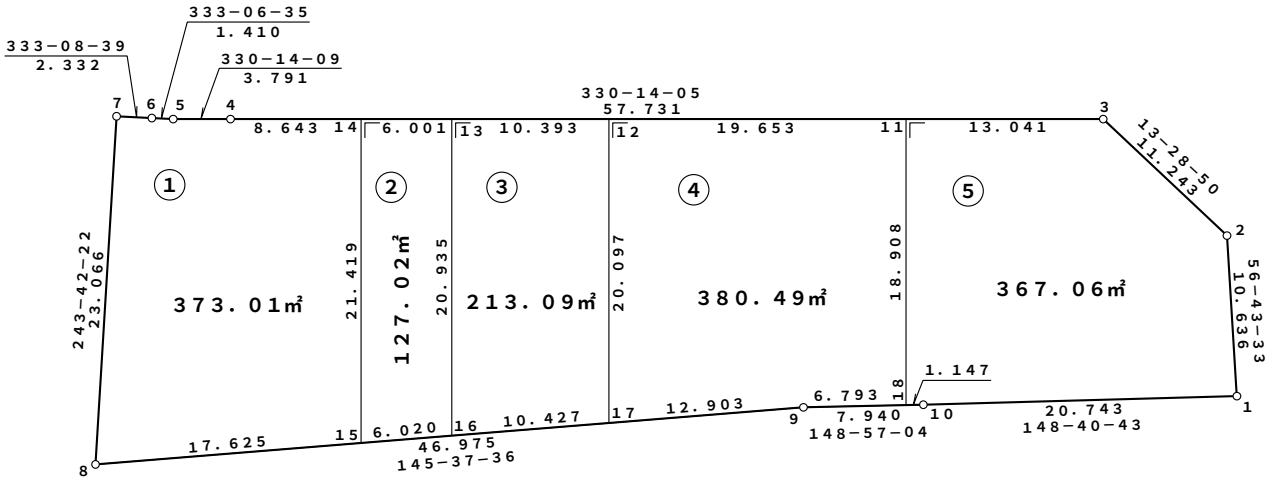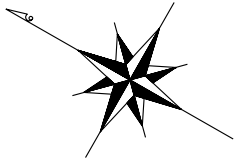

座 標 一 覧 表

測 点 名	X	座 標	Y	座 標
C-87.1	1755.009		20036.229	
C-87.2	1760.844		20045.122	
C-87.3	1771.778		20047.742	
C-87.4	1821.892		20019.082	
C-87.5	1825.183		20017.200	
C-87.6	1826.440		20016.563	
C-87.7	1828.521		20015.509	
C-87.8	1818.303		19994.829	
C-87.9	1779.531		20021.351	
C-87.10	1772.729		20025.446	
C-87.11	1783.098		20041.268	
C-87.12	1800.158		20031.512	
C-87.13	1809.180		20026.352	
C-87.14	1814.390		20023.373	
C-87.15	1803.756		20004.780	
C-87.16	1798.787		20008.179	
C-87.17	1790.181		20014.066	
C-87.18	1773.711		20024.854	





凡 例

1.23㎡	座標面積
1.23㎡	2位倍横距面積

S=1:500

萱丸地区画地原子図 (C工区)

街区番号	C-88
街区面積	2788.31
画地面積	2786.32

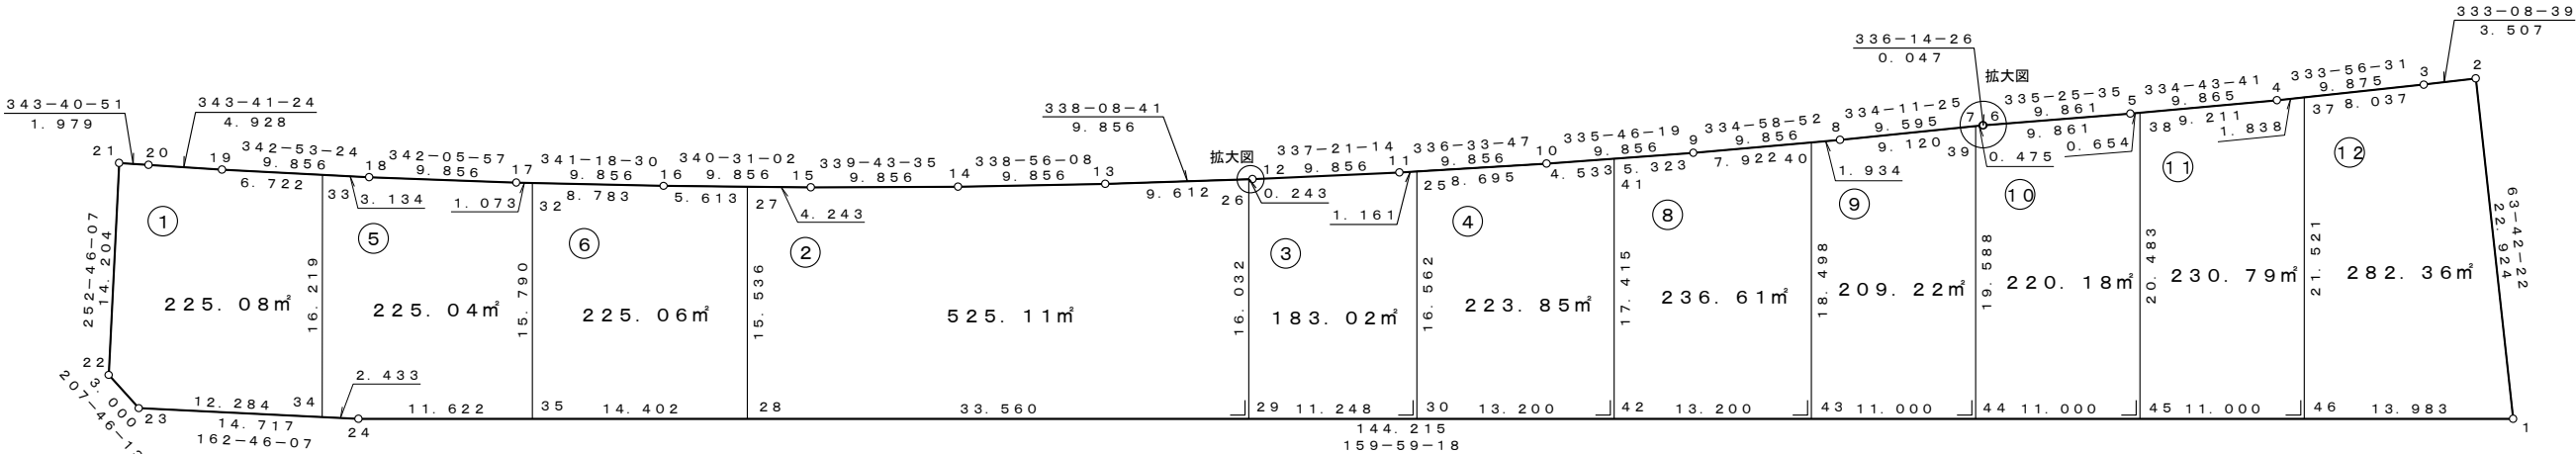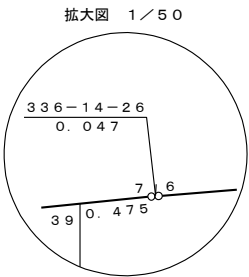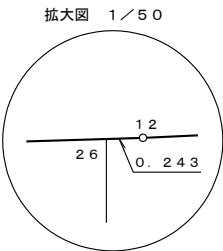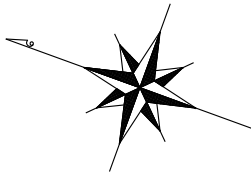

座 標 一 覧 表

測 点 名	X 座 標	Y 座 標
C-88. 1	1821.936	19993.150
C-88. 2	1832.091	20013.701
C-88. 3	1835.219	20012.117
C-88. 4	1844.091	20007.779
C-88. 5	1853.011	20003.568
C-88. 6	1861.979	19999.467
C-88. 7	1862.022	19999.448
C-88. 8	1870.660	19995.270
C-88. 9	1879.591	19991.102
C-88. 10	1888.579	19987.058
C-88. 11	1897.622	19983.138
C-88. 12	1906.718	19979.343
C-88. 13	1915.865	19975.674
C-88. 14	1925.063	19972.131
C-88. 15	1934.308	19968.716
C-88. 16	1943.599	19965.429
C-88. 17	1952.935	19962.271
C-88. 18	1962.314	19959.241

測 点 名	X 座 標	Y 座 標
C-88. 19	1971.734	19956.341
C-88. 20	1976.464	19954.957
C-88. 21	1978.362	19954.402
C-88. 22	1974.155	19940.836
C-88. 23	1971.500	19939.438
C-88. 24	1957.444	19943.797
C-88. 25	1896.556	19983.599
C-88. 26	1906.944	19979.252
C-88. 27	1938.308	19967.301
C-88. 28	1932.991	19952.703
C-88. 29	1901.457	19964.188
C-88. 30	1890.888	19968.037
C-88. 32	1951.919	19962.614
C-88. 33	1965.309	19958.319
C-88. 34	1959.768	19943.077
C-88. 35	1946.524	19947.774
C-88. 37	1842.440	20008.586
C-88. 38	1852.420	20003.847

測 点 名	X 座 標	Y 座 標
C-88. 39	1862.450	19999.241
C-88. 40	1872.413	19994.453
C-88. 41	1884.445	19988.918
C-88. 42	1878.485	19972.554
C-88. 43	1866.082	19977.071
C-88. 44	1855.747	19980.836
C-88. 45	1845.411	19984.600
C-88. 46	1835.075	19988.364



凡 例

1. 23㎡	座標面積
1. 23㎡	2位倍横距面積

S=1:500

萱丸地区画地原子図 (C工区)


街区番号	C-89
街区面積	4412.20
画地面積	4408.52

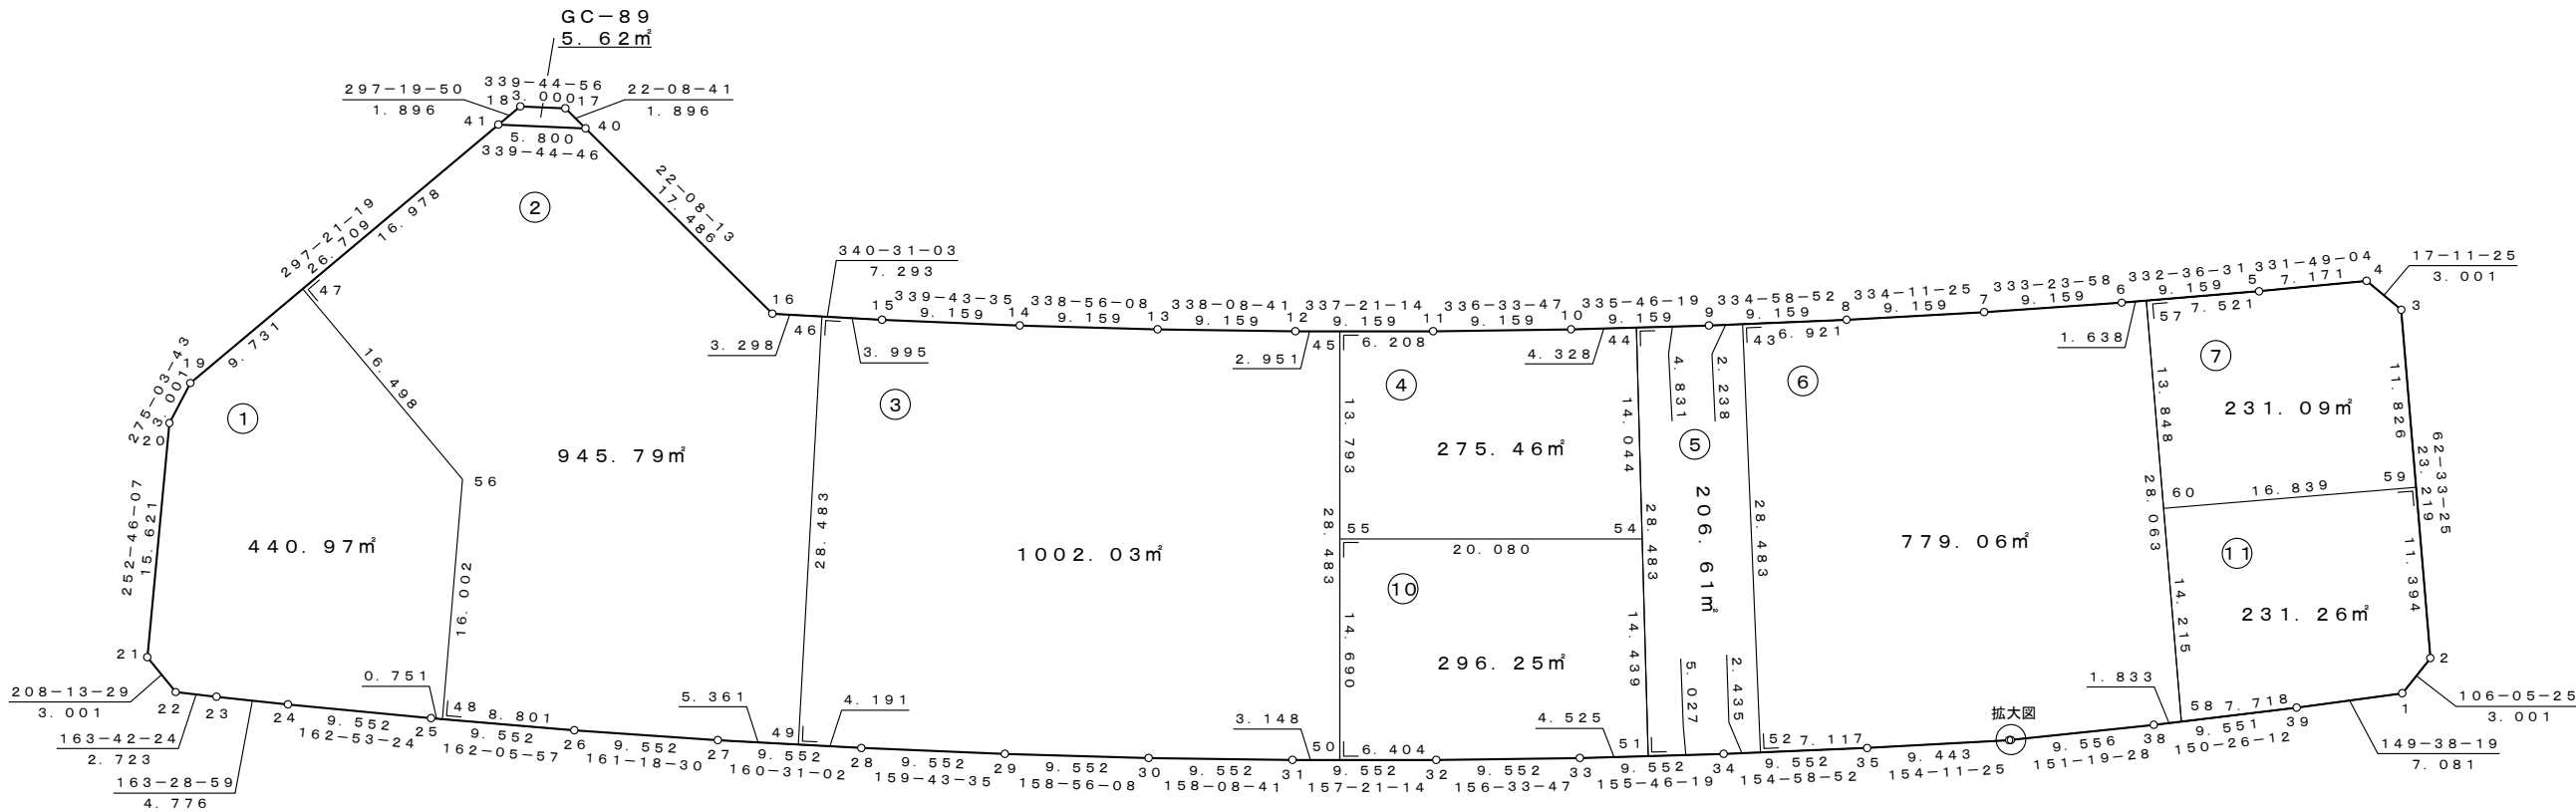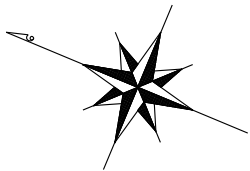

座標一覧表

測点名	X座標	Y座標
C-89.1	1848.710	20032.197
C-89.2	1847.879	20035.080
C-89.3	1858.580	20055.686
C-89.4	1861.446	20056.573
C-89.5	1867.767	20053.186
C-89.6	1875.899	20048.973
C-89.7	1884.088	20044.872
C-89.8	1892.333	20040.884
C-89.9	1900.633	20037.011
C-89.10	1908.985	20033.252
C-89.11	1917.388	20029.610
C-89.12	1925.840	20026.083
C-89.13	1934.341	20022.674
C-89.14	1942.888	20019.382
C-89.15	1951.479	20016.208
C-89.16	1958.354	20013.776
C-89.17	1976.307	20021.080
C-89.18	1979.122	20020.041
C-89.19	1992.266	19994.636
C-89.20	1992.530	19991.646
C-89.21	1987.903	19976.726
C-89.22	1985.259	19975.307
C-89.23	1982.645	19976.071
C-89.24	1978.066	19977.429
C-89.25	1968.937	19980.239
C-89.26	1959.847	19983.175
C-89.27	1950.799	19986.236
C-89.28	1941.794	19989.422
C-89.29	1932.834	19992.732

測点名	X座標	Y座標
C-89.30	1923.920	19996.165
C-89.31	1915.055	19999.721
C-89.32	1906.239	20003.399
C-89.33	1897.476	20007.198
C-89.34	1888.765	20011.118
C-89.35	1880.109	20015.157
C-89.36	1871.608	20019.268
C-89.37	1871.512	20019.320
C-89.38	1863.128	20023.905
C-89.39	1854.820	20028.617
C-89.40	1974.551	20020.365
C-89.41	1979.993	20018.358
C-89.43	1898.604	20037.957
C-89.44	1905.038	20035.029
C-89.45	1923.117	20027.219
C-89.46	1955.245	20014.876
C-89.47	1987.794	20003.278
C-89.48	1968.223	19980.470
C-89.49	1945.745	19988.024
C-89.50	1912.150	20000.933
C-89.51	1893.349	20009.055
C-89.52	1886.559	20012.147
C-89.54	1899.275	20022.222
C-89.55	1917.806	20014.490
C-89.56	1973.141	19995.697
C-89.57	1874.445	20049.726
C-89.58	1861.534	20024.809
C-89.59	1853.129	20045.191
C-89.60	1868.074	20037.431

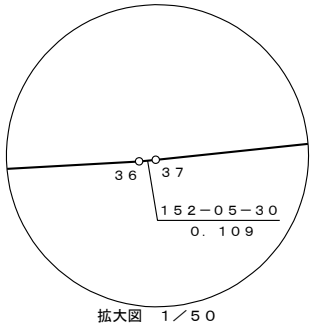



凡例

1. 23㎡	座標面積
1. 23㎡	2位倍横距面積

S=1:500

萱丸地区画地原子図 (C工区)

街区番号	C-90
街区面積	2327.42
画地面積	2326.31

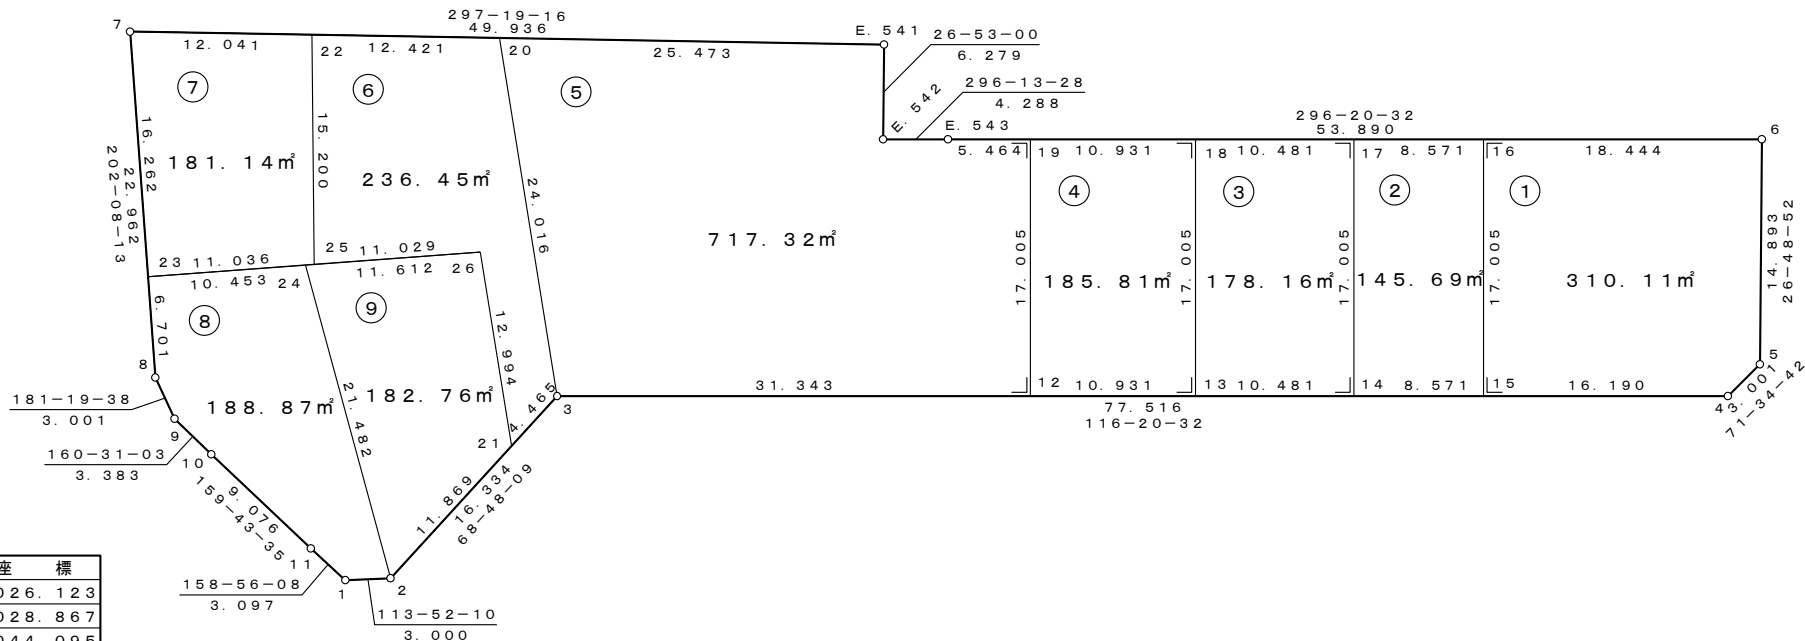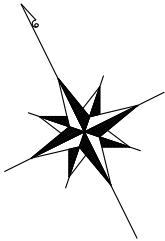

座 標 一 覧 表

測 点 名	X 座 標	Y 座 標
C-90. 1	1942.121	20026.123
C-90. 2	1940.907	20028.867
C-90. 3	1946.813	20044.095
C-90. 4	1912.417	20113.562
C-90. 5	1913.365	20116.409
C-90. 6	1926.656	20123.127
C-90. 7	1980.983	20029.460
C-90. 8	1959.714	20020.807
C-90. 9	1956.714	20020.737
C-90. 10	1953.524	20021.866
C-90. 11	1945.011	20025.010
C-90. 12	1932.905	20072.183
C-90. 13	1928.055	20081.979
C-90. 14	1923.404	20091.372
C-90. 15	1919.601	20099.053
C-90. 16	1934.840	20106.599
C-90. 17	1938.644	20098.918
C-90. 18	1943.294	20089.525
C-90. 19	1948.145	20079.729
C-90. 20	1969.756	20051.193
C-90. 21	1945.198	20039.932
C-90. 22	1975.457	20040.158
C-90. 23	1965.921	20023.332
C-90. 24	1961.984	20033.016
C-90. 25	1961.765	20033.556
C-90. 26	1957.612	20043.773
E. 541	1958.064	20073.825
E. 542	1952.464	20070.986
E. 543	1950.569	20074.833



凡 例

1. 23 m²	座標面積
1. 23 m²	2位倍横距面積

S = 1 : 500

萱丸地区画地原子図 (C工区)

街区番号	C-91
街区面積	956.67
画地面積	955.98

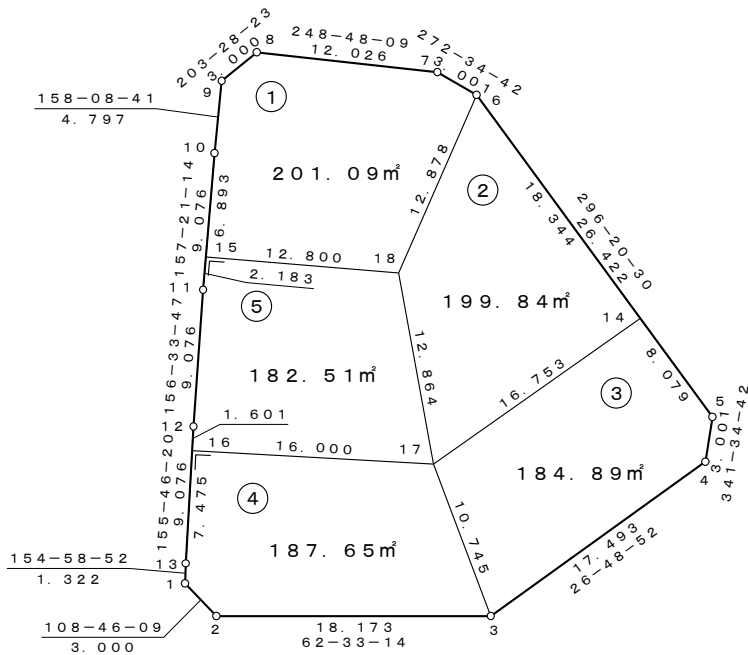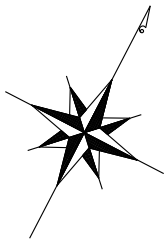

座 標 一 覧 表

測 点 名	X 座 標	Y 座 標
C-91.1	1901.941	20043.038
C-91.2	1900.976	20045.879
C-91.3	1909.352	20062.006
C-91.4	1924.964	20069.897
C-91.5	1927.811	20068.949
C-91.6	1939.535	20045.271
C-91.7	1939.670	20042.273
C-91.8	1935.322	20031.060
C-91.9	1932.570	20029.865
C-91.10	1928.118	20031.651
C-91.11	1919.742	20035.145
C-91.12	1911.415	20038.755
C-91.13	1903.139	20042.480
C-91.14	1931.396	20061.709
C-91.15	1921.757	20034.305
C-91.16	1909.955	20039.412
C-91.17	1916.521	20054.003
C-91.18	1926.685	20046.118

凡 例


1.23㎡	座標面積
1.23㎡	2位倍横距面積

S = 1 : 500

萱丸地区画地原子図


(C工区)

街区番号	C-92
街区面積	2157.78
画地面積	2156.71

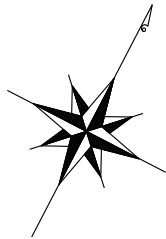

座 標 一 覧 表

測 点 名	X 座 標	Y 座 標
C-92. 1	1864.194	20061.925
C-92. 2	1863.307	20064.791
C-92. 3	1881.837	20100.473
C-92. 4	1904.223	20111.787
C-92. 5	1907.070	20110.839
C-92. 6	1923.265	20078.131
C-92. 7	1922.317	20075.283
C-92. 8	1904.918	20066.489
C-92. 9	1895.502	20048.357
C-92. 10	1892.654	20047.411
C-92. 11	1886.744	20050.269
C-92. 12	1878.629	20054.333
C-92. 13	1870.571	20058.508
C-92. 14	1922.484	20079.708
C-92. 15	1920.746	20074.489
C-92. 16	1871.289	20080.162
C-92. 17	1915.406	20094.004
C-92. 18	1903.368	20063.504
C-92. 19	1889.886	20070.505
C-92. 20	1897.481	20085.129
C-92. 21	1876.397	20089.997
C-92. 22	1888.290	20103.735
C-92. 23	1897.224	20108.250
C-92. 24	1906.451	20089.570
C-92. 25	1894.994	20080.340
C-92. 26	1912.960	20070.554
C-92. 27	1884.008	20051.640
C-92. 28	1873.076	20057.210
C-92. 29	1882.069	20074.565
C-92. 30	1892.718	20069.034
C-92. 31	1903.970	20088.342

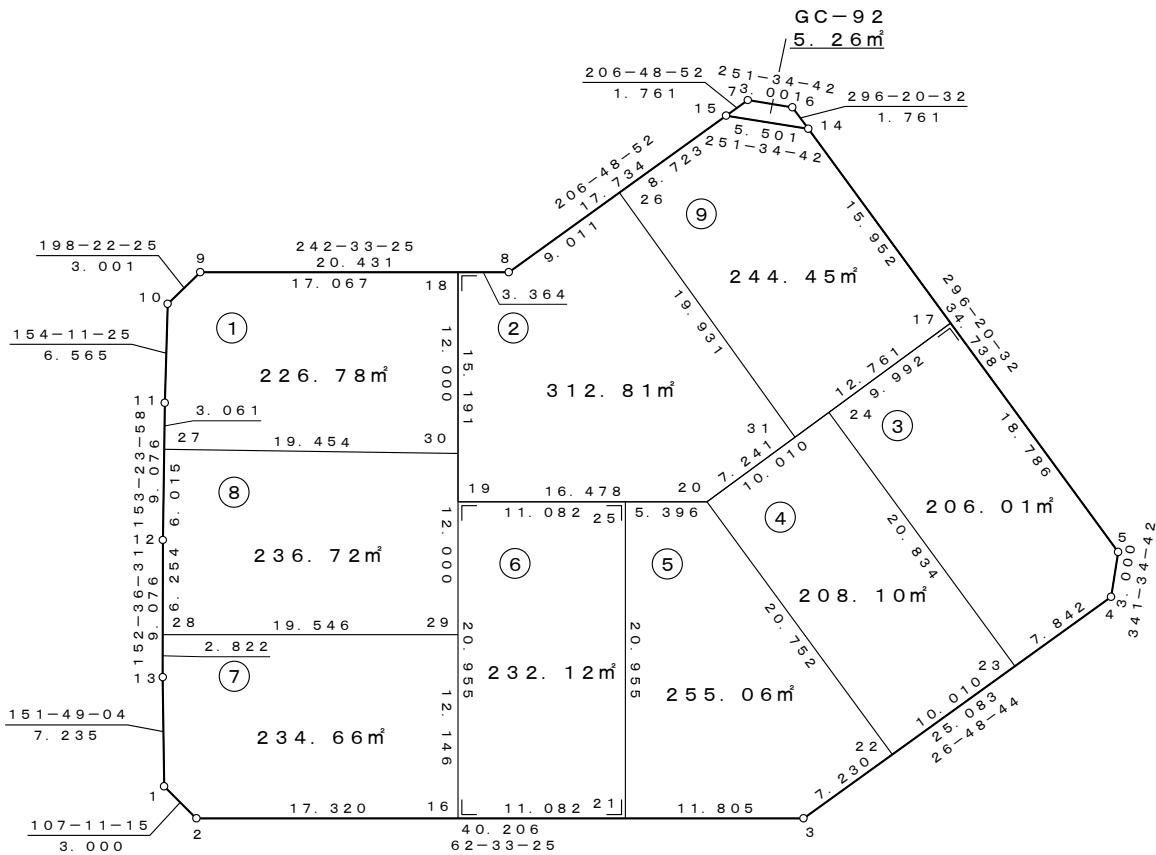



凡 例

1. 23㎡	座標面積
1. 23㎡	2位倍横距面積

S=1：500

萱丸地区画地原子図 (C工区)

街区番号	C-93
街区面積	1837.90
画地面積	1836.95

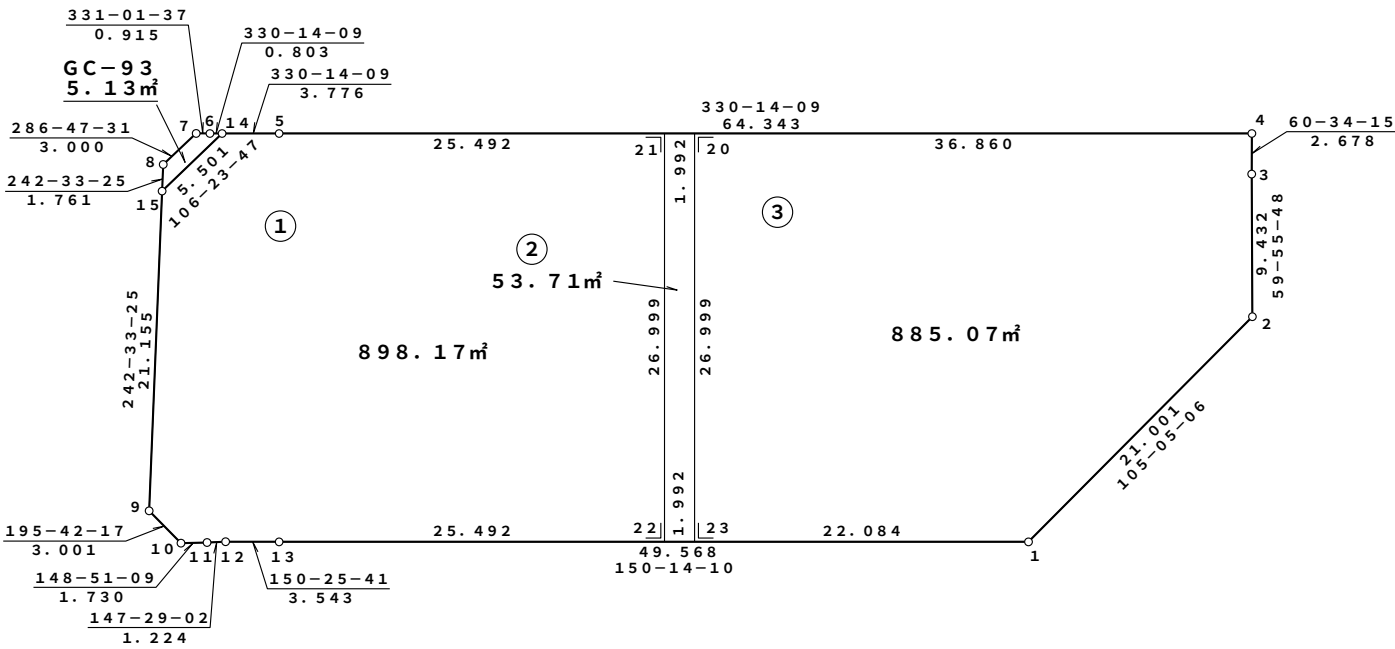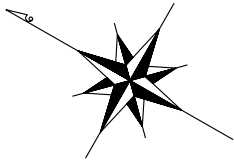

座 標 一 覧 表

測 点 名	X 座 標	Y 座 標
C-93.1	1791.275	20065.392
C-93.2	1785.809	20085.669
C-93.3	1790.535	20093.831
C-93.4	1791.851	20096.164
C-93.5	1847.706	20064.222
C-93.6	1851.681	20061.948
C-93.7	1852.482	20061.505
C-93.8	1853.349	20058.633
C-93.9	1842.787	20038.295
C-93.10	1839.898	20037.483
C-93.11	1838.417	20038.378
C-93.12	1837.385	20039.036
C-93.13	1834.304	20040.784
C-93.14	1850.984	20062.347
C-93.15	1852.537	20057.070
C-93.20	1823.848	20077.865
C-93.21	1825.577	20076.877
C-93.22	1812.174	20053.439
C-93.23	1810.445	20054.428


凡 例

1.23m²	座標面積
1.23m²	2位倍横距面積

S=1:500


萱丸地区画地原子図 (C工区)

街区番号	C-94
街区面積	3296.67
画地面積	3294.46

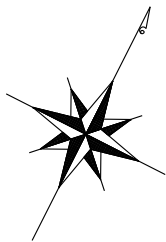

座 標 一 覧 表

測 点 名	X 座 標	Y 座 標
C-94. 1	1827.893	20082.465
C-94. 2	1827.096	20085.358
C-94. 3	1827.564	20086.188
C-94. 4	1833.217	20096.475
C-94. 5	1838.754	20106.825
C-94. 6	1844.175	20117.236
C-94. 7	1868.680	20165.610
C-94. 8	1871.680	20165.578
C-94. 9	1873.044	20162.733
C-94. 10	1902.011	20119.916
C-94. 11	1901.257	20117.012
C-94. 12	1877.404	20104.956
C-94. 13	1858.078	20067.741
C-94. 14	1855.206	20066.873
C-94. 15	1854.631	20067.191
C-94. 16	1850.684	20069.431
C-94. 17	1829.434	20081.584
C-94. 18	1827.943	20086.879
C-94. 19	1841.891	20112.850
C-94. 24	1873.072	20096.614
C-94. 28	1860.583	20103.117
C-94. 29	1857.886	20144.301
C-94. 30	1876.635	20134.803
C-94. 31	1831.549	20093.441
C-94. 32	1836.736	20103.053
C-94. 33	1867.971	20086.790
C-94. 34	1862.869	20076.967
C-94. 35	1841.743	20074.544
C-94. 36	1847.229	20085.109
C-94. 37	1852.331	20094.933
C-94. 38	1857.433	20104.757
C-94. 39	1876.747	20157.259
C-94. 40	1887.134	20141.906
C-94. 41	1894.501	20131.017
C-94. 42	1889.251	20110.944
C-94. 43	1881.194	20106.871
C-94. 44	1866.390	20114.580
C-94. 45	1872.659	20126.955
C-94. 46	1881.609	20122.295
C-94. 47	1867.672	20139.344
C-94. 48	1847.218	20123.243
C-94. 49	1852.552	20133.772
C-94. 50	1871.301	20124.274
C-94. 51	1865.967	20113.745

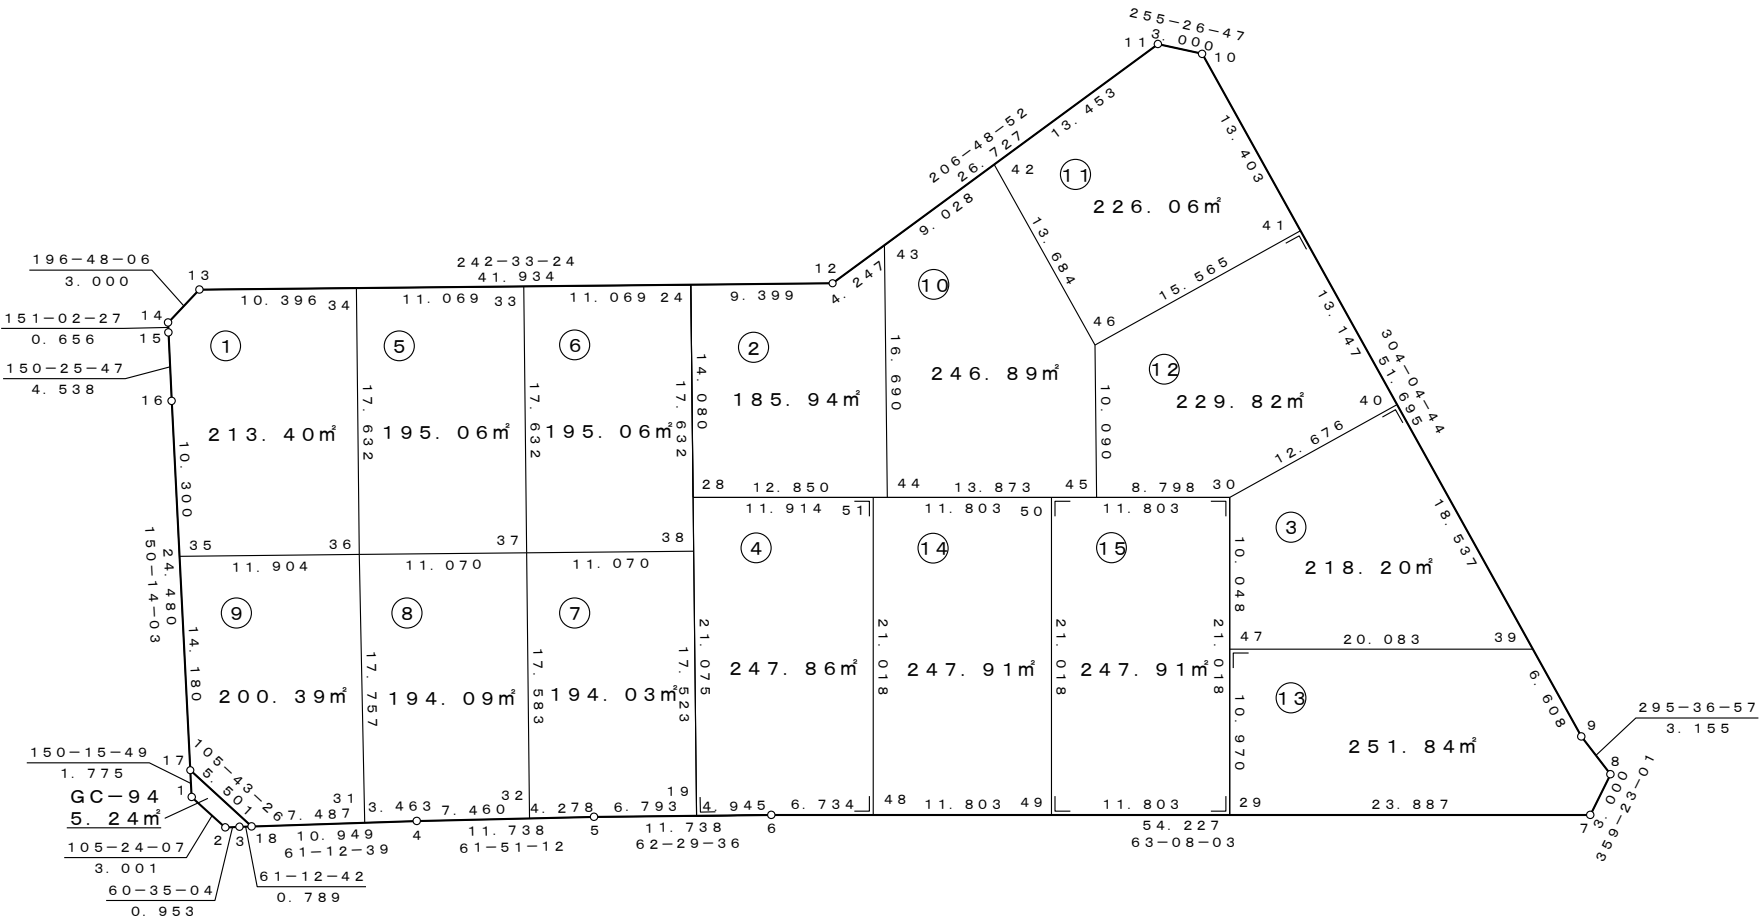



凡 例

1. 23㎡	座標面積
1. 23㎡	2位倍横距面積

S = 1 : 500

萱丸地区画地原子図 (C工区)

街区番号	C-95
街区面積	1112.31
画地面積	1111.59

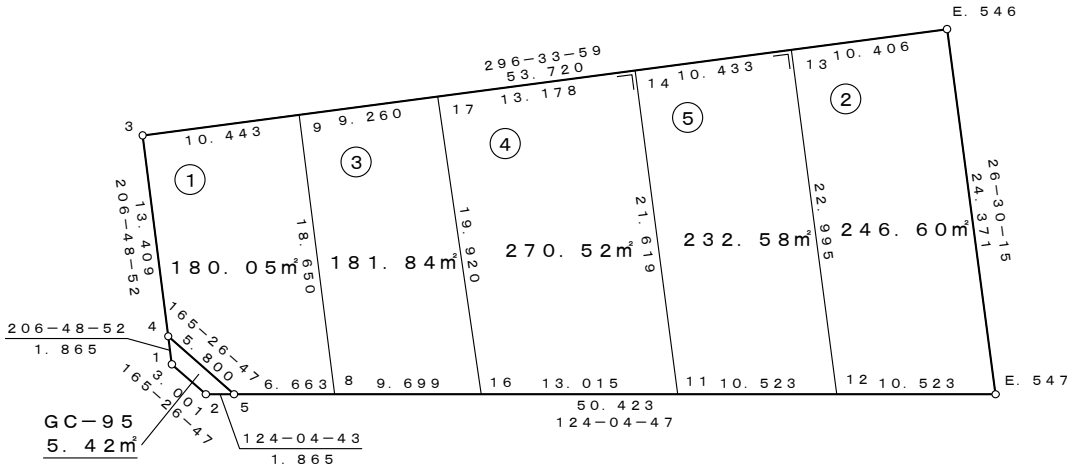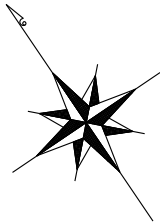

座 標 一 覧 表

測 点 名	X 座 標	Y 座 標
C-95. 1	1910.466	20121.667
C-95. 2	1907.561	20122.421
C-95. 3	1924.098	20128.557
C-95. 4	1912.130	20122.508
C-95. 5	1906.516	20123.966
C-95. 8	1902.783	20129.485
C-95. 9	1919.427	20137.897
C-95. 11	1890.055	20148.297
C-95. 12	1884.158	20157.013
C-95. 13	1904.726	20167.298
C-95. 14	1909.392	20157.966
C-95. 16	1897.348	20137.518
C-95. 17	1915.286	20146.180
E. 546	1900.072	20176.605
E. 547	1878.262	20165.729




凡 例

1. 23m²	座標面積
1. 23m	2位倍横距面積

S=1:500

萱丸地区画地原子図 (C工区)

街区番号	C-96
街区面積	3317.75
画地面積	3316.12

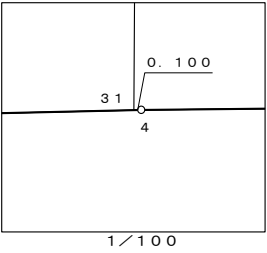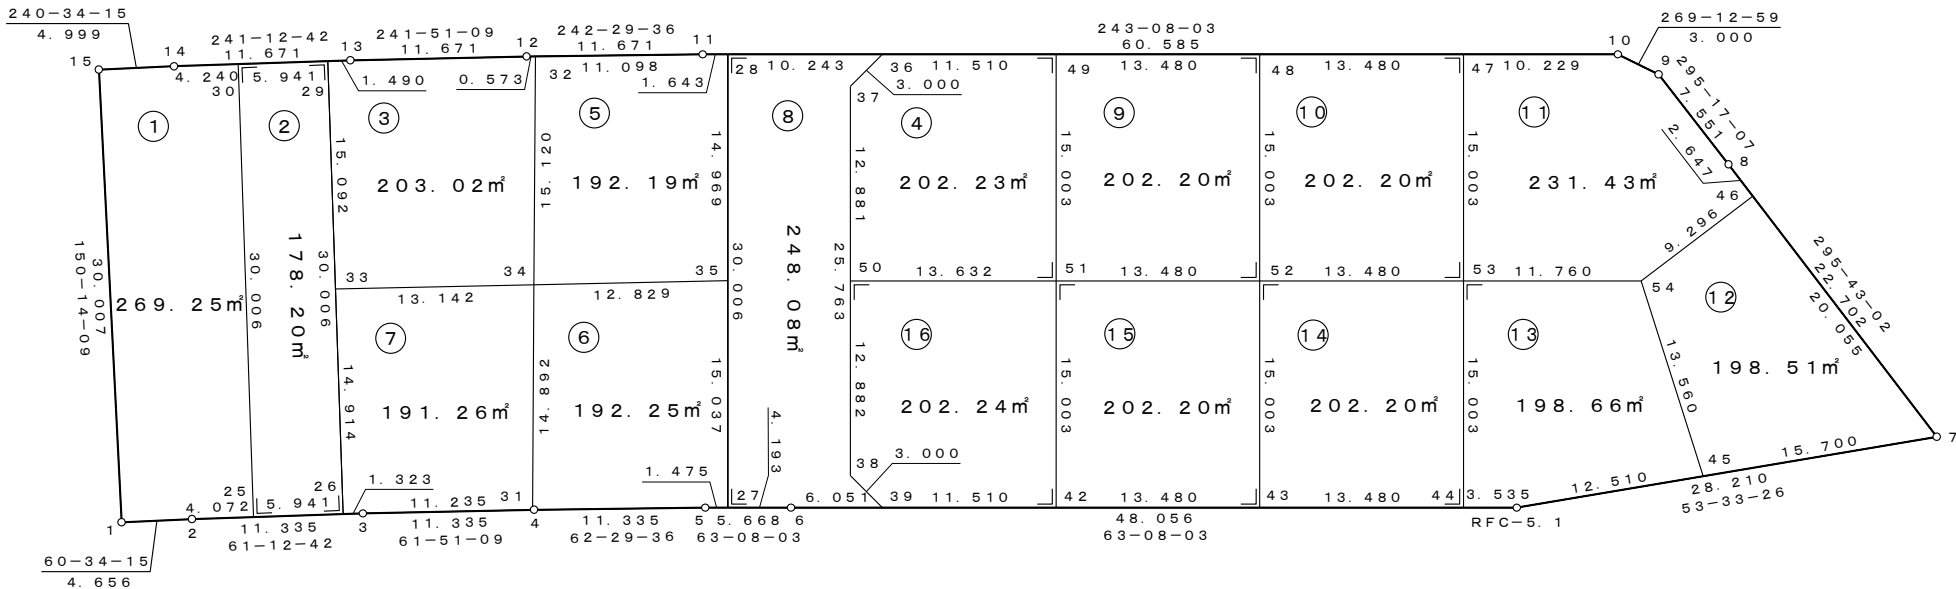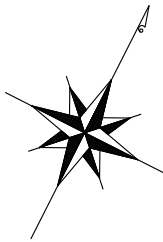

座 標 一 覧 表

測 点 名	X 座 標	Y 座 標
C-96. 1	1793.817	20099.648
C-96. 2	1796.105	20103.704
C-96. 3	1801.564	20113.638
C-96. 4	1806.911	20123.633
C-96. 5	1812.146	20133.687
C-96. 6	1814.707	20138.743
C-96. 7	1853.181	20204.305
C-96. 8	1863.032	20183.851
C-96. 9	1866.257	20177.024
C-96. 10	1866.216	20174.024
C-96. 11	1838.838	20119.978
C-96. 12	1833.447	20109.626
C-96. 13	1827.942	20099.335
C-96. 14	1822.321	20089.107
C-96. 15	1819.865	20084.752
C-96. 25	1798.066	20107.272
C-96. 26	1800.927	20112.479
C-96. 27	1812.813	20135.003
C-96. 28	1839.580	20121.443
C-96. 29	1827.224	20098.029
C-96. 30	1824.363	20092.822
C-96. 31	1806.864	20123.545
C-96. 32	1833.712	20110.134
C-96. 33	1813.998	20105.297

測 点 名	X 座 標	Y 座 標
C-96. 34	1820.186	20116.890
C-96. 35	1826.227	20128.208
C-96. 36	1844.209	20130.581
C-96. 37	1841.358	20129.647
C-96. 38	1818.376	20141.290
C-96. 39	1817.442	20144.141
C-96. 42	1822.643	20154.408
C-96. 43	1828.735	20166.433
C-96. 44	1834.826	20178.459
C-96. 45	1843.855	20191.675
C-96. 46	1861.883	20186.236
C-96. 47	1861.594	20164.899
C-96. 48	1855.502	20152.874
C-96. 49	1849.411	20140.849
C-96. 50	1829.867	20135.468
C-96. 51	1836.027	20147.628
C-96. 52	1842.118	20159.654
C-96. 53	1848.210	20171.679
C-96. 54	1853.524	20182.169
RFC-5. 1	1836.424	20181.612



凡 例

1. 23m ²	座標面積
1. 23m ²	2位倍横距面積

S=1:500

萱丸地区画地原子図 (C工区)

街区番号	C-98
街区面積	3379.88
画地面積	3378.35

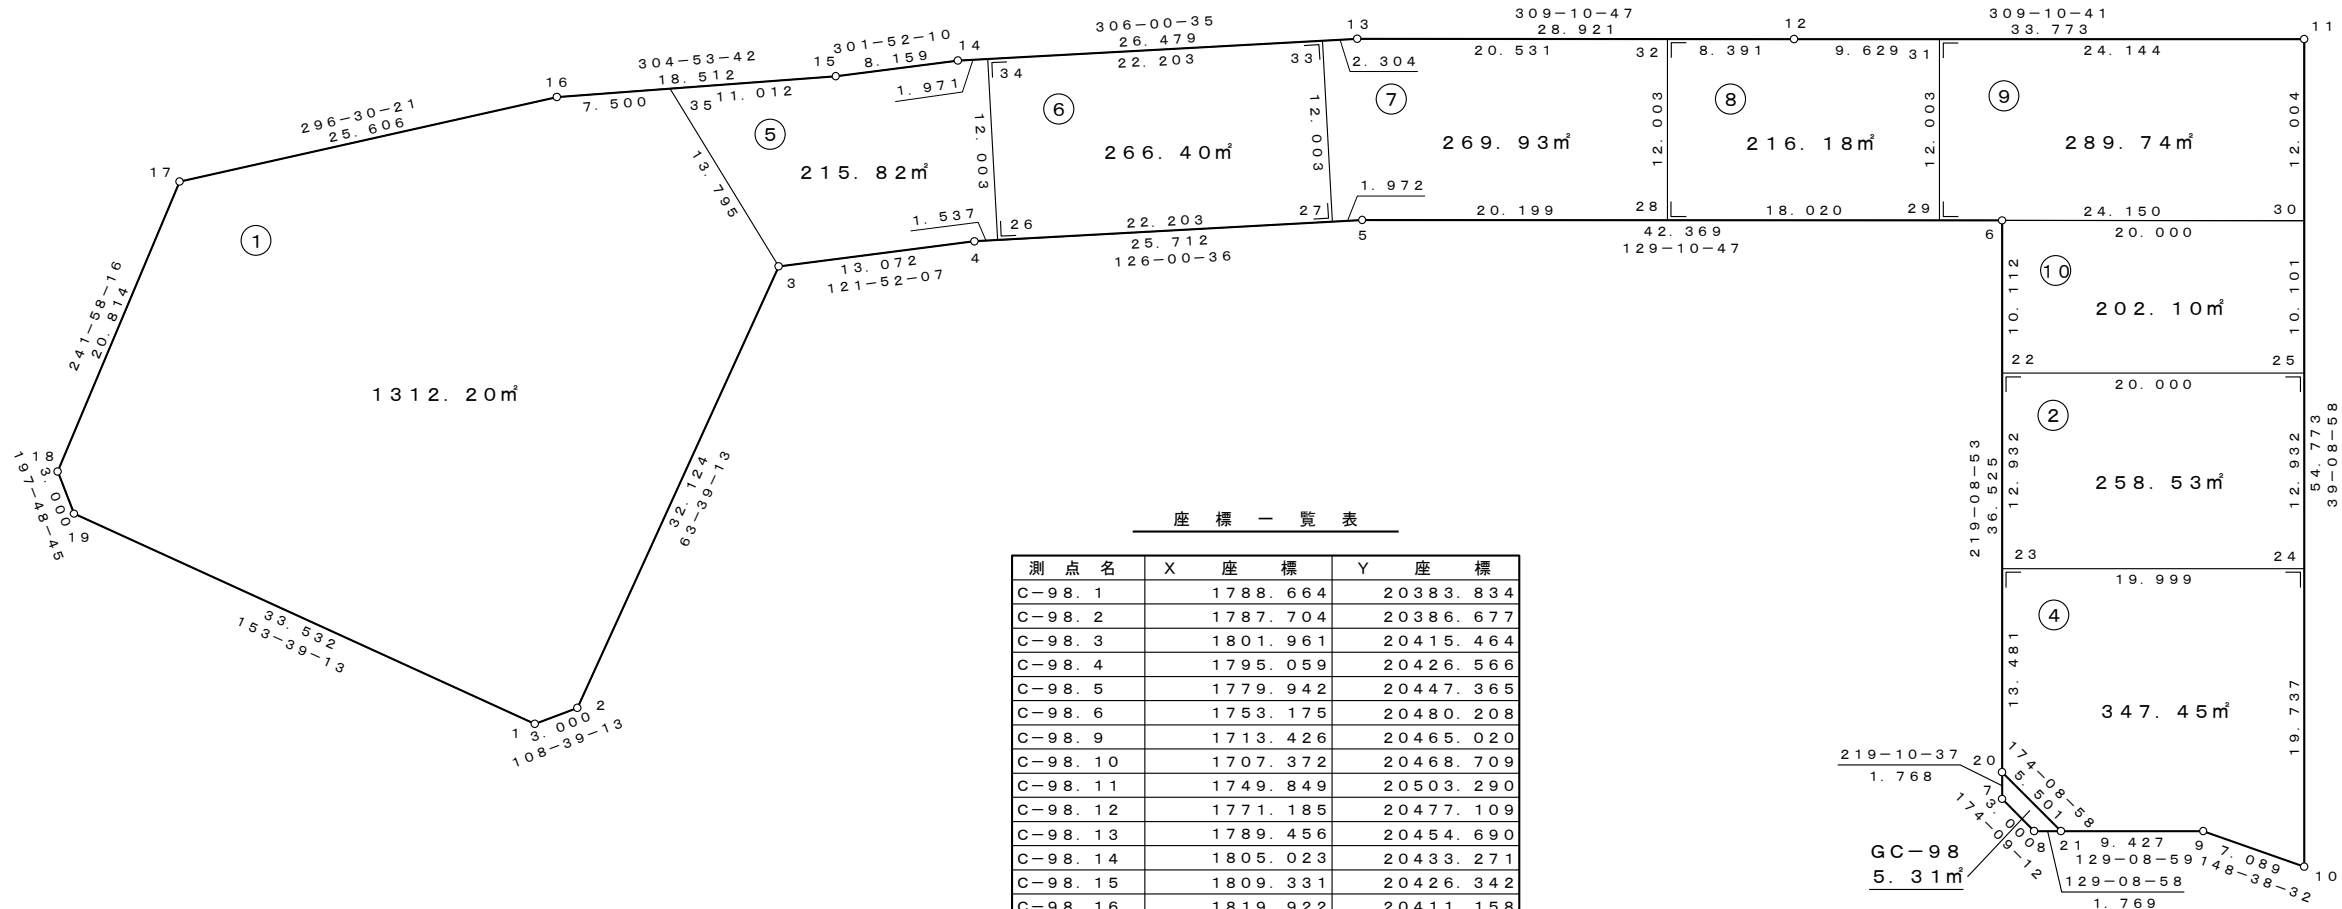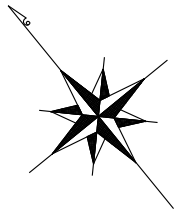

座標一覧表

測点名	X座標	Y座標
C-98.1	1788.664	20383.834
C-98.2	1787.704	20386.677
C-98.3	1801.961	20415.464
C-98.4	1795.059	20426.566
C-98.5	1779.942	20447.365
C-98.6	1753.175	20480.208
C-98.9	1713.426	20465.020
C-98.10	1707.372	20468.709
C-98.11	1749.849	20503.290
C-98.12	1771.185	20477.109
C-98.13	1789.456	20454.690
C-98.14	1805.023	20433.271
C-98.15	1809.331	20426.342
C-98.16	1819.922	20411.158
C-98.17	1831.349	20388.244
C-98.18	1821.569	20369.871
C-98.19	1818.712	20368.953
C-98.20	1724.850	20457.149
C-98.21	1719.377	20457.709
C-98.22	1745.334	20473.824
C-98.23	1735.305	20465.660
C-98.24	1722.678	20481.170
C-98.25	1732.707	20489.334
C-98.26	1794.155	20427.809
C-98.27	1781.102	20445.769
C-98.28	1767.181	20463.022
C-98.29	1755.797	20476.991
C-98.30	1740.540	20495.711
C-98.31	1765.102	20484.574
C-98.32	1776.486	20470.605
C-98.33	1790.811	20452.826
C-98.34	1803.865	20434.866
C-98.35	1815.631	20417.310



凡例

1. 23m²	座標面積
1. 23m²	2位倍横距面積

S=1:500

萱丸地区画地原子図 (C工区)

街区番号	C-100
街区面積	2605.49
画地面積	2604.35

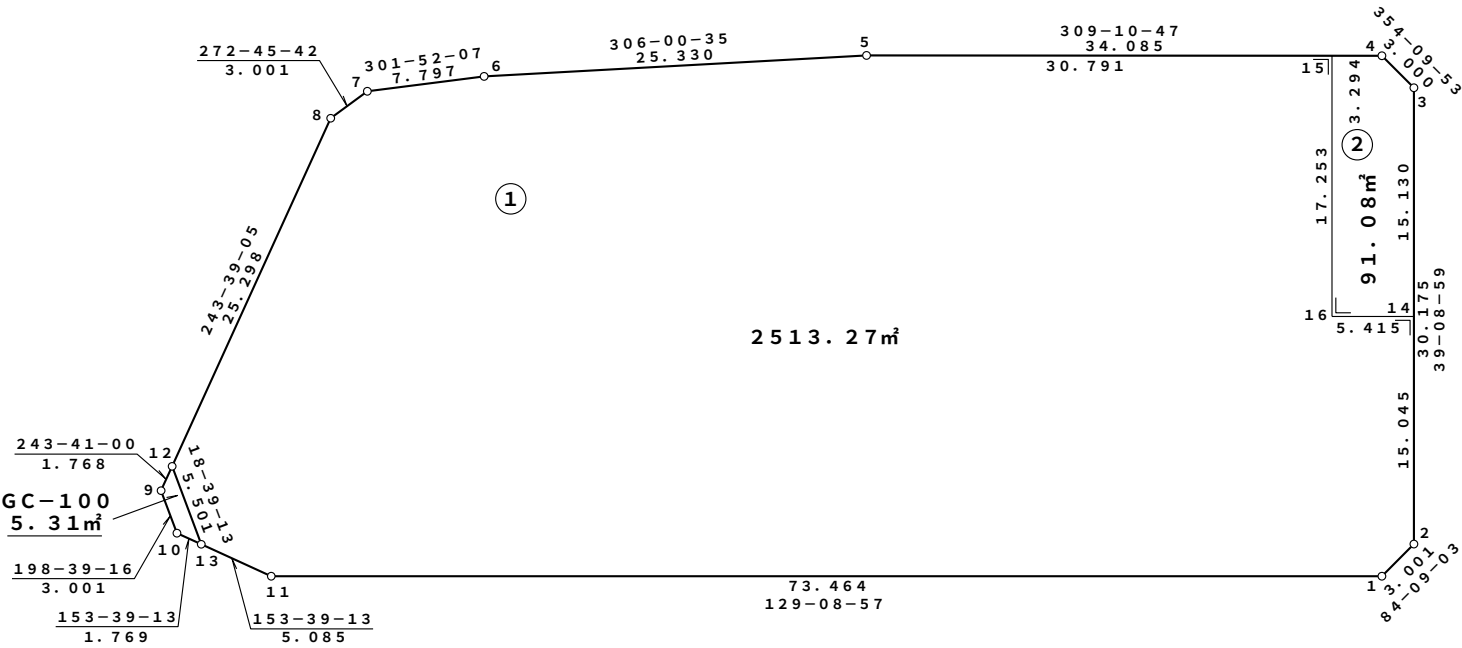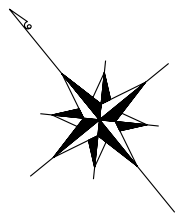

座 標 一 覧 表

測 点 名	X 座 標	Y 座 標
C-100.1	1726.962	20448.393
C-100.2	1727.267	20451.378
C-100.3	1750.668	20470.429
C-100.4	1753.653	20470.124
C-100.5	1775.186	20443.703
C-100.6	1790.078	20423.213
C-100.7	1794.195	20416.591
C-100.8	1794.339	20413.594
C-100.9	1782.327	20389.340
C-100.10	1779.484	20388.380
C-100.11	1773.343	20391.422
C-100.12	1783.111	20390.924
C-100.13	1777.899	20389.165
C-100.14	1738.935	20460.877
C-100.15	1755.734	20467.571
C-100.16	1742.354	20456.678



凡 例

1.23m²	座標面積
1.23m	2位倍横距面積

S=1:500

萱丸地区画地原子図 (C工区)

街区番号	C-103
街区面積	4543.00
画地面積	4541.34

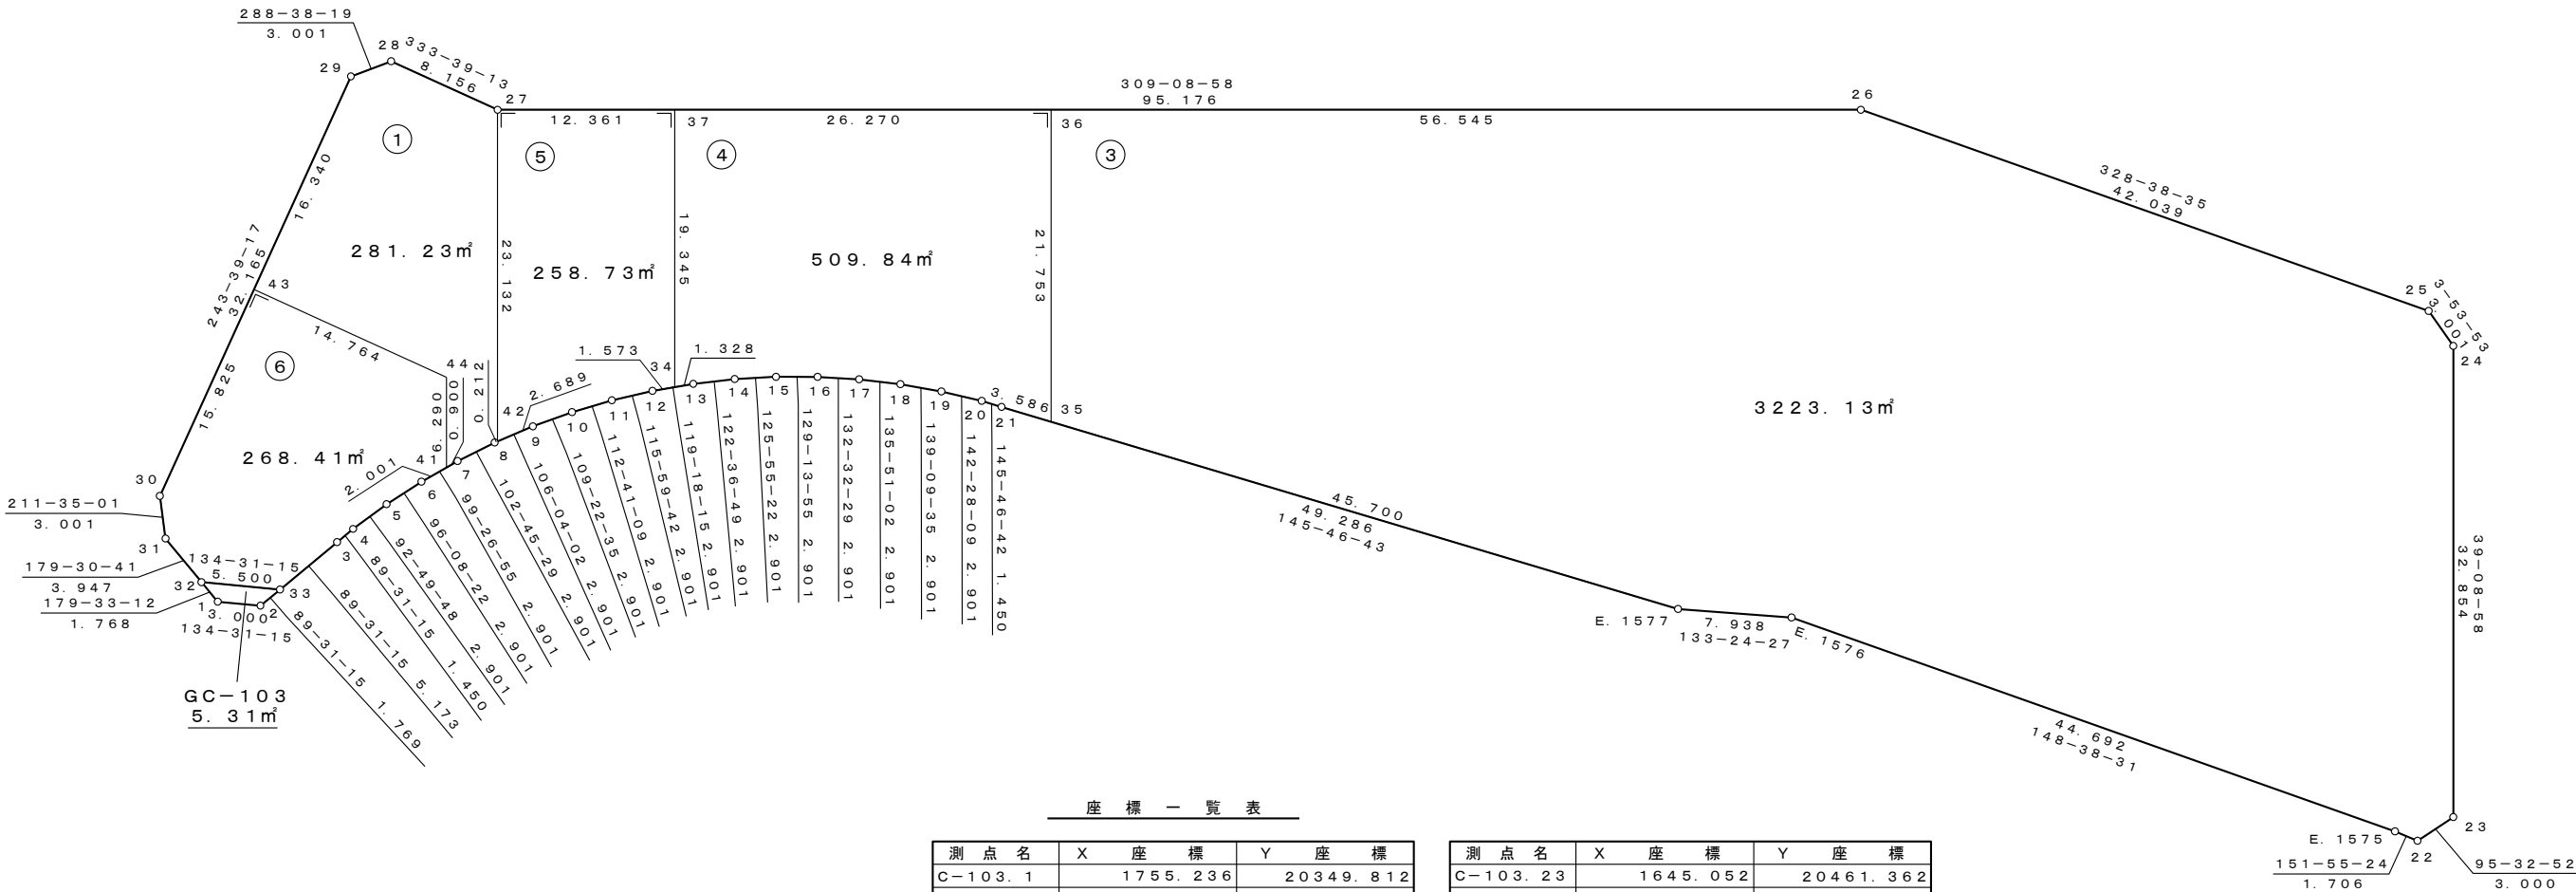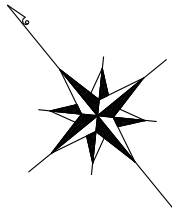

座 標 一 覧 表

測 点 名	X 座 標	Y 座 標
C-103. 1	1755.236	20349.812
C-103. 2	1753.132	20351.951
C-103. 3	1753.190	20358.892
C-103. 4	1753.202	20360.343
C-103. 5	1753.059	20363.240
C-103. 6	1752.749	20366.125
C-103. 7	1752.273	20368.986
C-103. 8	1751.632	20371.815
C-103. 9	1750.829	20374.603
C-103. 10	1749.867	20377.340
C-103. 11	1748.748	20380.016
C-103. 12	1747.477	20382.624
C-103. 13	1746.057	20385.153
C-103. 14	1744.493	20387.597
C-103. 15	1742.791	20389.946
C-103. 16	1740.957	20392.193
C-103. 17	1738.995	20394.330
C-103. 18	1736.914	20396.351
C-103. 19	1734.719	20398.248
C-103. 20	1732.418	20400.015
C-103. 21	1731.219	20400.831
C-103. 22	1645.342	20458.376

測 点 名	X 座 標	Y 座 標
C-103. 23	1645.052	20461.362
C-103. 24	1670.530	20482.104
C-103. 25	1673.524	20482.308
C-103. 26	1709.423	20460.432
C-103. 27	1769.512	20386.623
C-103. 28	1776.821	20383.003
C-103. 29	1777.780	20380.160
C-103. 30	1763.506	20351.336
C-103. 31	1760.950	20349.765
C-103. 32	1757.004	20349.798
C-103. 33	1753.147	20353.720
C-103. 34	1746.706	20383.996
C-103. 35	1728.254	20402.848
C-103. 36	1745.123	20416.581
C-103. 37	1761.708	20396.209
C-103. 41	1752.421	20368.098
C-103. 42	1751.574	20372.019
C-103. 43	1770.529	20365.517
C-103. 44	1757.298	20372.070
E. 1575	1646.847	20457.573
E. 1576	1685.011	20434.316
E. 1577	1690.466	20428.549



凡 例

1. 23㎡	座標面積
1. 23㎡	2位倍横距面積

S=1:500

萱丸地区画地原子図 (C工区)

街区番号	C-104
街区面積	5559.18
画地面積	5557.27

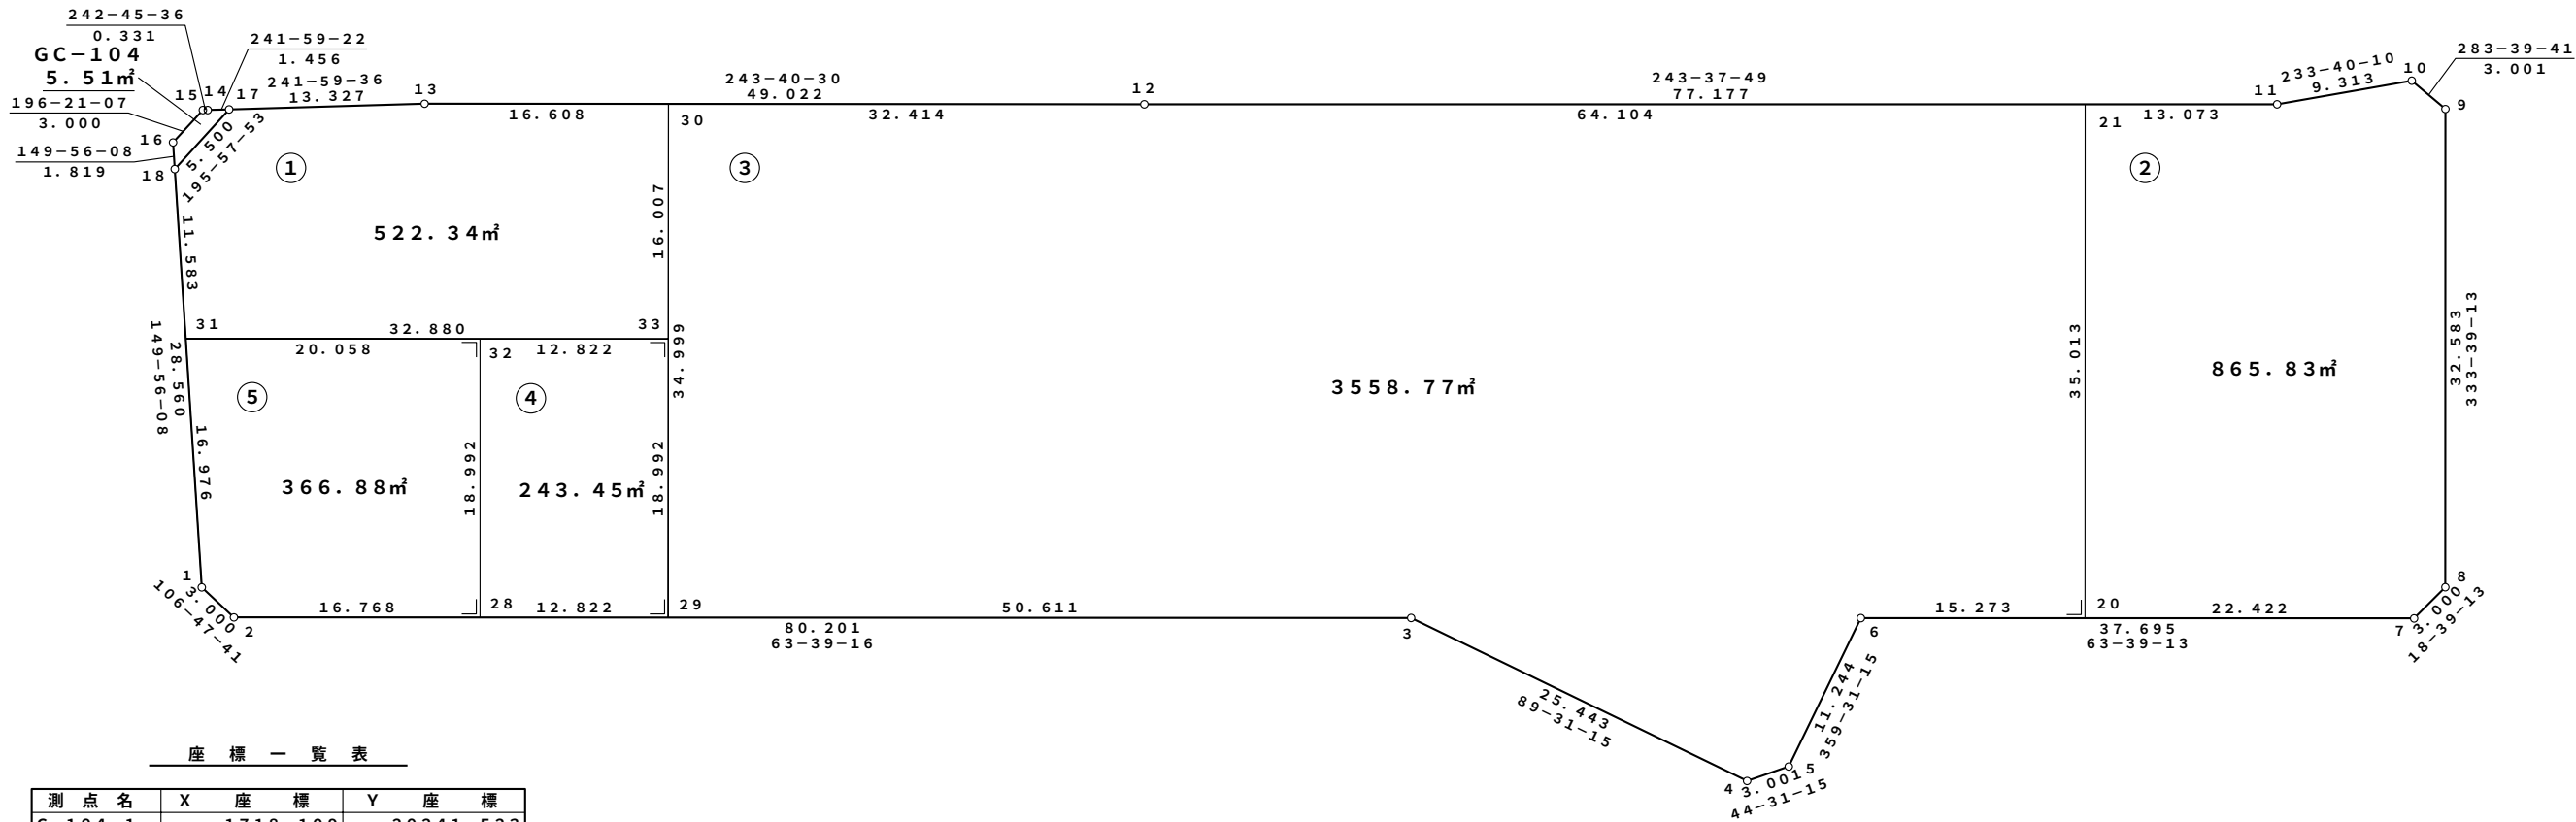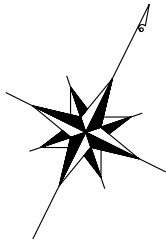

座 標 一 覧 表


測 点 名	X 座 標	Y 座 標
C-104.1	1718.109	20241.523
C-104.2	1717.242	20244.395
C-104.3	1752.834	20316.265
C-104.4	1753.047	20341.708
C-104.5	1755.186	20343.812
C-104.6	1766.429	20343.718
C-104.7	1783.158	20377.498
C-104.8	1786.001	20378.457
C-104.9	1815.199	20363.997
C-104.10	1815.908	20361.081
C-104.11	1810.391	20353.579
C-104.12	1776.111	20284.432
C-104.13	1754.372	20240.494
C-104.14	1747.430	20227.443
C-104.15	1747.279	20227.149
C-104.16	1744.400	20226.304
C-104.17	1748.114	20228.728
C-104.18	1742.826	20227.215
C-104.20	1773.208	20357.405
C-104.21	1804.584	20341.866
C-104.28	1724.683	20259.421
C-104.29	1730.373	20270.911
C-104.30	1761.737	20255.379
C-104.31	1732.801	20233.018
C-104.32	1741.703	20250.992
C-104.33	1747.393	20262.483

凡 例

1.23m²	座標面積
1.23m²	2位倍横距面積

萱丸地区画地原子図 (C工区)

测 点 名	X 座 標	Y 座 標
C-105. 1	1640. 685	20296. 271
C-105. 2	1641. 116	20299. 240
C-105. 3	1659. 828	20312. 685
C-105. 4	1734. 008	20387. 660
C-105. 5	1737. 005	20387. 517
C-105. 6	1738. 019	20386. 274
C-105. 7	1739. 517	20384. 207
C-105. 8	1740. 894	20382. 056
C-105. 9	1742. 143	20379. 830
C-105. 10	1743. 262	20377. 535
C-105. 11	1744. 247	20375. 179
C-105. 12	1745. 094	20372. 770
C-105. 13	1745. 801	20370. 317
C-105. 14	1746. 365	20367. 827
C-105. 15	1746. 784	20365. 308
C-105. 16	1747. 057	20362. 769
C-105. 17	1747. 183	20360. 219
C-105. 18	1747. 190	20358. 943
C-105. 19	1746. 845	20317. 693
C-105. 20	1712. 099	20247. 531
C-105. 21	1709. 227	20246. 664
C-105. 22	1656. 091	20277. 422
C-105. 23	1648. 641	20286. 041
C-105. 24	1647. 879	20286. 998
C-105. 25	1712. 910	20249. 170
C-105. 26	1707. 644	20247. 580
C-105. 42	1691. 432	20344. 628
C-105. 48	1649. 781	20284. 723
C-105. 50	1670. 039	20292. 875
C-105. 51	1671. 836	20293. 786
C-105. 52	1680. 097	20299. 577
C-105. 54	1696. 258	20308. 250
C-105. 55	1715. 176	20313. 072
C-105. 56	1716. 355	20313. 442
C-105. 57	1706. 812	20325. 905
C-105. 62	1646. 900	20303. 396
C-105. 68	1657. 954	20288. 012
C-105. 73	1746. 920	20326. 572
C-105. 74	1730. 533	20321. 315
C-105. 75	1746. 879	20321. 704
C-105. 76	1745. 267	20322. 890
C-105. 77	1730. 550	20318. 169
C-105. 78	1721. 640	20334. 412
C-105. 79	1747. 099	20347. 962
C-105. 80	1729. 101	20336. 358
C-105. 81	1722. 993	20332. 419
C-105. 82	1705. 933	20359. 284
C-105. 83	1648. 777	20304. 744
C-105. 84	1657. 954	20311. 338
C-105. 85	1672. 662	20294. 365
C-105. 86	1660. 987	20289. 233
C-105. 87	1738. 733	20301. 312
C-105. 88	1728. 966	20281. 591
C-105. 89	1722. 735	20269. 008
C-105. 90	1700. 713	20251. 592
C-105. 91	1680. 441	20263. 327
C-105. 94	1684. 191	20269. 805
C-105. 95	1696. 229	20266. 072
C-105. 96	1697. 889	20271. 419
C-105. 97	1708. 998	20268. 321
C-105. 98	1714. 961	20272. 858
C-105. 99	1720. 126	20285. 969
C-105. 100	1727. 618	20306. 816
C-105. 101	1731. 847	20318. 585
C-105. 102	1673. 124	20267. 562
C-105. 103	1696. 749	20308. 375
C-105. 104	1662. 824	20273. 524
C-105. 105	1681. 141	20281. 412
C-105. 106	1670. 841	20287. 374
C-105. 107	1664. 907	20290. 810
C-105. 108	1668. 268	20270. 373
C-105. 109	1676. 285	20284. 222


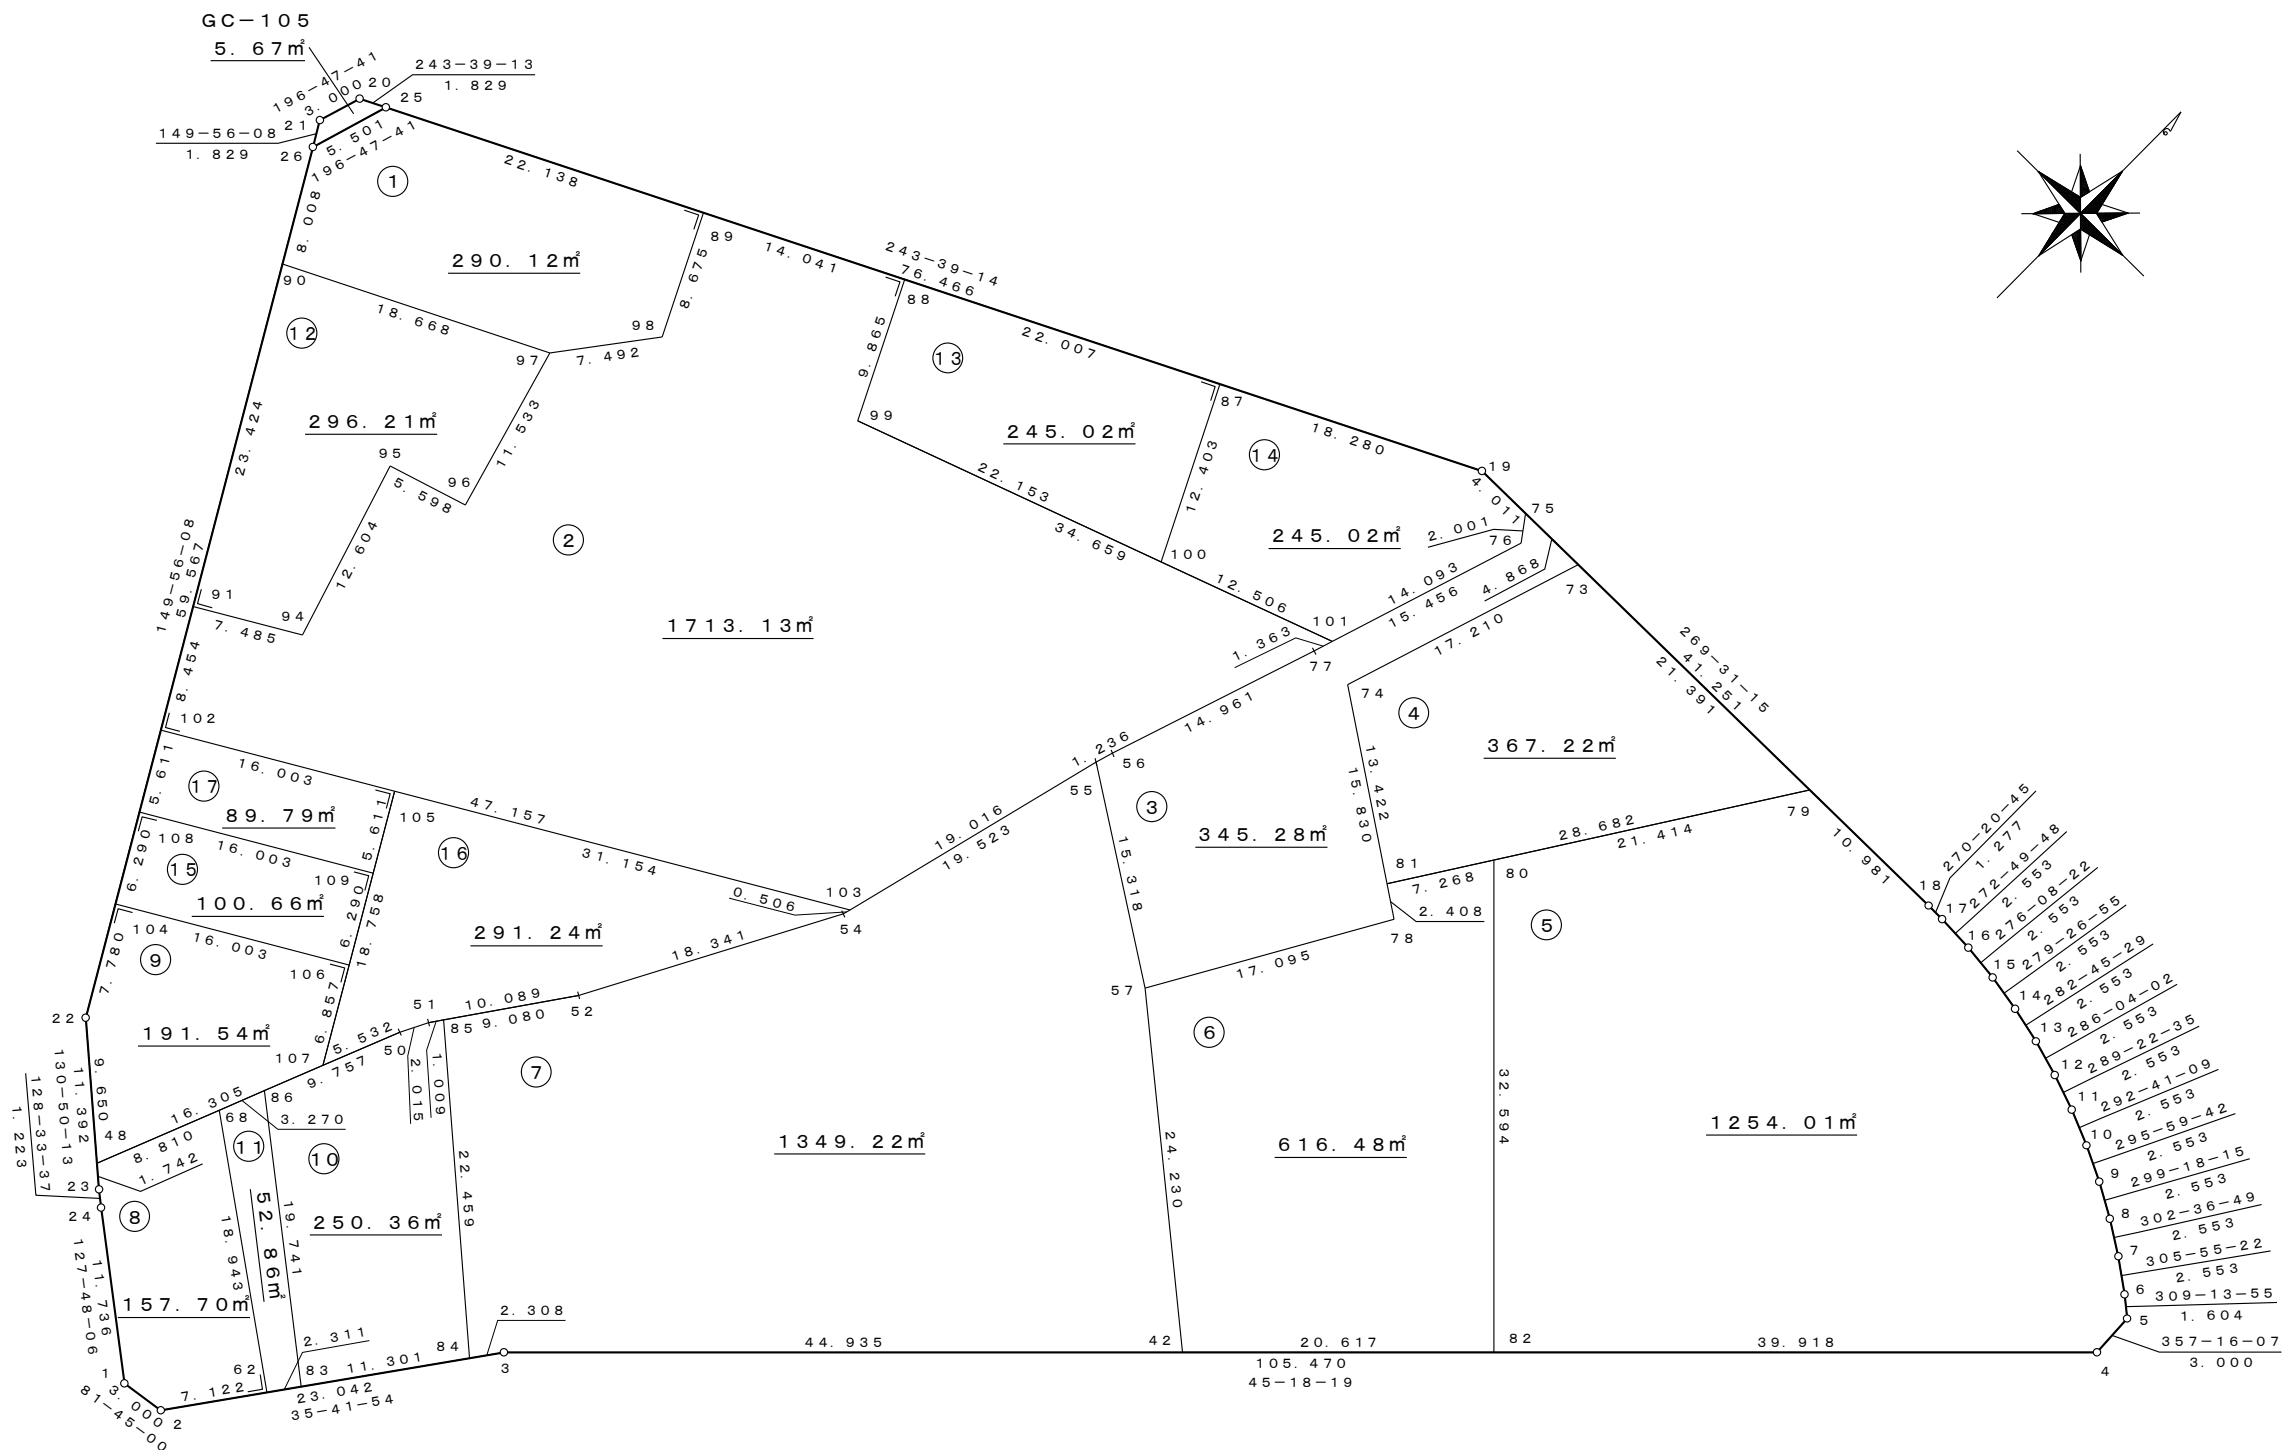


1. 23 m ²	座標面積
1. 23 m ²	2 位倍横距面積

S=1:500

萱丸地区画地原子図 (C工区)

街区番号	C-106
街区面積	5759.80
画地面積	5759.79

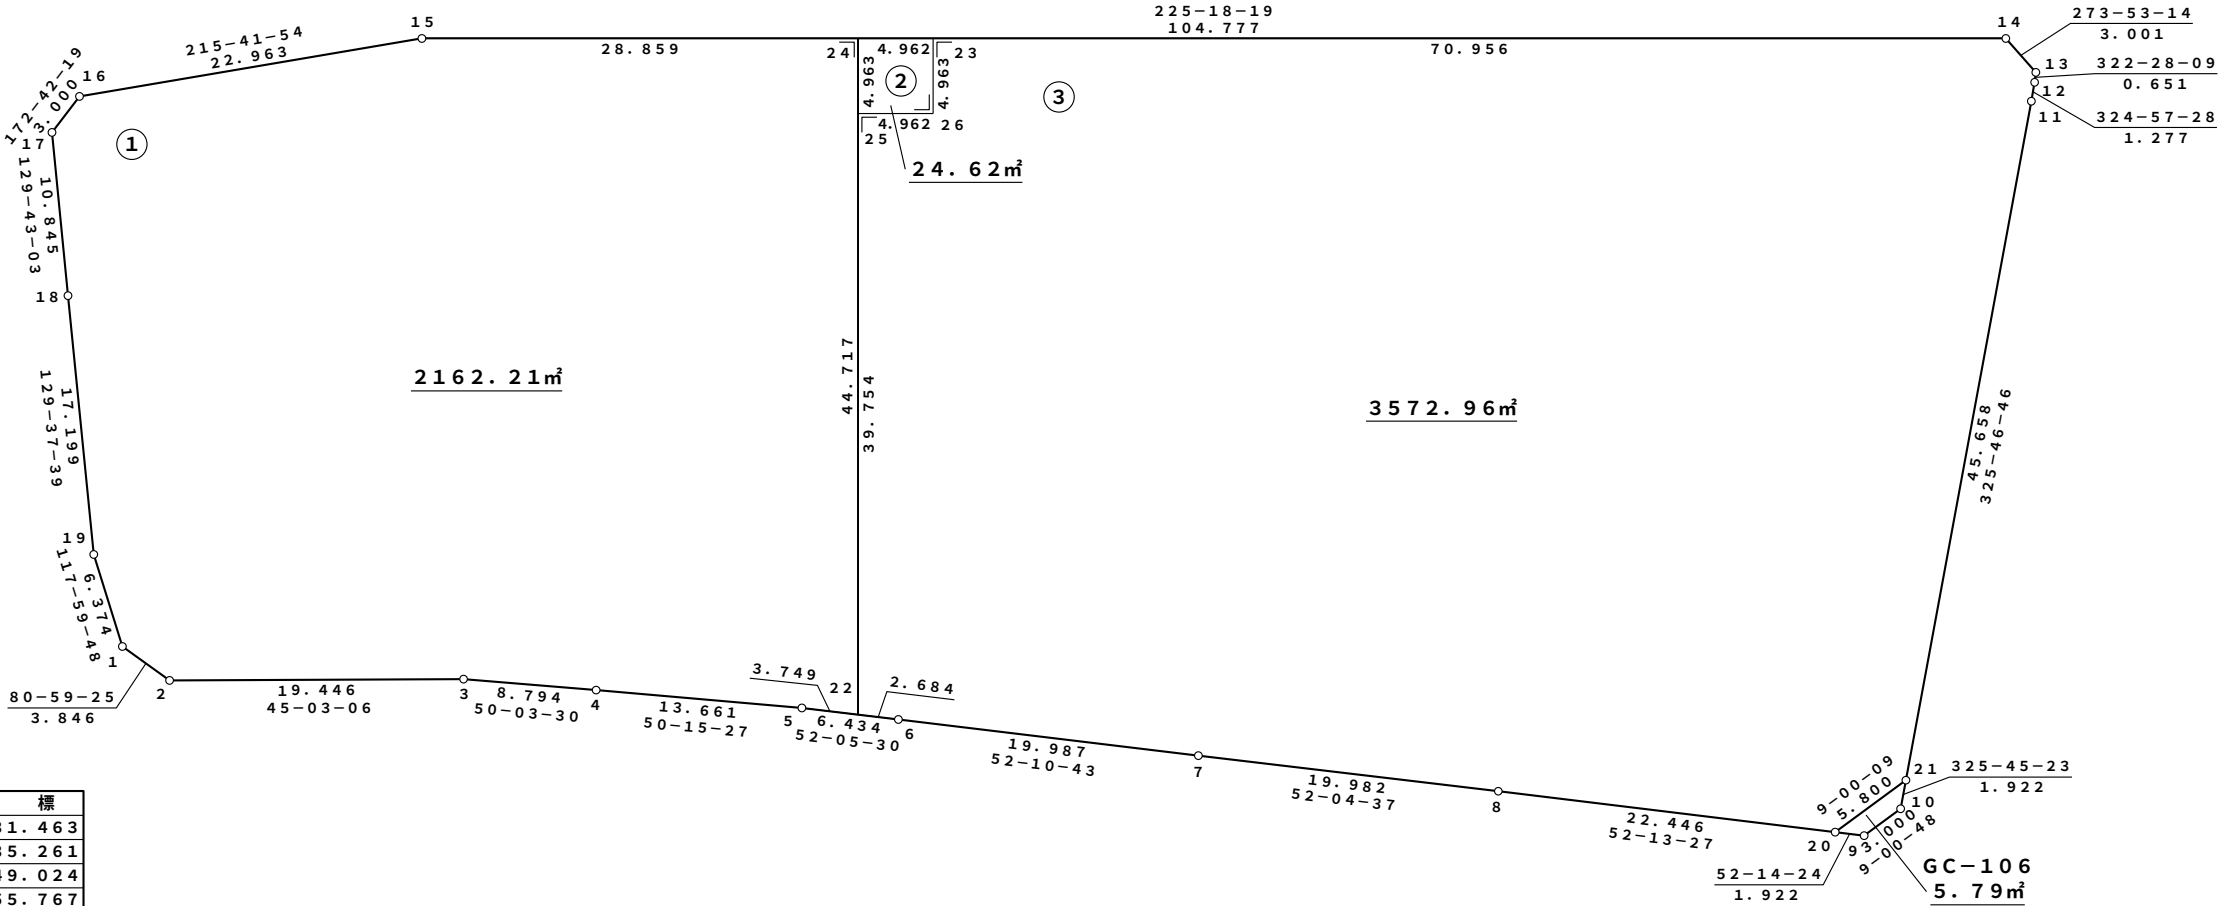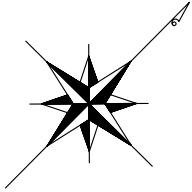

座標一覧表

測点名	X座標	Y座標
C-106.1	1613.402	20331.463
C-106.2	1614.005	20335.261
C-106.3	1627.743	20349.024
C-106.4	1633.389	20355.767
C-106.5	1642.123	20366.271
C-106.6	1646.076	20371.347
C-106.7	1658.332	20387.136
C-106.8	1670.613	20402.898
C-106.9	1685.539	20422.158
C-106.10	1688.502	20422.628
C-106.11	1727.844	20395.870
C-106.12	1728.890	20395.137
C-106.13	1729.406	20394.740
C-106.14	1729.609	20391.746
C-106.15	1655.917	20317.264
C-106.16	1637.269	20303.865
C-106.17	1634.293	20304.246
C-106.18	1627.364	20312.588
C-106.19	1616.394	20325.835
C-106.20	1684.362	20420.639
C-106.21	1690.091	20421.547
C-106.22	1644.427	20369.230
C-106.23	1679.704	20341.306
C-106.24	1676.214	20337.779
C-106.25	1672.686	20341.270
C-106.26	1676.176	20344.797




凡例

1.23m ²	座標面積
1.23m ²	2位倍横距面積

S=1:500

萱丸地区画地原子図 (C工区)

街区番号	C-107
街区面積	4148.89
画地面積	4145.25

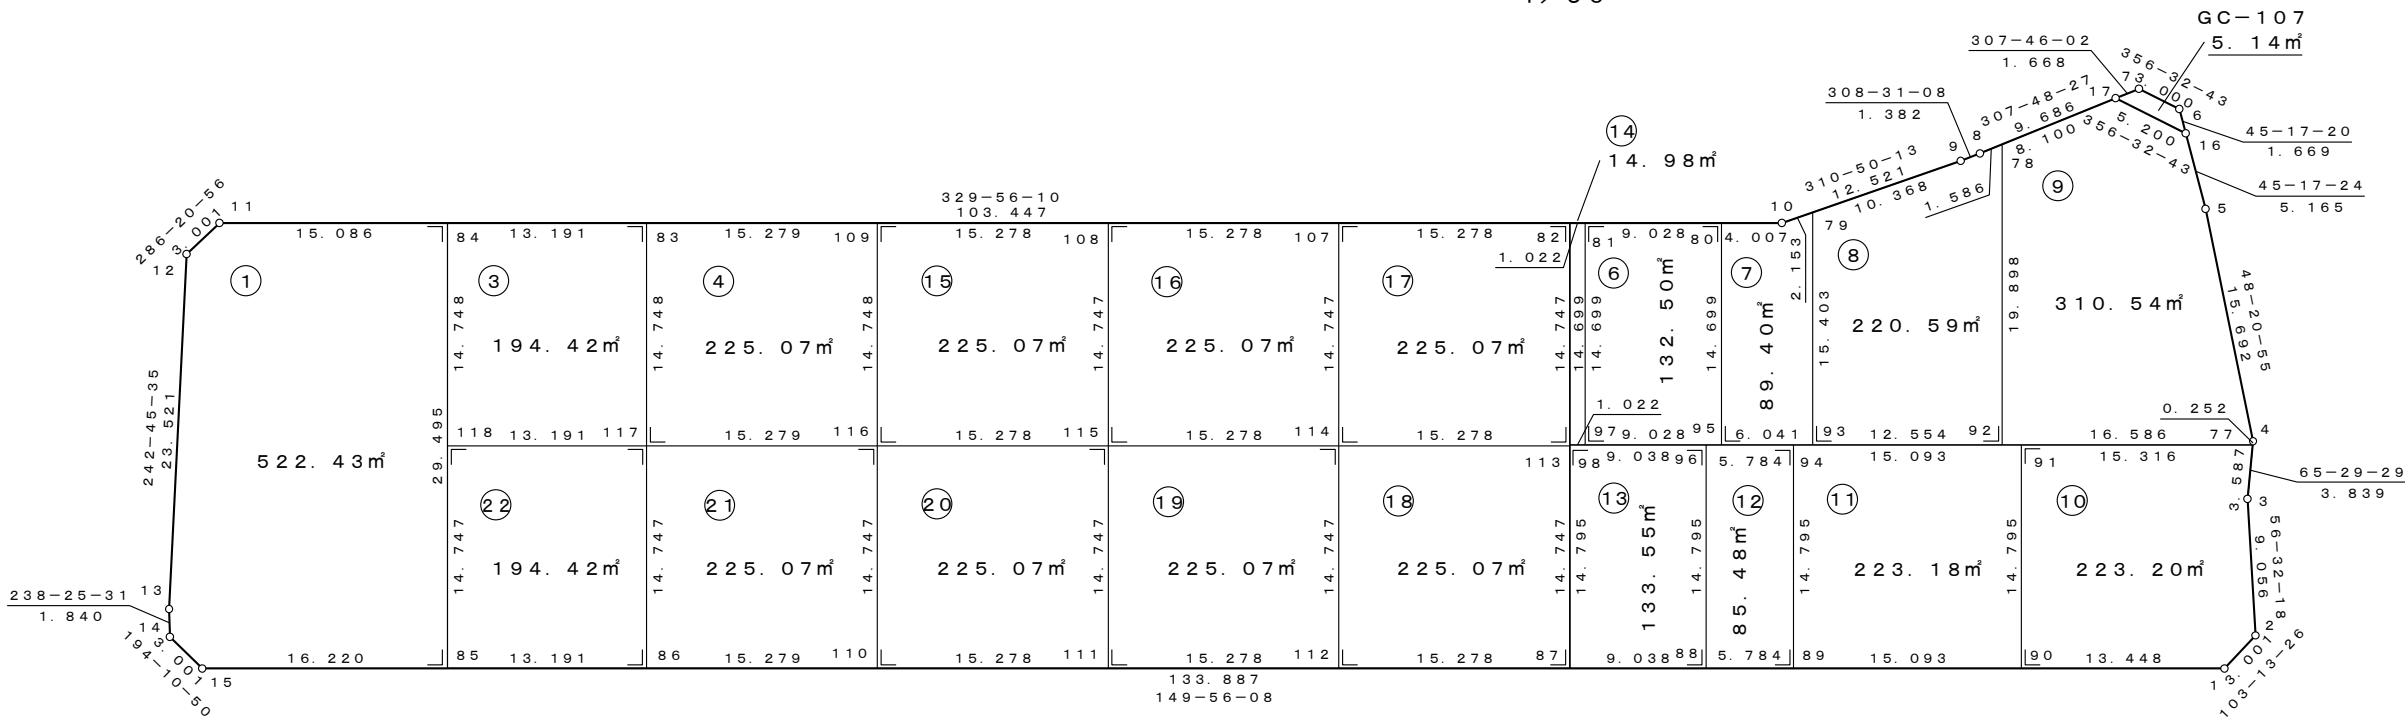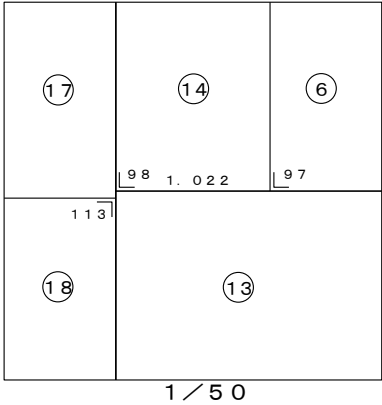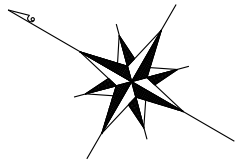

座標一覧表

測点名	X座標	Y座標
C-107.1	1612.072	20261.890
C-107.2	1611.386	20264.811
C-107.3	1616.379	20272.366
C-107.4	1617.972	20275.859
C-107.5	1628.401	20287.584
C-107.6	1633.208	20292.441
C-107.7	1636.203	20292.260
C-107.8	1643.162	20283.289
C-107.9	1644.023	20282.207
C-107.10	1652.211	20272.734
C-107.11	1741.741	20220.910
C-107.12	1742.585	20218.031
C-107.13	1731.819	20197.119
C-107.14	1730.855	20195.551
C-107.15	1727.946	20194.816
C-107.16	1632.034	20291.255
C-107.17	1637.225	20290.942
C-107.77	1617.867	20275.630
C-107.78	1642.190	20284.542

測点名	X座標	Y座標
C-107.79	1650.803	20274.363
C-107.80	1655.679	20270.727
C-107.81	1663.492	20266.204
C-107.82	1664.377	20265.692
C-107.83	1717.268	20235.076
C-107.84	1728.684	20228.468
C-107.85	1713.908	20202.942
C-107.86	1702.492	20209.550
C-107.87	1649.601	20240.166
C-107.88	1641.779	20244.694
C-107.89	1636.773	20247.591
C-107.90	1623.710	20255.153
C-107.91	1631.122	20267.957
C-107.92	1632.221	20267.321
C-107.93	1643.087	20261.032
C-107.94	1644.185	20260.396
C-107.95	1648.315	20258.005
C-107.96	1649.191	20257.498
C-107.97	1656.128	20253.482

測点名	X座標	Y座標
C-107.98	1657.013	20252.970
C-107.107	1677.599	20258.038
C-107.108	1690.822	20250.384
C-107.109	1704.044	20242.731
C-107.110	1689.268	20217.204
C-107.111	1676.046	20224.858
C-107.112	1662.823	20232.512
C-107.113	1656.989	20252.929
C-107.114	1670.211	20245.275
C-107.115	1683.434	20237.621
C-107.116	1696.656	20229.967
C-107.117	1709.880	20222.313
C-107.118	1721.296	20215.705



凡例

1. 23m	座標面積
1. 23m	2位倍横距面積

S=1:500

萱丸地区画地原子図 (C工区)

街区番号	C-108
街区面積	6180.77
画地面積	6179.73

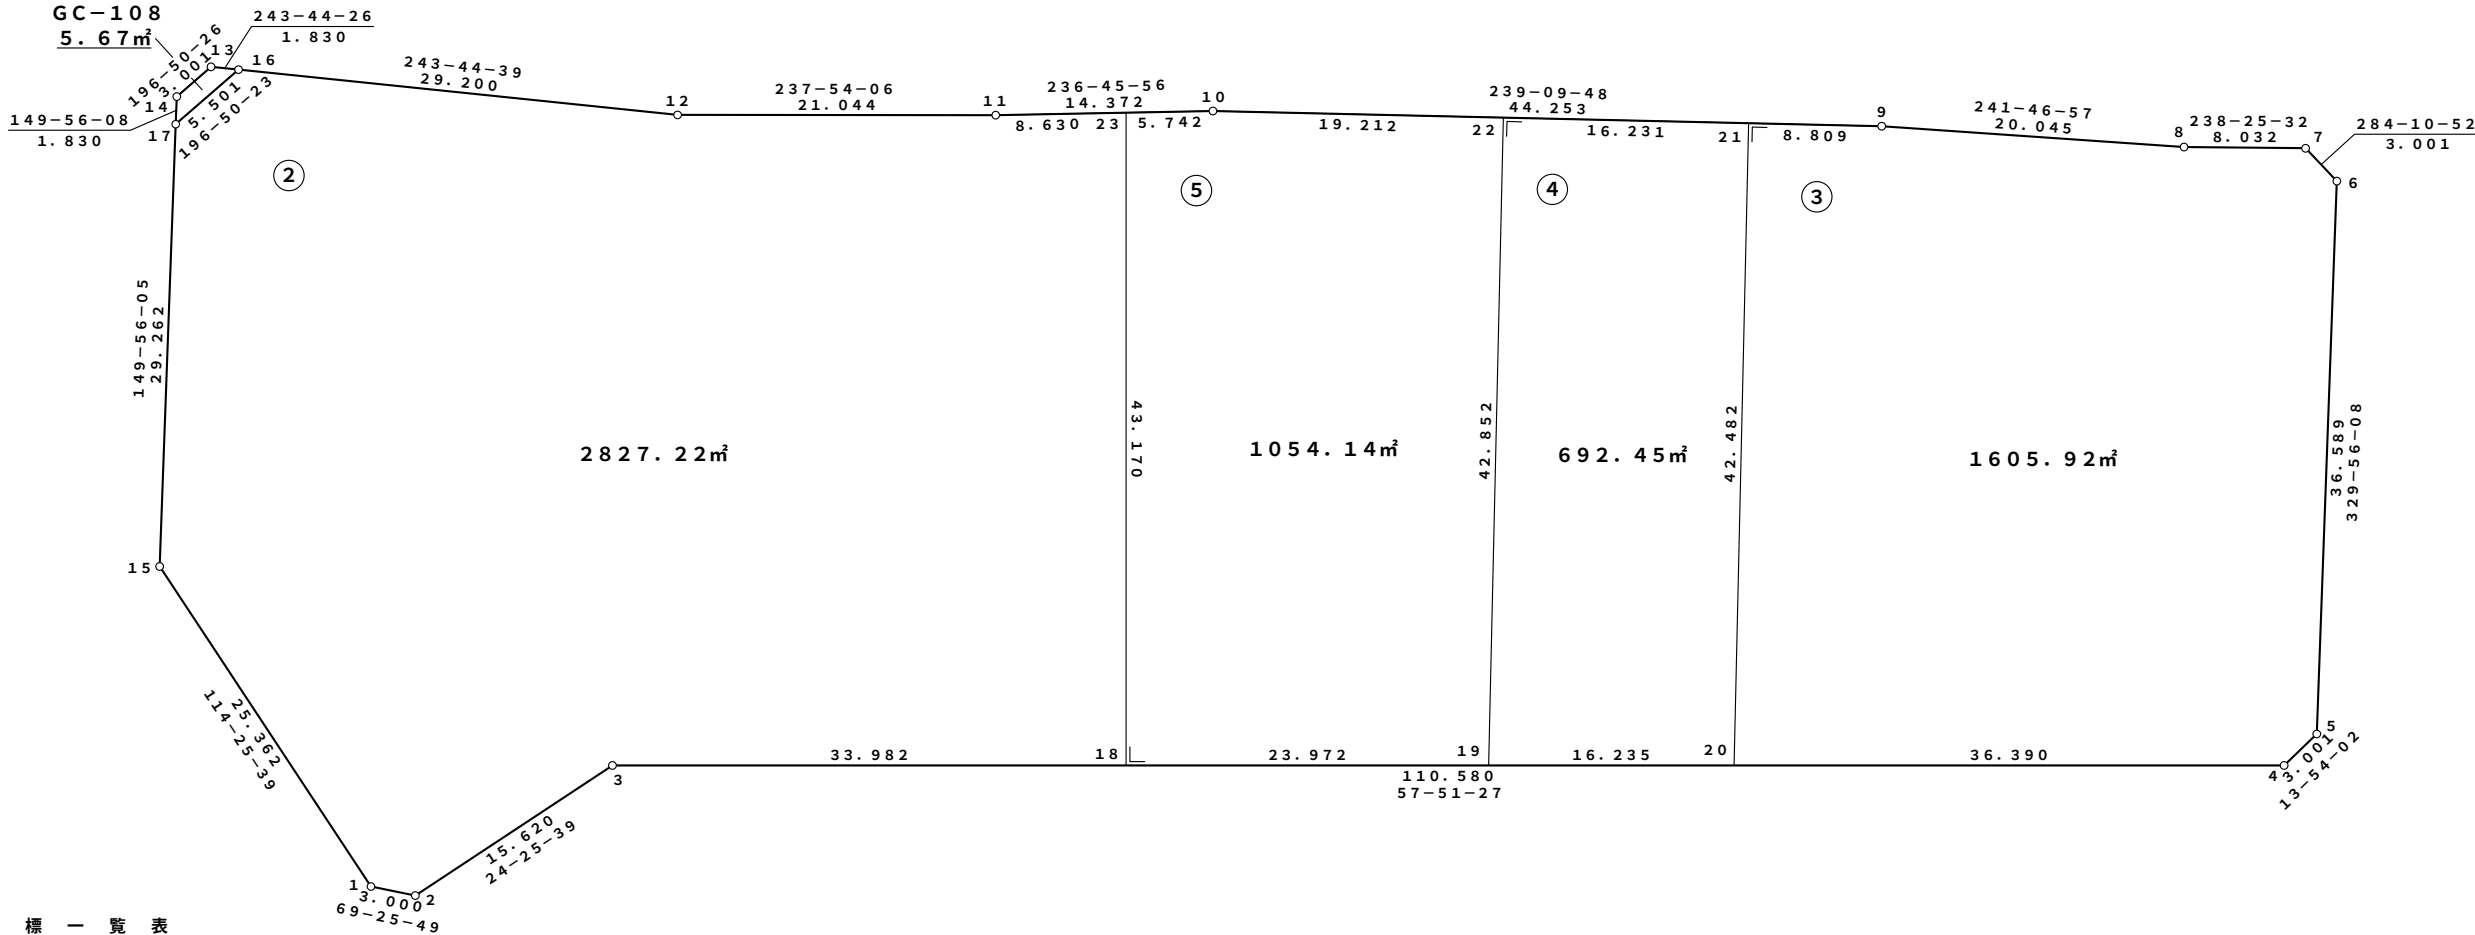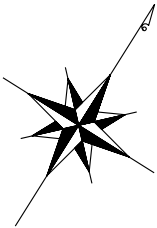

座 標 一 覧 表

測 点 名	X 座 標	Y 座 標
C-108.1	1616.069	20104.440
C-108.2	1617.123	20107.249
C-108.3	1631.344	20113.708
C-108.4	1690.175	20207.339
C-108.5	1693.088	20208.060
C-108.6	1724.755	20189.730
C-108.7	1725.490	20186.821
C-108.8	1721.285	20179.977
C-108.9	1711.807	20162.315
C-108.10	1689.123	20124.318
C-108.11	1681.246	20112.296
C-108.12	1670.064	20094.469
C-108.13	1656.337	20066.641
C-108.14	1653.465	20065.772
C-108.15	1626.557	20081.349
C-108.16	1657.147	20068.282
C-108.17	1651.882	20066.689
C-108.18	1649.423	20142.482
C-108.19	1662.177	20162.780
C-108.20	1670.815	20176.527
C-108.21	1707.291	20154.751
C-108.22	1698.972	20140.814
C-108.23	1685.976	20119.515



凡 例

1.23m²	座標面積
1.23m²	2位倍横距面積

S=1 : 500

萱丸地区画地原子図 (C工区)

街区番号	C-109
街区面積	4838.54
画地面積	4837.15

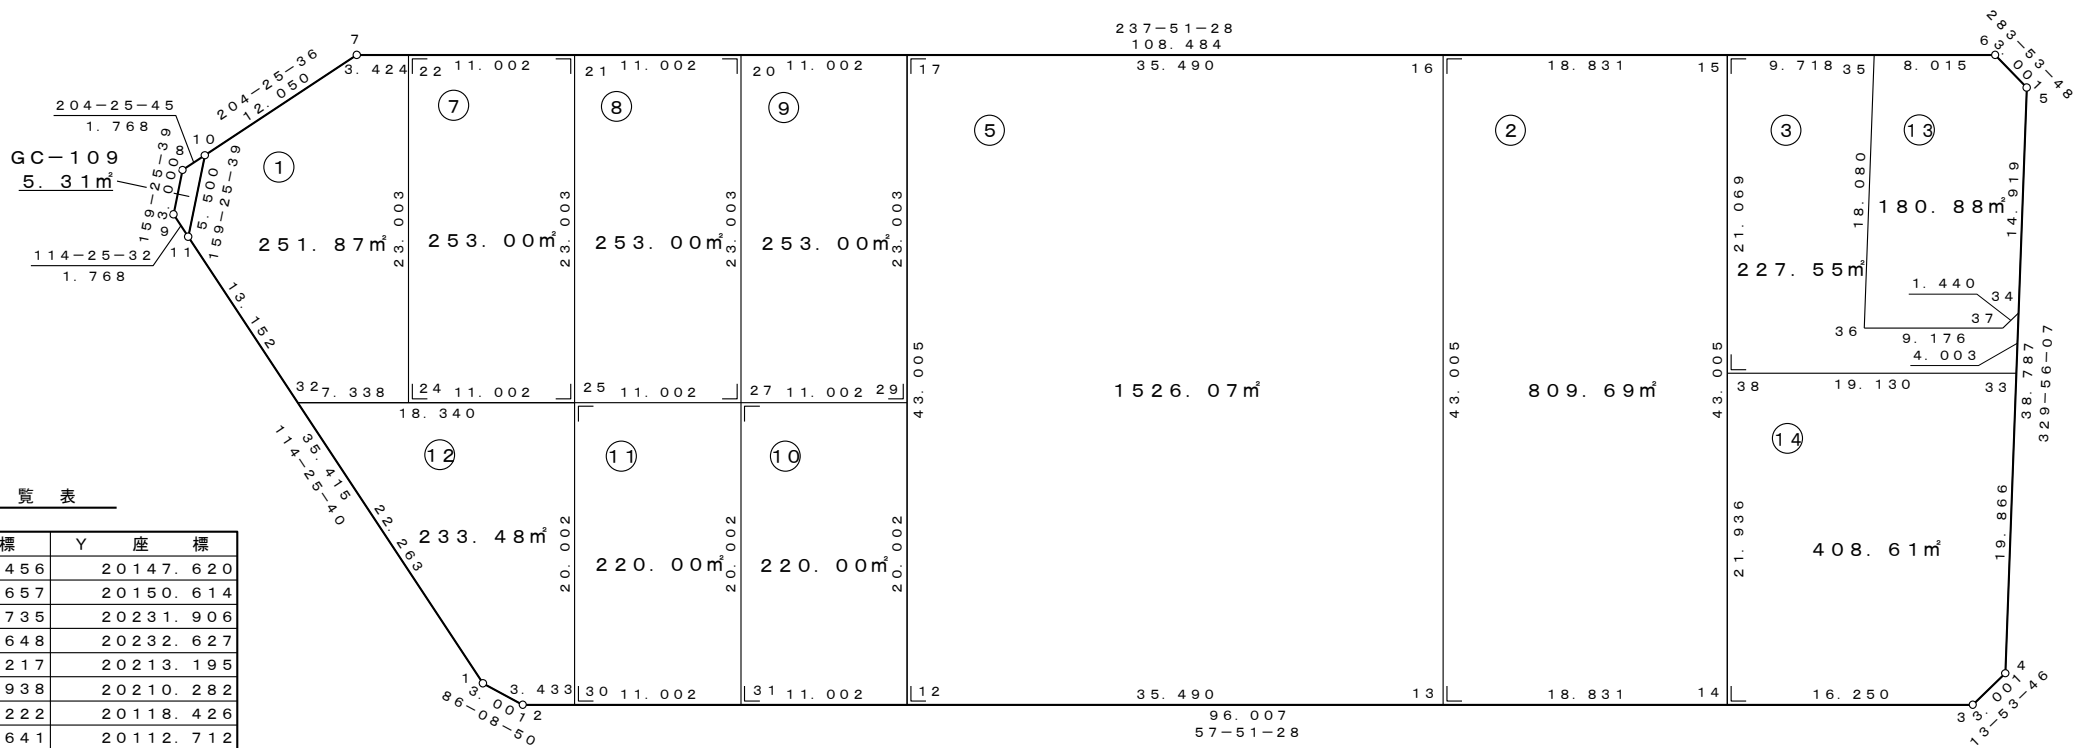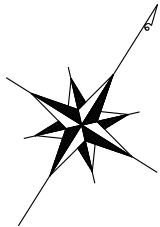

座 標 一 覧 表

測 点 名	X 座 標	Y 座 標
C-109.1	1596.456	20147.620
C-109.2	1596.657	20150.614
C-109.3	1647.735	20231.906
C-109.4	1650.648	20232.627
C-109.5	1684.217	20213.195
C-109.6	1684.938	20210.282
C-109.7	1627.222	20118.426
C-109.8	1614.641	20112.712
C-109.9	1611.832	20113.766
C-109.10	1616.251	20113.443
C-109.11	1611.101	20115.375
C-109.12	1610.190	20172.152
C-109.13	1629.072	20202.202
C-109.14	1639.090	20218.147
C-109.15	1675.504	20195.267
C-109.16	1665.485	20179.323
C-109.17	1646.604	20149.272
C-109.20	1640.751	20139.957
C-109.21	1634.897	20130.641
C-109.22	1629.044	20121.325
C-109.24	1609.567	20133.563
C-109.25	1615.420	20142.879
C-109.27	1621.273	20152.195
C-109.29	1627.127	20161.510
C-109.30	1598.483	20153.521
C-109.31	1604.337	20162.836
C-109.32	1605.662	20127.350
C-109.33	1667.842	20222.674
C-109.34	1671.306	20220.669
C-109.35	1680.674	20203.496
C-109.36	1665.026	20212.553
C-109.37	1669.908	20220.323
C-109.38	1657.664	20206.477



凡 例

1. 23㎡	座標面積
1. 23㎡	2位倍横距面積

S = 1 : 500

萱丸地区画地原子図 (C工区)

街区番号	C-110
街区面積	5207.54
画地面積	5206.02

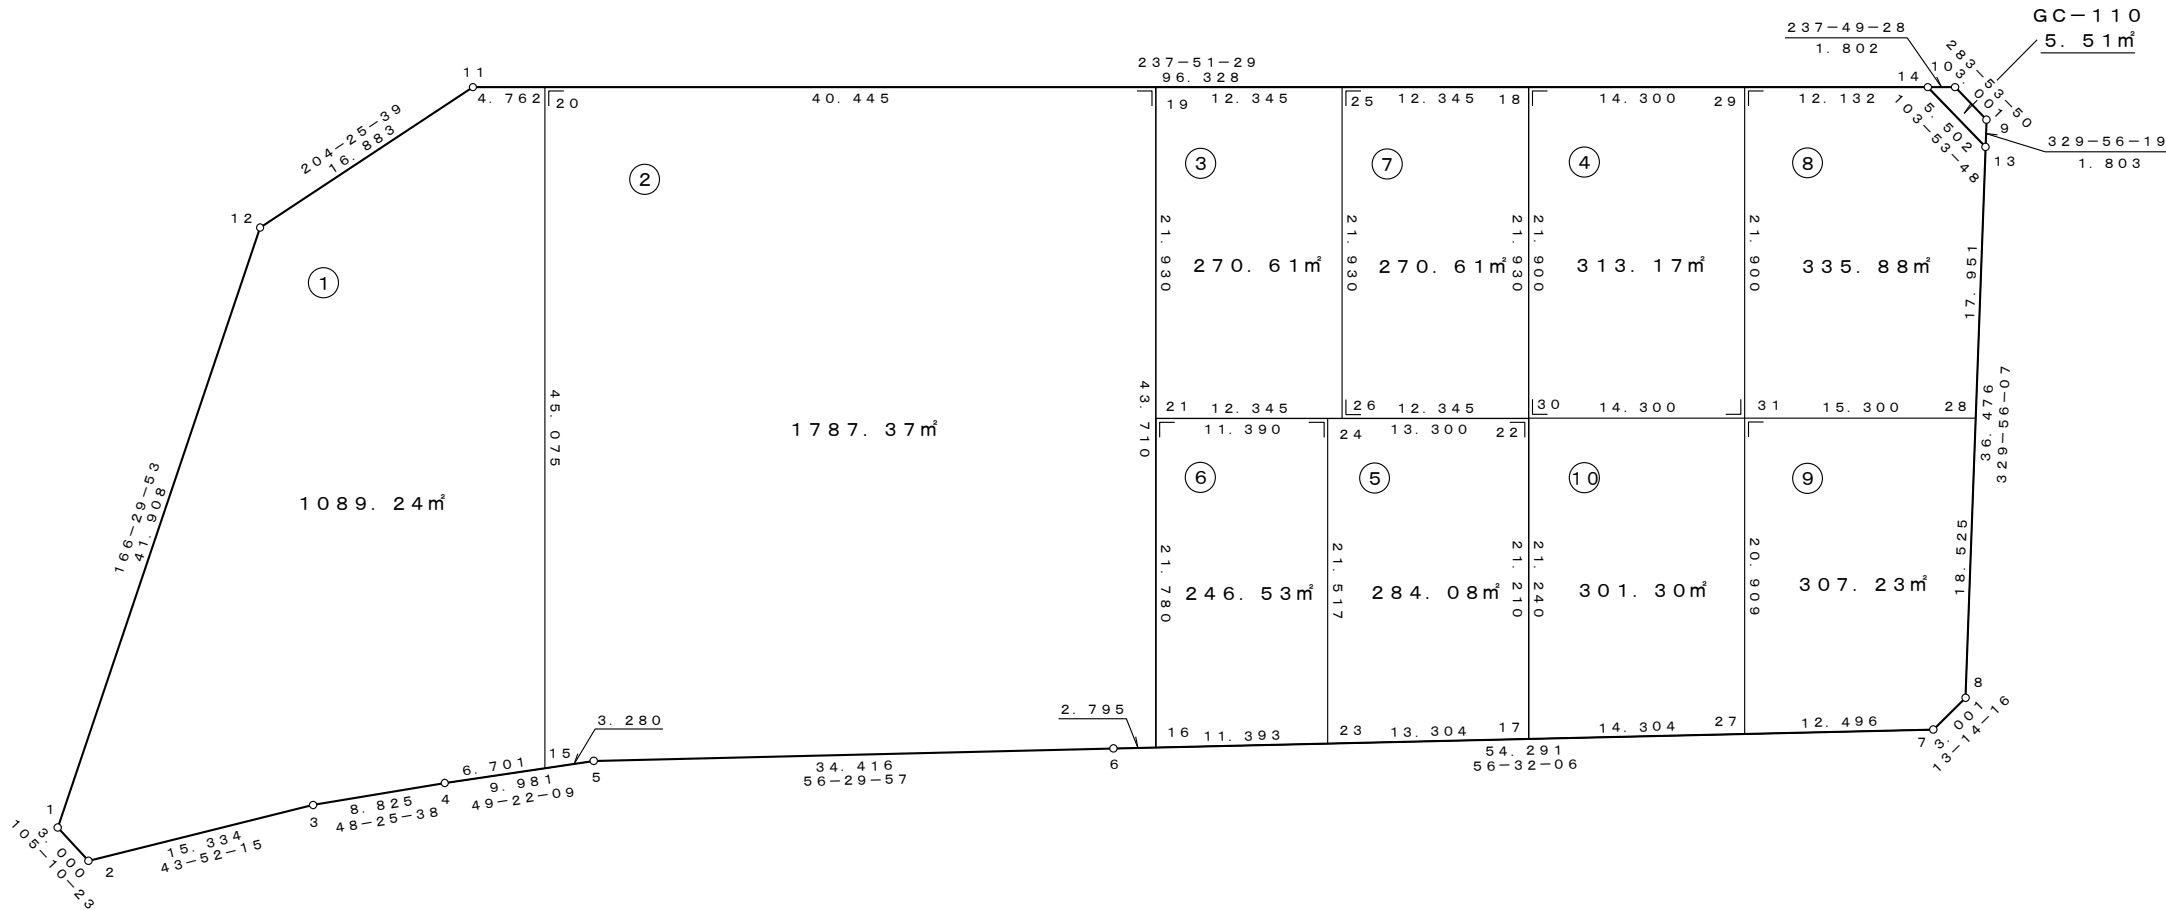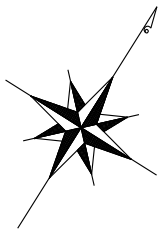

座 標 一 覧 表

測 点 名	X 座 標	Y 座 標
C-110. 1	1534.169	20154.562
C-110. 2	1533.384	20157.458
C-110. 3	1544.438	20168.084
C-110. 4	1550.294	20174.687
C-110. 5	1556.793	20182.261
C-110. 6	1575.789	20210.960
C-110. 7	1605.727	20256.251
C-110. 8	1608.648	20256.939
C-110. 9	1641.777	20237.762
C-110. 10	1642.498	20234.849
C-110. 11	1590.290	20151.759
C-110. 12	1574.919	20144.778
C-110. 13	1640.217	20238.665
C-110. 14	1641.539	20233.324
C-110. 15	1554.657	20179.772

測 点 名	X 座 標	Y 座 標
C-110. 16	1577.331	20213.292
C-110. 17	1590.949	20233.894
C-110. 18	1627.477	20210.943
C-110. 19	1614.341	20190.038
C-110. 20	1592.824	20155.792
C-110. 21	1595.772	20201.705
C-110. 22	1608.908	20222.610
C-110. 23	1583.613	20222.796
C-110. 24	1601.832	20211.349
C-110. 25	1620.909	20200.490
C-110. 26	1602.340	20212.158
C-110. 27	1598.836	20245.827
C-110. 28	1624.681	20247.658
C-110. 29	1635.085	20223.052
C-110. 30	1608.933	20222.594
C-110. 31	1616.541	20234.703



1. 23㎡	座標面積
1. 23㎡	2位倍横距面積

凡 例

S = 1 : 500

萱丸地区画地原子図 (C工区)

街区番号	C-111
街区面積	2012.65
画地面積	2011.84

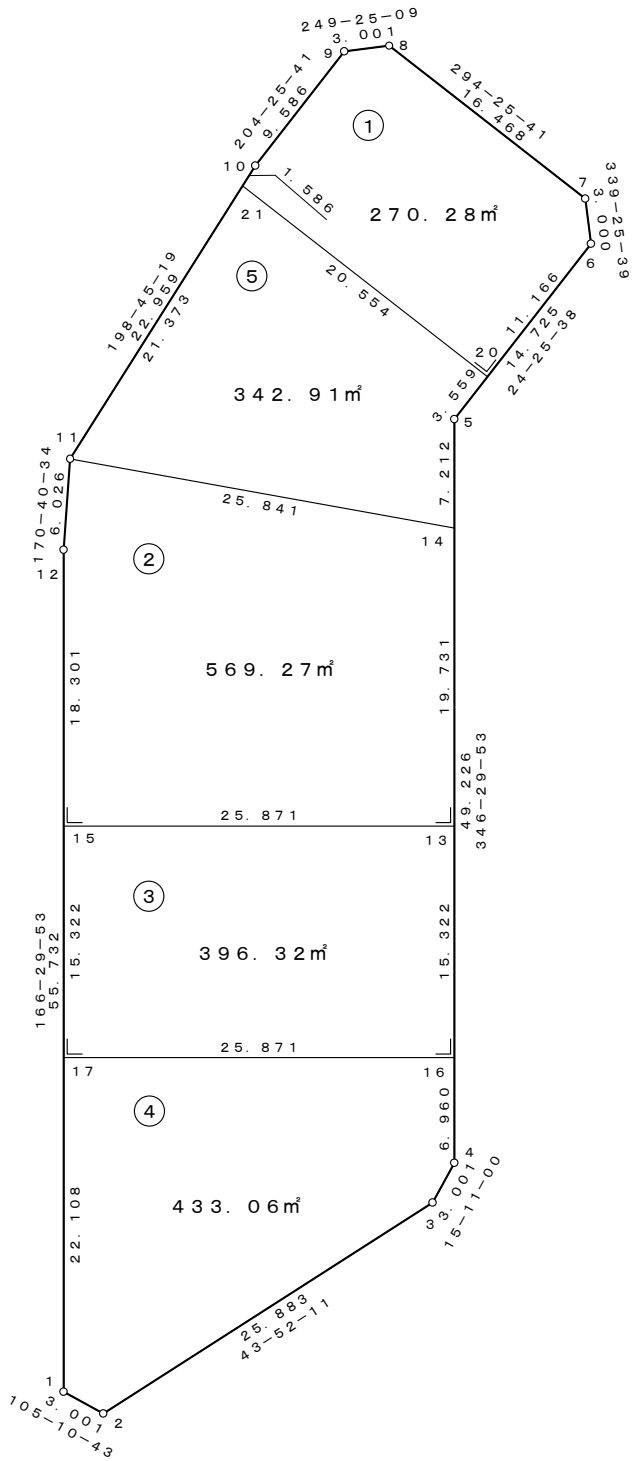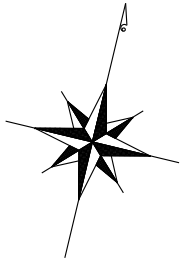

座 標 一 覧 表

測 点 名	X 座 標	Y 座 標
C-111.1	1506.887	20128.336
C-111.2	1506.102	20131.232
C-111.3	1524.761	20149.169
C-111.4	1527.657	20149.955
C-111.5	1575.523	20138.462
C-111.6	1588.929	20144.551
C-111.7	1591.738	20143.497
C-111.8	1598.548	20128.503
C-111.9	1597.493	20125.694
C-111.10	1588.765	20121.730
C-111.11	1567.025	20114.348
C-111.12	1561.079	20115.324
C-111.13	1549.324	20144.753
C-111.14	1568.510	20140.146
C-111.15	1543.283	20119.597
C-111.16	1534.425	20148.330
C-111.17	1528.385	20123.174
C-111.20	1578.763	20139.934
C-111.21	1587.264	20121.220



凡 例

1. 23m	座標面積
1. 23m	2位倍横距面積

S=1：500

萱丸地区画地原子図 (C工区)

街区番号	C-112
街区面積	516.25
画地面積	515.98

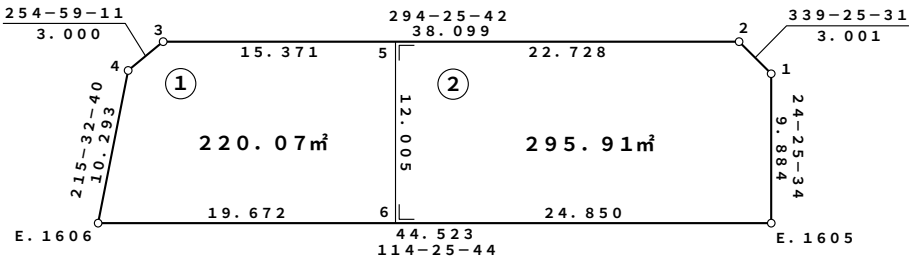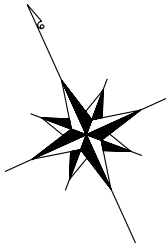

座標一覧表

測点名	X座標	Y座標
C-112.1	1599.975	20120.231
C-112.2	1602.784	20119.177
C-112.3	1618.541	20084.488
C-112.4	1617.764	20081.590
C-112.5	1612.184	20098.483
C-112.6	1601.253	20093.518
E.1605	1590.976	20116.144
E.1606	1609.389	20075.607



凡例

1.23m ²	座標面積
1.23m ²	2位倍横距面積

S = 1 : 500

萱丸地区画地原子図 (C工区)

街区番号	C-114
街区面積	2288.71
画地面積	2287.50

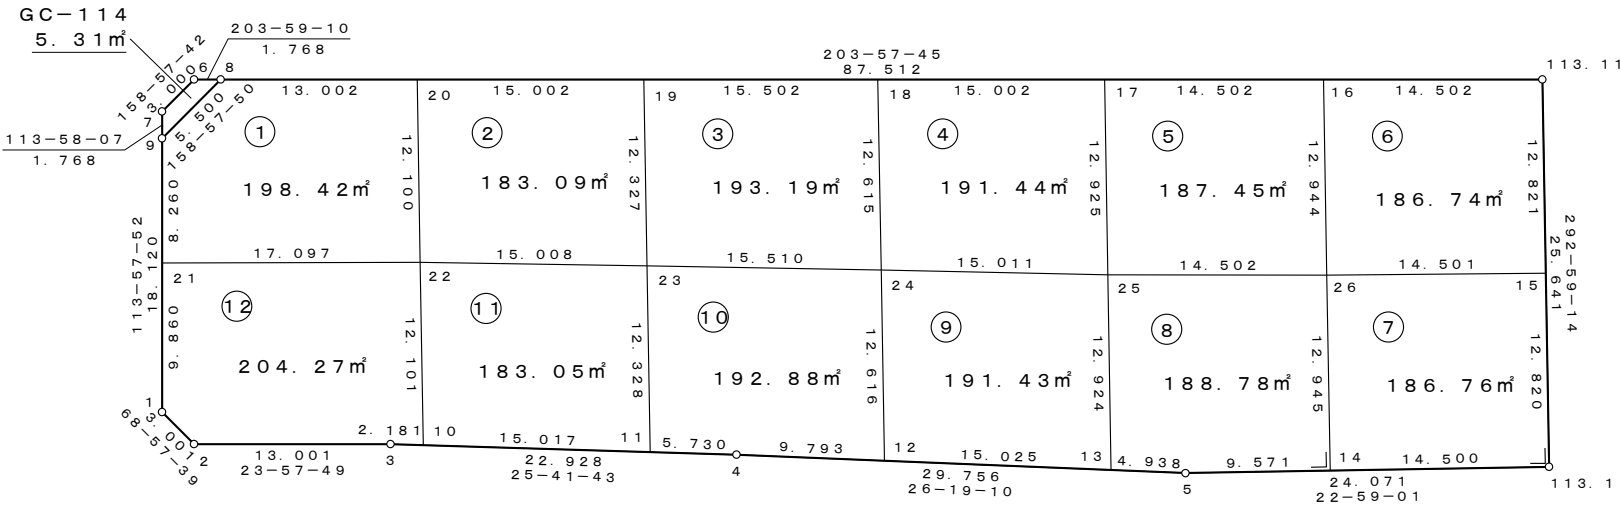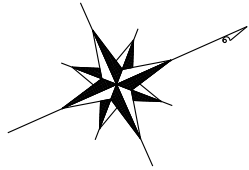

座 標 一 覧 表

測 点 名	X 座 標	Y 座 標
C-113. 1	1582.665	20057.445
C-113. 11	1592.678	20033.840
C-114. 1	1500.215	20016.831
C-114. 2	1501.293	20019.632
C-114. 3	1513.173	20024.912
C-114. 4	1533.834	20034.853
C-114. 5	1560.505	20048.046
C-114. 6	1511.094	19997.580
C-114. 7	1508.293	19998.657
C-114. 8	1512.709	19998.298
C-114. 9	1507.575	20000.272
C-114. 10	1515.138	20025.858
C-114. 11	1528.670	20032.369
C-114. 12	1542.611	20039.195
C-114. 13	1556.079	20045.857
C-114. 14	1569.316	20051.783
C-114. 15	1587.671	20045.643
C-114. 16	1579.426	20027.951
C-114. 17	1566.174	20022.061
C-114. 18	1552.465	20015.968
C-114. 19	1538.299	20009.672
C-114. 20	1524.589	20003.579
C-114. 21	1504.220	20007.820
C-114. 22	1519.864	20014.717
C-114. 23	1533.485	20021.019
C-114. 24	1547.538	20027.581
C-114. 25	1561.126	20033.959
C-114. 26	1574.371	20039.867



凡 例

1. 23m ²	座標面積
1. 23m ²	2位倍横距面積

S = 1 : 1000

萱丸地区 街区成果表 (C工区)


街区番号	C-116
街区面積	17639.13㎡

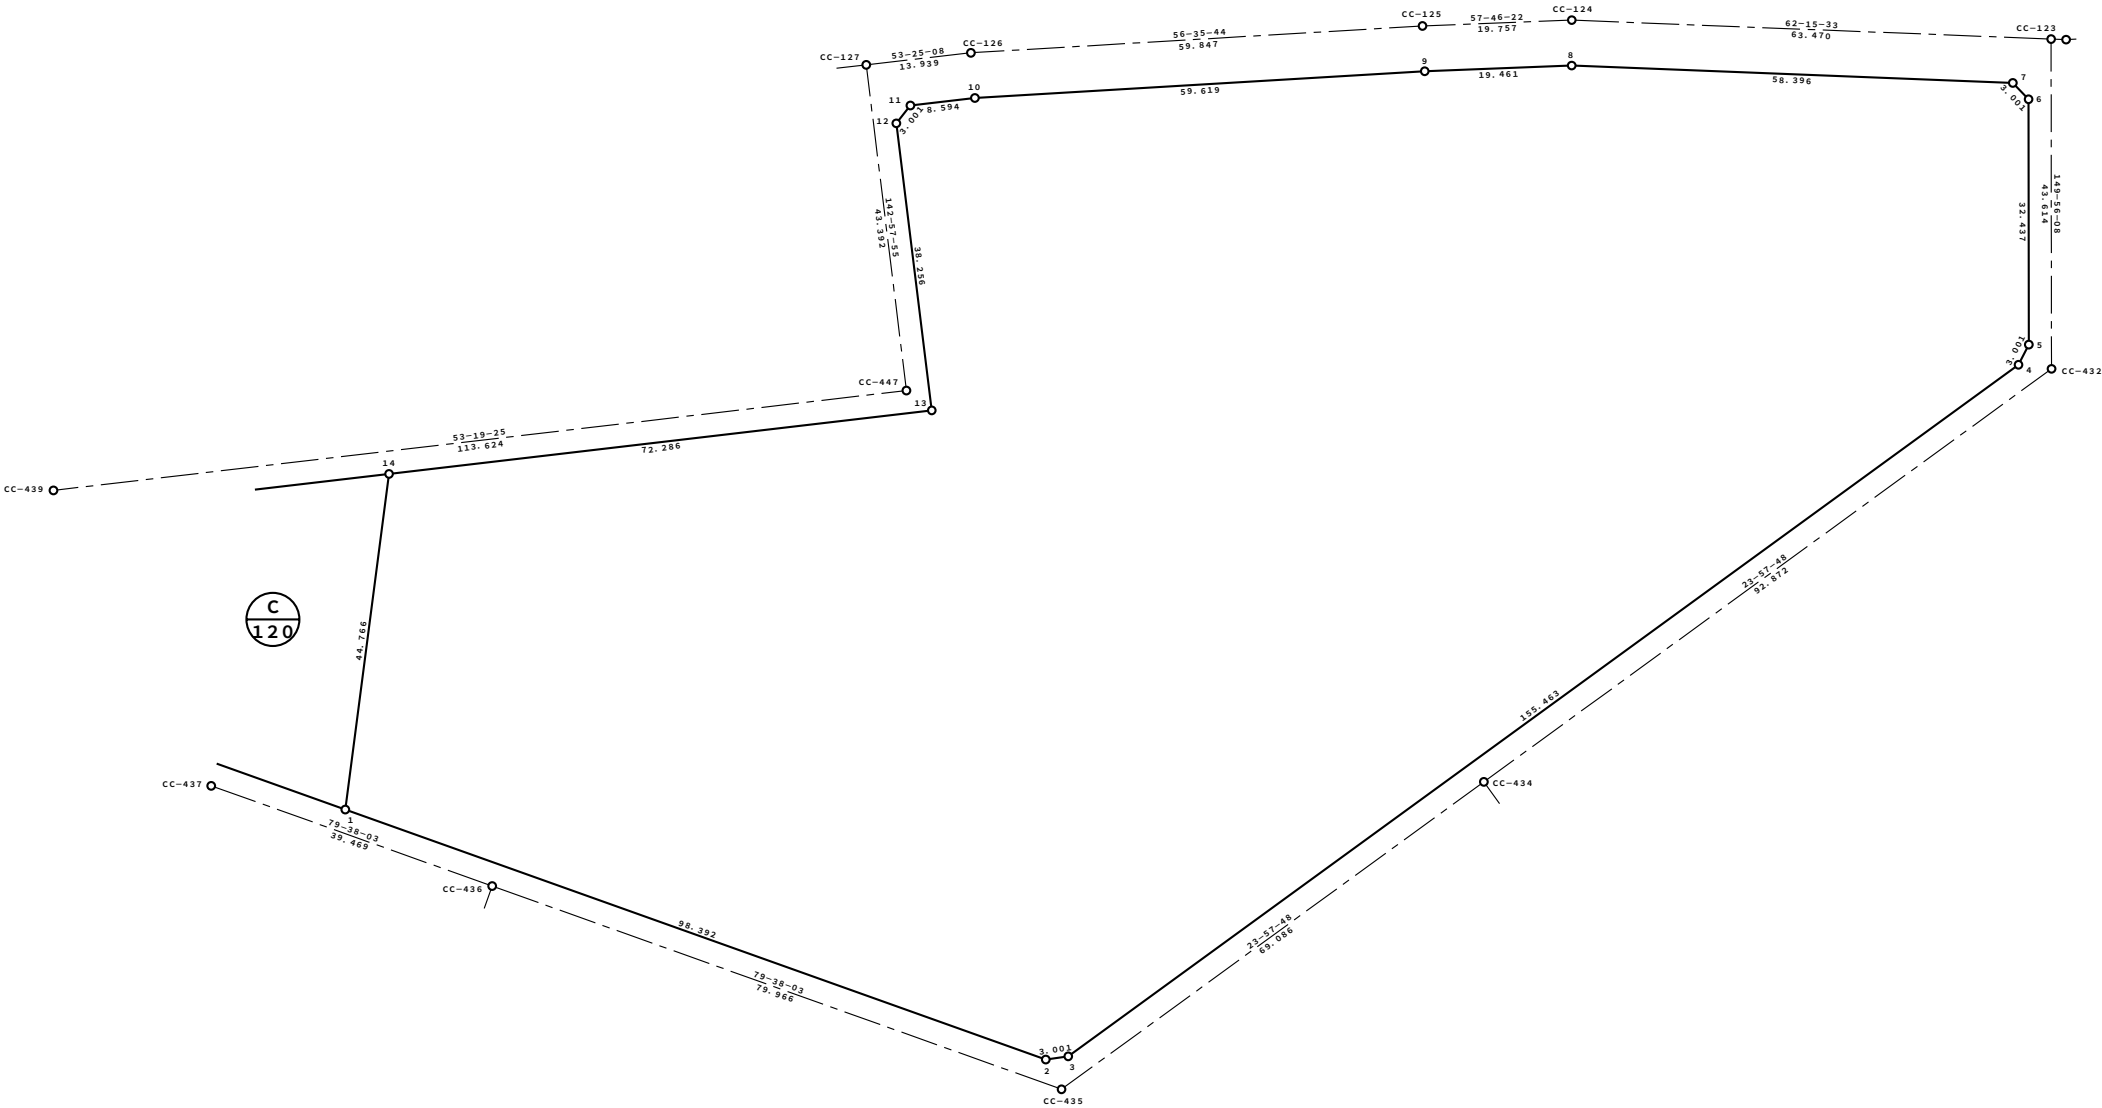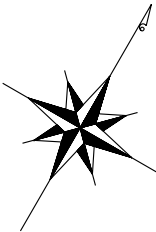

S=1:500

萱丸地区画地原子図 (C工区)


街区番号	C-118
街区面積	4837.38
画地面積	4835.16

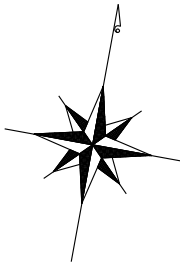

座標一覧表

測点名	X座標	Y座標
C-118.1	1395.750	19895.374
C-118.2	1394.045	19897.843
C-118.3	1400.869	19935.148
C-118.4	1408.802	19979.432
C-118.5	1410.685	19981.768
C-118.6	1455.604	20000.325
C-118.7	1461.918	20002.845
C-118.8	1465.992	20004.559
C-118.9	1484.706	20012.259
C-118.10	1491.931	20015.470
C-118.11	1494.732	20014.394
C-118.12	1502.810	19996.220
C-118.13	1501.733	19993.419
C-118.14	1441.835	19966.797
C-118.15	1428.083	19891.616
C-118.16	1425.614	19889.911
C-118.17	1428.402	19893.356
C-118.18	1423.875	19890.230
C-118.19	1398.439	19921.863
C-118.24	1432.477	19915.637
C-118.28	1401.734	19939.979
C-118.29	1449.614	19997.851
C-118.30	1459.856	19974.806
C-118.31	1435.790	19933.750
C-118.32	1421.701	19917.608
C-118.33	1425.014	19935.721

測点名	X座標	Y座標
C-118.34	1404.079	19953.071
C-118.35	1406.425	19966.162
C-118.36	1432.750	19990.884
C-118.37	1443.188	19967.398
C-118.38	1440.577	19959.915
C-118.39	1438.184	19946.833
C-118.40	1418.763	19936.864
C-118.41	1421.156	19949.947
C-118.42	1423.549	19963.030
C-118.43	1425.428	19973.303
C-118.44	1438.067	19978.920
C-118.45	1454.735	19986.328
C-118.46	1396.097	19909.062
C-118.47	1464.444	20003.908
C-118.48	1479.252	20010.015
C-118.49	1498.874	20005.076
C-118.50	1489.120	19987.813
C-118.51	1474.488	19981.309
C-118.52	1430.048	19902.357
C-118.53	1410.781	19892.625
C-118.54	1413.128	19905.453
C-118.55	1413.215	19905.931
C-118.56	1415.557	19918.732
C-118.57	1455.058	19985.602
C-118.58	1469.690	19992.105
C-118.59	1484.322	19998.608

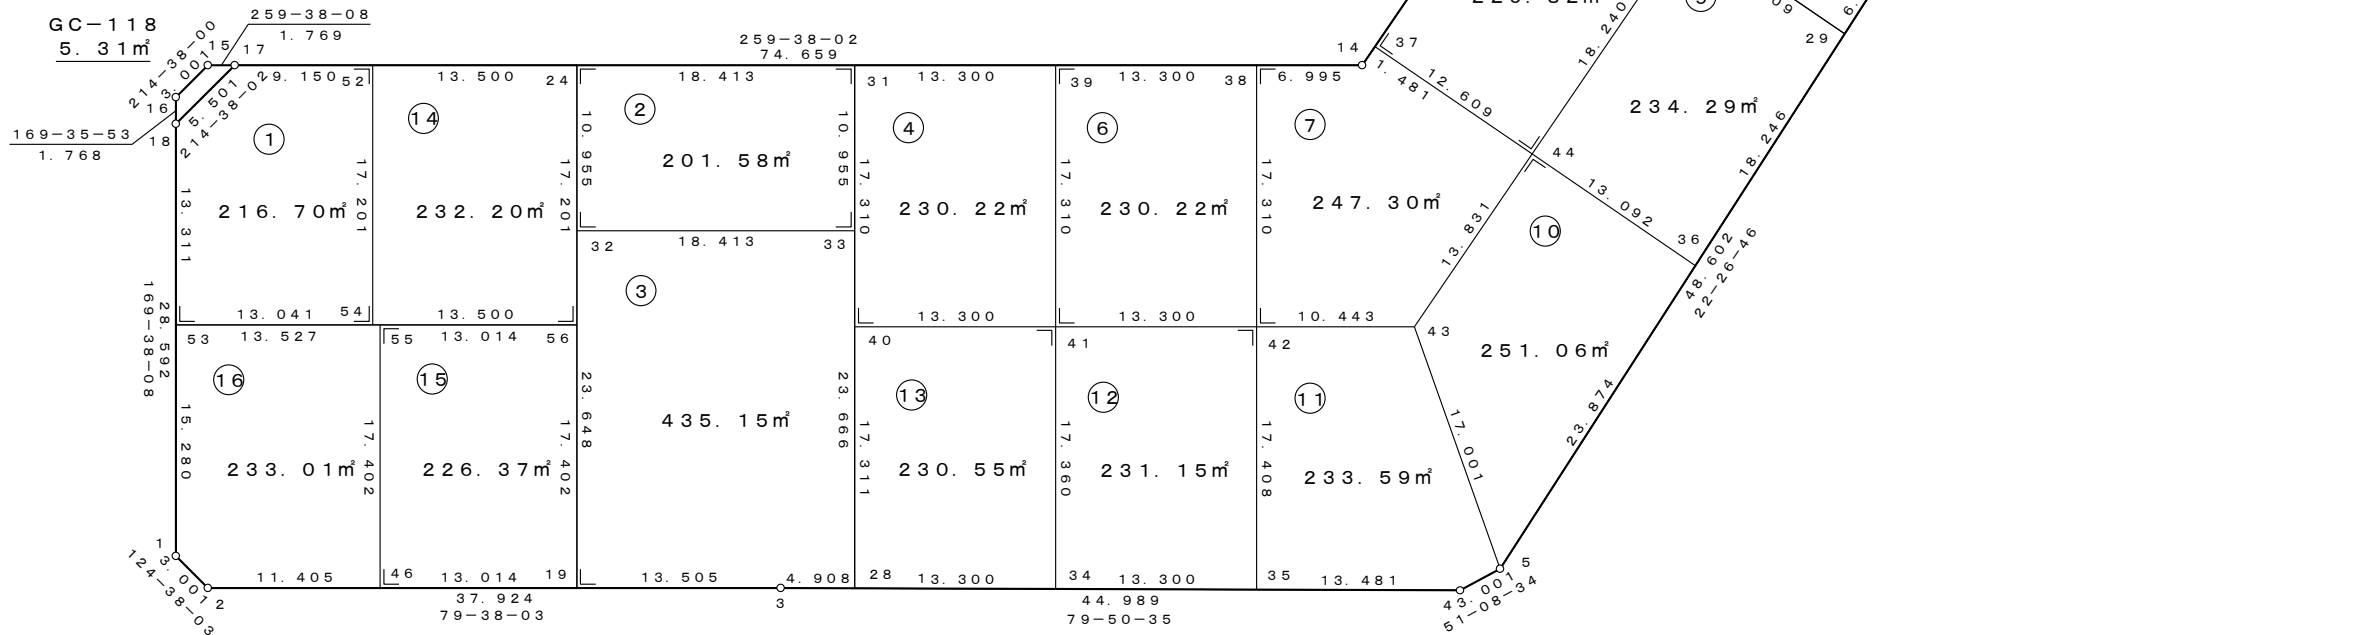



凡例

1. 23m	座標面積
1. 23m	2位倍横距面積

S=1:500


萱丸地区画地原子図 (C工区)

街区番号	C-119
街区面積	2982.83
画地面積	2981.50

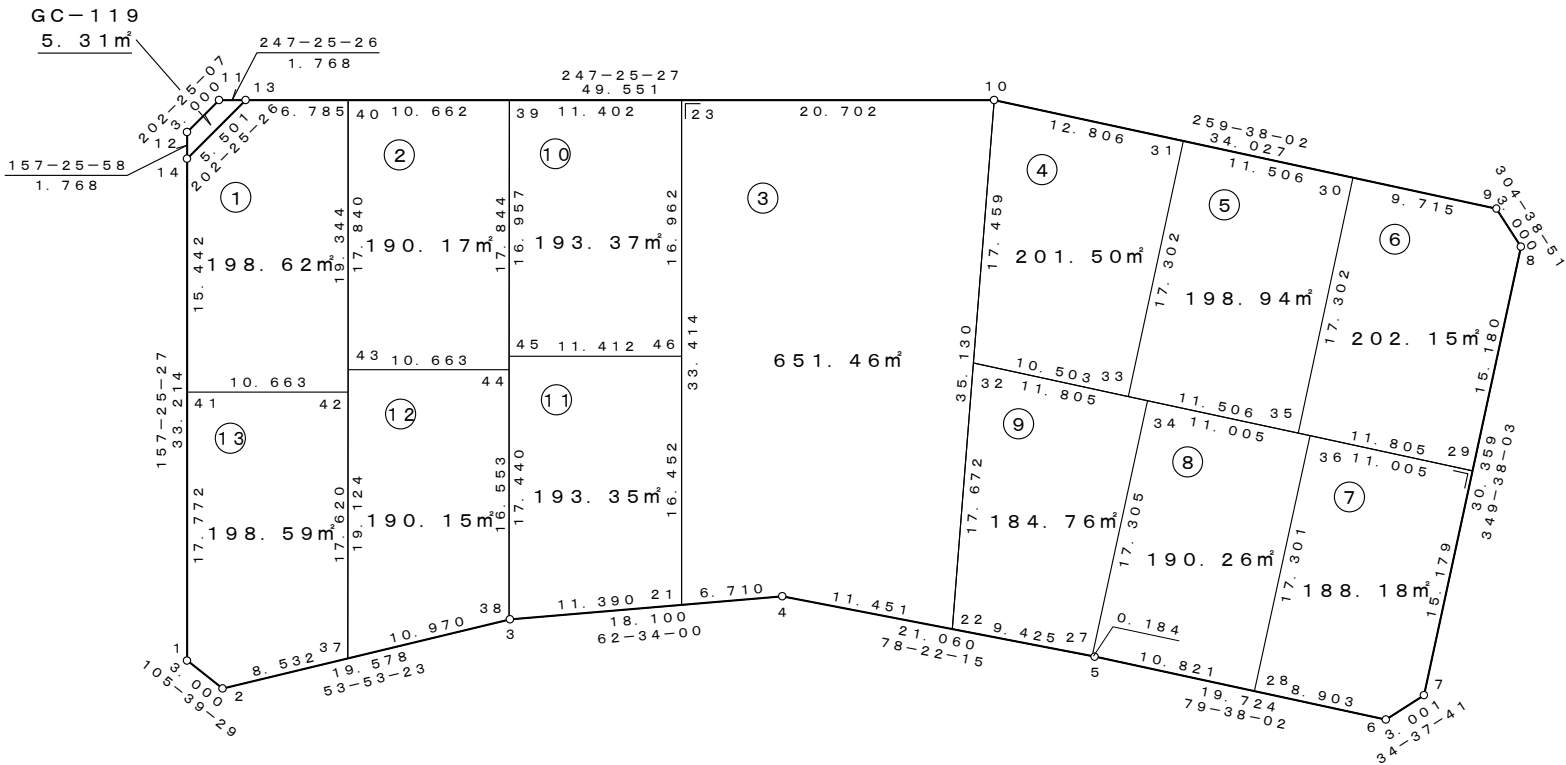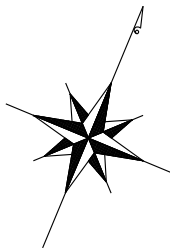

座 標 一 覧 表

測 点 名	X 座 標	Y 座 標
C-119. 1	1365.340	19812.967
C-119. 2	1364.531	19815.856
C-119. 3	1376.069	19831.672
C-119. 4	1384.407	19847.737
C-119. 5	1388.653	19868.365
C-119. 6	1392.202	19887.766
C-119. 7	1394.671	19889.471
C-119. 8	1424.534	19884.009
C-119. 9	1426.240	19881.540
C-119. 10	1420.117	19848.069
C-119. 11	1400.416	19800.682
C-119. 12	1397.642	19799.538
C-119. 13	1401.094	19802.315
C-119. 14	1396.009	19800.216
C-119. 21	1381.316	19841.781
C-119. 22	1386.716	19858.952
C-119. 23	1412.170	19828.953
C-119. 27	1388.615	19868.184
C-119. 28	1390.600	19879.009
C-119. 29	1409.602	19886.740
C-119. 30	1424.492	19871.984
C-119. 31	1422.422	19860.666
C-119. 32	1403.518	19853.478
C-119. 33	1405.408	19863.810
C-119. 34	1405.642	19865.090
C-119. 35	1407.478	19875.128
C-119. 36	1407.622	19875.915
C-119. 37	1369.559	19822.749
C-119. 38	1376.024	19831.611
C-119. 39	1407.793	19818.425
C-119. 40	1403.699	19808.580
C-119. 41	1381.751	19806.145
C-119. 42	1385.833	19815.995
C-119. 43	1387.222	19815.418
C-119. 44	1391.312	19825.266
C-119. 45	1392.131	19824.926
C-119. 46	1396.508	19835.465

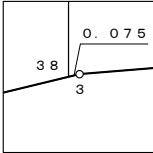



凡 例

1. 23m²	座標面積
1. 23m²	2位倍横距面積

S = 1 : 500

萱丸地区 街区成果表 (C工区)



街区番号	C-120
街区面積	1484.19㎡

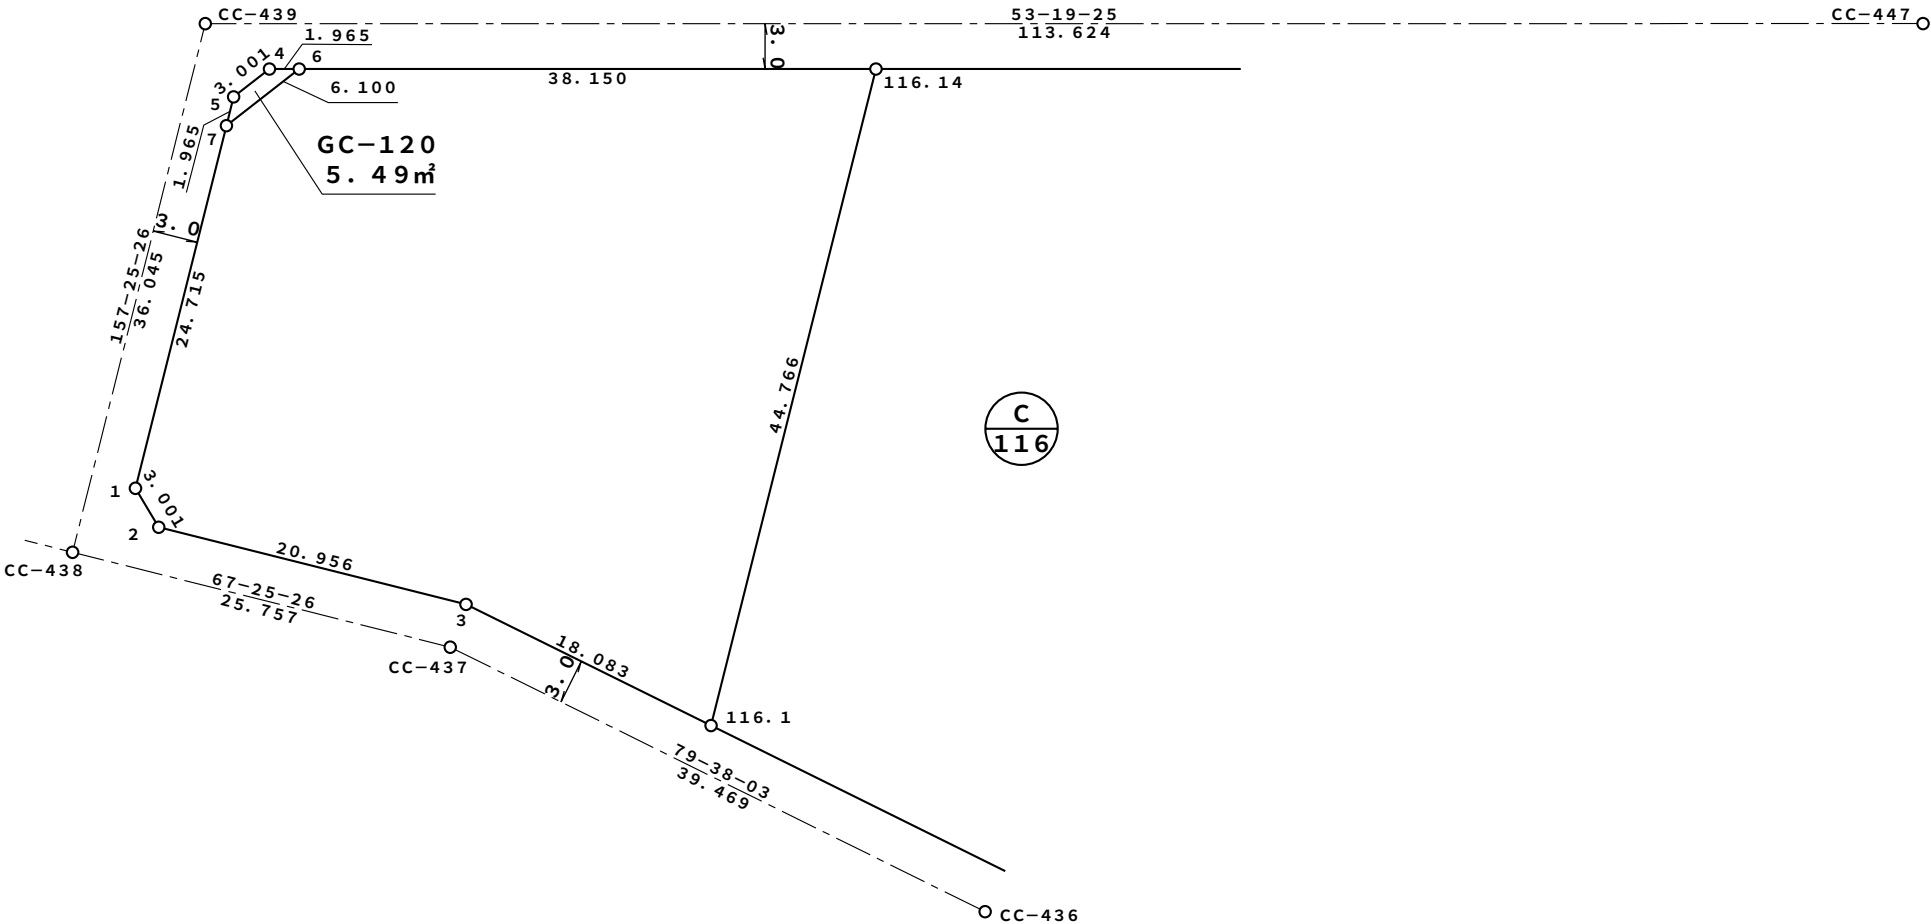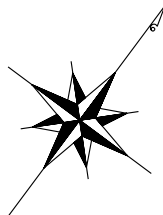

S=1:500

萱丸地区画地原子図 (C工区)

街区番号	C-121
街区面積	5311.74
画地面積	5309.68

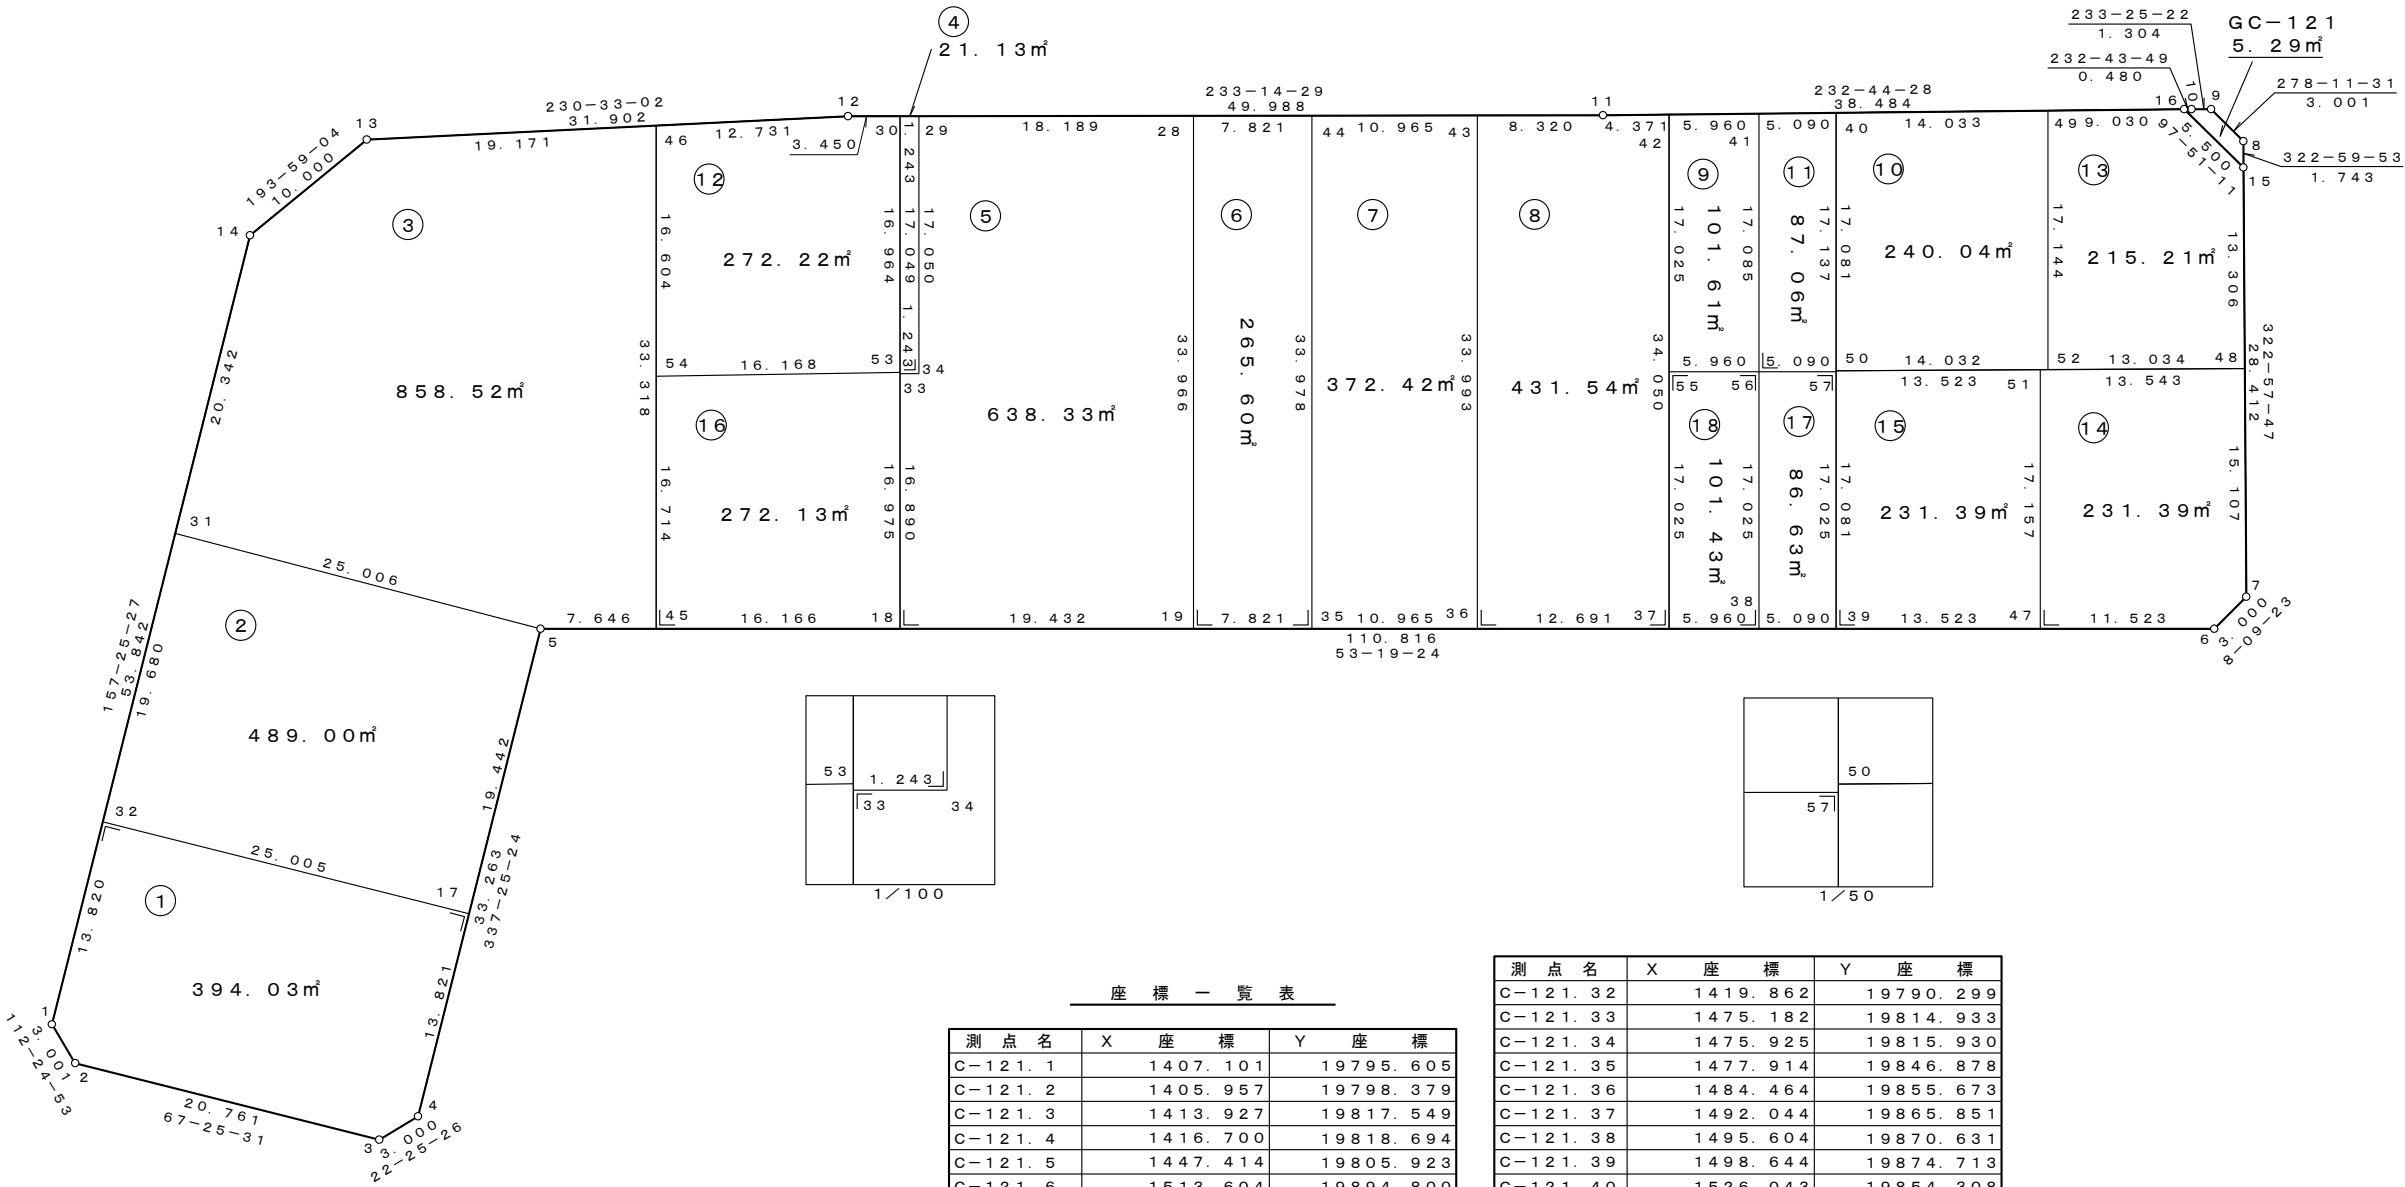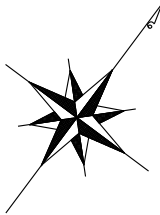

座標一覧表

測点名	X座標	Y座標
C-121.1	1407.101	19795.605
C-121.2	1405.957	19798.379
C-121.3	1413.927	19817.549
C-121.4	1416.700	19818.694
C-121.5	1447.414	19805.923
C-121.6	1513.604	19894.800
C-121.7	1516.574	19895.226
C-121.8	1540.645	19877.064
C-121.9	1541.073	19874.093
C-121.10	1540.296	19873.046
C-121.11	1516.706	19842.034
C-121.12	1486.791	19801.986
C-121.13	1466.521	19777.351
C-121.14	1456.817	19774.935
C-121.15	1539.254	19878.113
C-121.16	1540.005	19872.664
C-121.17	1429.461	19813.388
C-121.18	1461.636	19825.021
C-121.19	1473.243	19840.606
C-121.28	1500.484	19820.317
C-121.29	1489.600	19805.745
C-121.30	1488.856	19804.750
C-121.31	1438.034	19782.744

測点名	X座標	Y座標
C-121.32	1419.862	19790.299
C-121.33	1475.182	19814.933
C-121.34	1475.925	19815.930
C-121.35	1477.914	19846.878
C-121.36	1484.464	19855.673
C-121.37	1492.044	19865.851
C-121.38	1495.604	19870.631
C-121.39	1498.644	19874.713
C-121.40	1526.043	19854.308
C-121.41	1522.961	19850.257
C-121.42	1519.353	19845.513
C-121.43	1511.727	19835.368
C-121.44	1505.165	19826.584
C-121.45	1451.980	19812.056
C-121.46	1478.702	19792.155
C-121.47	1506.721	19885.559
C-121.48	1528.633	19886.127
C-121.49	1534.538	19865.477
C-121.50	1512.344	19864.511
C-121.51	1520.482	19875.311
C-121.52	1520.788	19875.717
C-121.53	1475.251	19814.882
C-121.54	1465.385	19802.072
C-121.55	1505.698	19855.682
C-121.56	1509.258	19860.462
C-121.57	1512.299	19864.544




凡例

1.23m²	座標面積
1.23m²	2位倍横距面積

S=1:1000

萱丸地区画地原子図 (C工区)

街区番号	C-122
街区面積	43597.11
画地面積	43597.14

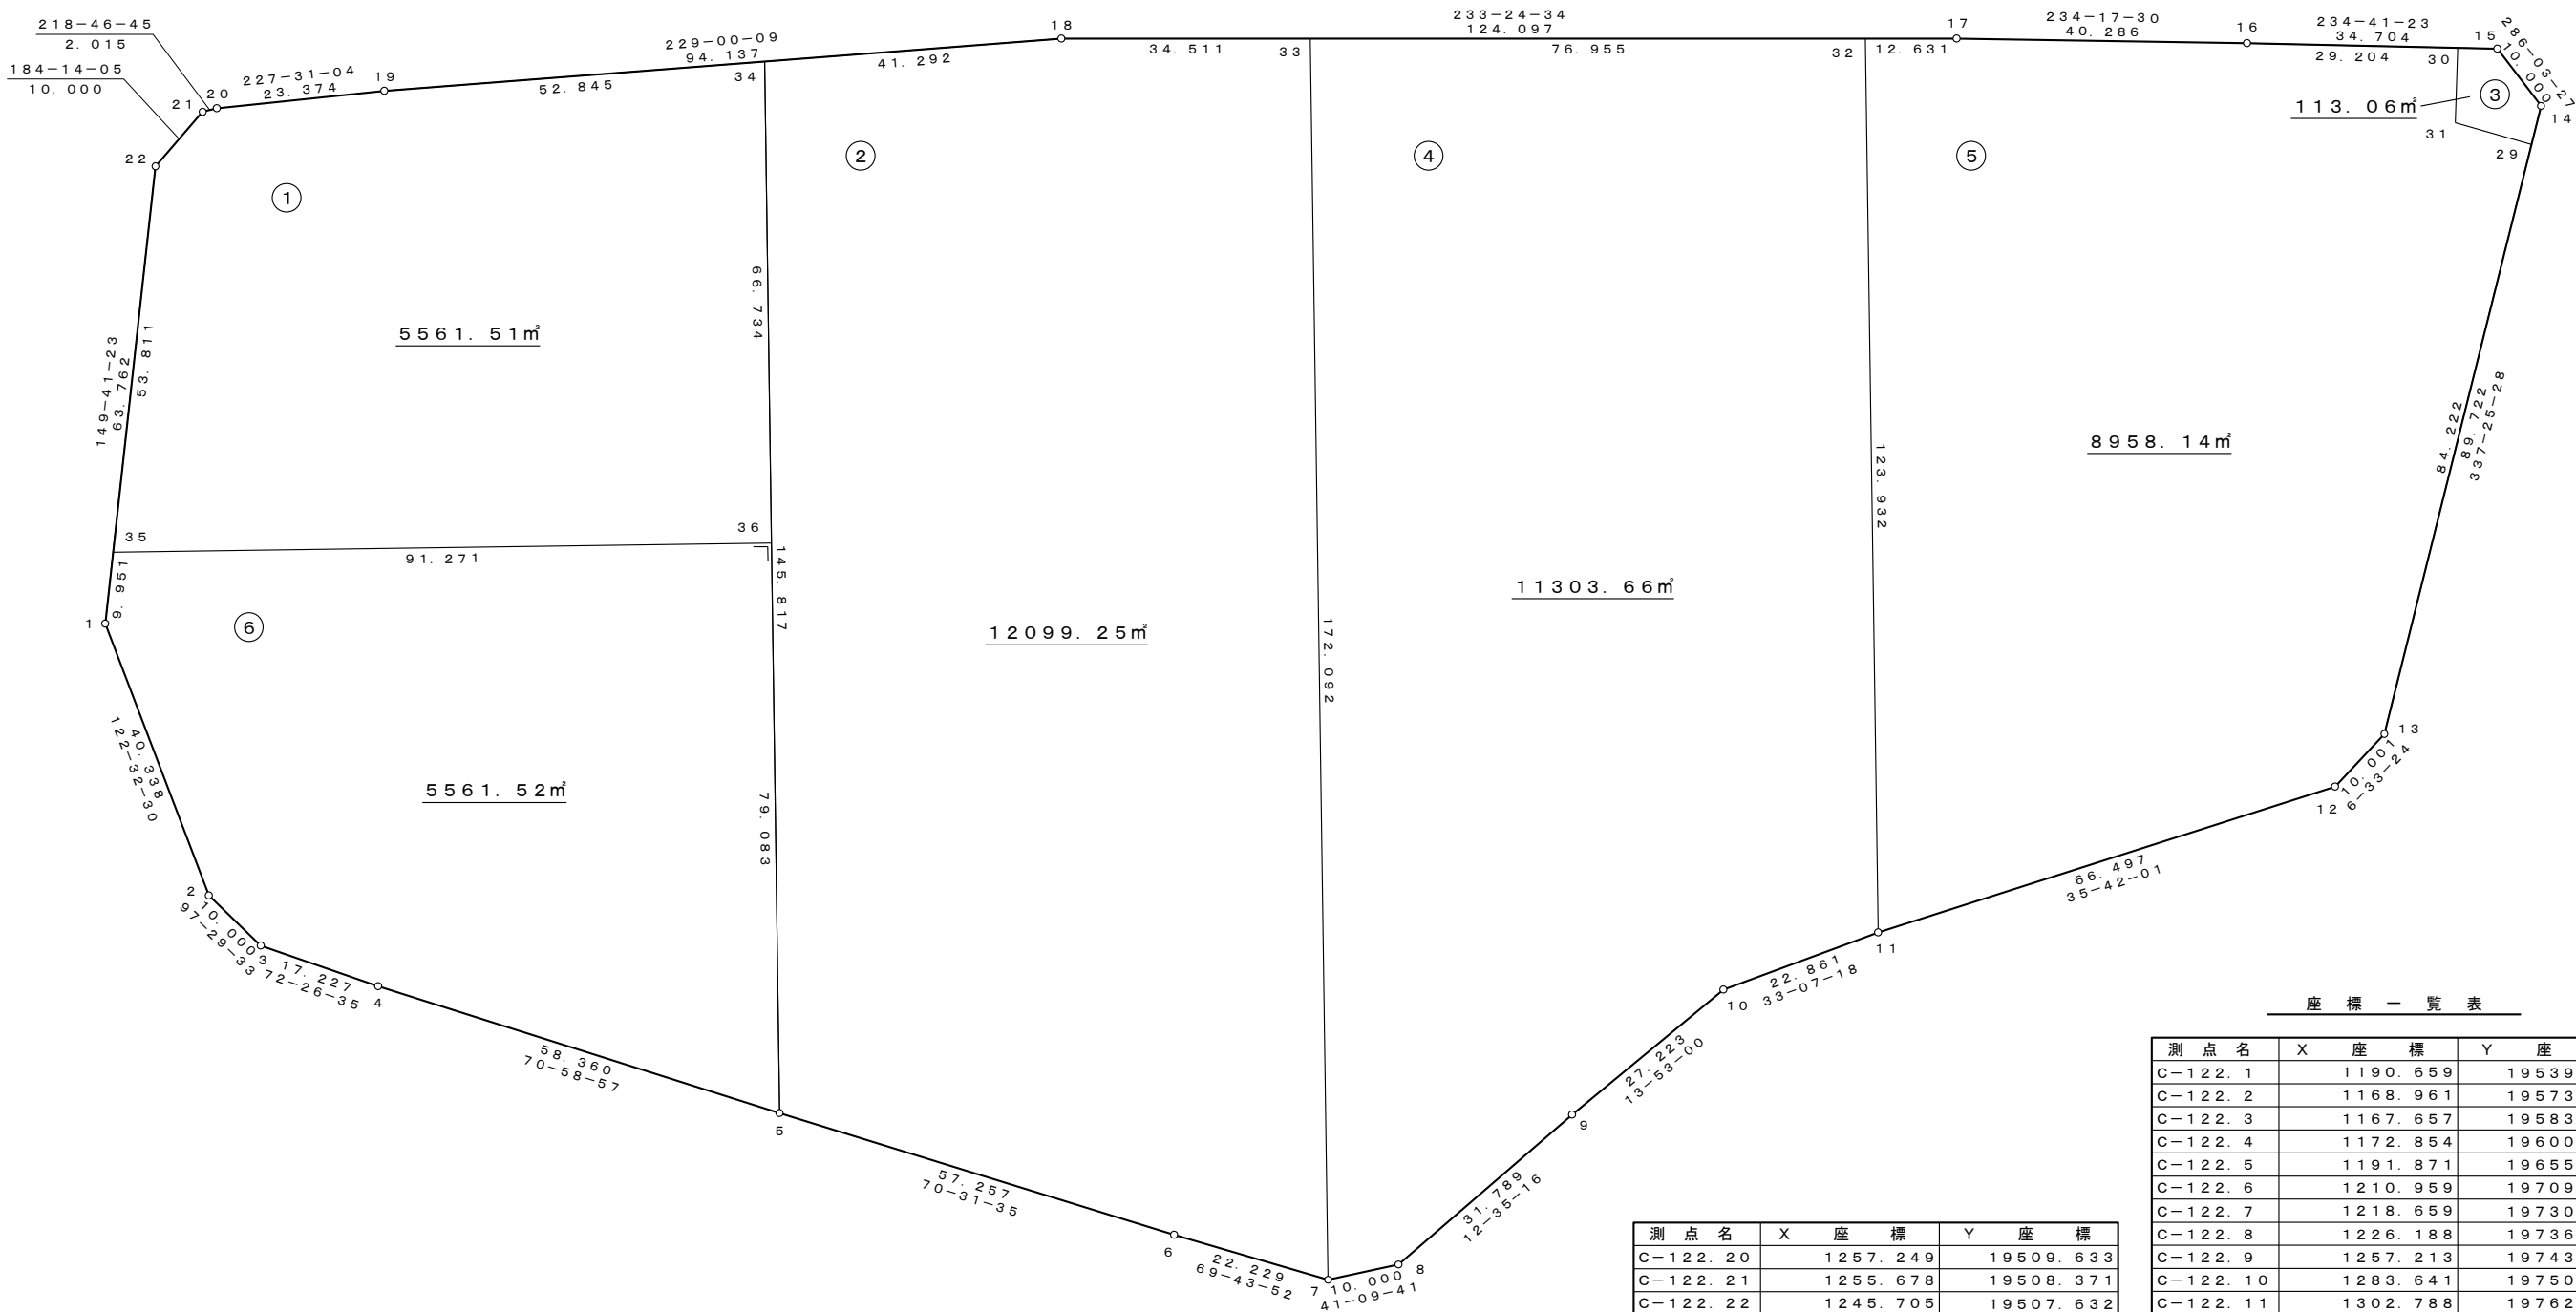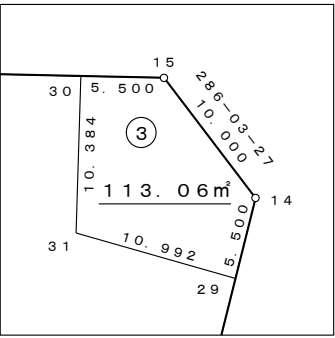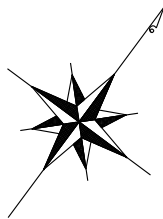

凡 例

1. 23m²	座標面積
1. 23m²	2位倍横距面積

座 標 一 覧 表



測 点 名	X 座 標	Y 座 標
C-122. 1	1190. 659	19539. 812
C-122. 2	1168. 961	19573. 816
C-122. 3	1167. 657	19583. 731
C-122. 4	1172. 854	19600. 155
C-122. 5	1191. 871	19655. 330
C-122. 6	1210. 959	19709. 312
C-122. 7	1218. 659	19730. 164
C-122. 8	1226. 188	19736. 746
C-122. 9	1257. 213	19743. 674
C-122. 10	1283. 641	19750. 206
C-122. 11	1302. 788	19762. 698
C-122. 12	1356. 788	19801. 503
C-122. 13	1366. 724	19802. 644
C-122. 14	1449. 571	19768. 200
C-122. 15	1452. 337	19758. 590
C-122. 16	1432. 277	19730. 271
C-122. 17	1408. 764	19697. 559
C-122. 18	1334. 791	19597. 920
C-122. 19	1273. 034	19526. 871

測 点 名	X 座 標	Y 座 標
C-122. 20	1257. 249	19509. 633
C-122. 21	1255. 678	19508. 371
C-122. 22	1245. 705	19507. 632
C-122. 29	1444. 492	19770. 312
C-122. 30	1449. 157	19754. 102
C-122. 31	1440. 626	19760. 022
C-122. 32	1401. 235	19687. 417
C-122. 33	1355. 363	19625. 629
C-122. 34	1307. 702	19566. 755
C-122. 35	1199. 249	19534. 790
C-122. 36	1254. 691	19607. 292

S=1:800

萱丸地区画地原子図 (C工区)

街区番号	C-123
街区面積	17697.07
画地面積	17697.06

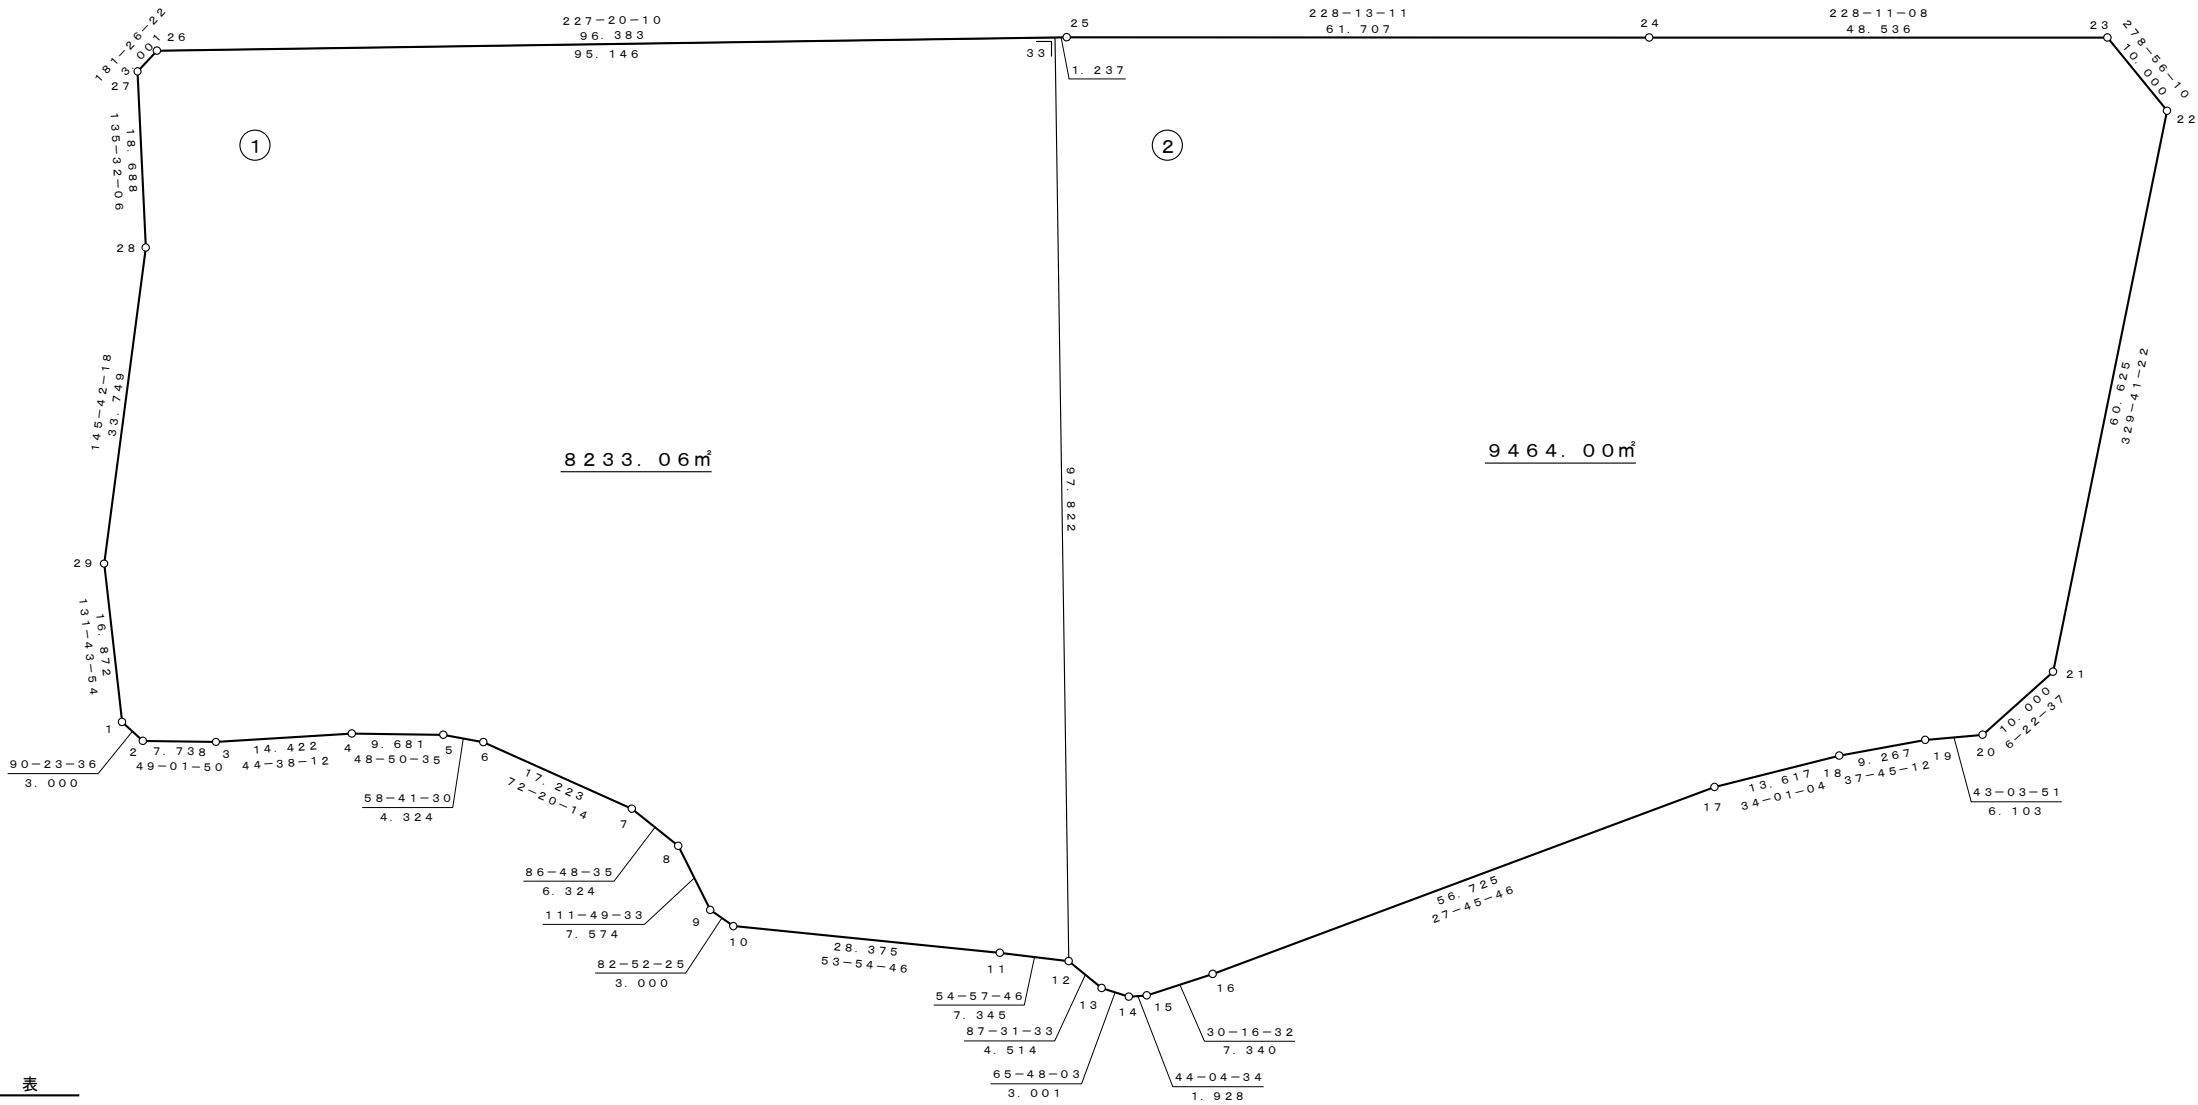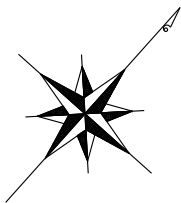

座 標 一 覧 表

測 点 名	X 座 標	Y 座 標
C-123. 1	1047.288	19382.234
C-123. 2	1047.267	19385.234
C-123. 3	1052.341	19391.077
C-123. 4	1062.603	19401.210
C-123. 5	1068.974	19408.499
C-123. 6	1071.221	19412.193
C-123. 7	1076.447	19428.604
C-123. 8	1076.799	19434.919
C-123. 9	1073.983	19441.950
C-123. 10	1074.355	19444.927
C-123. 11	1091.068	19467.857
C-123. 12	1095.285	19473.871
C-123. 13	1095.480	19478.381
C-123. 14	1096.710	19481.118
C-123. 15	1098.095	19482.459

測 点 名	X 座 標	Y 座 標
C-123. 16	1104.434	19486.159
C-123. 17	1154.628	19512.582
C-123. 18	1165.915	19520.200
C-123. 19	1173.242	19525.874
C-123. 20	1177.700	19530.041
C-123. 21	1187.639	19531.152
C-123. 22	1239.976	19500.556
C-123. 23	1241.529	19490.677
C-123. 24	1209.169	19454.503
C-123. 25	1168.055	19408.487
C-123. 26	1102.737	19337.613
C-123. 27	1099.737	19337.537
C-123. 28	1086.400	19350.627
C-123. 29	1058.518	19369.644
C-123. 33	1167.217	19407.578





凡 例

1.23m²	座標面積
1.23m	2位倍横距面積


S = 1 : 500

萱丸地区 街区成果表 (C工区)

街区番号	C-124
街区面積	125.77㎡

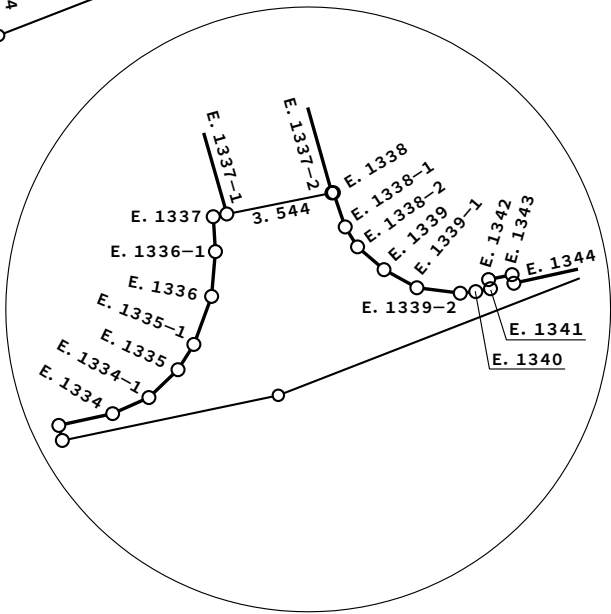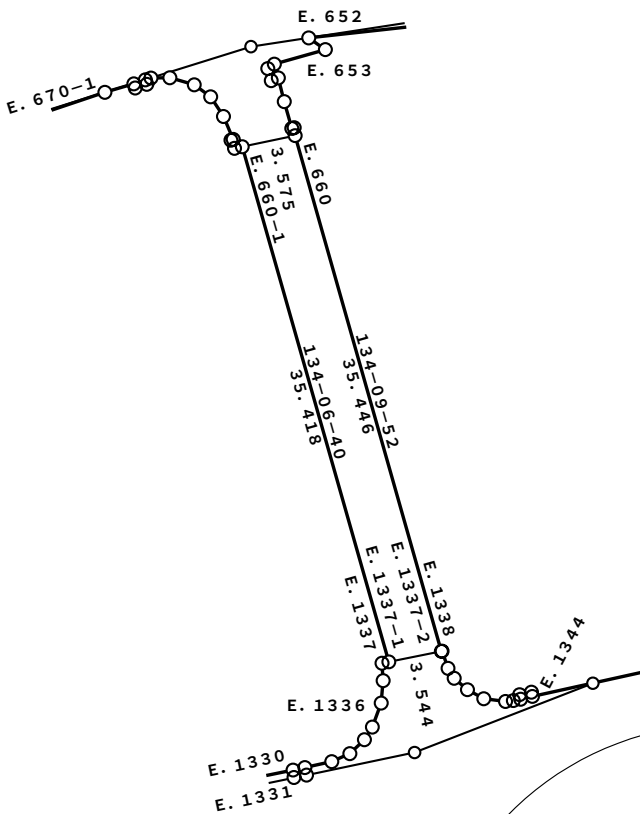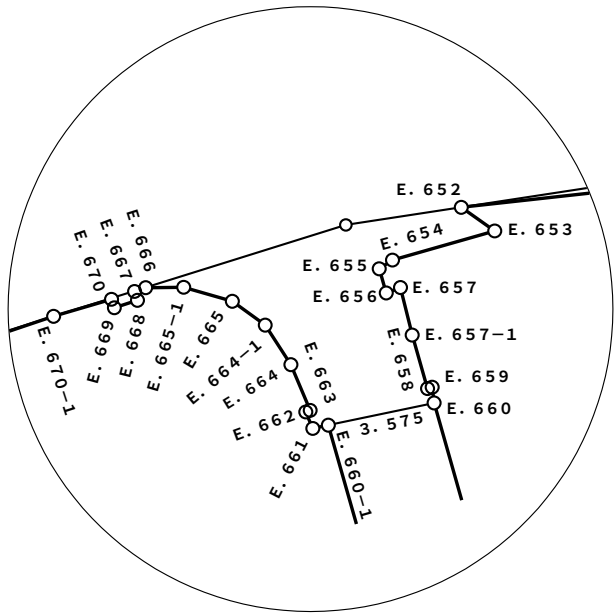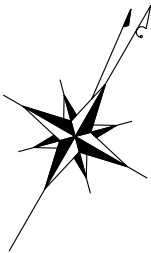



萱丸地区 街区成果表 (C工区)

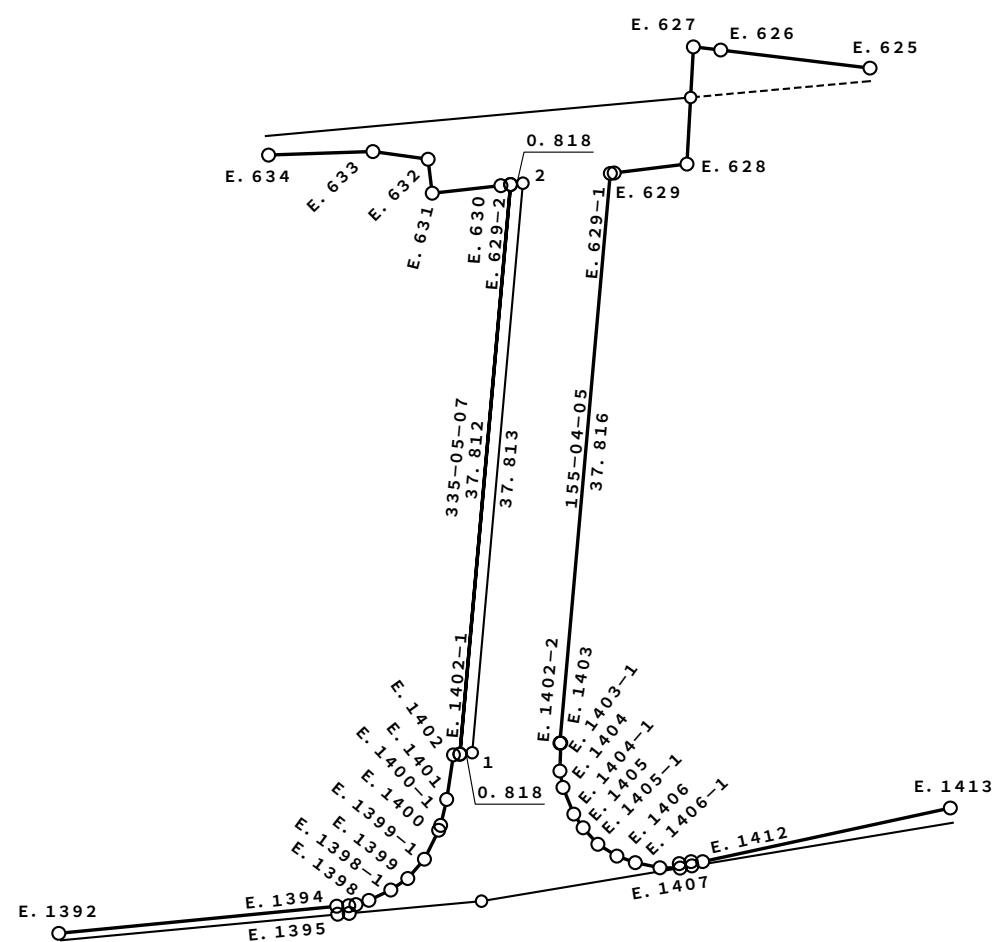


S = 1 : 500

萱丸地区 街区成果表 (C工区)

街区番号	C-126
街区面積	167.99㎡

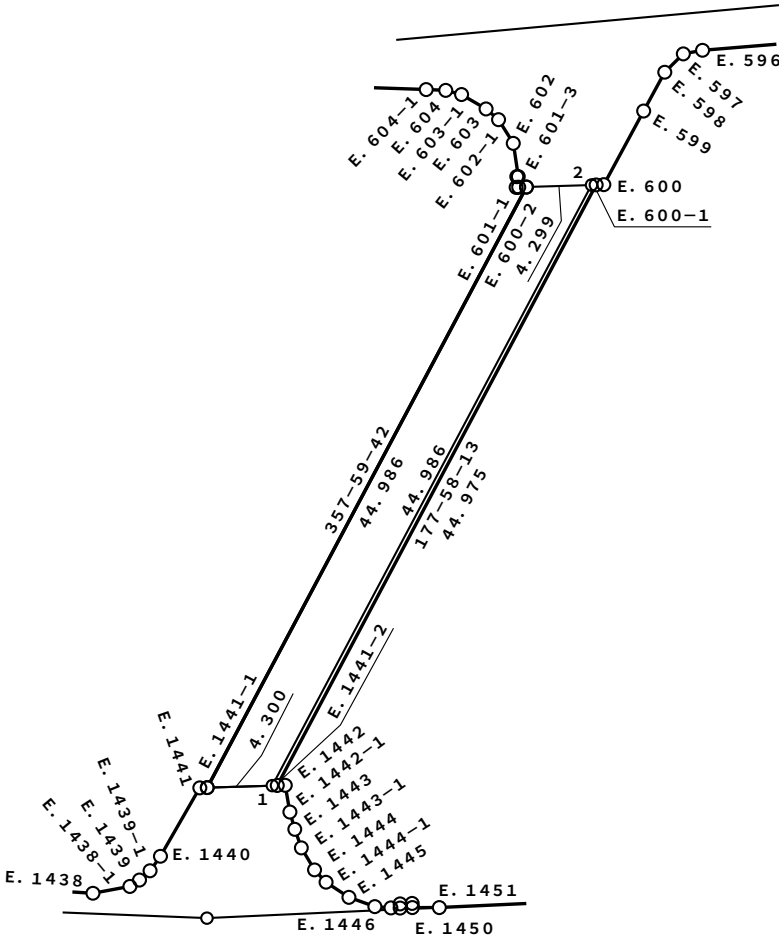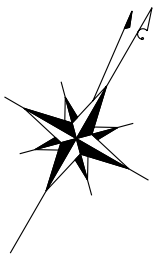

(C工区)

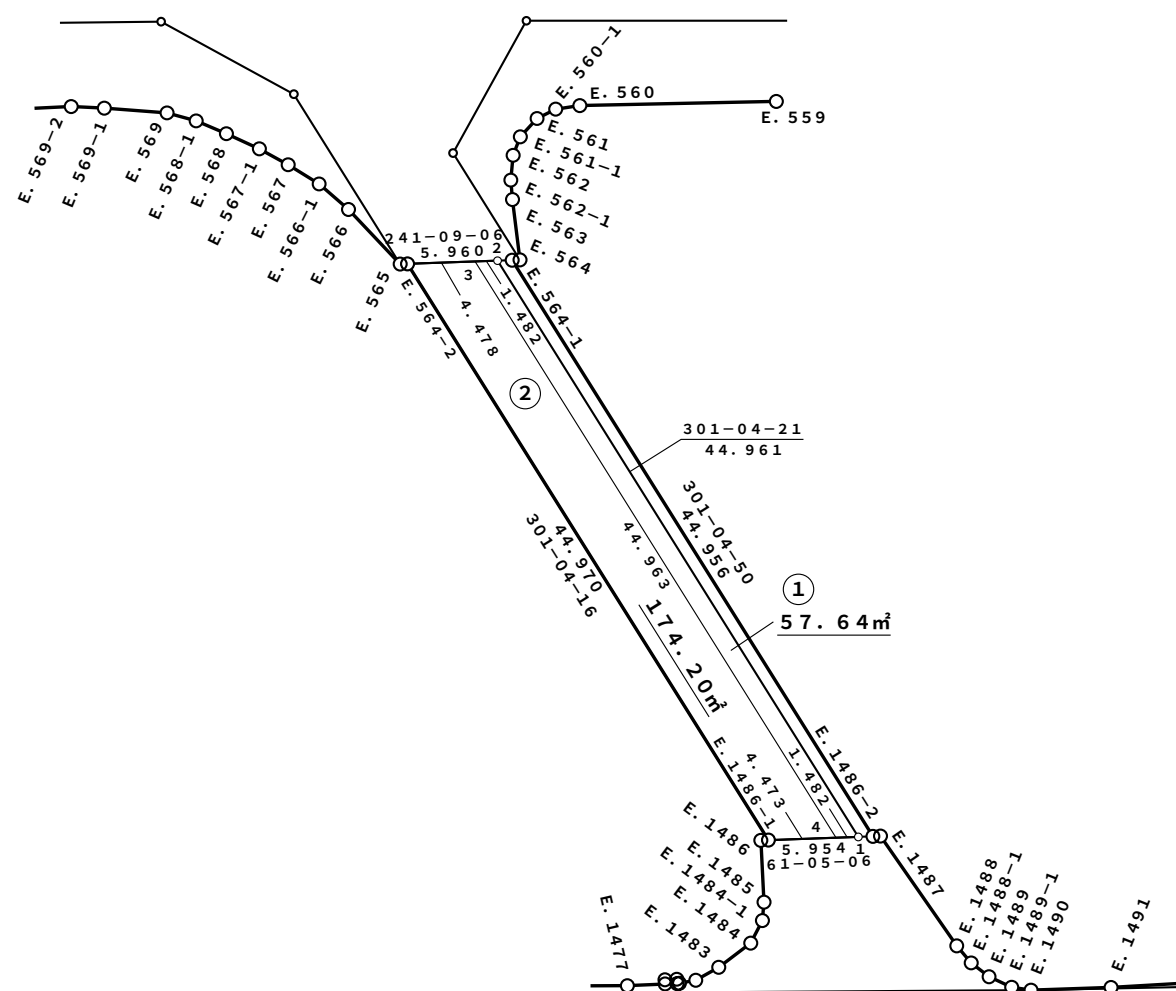

测 点 名	X 座 標	Y 座 標
C-127.1	1759.279	20208.499
C-127.2	1782.484	20169.989
C-127.3	1781.770	20168.691
C-127.4	1758.563	20207.202
E.564-2	1779.609	20164.769
E.1486-1	1756.400	20203.287

1.23㎡	座標面積
1.23㎡	2位倍横距面積

S = 1 : 500

萱丸地区 街区成果表 (C工区)

街区番号	C-128
街区面積	2137.37㎡

